




2+50

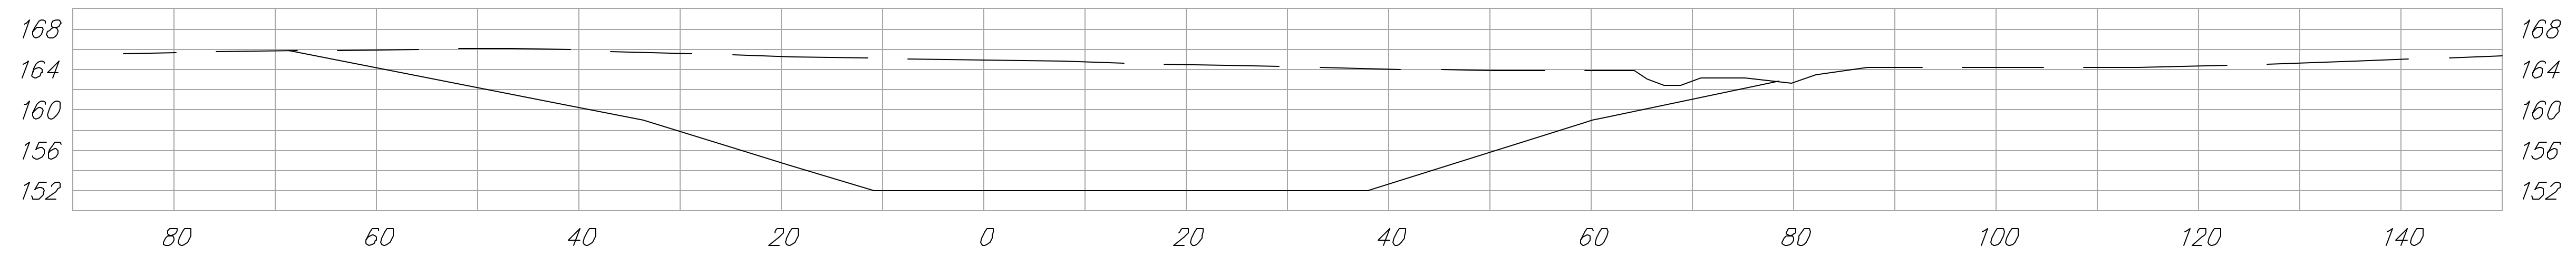


2+25

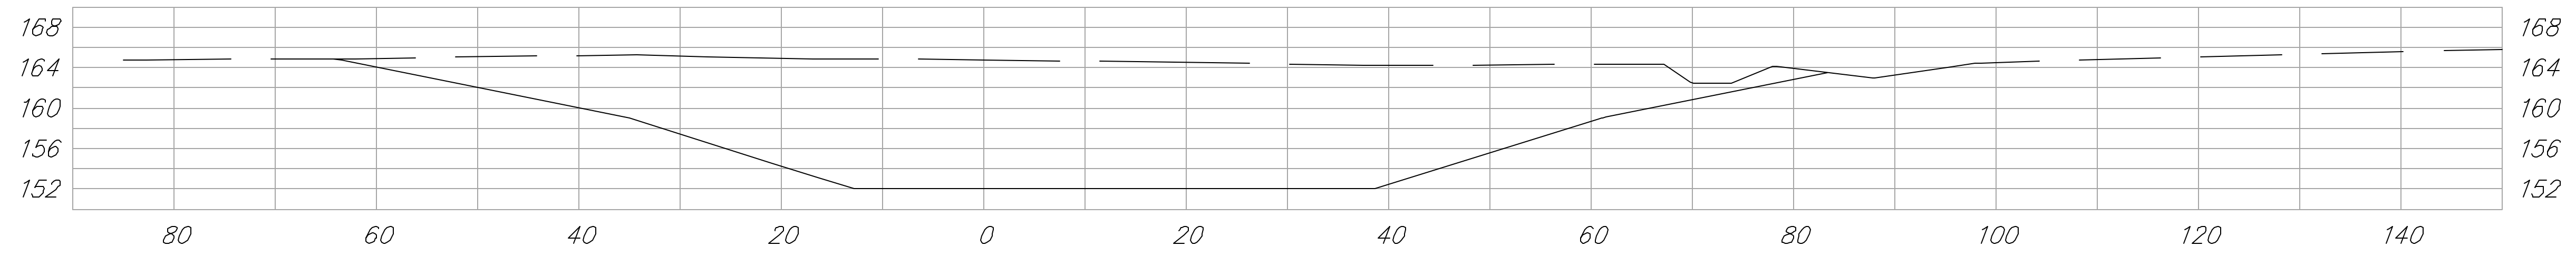


2+00

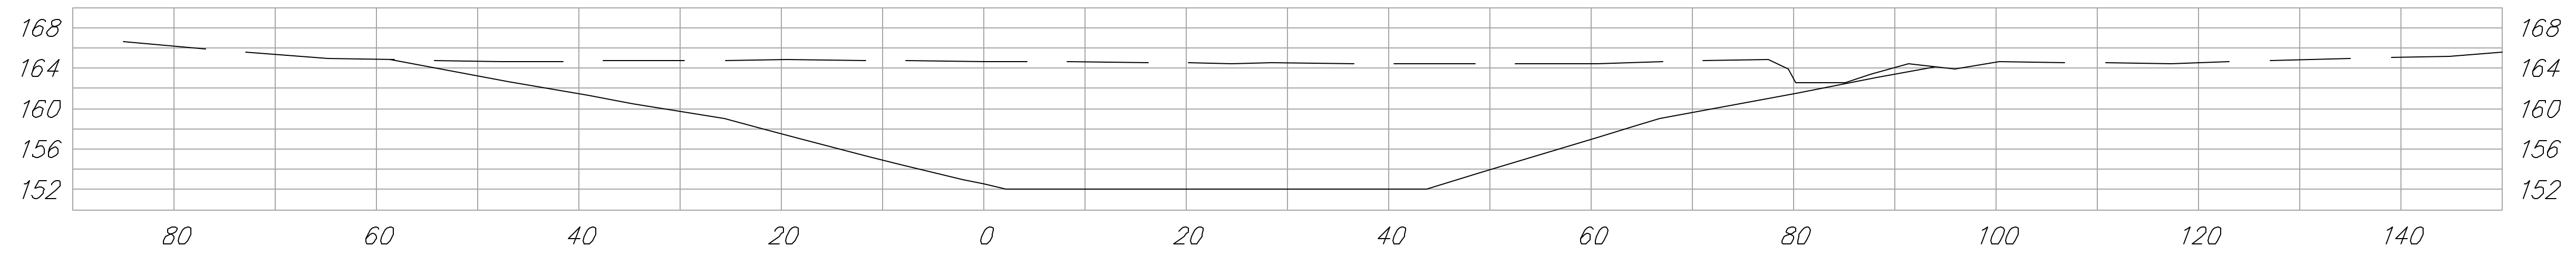

1+75

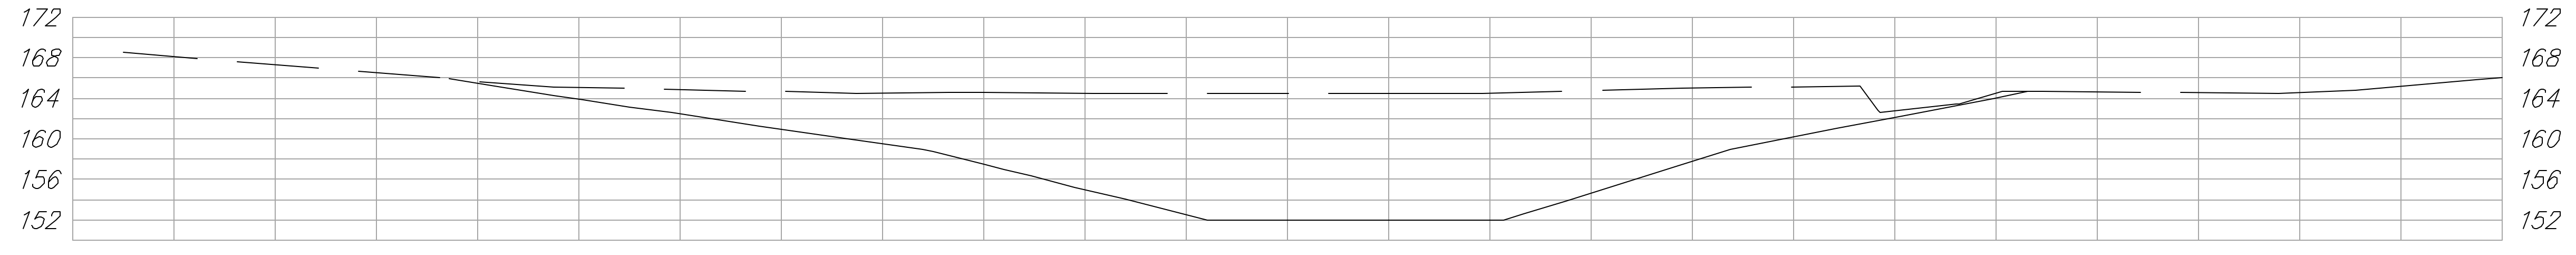

1+50

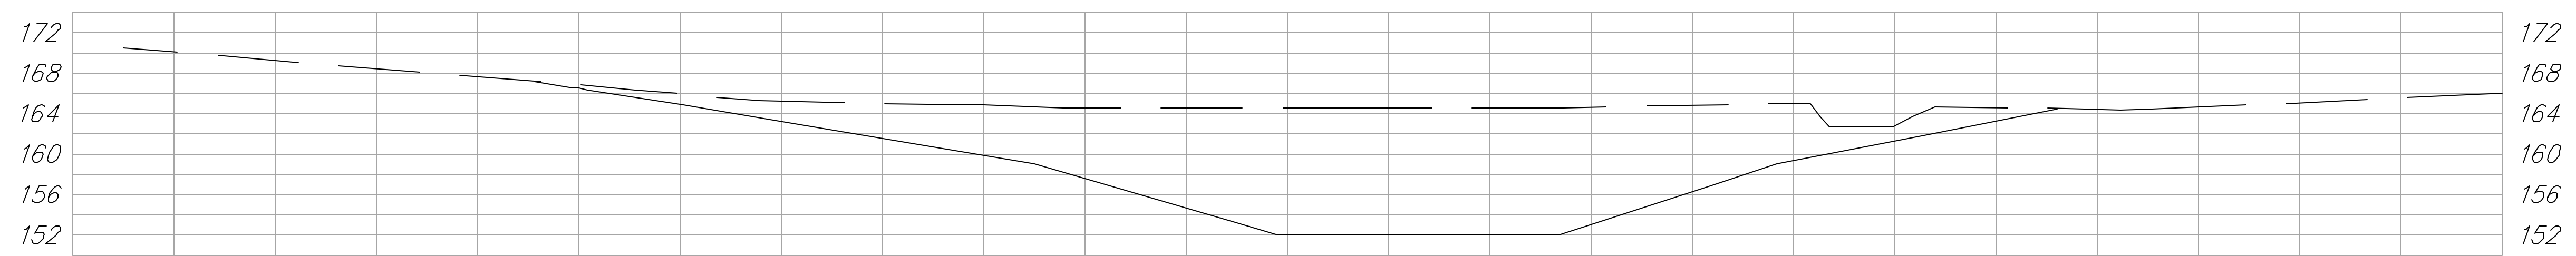

1+25



AUBURN HILLS 15TH ADDITION
Pond Cross Sections
 CITY OF WICHITA, KS

BAUGHMAN COMPANY P.A.
 ENGINEERING, SURVEYING, & PLANNING
 316-262-7271 • 315 ELLIS • WICHITA, KANSAS 67211

PROJECT NUMBER
472-83930

DESIGN NBW	DRAWN TPV	APPROVED	DATE 2/04	SCALE NOTED	SHEET OF 32 OF 48
---------------	--------------	----------	--------------	----------------	---