


**HANLEY 2ND ADDITION
STORM WATER SEWER
LINE 1 - DRIVE ENTRANCE**

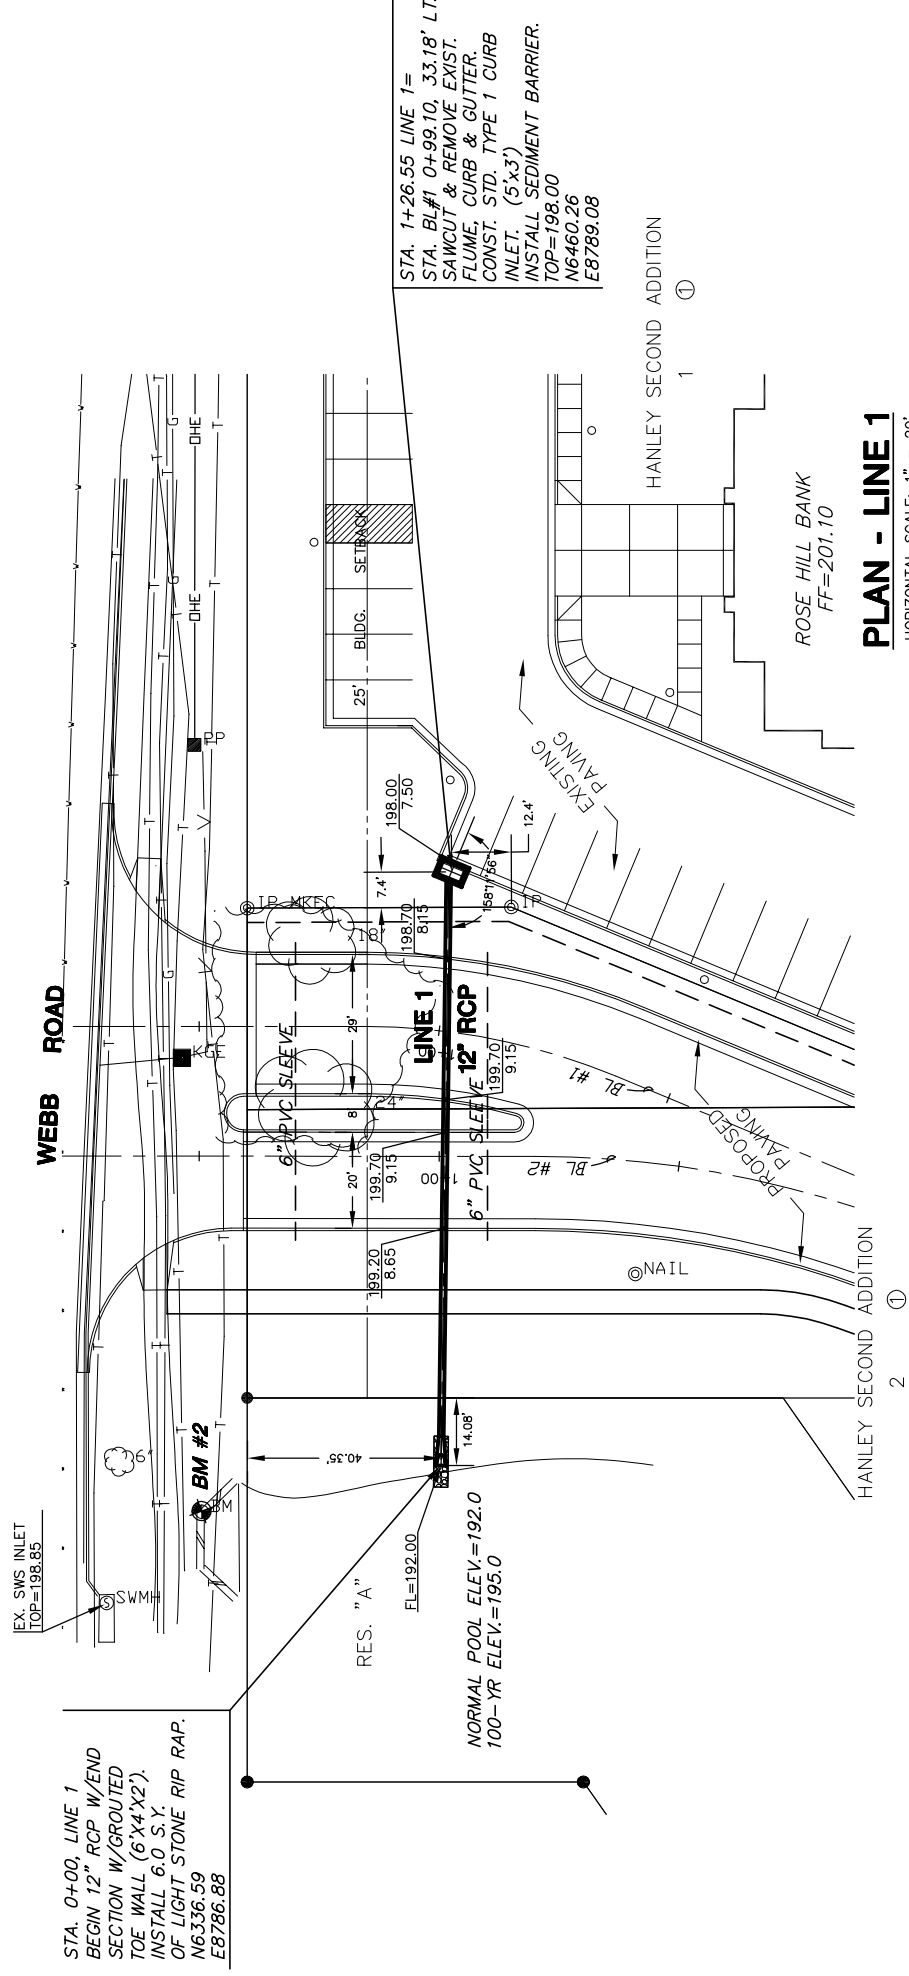


PLAN - LINE 1

HORIZONTAL SCALE: 1" = 20'

PROFILE - LINE 1

HORIZONTAL SCALE: 1" = 20'

VERTICAL SCALE: 1" = 5'

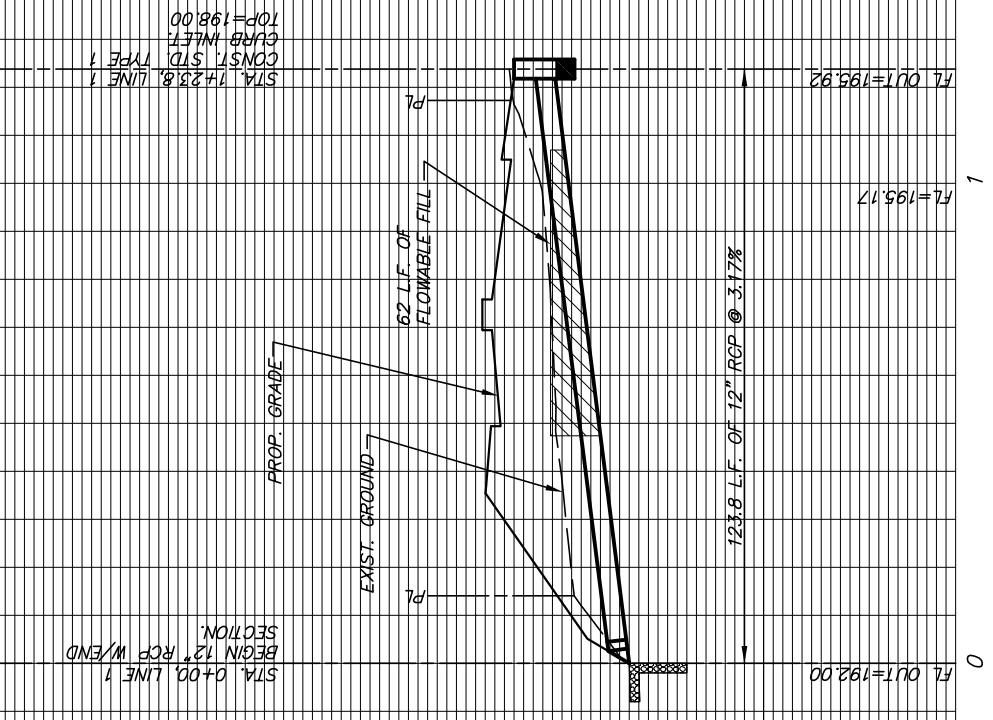

STA. 0+00, LINE 1
BEGIN 12" RCP W/END
SECTION W/GROUTED
TOE WALL (6'X4'X2').
INSTALL 6.0 S.Y.
OF LIGHT STONE RIP RAP.
N6336.59
E8786.88

RES. "A"
EL=192.00
NORMAL POOL ELEV.=192.0
100-YR ELEV.=195.0

STA. 1+26.55 LINE 1 =
STA. BL#1 0+99.10 33.18' LT.
SAWCUT & REMOVE EXIST.
FLUME, CURB & GUTTER.
CONST. STD. TYPE 1 CURB
INLET. (5'x3')
INSTALL SEDIMENT BARRIER.
TOP=198.00
N6460.26
E8789.08

STA. 0+00, LINE 1
BEGIN 12" RCP W/END
SECTION.

STA. 1+23.8, LINE 1
CURB INLET
TOP=198.00
CONST. STD. TYPE 1

FL OUT=192.00

FL OUT=195.92

FL=195.17

205

200

195

190