

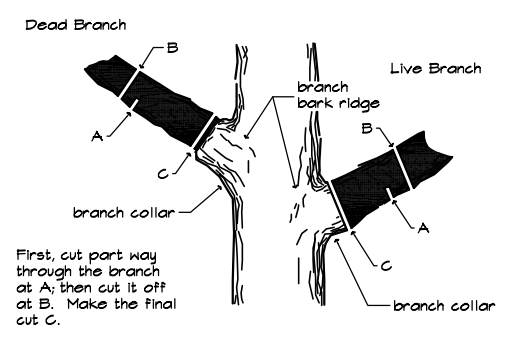
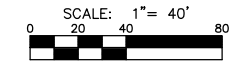
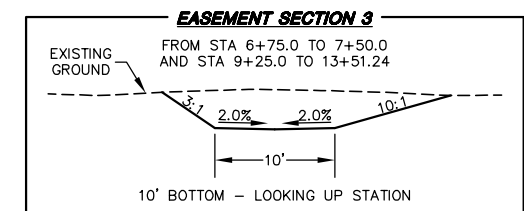
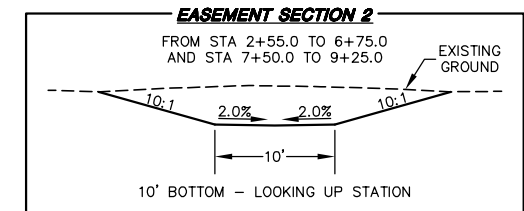
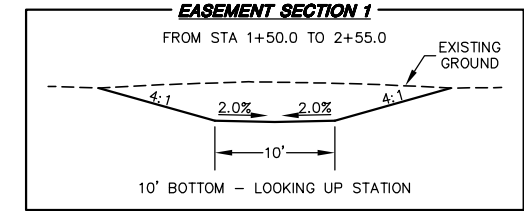


REED'S COVE ADDITION

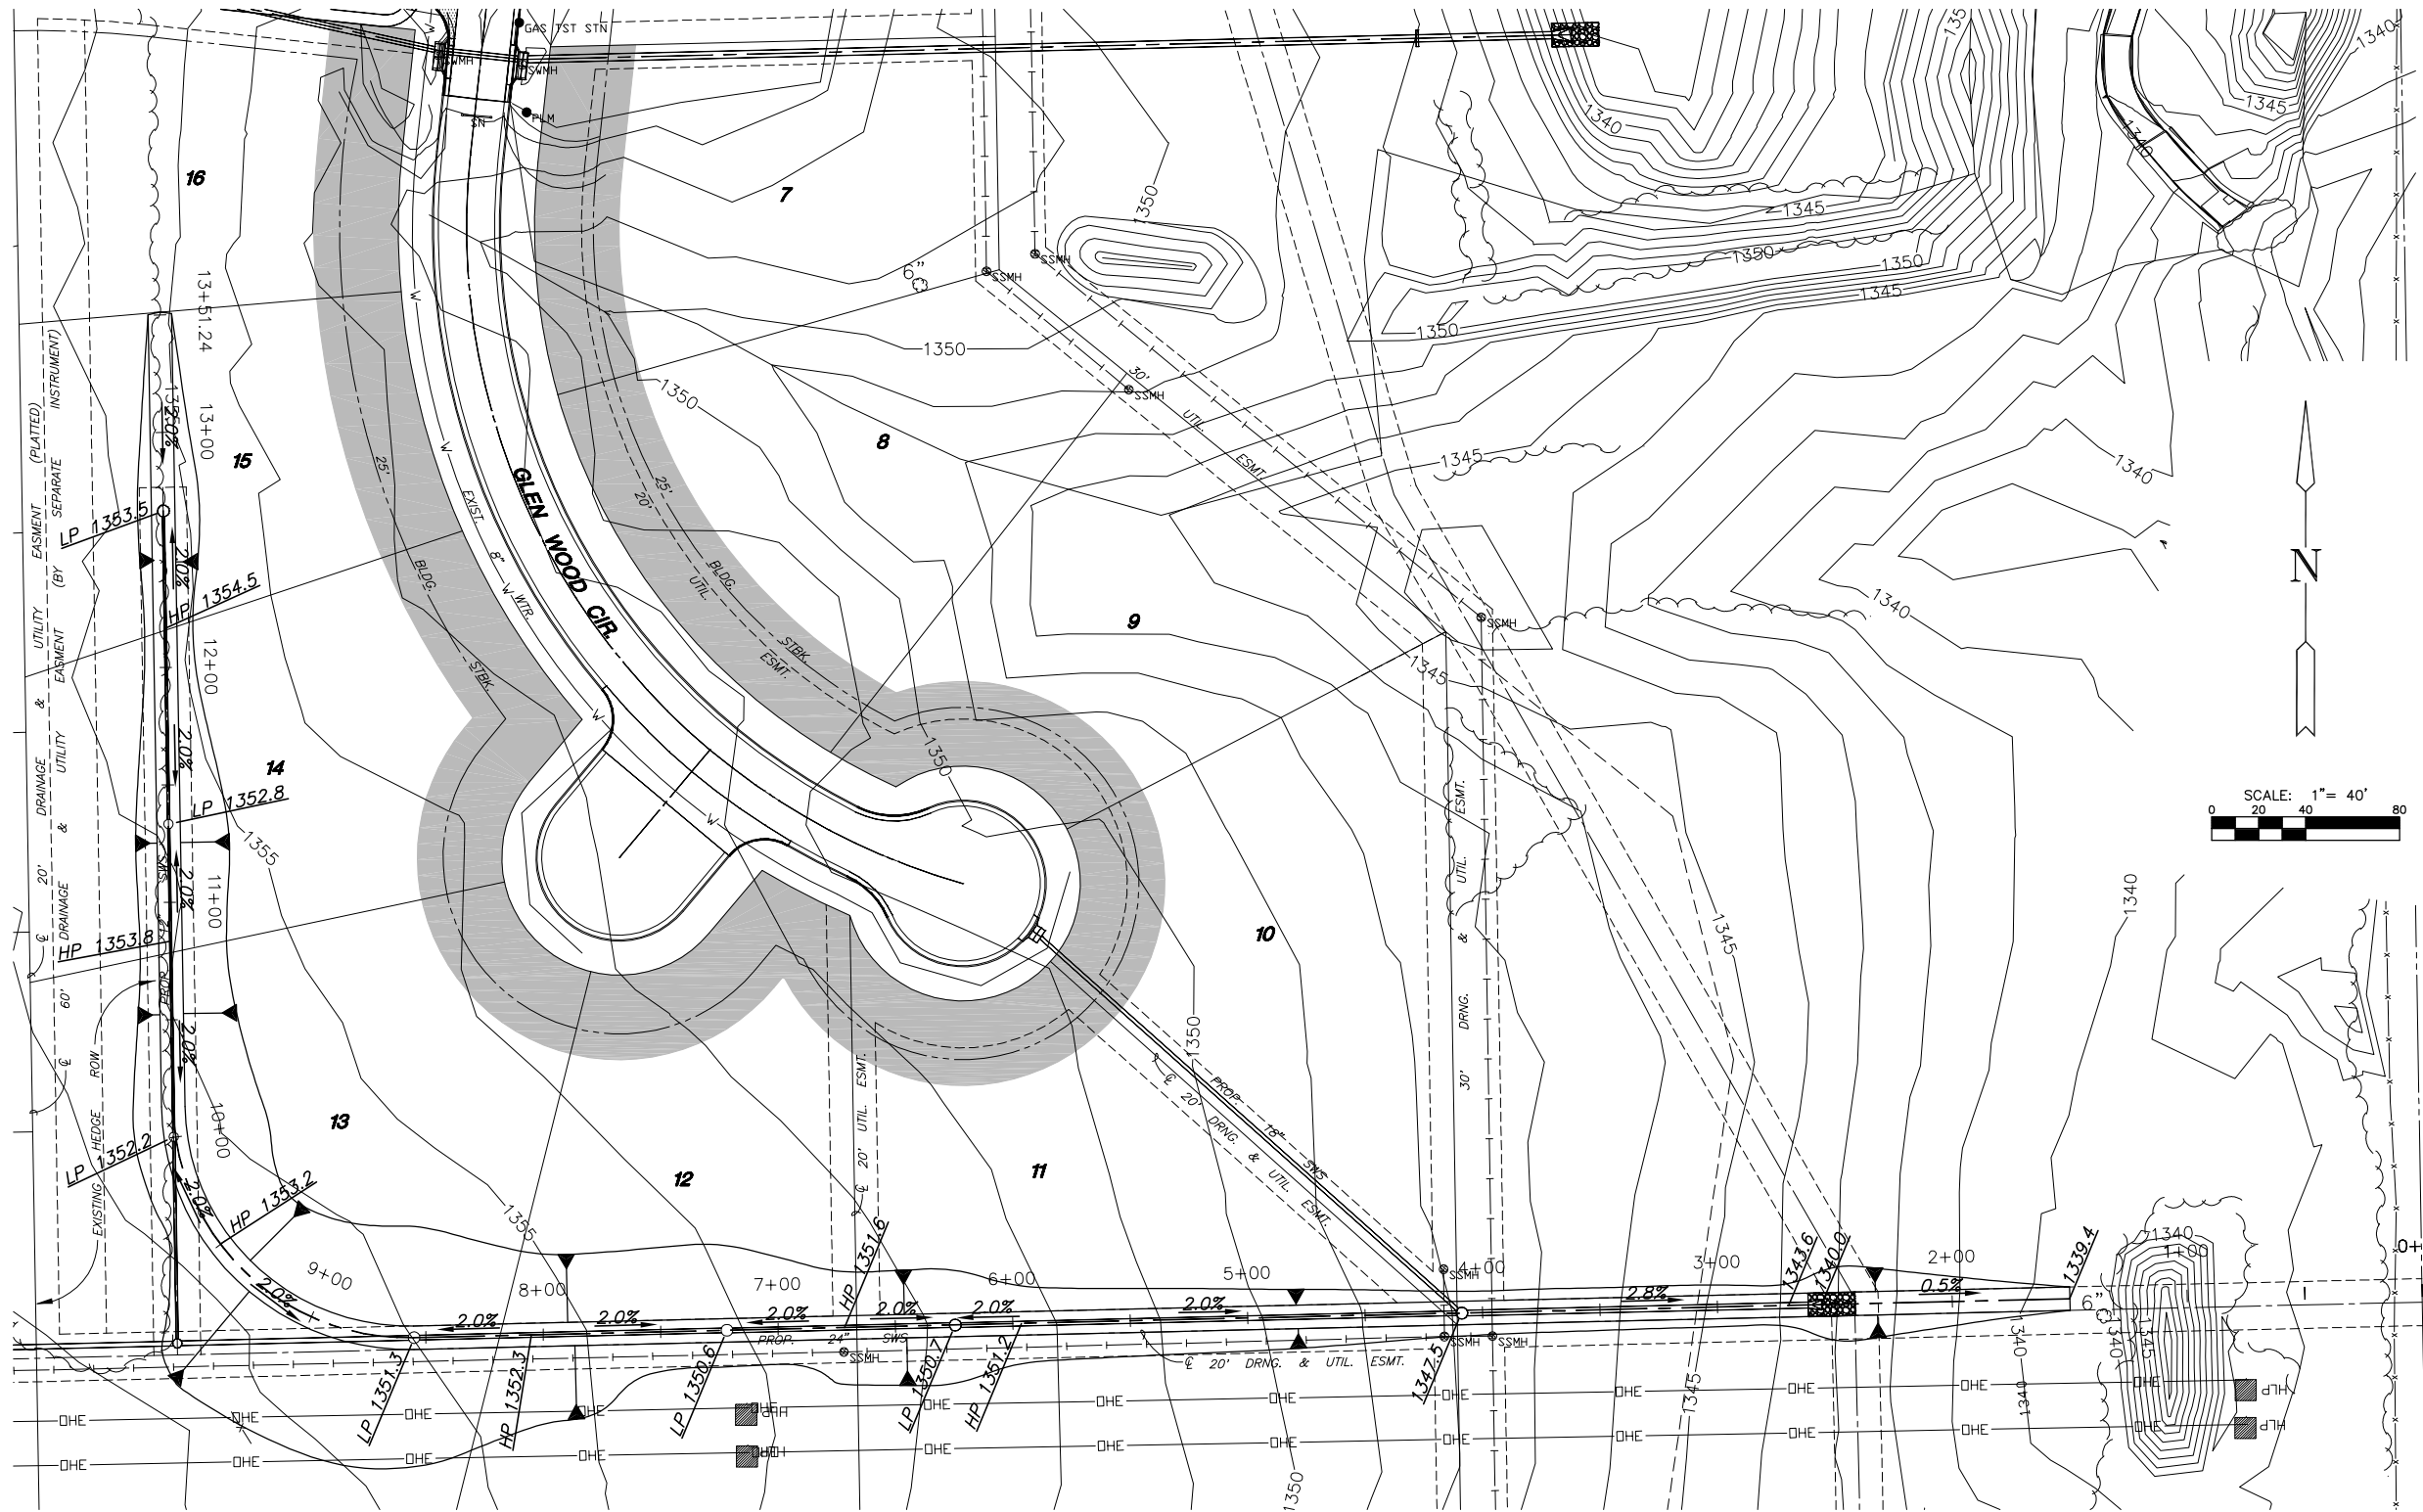

**TREE TRIMMING DETAIL**  
NOT TO SCALE

**EARTHWORK TABULATIONS:**  
EASEMENT GRADING  
2860 CY OF CUT  
0 CY OF FILL

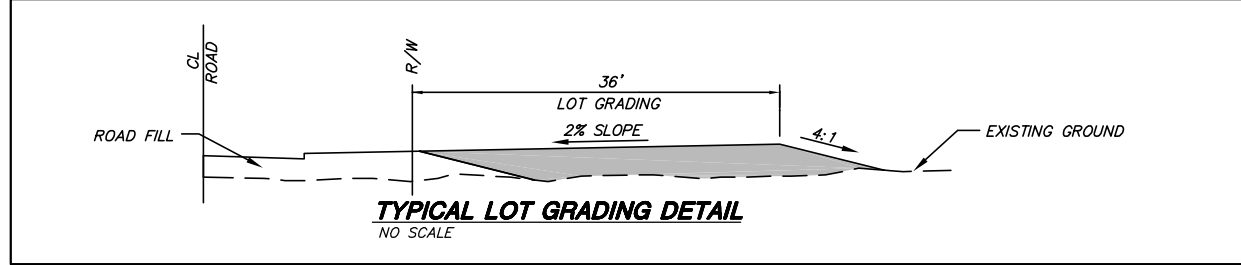

**MKEC ENGINEERING CONSULTANTS**  
411 N. WEBB ROAD  
WICHITA, KS. 67206  
316-684-9600

**REEDS COVE ADDITION**  
PROJECT NAME

**EASEMENT GRADING & LOT FILL PLAN**  
SHEET TITLE

DFL DESIGN BY.	DMU DRAWN BY.	GJA CHECKED BY.
APRIL 2004 DATE	02121DG JOB NO.	13 / 22 SHEET/OF

H:\CIVIL\02121DG\PAV\PHASE 3A\02121DG.DWG