


City of Wichita
Sedgwick County, Kansas

55th STREET SOUTH WATER MAIN EXTENSION

CITY PROJECT NUMBER: 448-90607
OCA NUMBER: 635821 636314

CITY ENGINEER:
MR. GARY JANZEN, PE

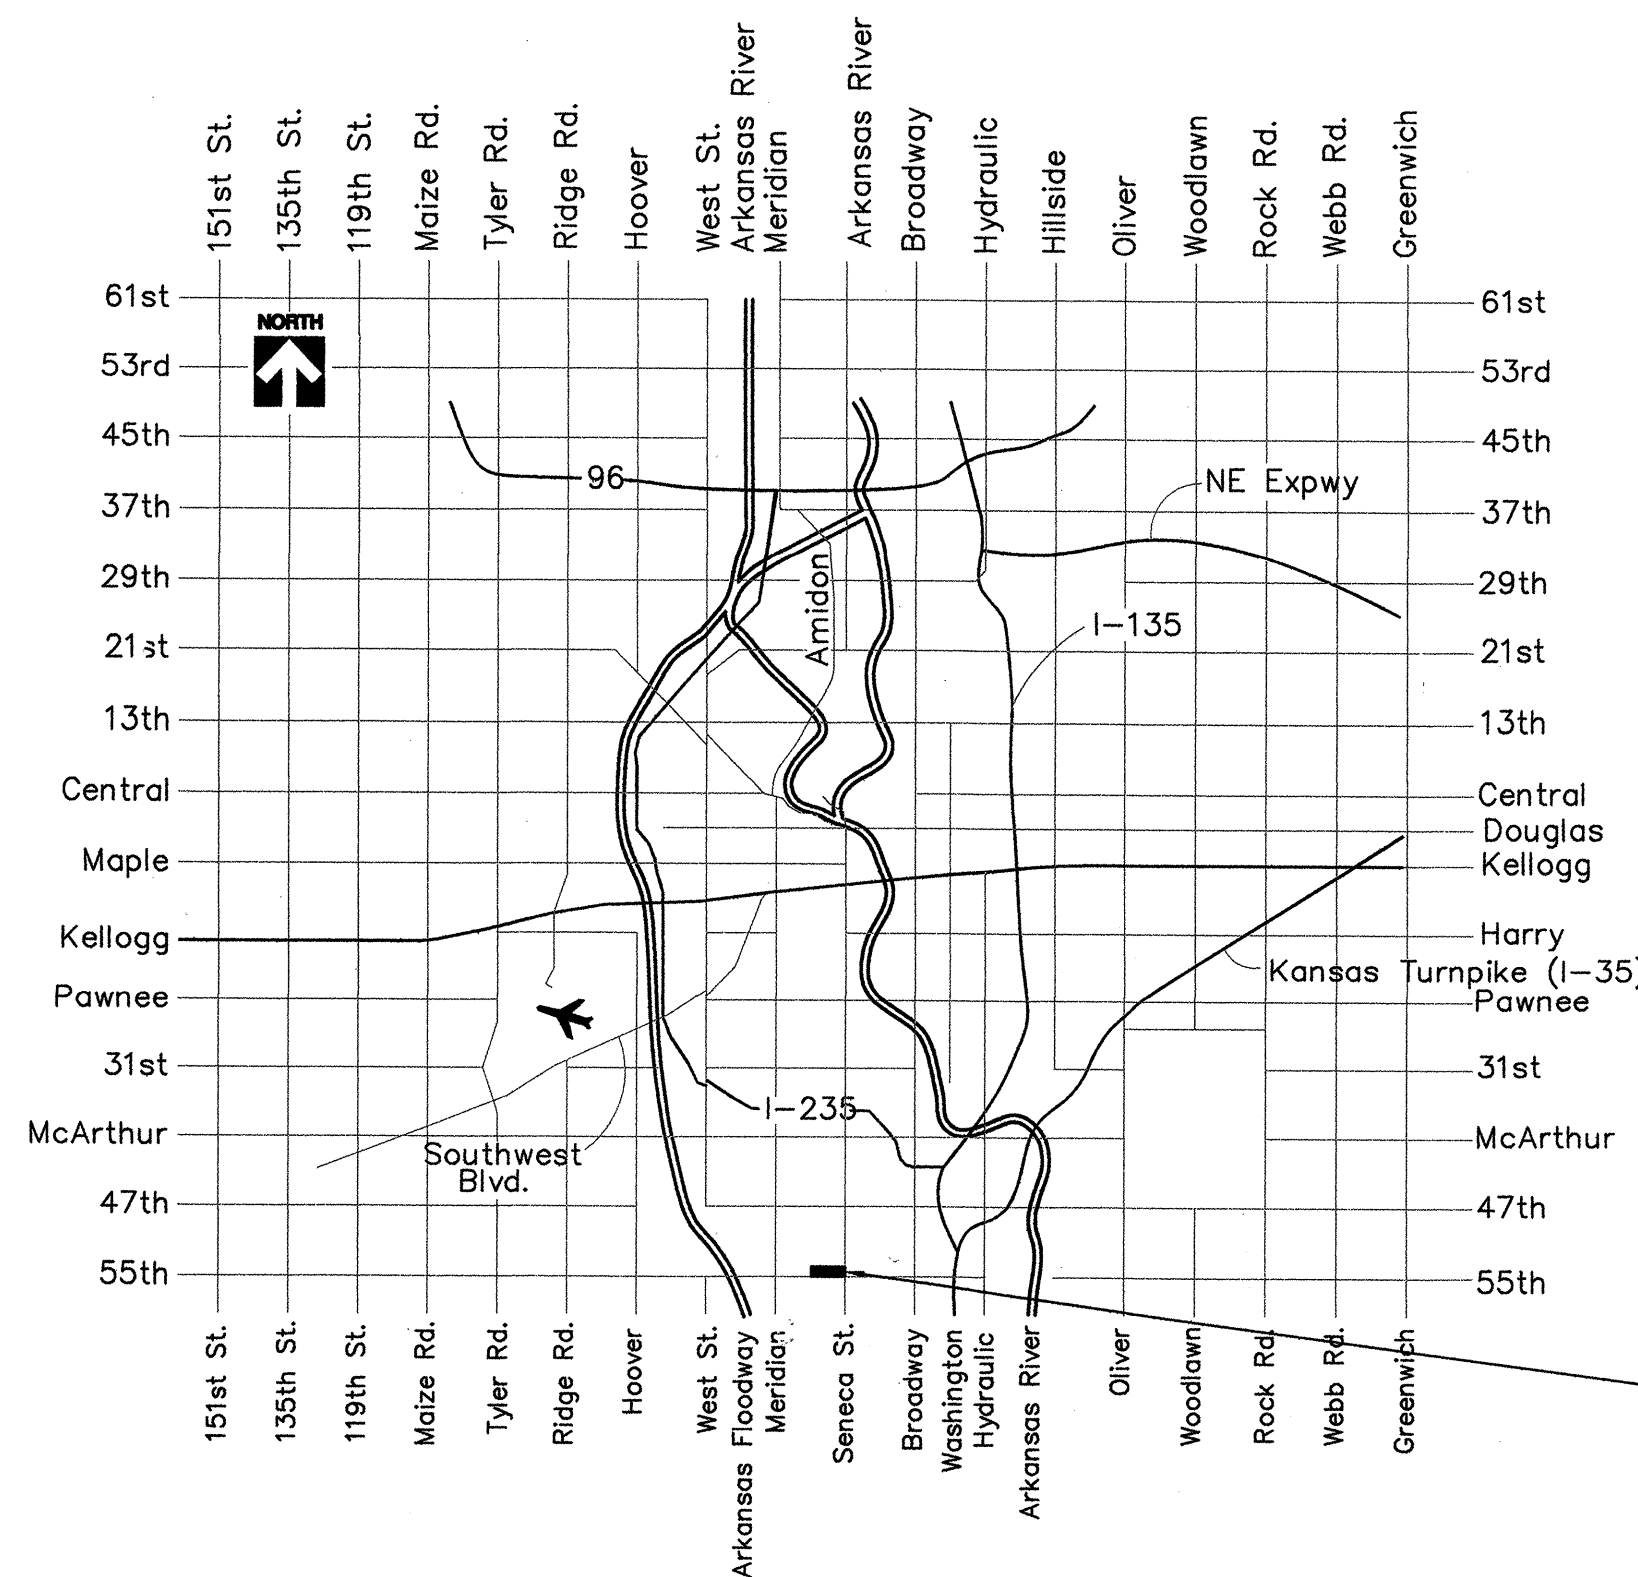

INDEX OF SHEETS:


TITLE SHEET.....	1
KEY MAP AND GENERAL NOTES.....	2
8" WATER LINE STA. 1+00.00 to STA. 11+00.00 - PLAN & PROFILE.....	3
8" WATER LINE STA. 11+00.00 to STA. 20+16.31 - PLAN & PROFILE.....	4
STANDARD WATER ASSEMBLY DETAILS.....	5
STANDARD WATER SERVICE DETAILS.....	6
MISCELLANEOUS WATER DETAILS.....	7
COORDINATE CONTROL MAP.....	8
EROSION CONTROL PLAN.....	9
BACK OF CURB PROTECTION, CURB INLET PROTECTION AND CONSTRUCTION ENTRANCE DETAILS.....	10
SILT FENCE DITCH CHECK AND BARRIER DETAILS.....	11
STRAW BALE DITCH CHECK AND BARRIER DETAILS.....	12
STREET IMPROVEMENT PROJECTS.....	13
SUBDIVISION DEVELOPMENT PROCESS.....	14

OCTOBER 2014

PLANS PREPARED BY:

YOUNG & ASSOCIATES, P.A.
Professional Civil Engineering Consultants

100 S. Georgie, Derby, KS 67037
tele: (316)788-2552 fax: (316)788-4408 email: engineering@yngpa.com

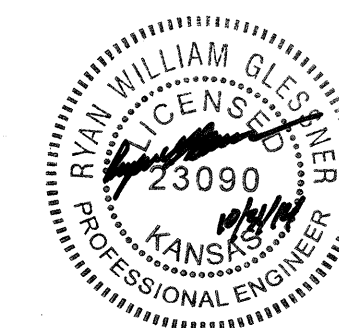

UTILITY NOTES:

VISUAL INDICATIONS OF UTILITIES ARE AS SHOWN. UNDERGROUND LOCATIONS SHOWN, AS FURNISHED BY THEIR LESSORS, ARE APPROXIMATE AND SHOULD BE VERIFIED IN THE FIELD AT THE TIME OF CONSTRUCTION. FOR ACTUAL FIELD LOCATIONS OF UNDERGROUND UTILITIES, CALL 1-800-344-7233, KANSAS OR 1-800-344-7483, MISSOURI.