
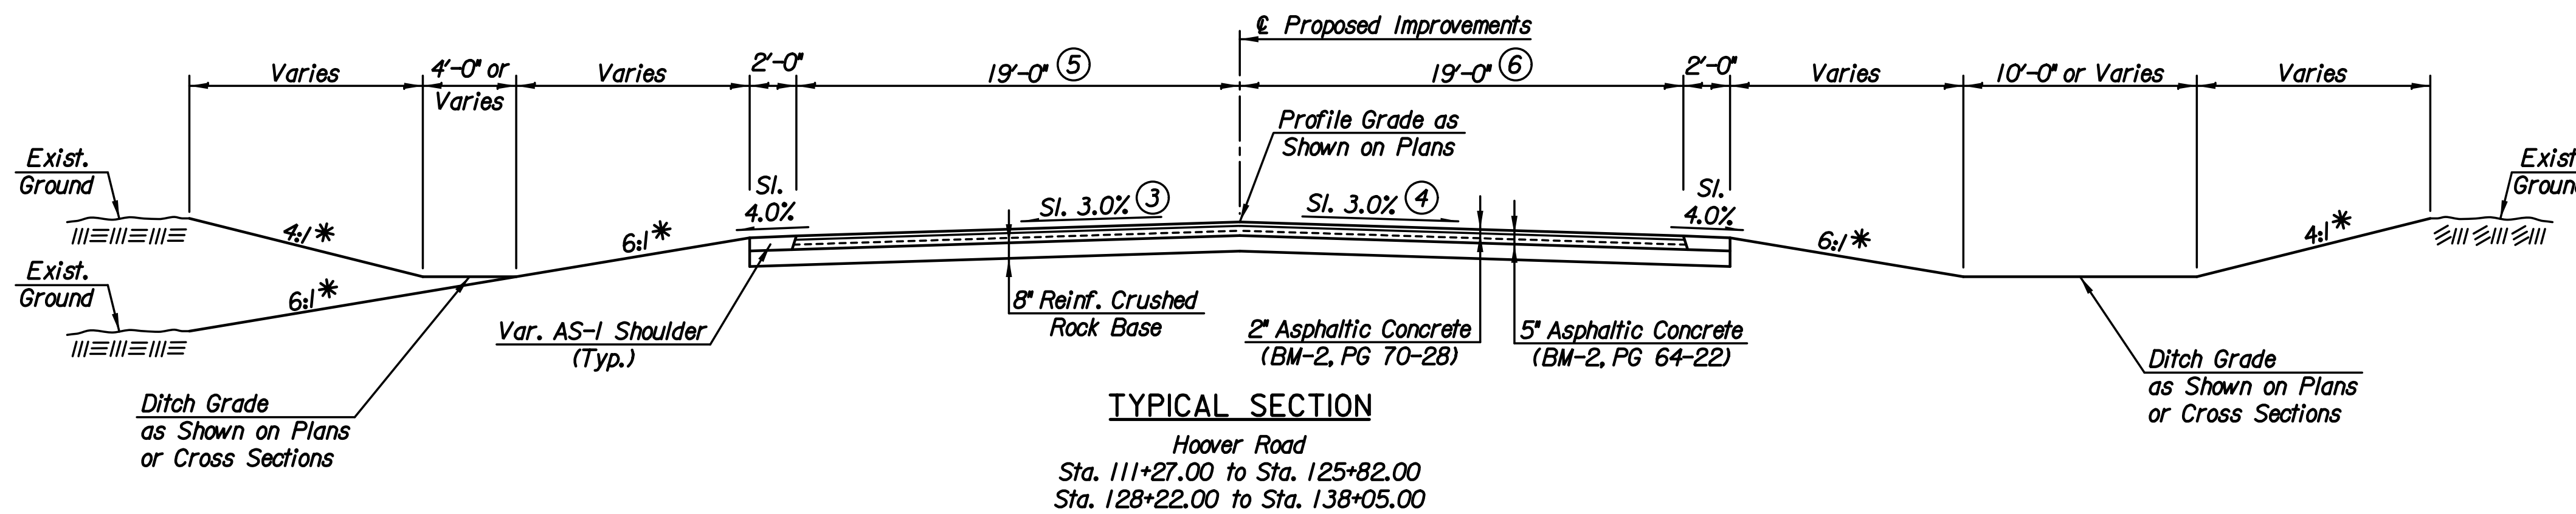



Plotted By: drp Date: 1/15/2015 8:56:53 AM
 FILE: I:\2008\08807\001\Typicals\08807-001-Typicals 37th St and Hoover Rd.dgn

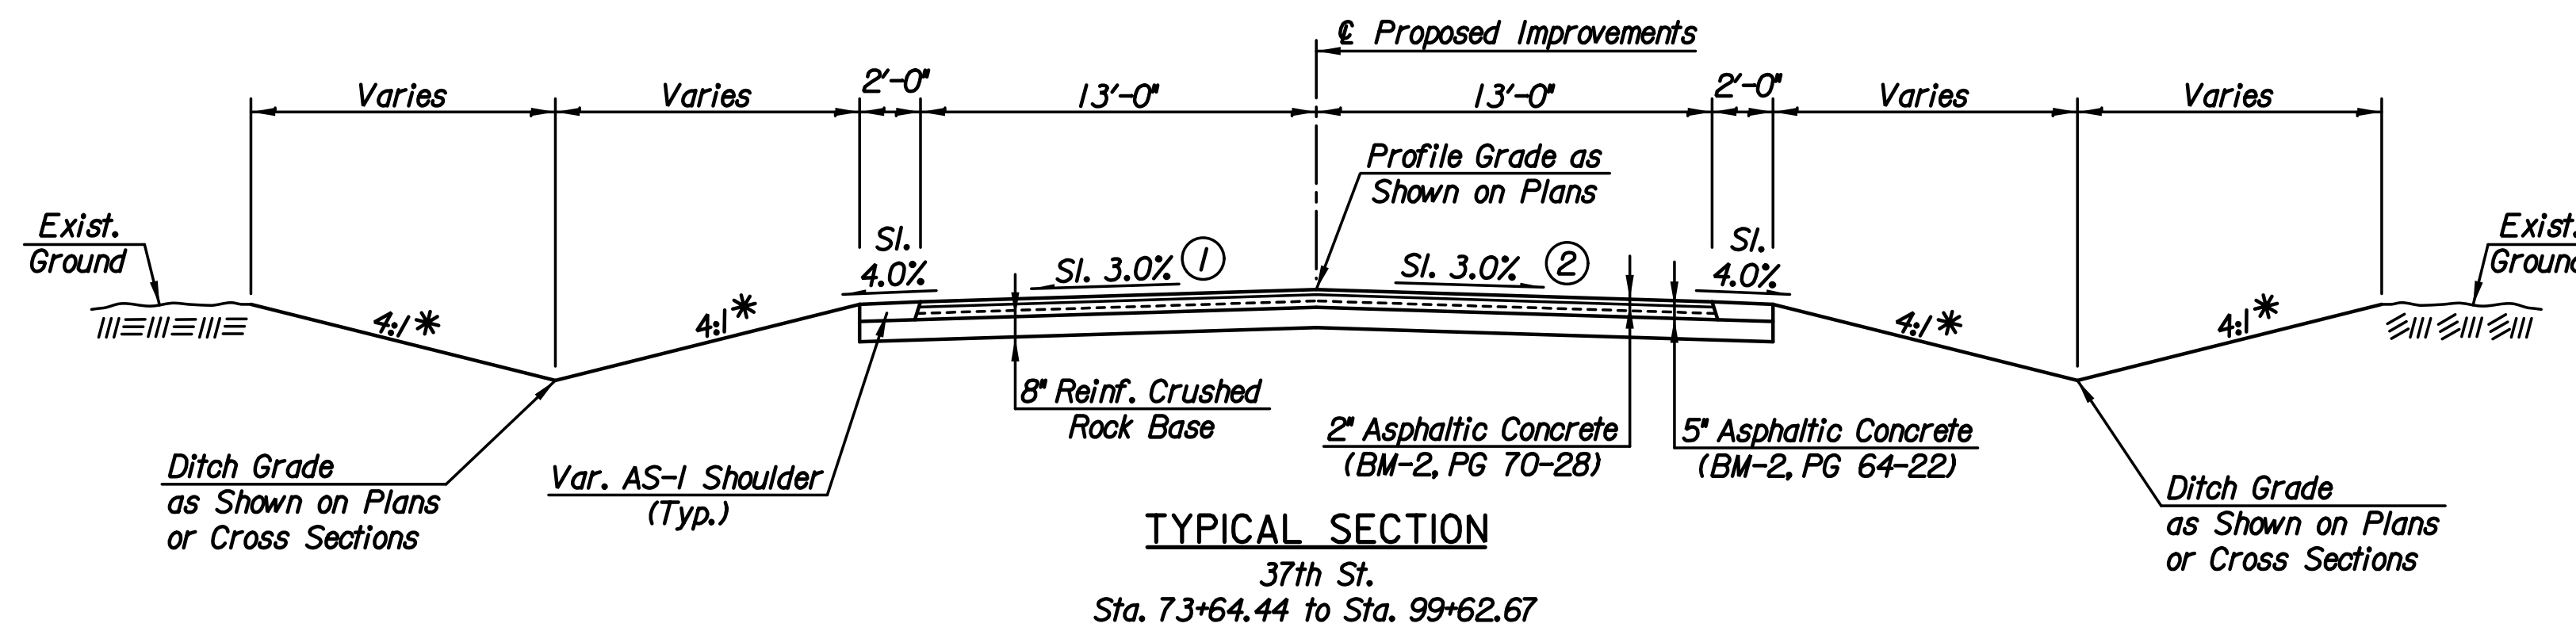

† Backfill. Quantities for this work are included in the Earthwork Summary Table.

* See Cross Sections for Variations.

- ① Varies from 1.5% at Sta. 73+64.44 to 3.0% at Sta. 74+00.00. Varies from 3.0% at Sta. 99+25.00 to 1.1% at Sta. 99+62.67.
- ② Varies from 1.3% at Sta. 73+64.44 to 3.0% at Sta. 74+00.00. Varies from 3.0% at Sta. 99+25.00 to 1.1% at Sta. 99+62.67.
- ③ Varies from 3.0% at Sta. 137+50.00 to 1.1% at Sta. 138+05.00.
- ④ Varies from 3.0% at Sta. 137+50.00 to 1.4% at Sta. 138+05.00.
- ⑤ Varies from 13'-0" at Sta. 112+00.00 to 19'-0" at Sta. 115+60.00. Varies from 19'-0" at Sta. 134+45.00 to 13'-0" at Sta. 138+05.00.
- ⑥ Varies from 13'-0" at Sta. 112+00.00 to 19'-0" at Sta. 115+60.00. Varies from 19'-0" at Sta. 134+45.00 to 13'-0" at Sta. 138+05.00.

No.	Revision	By	Date
HOOPER ROAD			
TYPICAL SECTIONS			
37TH ST. & HOOPER RD.			
GARY JANZEN, P.E.-CITY ENGINEER CITY OF WICHITA PROJECT NO. 472-84780			
 PEC PROFESSIONAL ENGINEERING CONSULTANTS, P.A. 303 SOUTH TOPEKA WICHITA, KS 67202 316-262-2691 www.pec1.com			
Designed by	JPS	Job No.	08807-001
Drawn by	SVB	Date	Jan., 2015
			Sht. 2 of 227