



TYPICAL SECTION
Sta. 812+88.20 to Sta. 816+80.00

* See Cross Sections for Variations.
⑨ Varies from 8'-0" at Sta. 815+60.00 to 0'-0" at Sta. 816+80.00.

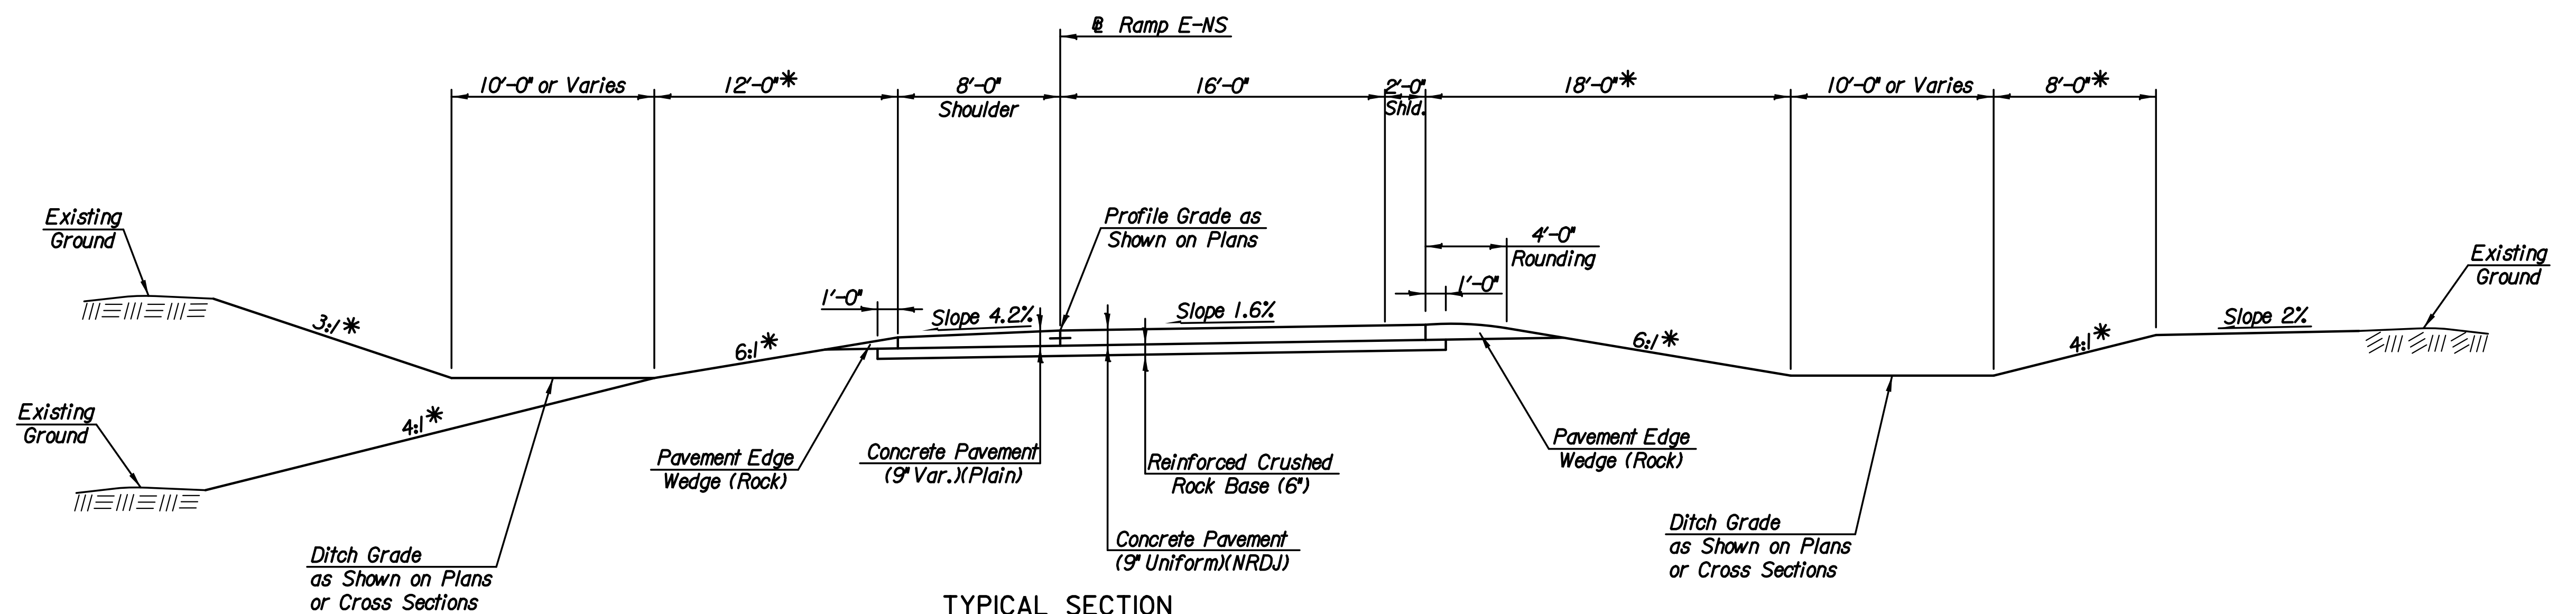

TYPICAL SECTION
Sta. 816+80.00 to Sta. 821+75.00

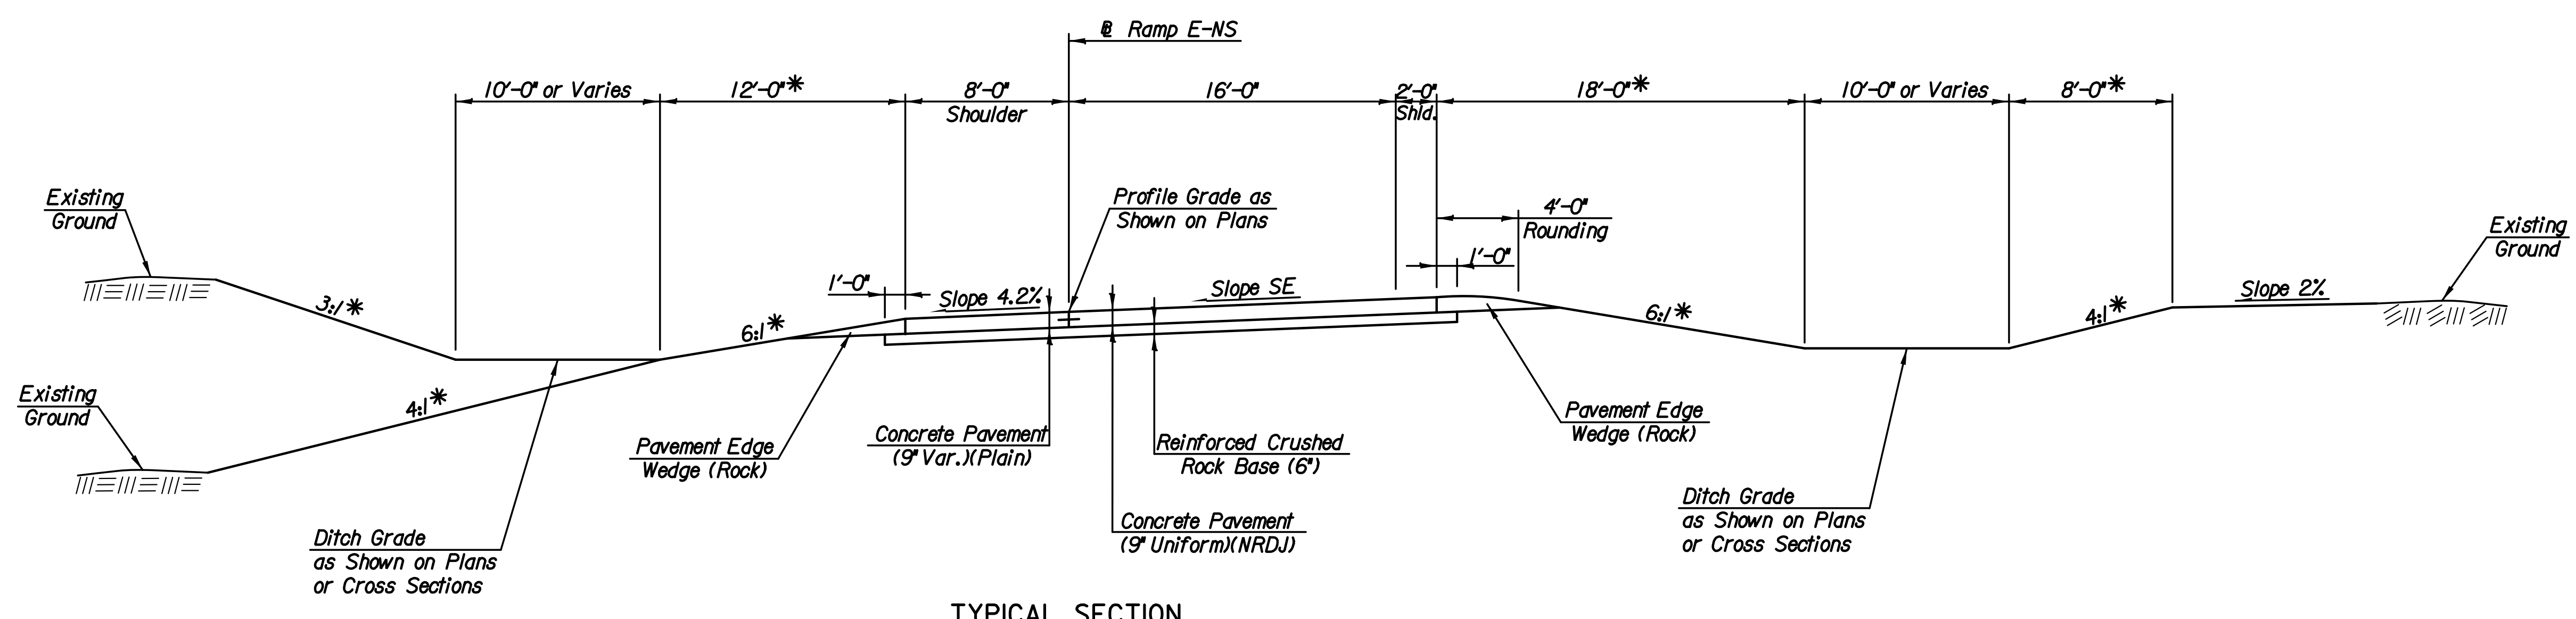

TYPICAL SECTION
Sta. 821+75.00 to Sta. 823+10.46

Plotted By: drp Date: 1/15/2015 9:01:00 AM
FILE: I:\2008\08807\001\Typicals\08807-001-Typicals Ramp E-NS.dgn

No.	Revision	By	Date
HOOPER ROAD			
TYPICAL SECTIONS			
RAMP E-NS			
GARY JANZEN, P.E.—CITY ENGINEER CITY OF WICHITA PROJECT NO. 472-84780			
PEC PROFESSIONAL ENGINEERING CONSULTANTS, P.A. 303 SOUTH TOPEKA WICHITA, KS 67202 316-262-2691 www.pec1.com			
Designed by	JPS	Job No.	08807-001
Drawn by	SVB	Date	Jan., 2015
			Sh. 6 of 227