


Sta. 5+17.2 Line 500-
 Sta. 54+45, 42.50' Lt. of Hillside
 Construct R.C. Manhole
 L=4'-0" W=4'-0" H=3'-0" H₁=0'-0"
 Install 15' x 143.0' SWS (RCP)(S)
 Install 18' x 17.2' SWS (RCP)(E)
 Connect to Exist. 18" (RCP) (500)
 See Sh. No. 18-21

Sta. 6+60.2 Line 500-
 Sta. 53+02, 42.50' Lt. of Hillside
 Construct Std. Type I Curb Inlet
 L=10'-0" W=3'-0" H=3'-6"
 See Sh. No. 15, 17, 21

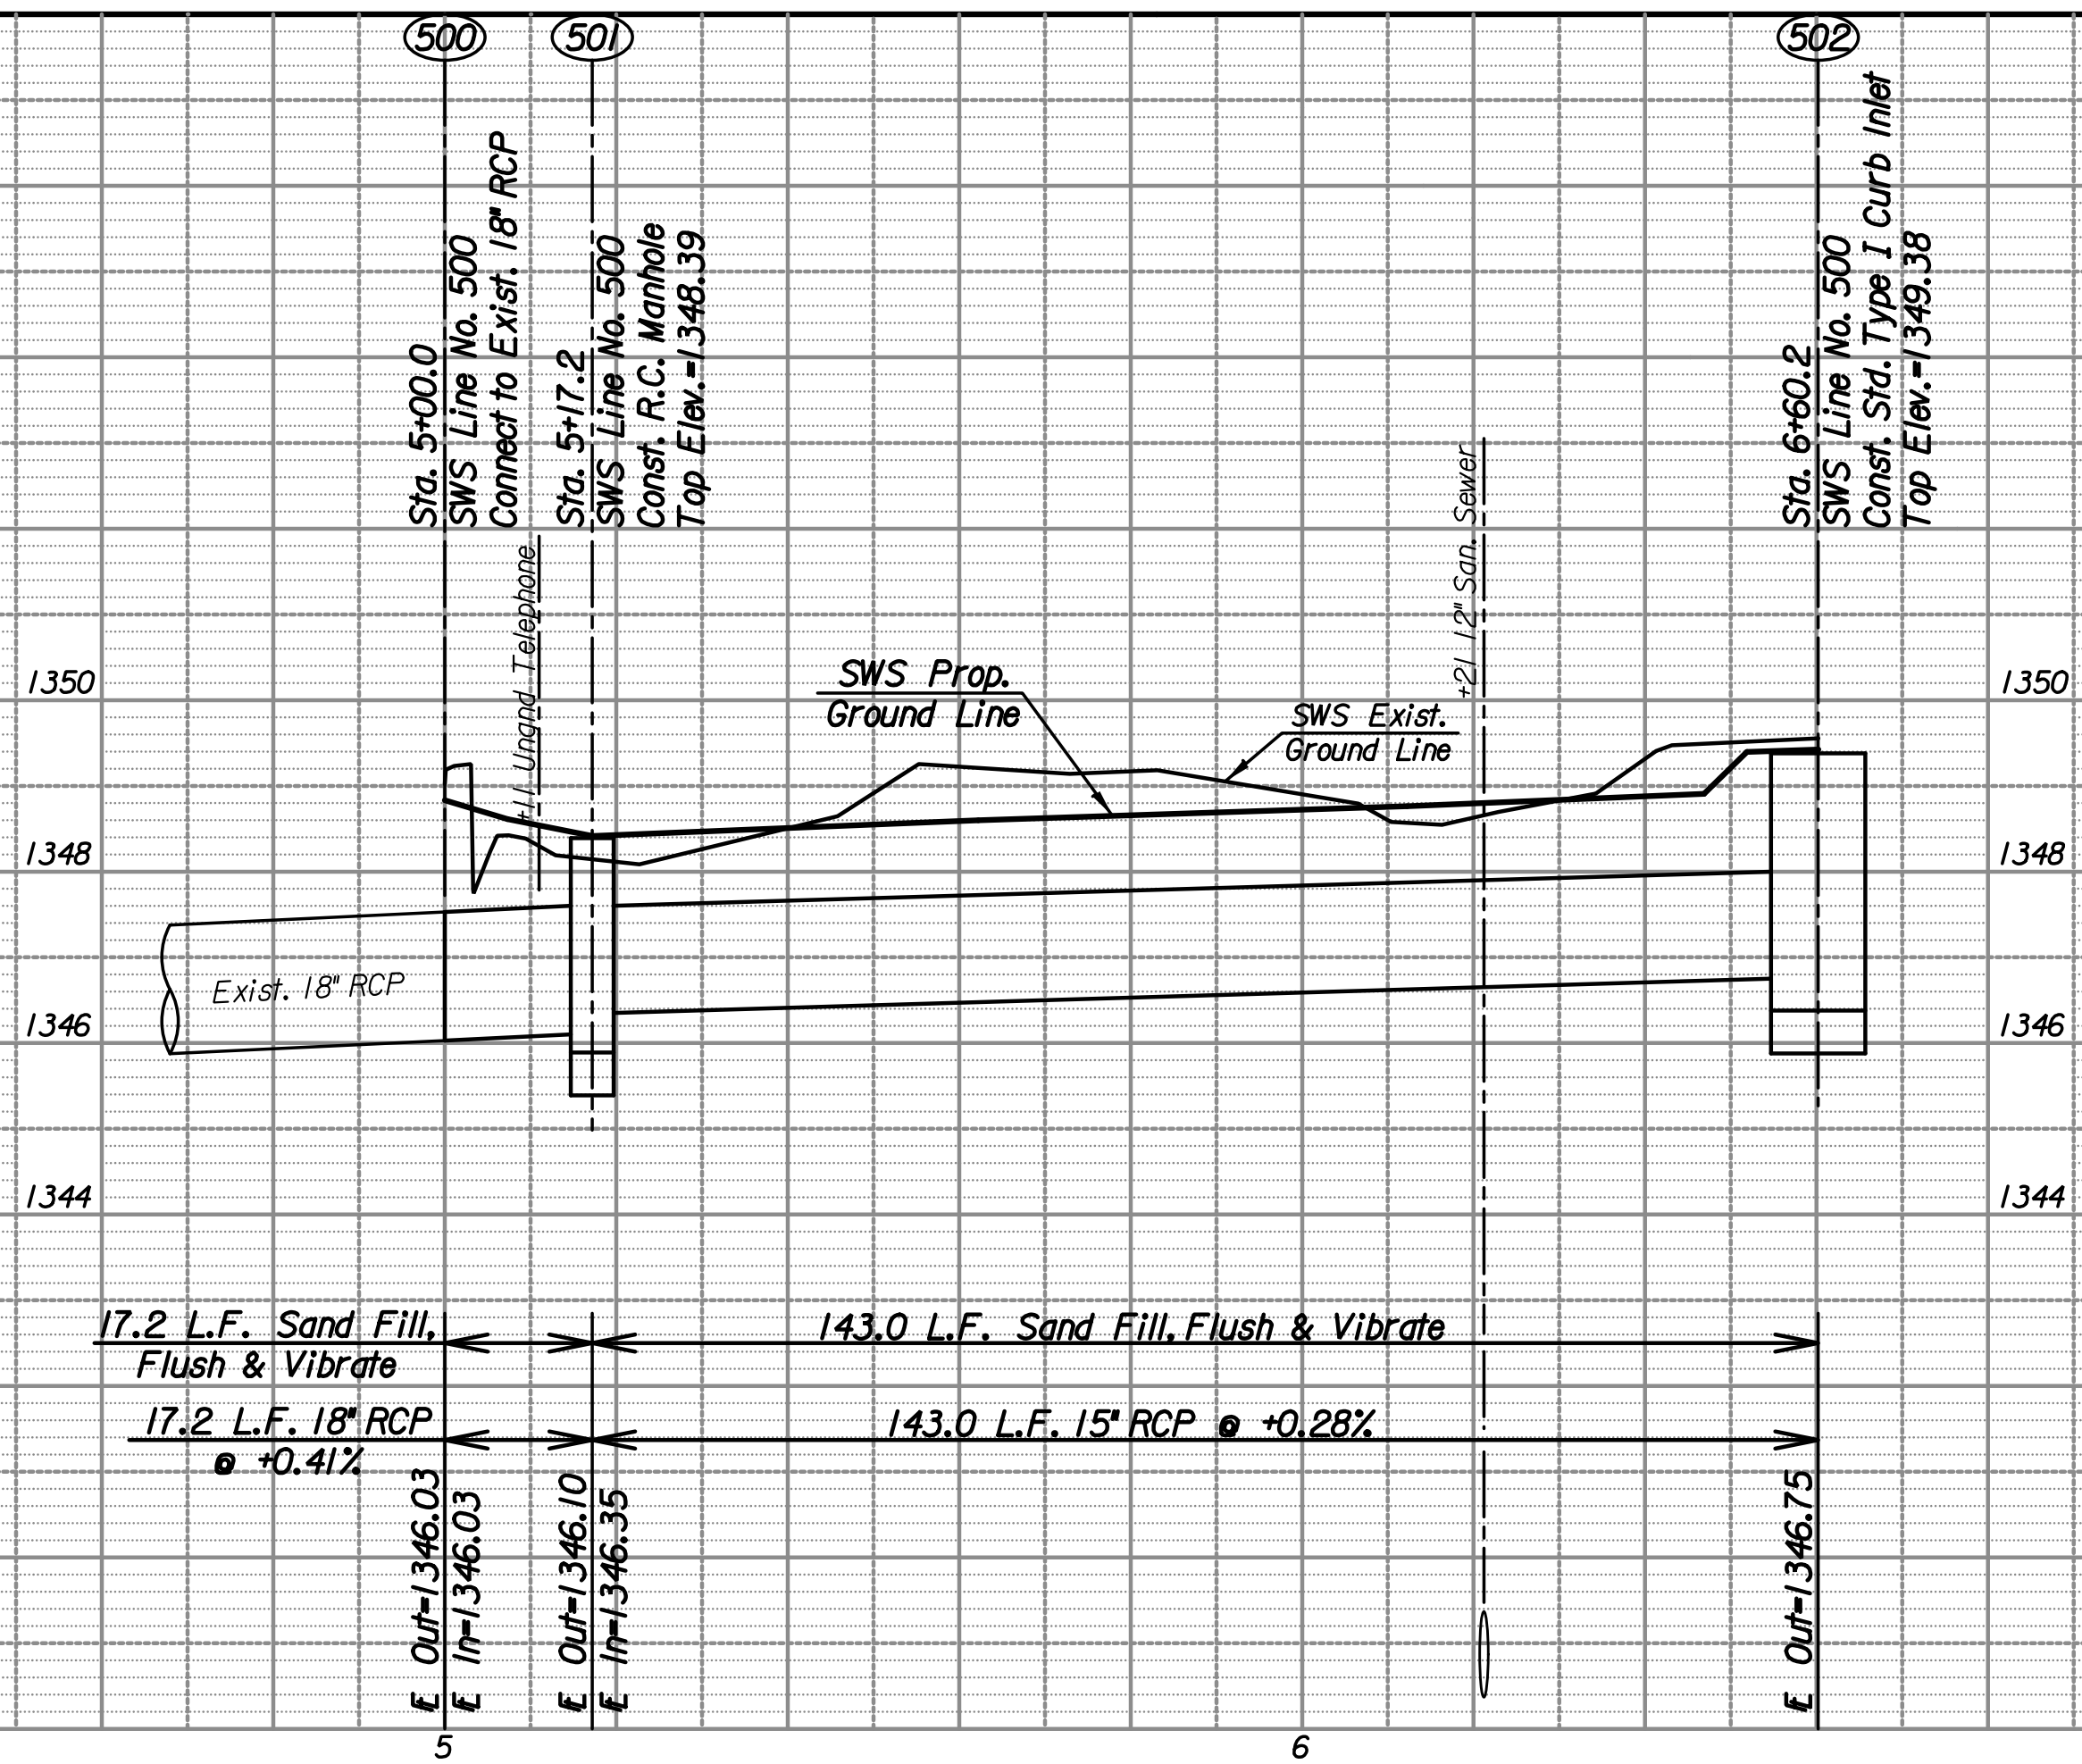

HILLSIDE
 STORM SEWER PLAN
 LINE NO. 500

PROFESSIONAL ENGINEERING CONSULTANTS, P.A.
 303 SOUTH TOPEKA WICHITA, KS 67202
 316-262-2891 www.pec1.com

PEC

Designed by JPS
 Drawn by SJB

Job No. 14136
 Date Feb., 2015

C.O.W. PROJ. NO. 472-45161