



TYLER ROAD TYPICAL SECTION
Sta. 5+08.26 to Sta. 7+39.37

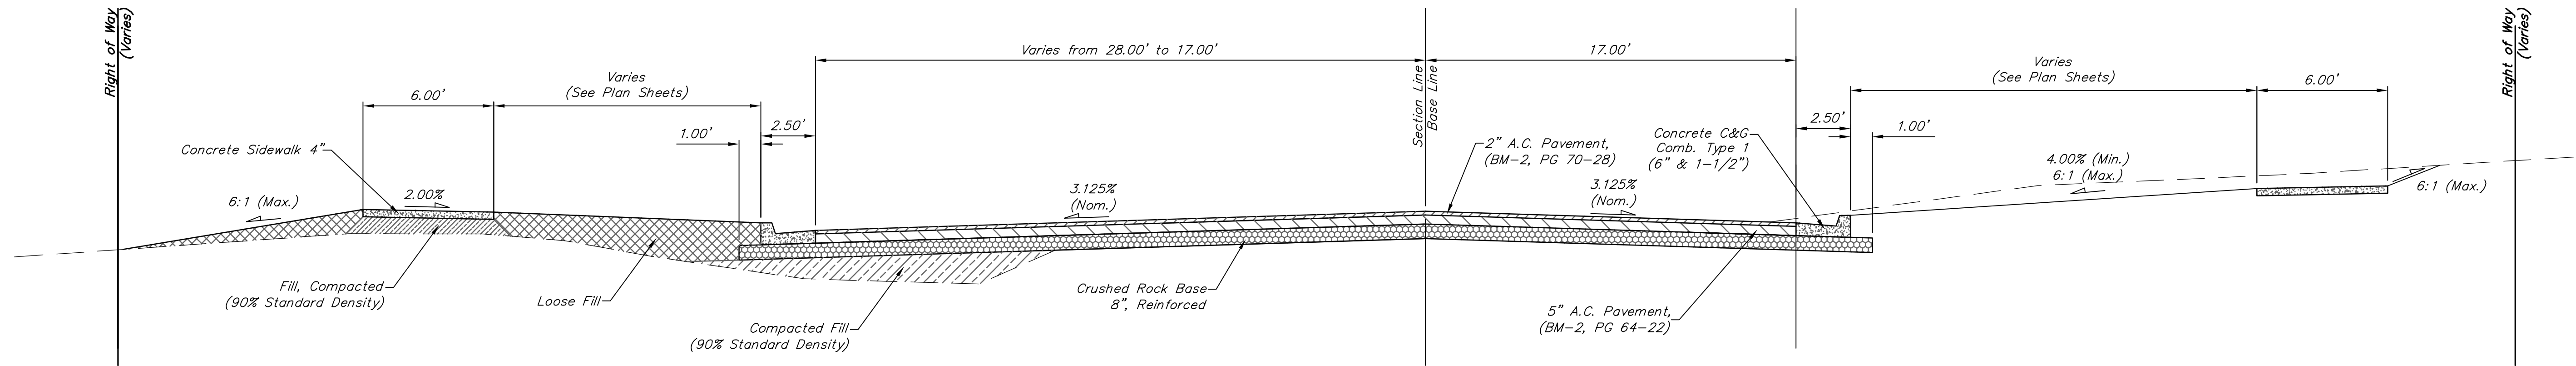

TYLER ROAD TYPICAL SECTION
Sta. 8+31.62 to Sta. 16+14.09
Sta. 17+73.07 to Sta. 19+07.16
Sta. 28+63.11 to Sta. 29+00.00

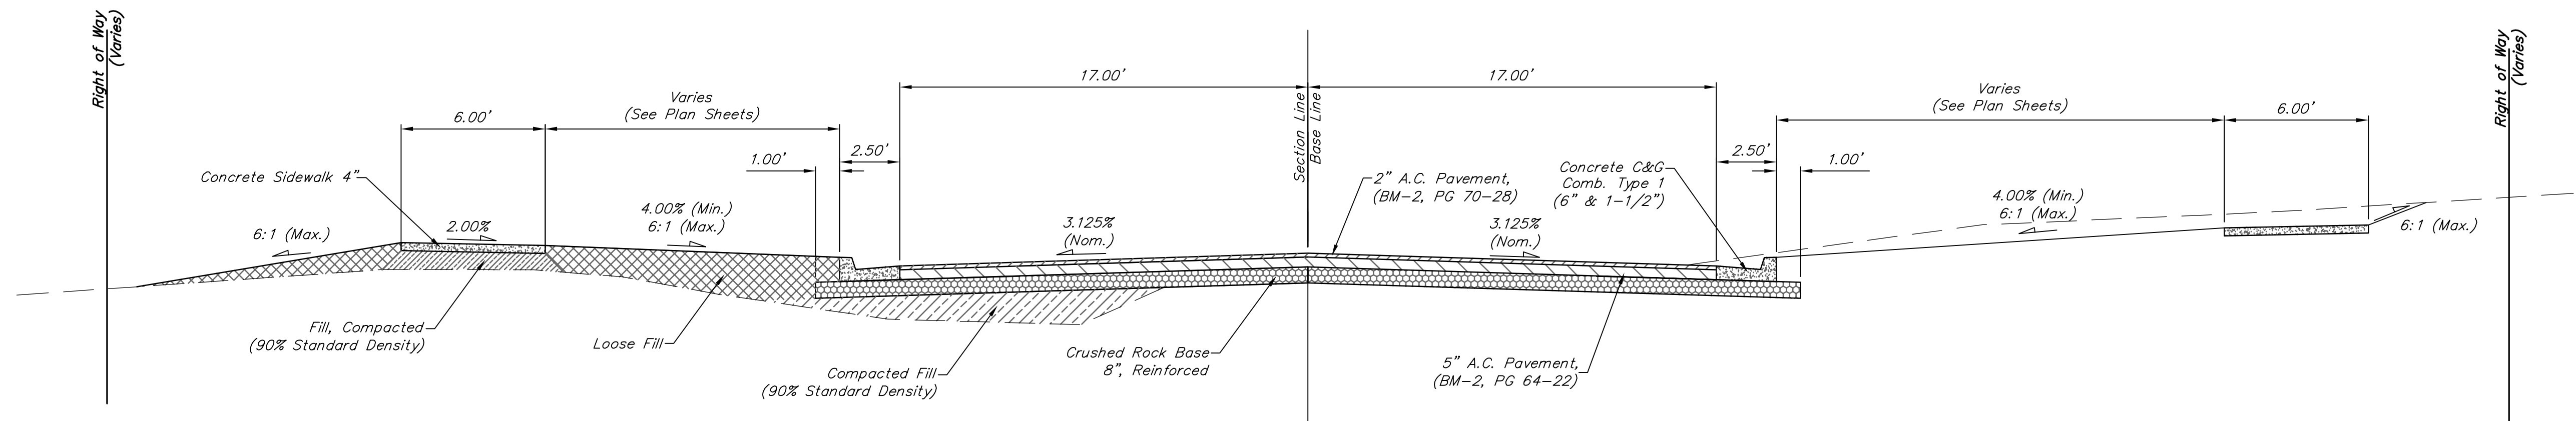

TYLER ROAD TYPICAL SECTION
Sta. 19+07.16 to Sta. 20+25.00
Sta. 22+00.00 to Sta. 27+45.38

Drawing File: E:\Projects\Tyler - 29th to 37th\Details\Typ Sec.dwg [Typ Sec 01]

Design: TPV
Drawn: STAFF
Approved: TPV
Scale: NOTED

Project No. 0802E057 CAPITAL IMPROVEMENT PROJECT
**TYLER ROAD PAVING
TYPICAL SECTIONS**
TYLER ROAD - 29ST STREET NORTH to 37TH STREET NORTH

Baughman Company, P.A.
315 Ellis St. Wichita, KS 67211 P 316-262-7271 F 316-262-0149
TPVING | SURVEYING | PLANNING | LANDSCAPE ARCHITECTURE

March 2015
SHEET
OF
4
95