



XREFS: [CDMS\_2234\_EUVDPL100\_EUVDPL110] Images: [ ]  
 Last saved by: REESEB Time: 4/16/2015 9:47:19 AM  
 pw:\\dcpwapp1\FW\_XM1\2395\104609\04 Design Services NM\_5%05 Process Mechanical\10 CADD\MUVS0003.dwg  
 © 2015 CDM SMITH ALL RIGHTS RESERVED.  
 REUSE OF DOCUMENTS: THESE DOCUMENTS AND DESIGNS PROVIDED BY PROFESSIONAL SERVICE, INCORPORATED HEREIN, ARE THE PROPERTY OF CDM SMITH AND ARE NOT TO BE USED, IN WHOLE OR PART, FOR ANY OTHER PROJECT WITHOUT THE WRITTEN AUTHORIZATION OF CDM SMITH.

3/16" = 1'-0"

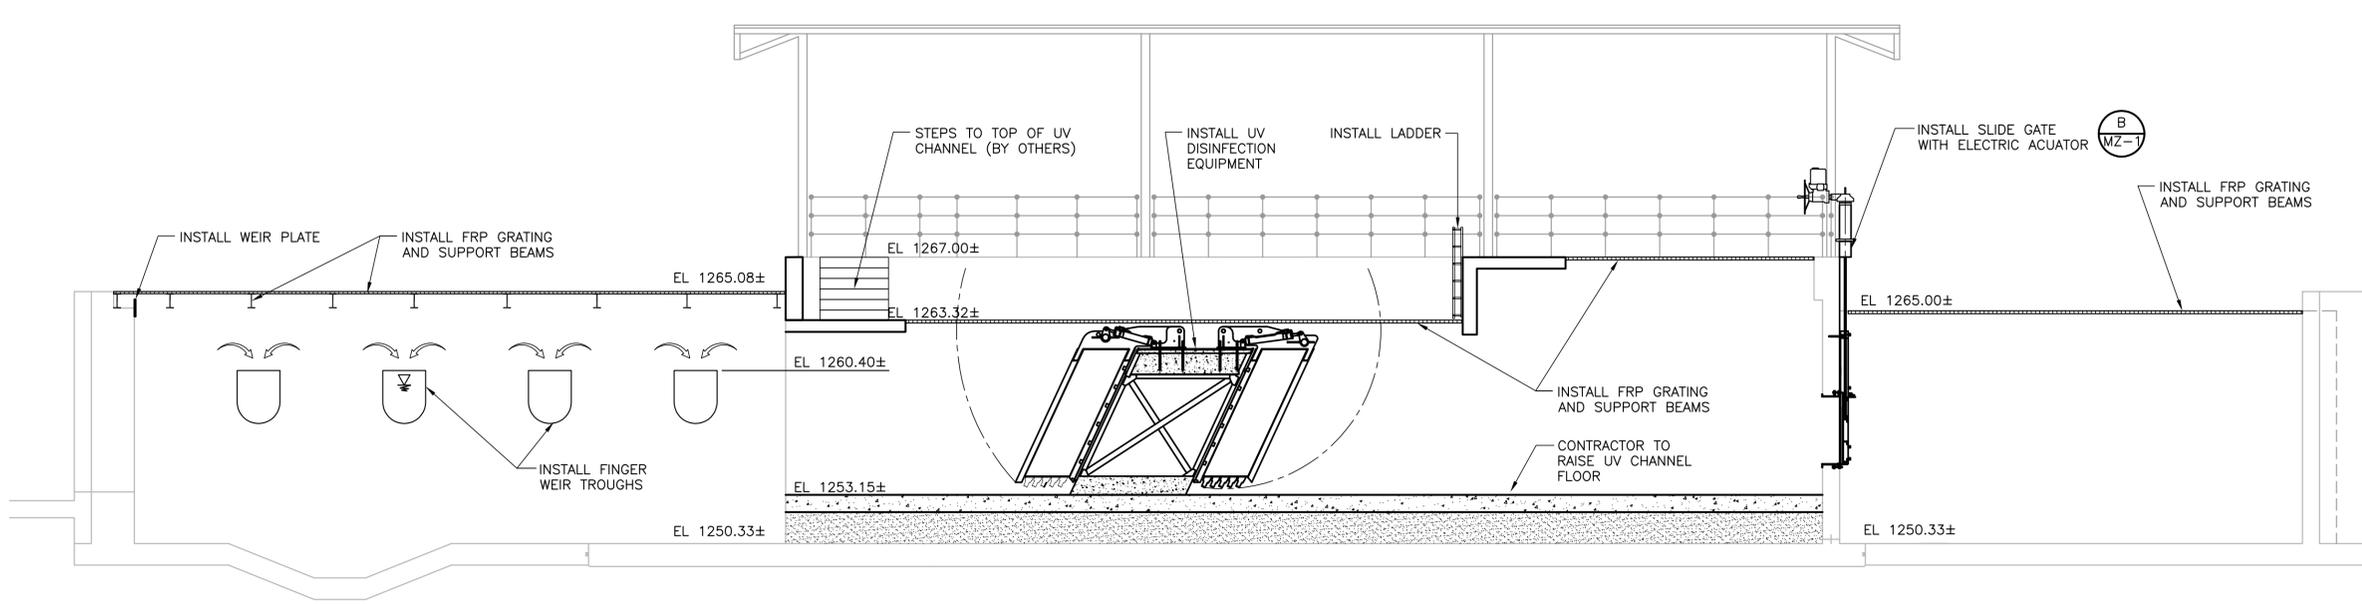

SECTION 1  
3/16" = 1'-0" M-2

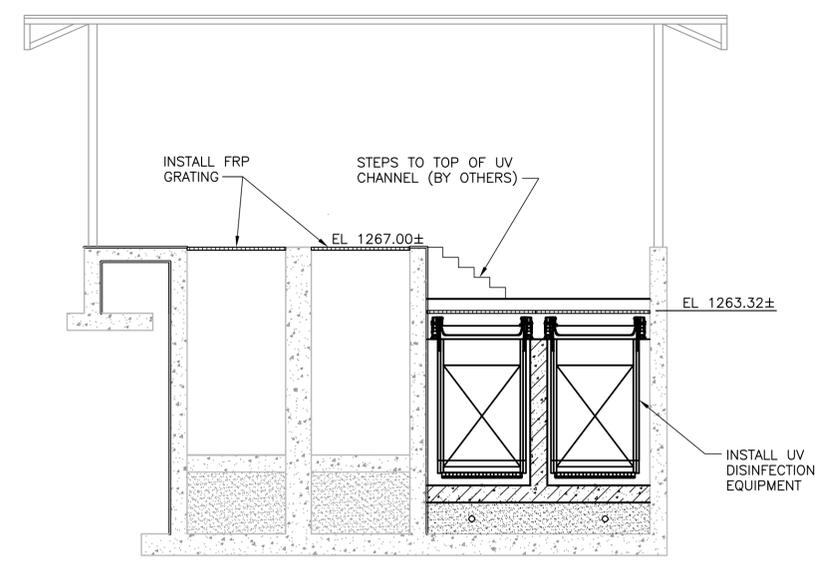

SECTION 2  
3/16" = 1'-0" M-2



REV. NO.	DATE	DRWN	CHKD	REMARKS

DESIGNED BY: K. ROOD  
 DRAWN BY: K. REESE  
 SHEET CHK'D BY: X  
 CROSS CHK'D BY: X  
 APPROVED BY: X  
 DATE: APRIL 2015



CITY OF WICHITA, KANSAS  
 WATER AND SEWER DEPARTMENT  
 SEWAGE TREATMENT PLANT NO.2 IMPROVMENTS  
 UV DISINFECTION

UV DISINFECTION BASIN SECTIONS  
 PROJECT NO. 2395-104609  
 FILE NAME: MUVS0003  
 SHEET NO. M-3