
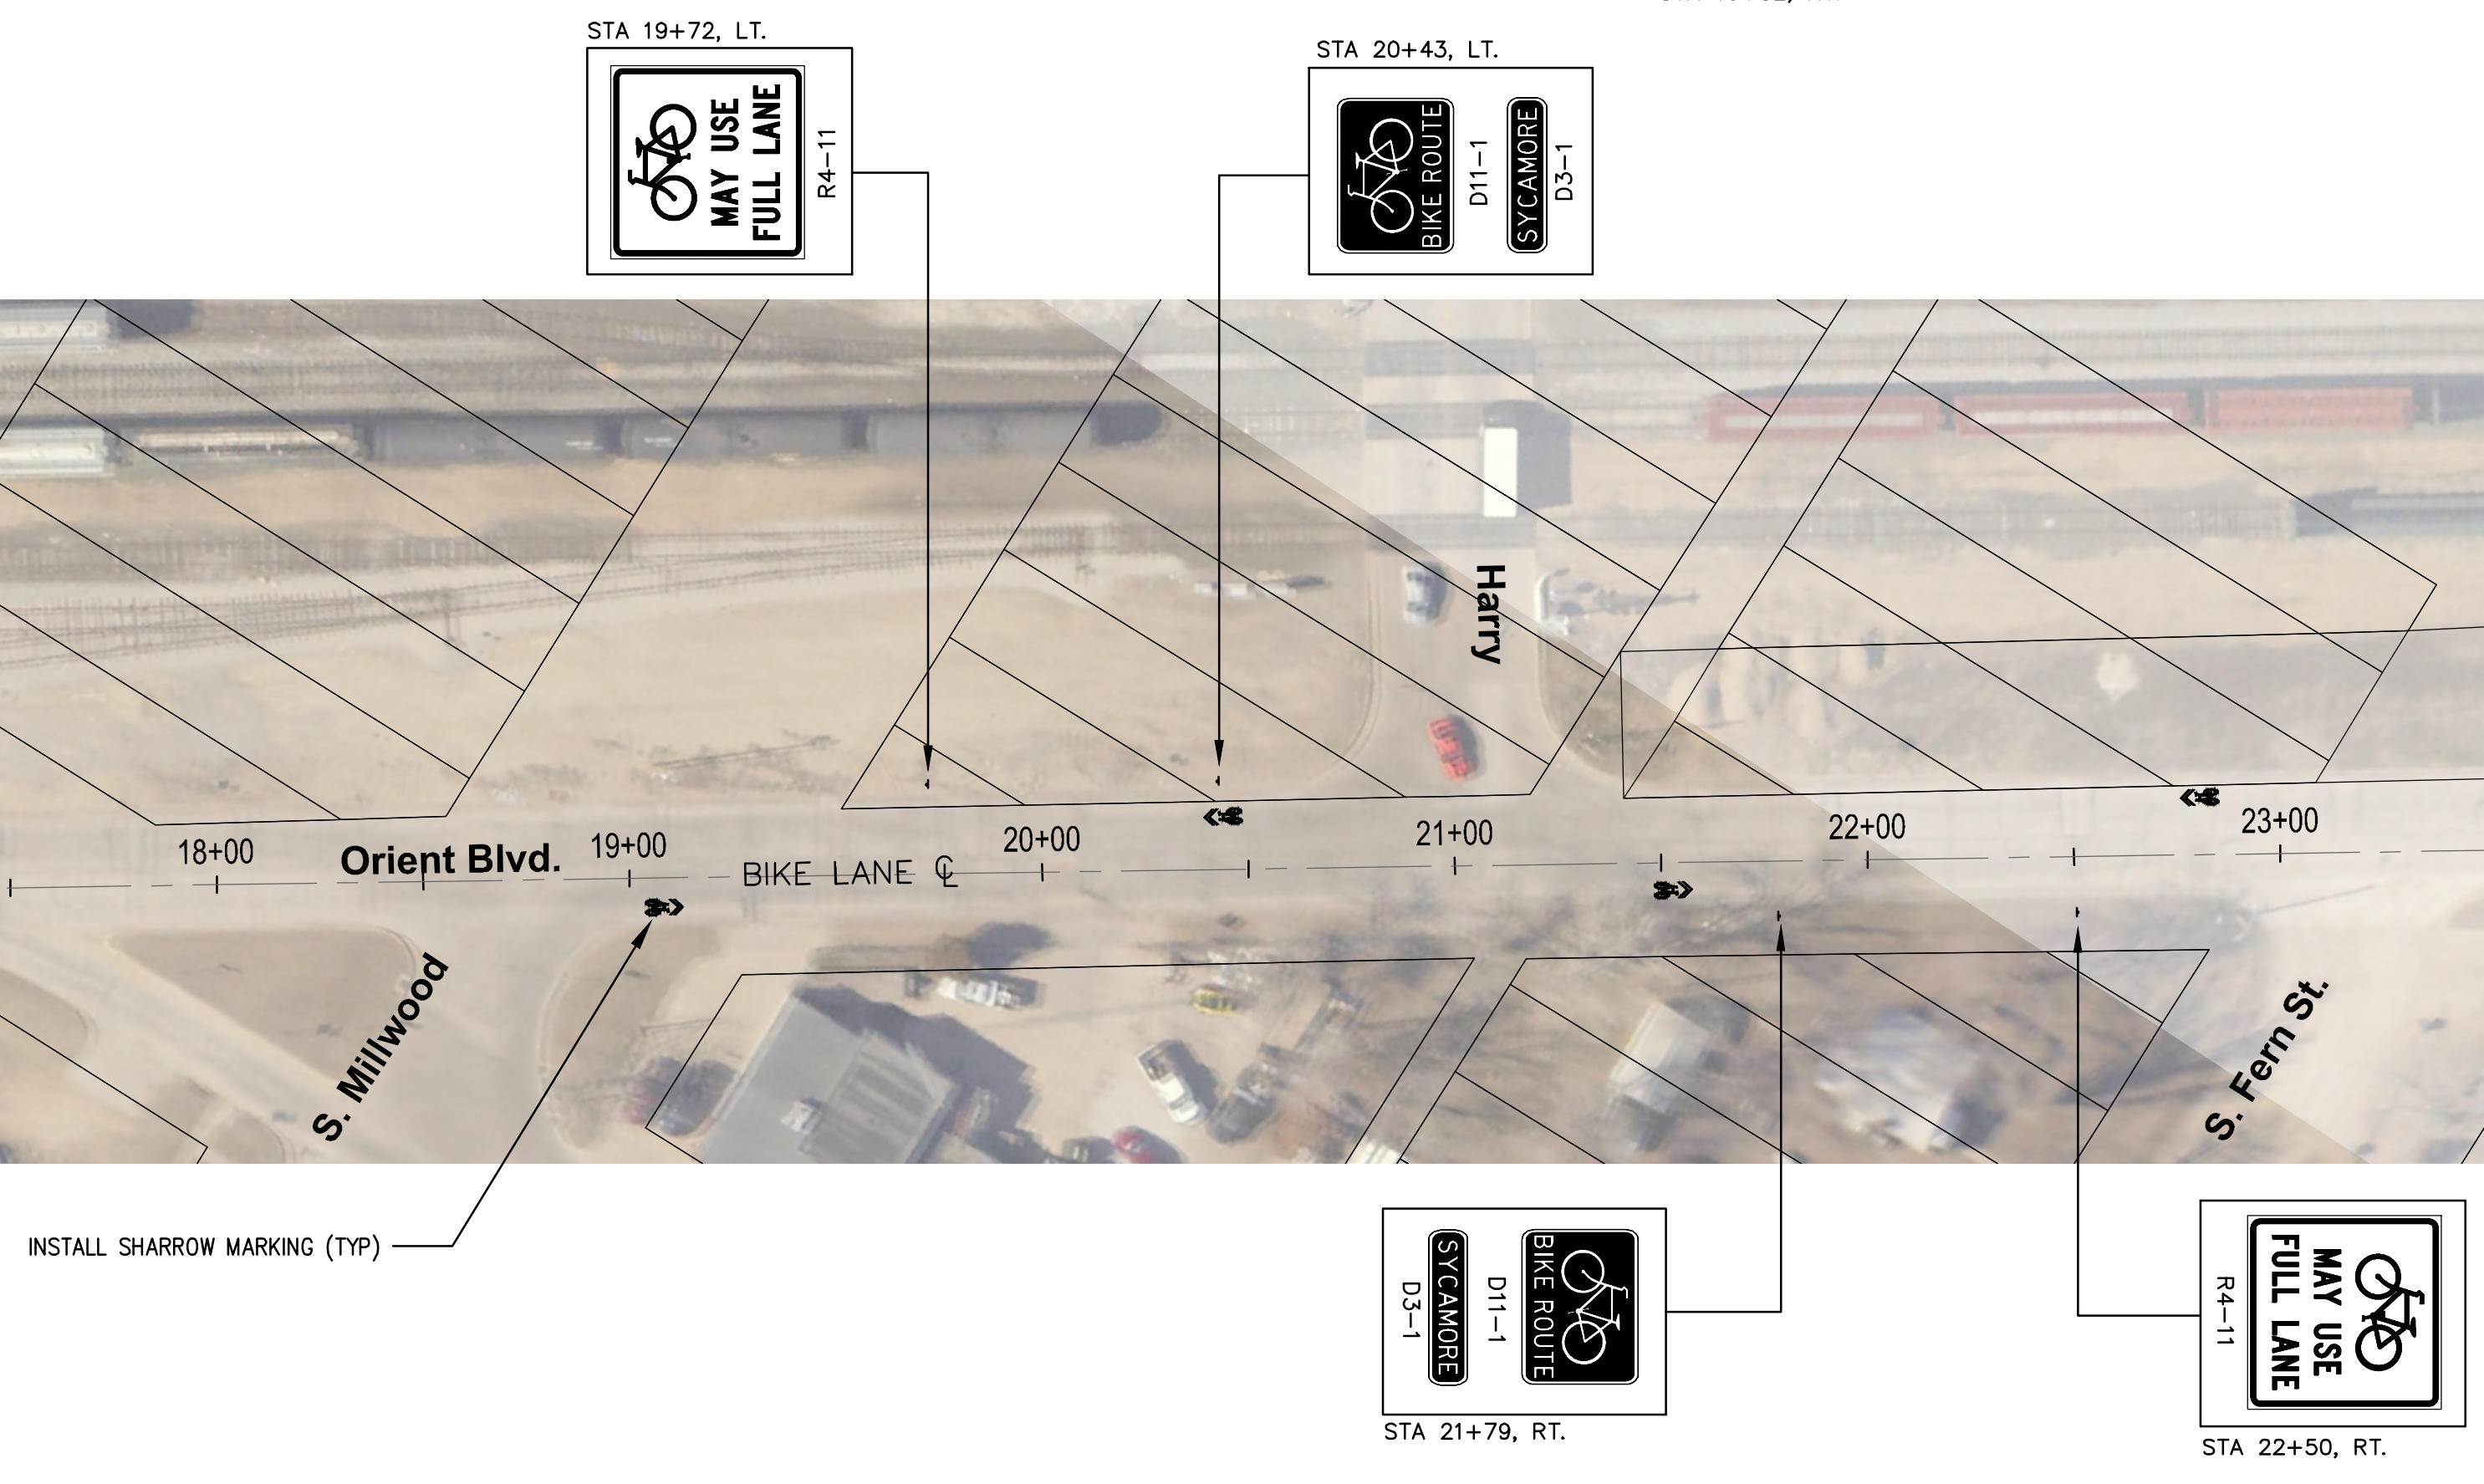
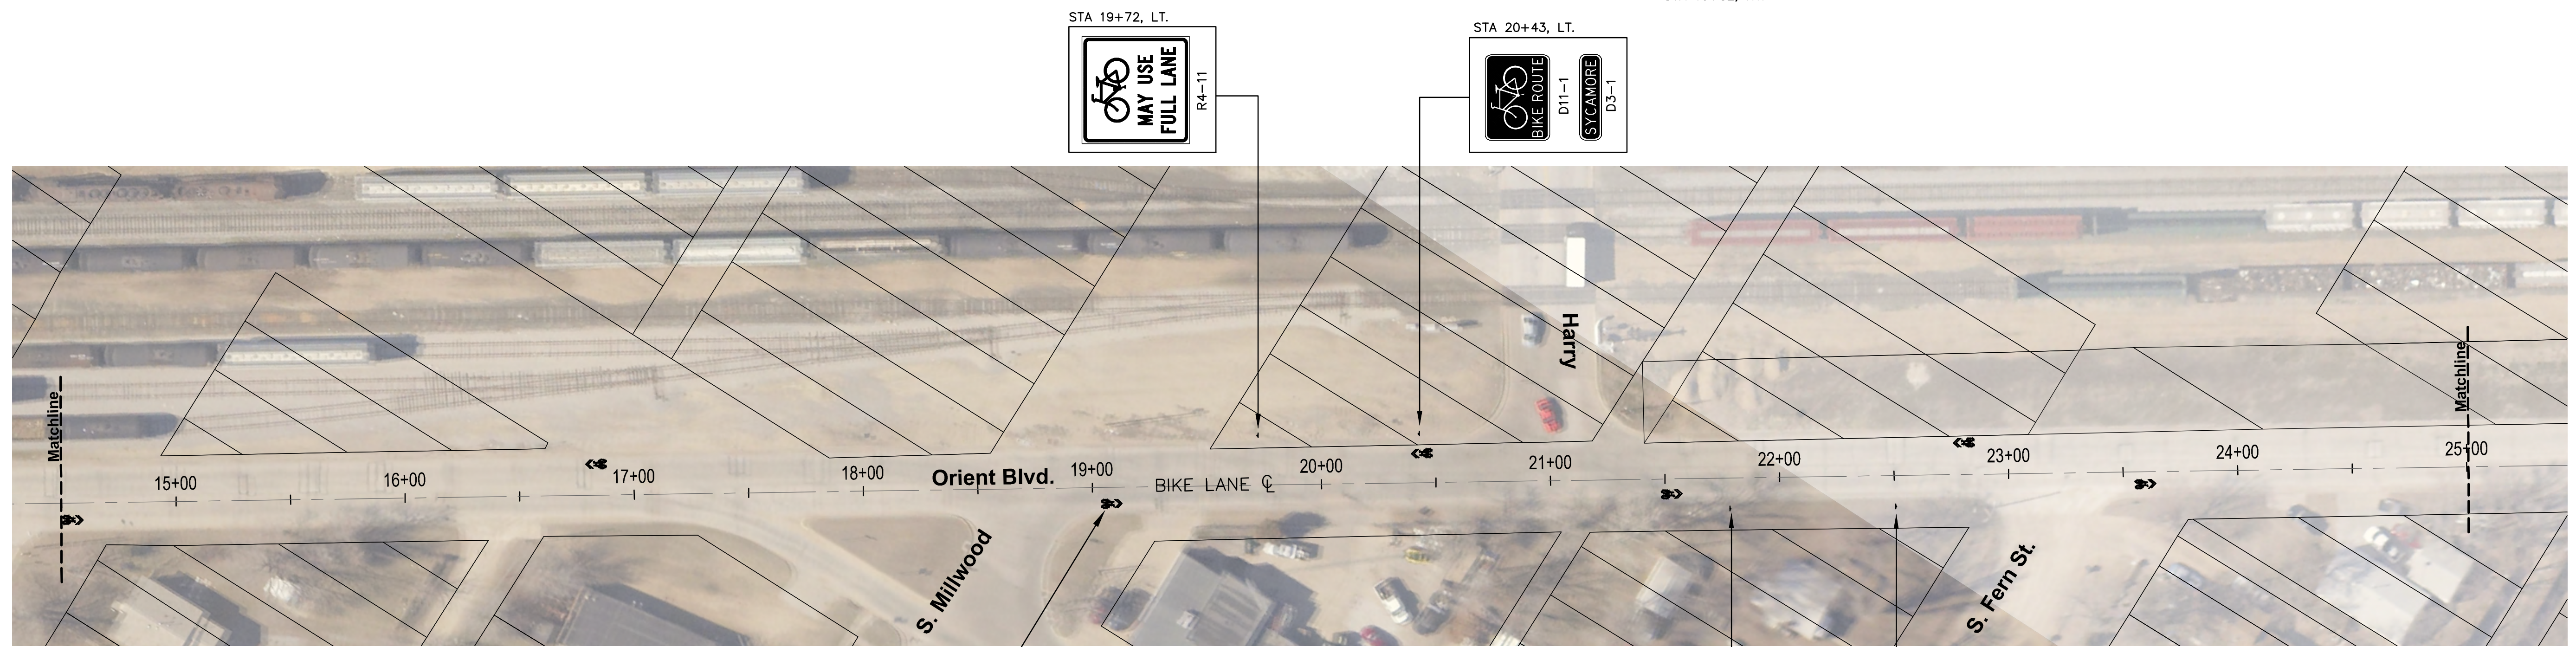
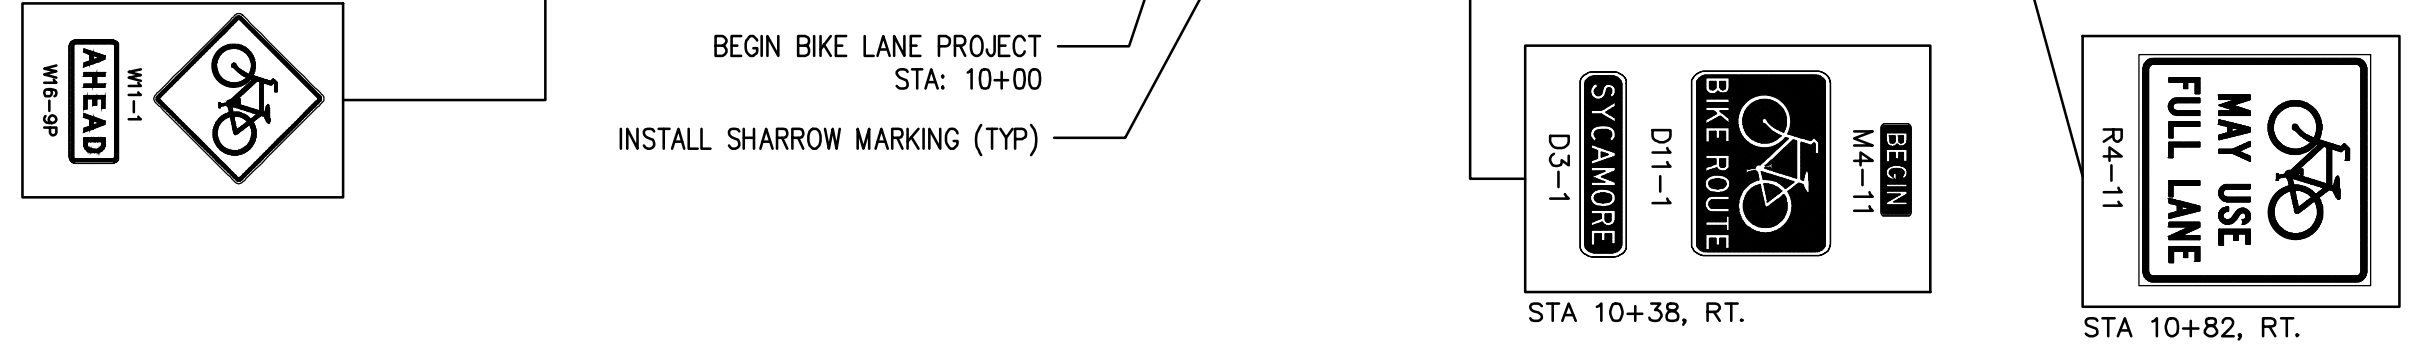


STATE	PROJECT NO.	YEAR	SHEET NO.	TOTAL SHEETS
KANSAS	87 TE-0622-01	2014	3	13

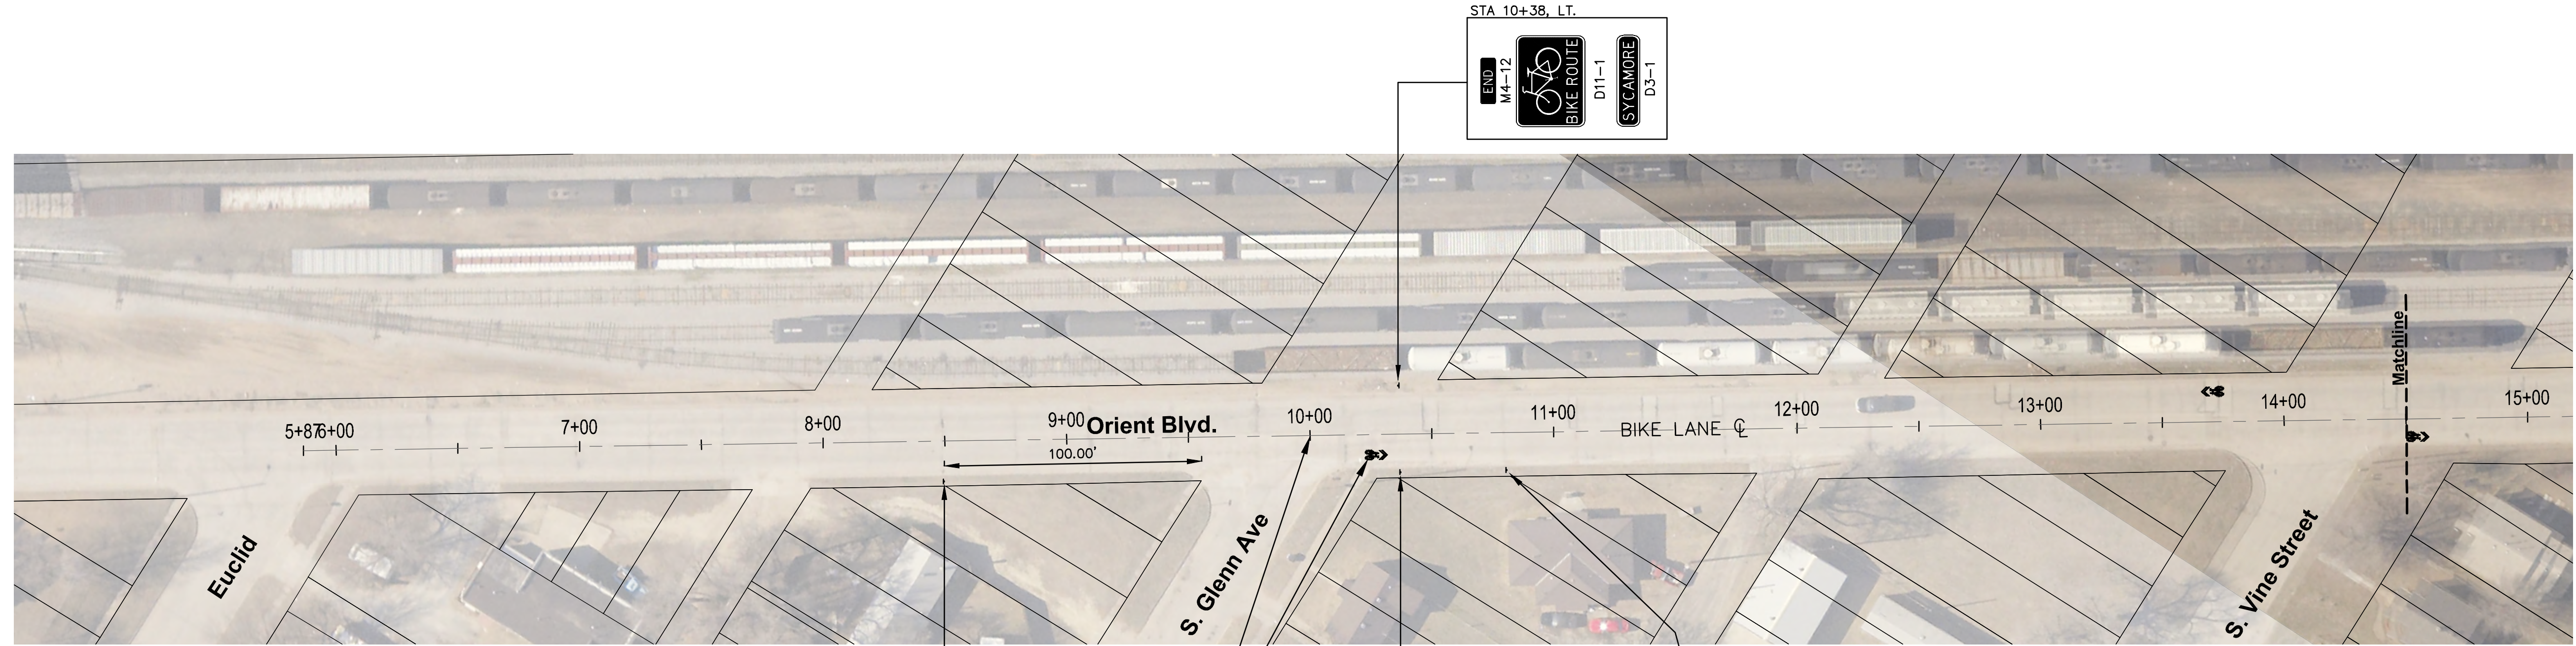

**RUGGLES & BOHM**

ENGINEERS | ARCHITECTS | LANDSCAPE ARCHITECTS | CONTRACTORS

1000 W. 17th St., Suite 100 | Wichita, KS 67203 | Phone: 316.261.1111 | Fax: 316.261.1112

DESIGN	DRAWN	REVISED
BOT	BDT	BDT
UTILITY	DATE	REVIEW
	AUG 2014	AUG 2014

PROJECT NUMBER: 472-8713  
DRAWING FILE: Base [03 Plan]

**PLAN- STA 10+00 TO STA 25+00**  
**SYCAMORE SHARED LANES**  
**WICHITA, KANSAS**

RB JOB: 4179H  
SHEET: 3 of 3