




PROJECT TYPE
17TH STREET SANITARY SEWER
WICHITA, KANSAS

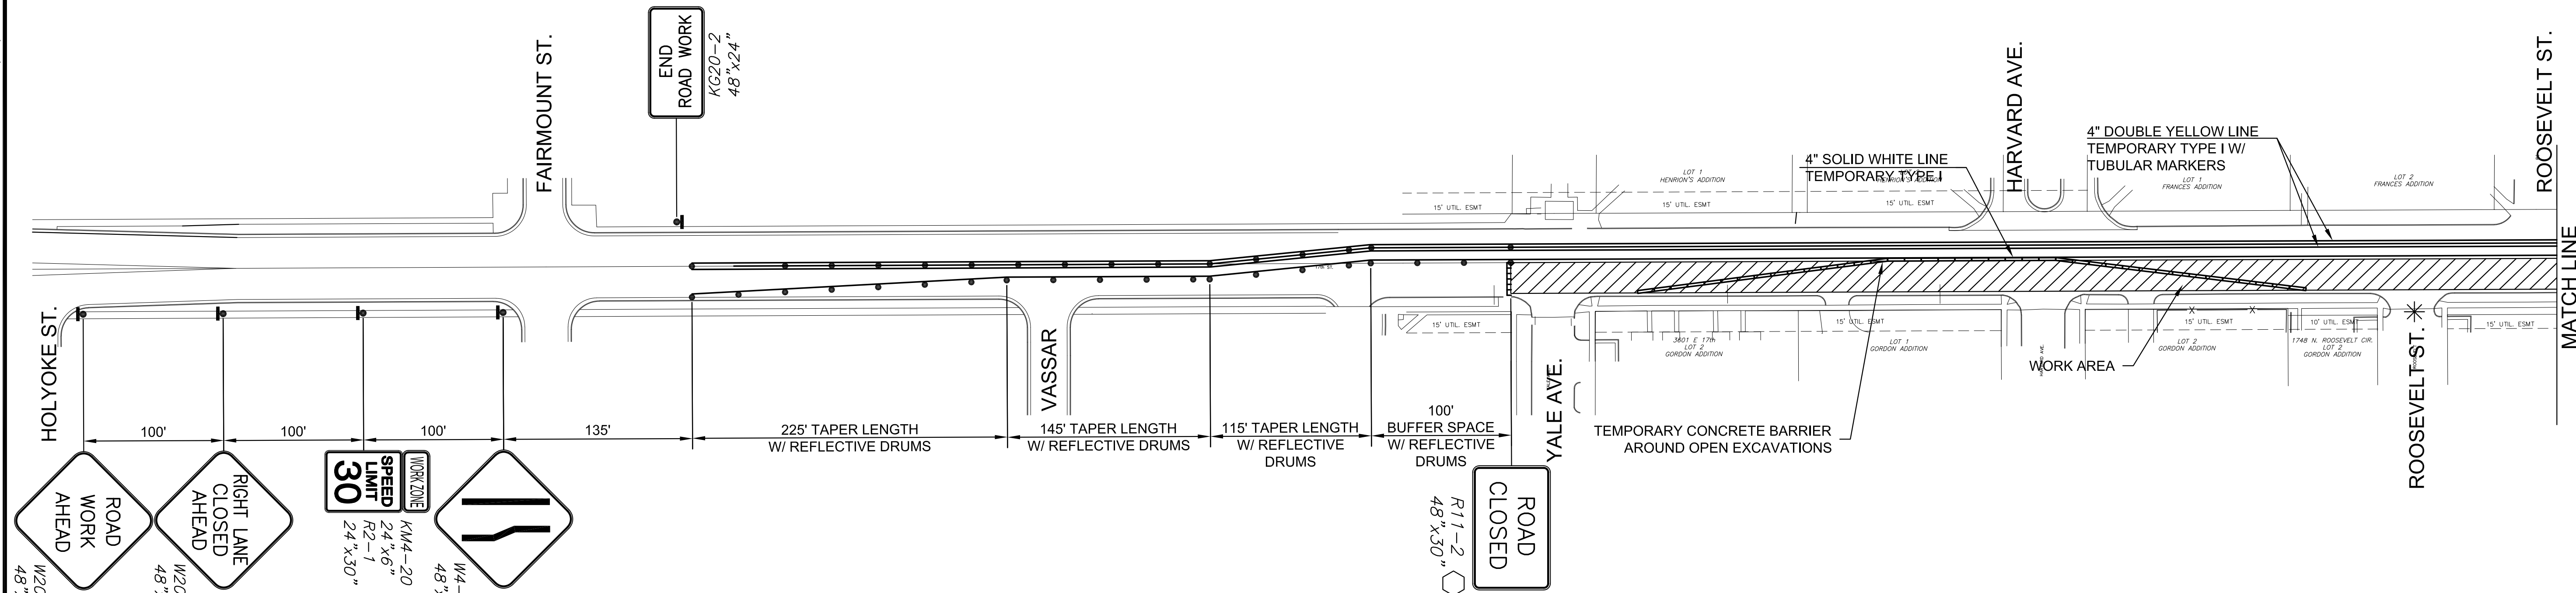

TRAFFIC CONTROL PLAN - 17TH ST. N

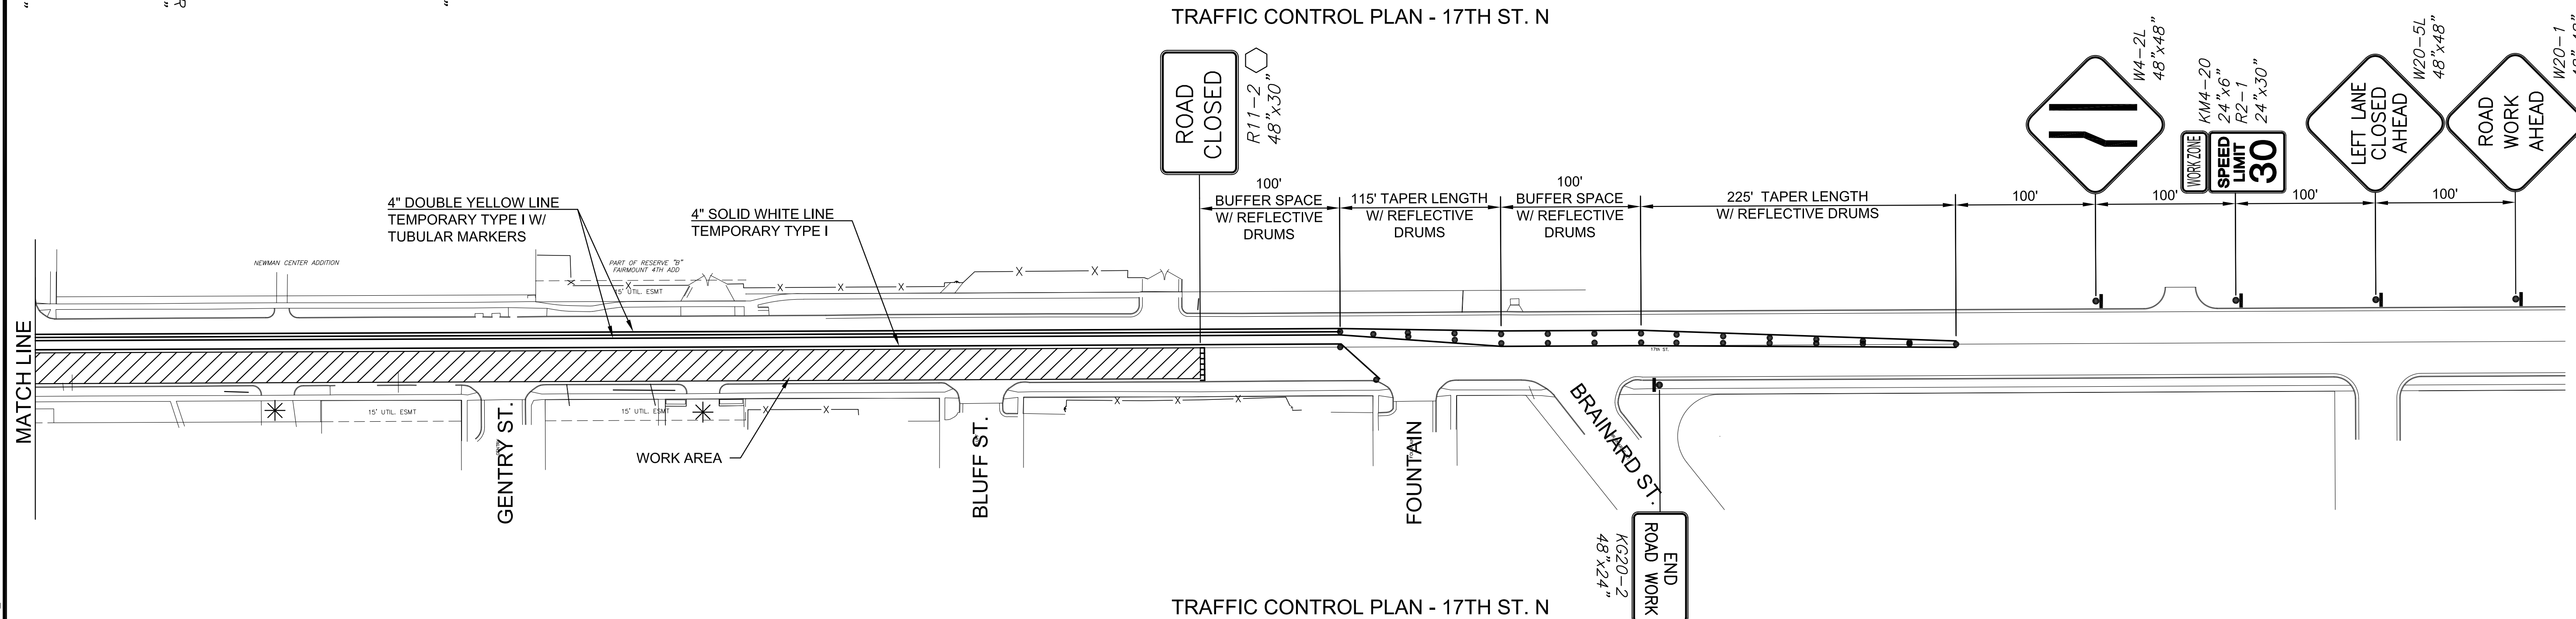




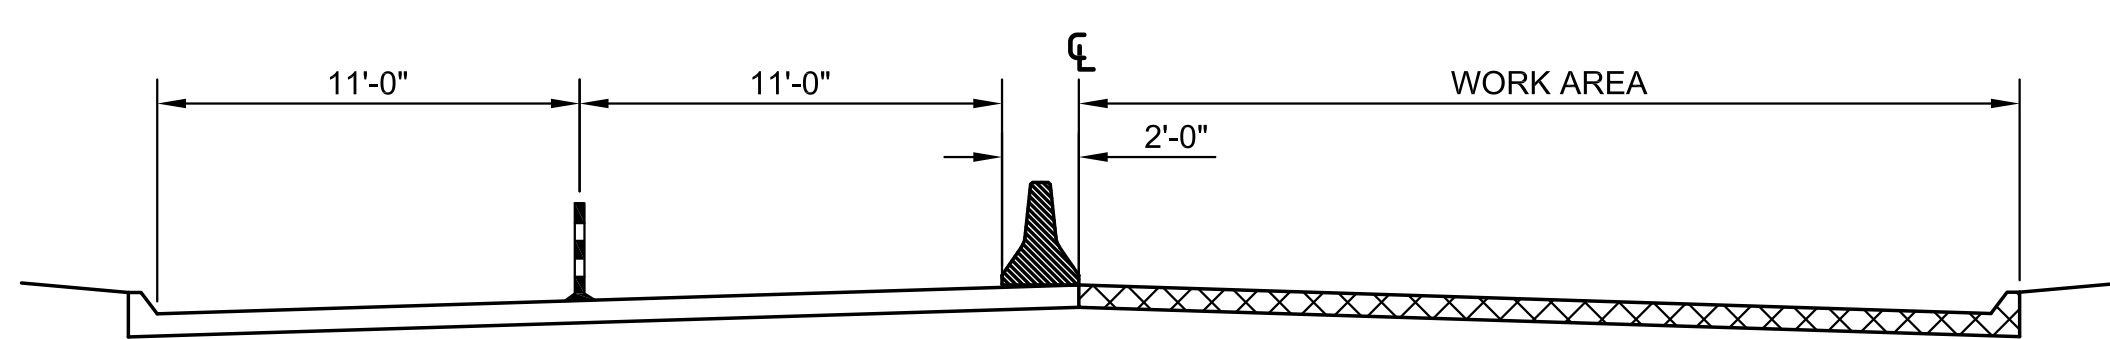


TRAFFIC CONTROL PLAN - 17TH ST. N



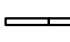

TRAFFIC CONTROL - 17TH ST. N

LEGEND

-  Type III Barricade
-  Channelizer
-  Temporary Concrete Safety Barrier pinned to Roadway
-  Work Area
-  Traffic Flow
-  Single Access Point

SCALE: 1"=60'

©2015 MKEC Engineering All Rights Reserved
www.mkec.com
These drawings and their contents, including, but not limited to, all concepts, designs, & ideas are the exclusive property of MKEC Engineering (MKEC), and may not be used or reproduced in any way without the express consent of MKEC.

TRAFFIC CONTROL PLAN - 17TH ST.

PROJECT NO.	468-85021	
DATE	MARCH 2015	
SCALE	1"=60'	
DESIGNED	DRAWN	CHECKED
JRA	WNJ	JRA
NO.	REVISION	DATE
SHEET NO.		
33 OF 51		