

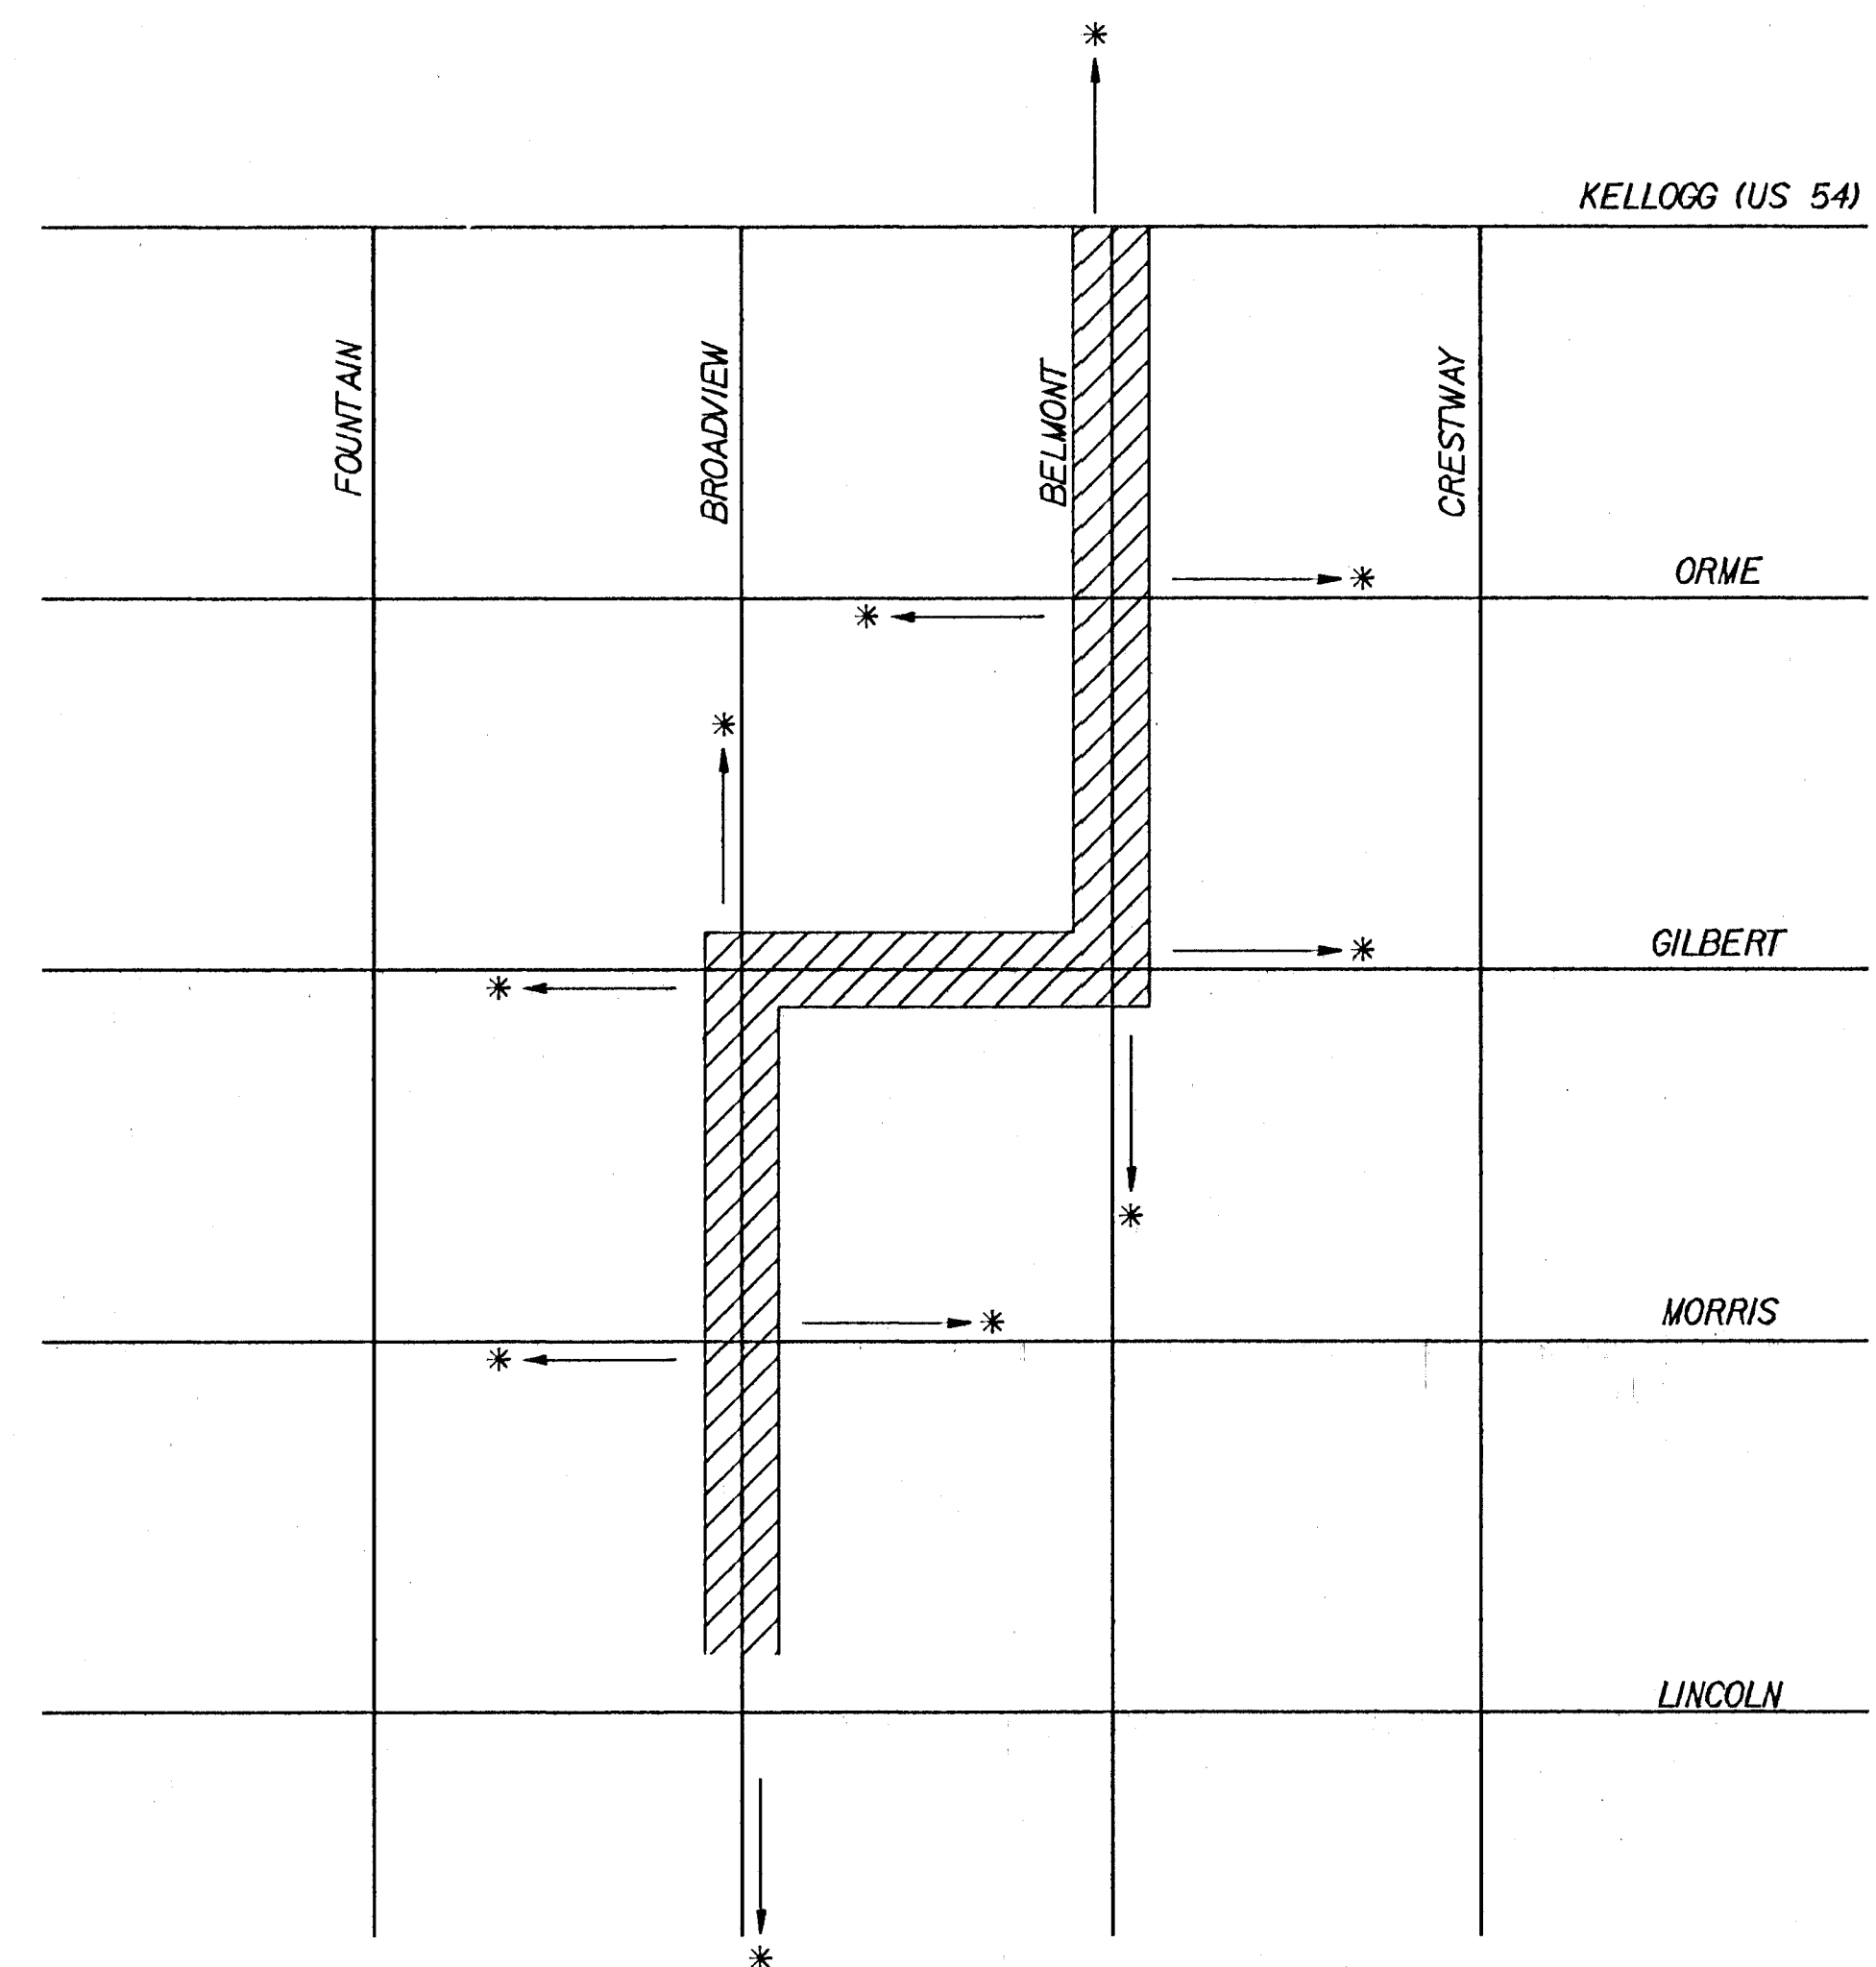


FHWA REGION NO.	STATE	PROJECT NO.	YEAR	SHEET NO.	TOTAL SHEETS
7	KANSAS	54-87 K-4445-01	1996	61	73

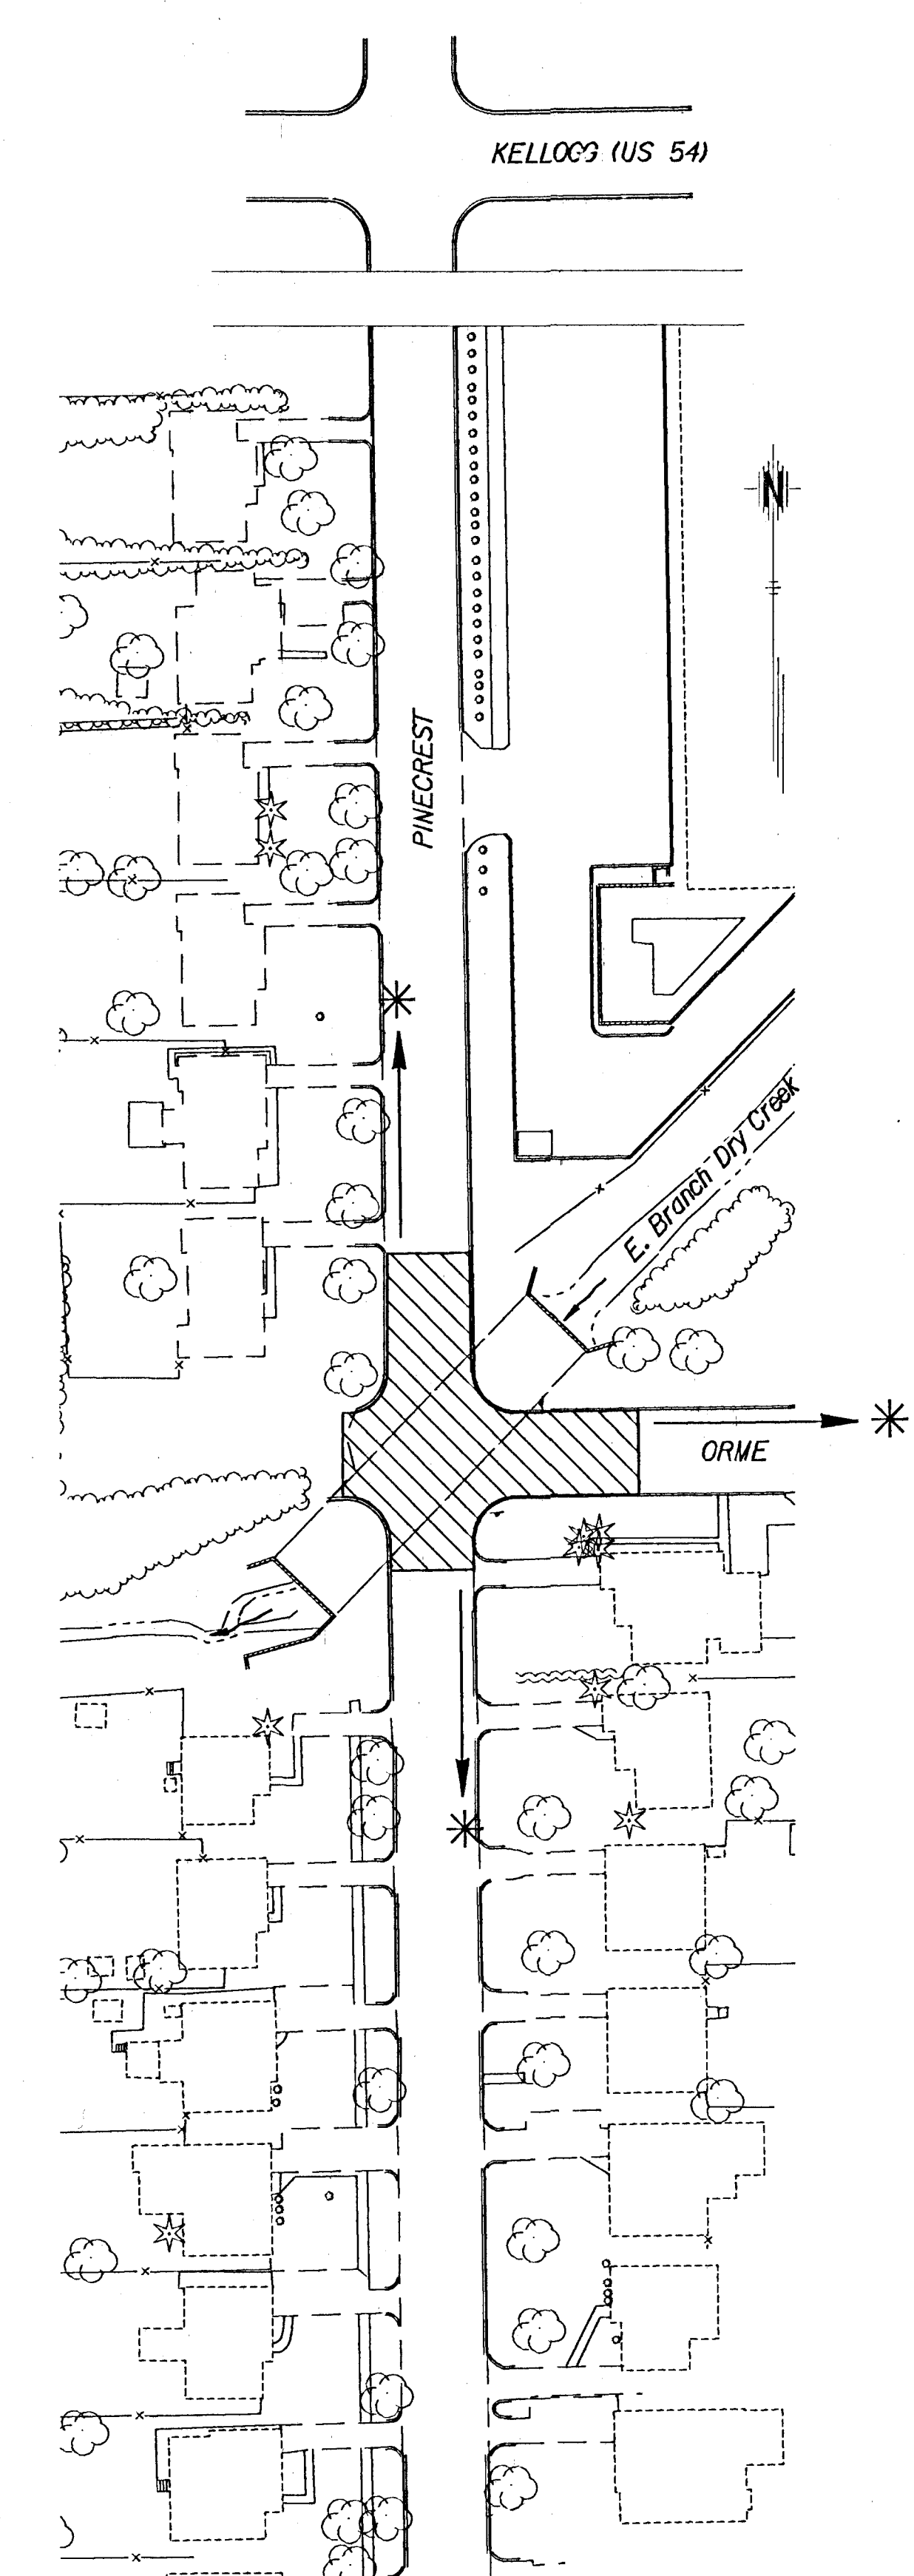

**BLUFF OUTFALL CONSTRUCTION**

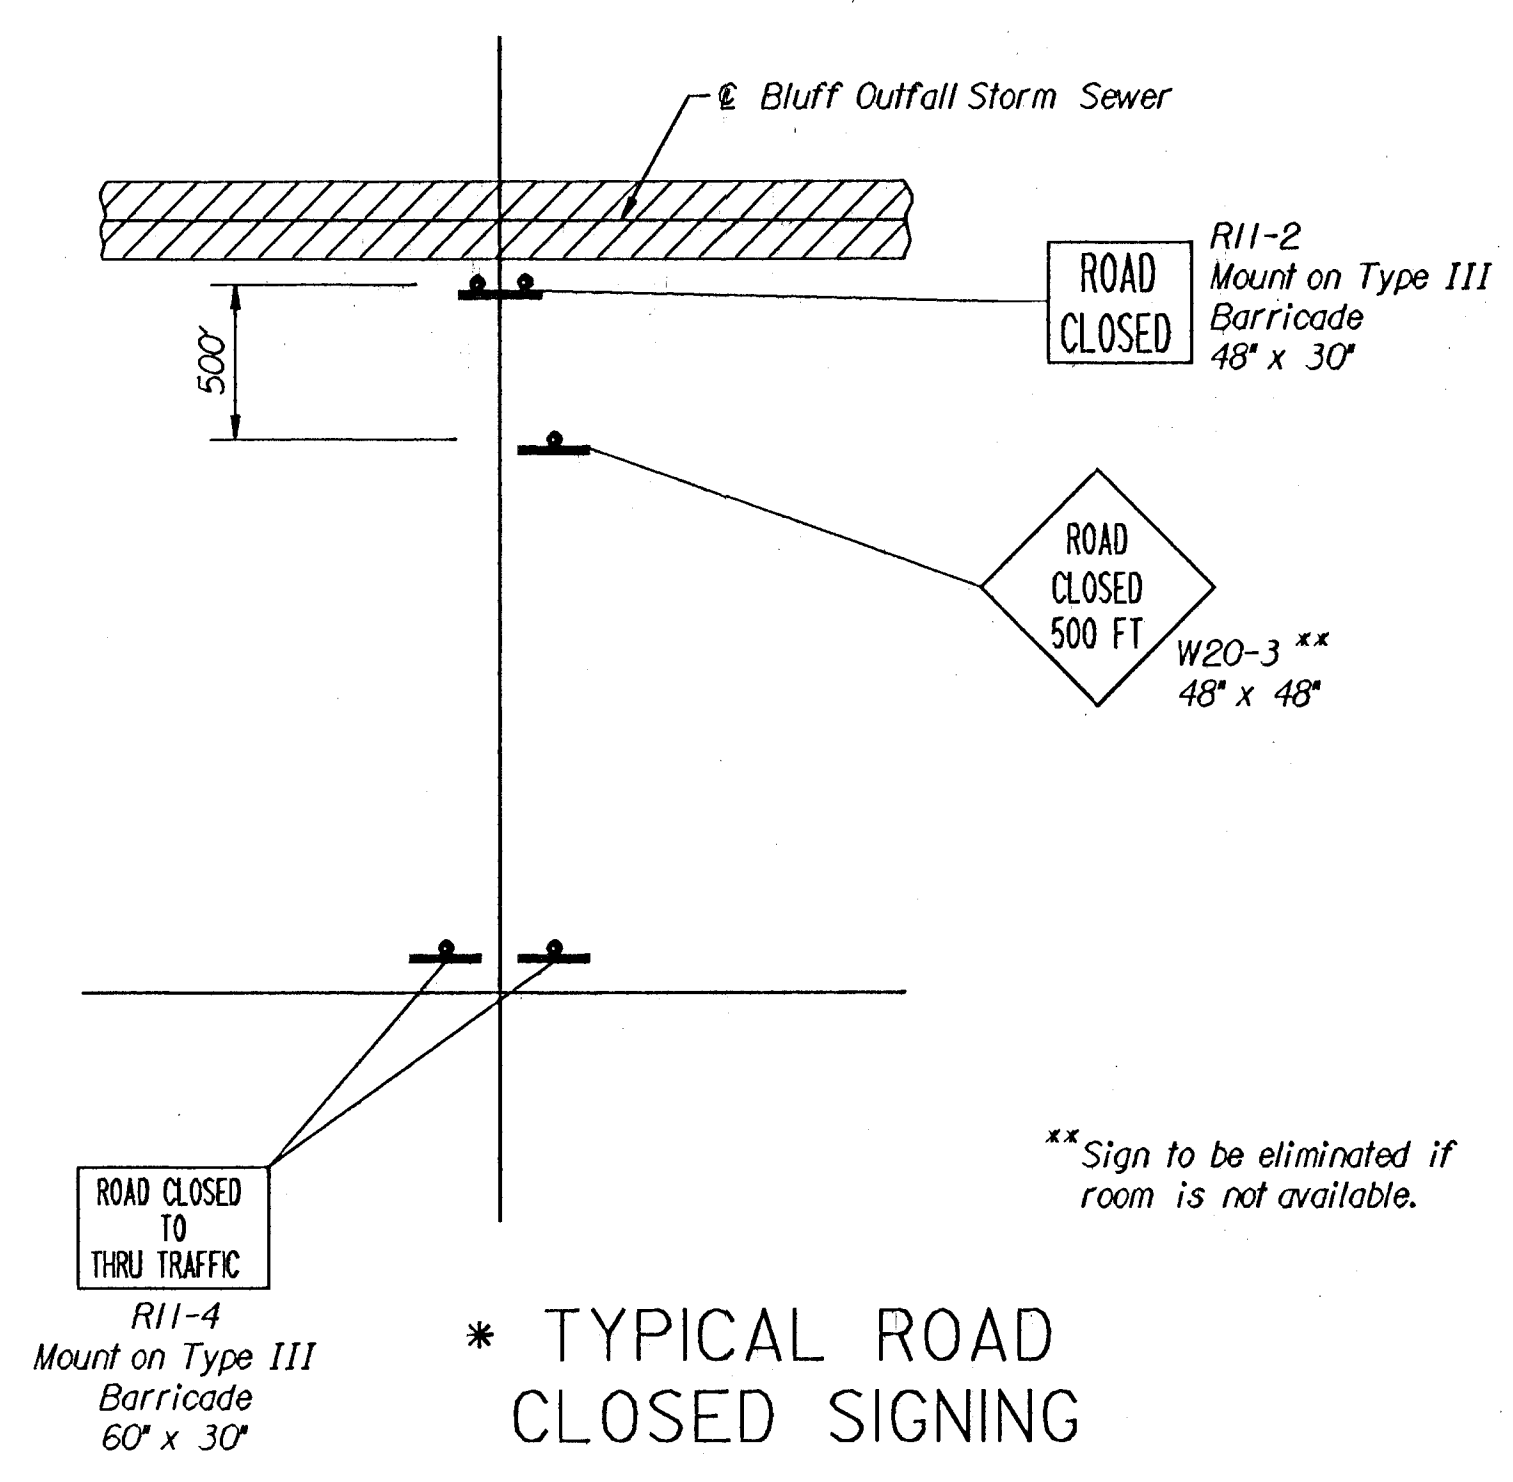

3					
2					
1					
NO.	DATE	REVISIONS	BY	APP'D	
<b>CITY OF WICHITA</b>					
<b>TYPICAL ROAD CLOSED SIGNING</b>					
SHEET NO.	OF	SCALE	NO. 08	APP'D	
DESIGNED	TAJ	DETAILED	SWA	QUANTITIES	TAJ
DESIGN CK.	TCW	DETAIL CK.	TAJ	QUANCK.	TCW
TRACED		TRACED		TRACED	

Design: File: n:\5690\phased\w\table\krc\open  
 Plot: Scale: 5000000000000000  
 Pen Table: n:\5690\phased\w\table\krc\open  
 Morris