

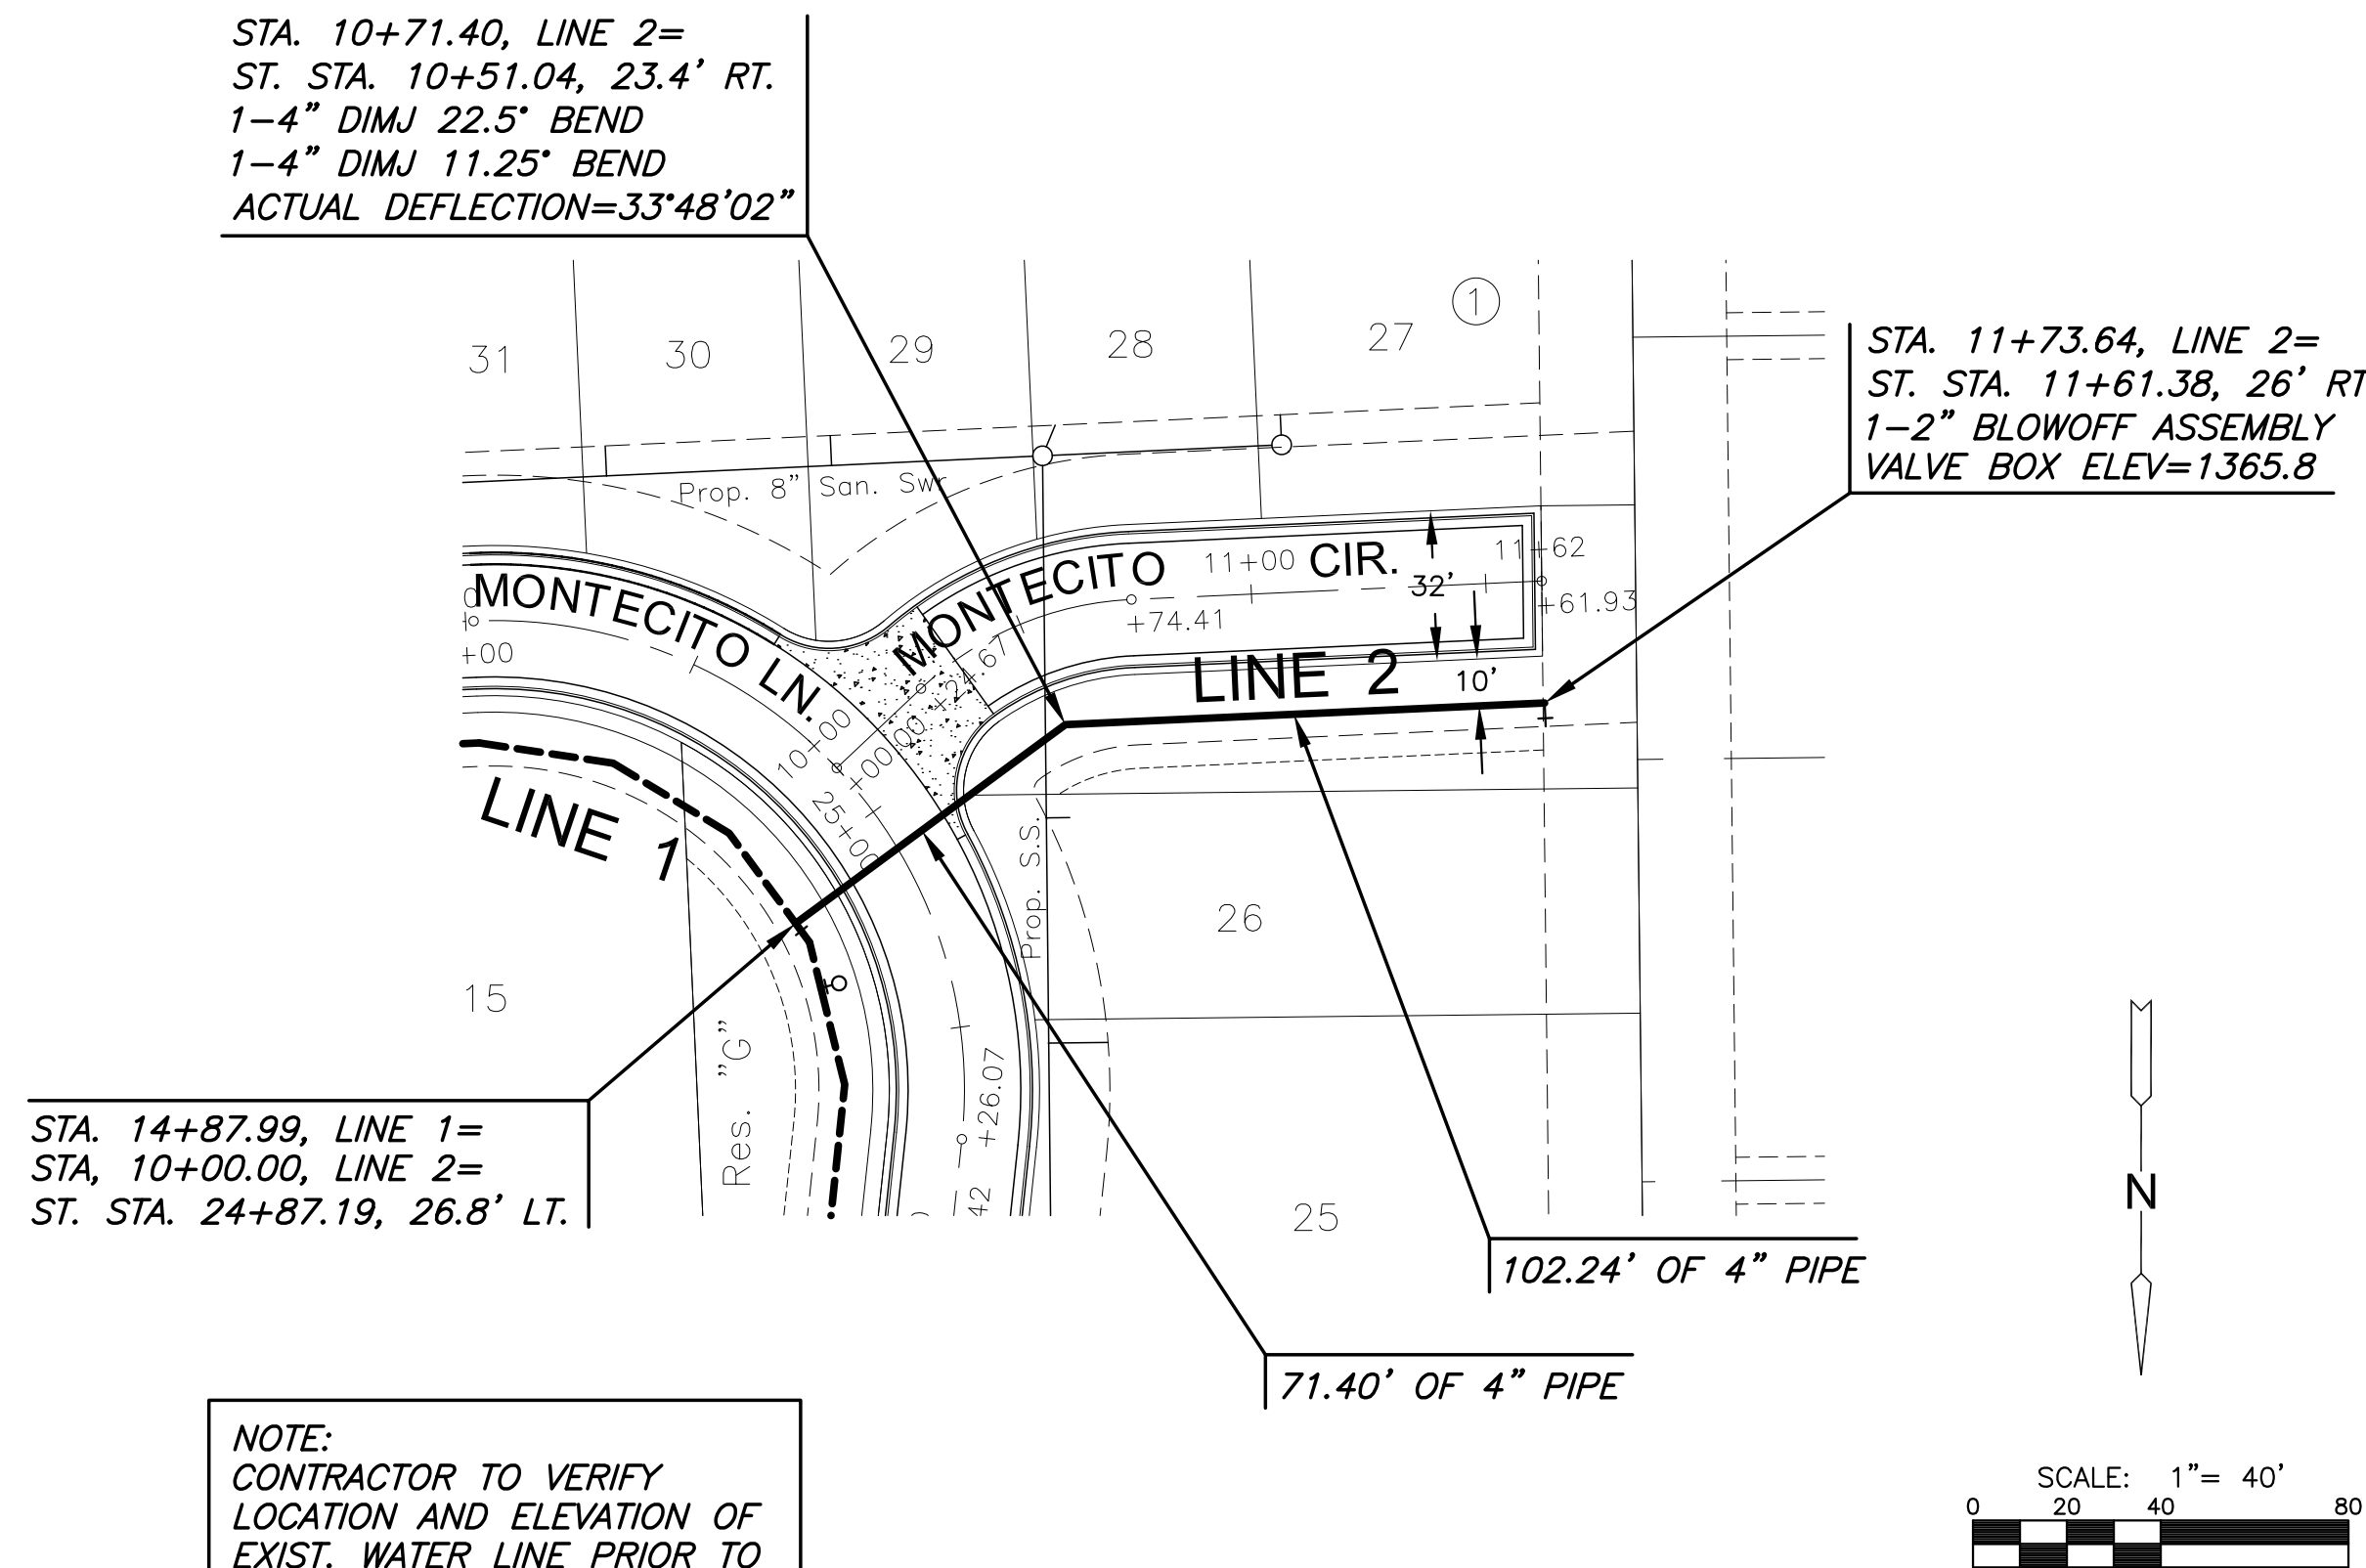


WATER DISTRIBUTION PLANS FOR
COURTYARDS AT AUBURN HILLS
 PHASE 2

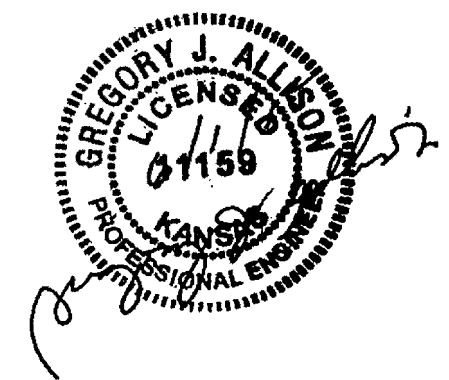

PLAN PH2 LINE 2
 PROFILE PH2 LINE 2

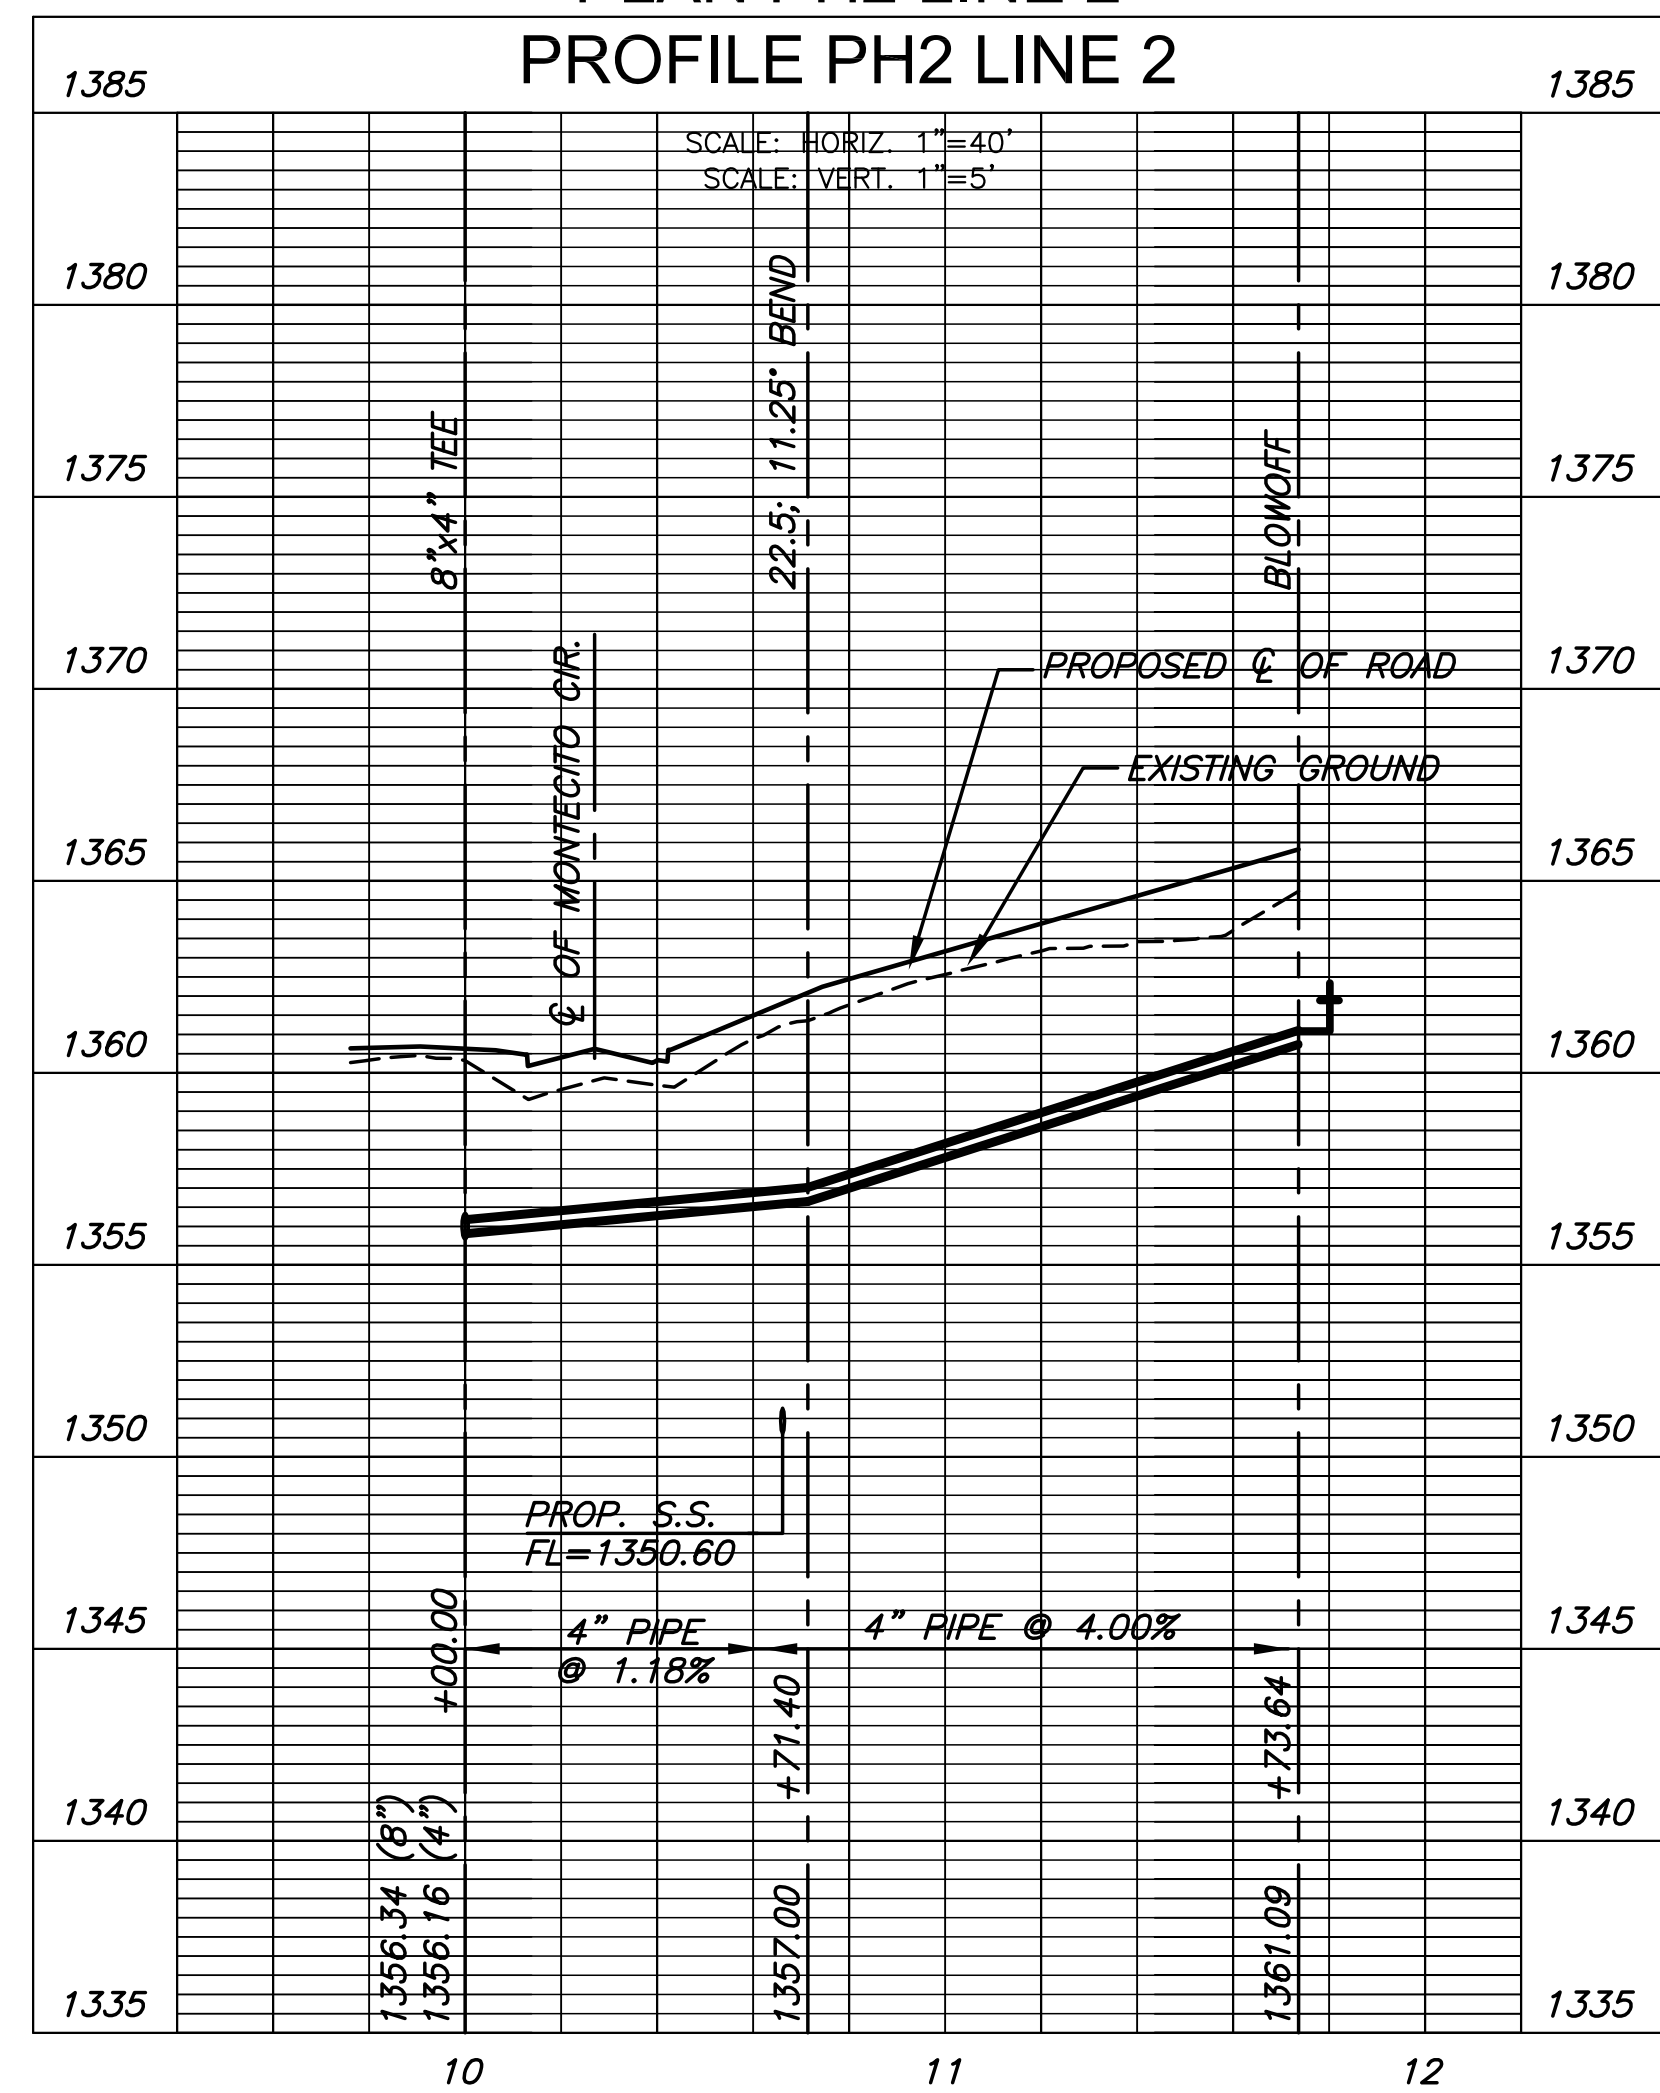

©2015
 MKEC Engineering
 All Rights Reserved
 www.mkec.com
 These drawings and their contents,
 including, but not limited to, all concepts,
 designs, & ideas are the exclusive
 property of MKEC Engineering (MKEC),
 and may not be used or reproduced in any
 way without the express consent of MKEC.

WATER LINE 2

PROJECT NO.	448-90617	
DATE	JUNE 2015	
SCALE	AS SHOWN	
DESIGNED	DRAWN	CHECKED
DFL	JWC	SLF

NO.	REVISION	DATE