



BILL OF REINFORCING STEEL (One Abutment Beam Shown)						
Epoxy Coated, Grade 60						
△ See Bending Diagram						
Bar	A1	A2	△ B1	△ C1	△ C2	△ C3
No.	12	2	35	34	34	35
Size	#8	#5	#5	#5	#5	#5
Length	35'-10"	34'-6"	2'-7"	10'-4"	5'-8"	8'-7"

TABLE OF ELEVATIONS	
℄ Brng. Elevation	
Seat	Abut. No. 1
A	1304.85
B	1304.45
C	1304.38
D	1304.46
E	1304.54
F	1304.63
G	1304.71

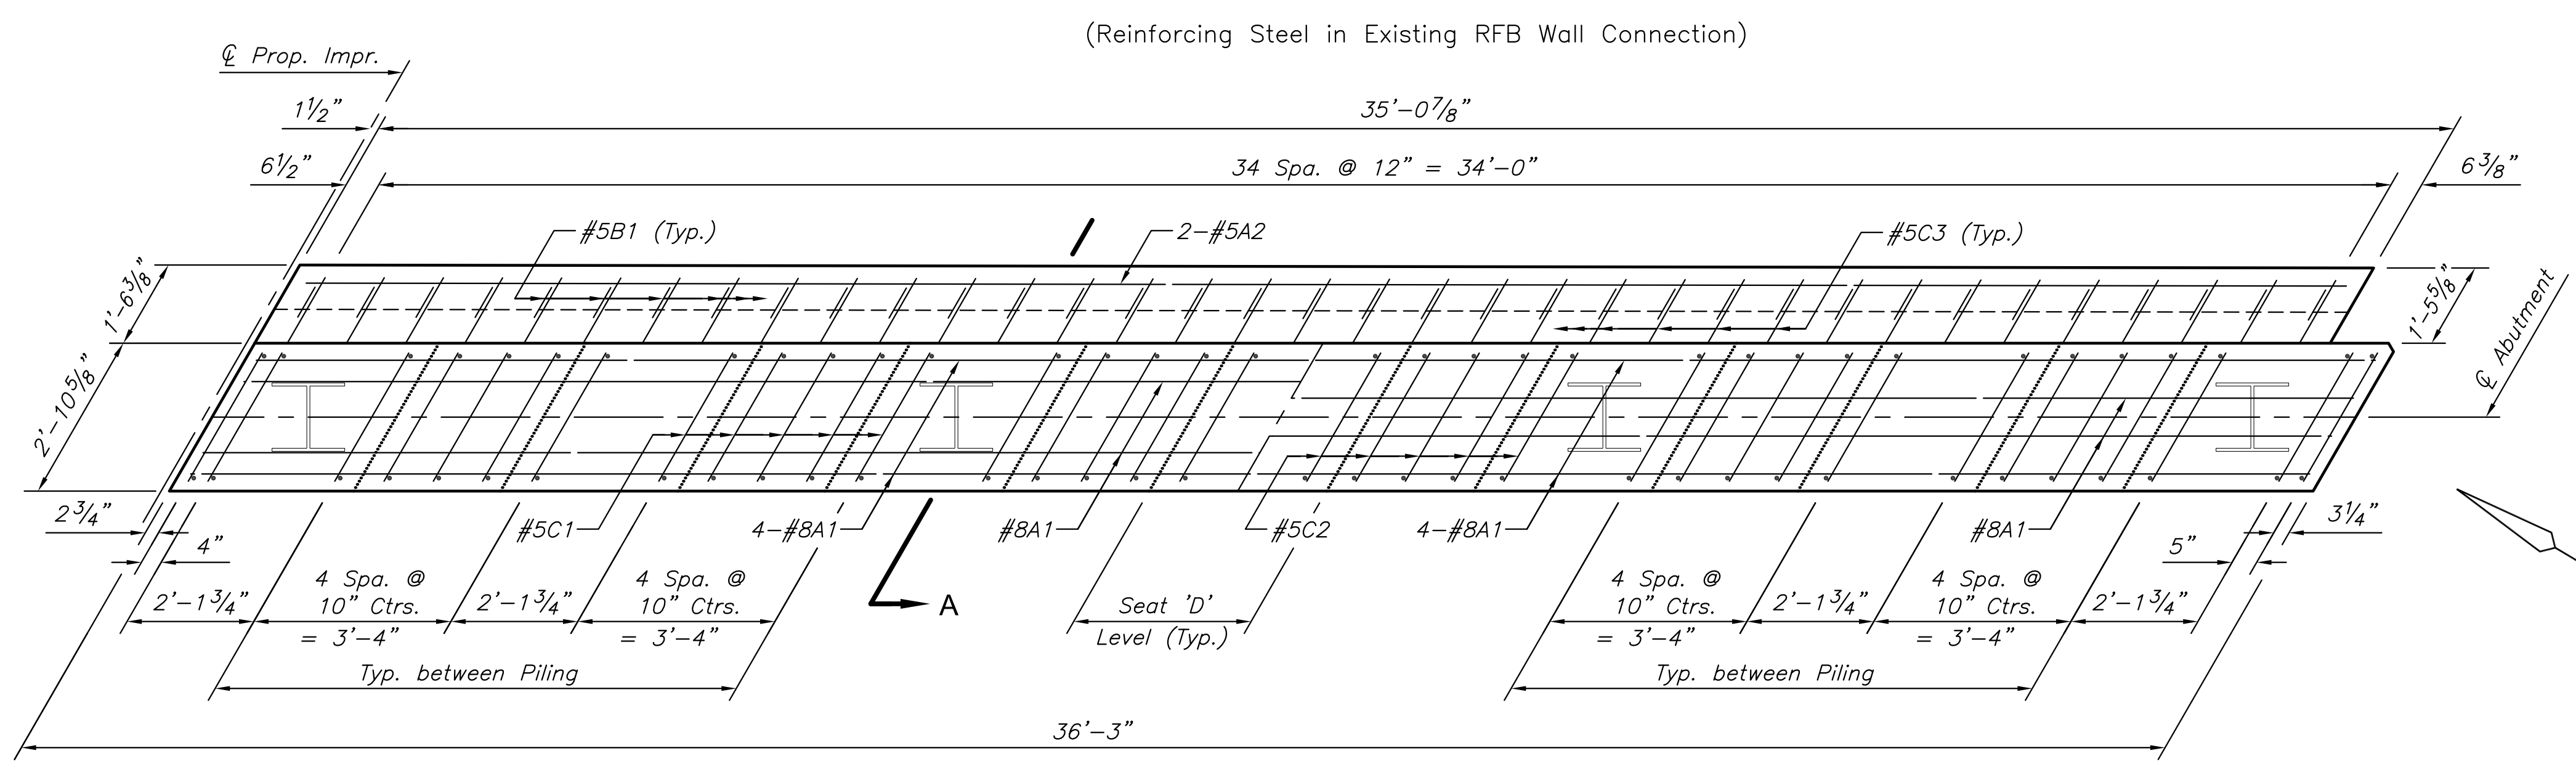



**ABUTMENT BEAM PLAN (PHASE 1 BRIDGE - ABUT. NO. 1)**

Measured along ℄ Abutment

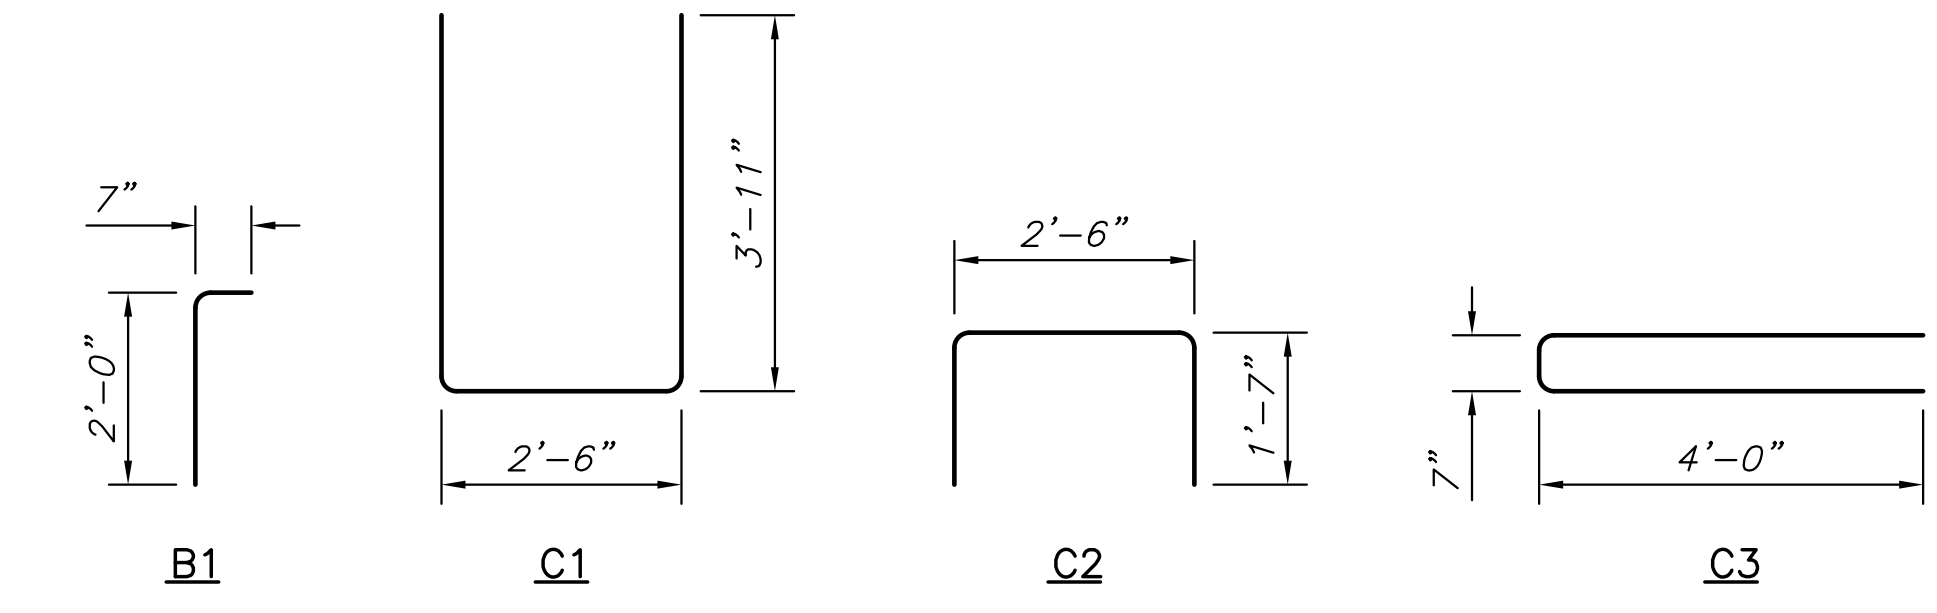

**BAR BENDING DIAGRAMS**

NOTE: All dimensions are out to out of bars.

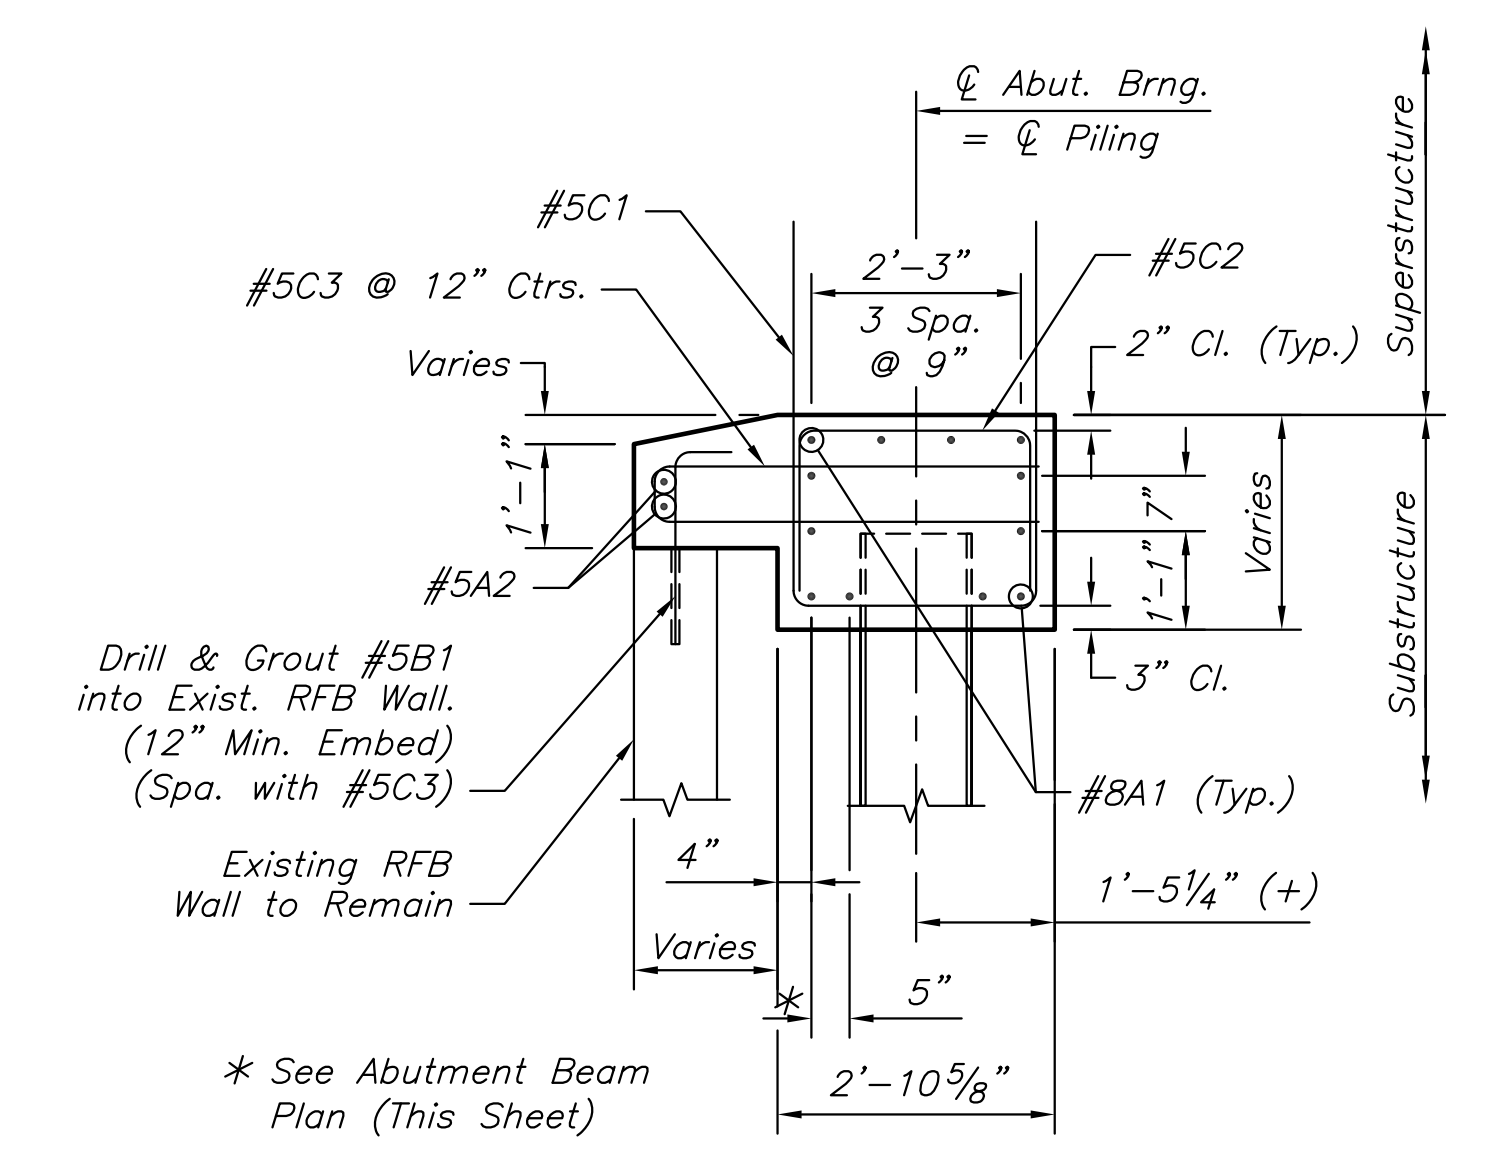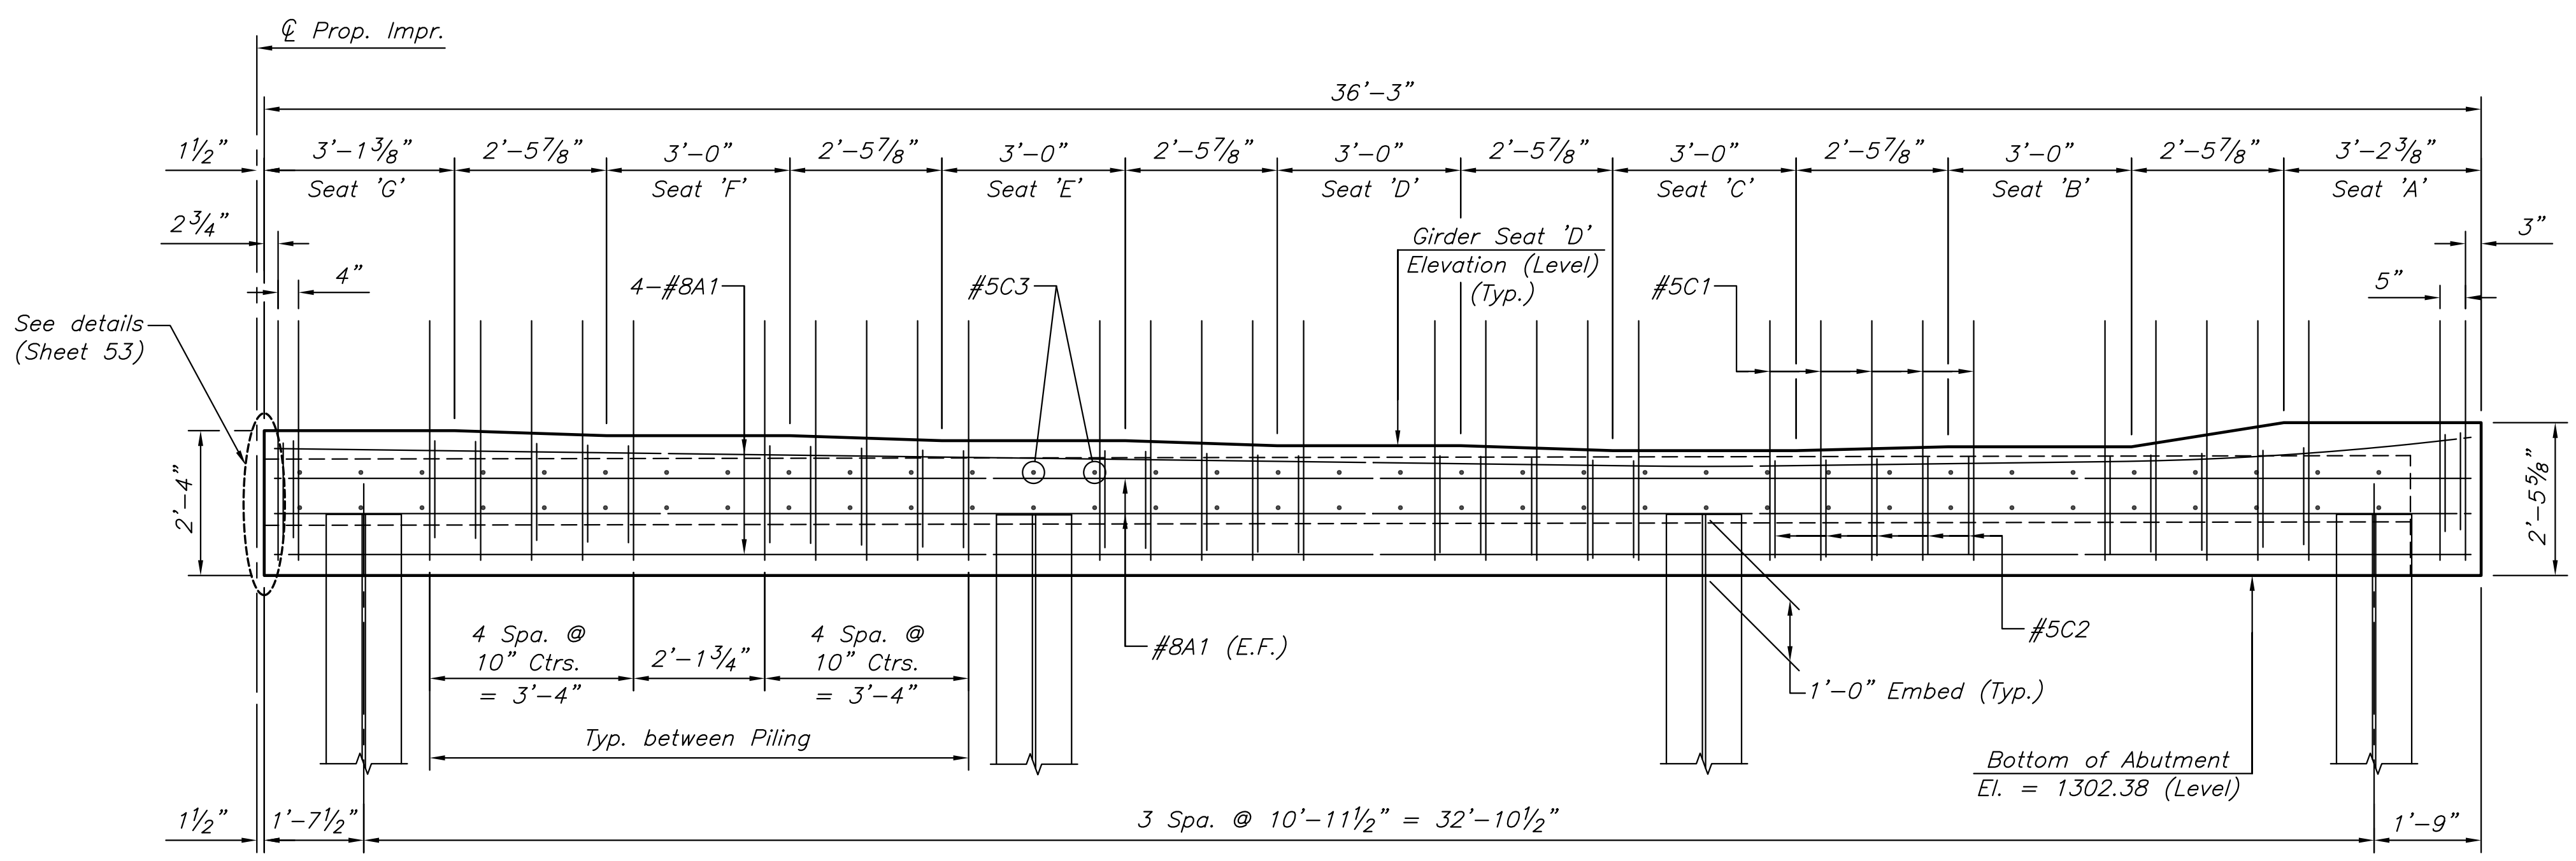

©2013 MKEC Engineering All Rights Reserved www.mkec.com  
These drawings and their contents, including, but not limited to, all concepts, designs, & ideas are the exclusive property of MKEC Engineering (MKEC), and may not be used or reproduced in any way without the express consent of MKEC.

**PHASE 1 BRIDGE ABUTMENT NO. 1 BEAM DETAIL**

PROJECT NO.	87 N-0612-01	
DATE	JULY 2015	
SCALE	NO SCALE	
DESIGNED	DRAWN	CHECKED
KJS	DMU	KJS

NO.	REVISION	DATE

SHEET NO.