



PLOTTER: Tuesday, July 21, 2015 @ 10:19AM

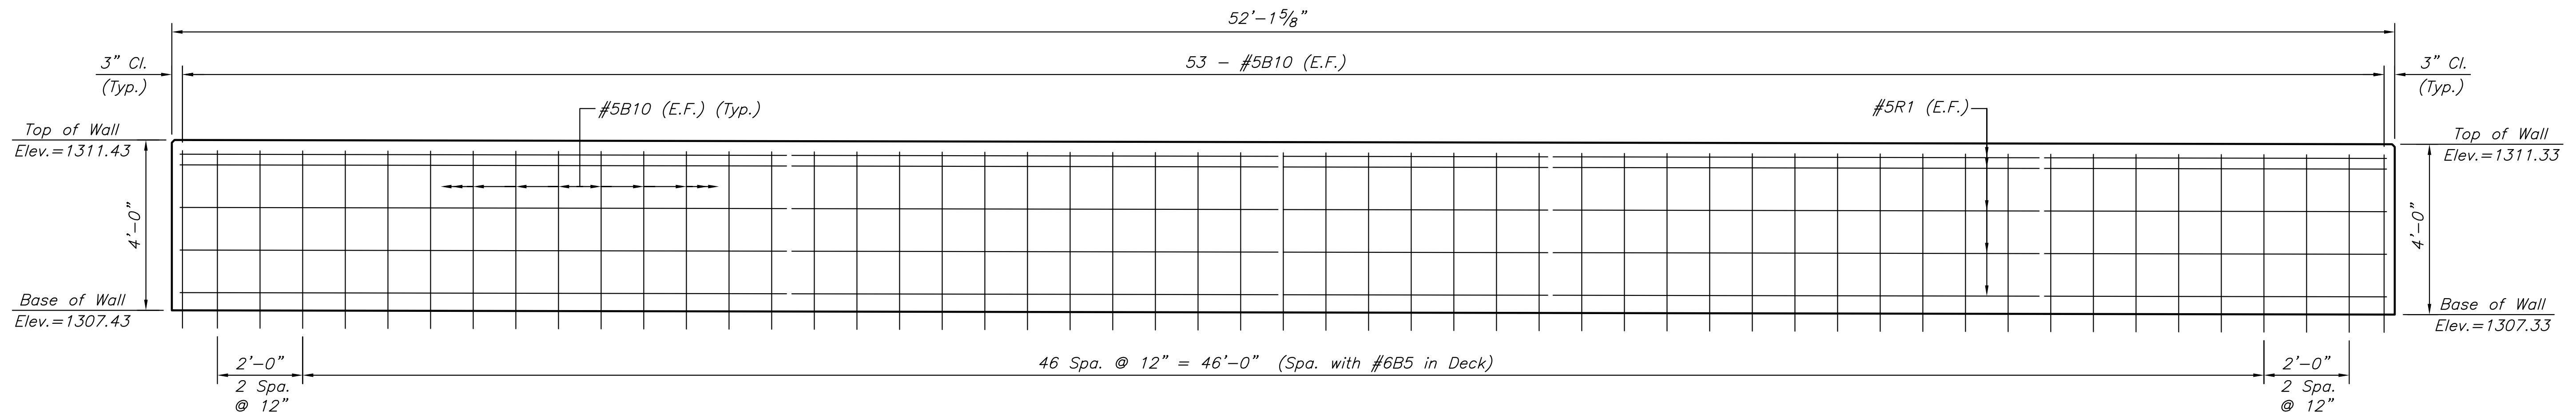

**TRAFFIC RAIL ELEVATION (PHASE 2)**  
(Looking North at South Face of Rail)

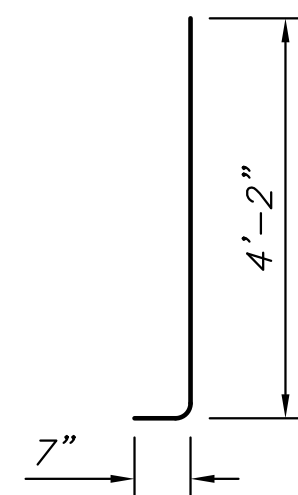


**B10**

**BAR BENDING DIAGRAM**

*NOTE: All dimensions are out to out of bars.*

BILL OF REINFORCING STEEL		
Epoxy Coated, Grade 60		
△ See Bending Diagram		
Bar	△ B10	R1
No.	106	10
Size	#5	#5
Length	4'-9"	51'-9"

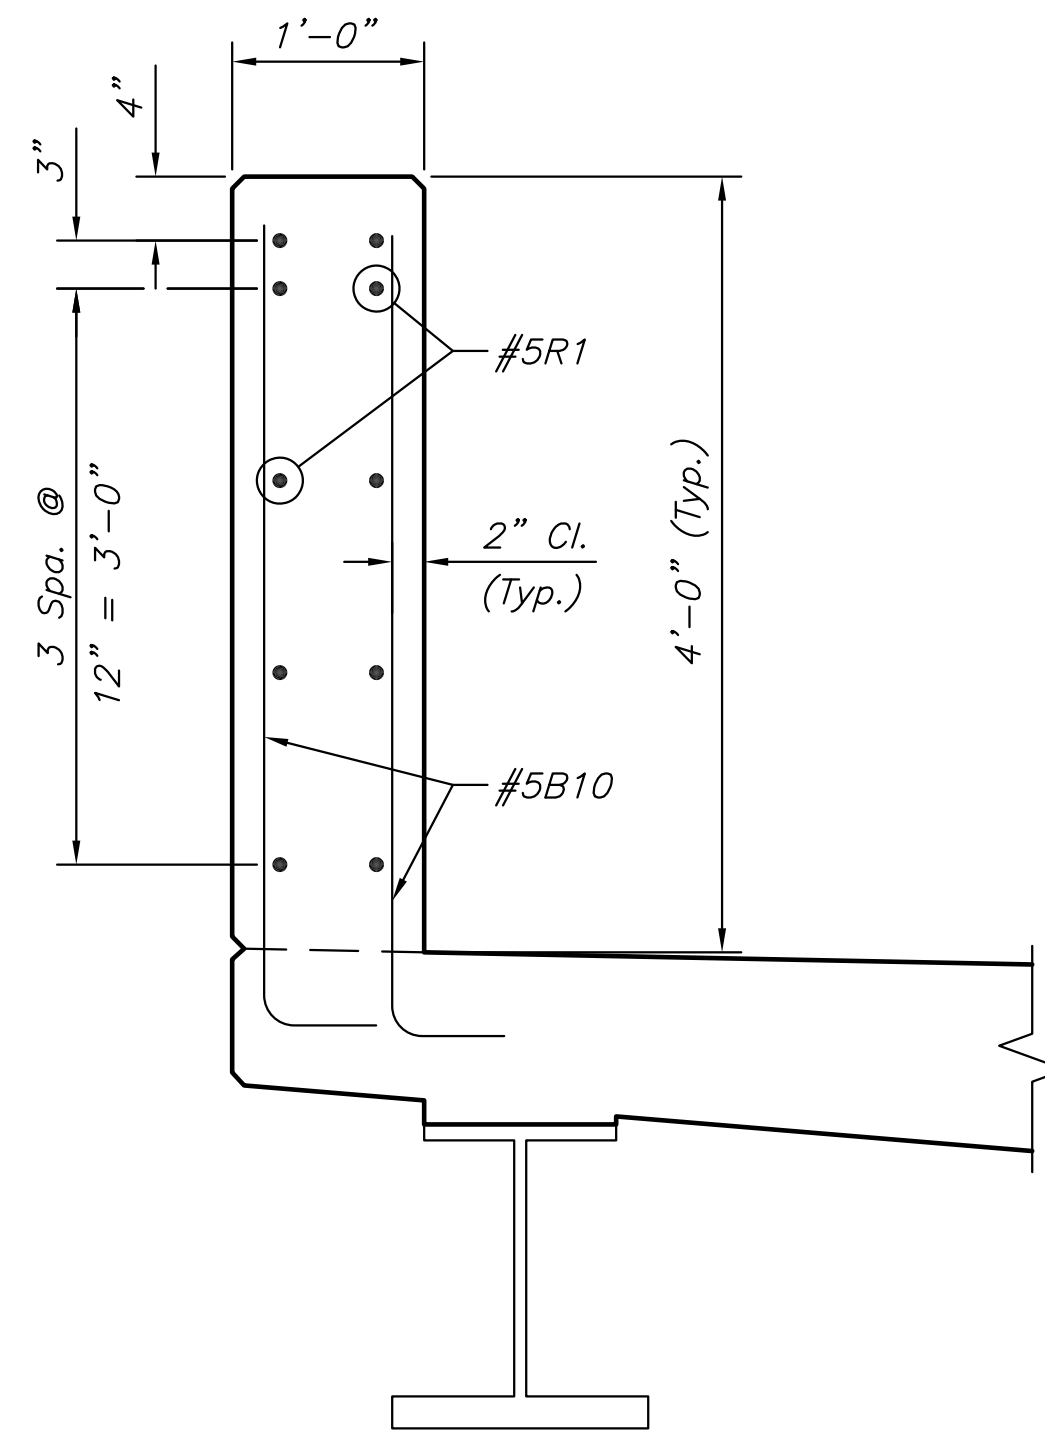

*NOTE: Deck reinforcing not shown for clarity.*

**TRAFFIC RAIL SECTION (PHASE 2)**  
(Looking Forward Station)

©2013 MKEC Engineering All Rights Reserved www.mkec.com  
These drawings and their contents, including, but not limited to, all concepts, designs, & ideas are the exclusive property of MKEC Engineering (MKEC), and may not be used or reproduced in any way without the express consent of MKEC.

**PHASE 2 BRIDGE TRAFFIC RAIL DETAILS**

PROJECT NO.	87 N-0612-01	
DATE	JULY 2015	
SCALE	NO SCALE	
DESIGNED	DRAWN	CHECKED
KJS	DMU	KJS

NO.	REVISION	DATE

SHEET NO.