




12+50

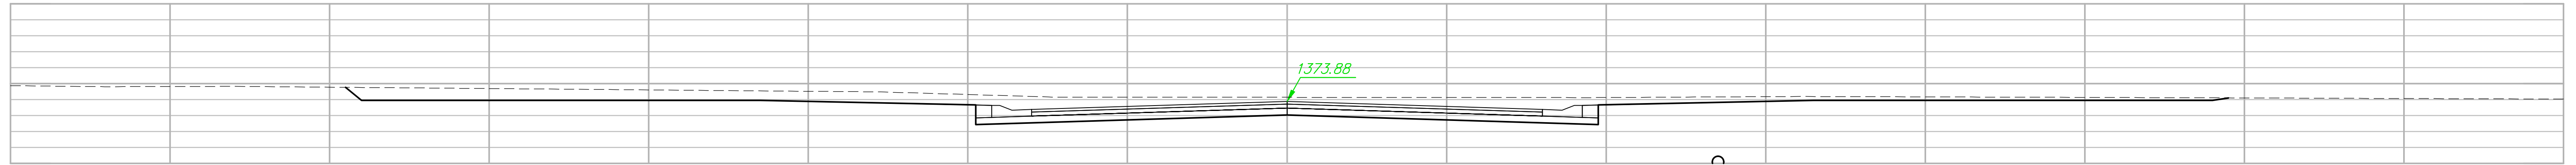



12+00

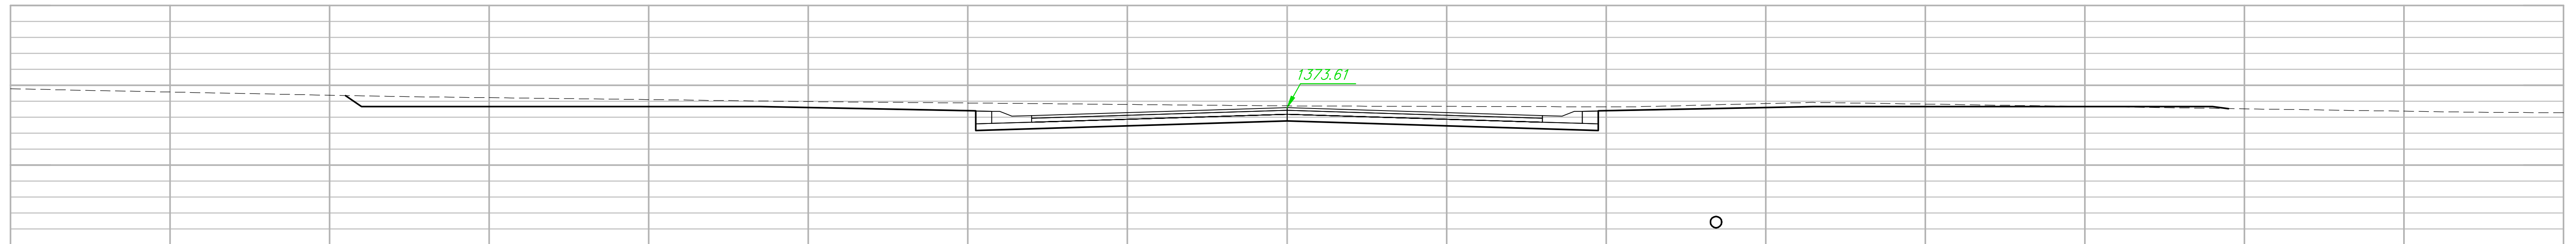

11+50

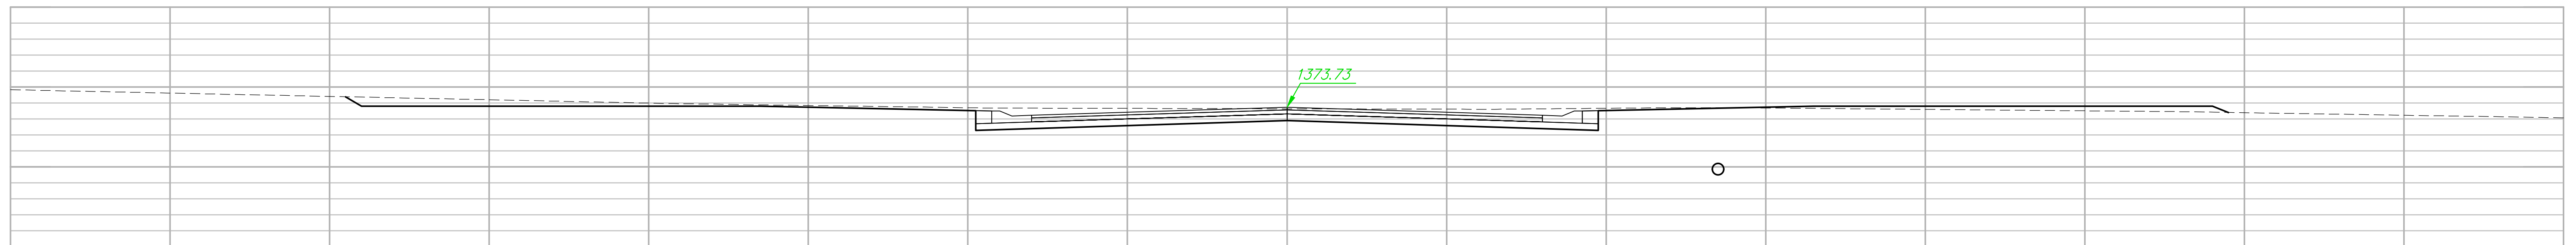

11+00

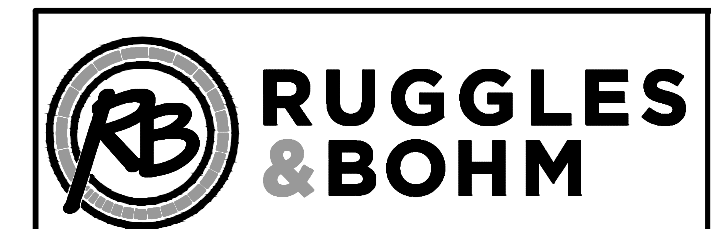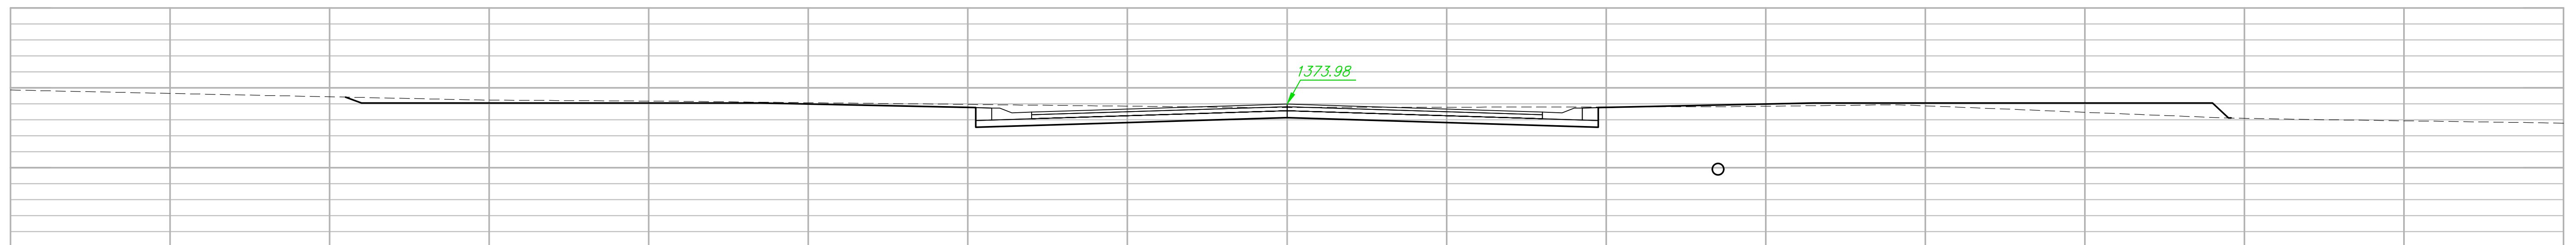

Brentwood South Addition
 Cranbrook XS - (5)
 Title

DESIGN EJG	SHEET 32
DRAWN DS	
RB JOB 4532E	OF 39