



MATCH LINE BELOW

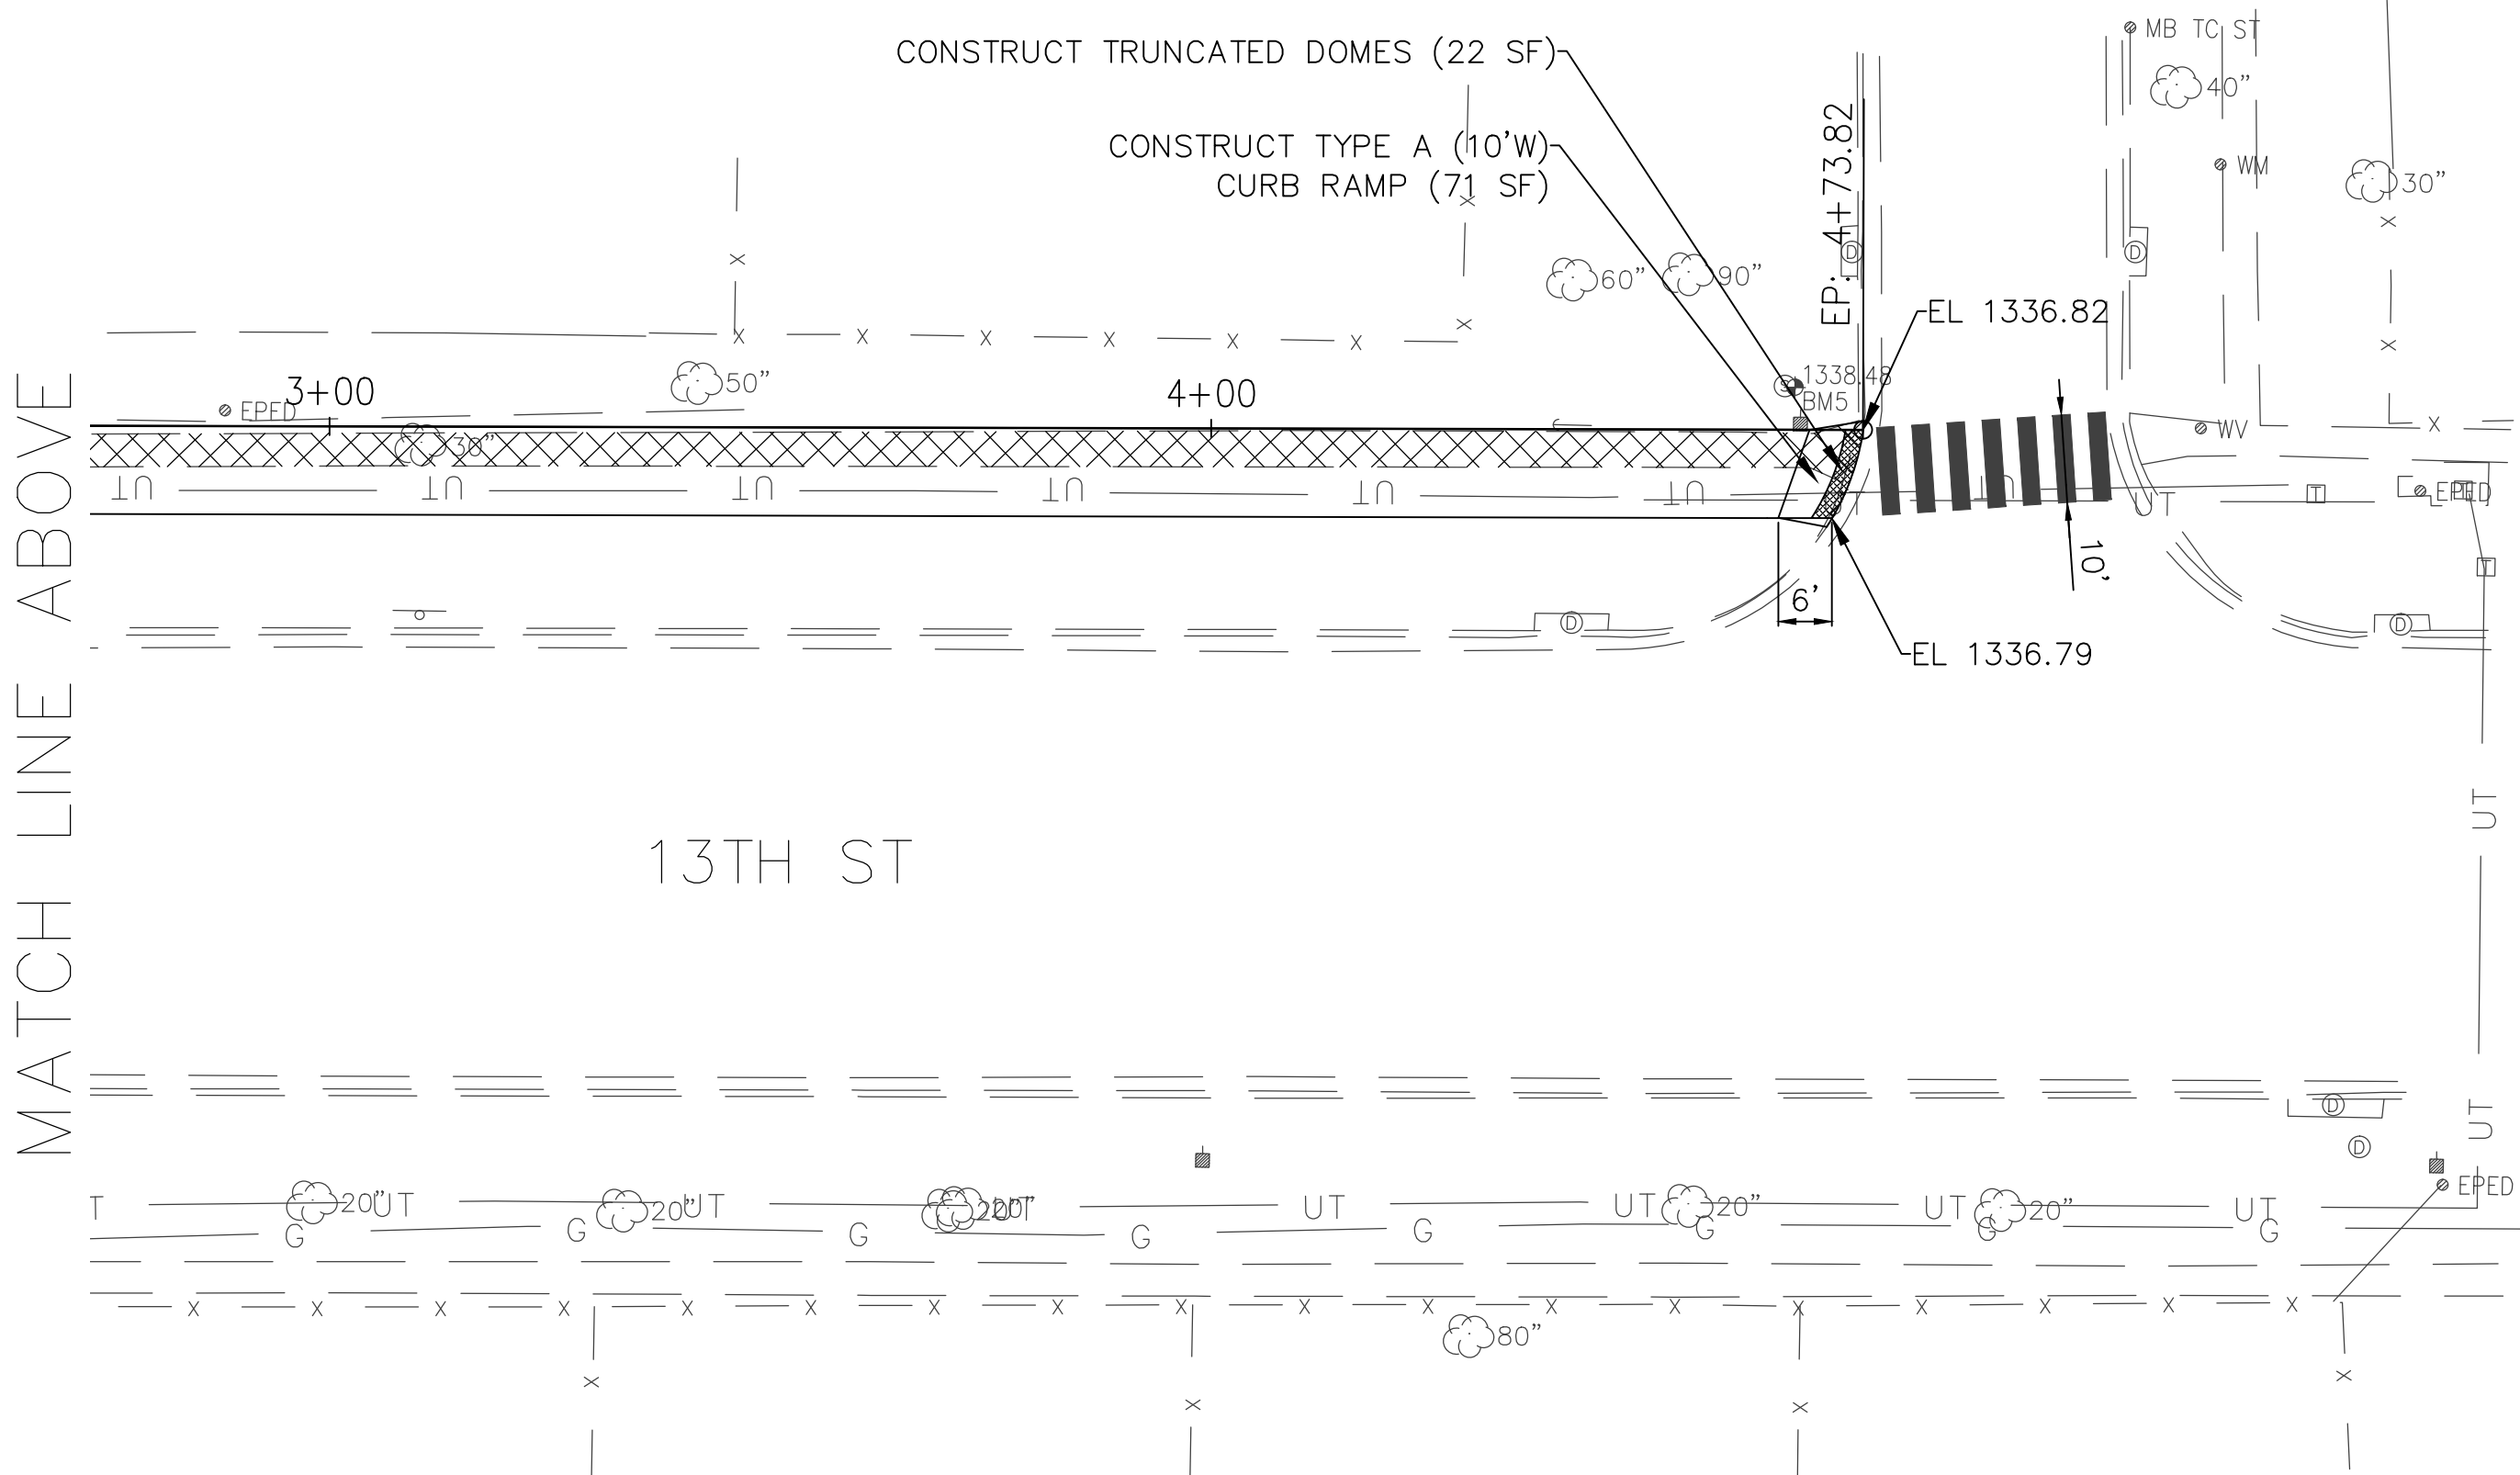

MATCH LINE ABOVE

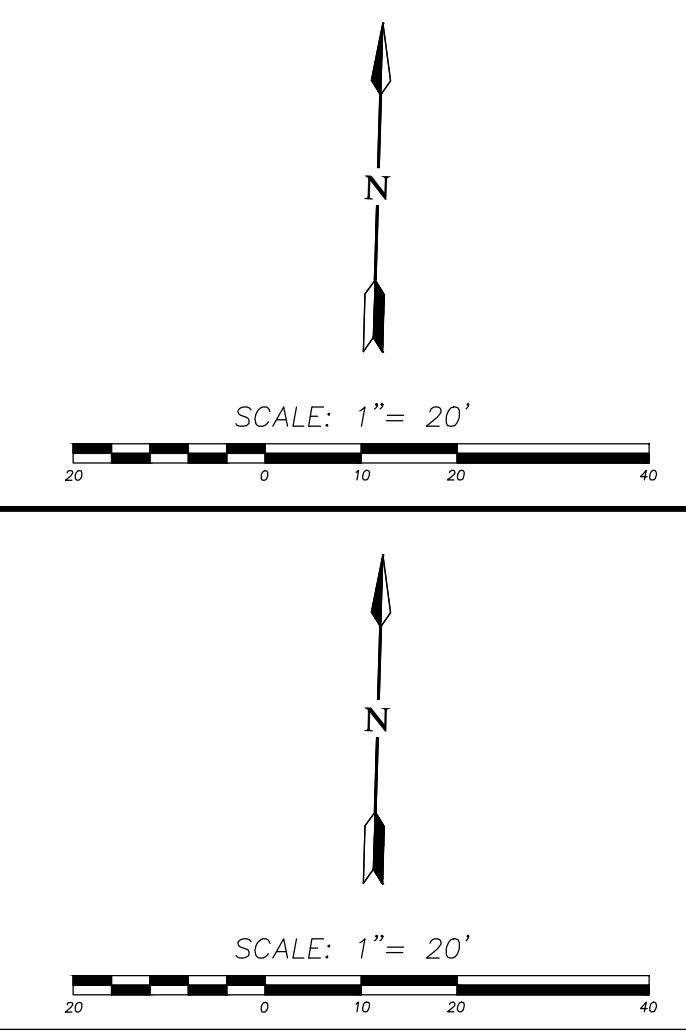

BASELINE 3 COORDINATES				
POINT NO	NORTHING	EASTING	DESCRIPTION	STATION
1	1693523.86	1621155.24	BEGIN BASELINE	0+00
2	1693525.96	1621281.92	END BASELINE	1+26.69

BASELINE 4 COORDINATES				
POINT NO	NORTHING	EASTING	DESCRIPTION	STATION
1	1693624.88	1621269.08	BEGIN BASELINE	0+00
2	1693631.08	1621742.86	END BASELINE	4+73.82

NOTE:  
FOR PEDESTRIAN HEAD MODIFICATIONS  
SEE SHEET SS504.

# 13th STREET SIDEPATH

GEOMETRICS, DETAILS & NOTES

SEAL:

PLANNING + DESIGN

cfse.com  
ENGINEERS  
2015 N.W. 11th St., Suite 100  
Olathe, KS 66161  
P: 785-272-4700 F: 785-272-4735

CITY OF WICHITA, KANSAS  
WOODCHUCK  
BICYCLE BOULEVARD

DESIGNED BY: PW DRAWN BY: JH CHECKED BY: PW

DATE: 11/11/2014

REVISIONS:


PROJECT NUMBER  
87 TE-0617-01

FINAL  
PLANS

SHEET NUMBER:  
PS413