

# STORM WATER DRAIN NO. 404 DRAINAGE IMPROVEMENTS AT MAIZE ROAD AND 29TH STREET NORTH TO SERVE CADILLAC LAKE

85057


OCA NO. 751540  
CITY OF WICHITA PROJECT NO. 468-85057  
**CITY OF WICHITA, KANSAS**  
GARY JANZEN, P.E. - CITY ENGINEER

DEVELOPER CONTACT

MR. DAVID HAMBRICK  
CADILLAC LAKE, L.L.C.  
727 N. WACO, SUITE 400  
WICHITA, KANSAS 67203  
(316) 263-3201

INDEX OF SHEETS

1. TITLE SHEET
2. KEY MAP AND GENERAL NOTES
3. GRADING PLAN-OVERALL
4. GRADING PLAN-WEST (SOUTH)
5. GRADING PLAN-WEST (NORTH)
6. GRADING PLANS-CENTRAL
7. GRADING PLANS-EAST (SOUTH)
8. GRADING PLANS-EAST (NORTH)
9. SOIL BORING LOCATIONS
- 10-12. SOIL BORING LOGS
13. SEEDING AND EROSION CONTROL PLAN
- 14-17. EROSION CONTROL DETAILS

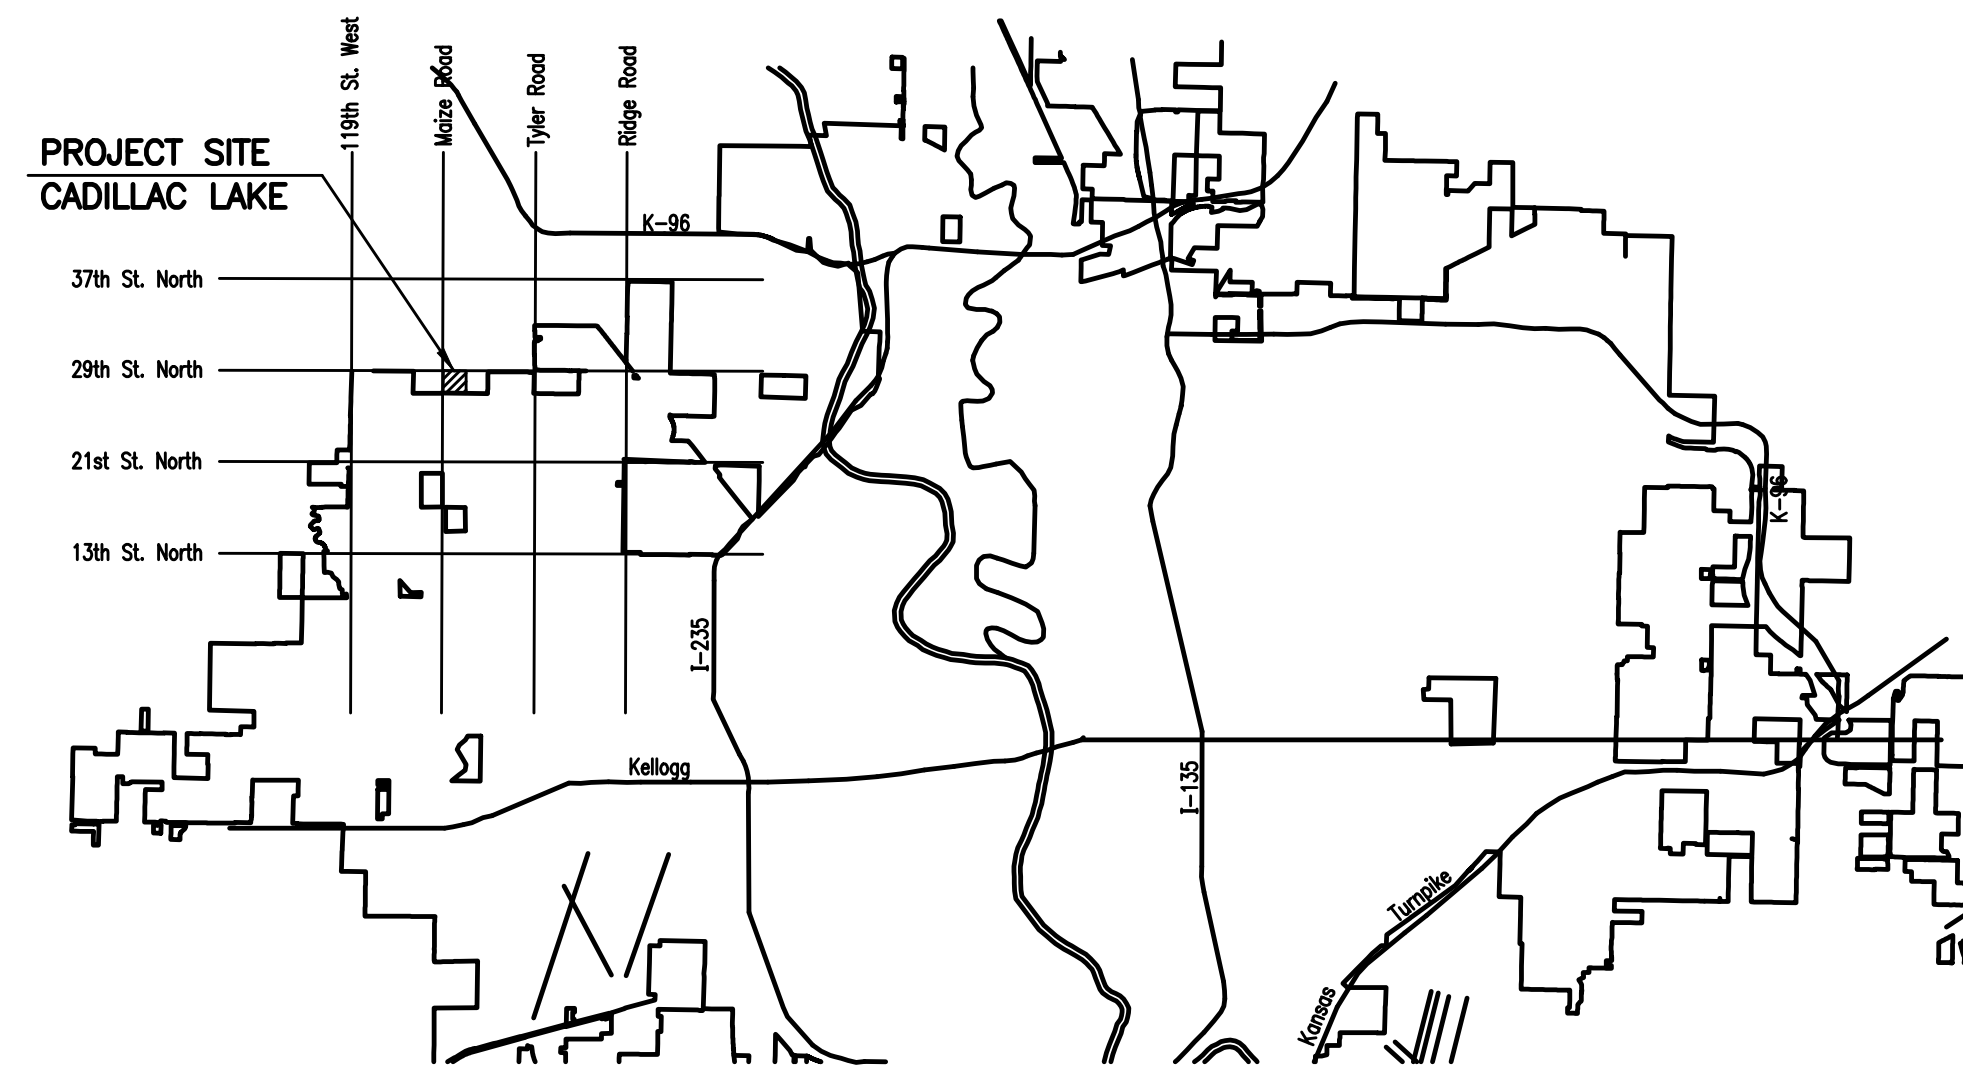

LOCATION MAP

CONSTRUCTION SCHEDULE/SEQUENCE

THE CONTRACTOR FOR THIS PROJECT SHALL COORDINATE THEIR EFFORTS SUCH THAT ANY NECESSARY SIMULTANEOUS PRIVATE PROJECT CONSTRUCTION CAN PROCEED CONCURRENTLY WITHOUT CAUSING UNDUE DELAYS SO CONSTRUCTION CAN BE COMPLETED WITHIN THE TIMEFRAME AS OUTLINED IN THE SPECIAL PROVISIONS.

**OCTOBER 2015**

PLANS PREPARED BY  
**PROFESSIONAL ENGINEERING CONSULTANTS, P.A.**  
ENGINEERS  
WICHITA, KANSAS

