



REGION NO.	STATE	PROJECT NO.	FISCAL YEAR	SHEET NO.	TOTAL SHEETS
7	KANSAS	087 N-0593-01	2015	5	153

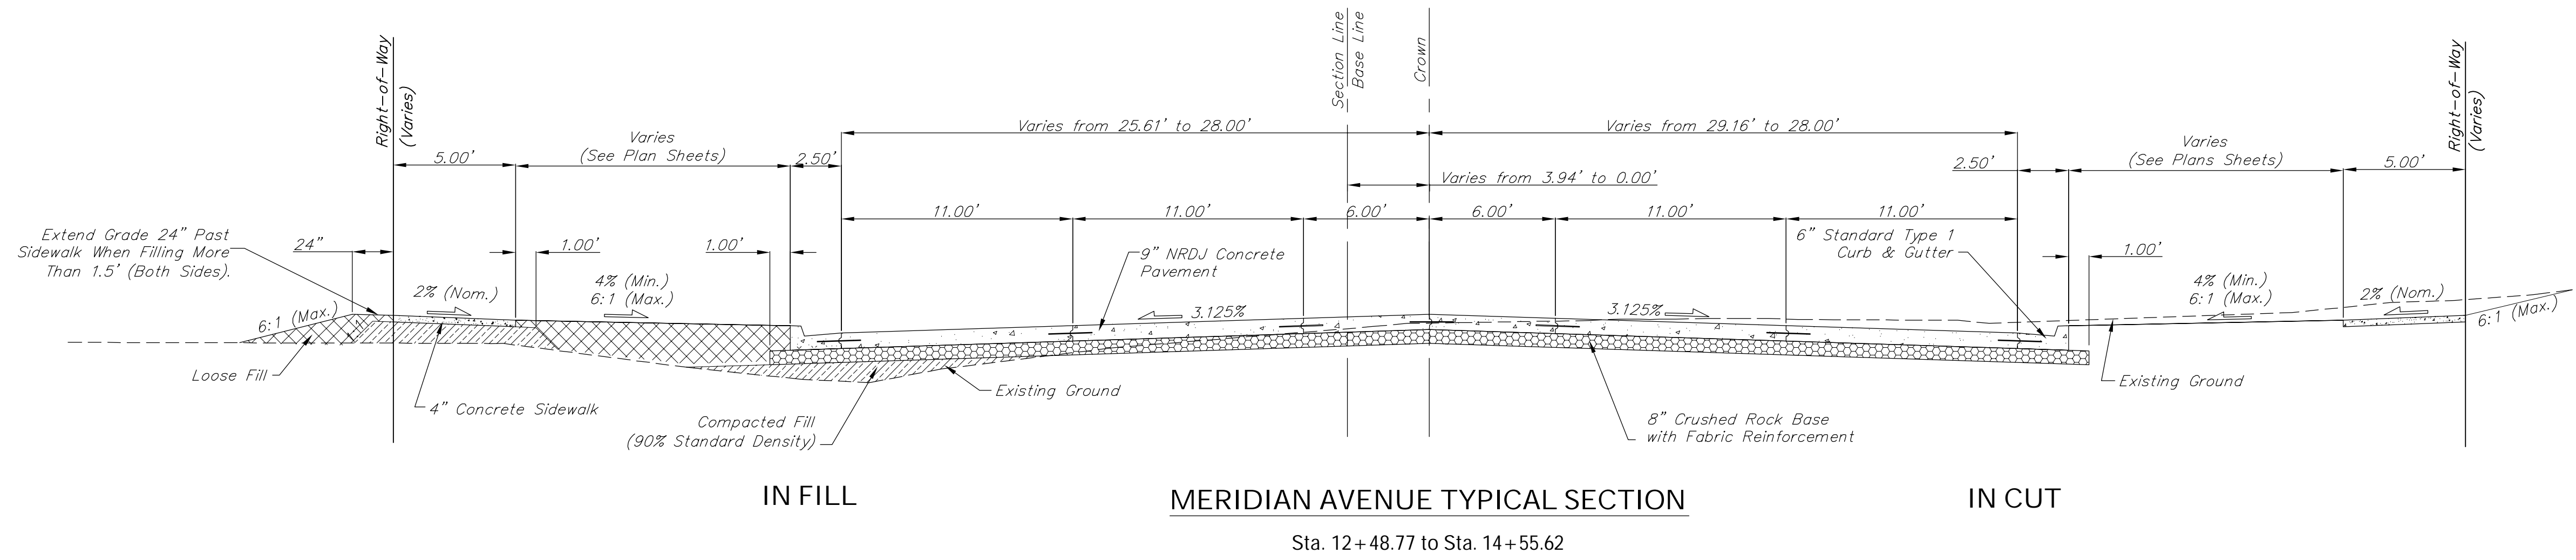

**MERIDIAN AVENUE TYPICAL SECTION**  
Sta. 12+48.77 to Sta. 14+55.62

The Fabric Reinforcement for the Crushed Rock Base shall be from the City of Wichita's Approved Materials List.

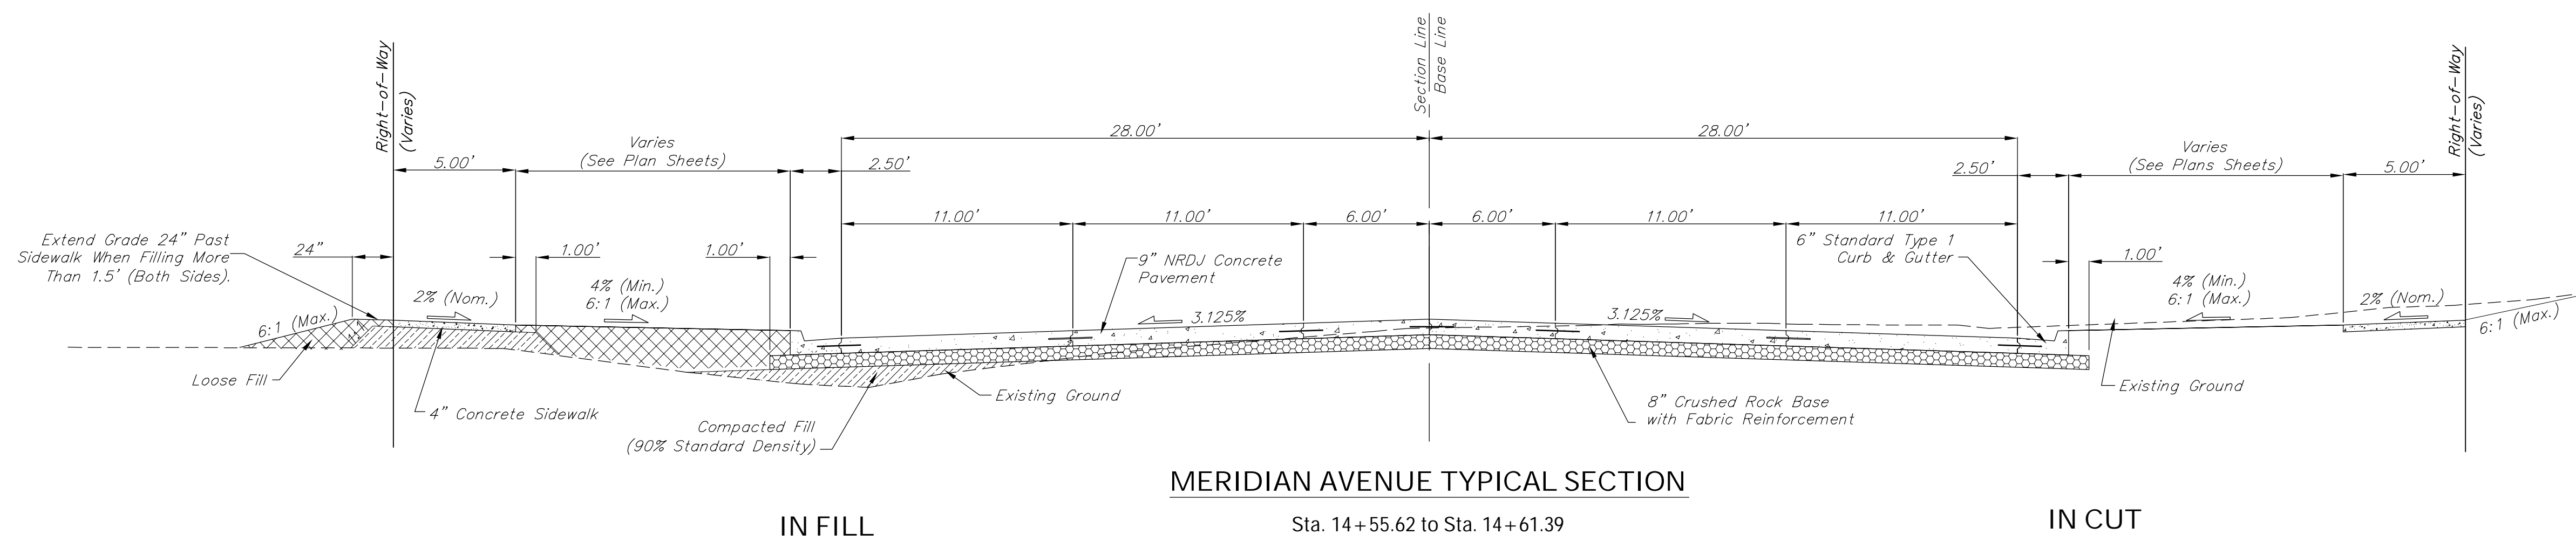

**MERIDIAN AVENUE TYPICAL SECTION**

- Sta. 14+55.62 to Sta. 14+61.39
- Sta. 15+45.53 to Sta. 17+55.48
- Sta. 18+45.58 to Sta. 20+52.75
- Sta. 21+43.29 to Sta. 23+50.09
- Sta. 24+40.19 to Sta. 26+36.84
- Sta. 27+37.79 to Sta. 29+50.90
- Sta. 30+41.00 to Sta. 32+56.01
- Sta. 33+45.76 to Sta. 36+11.34
- Sta. 37+11.05 to Sta. 40+85.00

Drawing File: E:\Proj\Combined MeridianPawnee to McCormick\Detail\TypSec.dwg [TypSec:01]

Design: TPV	Project No. 0806ET86 CAPITAL IMPROVEMENT PROJECT
Drawn: TPV	
Approved: TPV	
Scale: None	

**TYPICAL SECTIONS**  
MERIDIAN AVENUE - PAWNEE AVENUE TO MCCORMICK AVENUE

**Baughman Company, P.A.**  
315 Ellis St. Wichita, KS 67211 P 316-262-7271 F 316-262-0149  
ENGINEERING | SURVEYING | PLANNING | LANDSCAPE ARCHITECTURE