
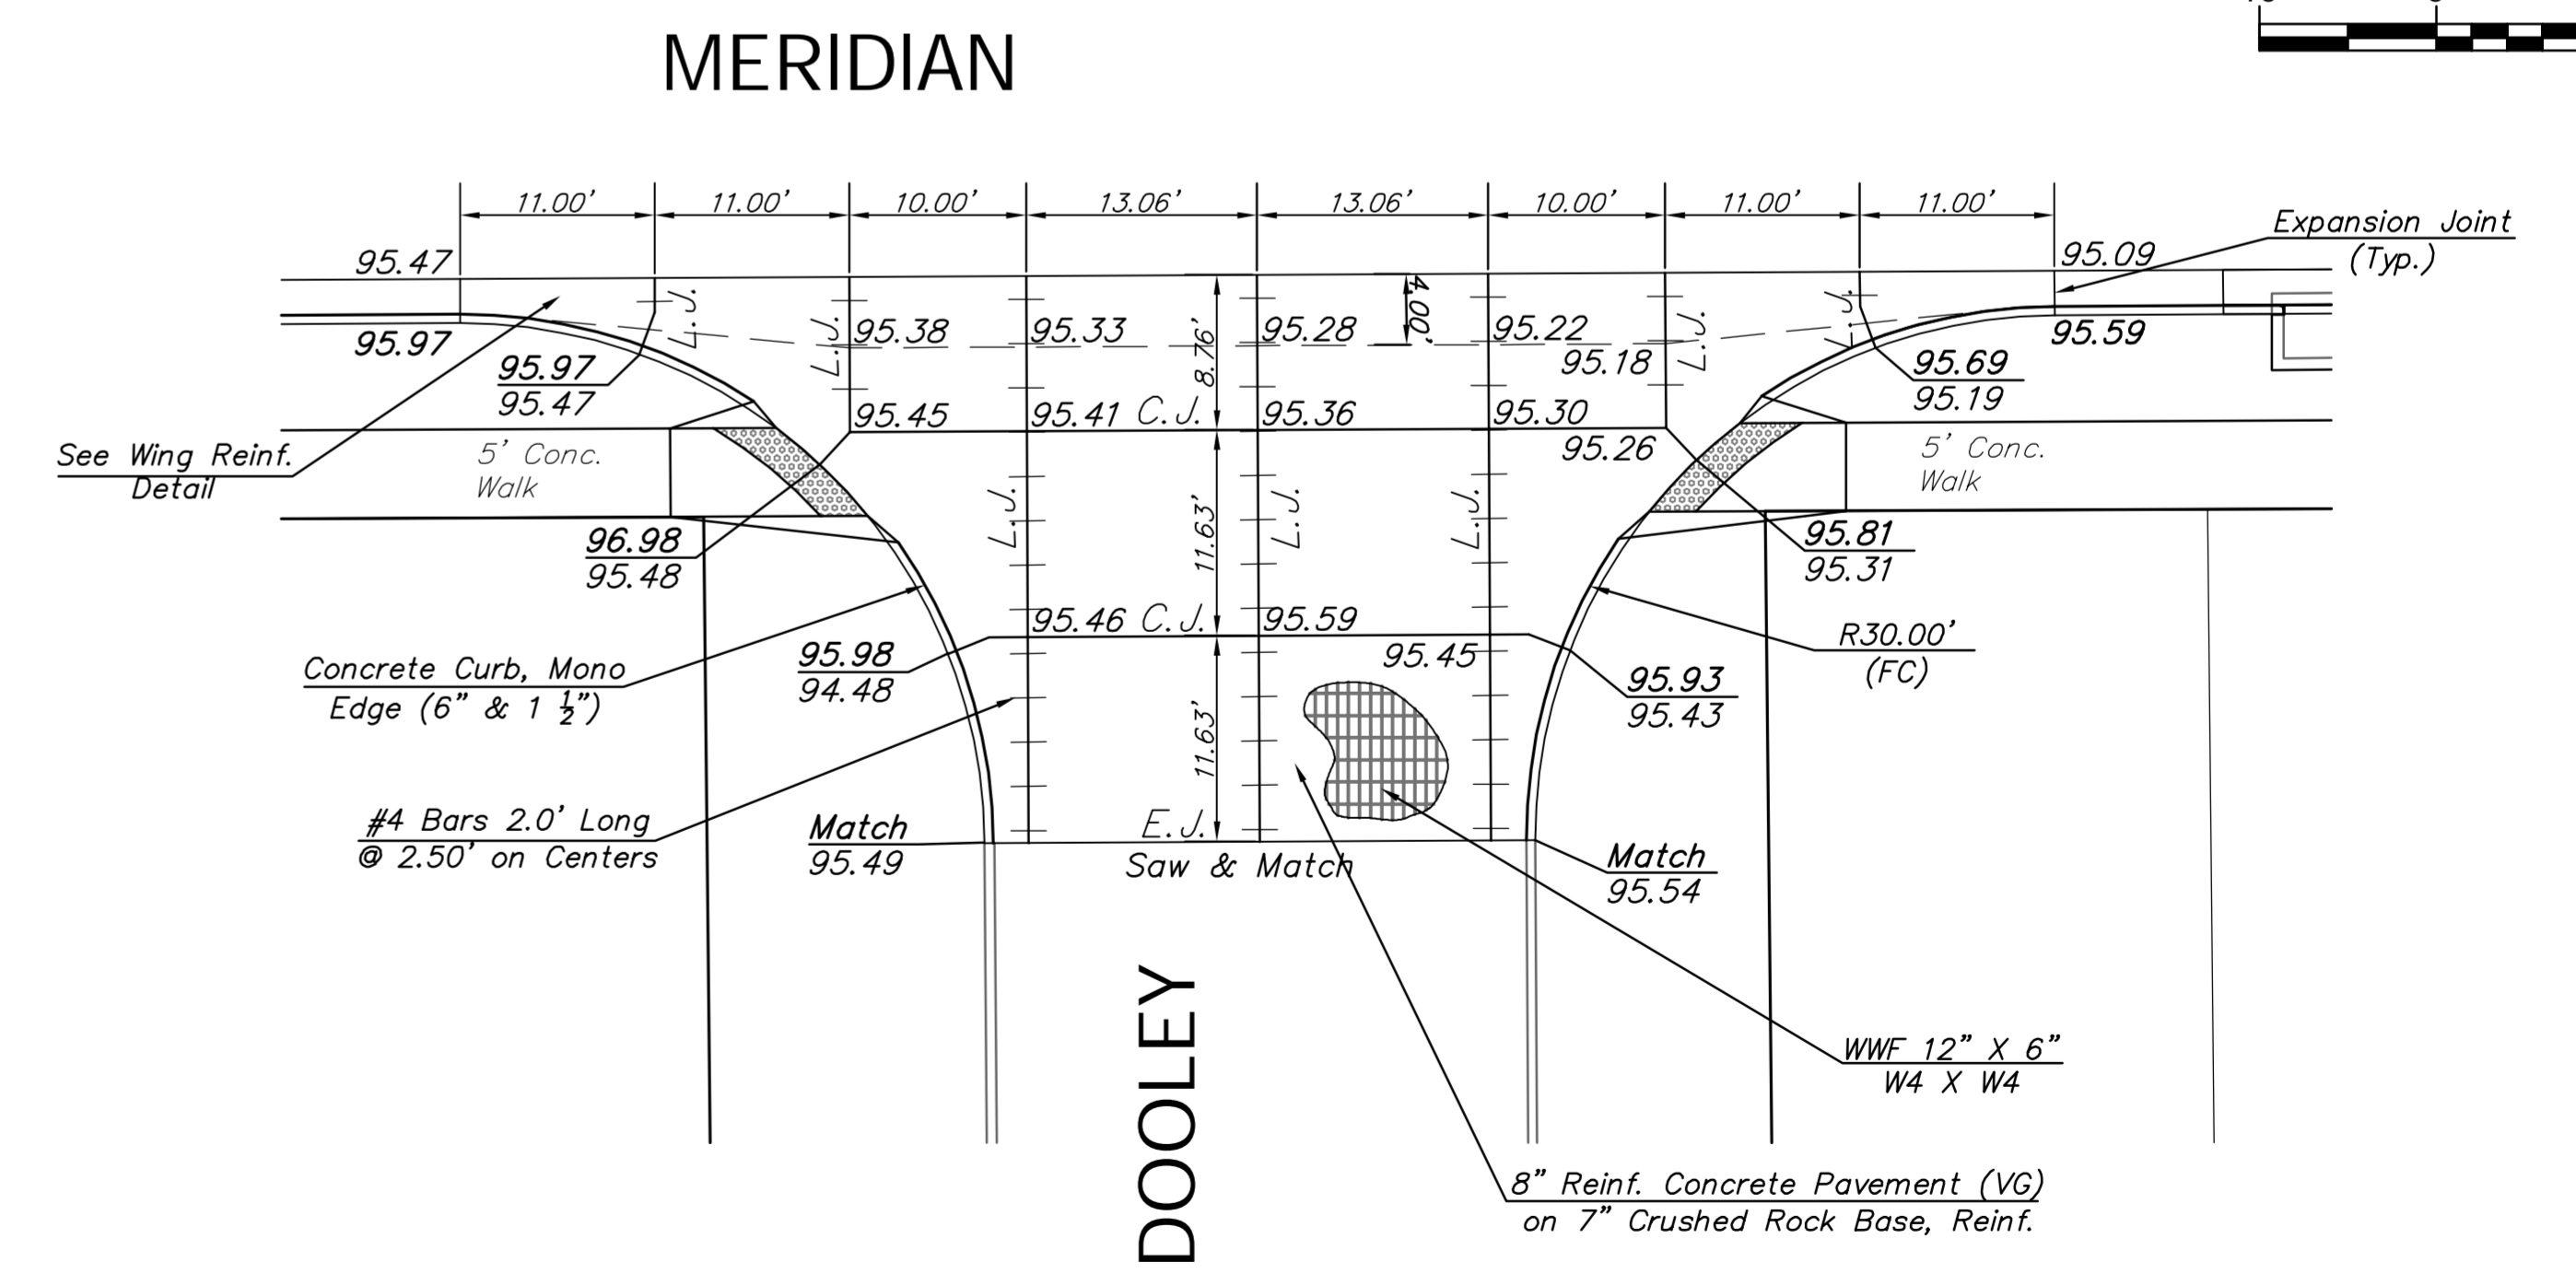
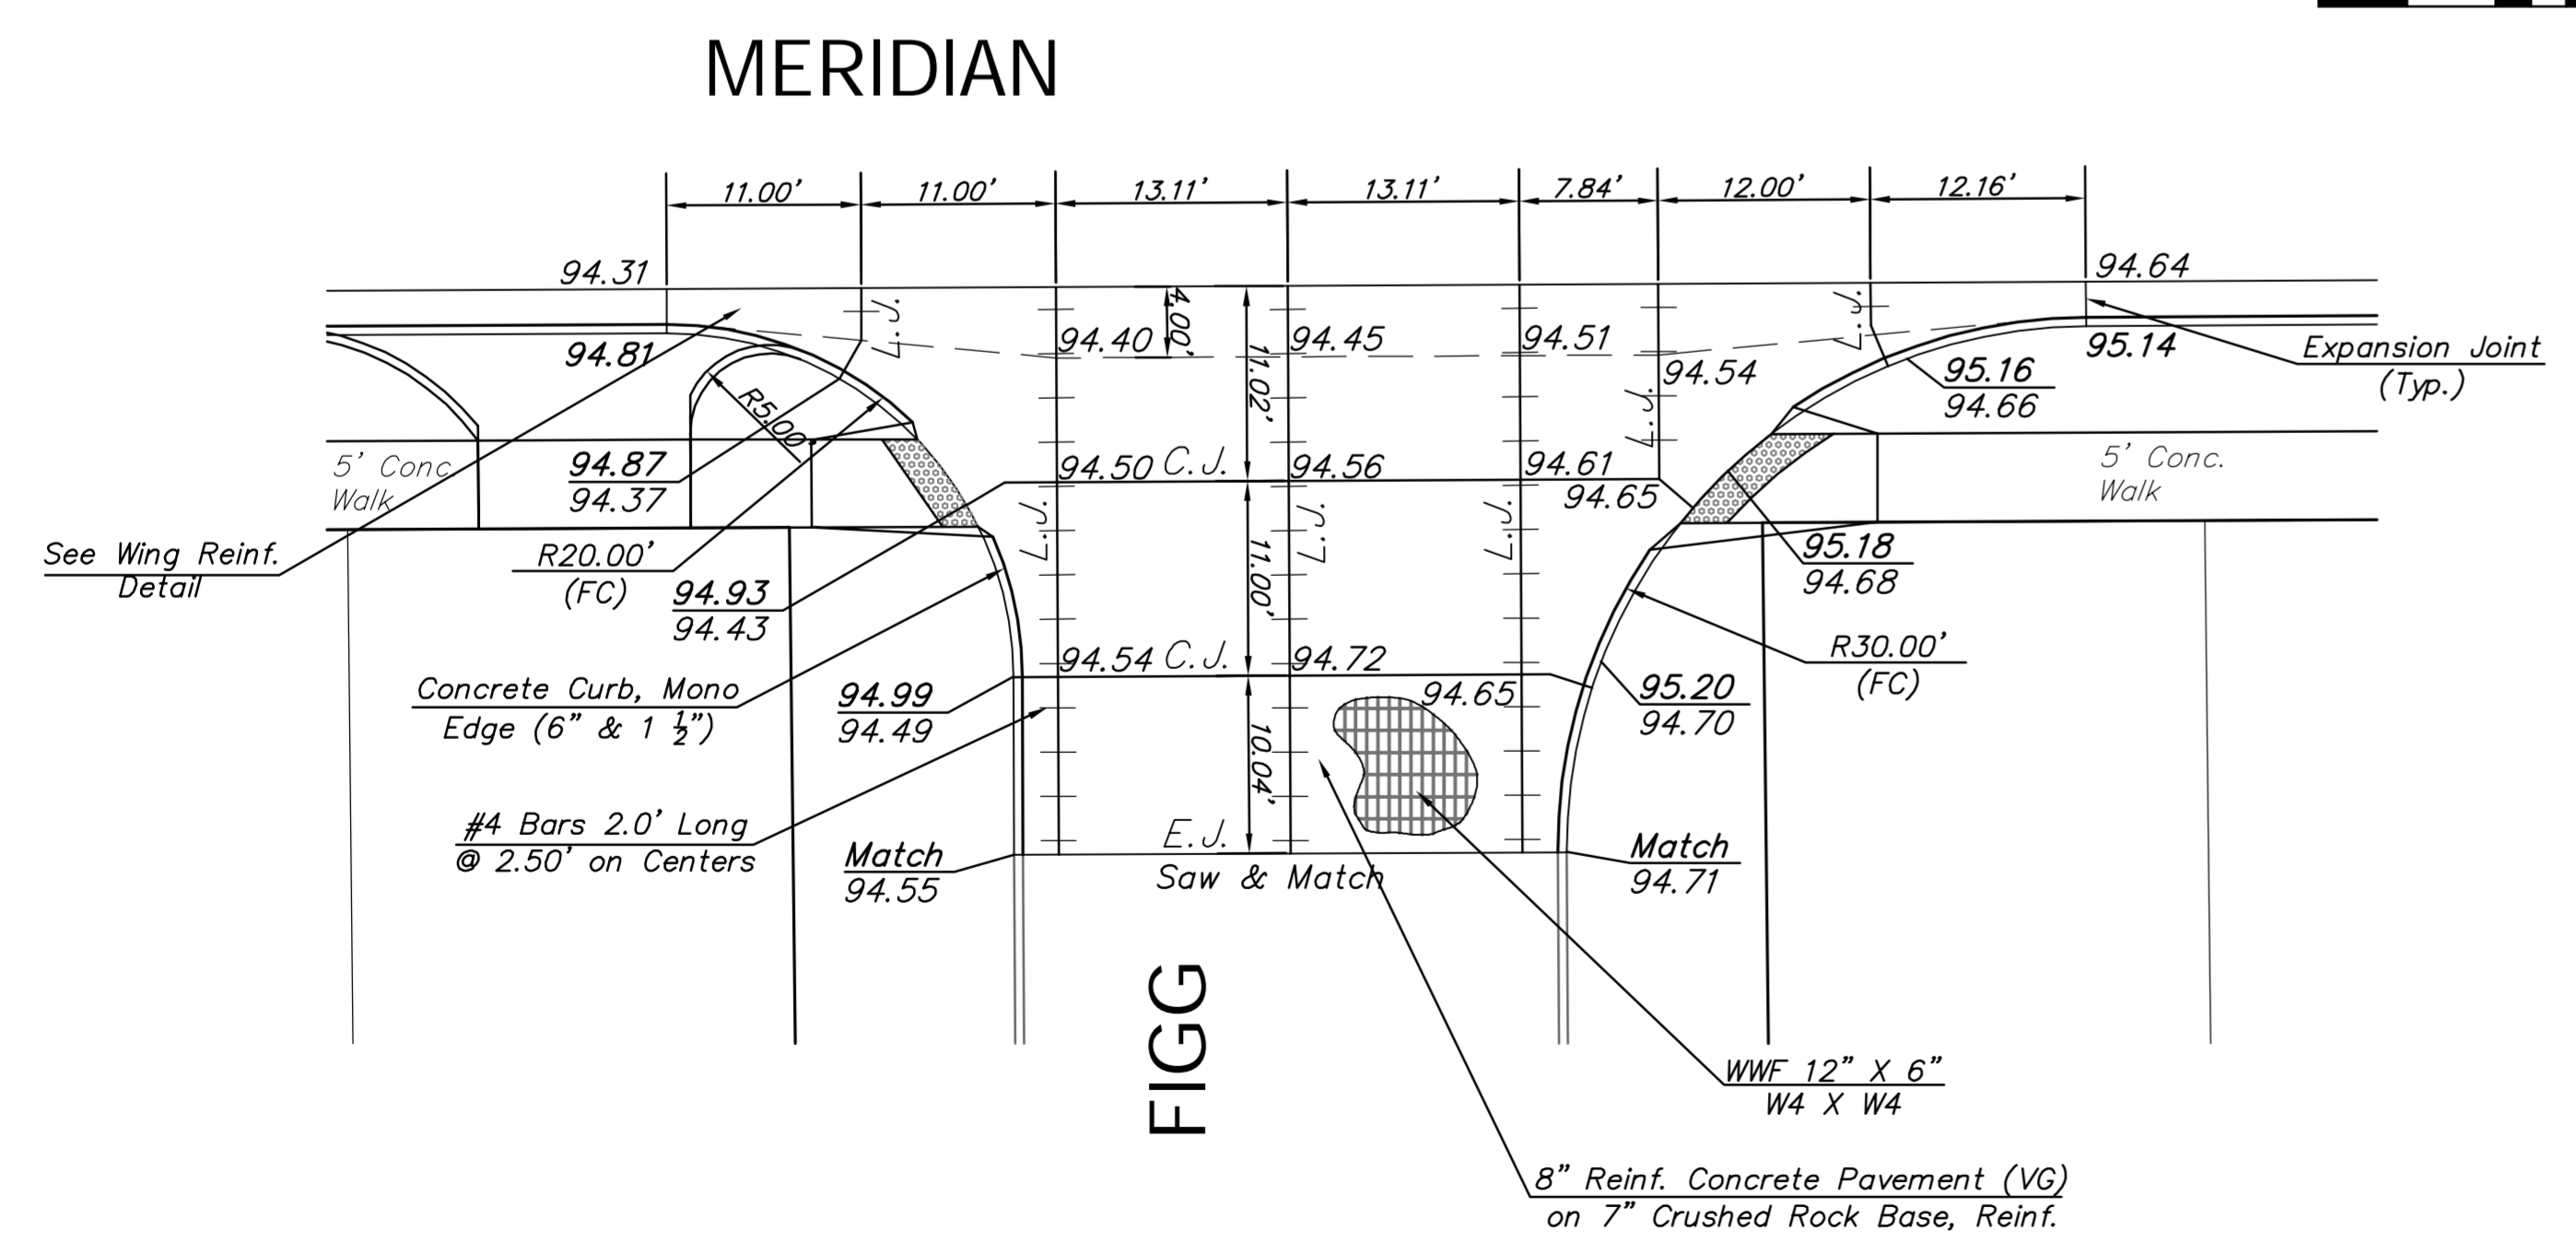
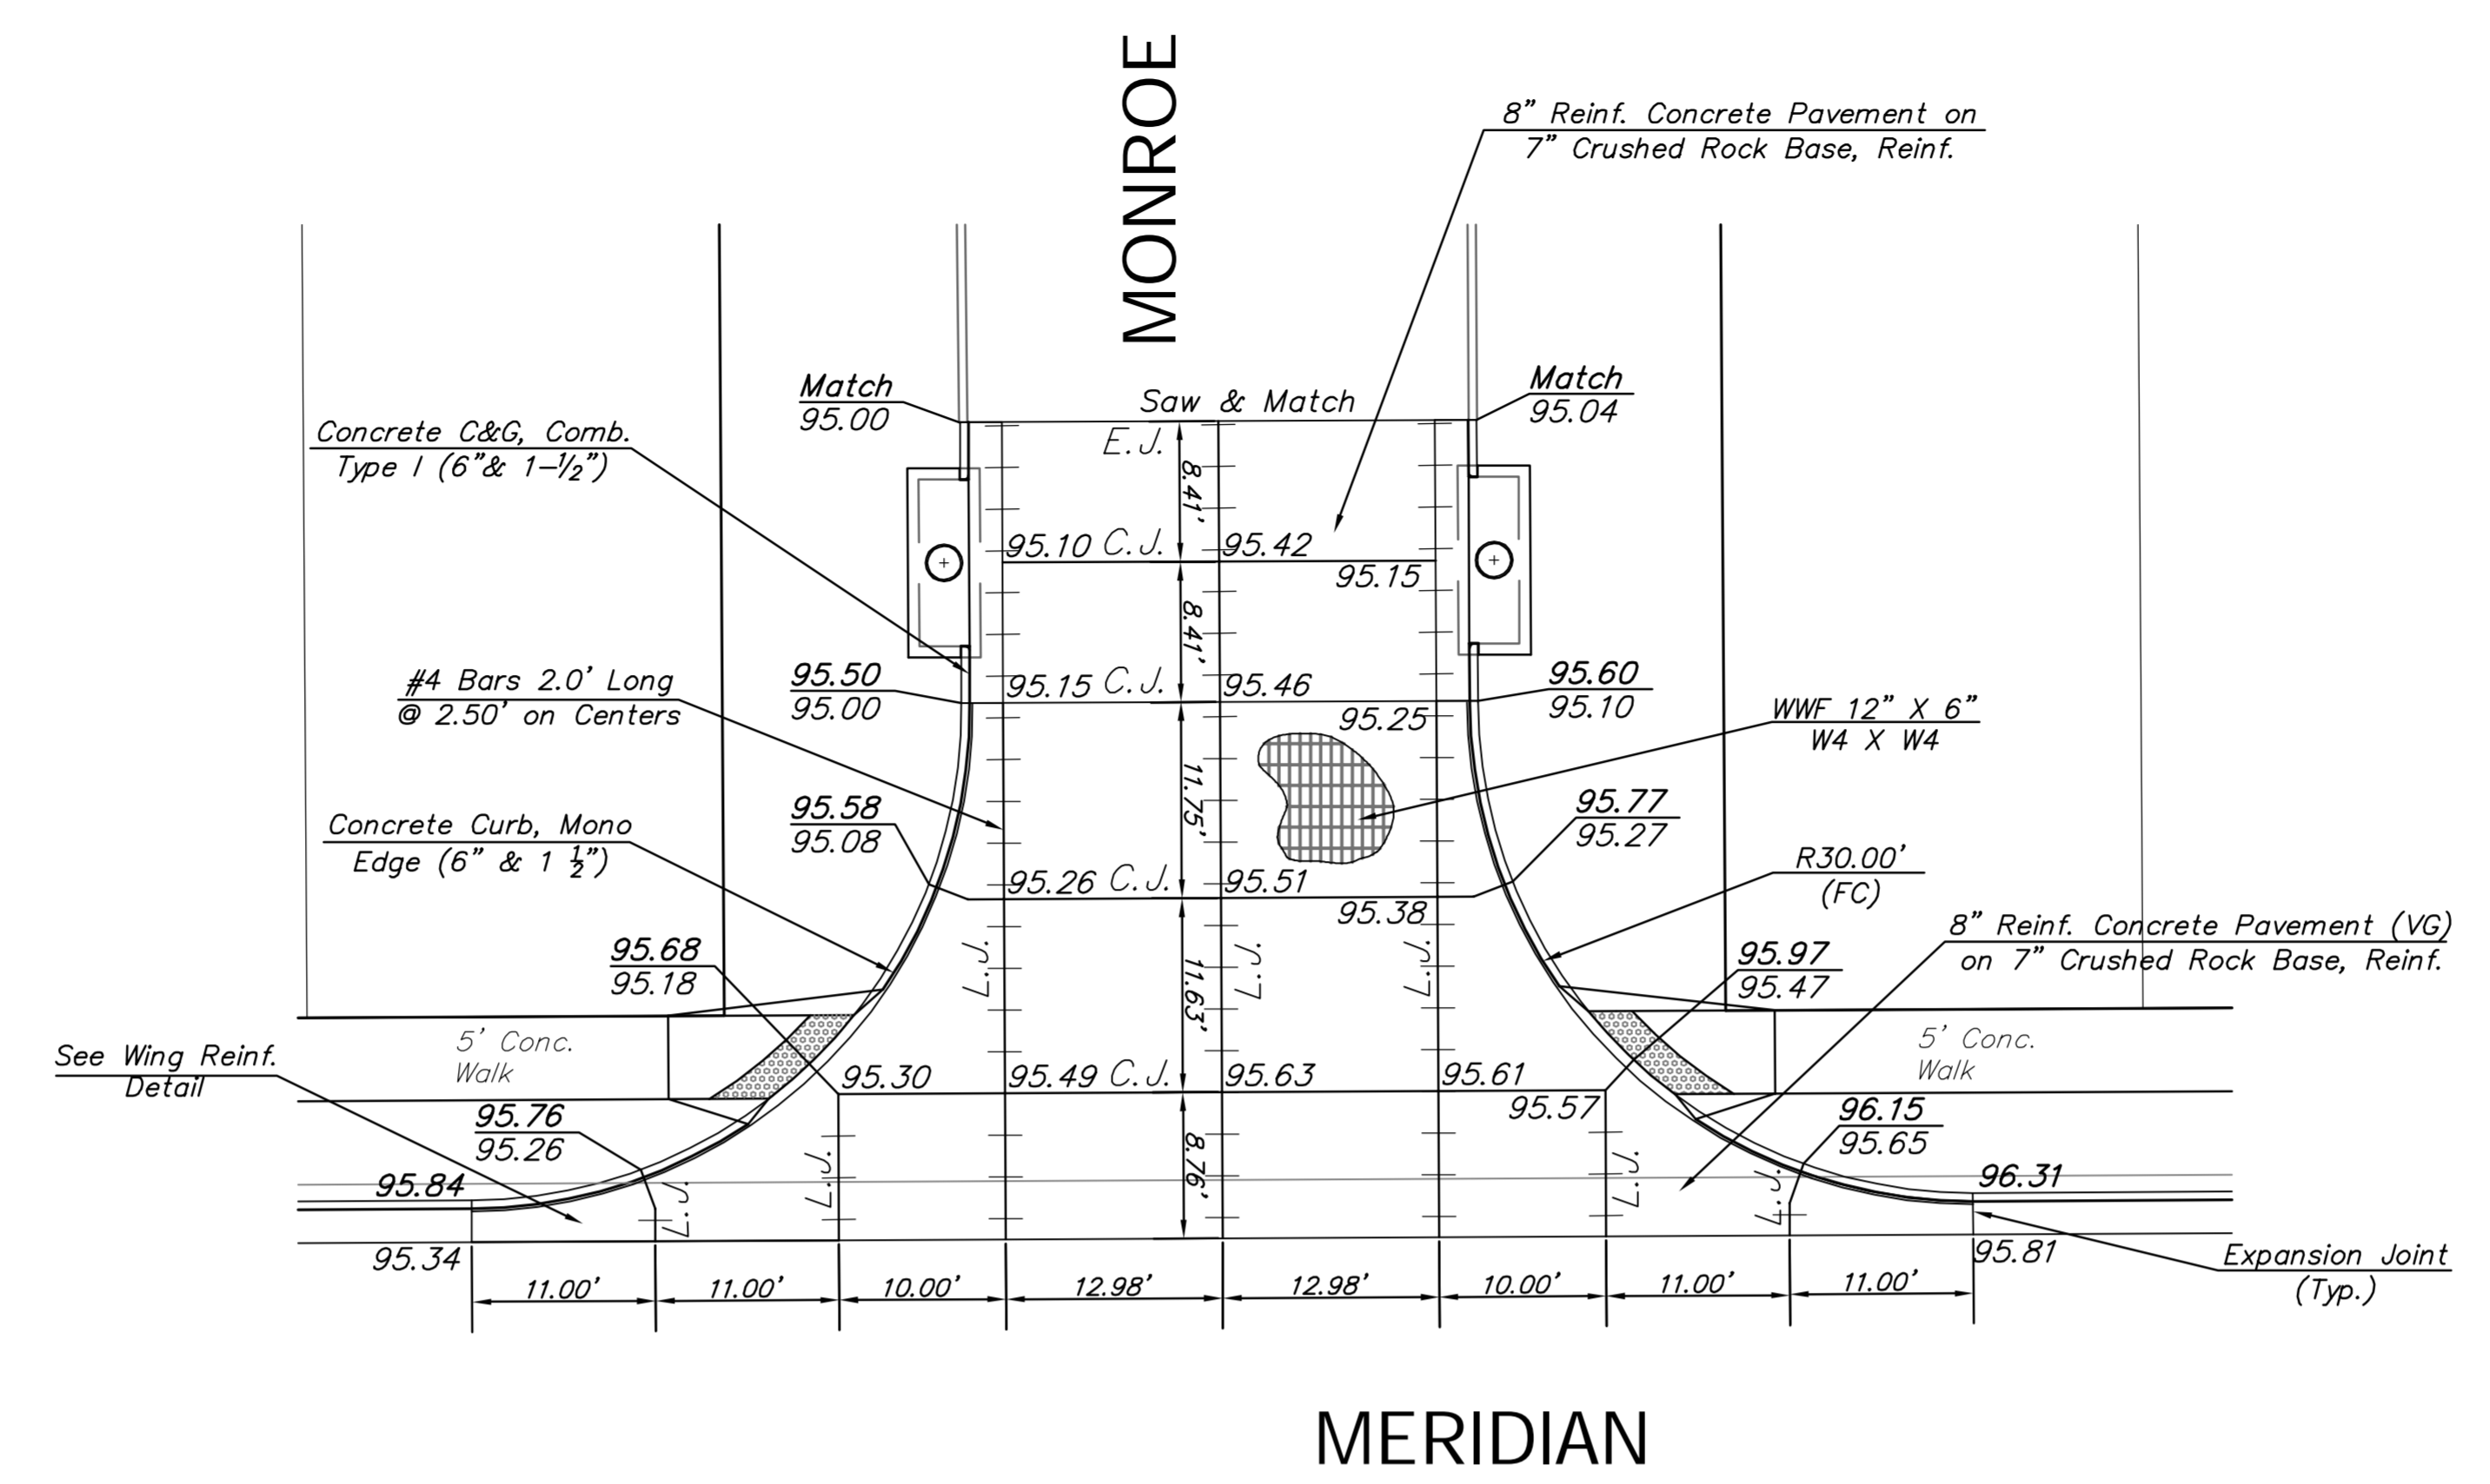


REGION NO.	STATE	PROJECT NO.	FISCAL YEAR	SHEET NO.	TOTAL SHEETS
7	KANSAS	087 N-0593-01	2015	35	153

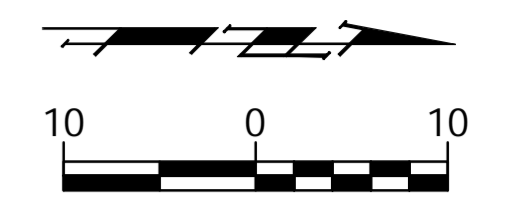

Drawing File: E://Projects/Meridian - Orient to McCormick/Civil 3d/Meridian Base.dwg (VG 05)
 Design: TPV
 Drawn: STAFF
 Approved: TPV
 Scale: NOTED

Project No. 1004E493 CAPITAL IMPROVEMENT PROJECT
FIGG, MONROE AND DOOLEY VALLEY GUTTER DETAILS
 MERIDIAN AVENUE - PAWNEE AVENUE TO MCCORMICK AVENUE

Baughman Company, P.A.
 315 Ellis St., Wichita, KS 67211 P 316-262-7271 F 316-262-0149
 ENGINEERING | SURVEYING | PLANNING | LANDSCAPE ARCHITECTURE

May 2015
 SHEET 35 OF 153