



BENCHMARK:  
 BM #1 - Chiseled "b" on the Top of Curb on the South Side of Esthner Avenue, 80± East of Centerline of Meridian. Elev. = 1292.64 (NAVD 88)

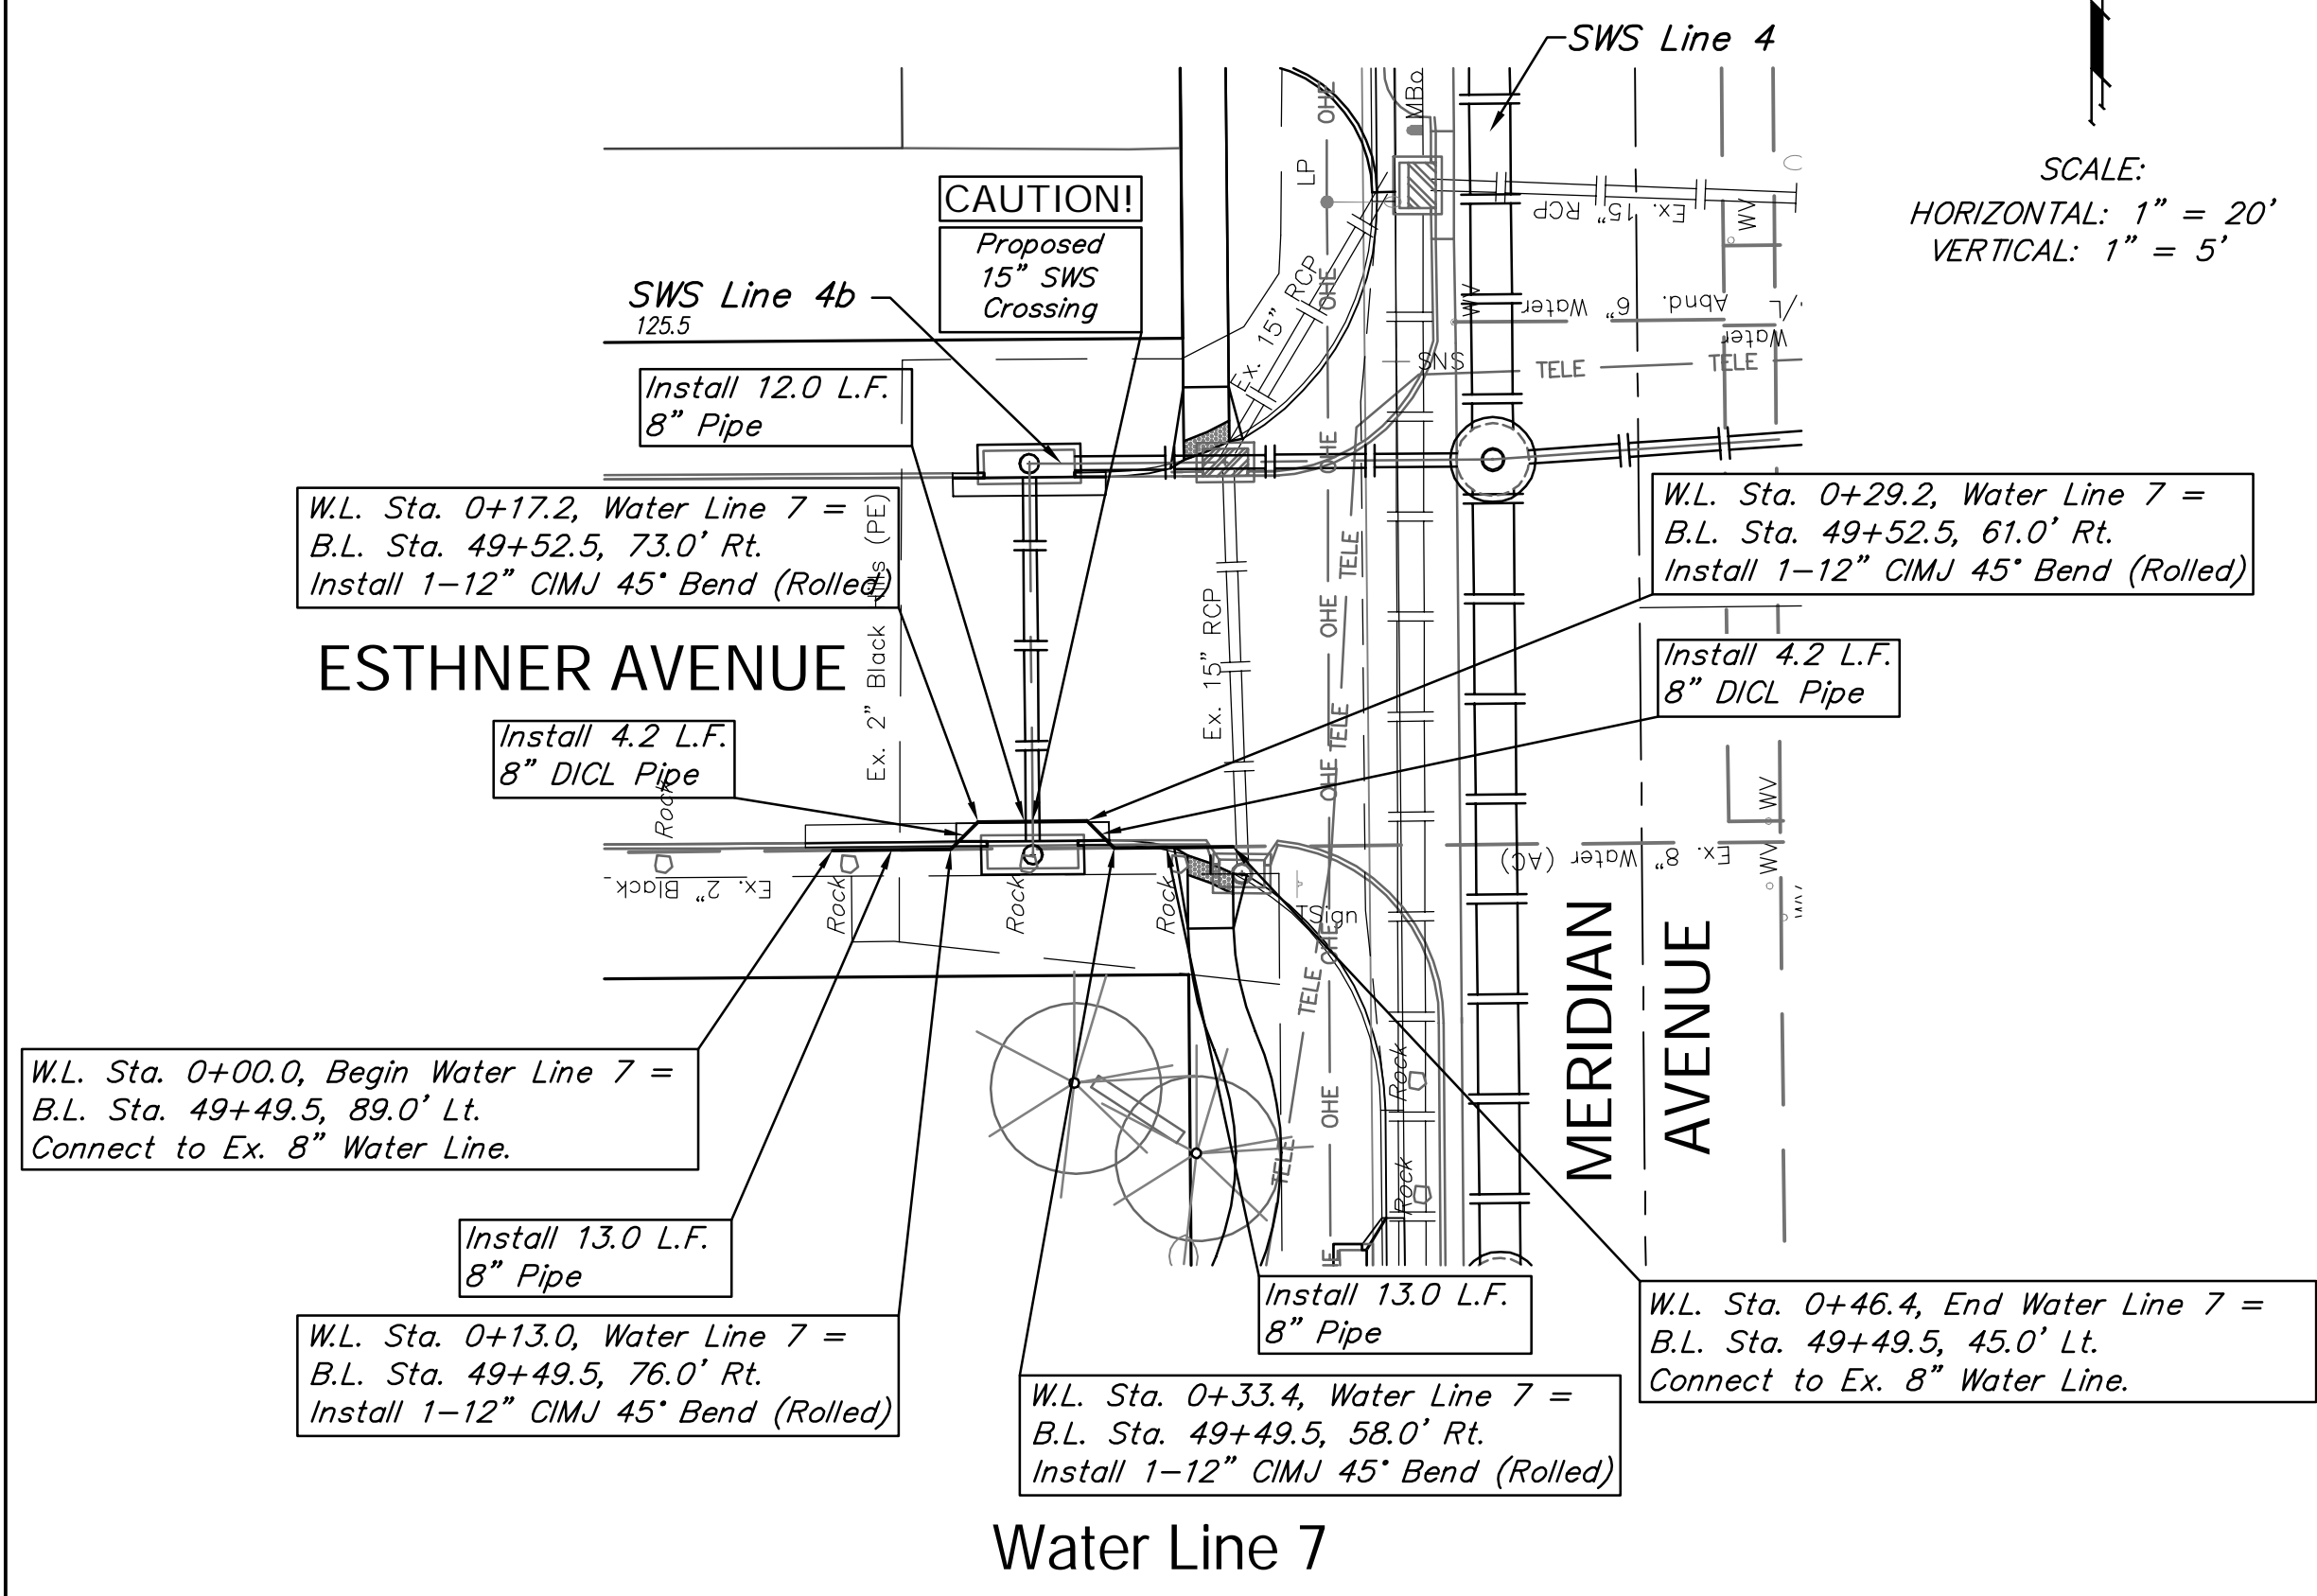

BENCHMARKS:  
 BM #3 - City of Wichita Benchmark Disc in the Southeast Corner of the Intersection of Meridian and Harry, 29.5' South and 61' East of the Centerline of Both. Elev. = 1294.17 (NAVD 88)

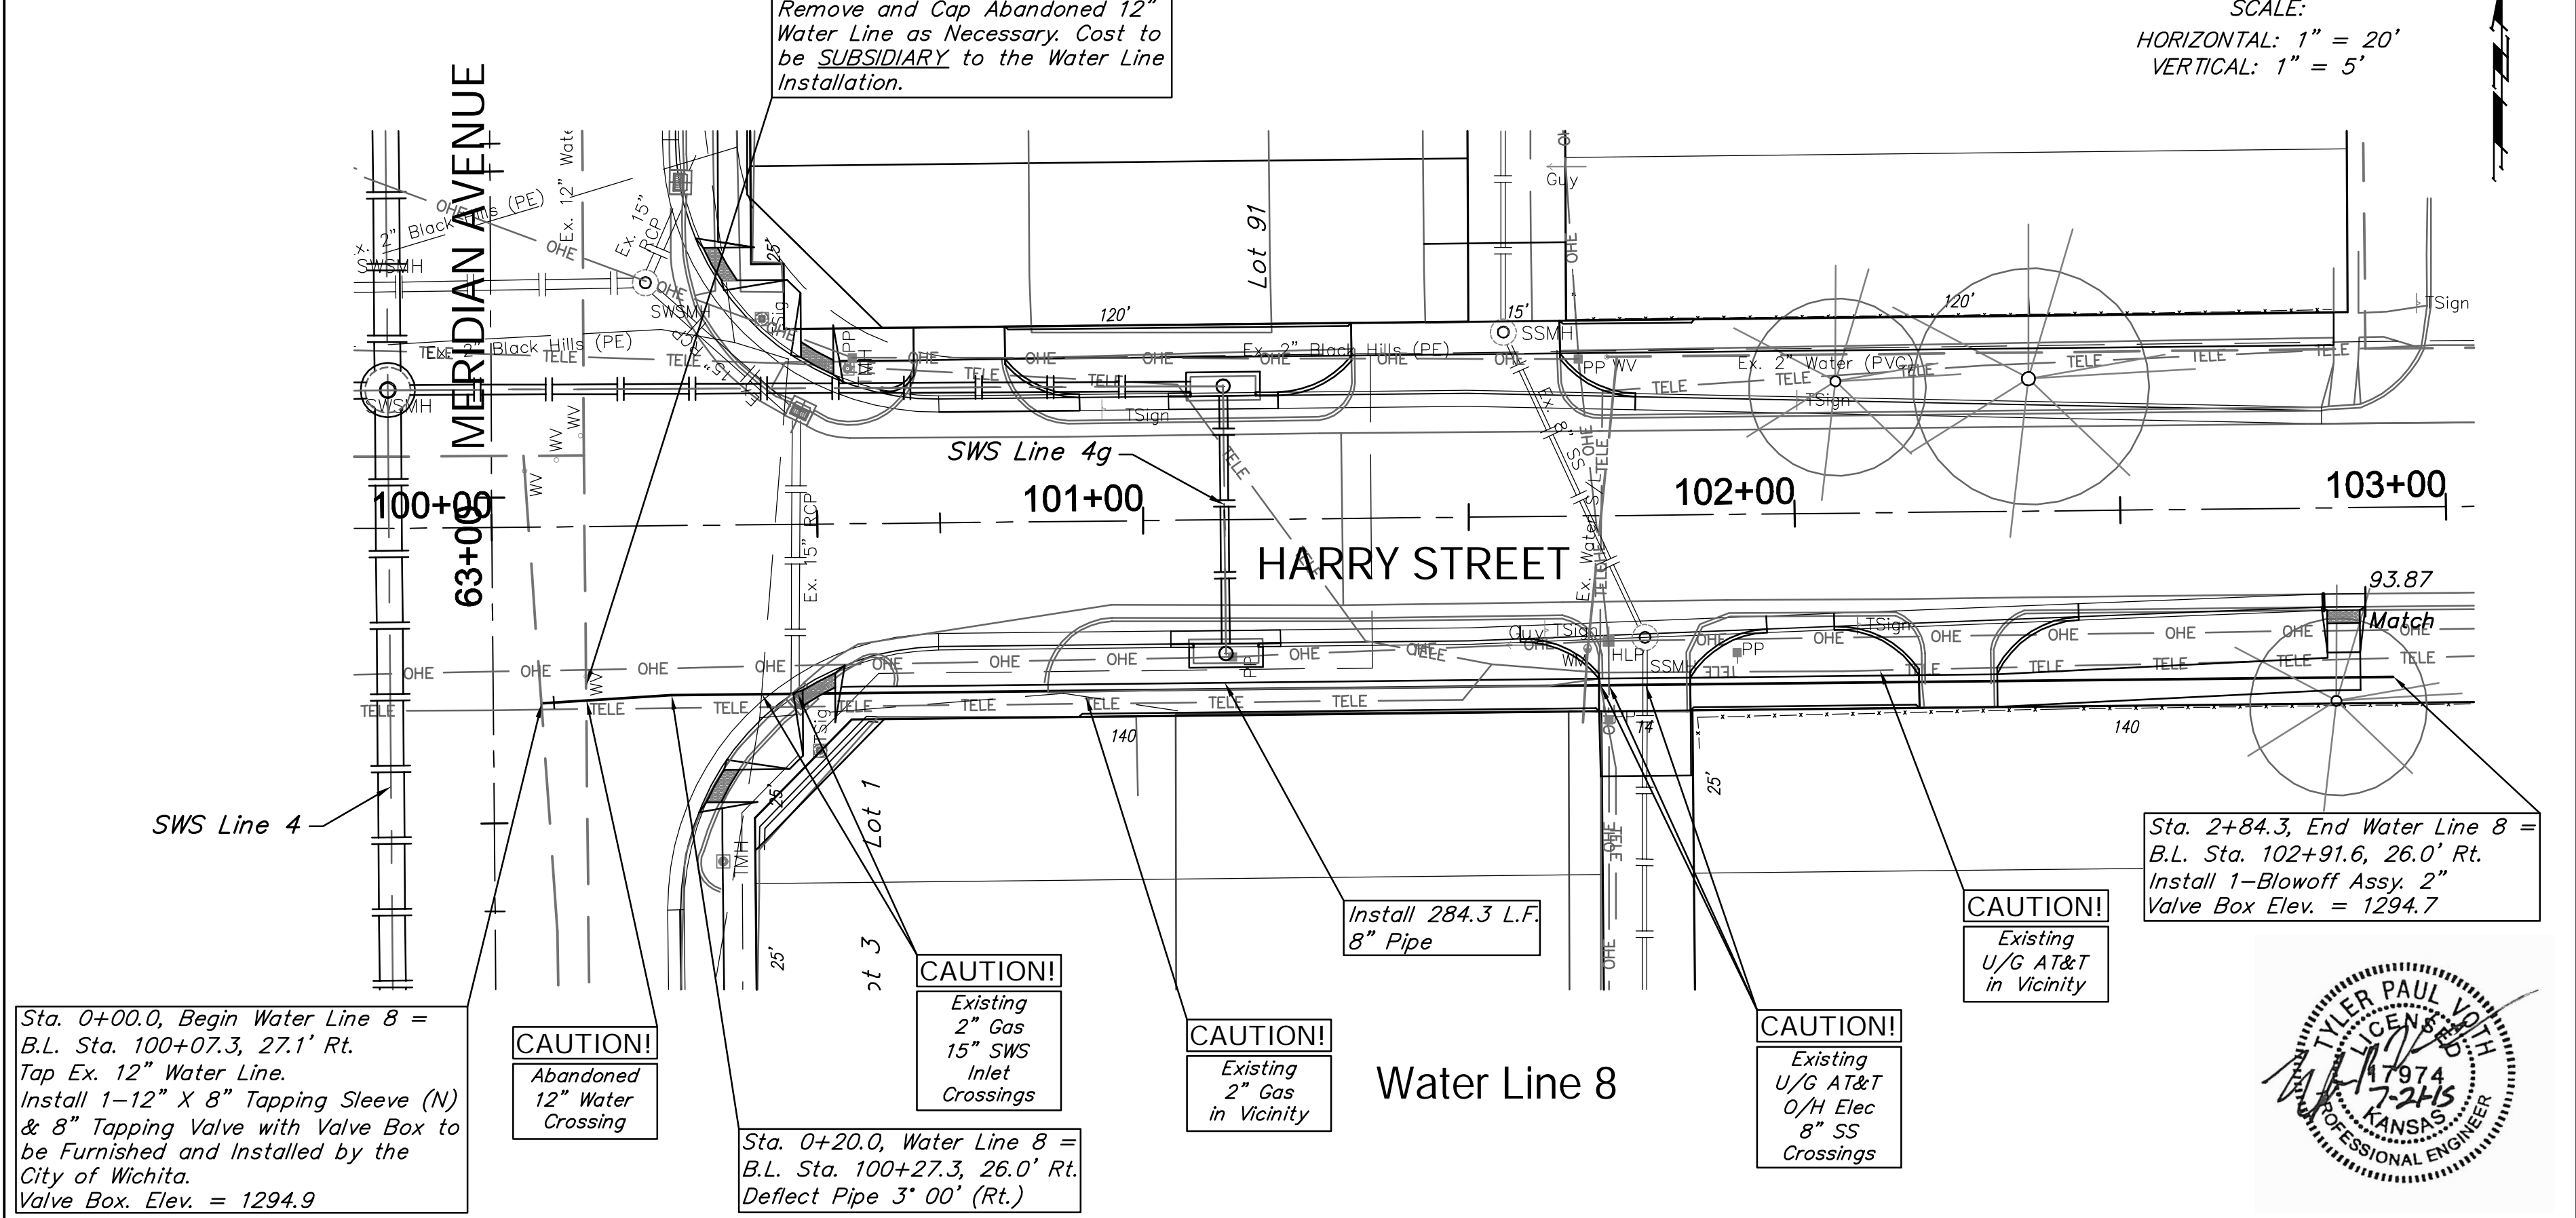

REGION NO.	STATE	PROJECT NO.	FISCAL YEAR	SHEET NO.	TOTAL SHEETS
7	KANSAS	087 N-0593-01	2015	70	153

SCALE:  
 HORIZONTAL: 1" = 20'  
 VERTICAL: 1" = 5'

