
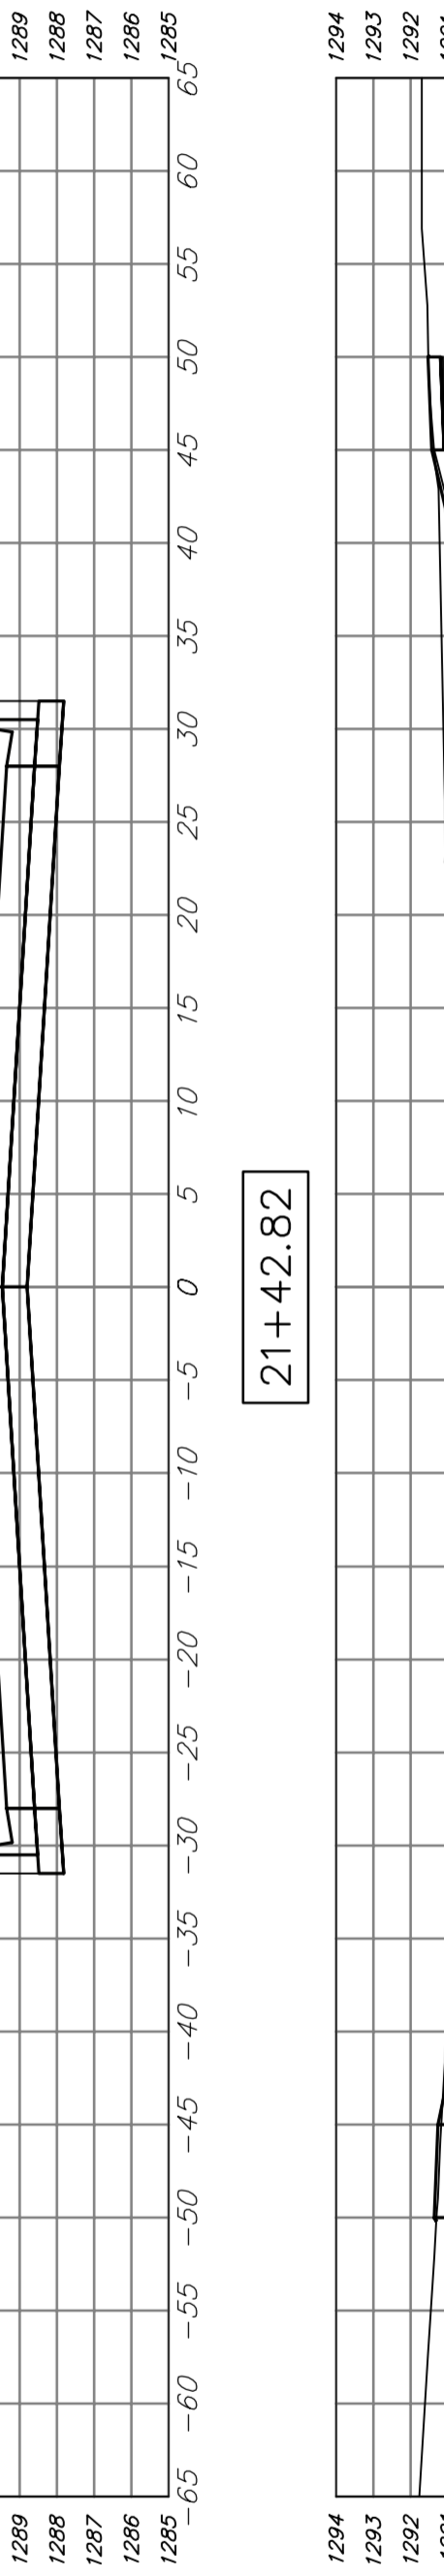
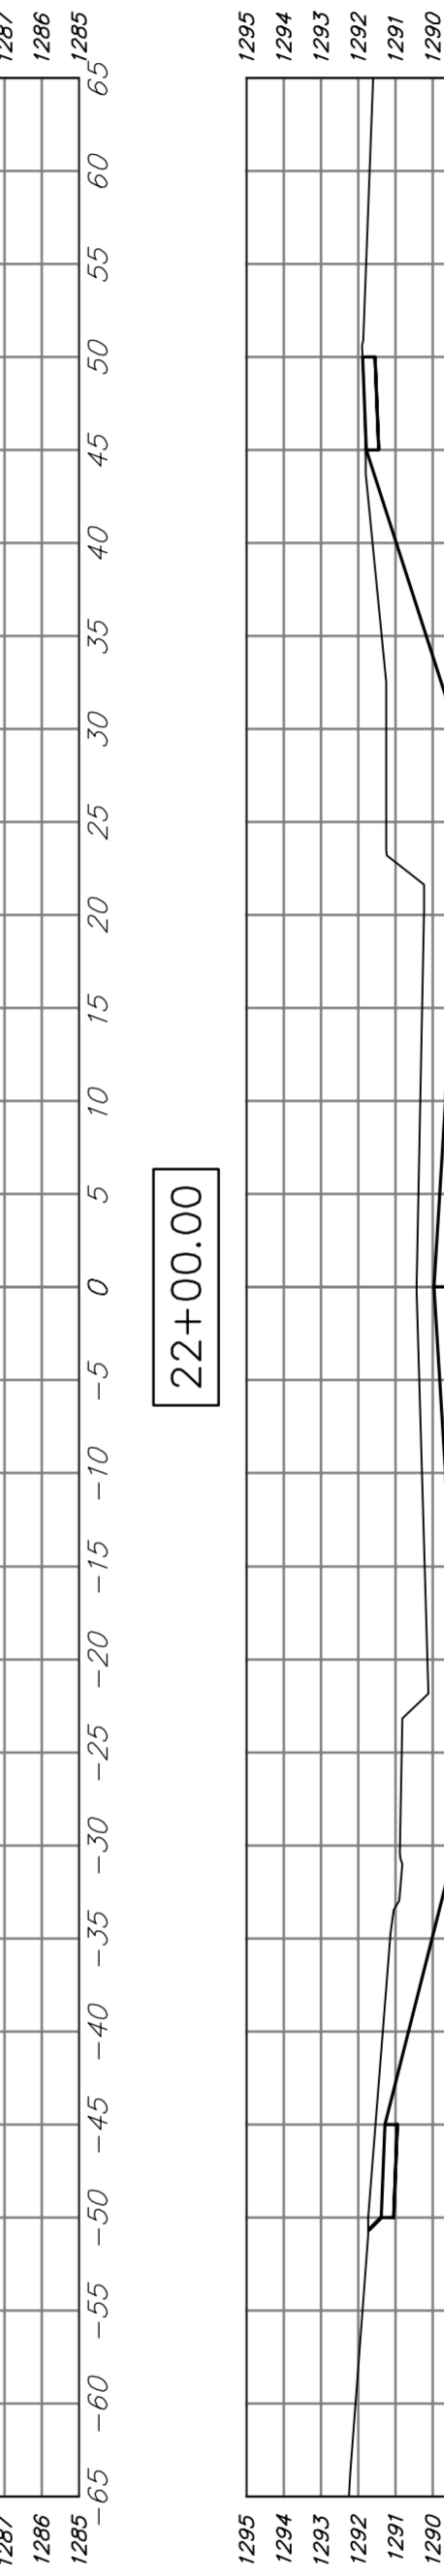
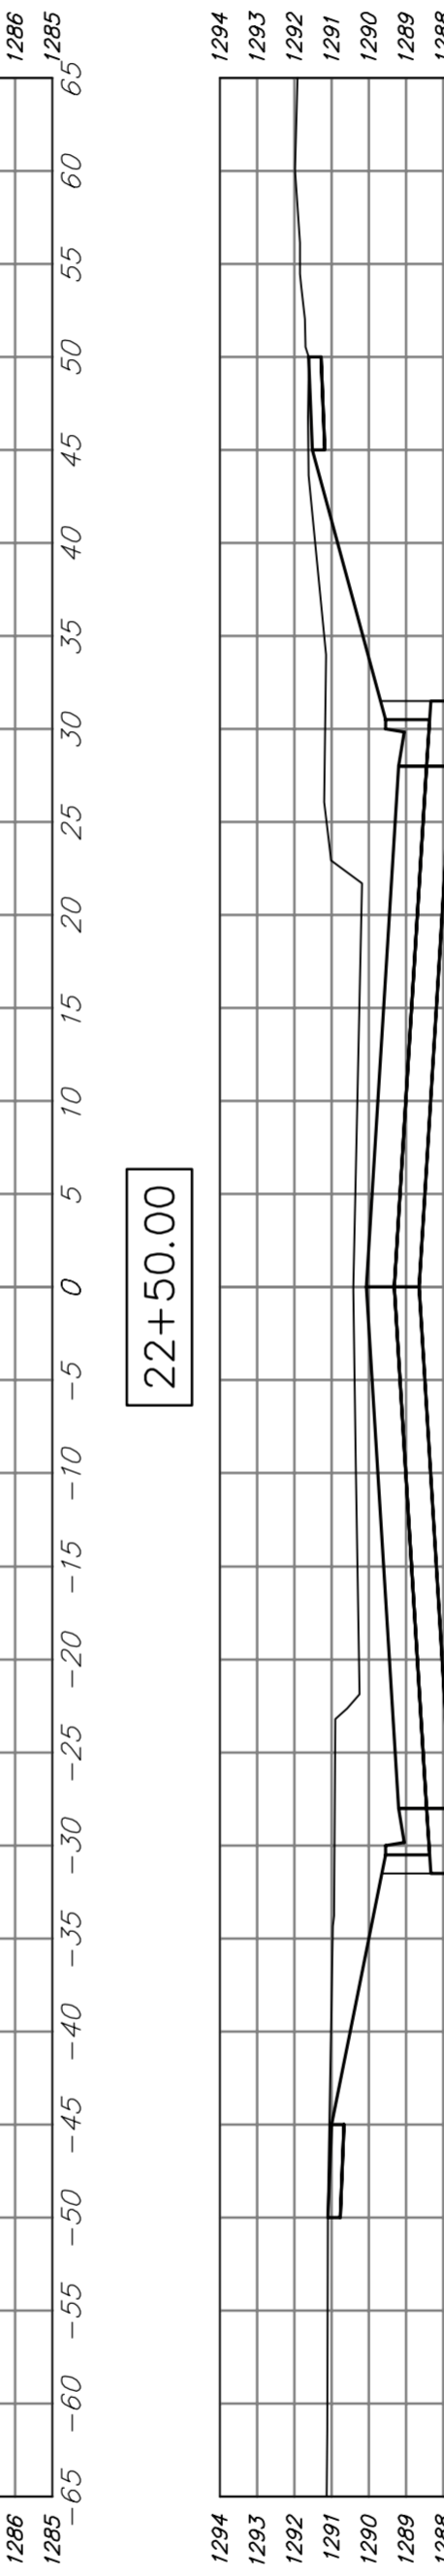
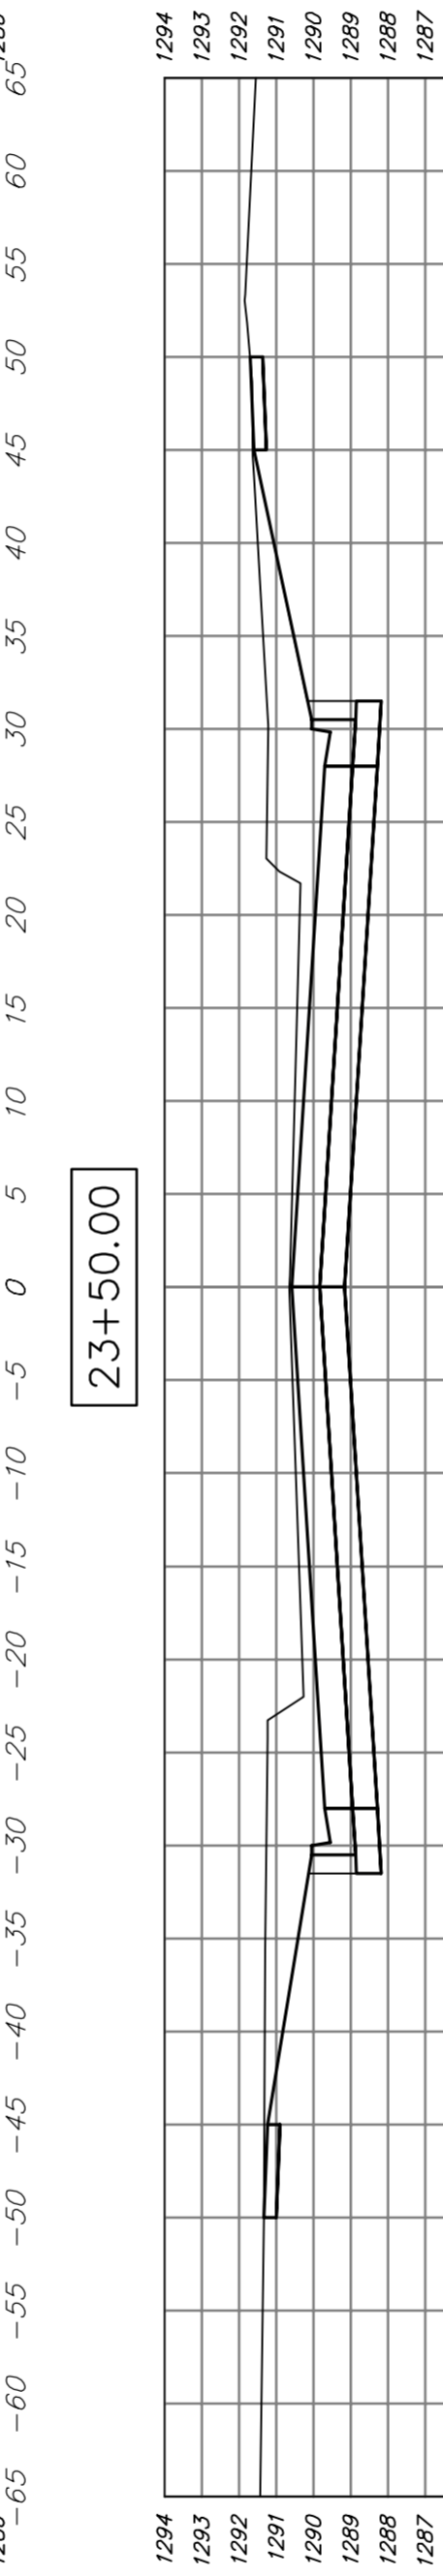
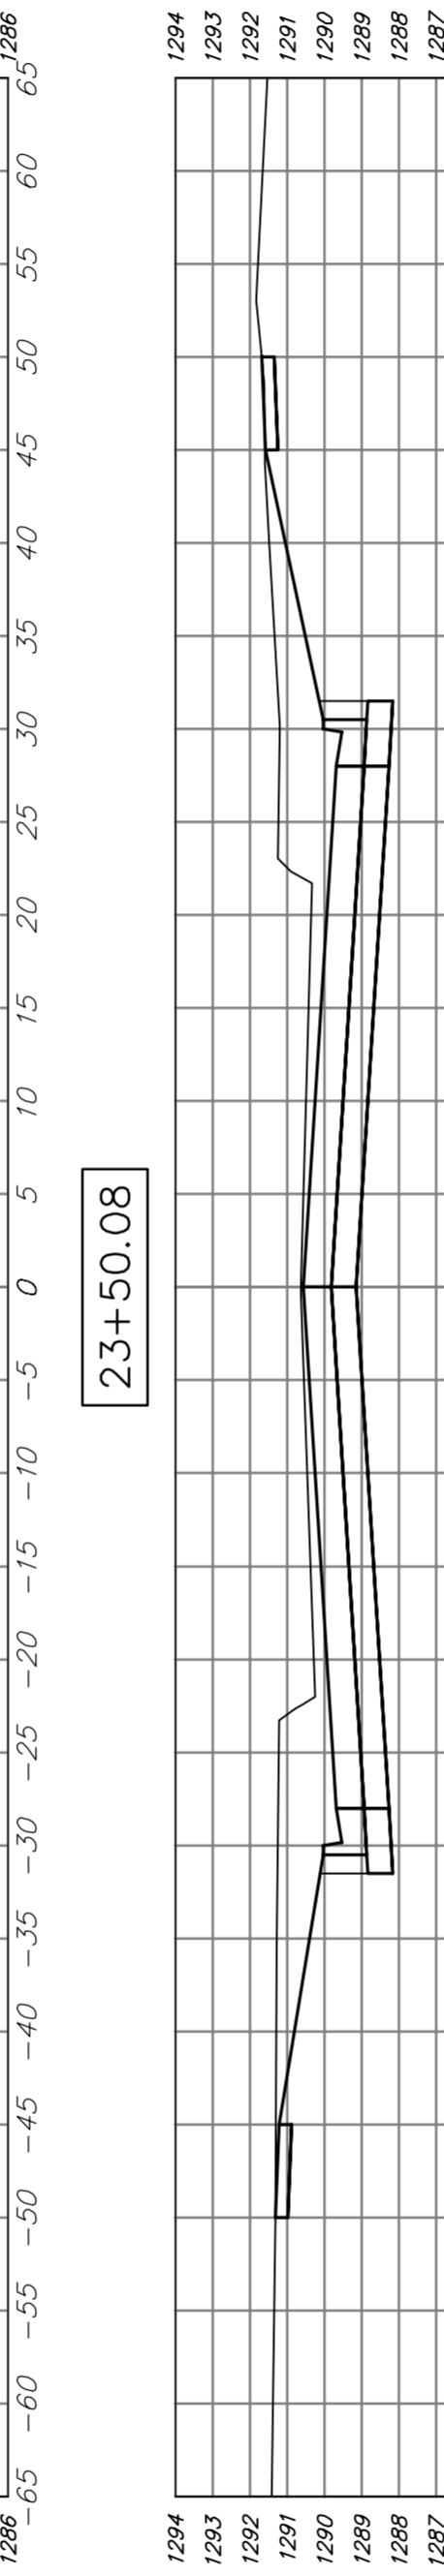
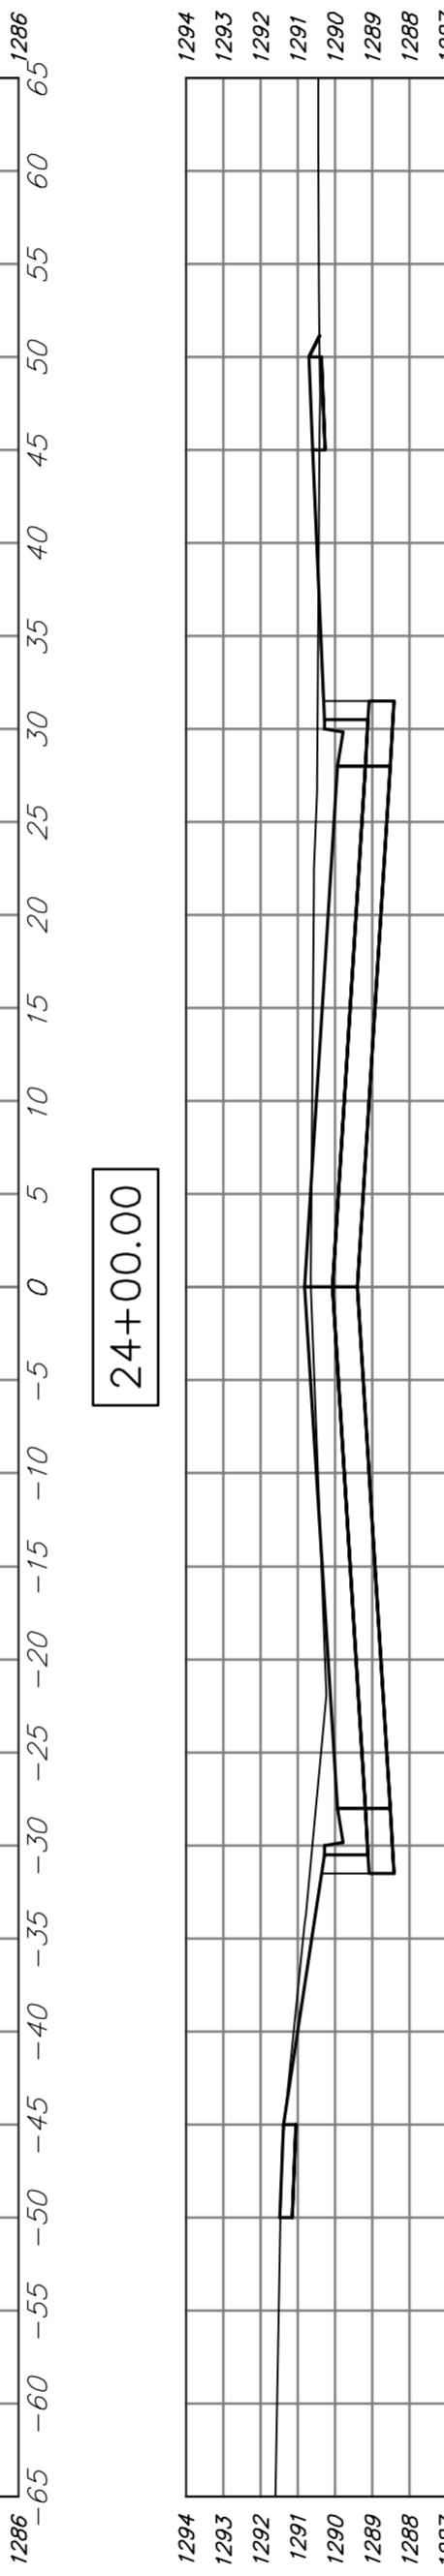
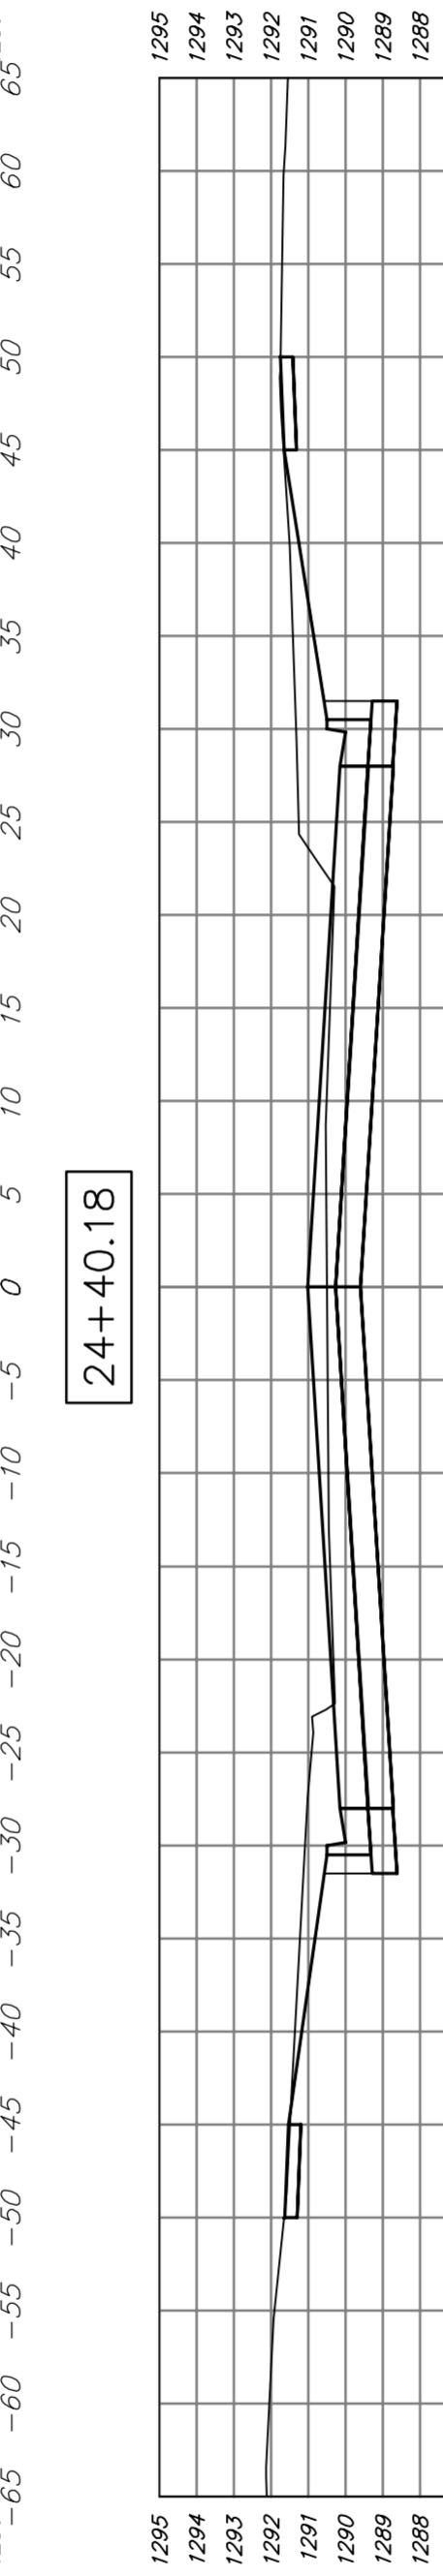
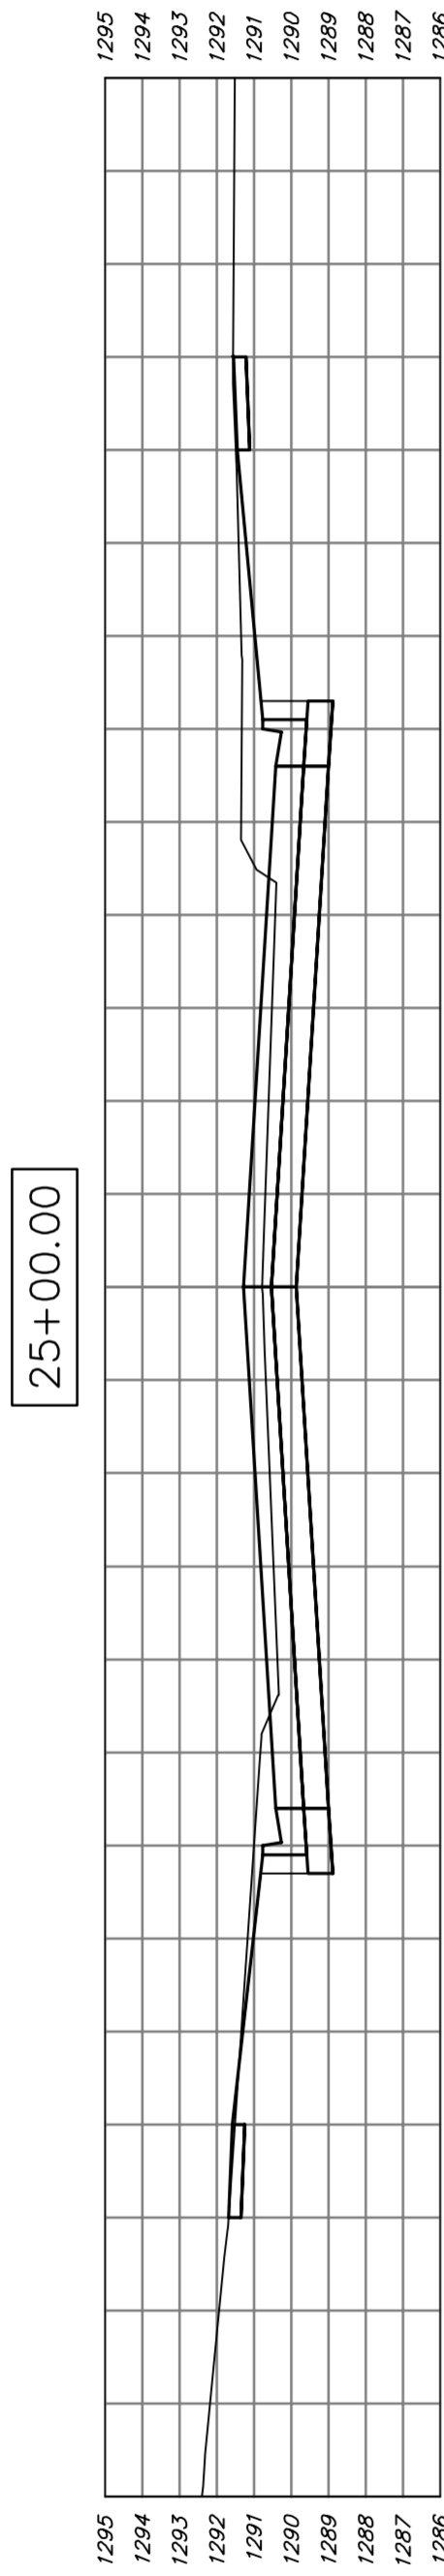


REGION NO.	STATE	PROJECT NO.	FISCAL YEAR	SHEET NO.	TOTAL SHEETS
7	KANSAS	087 N-0593-01	2015	139	139

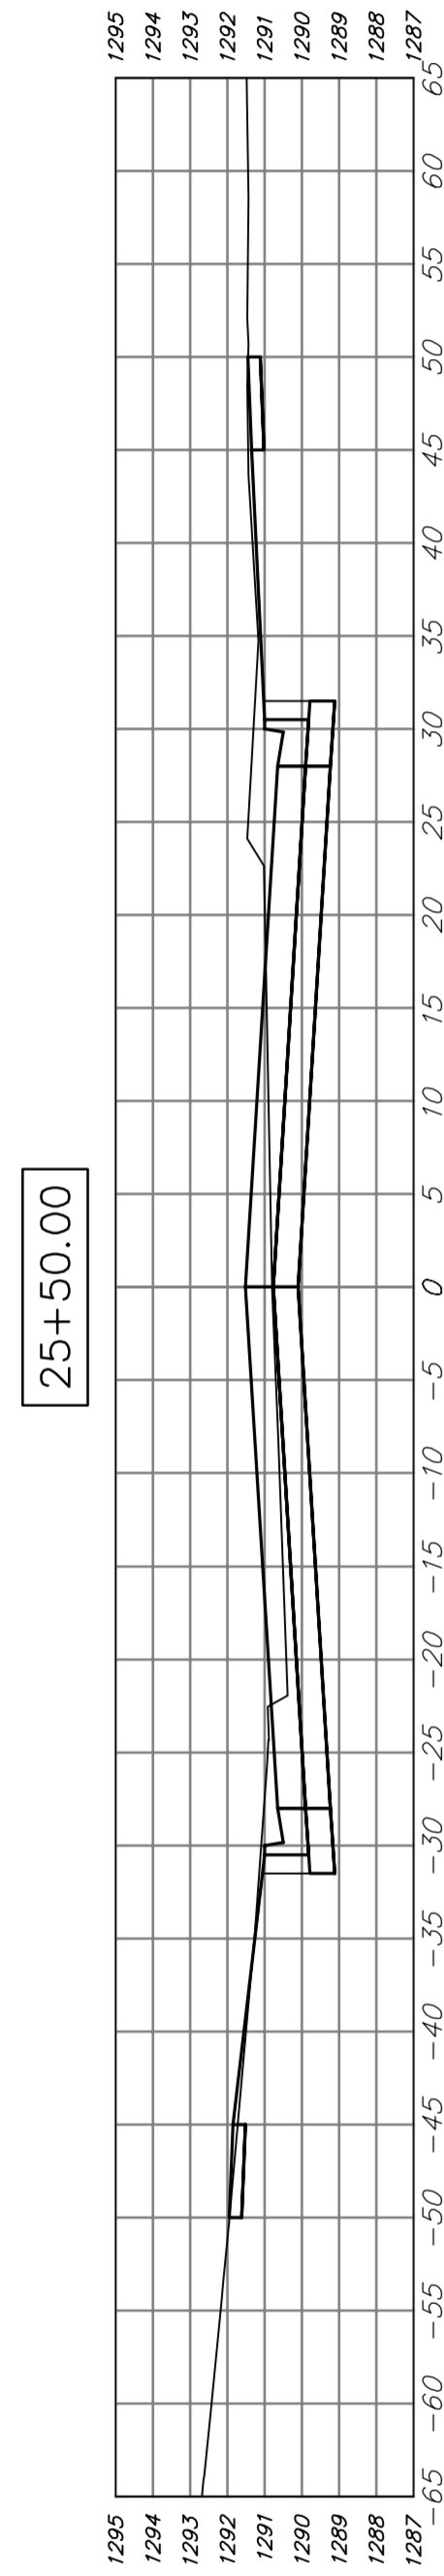

Drawing File: E:\Projects\Meridian - Pawnee to Orient\Civil 3d\Meridian Base.dwg [XSEC 03]
 Project No. 08-06-E186 CAPITAL IMPROVEMENT PROJECT
 Design: TPV
 Drawn: STAFF
 Approved: TPV
 Scale: NOTED

**MERIDIAN AVENUE
 CROSS SECTIONS**
 MERIDIAN AVENUE - PAWNEE TO ORIENT

Baughman Company, P.A.
 315 Ellis St. Wichita, KS 67211 P 316-262-7171 F 316-262-0149
 ENGINEERING | SURVEYING | PLANNING | LANDSCAPE ARCHITECTURE