
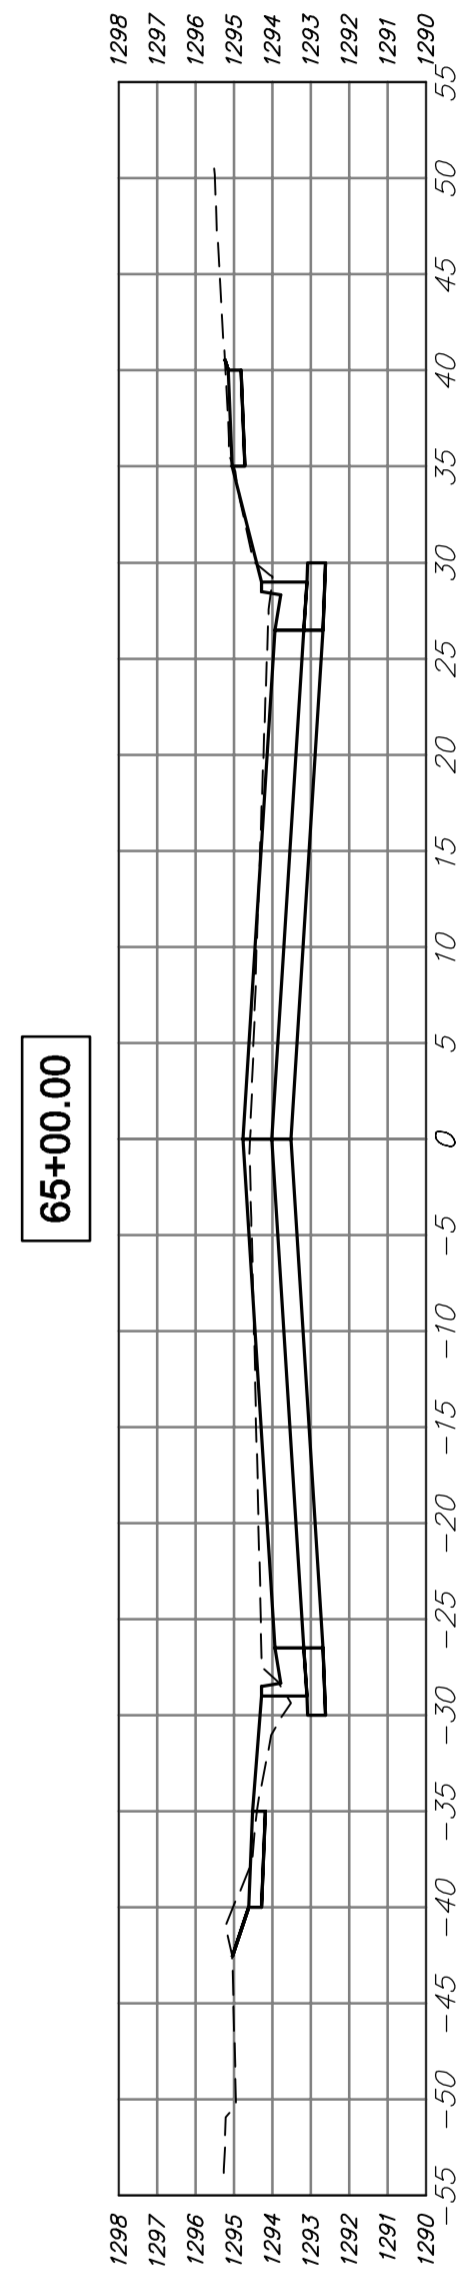
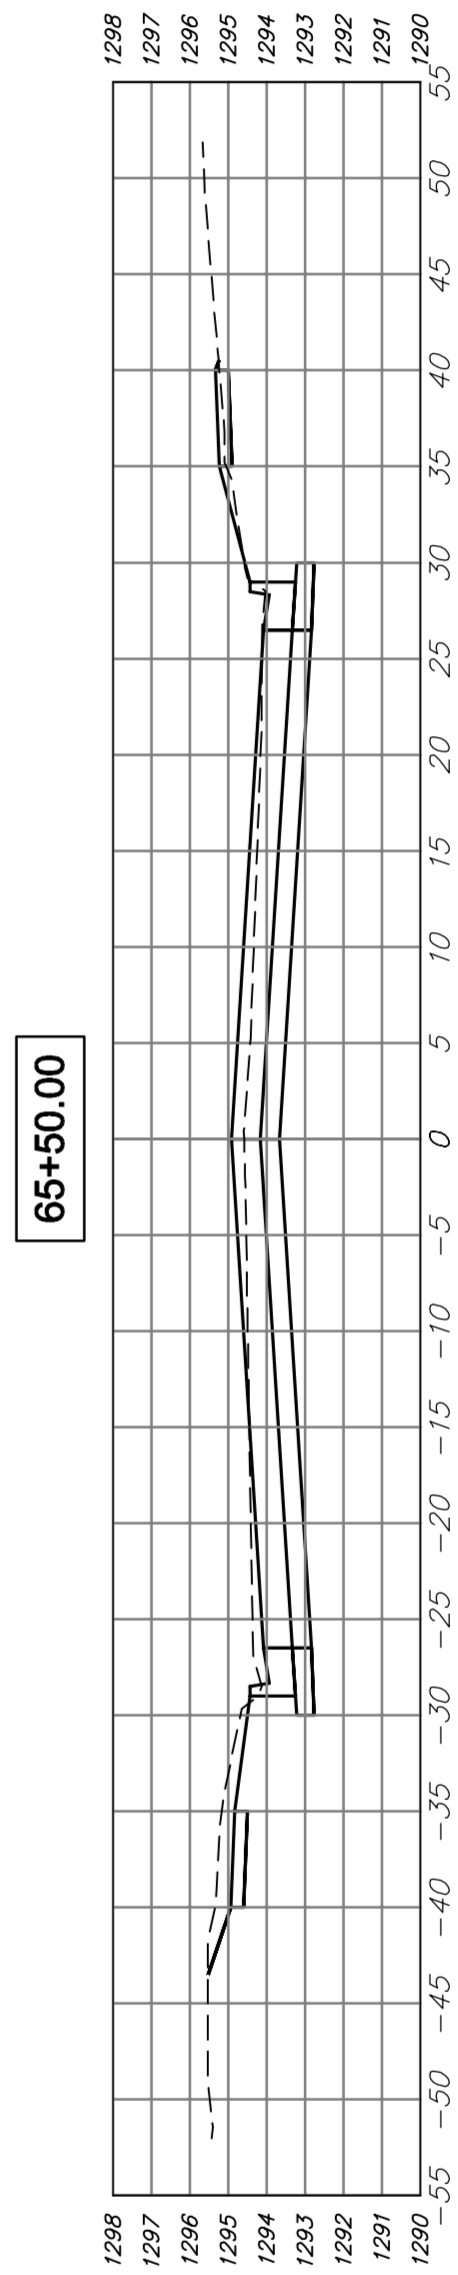
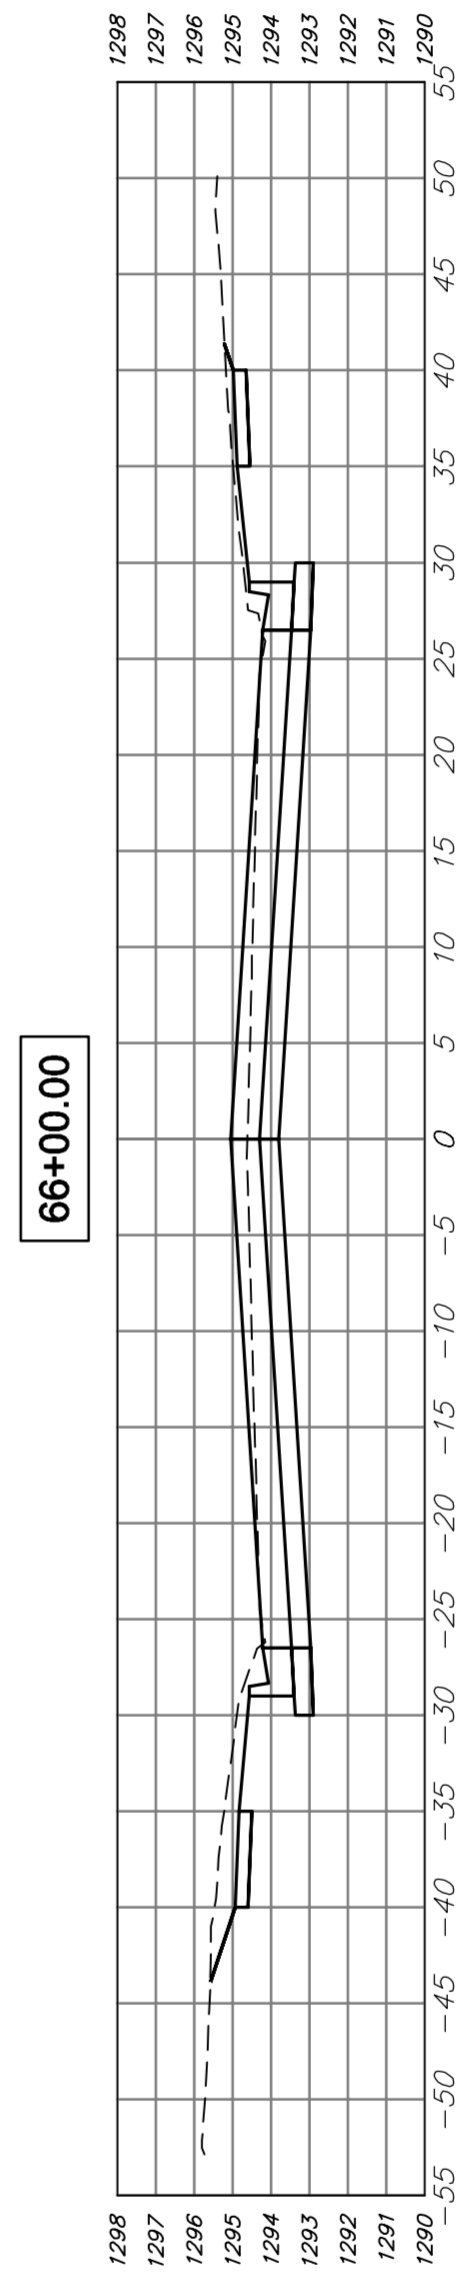
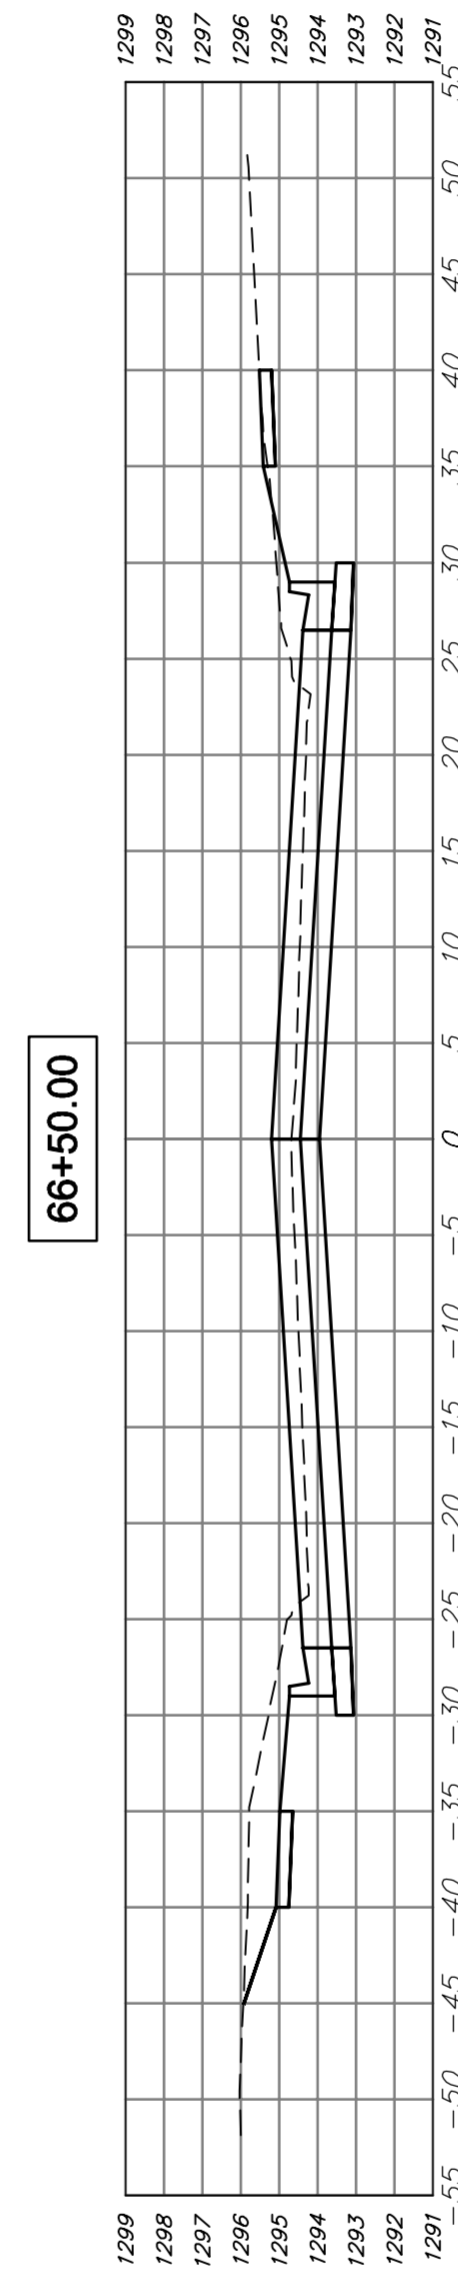
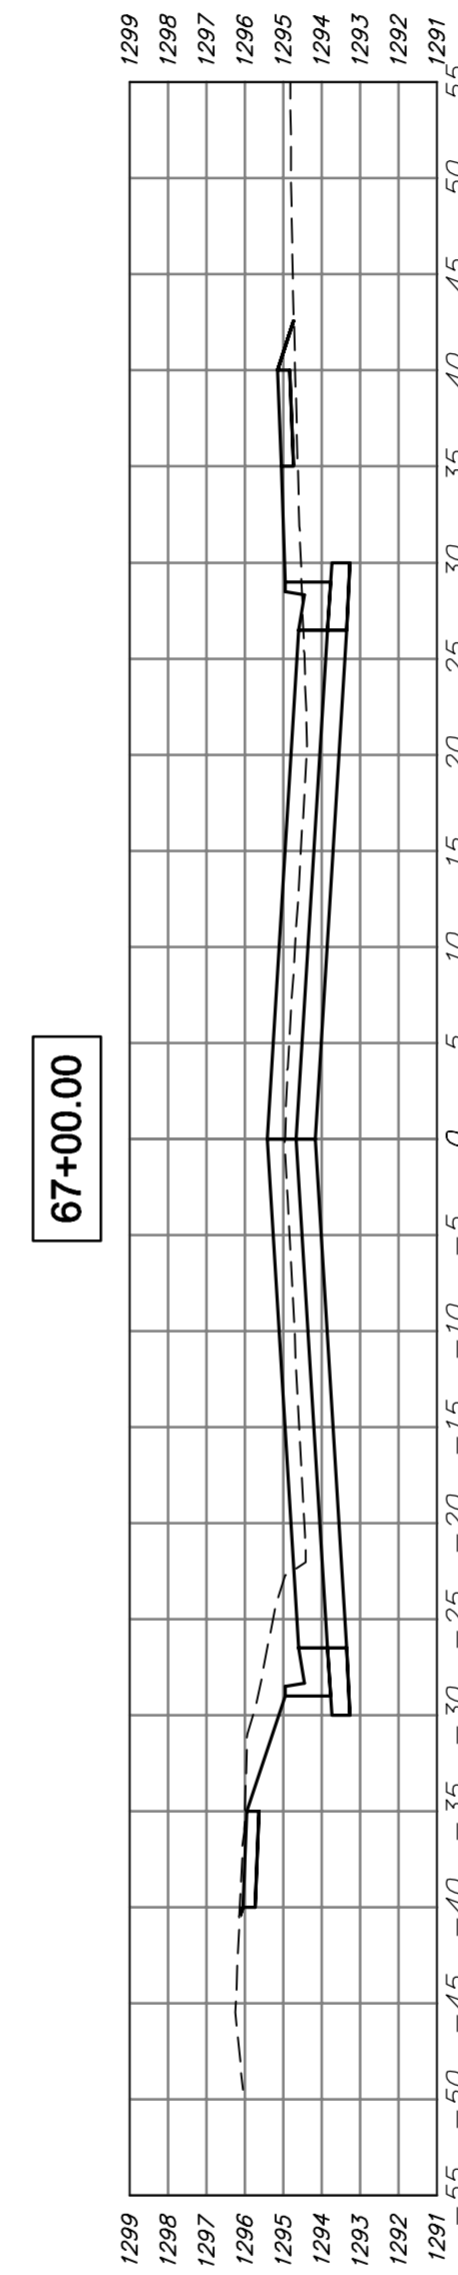
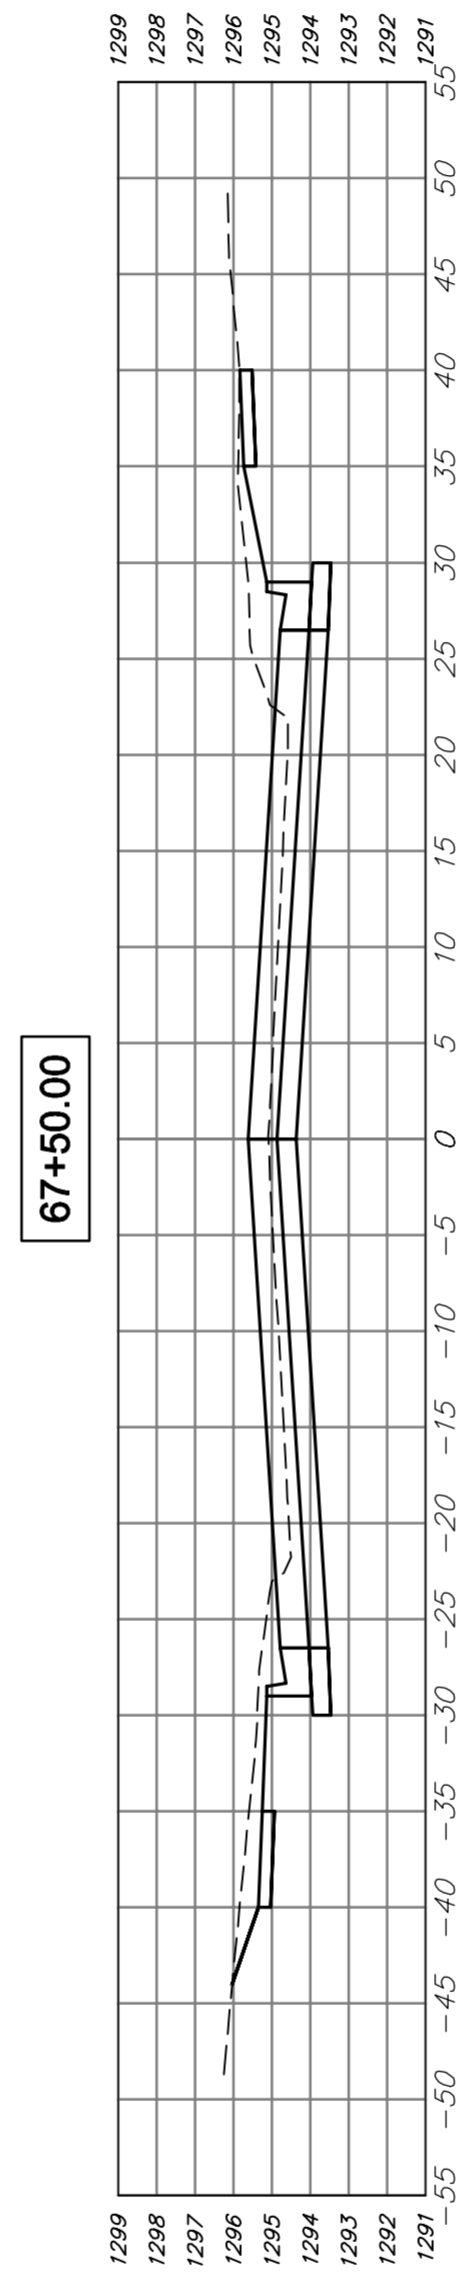
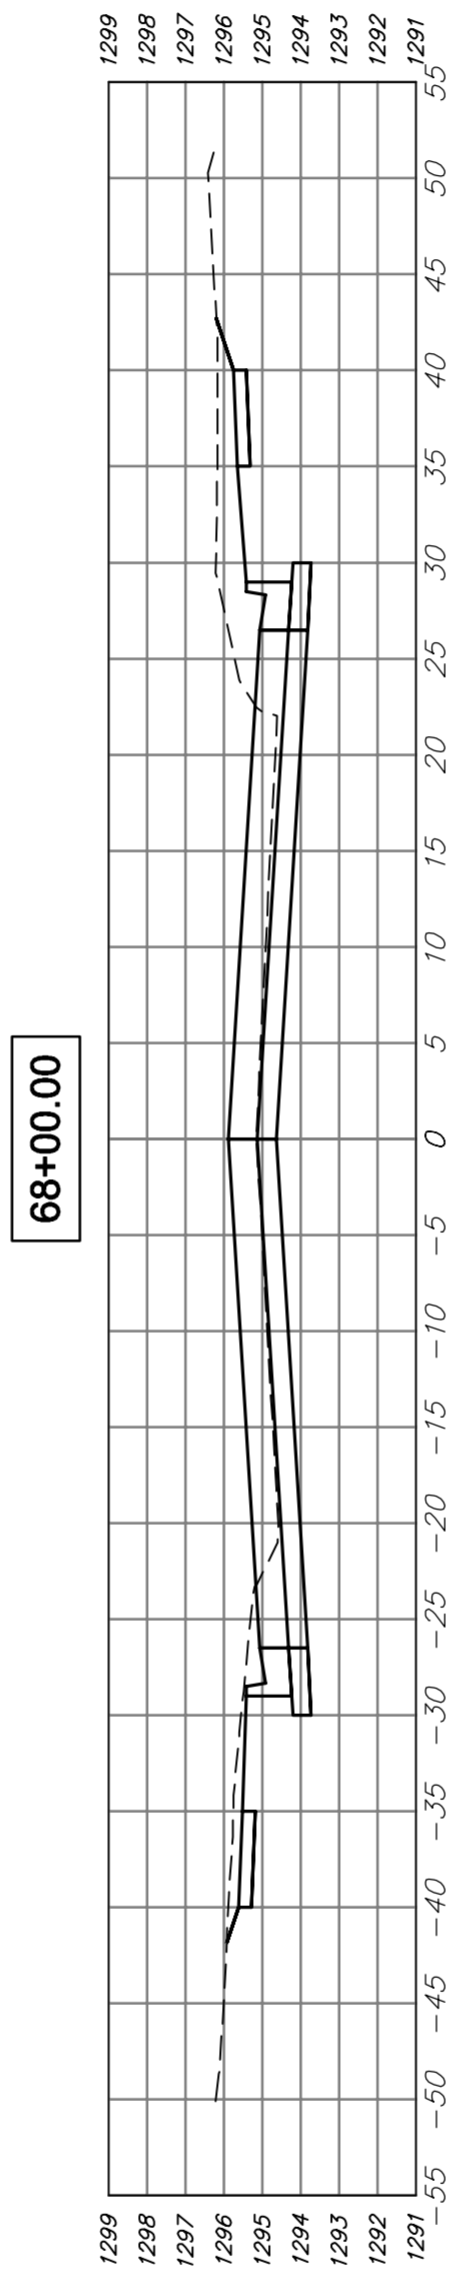
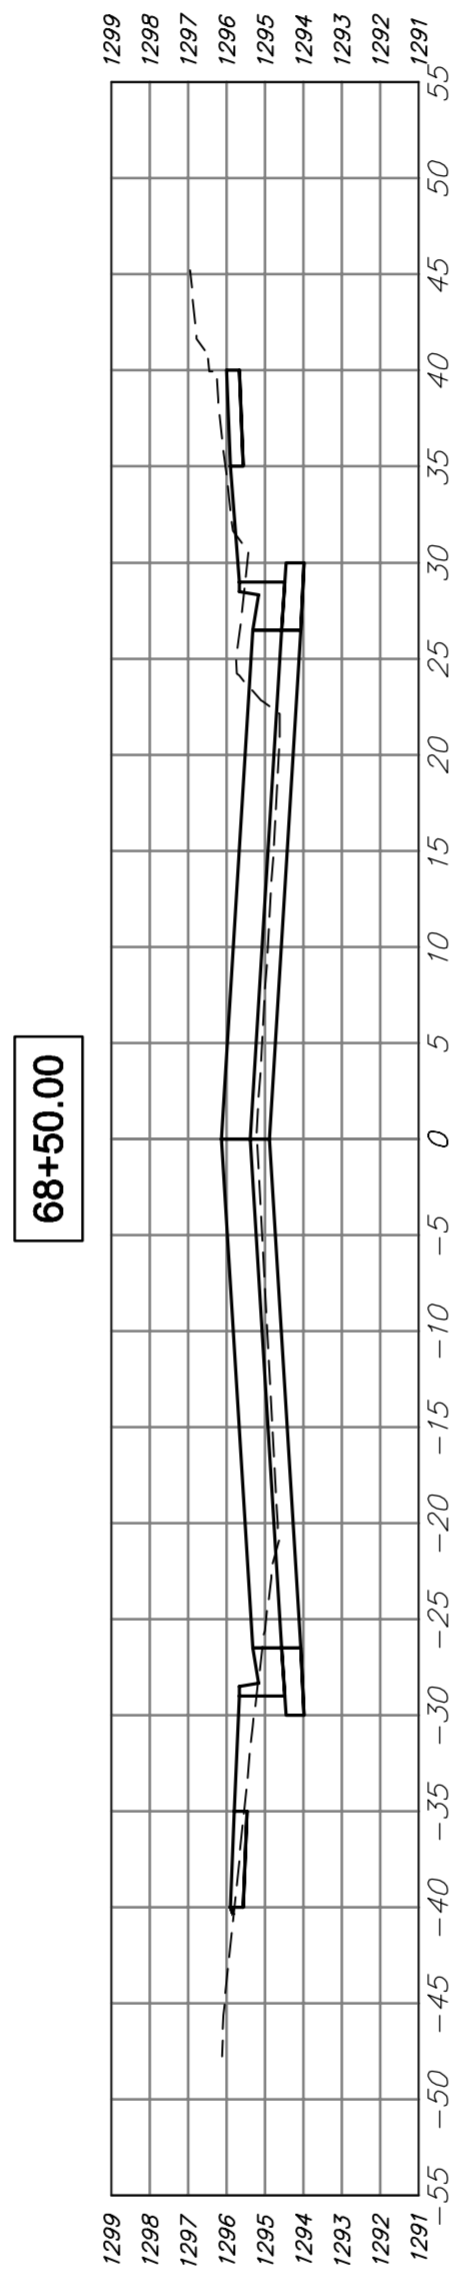
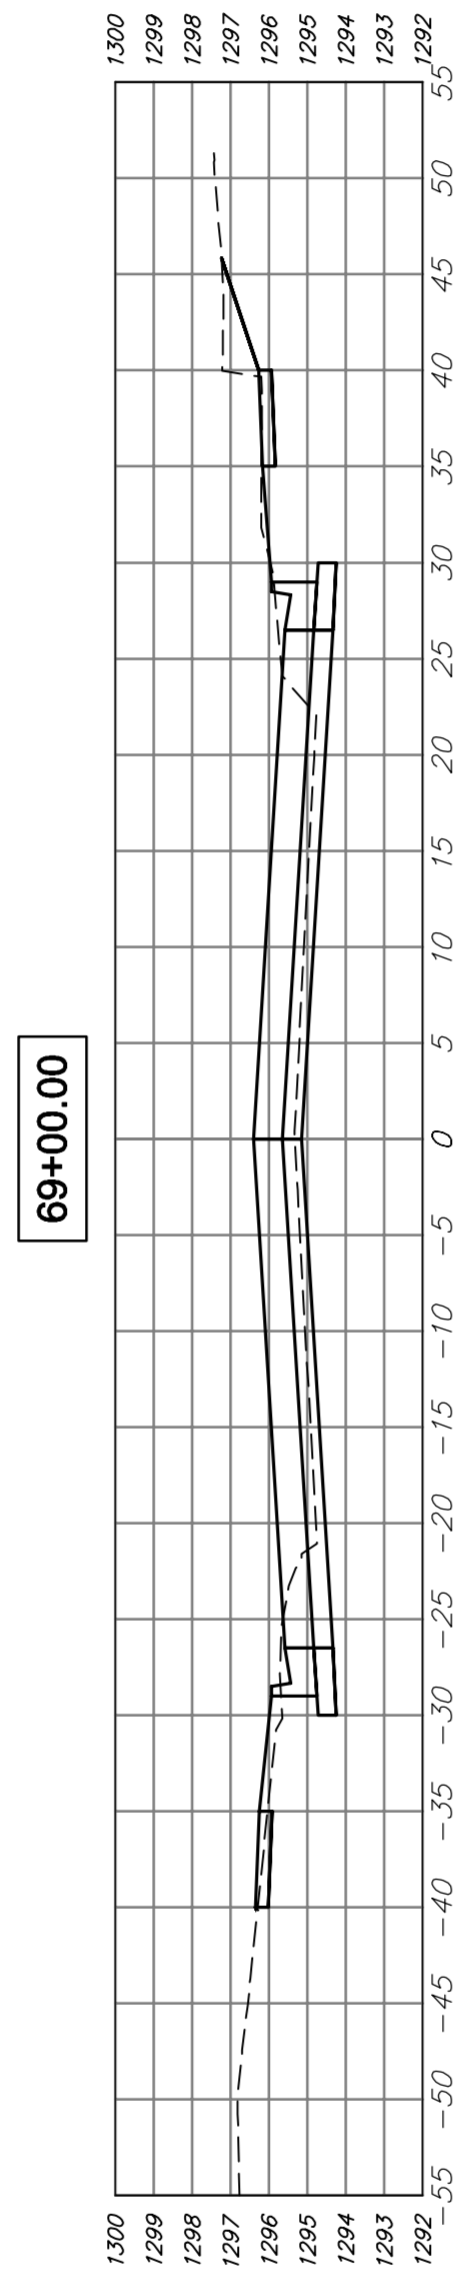


REGION NO.	STATE	PROJECT NO.	FISCAL YEAR	SHEET NO.	TOTAL SHEETS
7	KANSAS	087 N-0593-01	2015	148	153

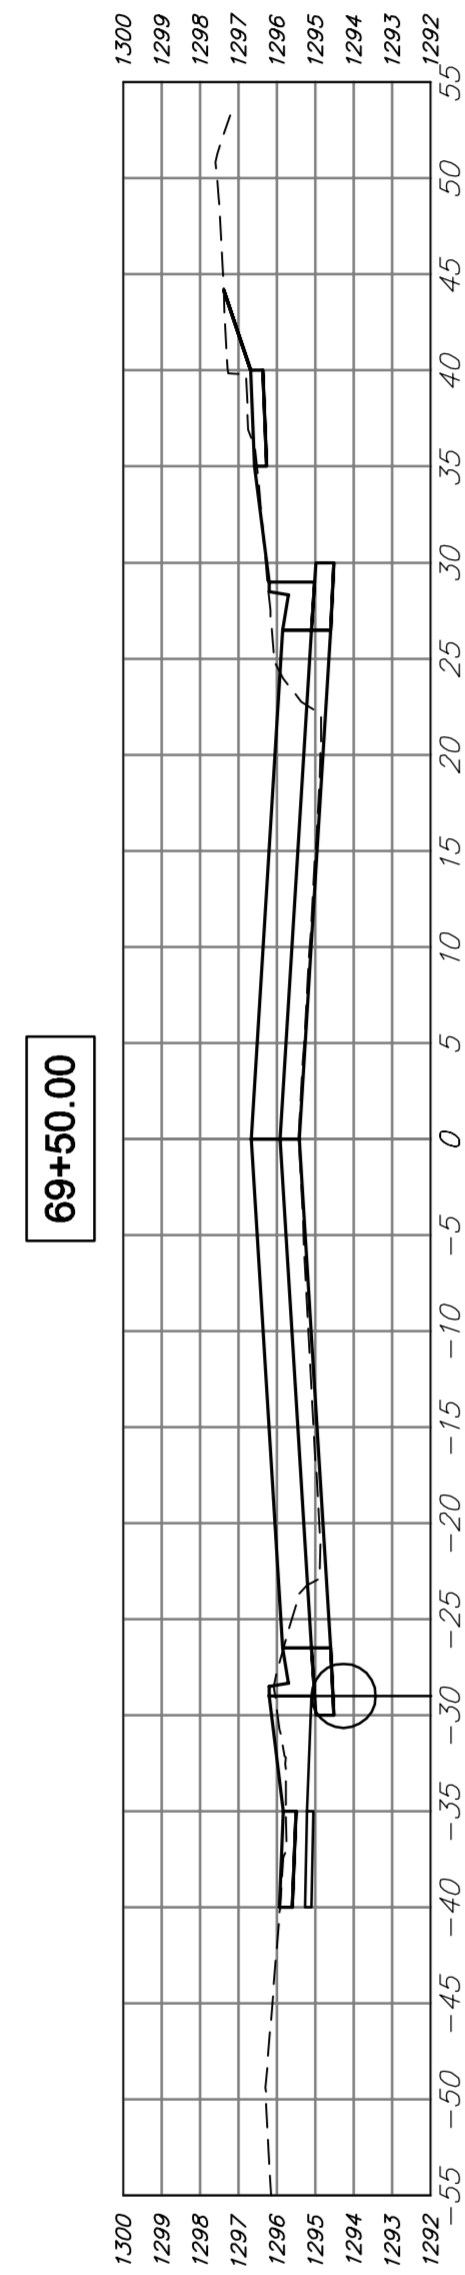

Drawing File: E:\Projects\Meridian - Orient to McCormick\Civil 3d\Meridian Base.dwg (XSEC 12)  
 Design: TPV  
 Drawn: STAFF  
 Approved: TPV  
 Scale: NOTED

Project No. 1004-E493 CAPITAL IMPROVEMENT PROJECT  
**MERIDIAN AVENUE**  
**CROSS SECTIONS**  
 MERIDIAN AVENUE - PAWNEE TO ORIENT


**Baughman Company, P.A.**  
 315 Ellis St. Wichita, KS 67211 P 316-262-7171 F 316-262-0149  
 ENGINEERING | SURVEYING | PLANNING | LANDSCAPE ARCHITECTURE

May 2015  
 SHEET  
**148**  
 OF  
**153**