
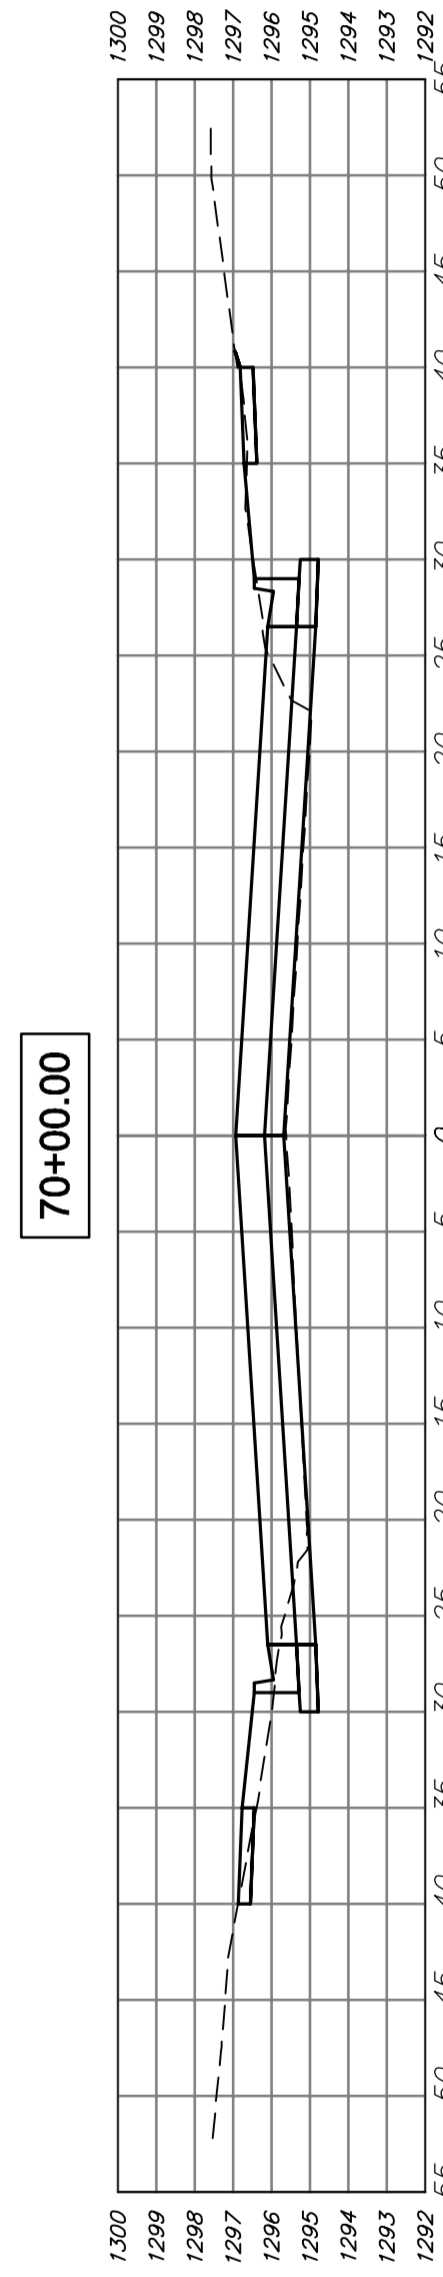
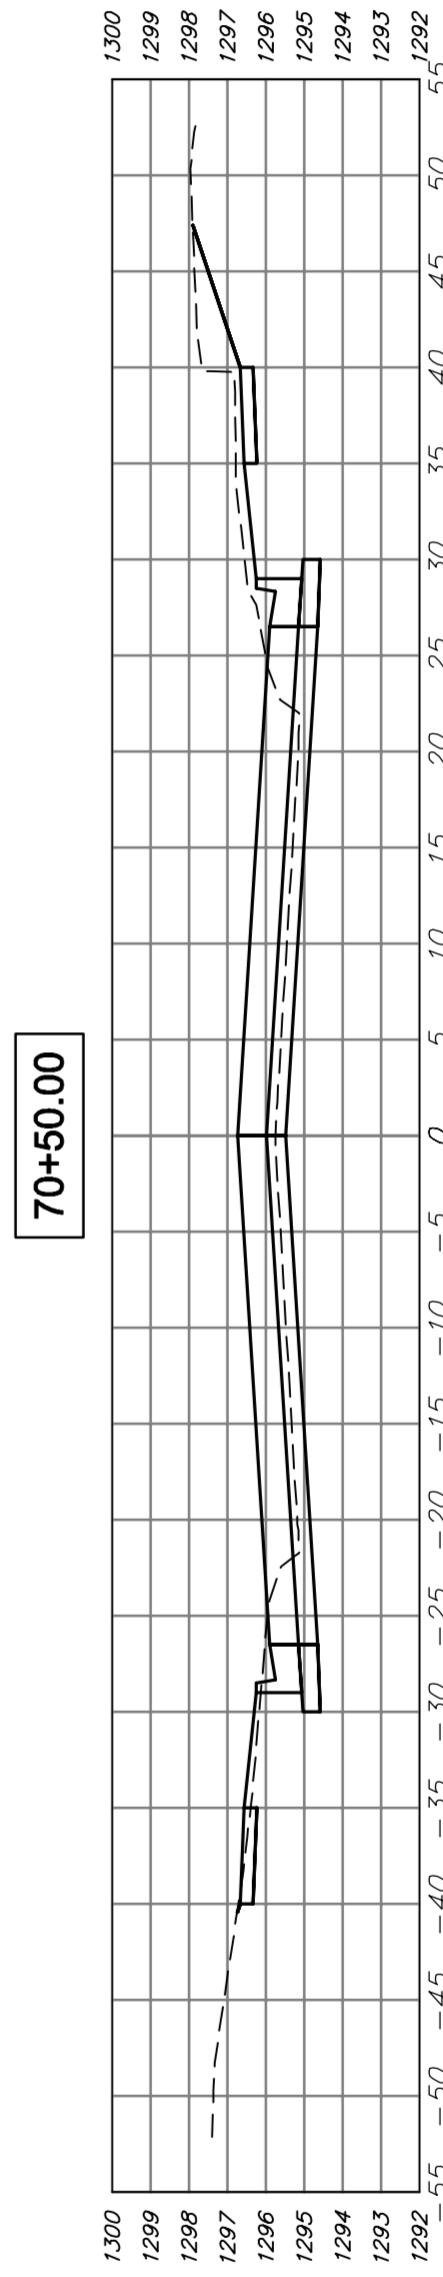
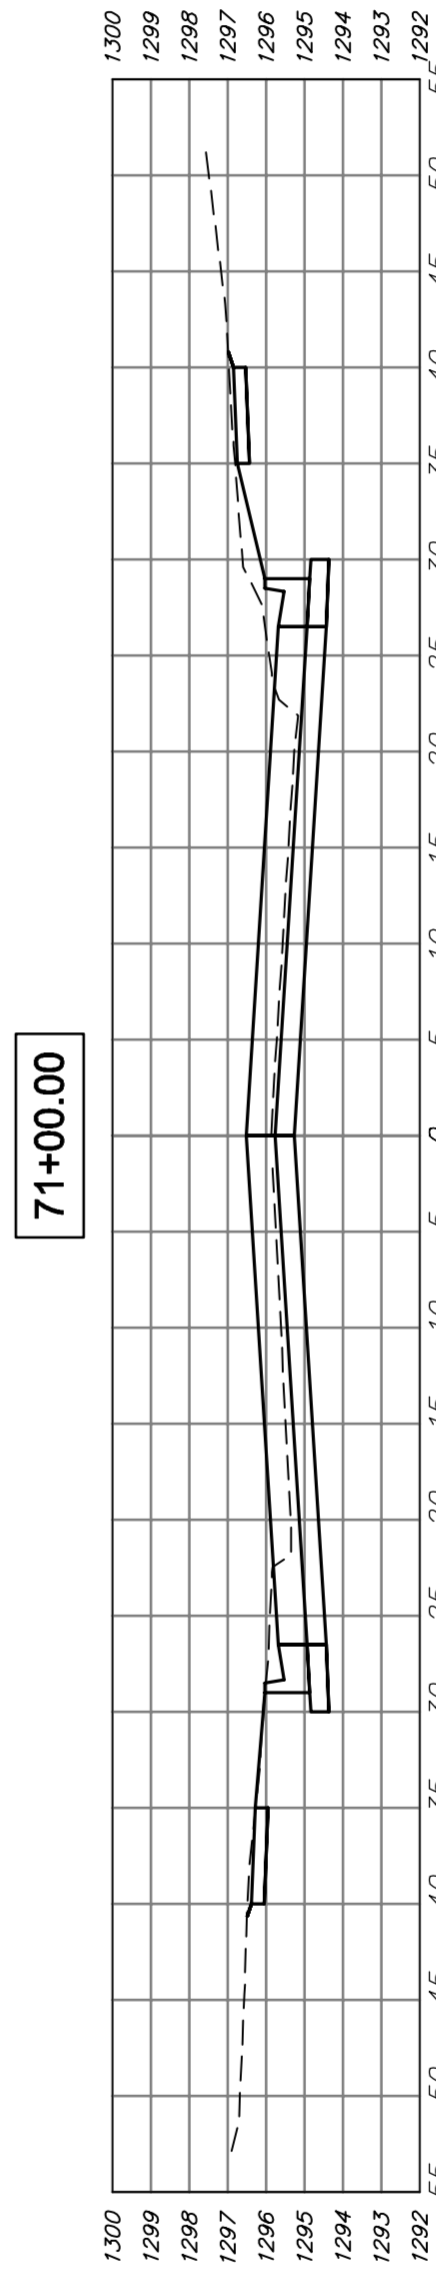
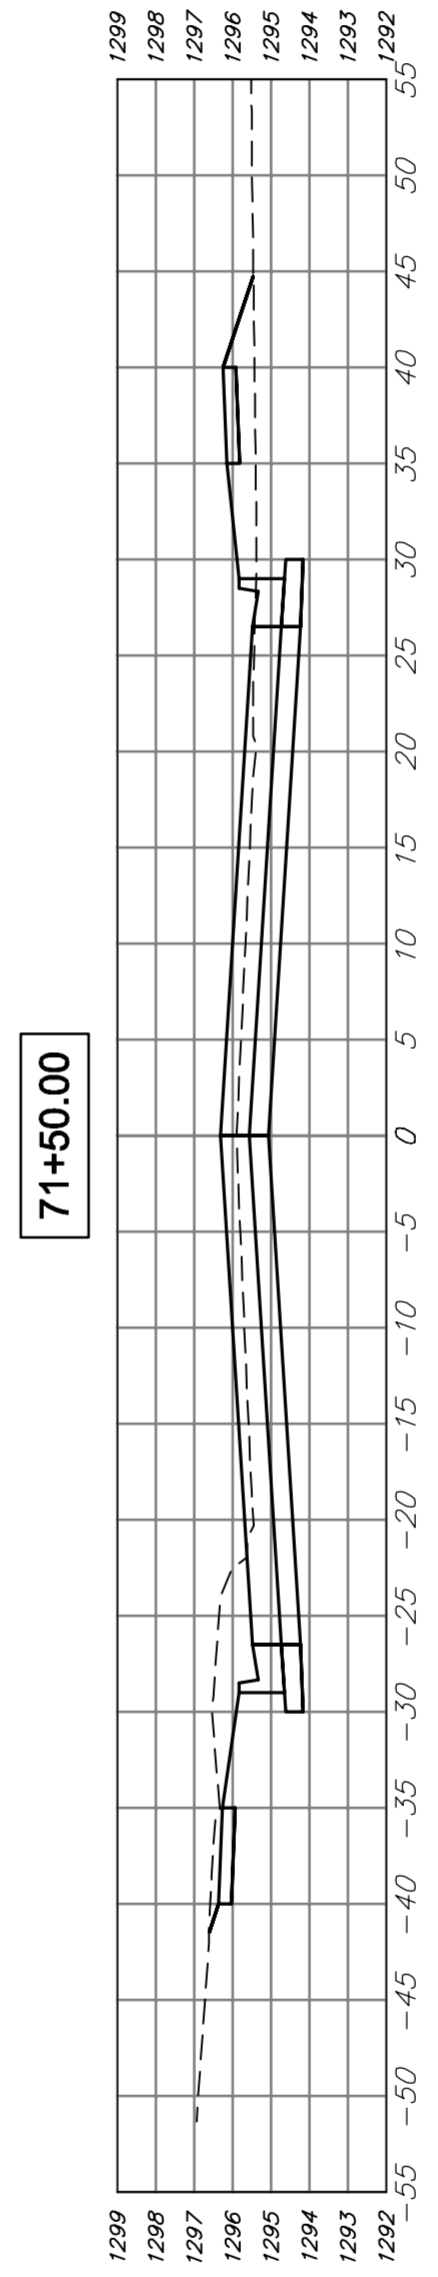
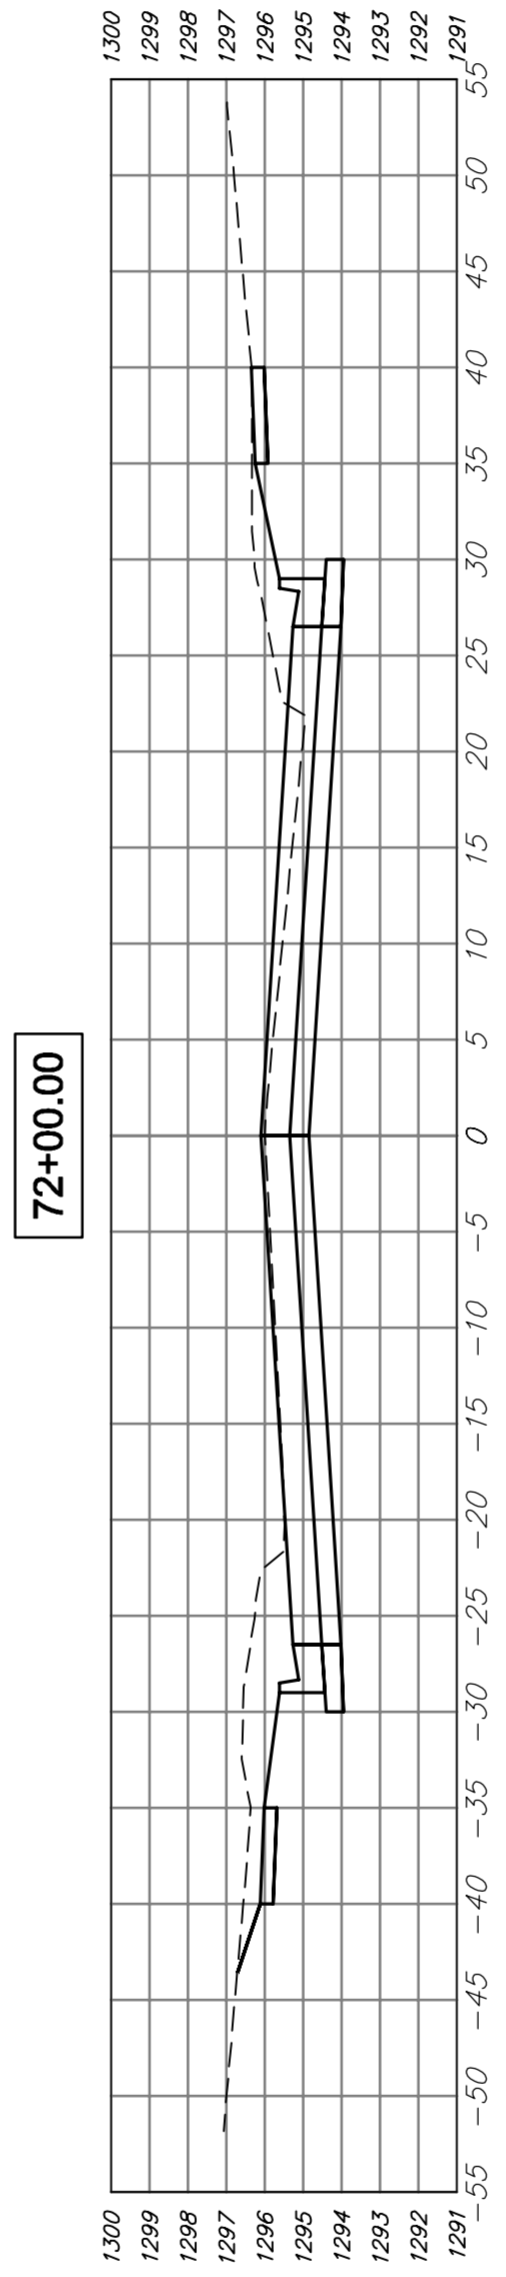
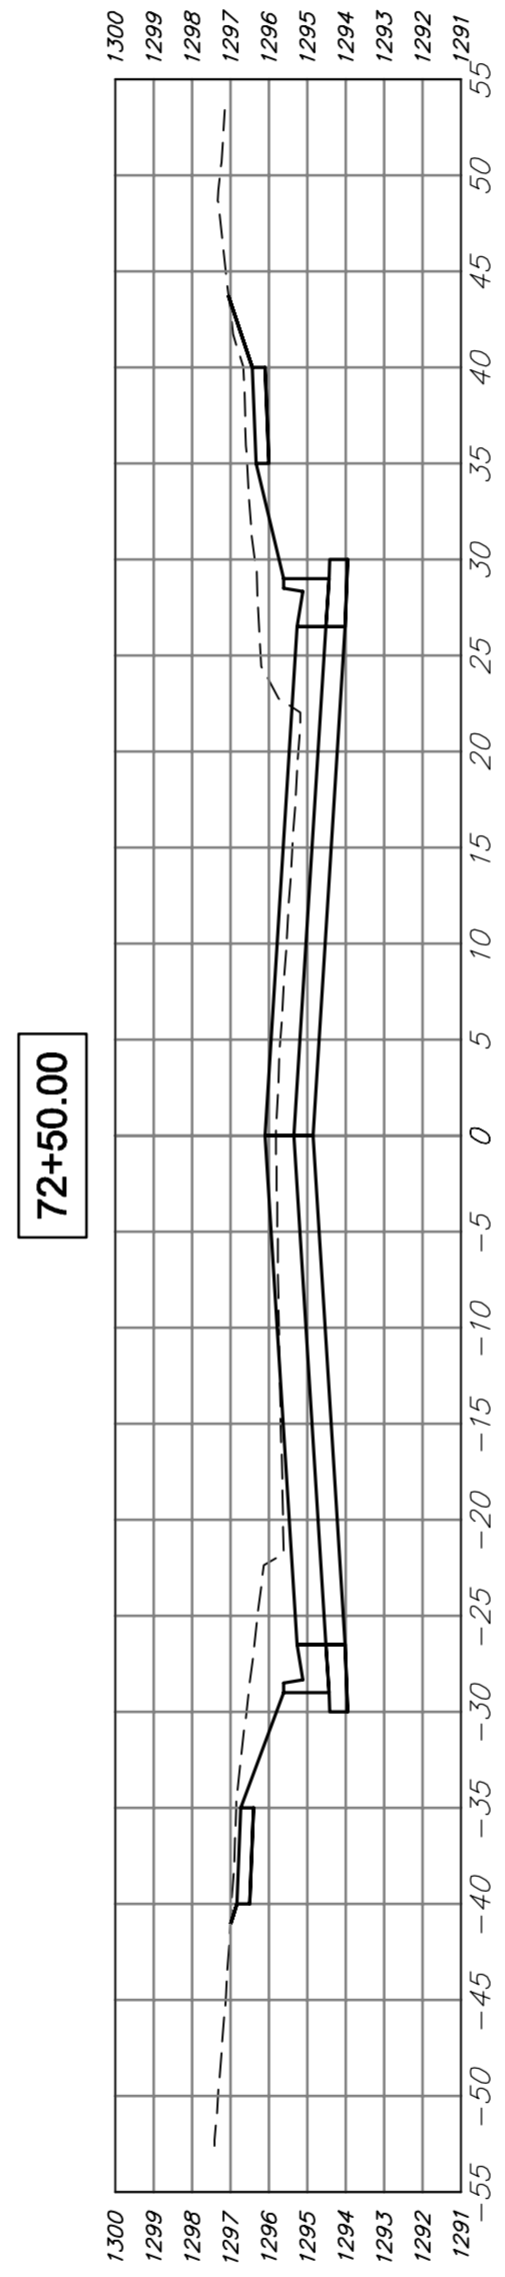
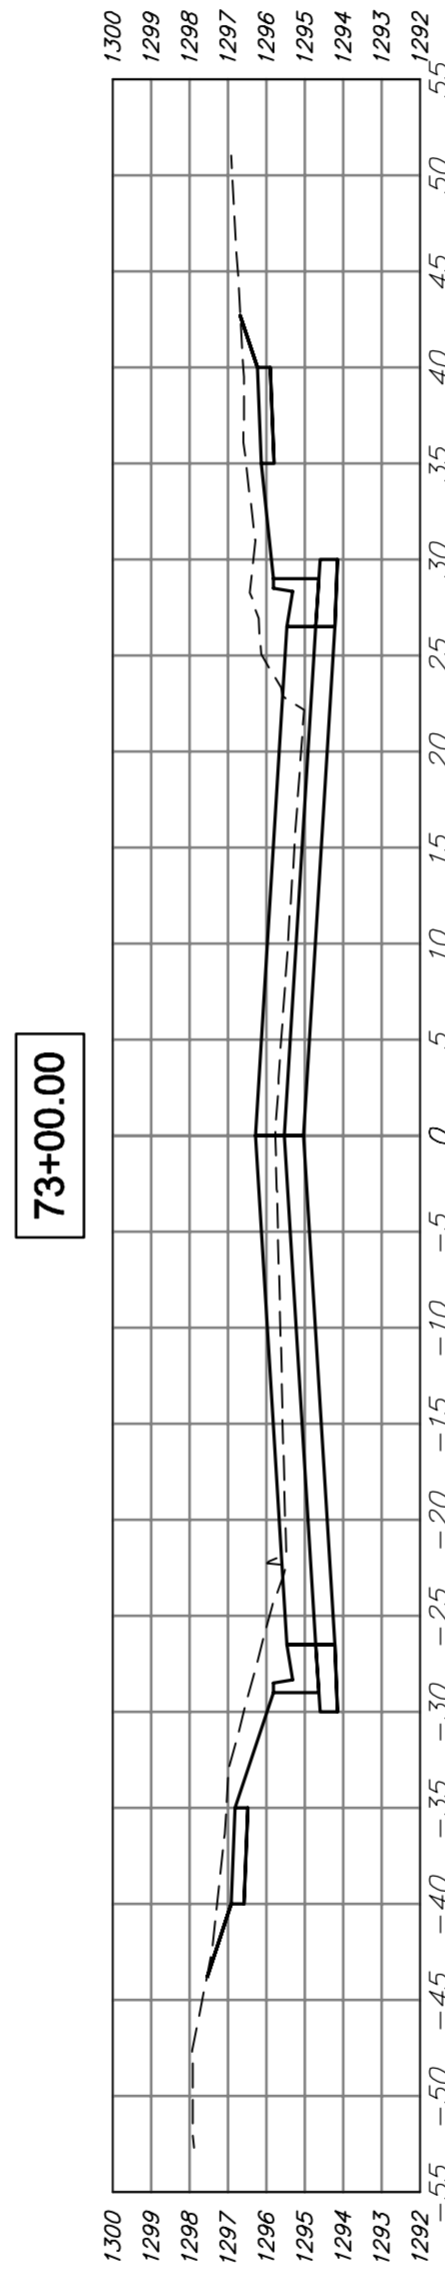
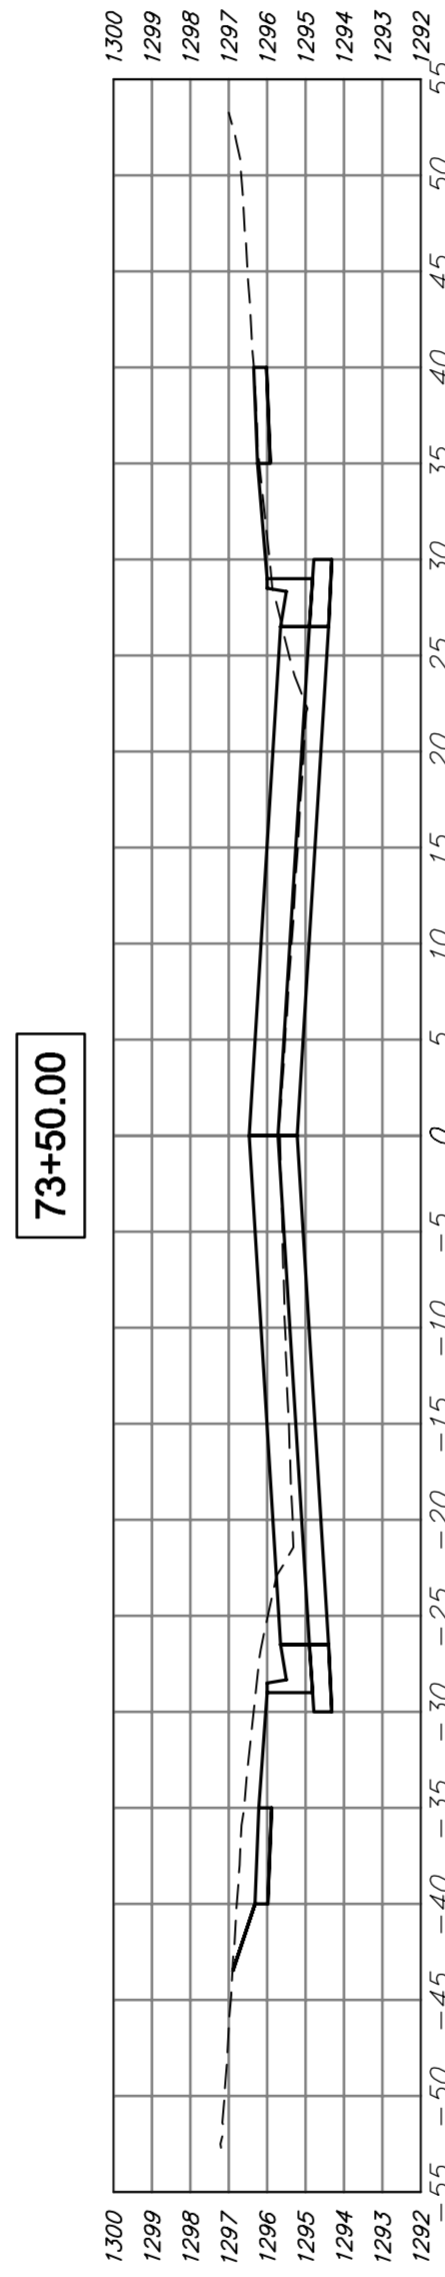


REGION NO.	STATE	PROJECT NO.	FISCAL YEAR	SHEET NO.	TOTAL SHEETS
7	KANSAS	087 N-0593-01	2015	149	153

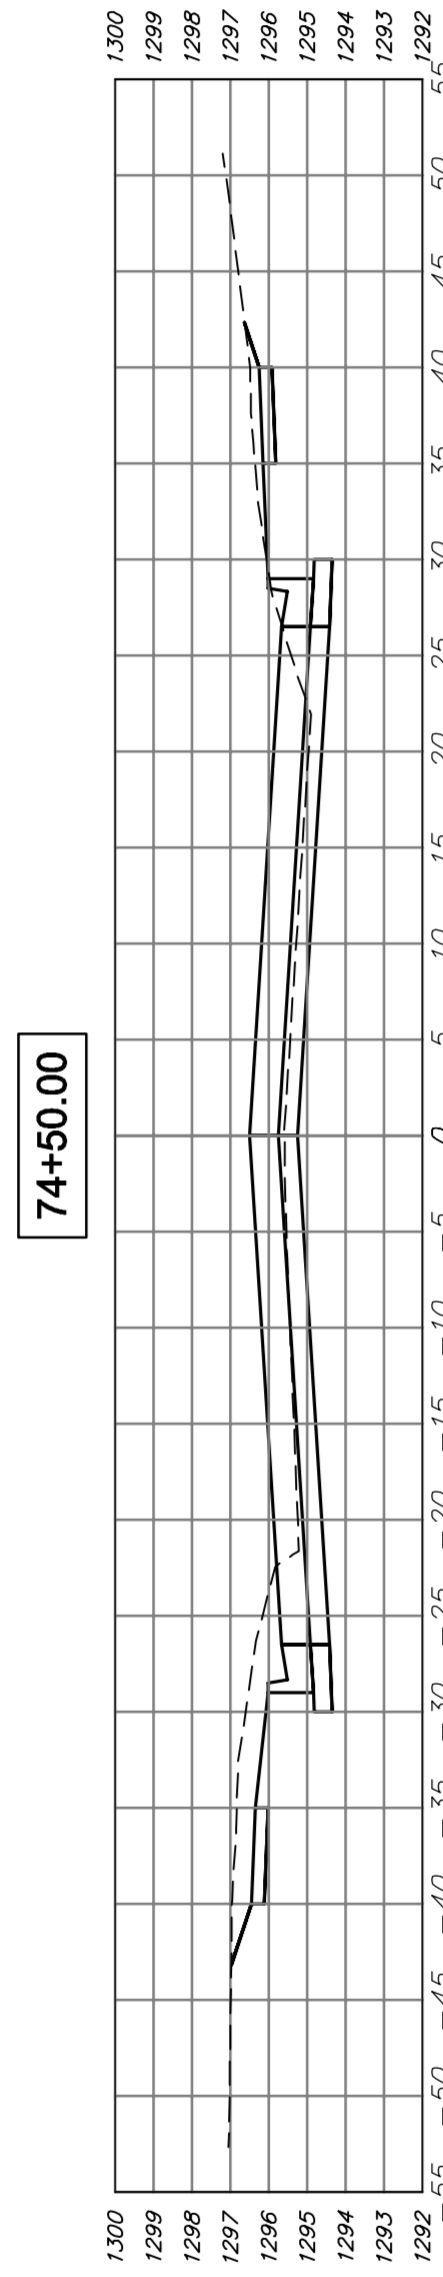

Design: TPV
 Drawn: STAFF
 Approved: TPV
 Scale: NOTED

Project No. 1004-E-493
 CAPITAL IMPROVEMENT PROJECT
**MERIDIAN AVENUE
 CROSS SECTIONS**
 MERIDIAN AVENUE - PAWNEE TO ORIENT


Baughman Company, P.A.
 315 Ellis St. Wichita, KS 67211 P 316-262-7171 F 316-262-0149
 ENGINEERING | SURVEYING | PLANNING | LANDSCAPE ARCHITECTURE

May 2015
 SHEET
149
 OF
153