
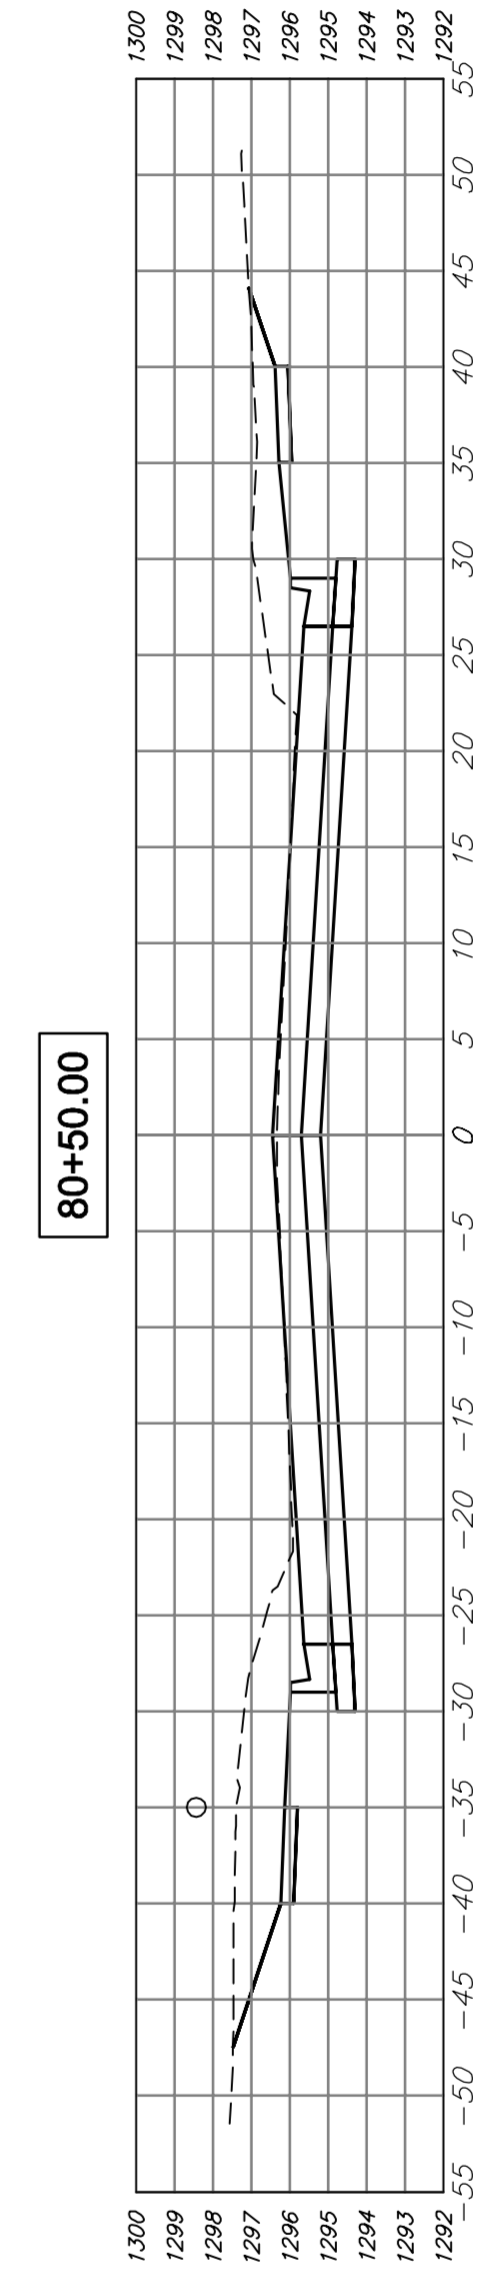
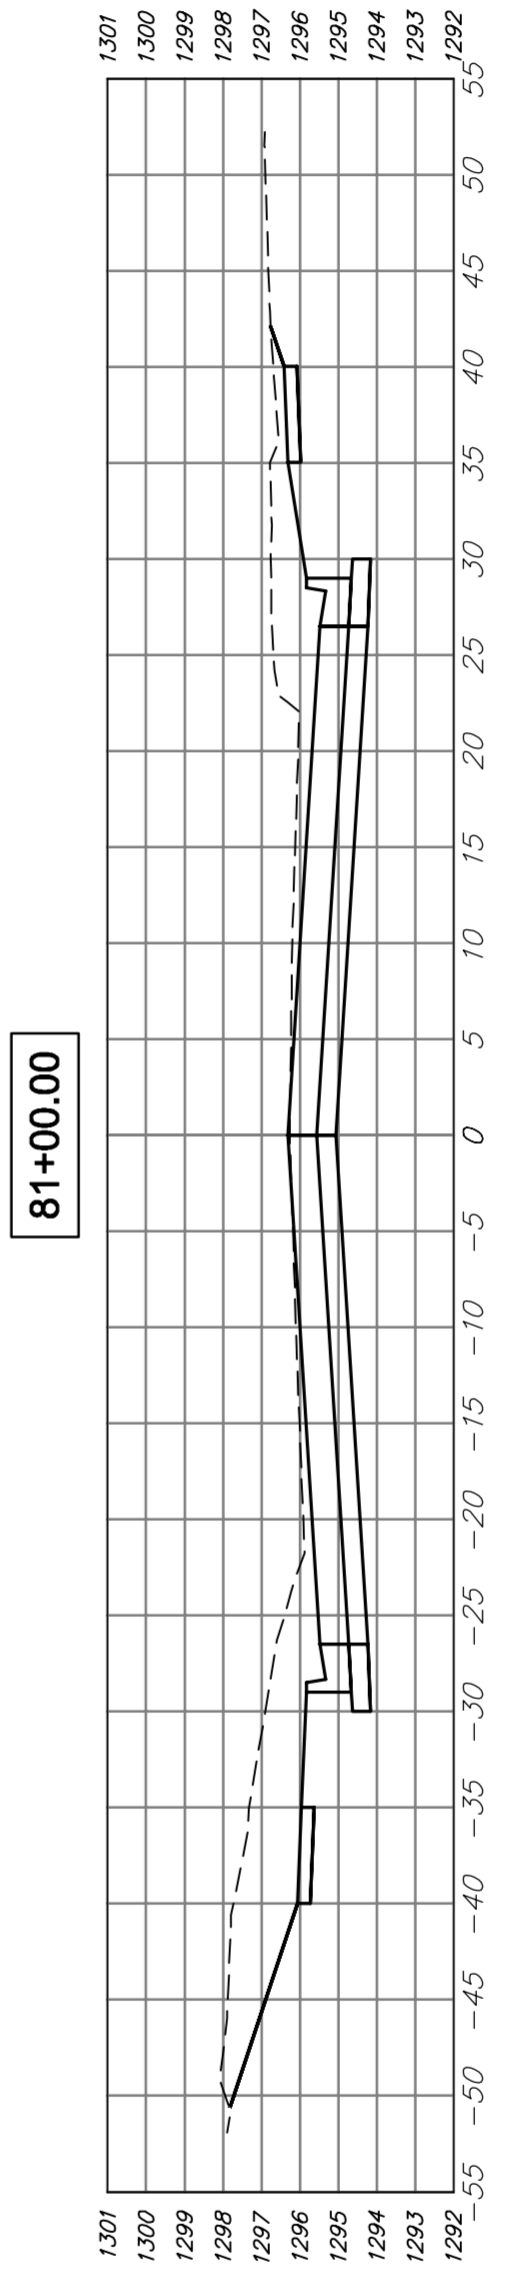
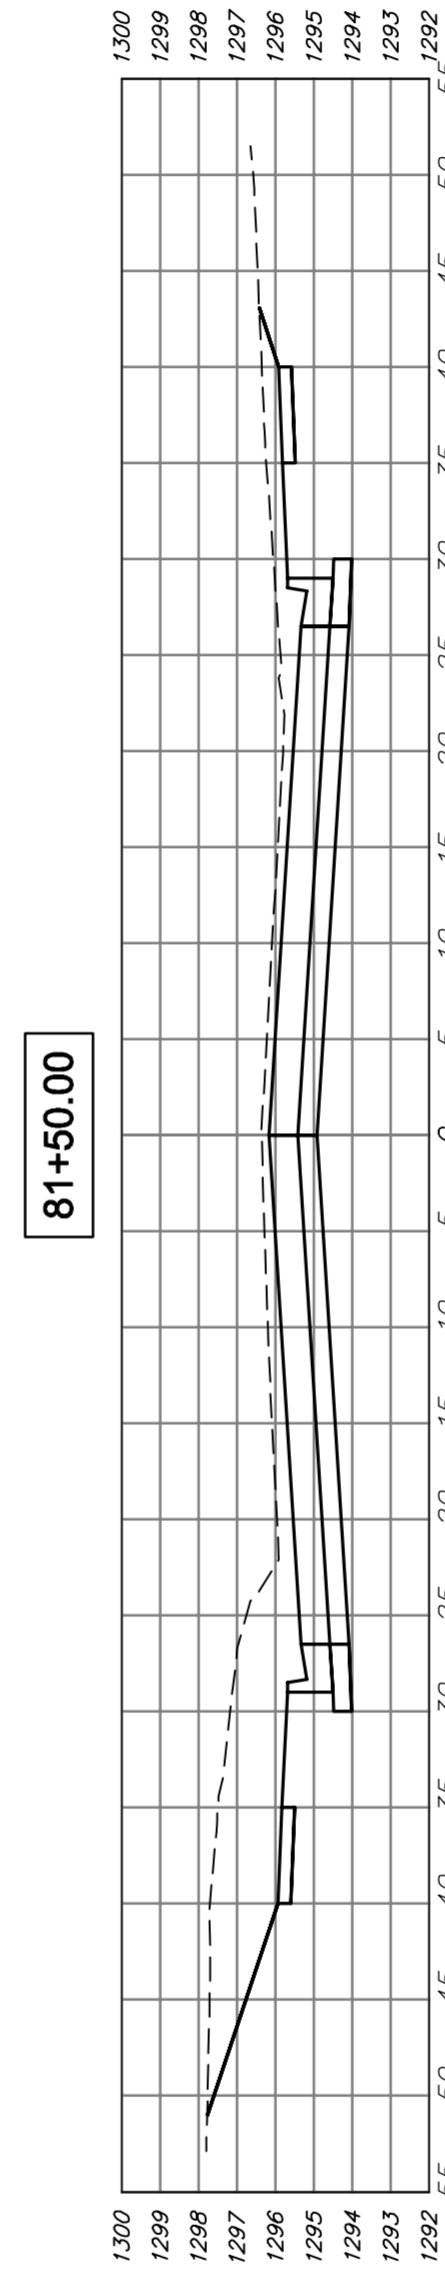
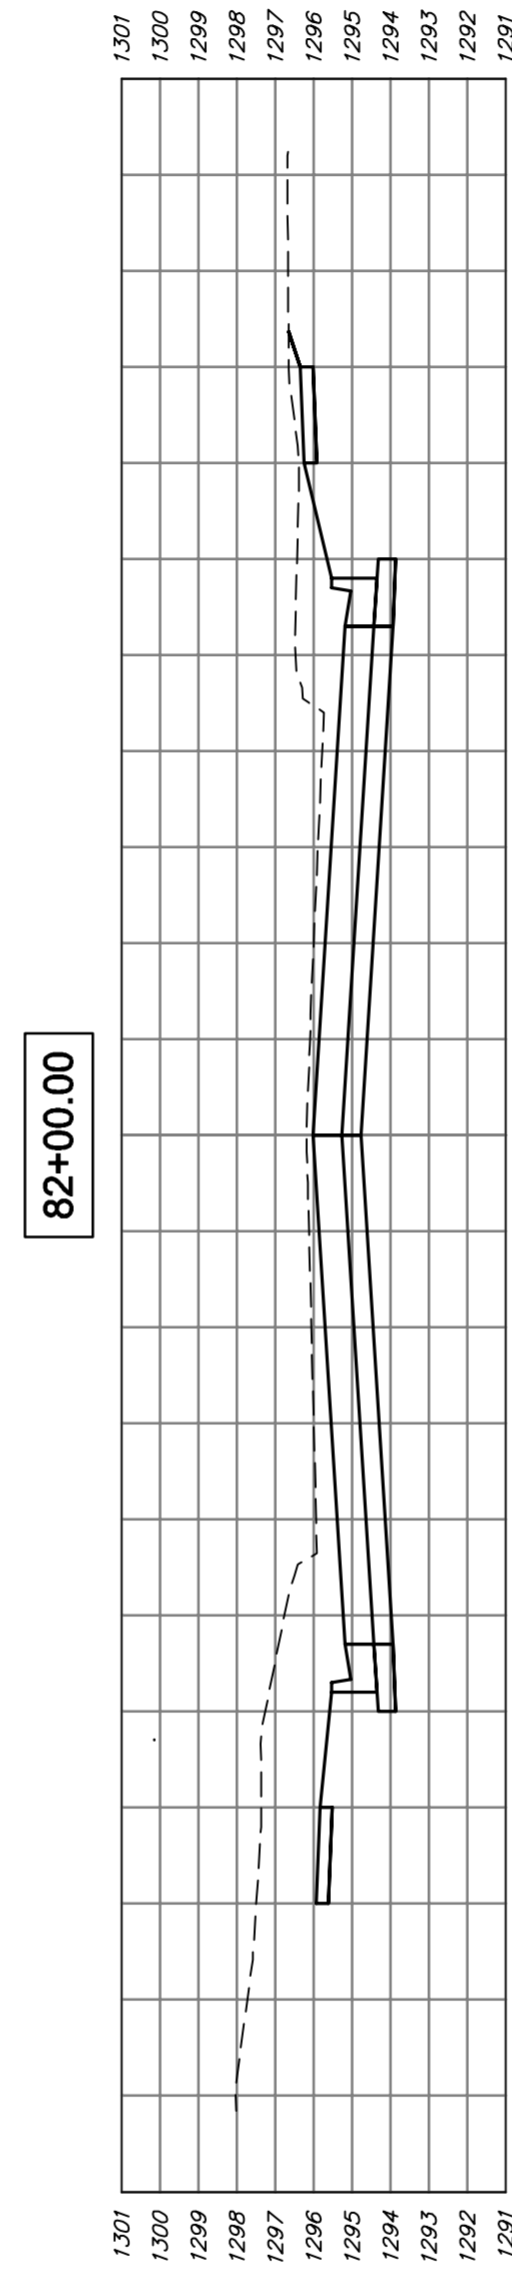
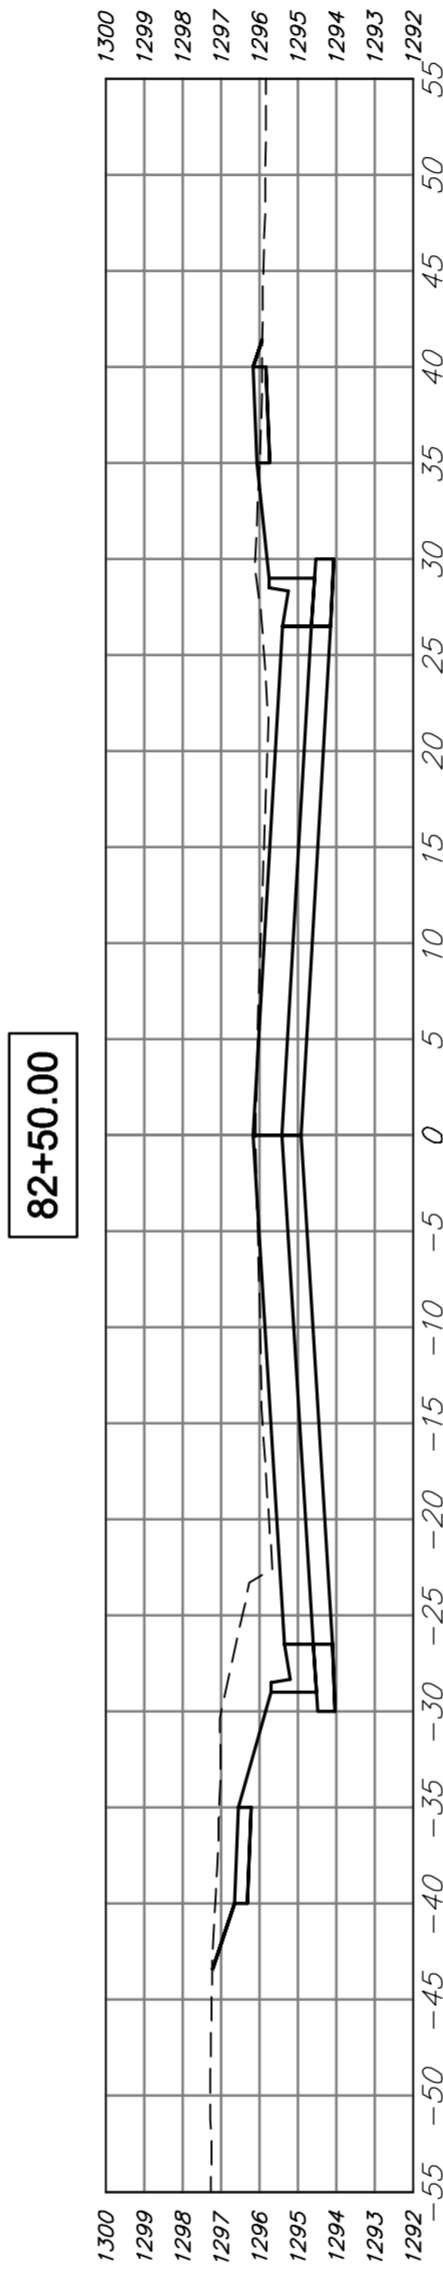
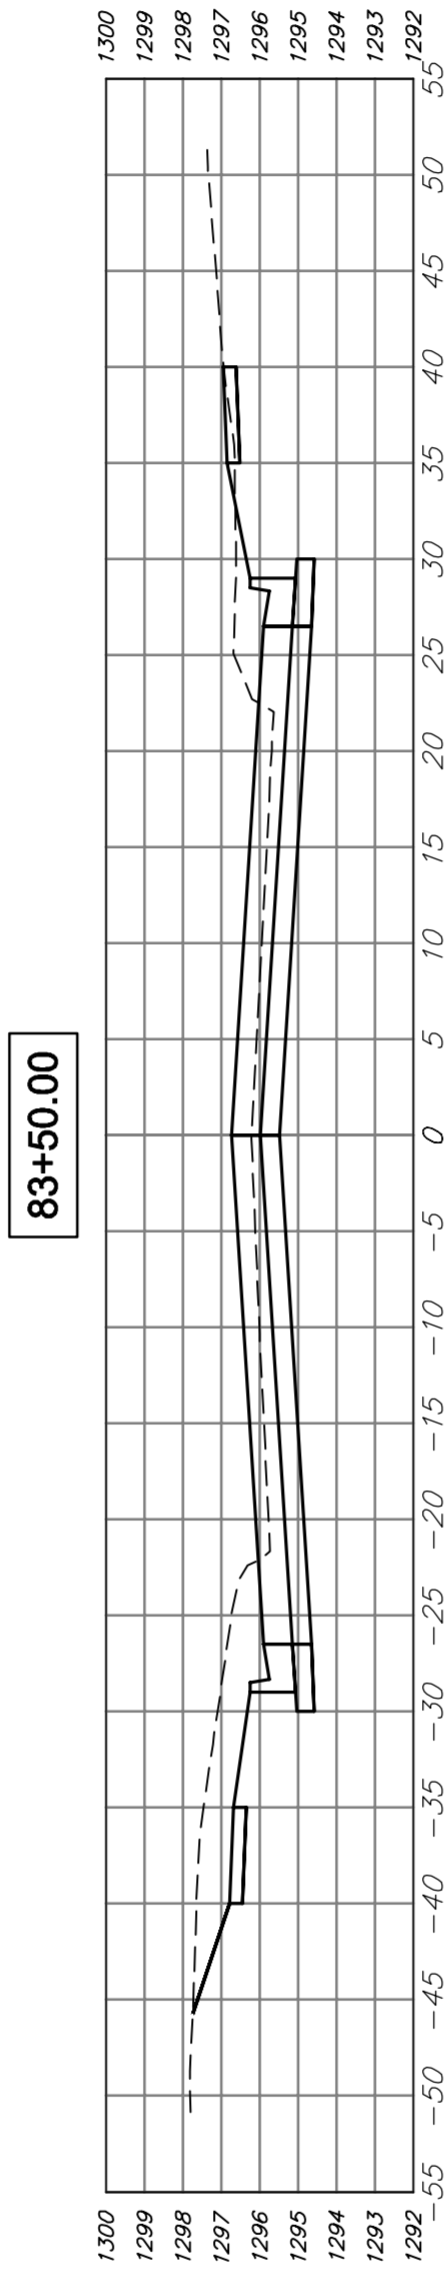
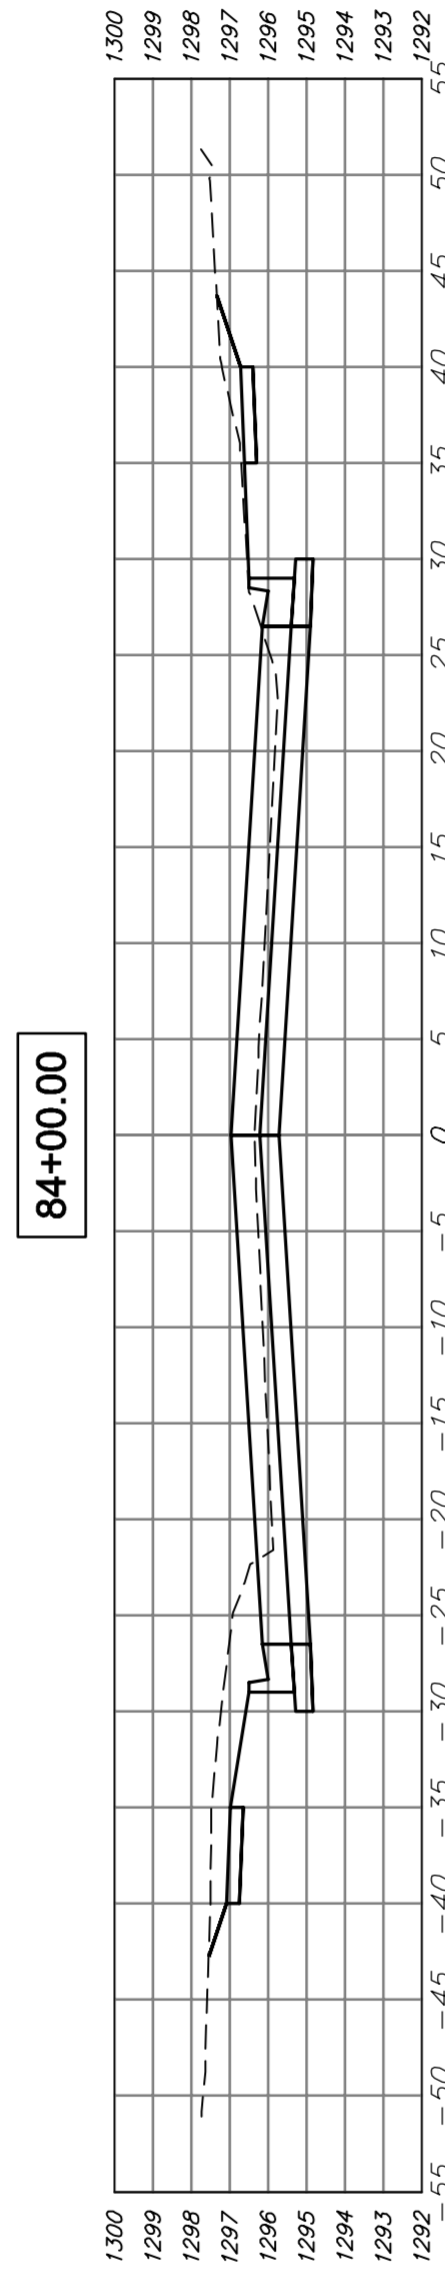


REGION NO.	STATE	PROJECT NO.	FISCAL YEAR	SHEET NO.	TOTAL SHEETS
7	KANSAS	087 N-0593-01	2015	151	153

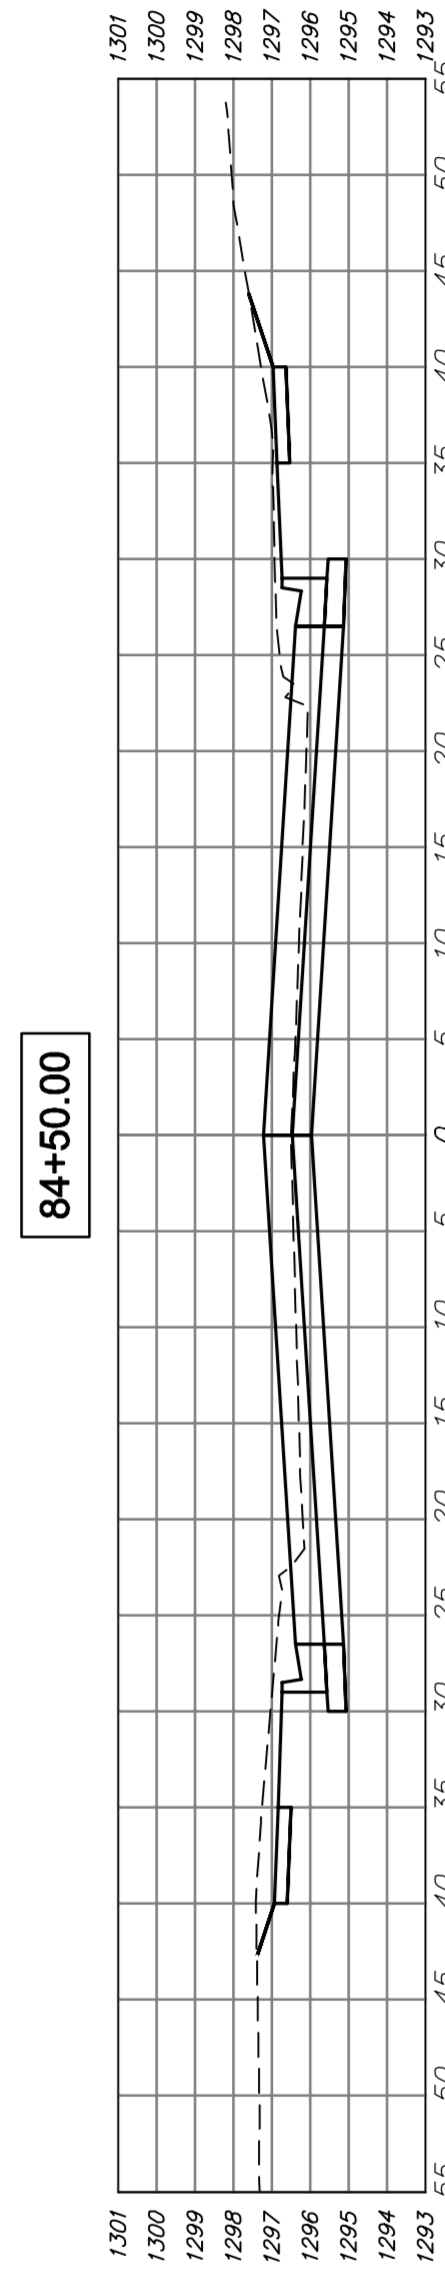

Design: TPV  
 Drawn: STAFF  
 Approved: TPV  
 Scale: NOTED

Project No. 1004-E-493 CAPITAL IMPROVEMENT PROJECT  
**MERIDIAN AVENUE CROSS SECTIONS**  
 MERIDIAN AVENUE - PAWNEE TO ORIENT


**Baughman Company, P.A.**  
 315 Ellis St. Wichita, KS 67211 P 316-262-7271 F 316-262-0149  
 ENGINEERING | SURVEYING | PLANNING | LANDSCAPE ARCHITECTURE