
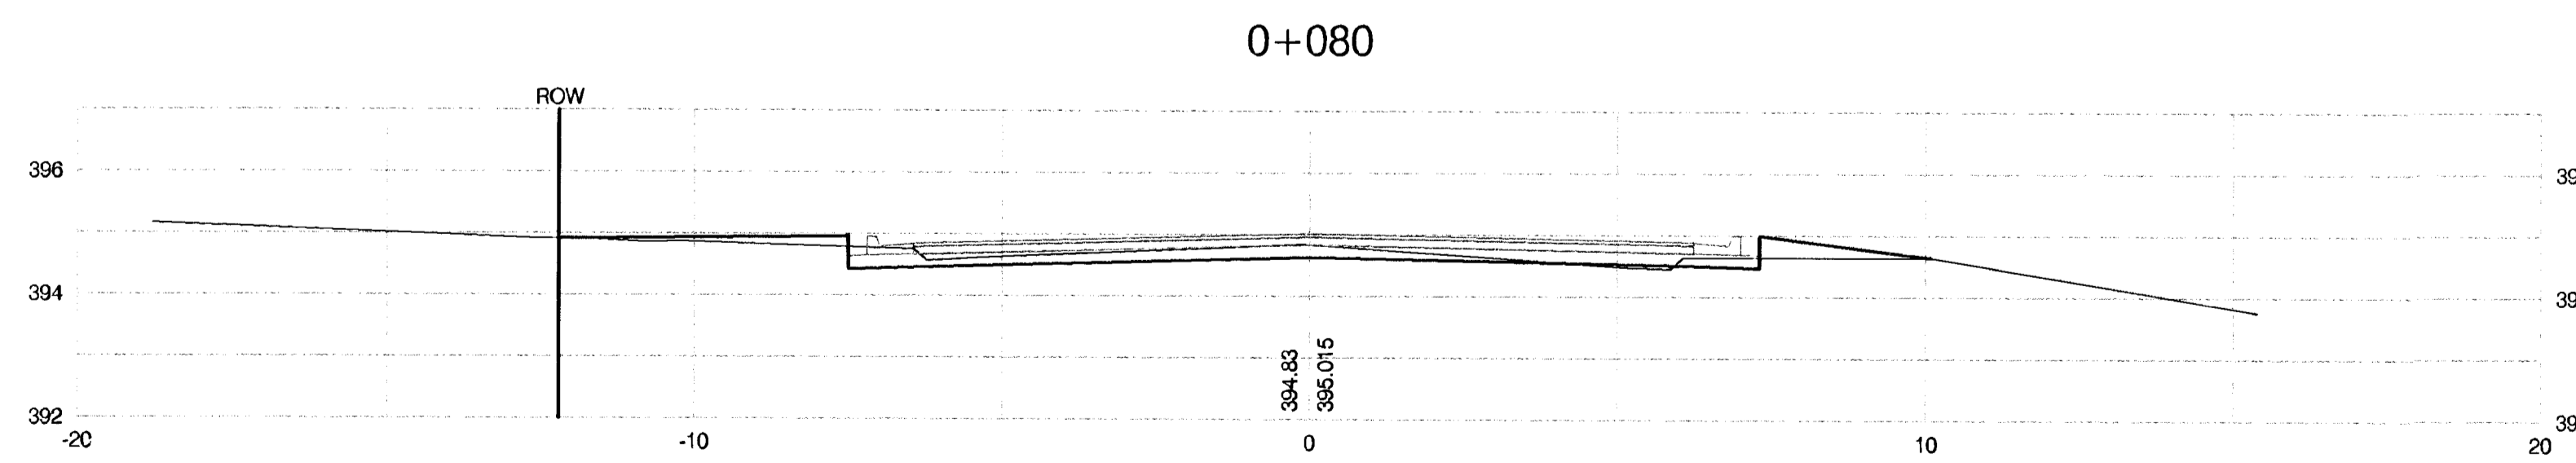
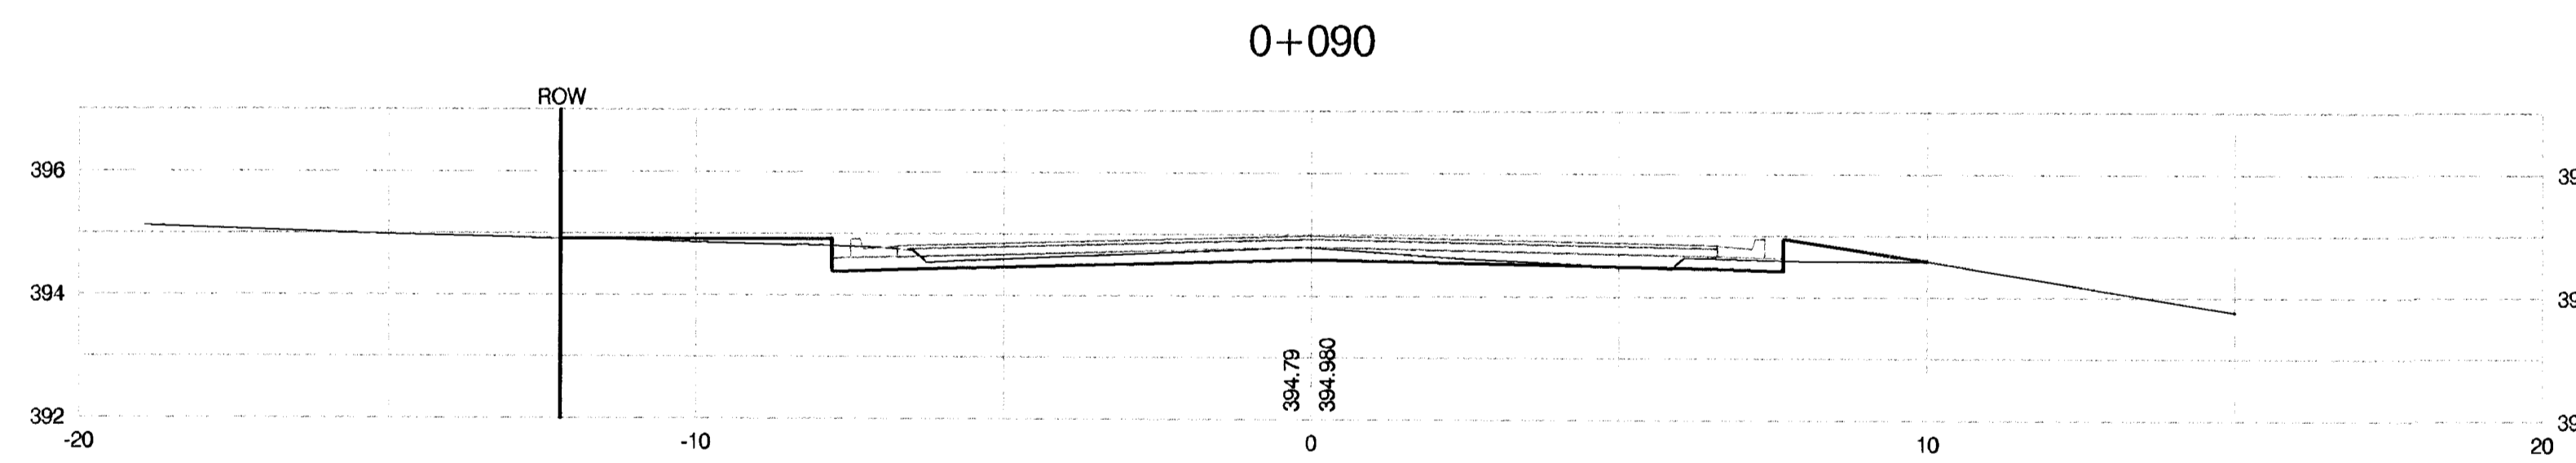
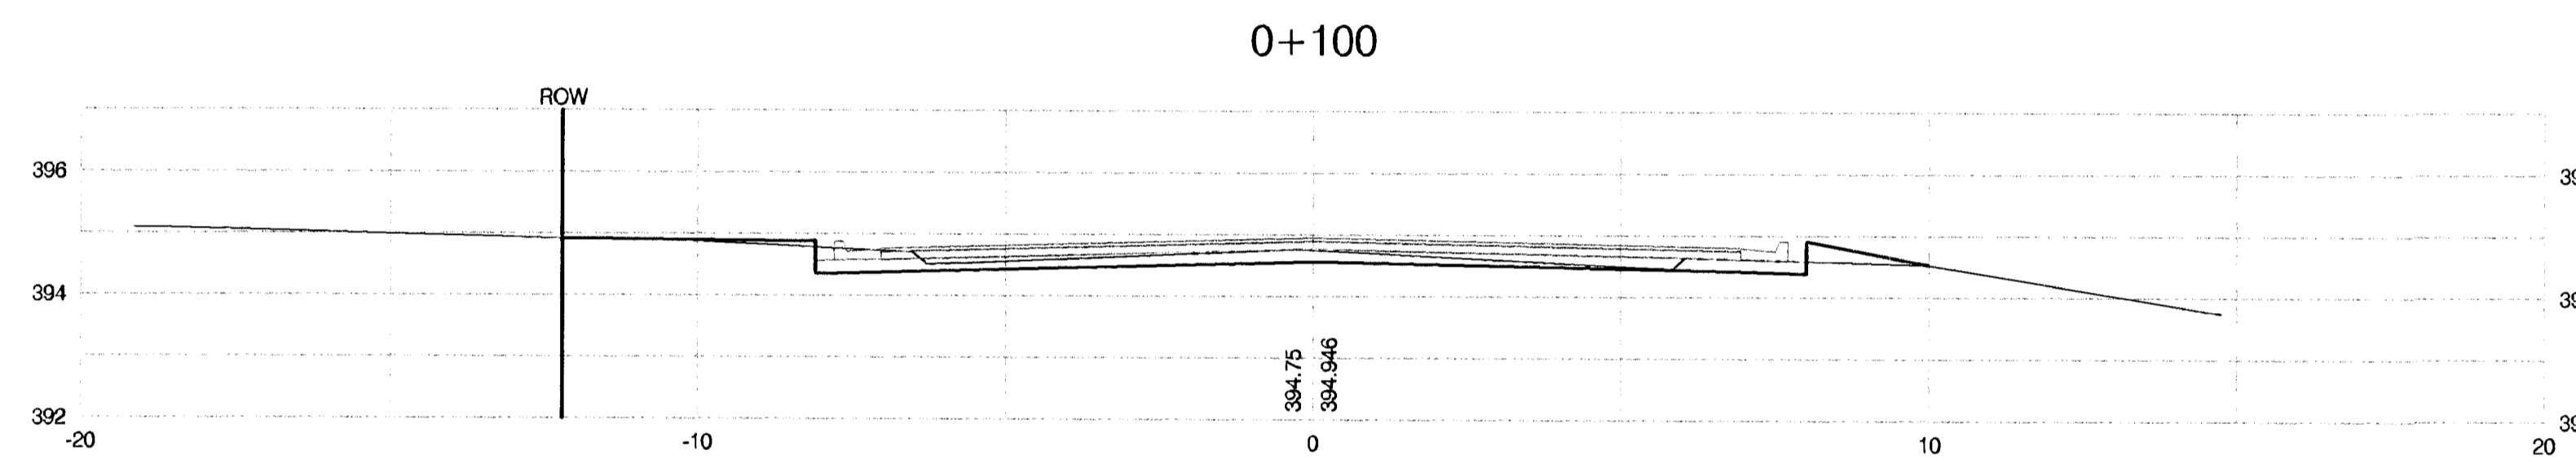
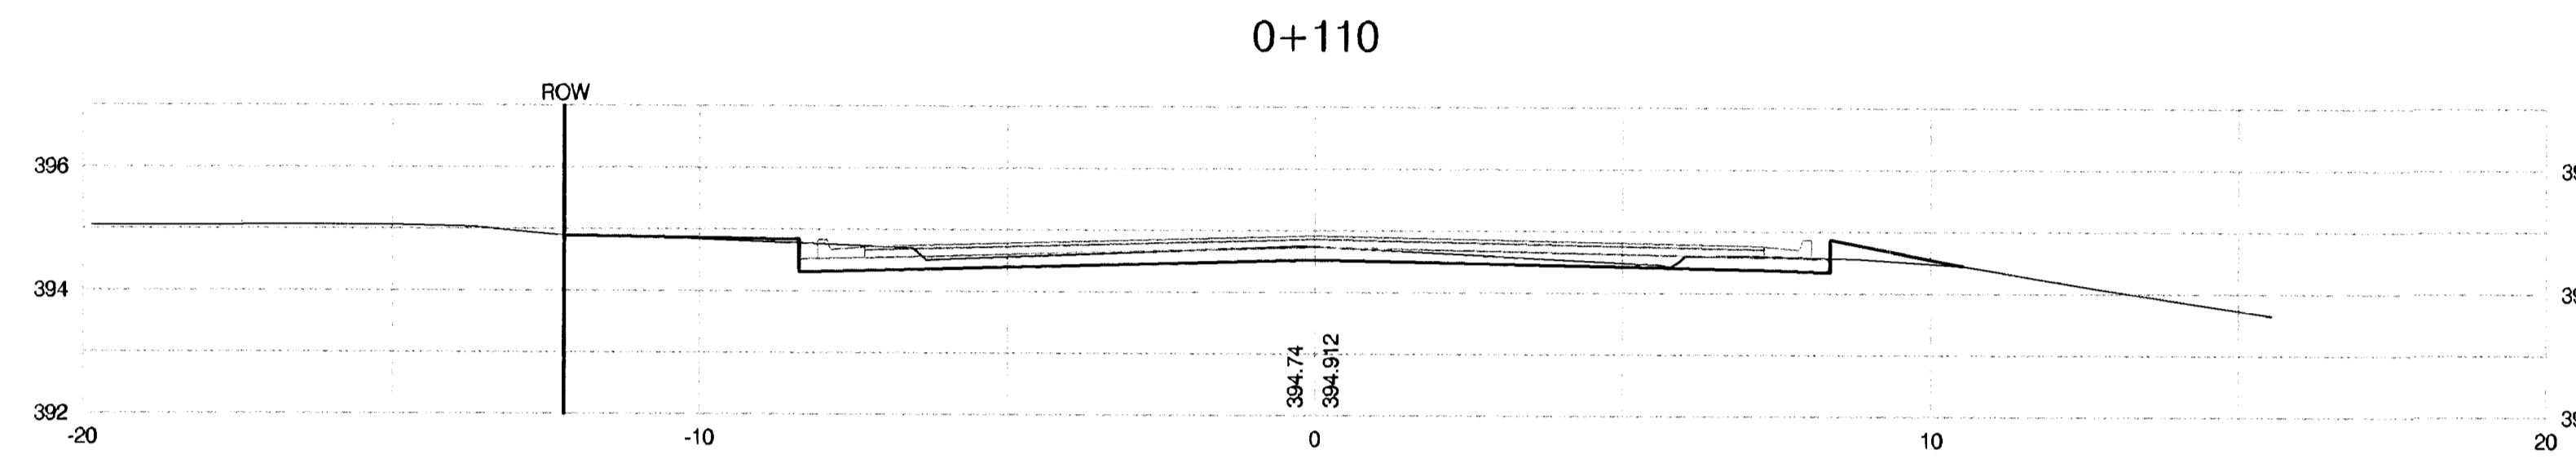


FHWA REGION NO.	STATE	PROJECT NO.	FISCAL YEAR	SHEET NO.	TOTAL SHEETS
7	KANSAS	87-N-0225-01	2002	40	47

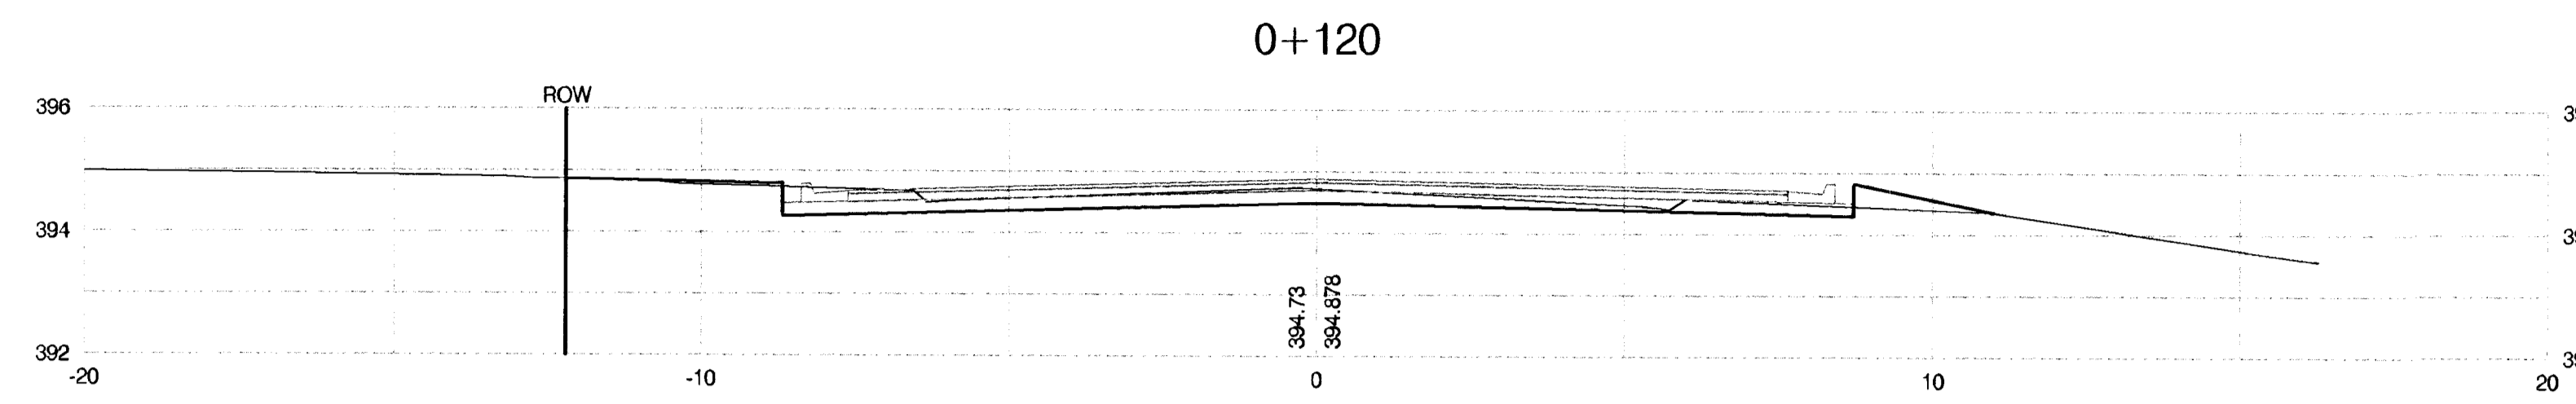

PROJECT NUMBER 472-83799		SHEET NAME Xsec02		ENGINEERING DIRECTORY F:\Lin\Mcln\Earth	
DESIGN JFB	DRAWN KWR	APPROVED JFB	DATE July 2003	SCALE 1:100 SI	BAUGHMAN NO. 01-03-E944

CAPITAL IMPROVEMENT PROJECT
CROSS SECTIONS
LINCOLN AND MCLEAN INTERSECTION IMPROVEMENTS

BAUGHMAN COMPANY, P.A.
ENGINEERING, SURVEYING, & PLANNING
316-262-7271 • 315 ELLIS • WICHITA, KANSAS 67211

SHEET
40
OF
47