
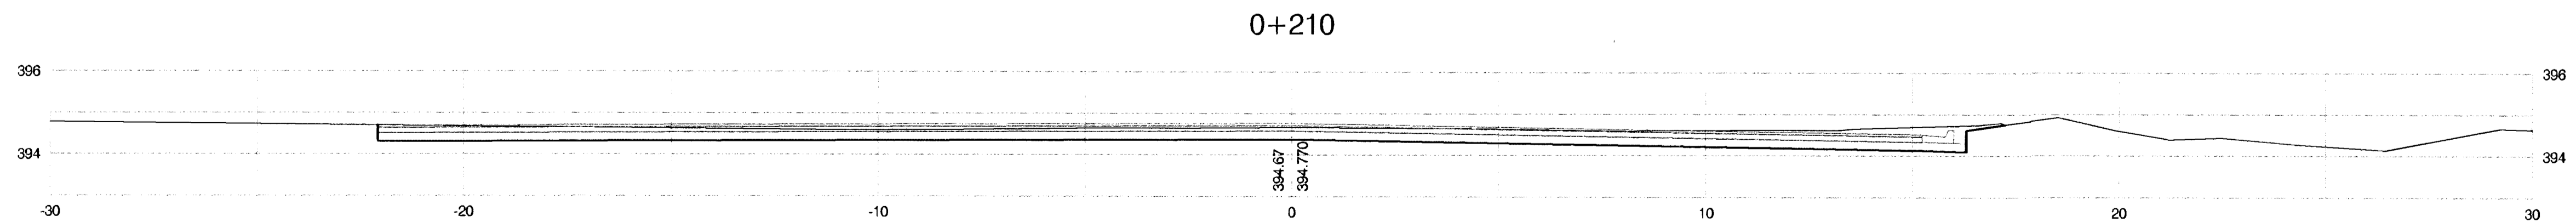
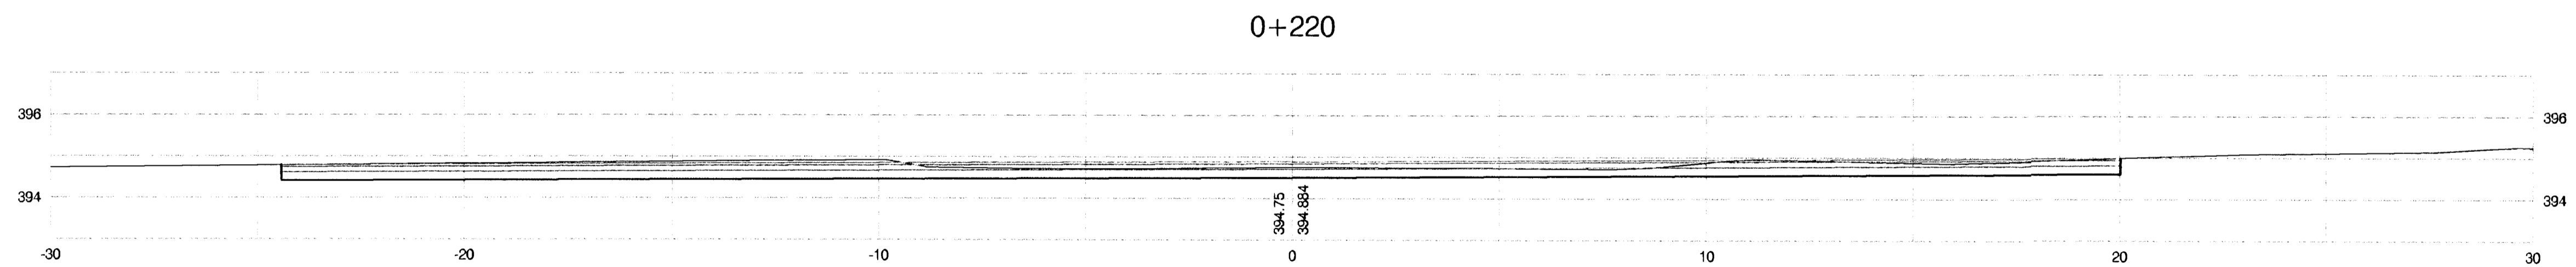
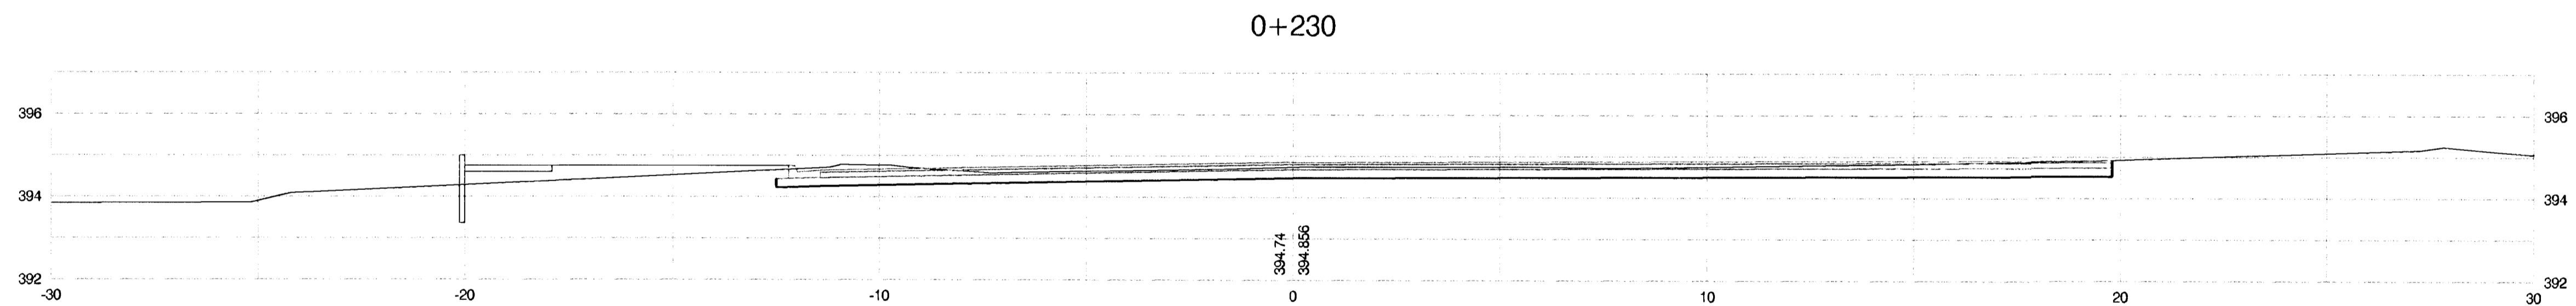
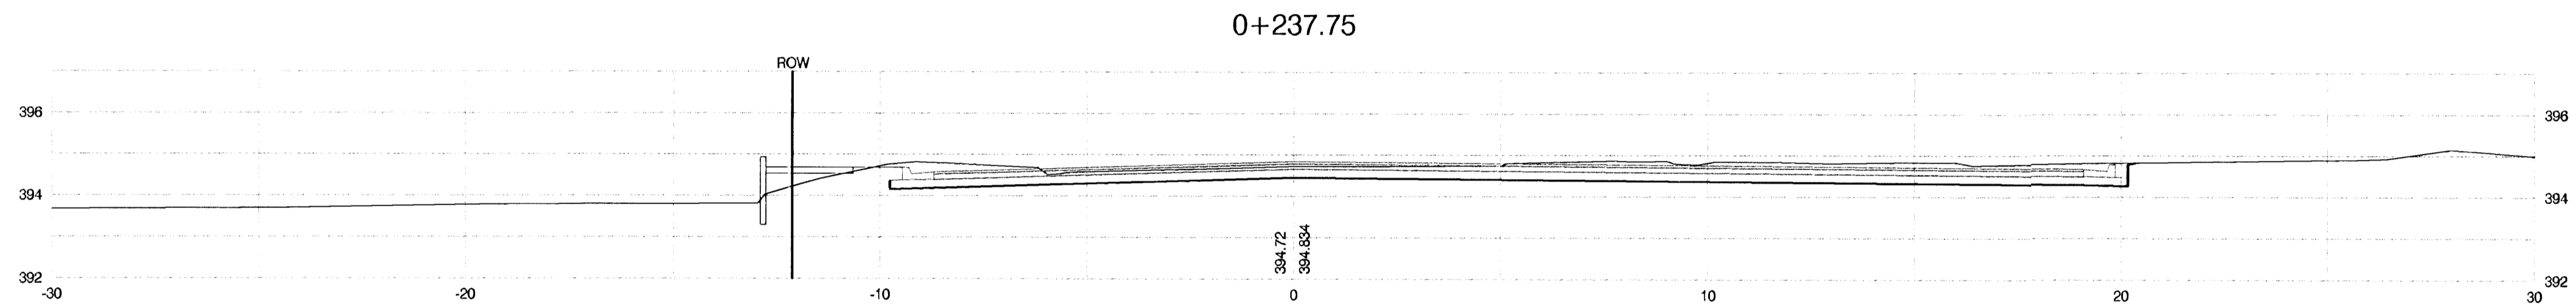
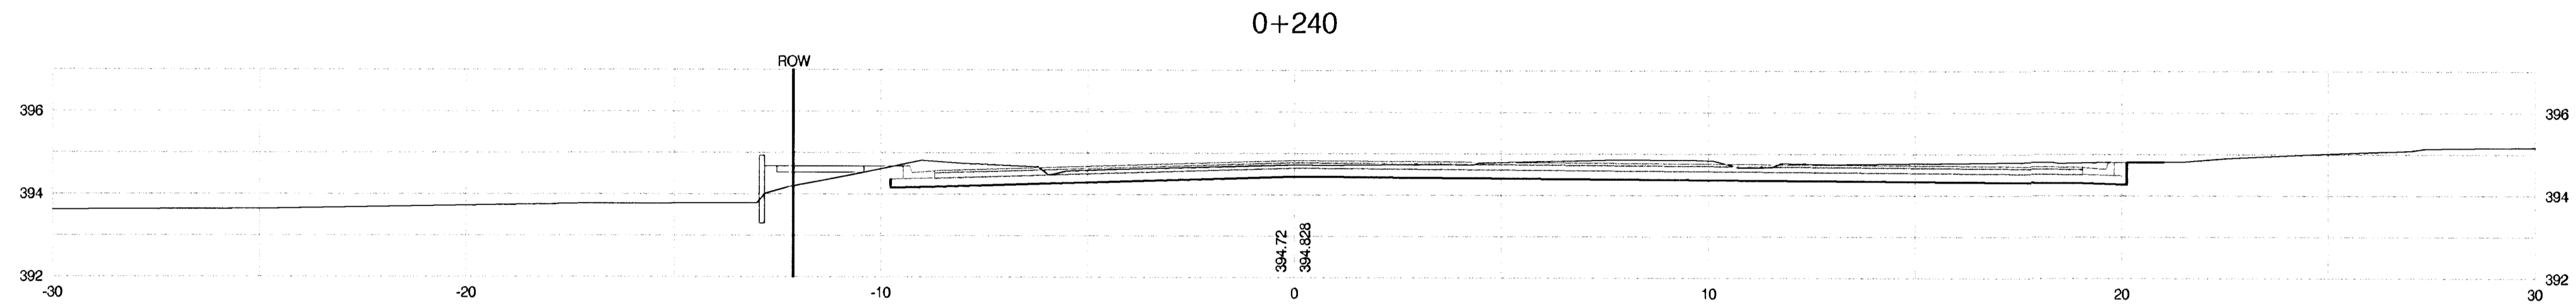


FHWA REGION NO.	STATE	PROJECT NO.	FISCAL YEAR	SHEET NO.	TOTAL SHEETS
7	KANSAS	87-N-0225-01	2002	43	47

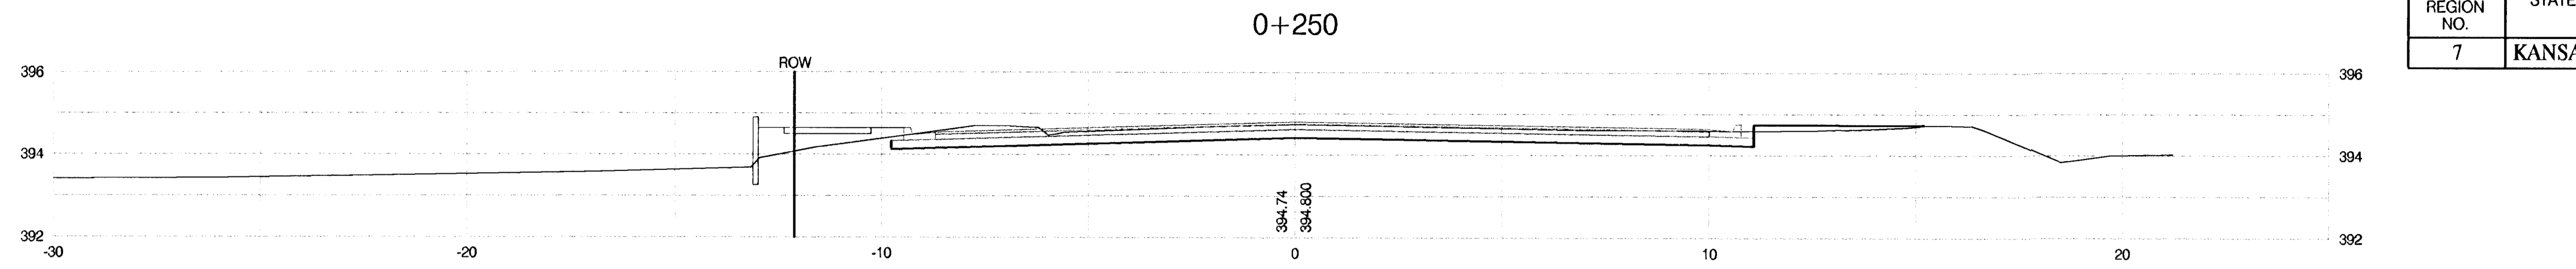

PROJECT NUMBER 472-83799		SHEET NAME Xsec 05		ENGINEERING DIRECTORY F:\LinMcm\Earth	
DESIGN JFB	DRAWN KWR	APPROVED JFB	DATE July 2003	SCALE 1:100 SI	BAUGHMAN NO 01-03-E944

CAPITAL IMPROVEMENT PROJECT  
**CROSS SECTIONS**  
 LINCOLN AND MCLEAN INTERSECTION IMPROVEMENTS

**BAUGHMAN COMPANY, P.A.**  
 ENGINEERING, SURVEYING, & PLANNING  
 316-262-7271 • 315 ELLIS • WICHITA, KANSAS 67211

SHEET  
43  
OF  
47