



F:\Projects\Projects 4300-4399\4350E (Siena Lakes Ph 1 Engineering Randy Keltner)\Phase 1 - Jay Russell\Siena Lakes Eng Base.dwg

Ridge Port North 5th Addition


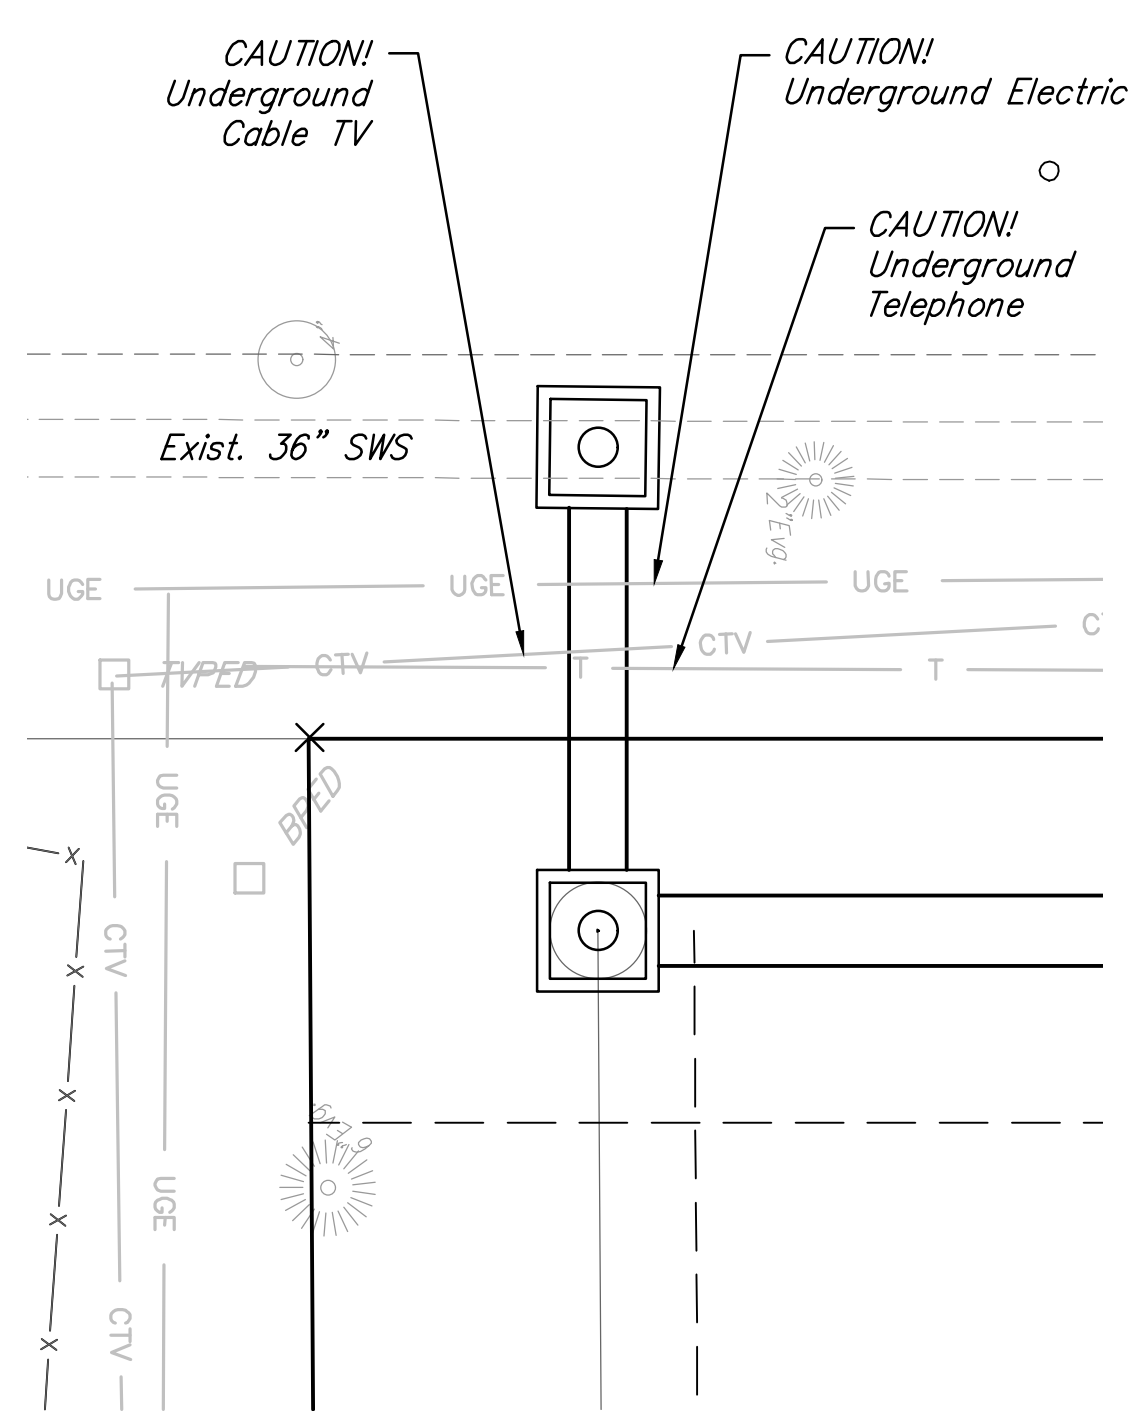


CONNECT TO EXISTING 36" SWS DETAIL

Ridge Port North 4th Addition

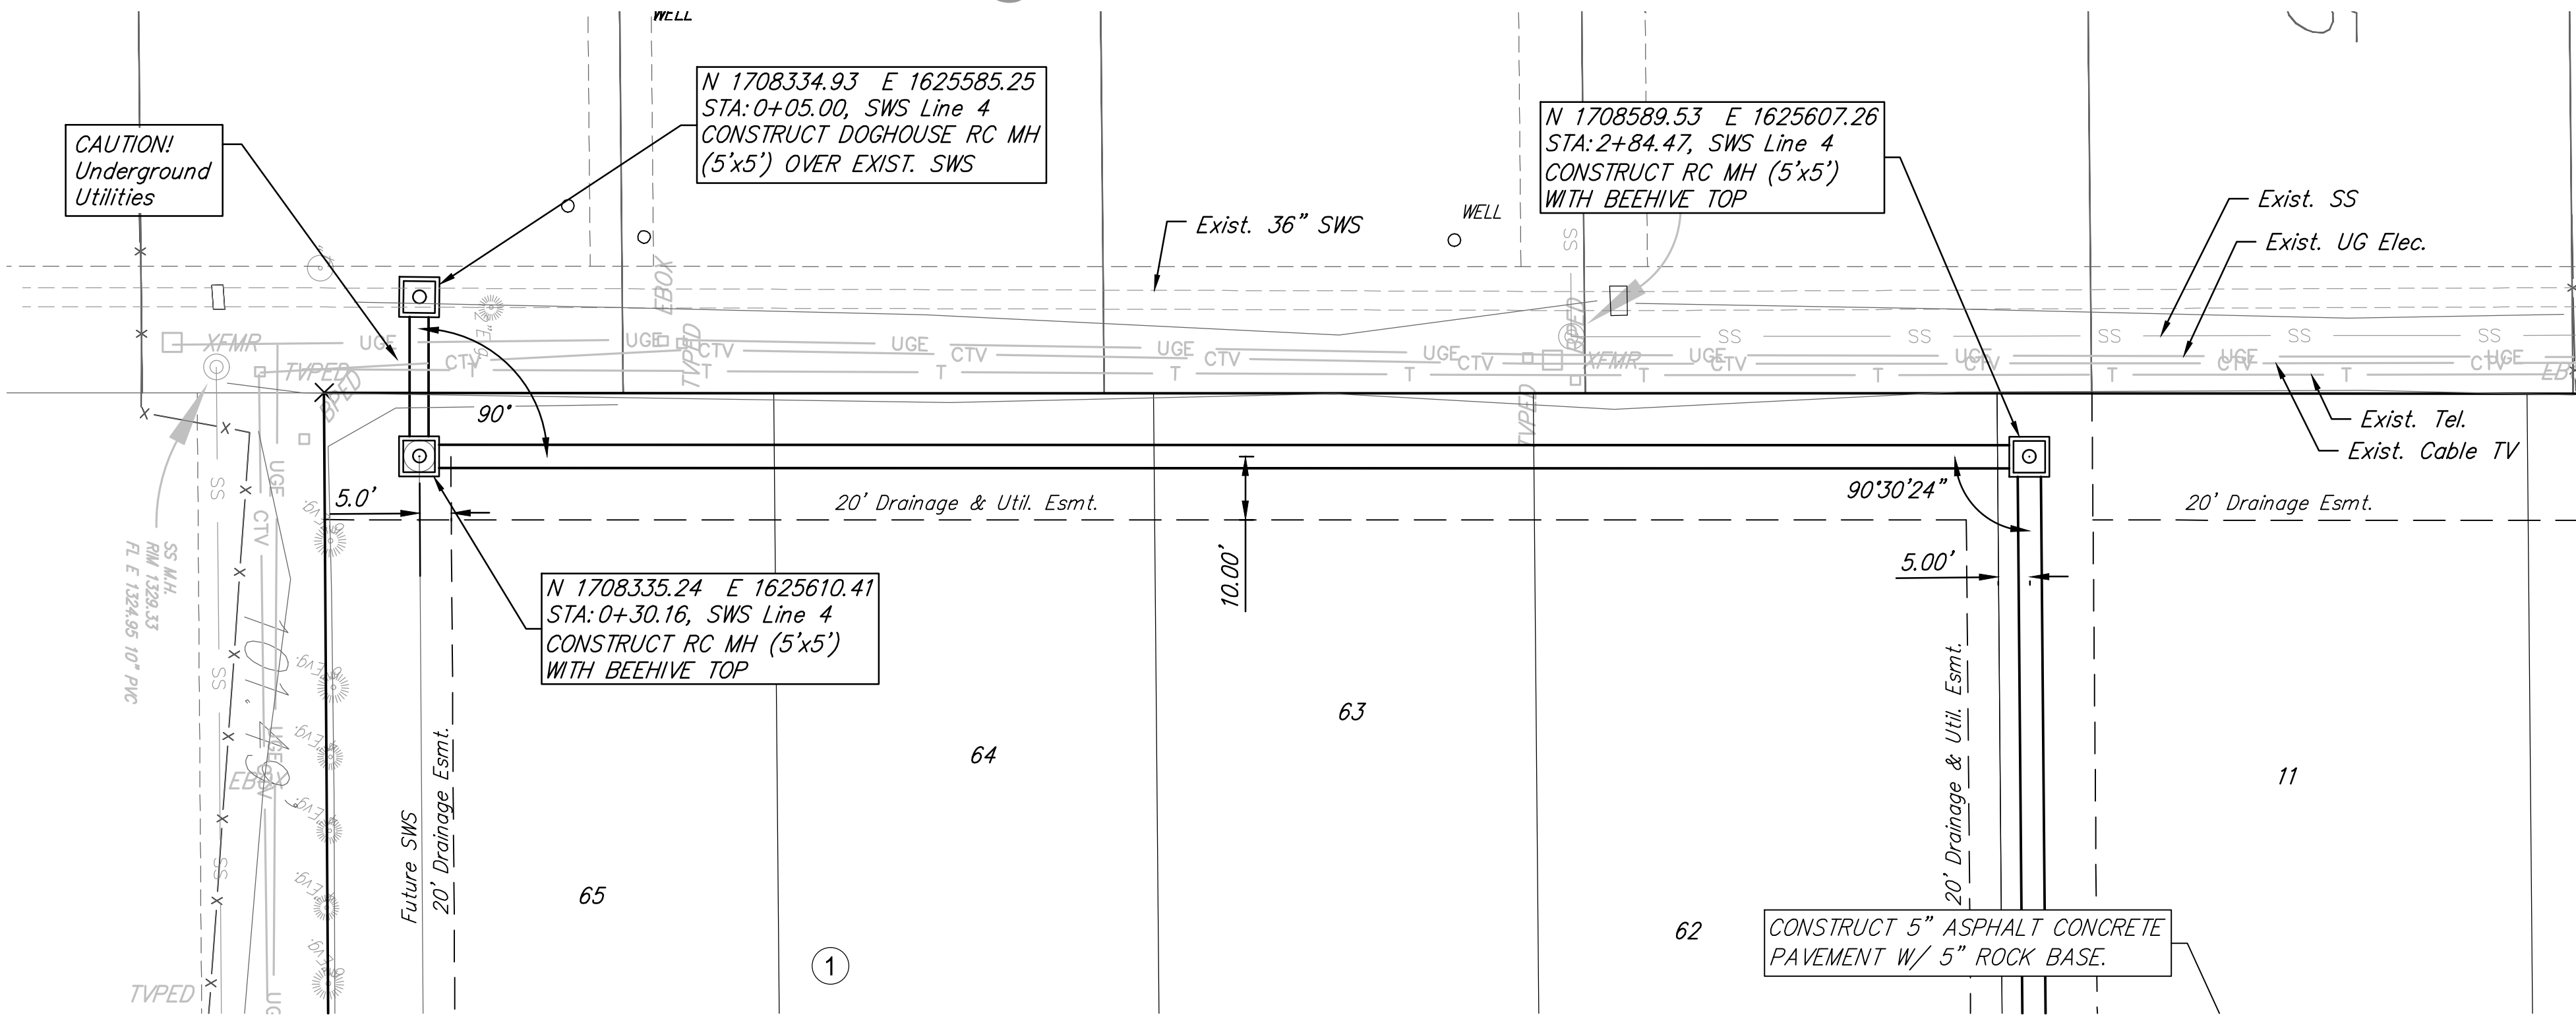

Siena Lakes Addition

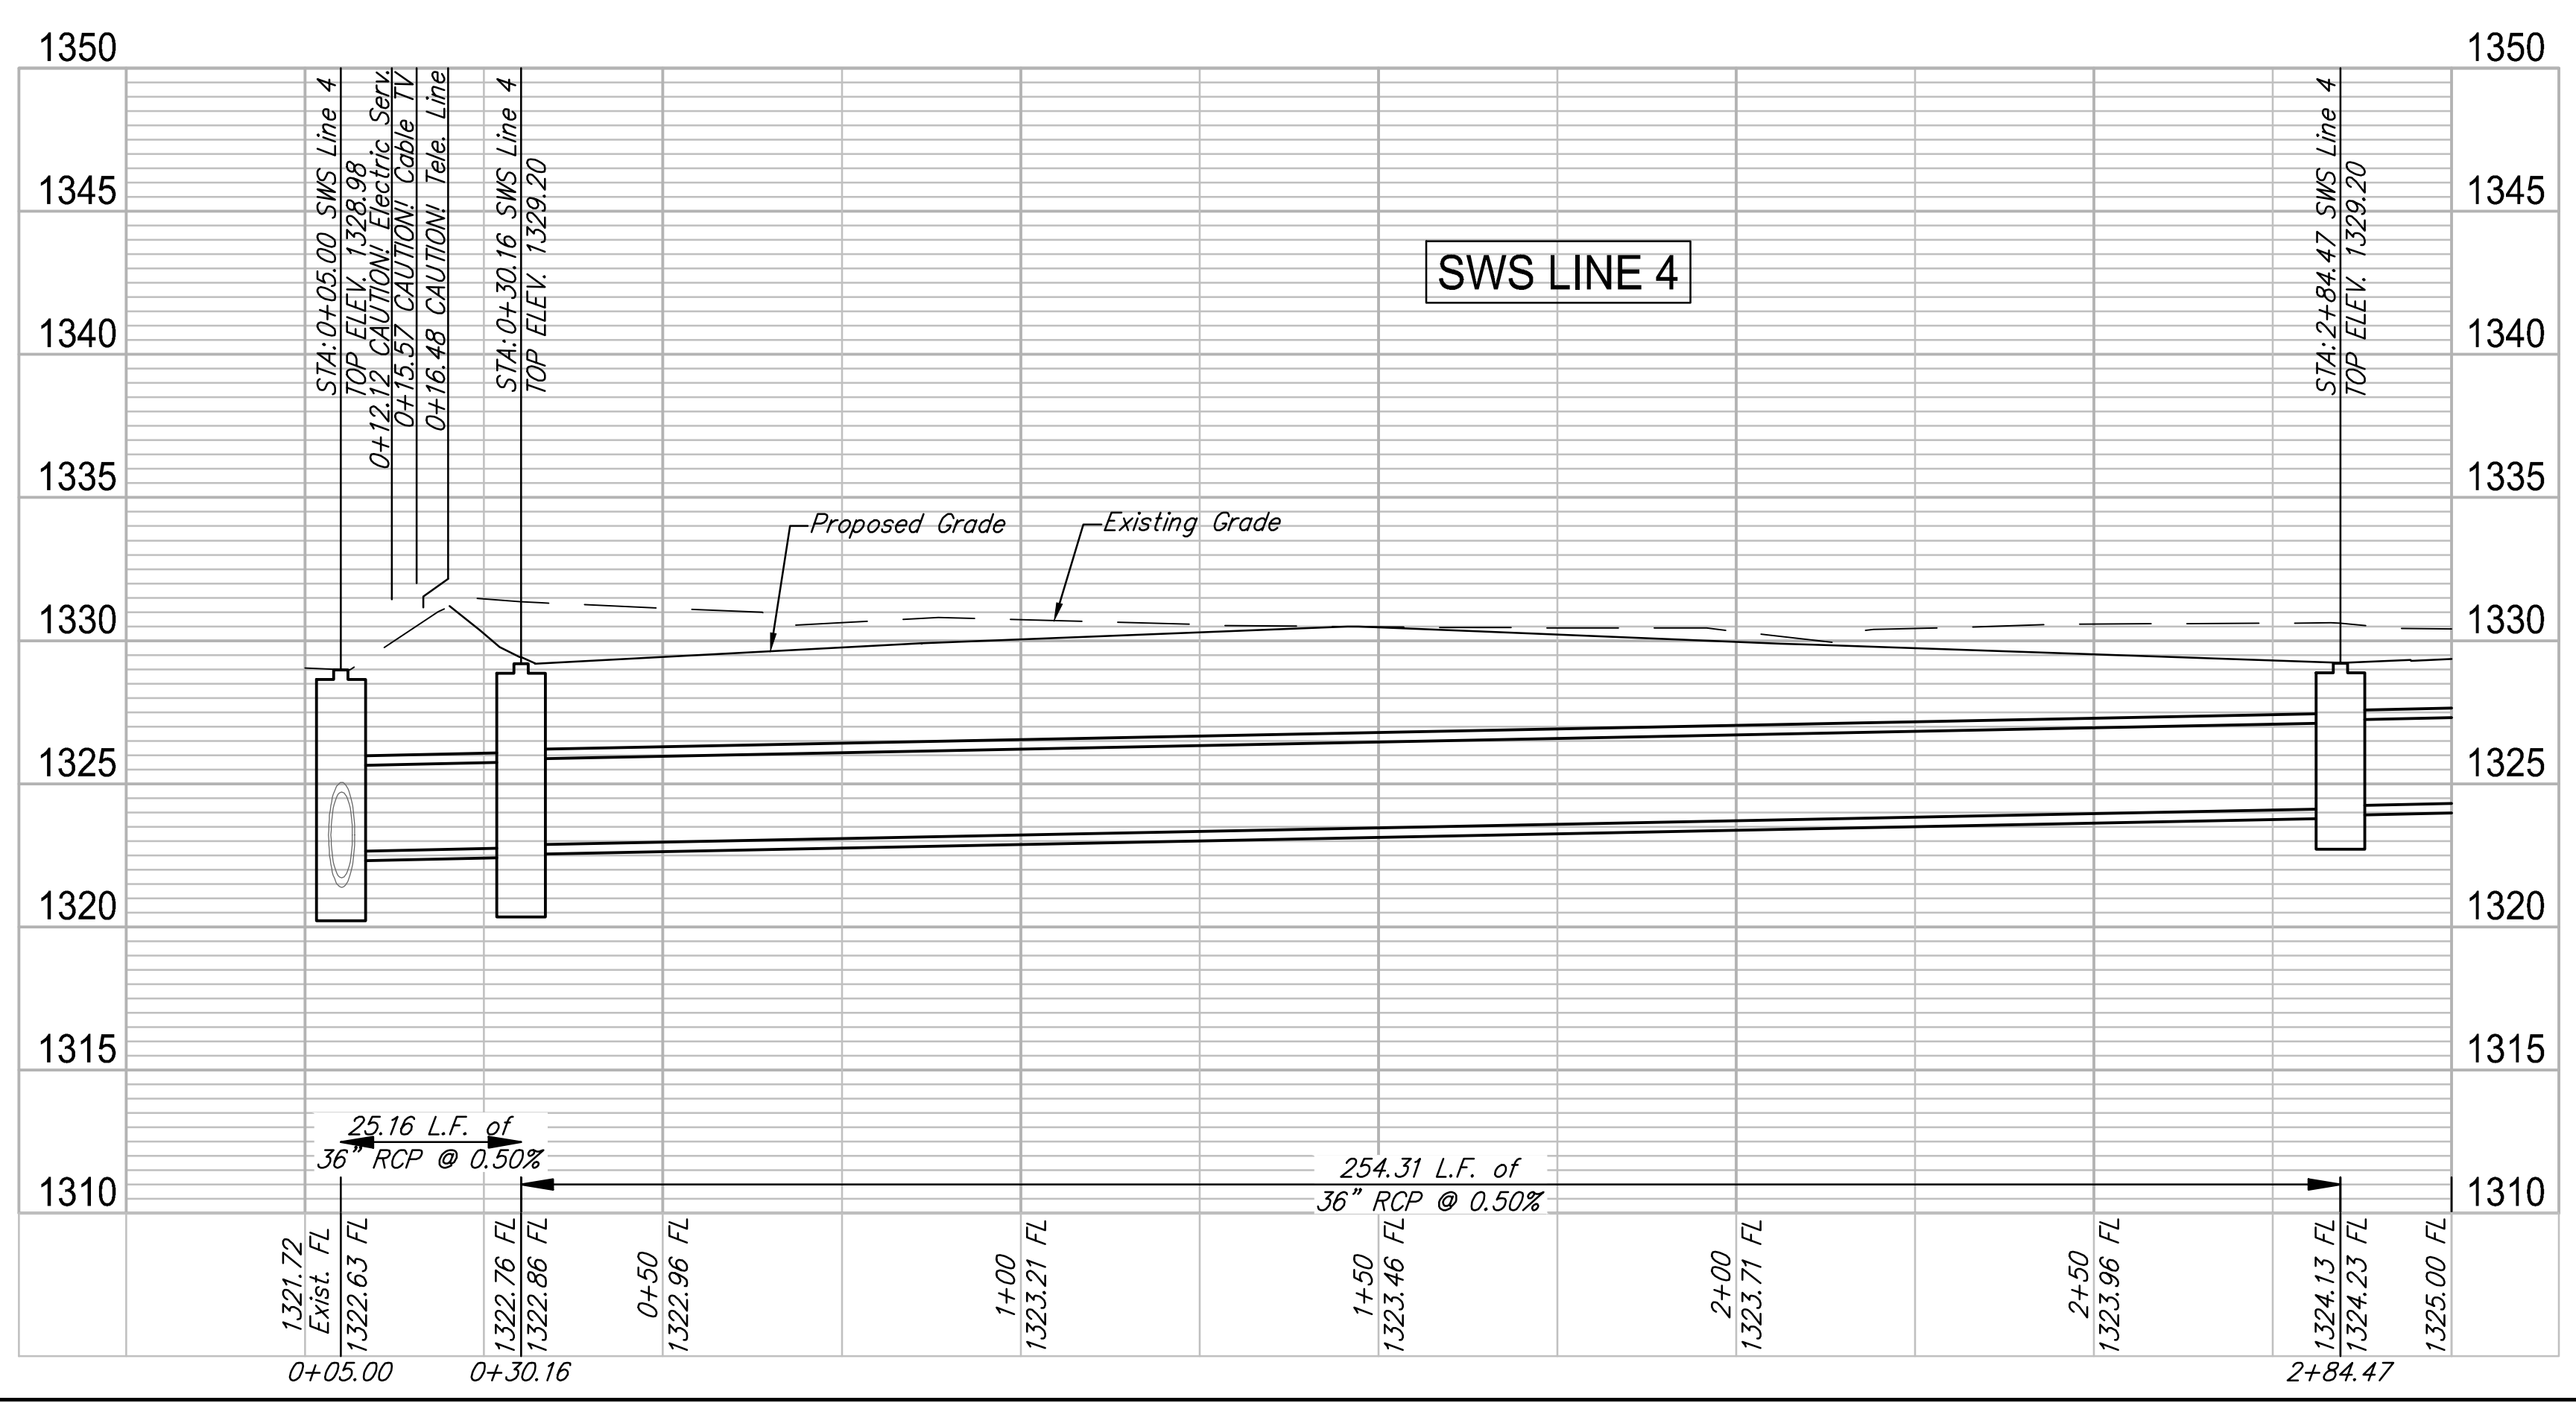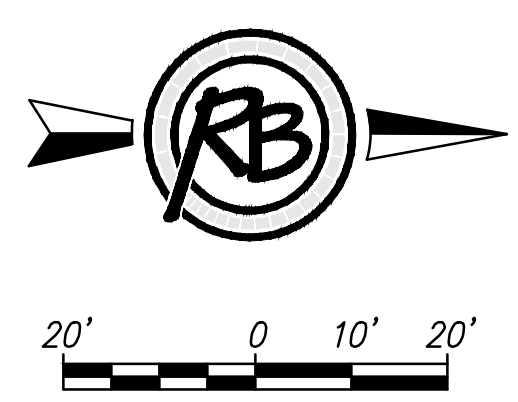

RUGGLES BOHM	
PROJECT NUMBER 468-84971	DESIGN EJG
DRAWING FILE Siena Lakes Eng Base	DRAWN DS
REVIEW 9-30-2015	DATE 11-3-2015
SIENA LAKES ADDITION PHASE 1 SWS Line 4 Wichita, Kansas	
SHEET 7	OF 37