


FHWA REG. NO.	STATE	PROJECT NO.	YEAR	SHEET NUMBER	TOTAL SHEETS
7	KANSAS	87N-0197-01	2004	30	51

FED. AID NO. CMA-N019 (701)

1:250

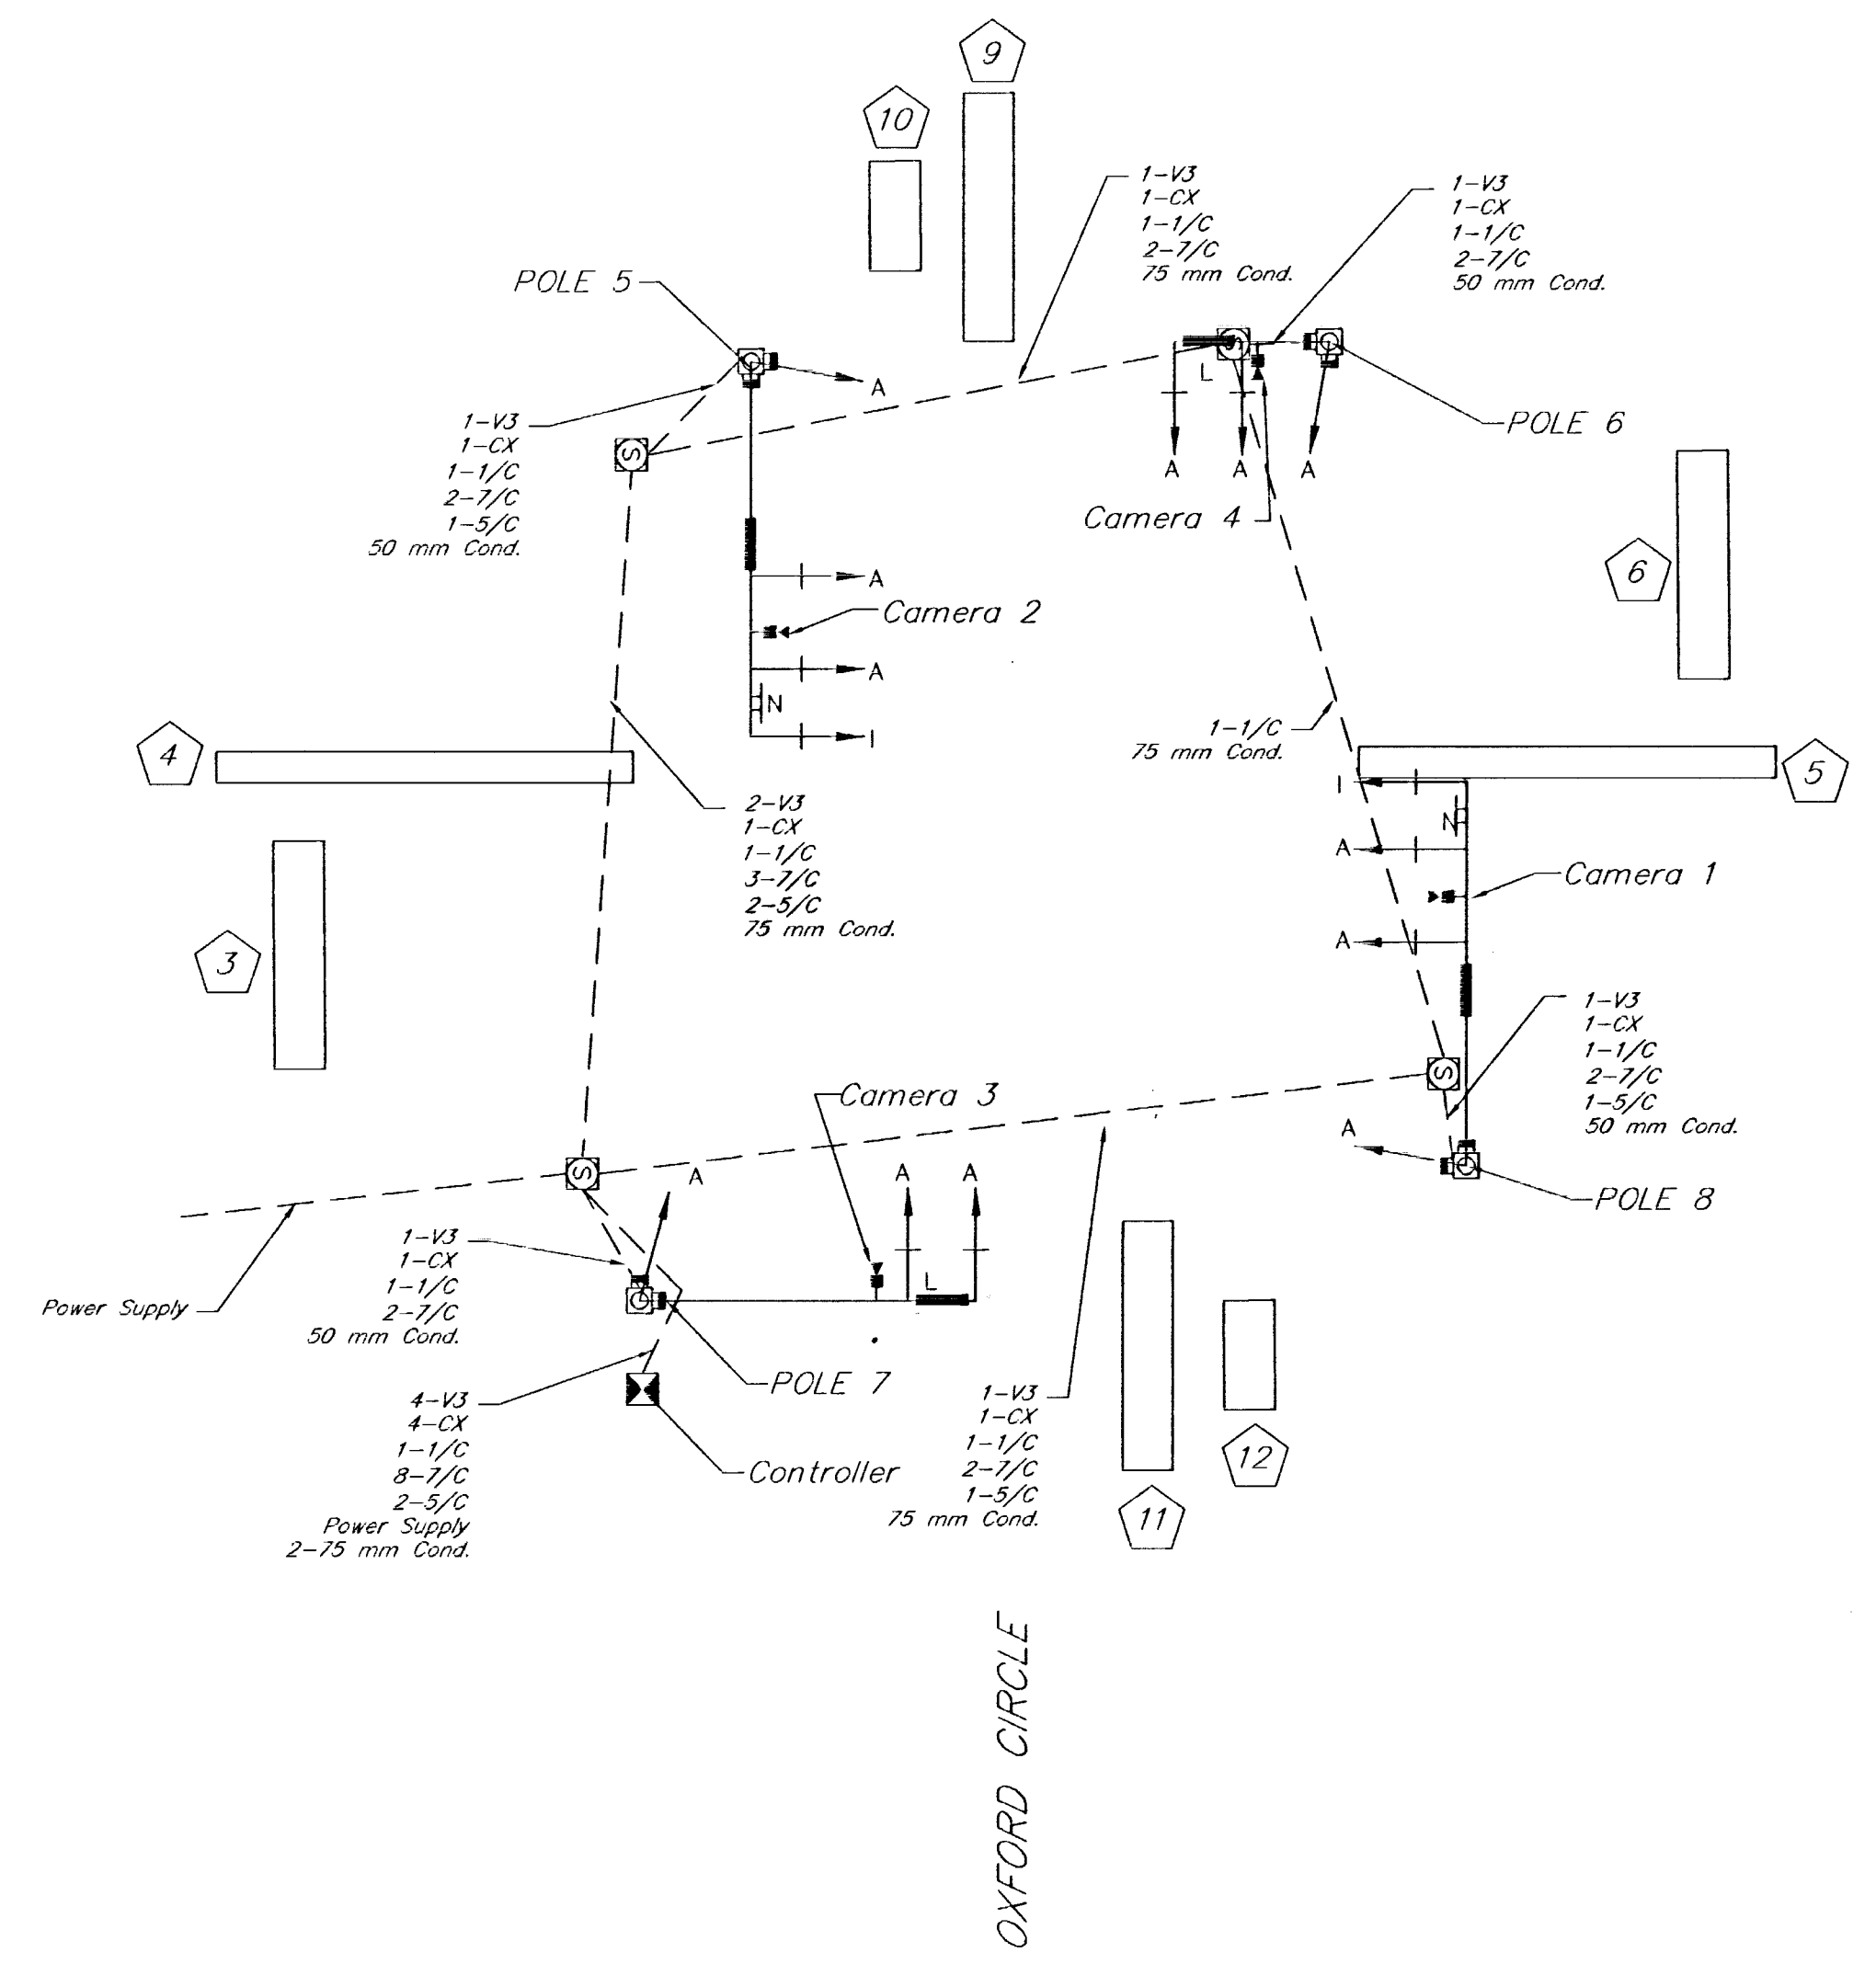

CABINET SHALL INCLUDE:  
SEE 22ND ST. WIRING SHEET (30)

**LEGEND:**

- VEHICLE DETECTOR LOOP (QUADRAPOLE)
- VEHICLE DETECTOR LOOP (DIPOLE)
- SERVICE BOX
- METAL TRAFFIC SIGNAL POLE
- TRAFFIC SIGNAL INDICATOR (WITH BACK PLATE)
- LOOP NO.
- STREET NAME SIGN
- LEFT TURN SIGN
- TRAFFIC SIGNAL INDICATOR
- MAST ARM SUSPENDED TRAFFIC SIGNAL (LENGTH OF MAST ARM)
- PEDESTRIAN SIGNAL INDICATOR AND PUSHBUTTONS
- CAMERA
- PAD MOUNTED CONTROLLER AND CABINET

Rock Road-21st Street North to 29th Street North  
**Rock Road & Oxford Circle Wiring Plan**  
City of Wichita

PROJECT NUMBER 472-83889			
<b>kemiller</b> <i>engineering</i>	KEM NO. 02042	FILE wiring2	DATE 02/2002
	DESIGN	DRAWN	REVISED 3/2004
			SHEET 30 OF 51

518 S. Market, Wichita, KS 67202      316/264-0242