
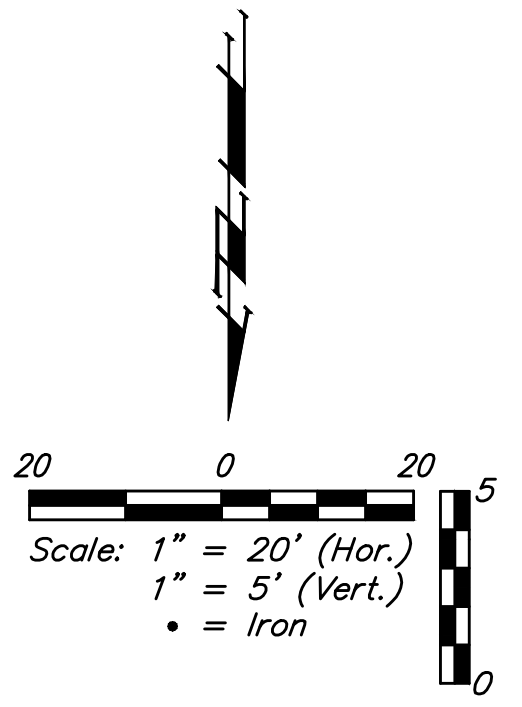
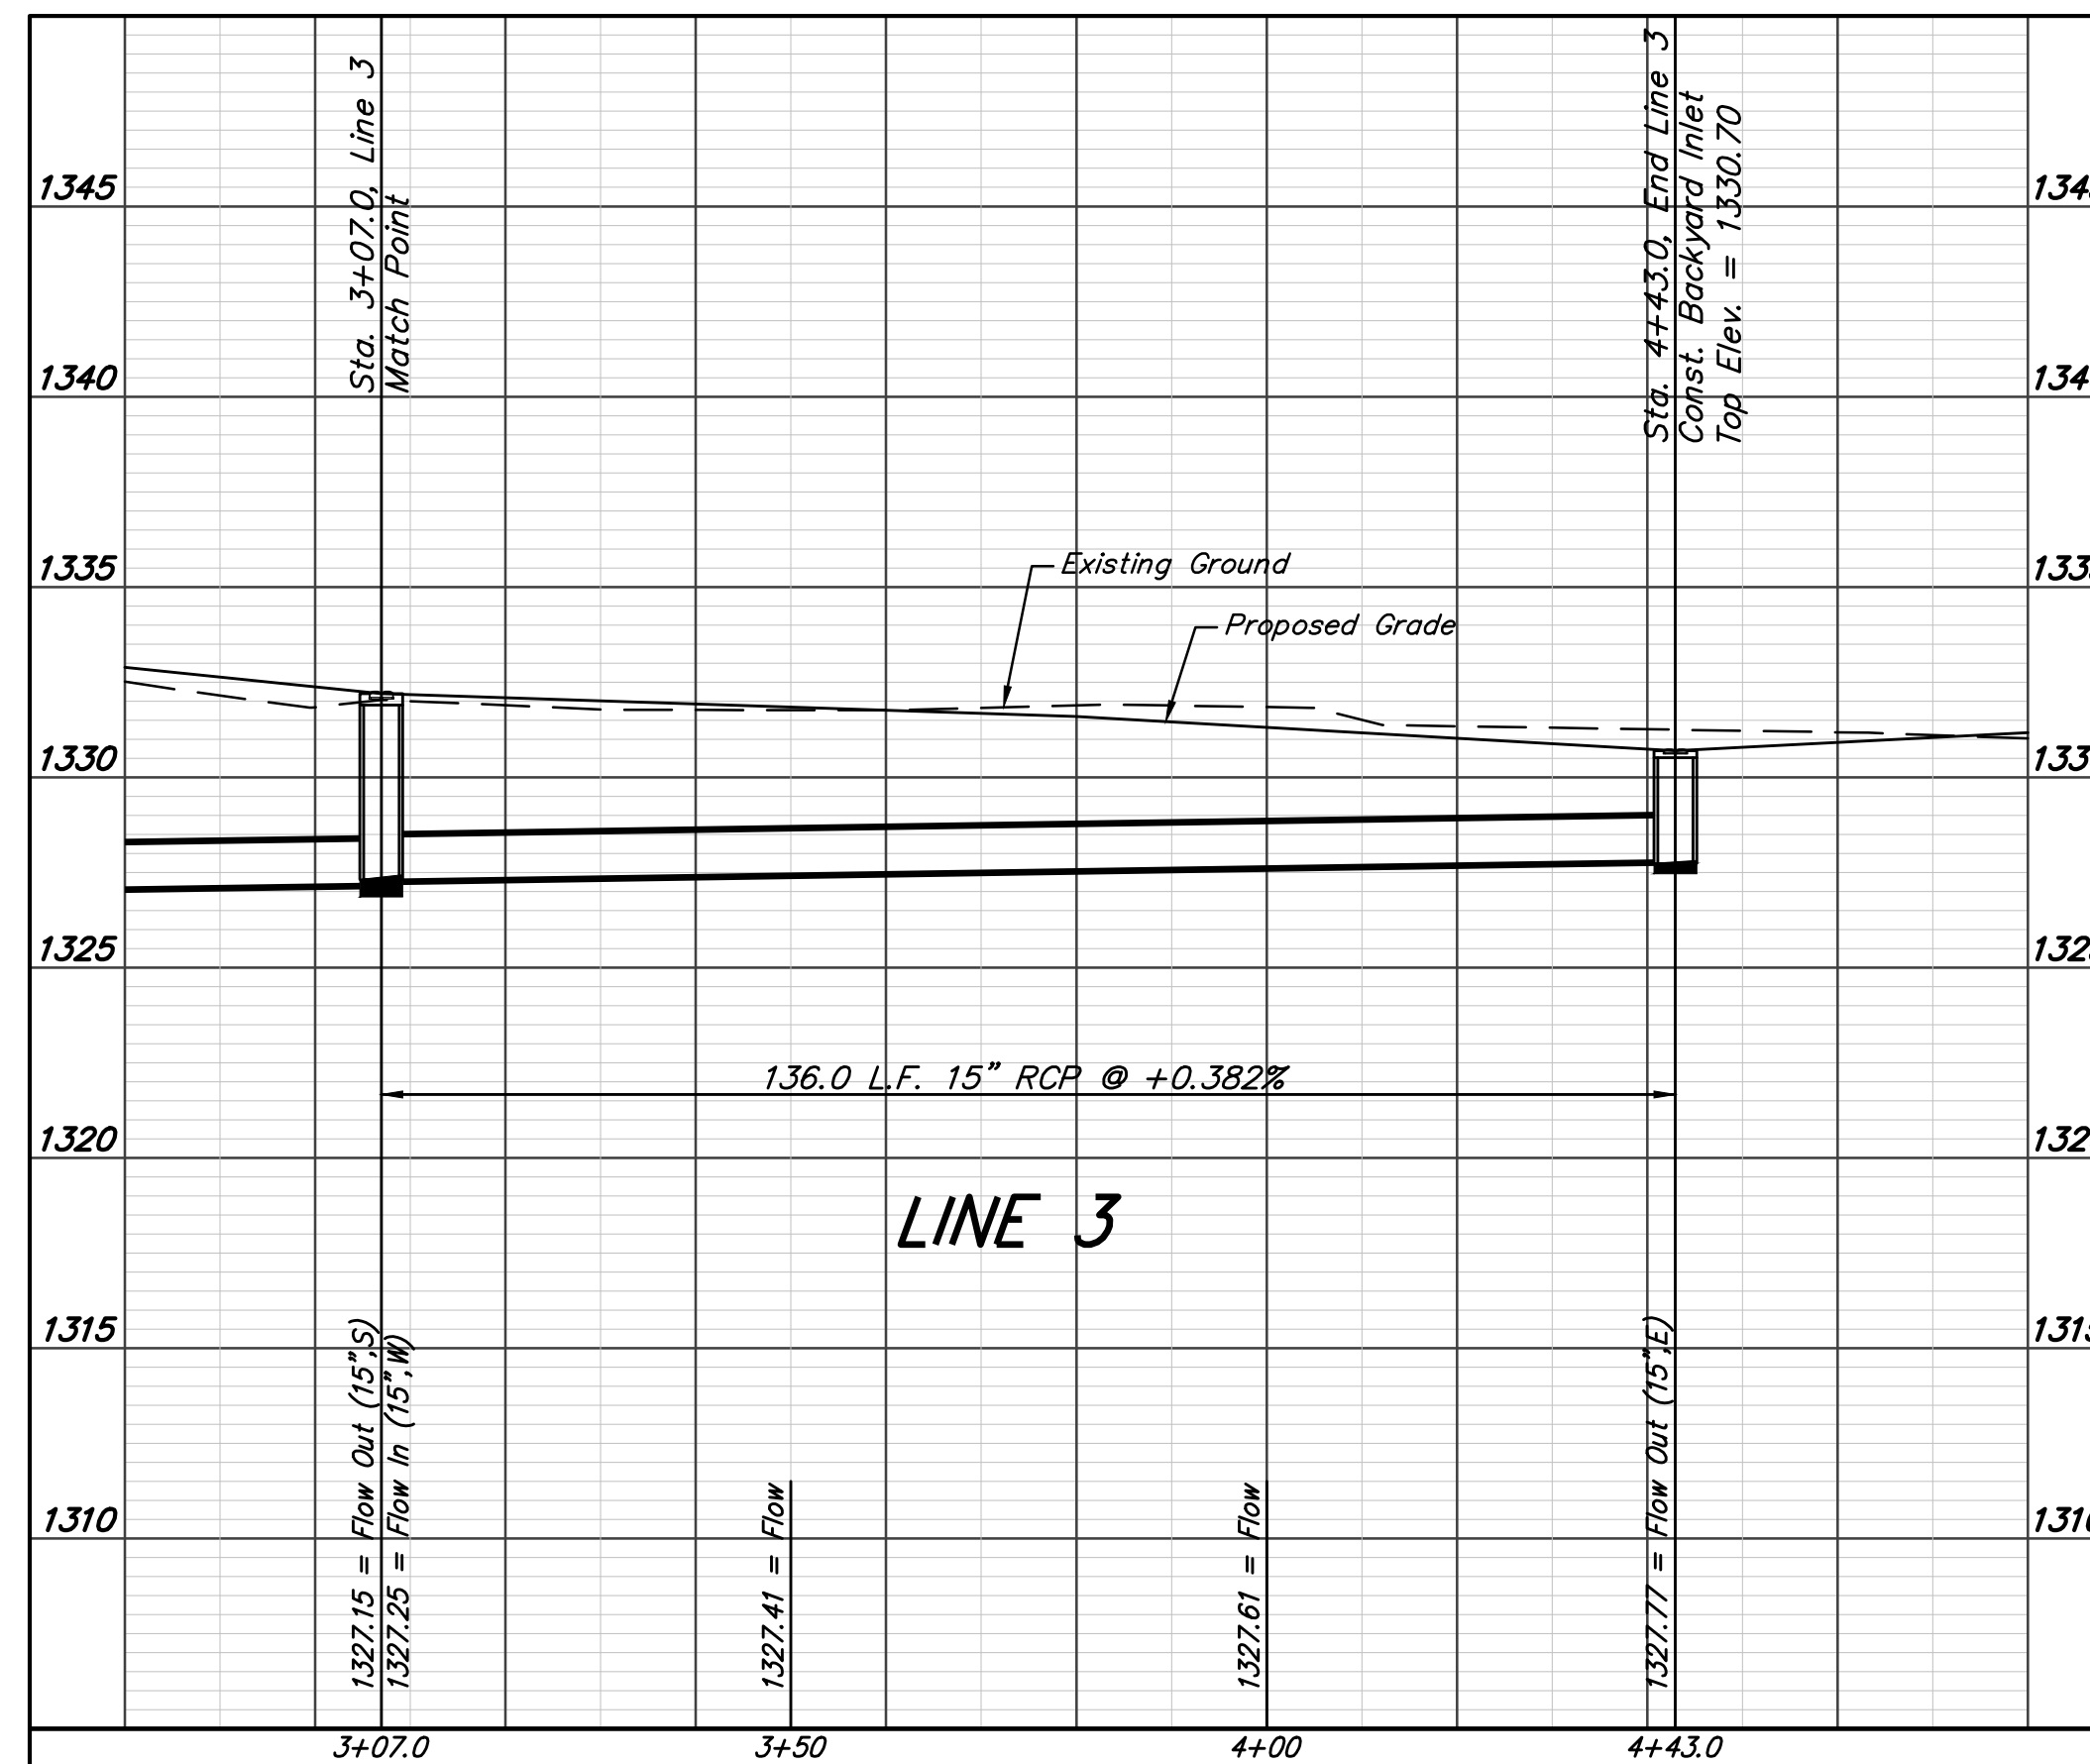


**BENCHMARKS:**  
 BM #1: "□" Top of Curb NE of the most easterly corner of Lot 28, Block E, Falcon Falls 2nd Addition  
 Elev. = 1361.23 (NGVD29)  
 BM #2: "□" Top of Curb North of the NE corner of Lot 2, Block D, Falcon Falls 3rd Addition  
 Elev. = 1351.76 (NGVD29)

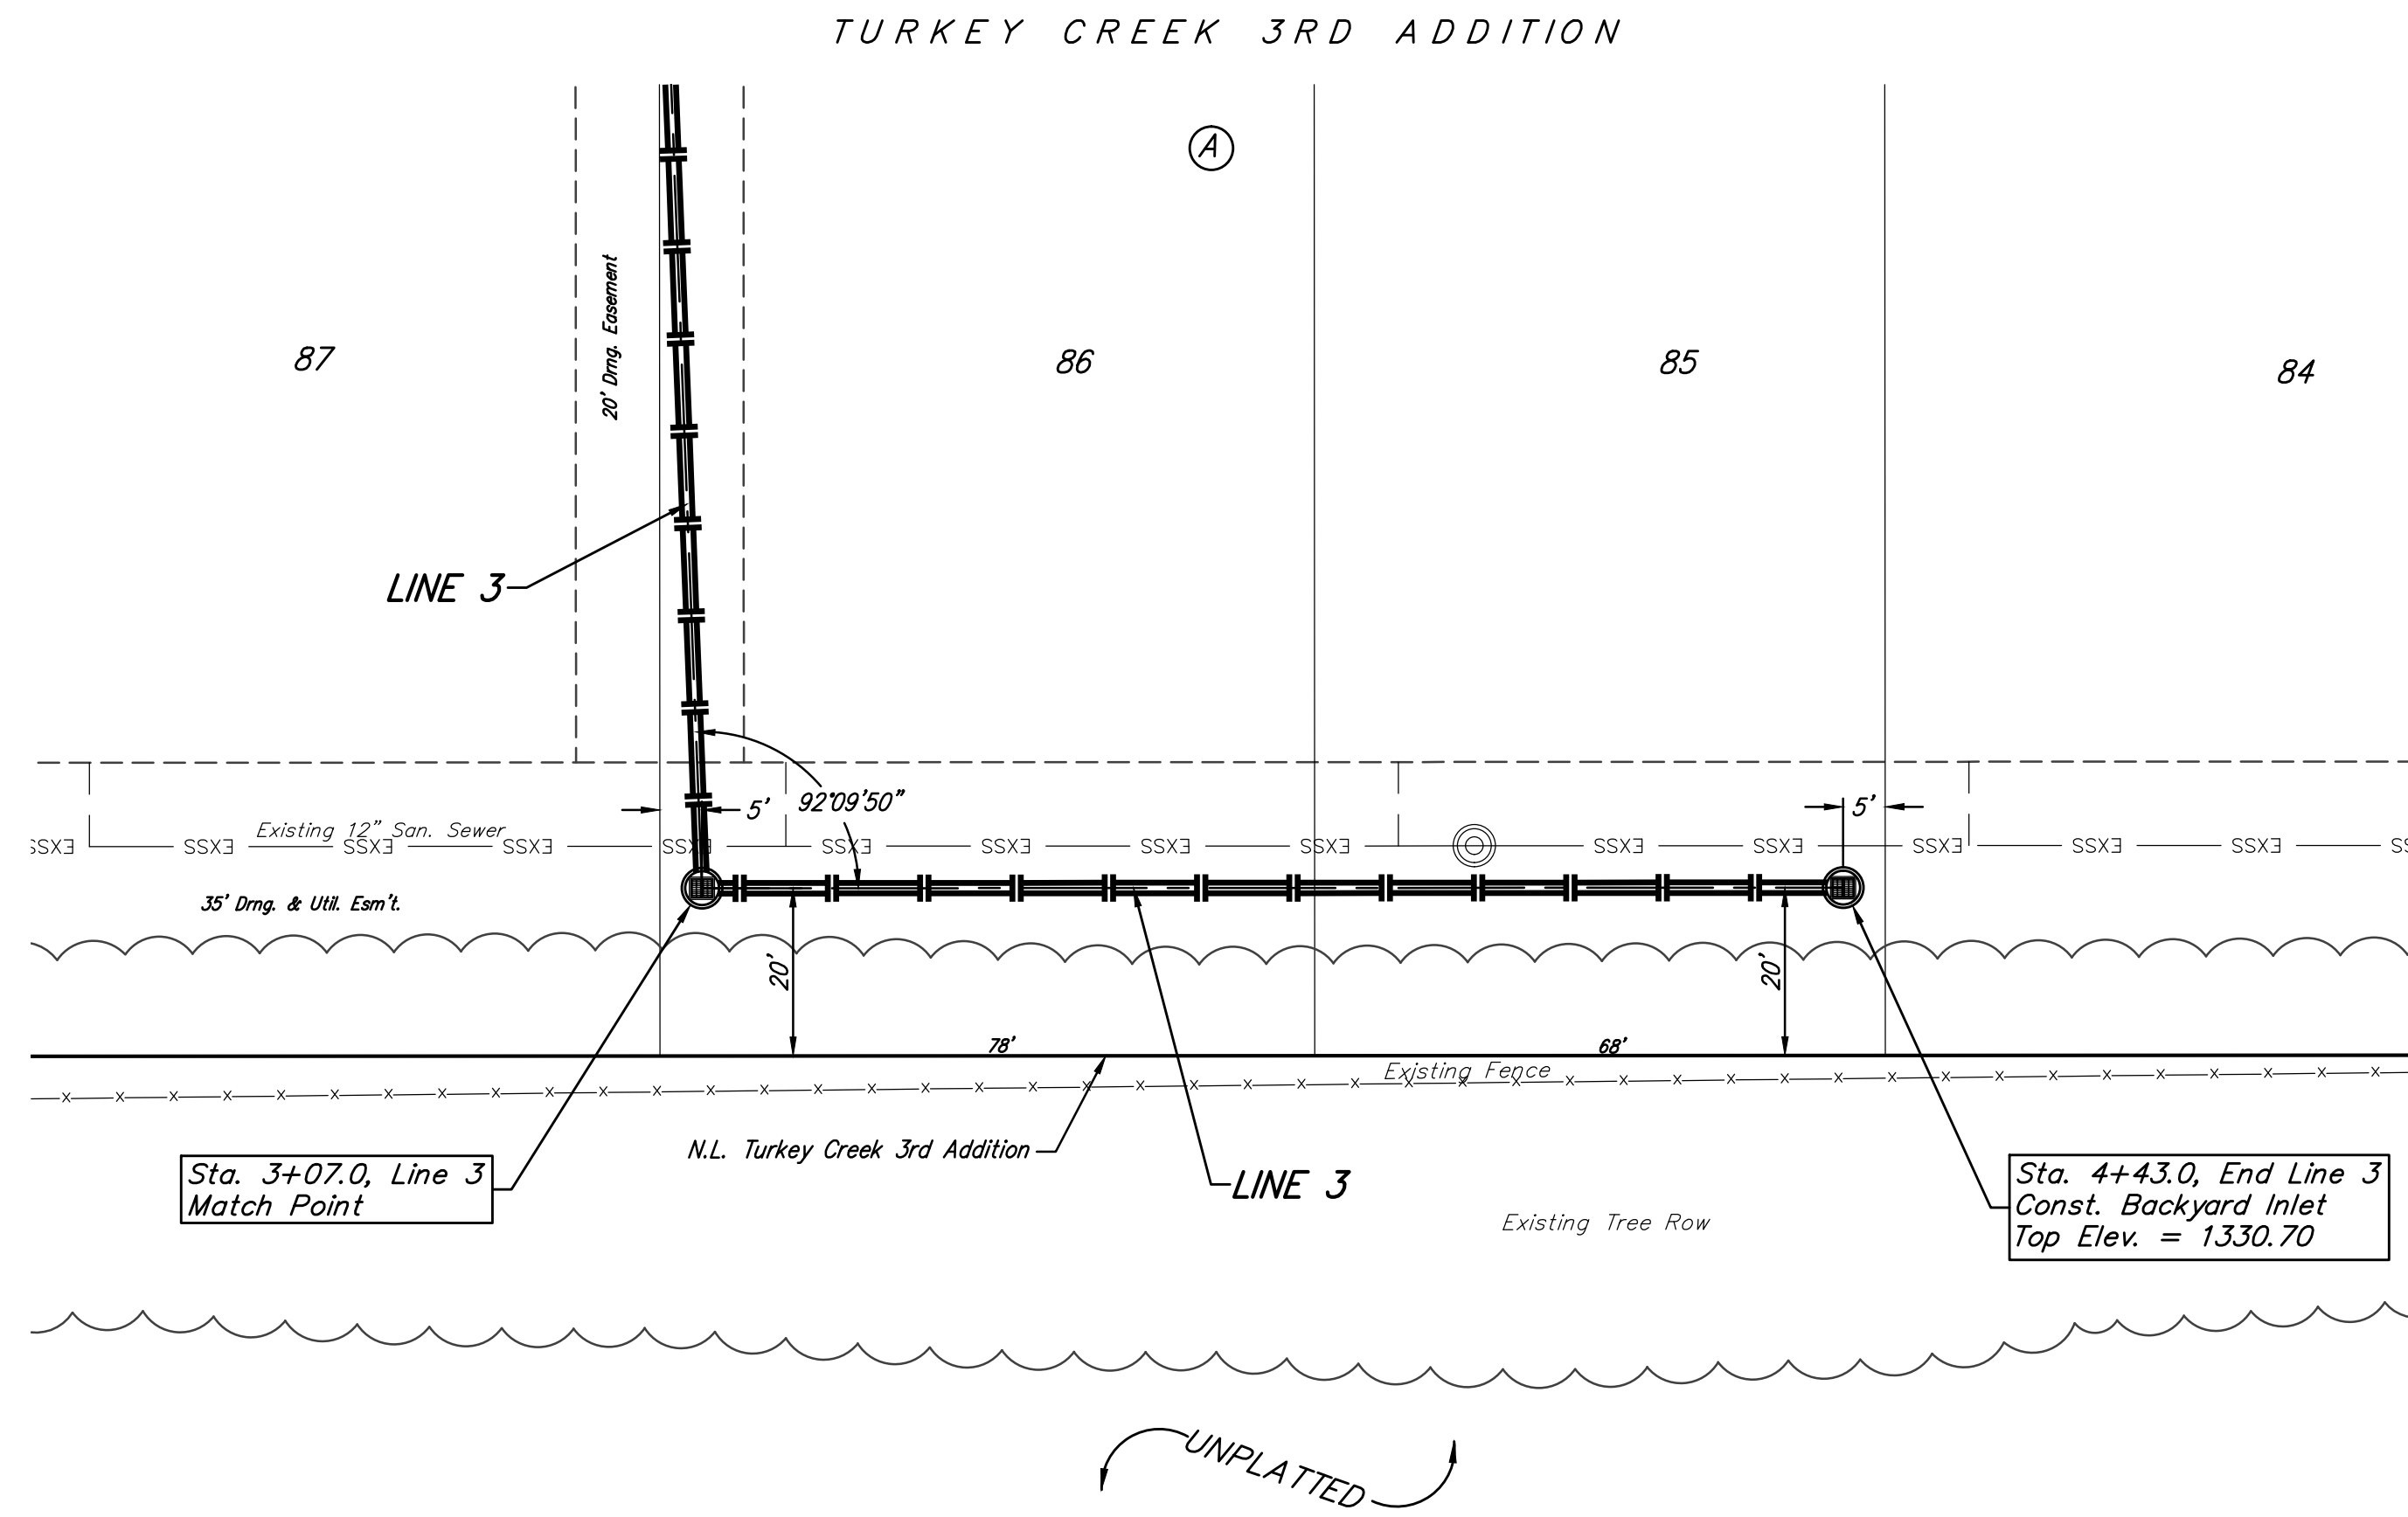

	Turkey Creek 3rd Addition - Phase 3A	
	<b>LINE 3</b> Storm Water Sewer Improvements	
Baughman Company, P.A. 315 Ellis St. Wichita, KS 67211 P 316-262-7271 F 316-262-0149 ENGINEERING   SURVEYING   PLANNING   LANDSCAPE ARCHITECTURE		
PROJECT NUMBER 472-84488	DESIGN AEG	DRAWN JAK
REVISIONS:	APPROVED	DATE 1/26/16
	SCALE Noted	SHEET <b>18 OF 38</b>