

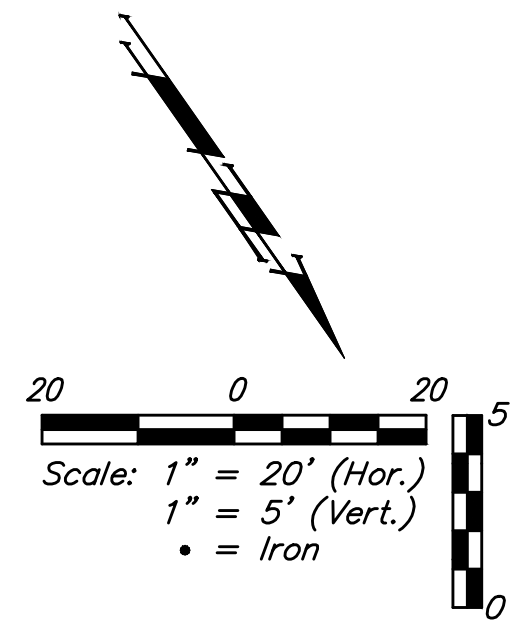


BENCHMARKS:
 BM #1: "□" Top of Curb NE of the most easterly corner of Lot 28, Block E, Falcon Falls 2nd Addition
 Elev. = 1361.23 (NGVD29)
 BM #2: "□" Top of Curb North of the NE corner of Lot 2, Block D, Falcon Falls 3rd Addition
 Elev. = 1351.76 (NGVD29)

TURKEY CREEK 3RD ADDITION

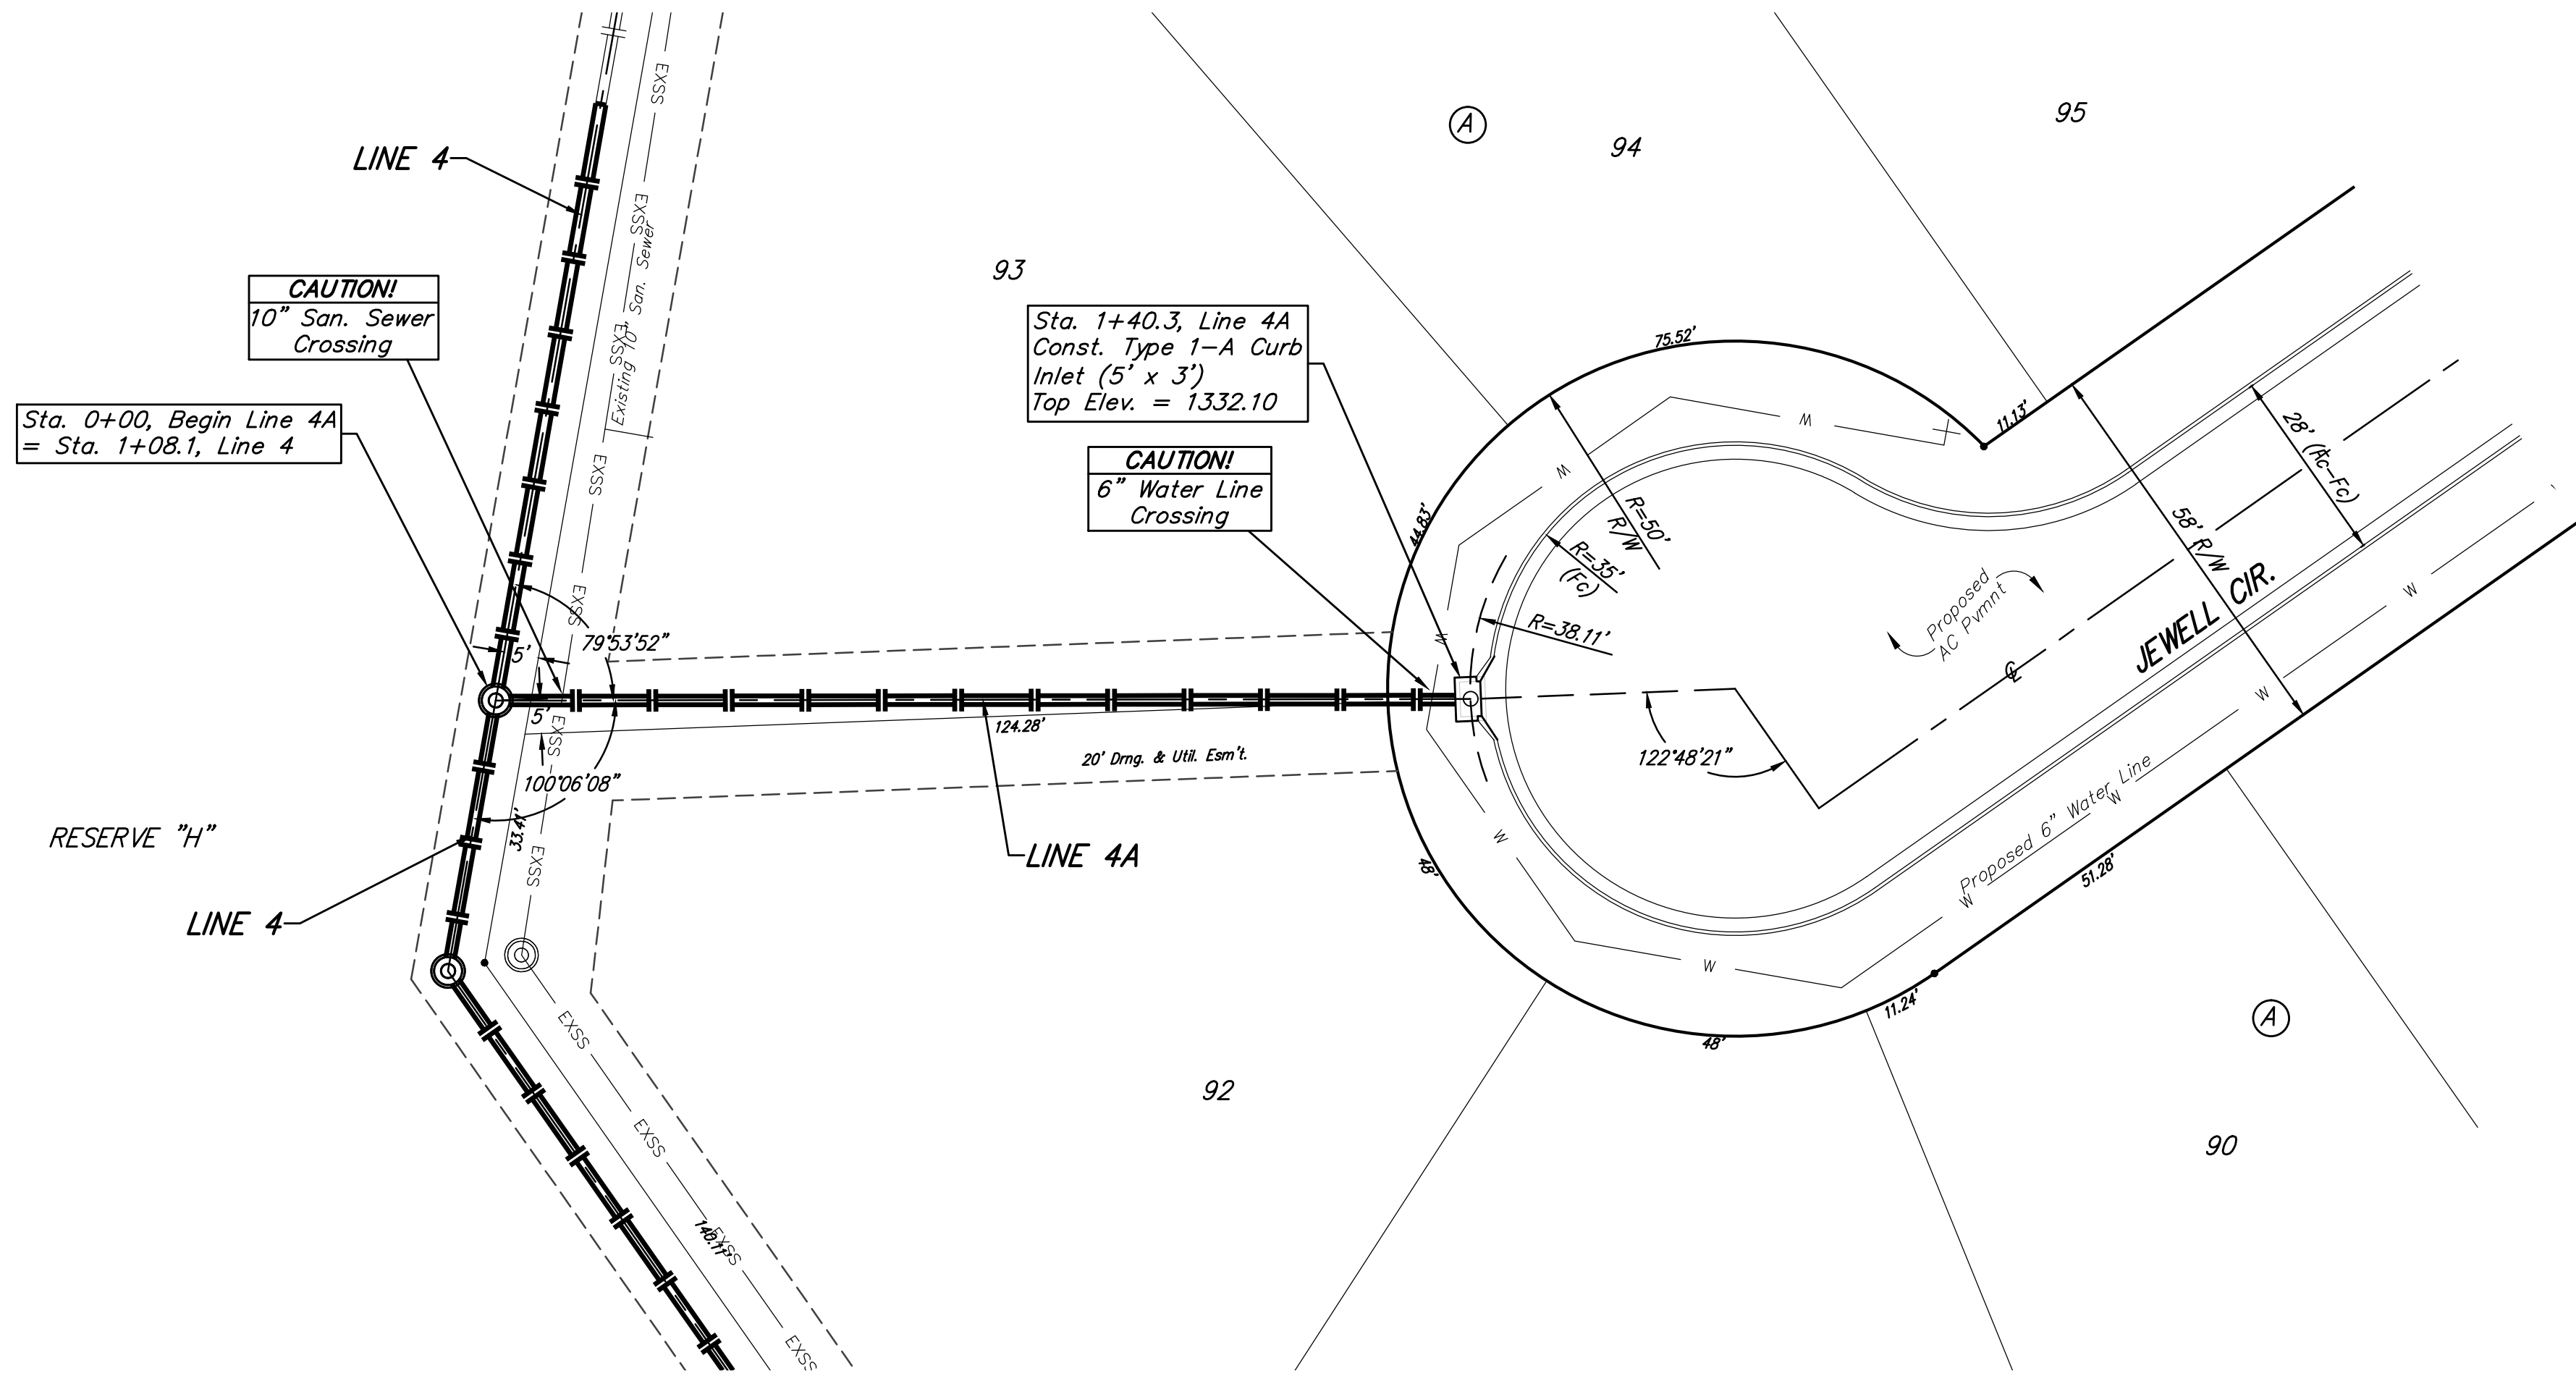

TURKEY CREEK 3RD ADDITION

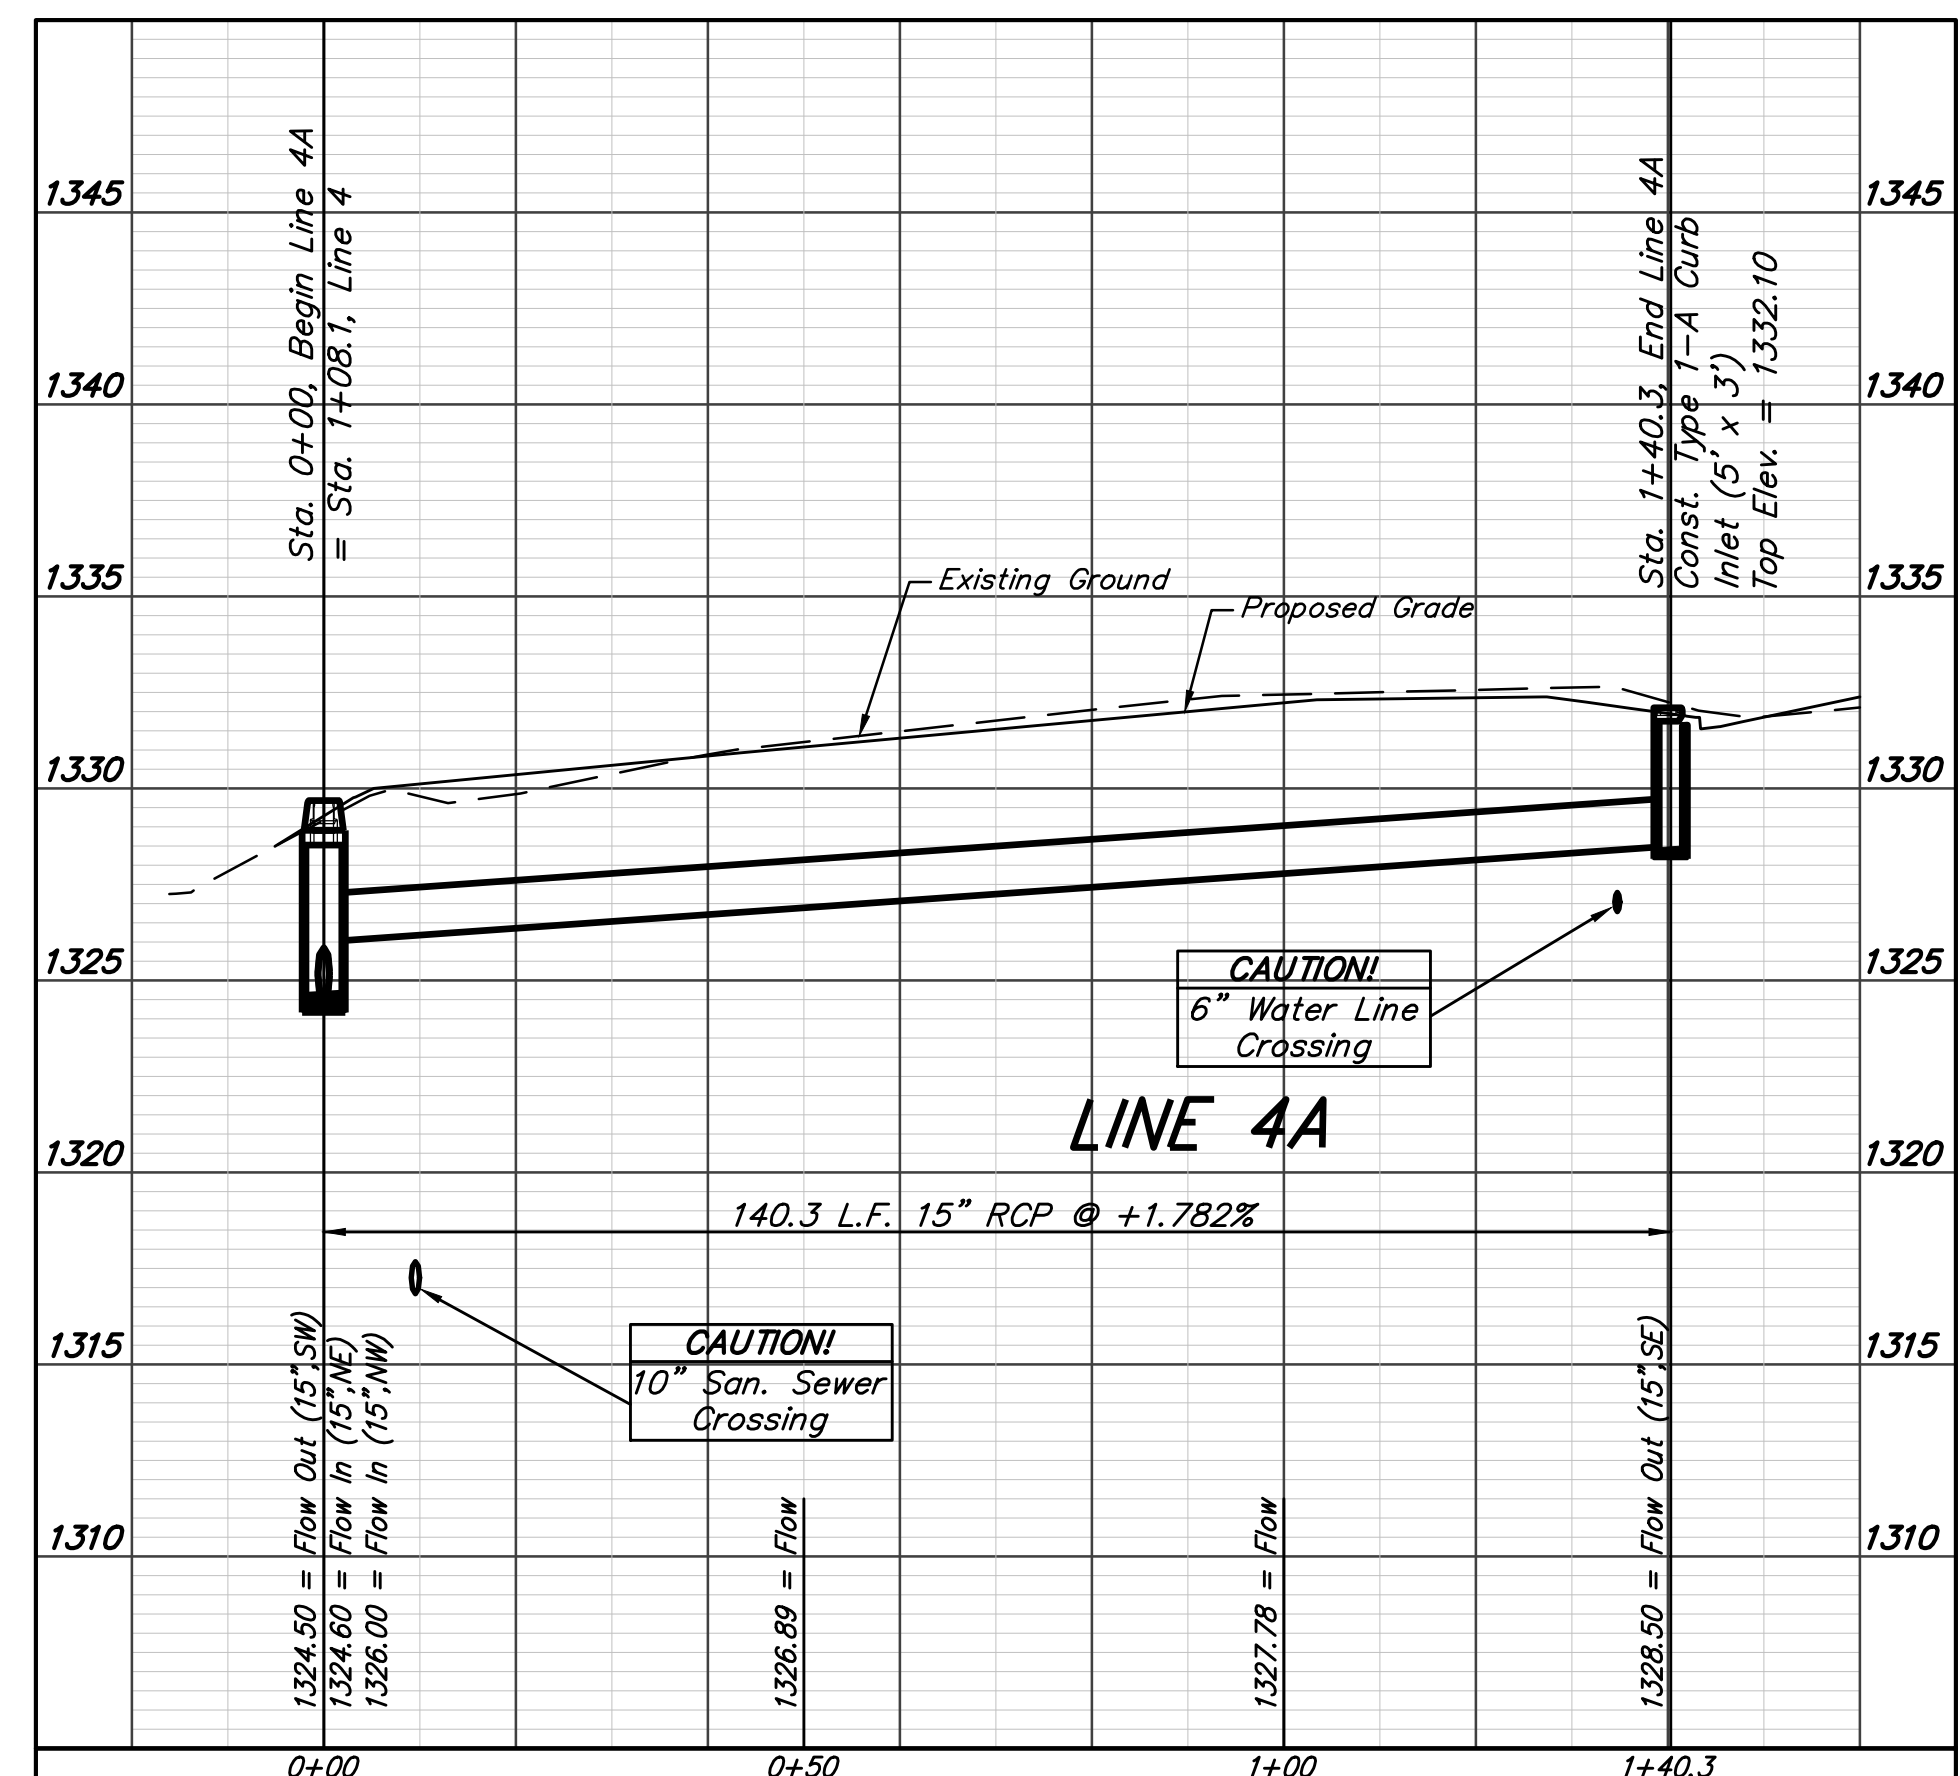

	Turkey Creek 3rd Addition - Phase 3A	
	LINE 4A Storm Water Sewer Improvements	
<small>Baughman Company, P.A. 315 Ellis St. Wichita, KS 67211 P 316-262-7271 F 316-262-0149 ENGINEERING SURVEYING PLANNING LANDSCAPE ARCHITECTURE</small>		
PROJECT NUMBER 472-84488	DESIGN AEG	DRAWN JAK
REVISIONS:	APPROVED	DATE 1/26/16
SCALE Noted		SHEET 20 OF 38