




Use Keystone "No-Weld Number 1 Anti-Seize Compound" on all bolts & nuts.

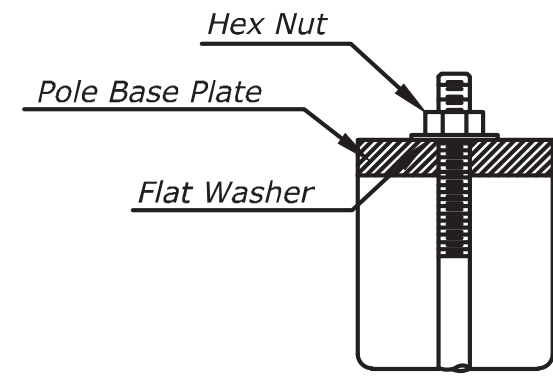


**ANCHOR BOLT
DETAIL**

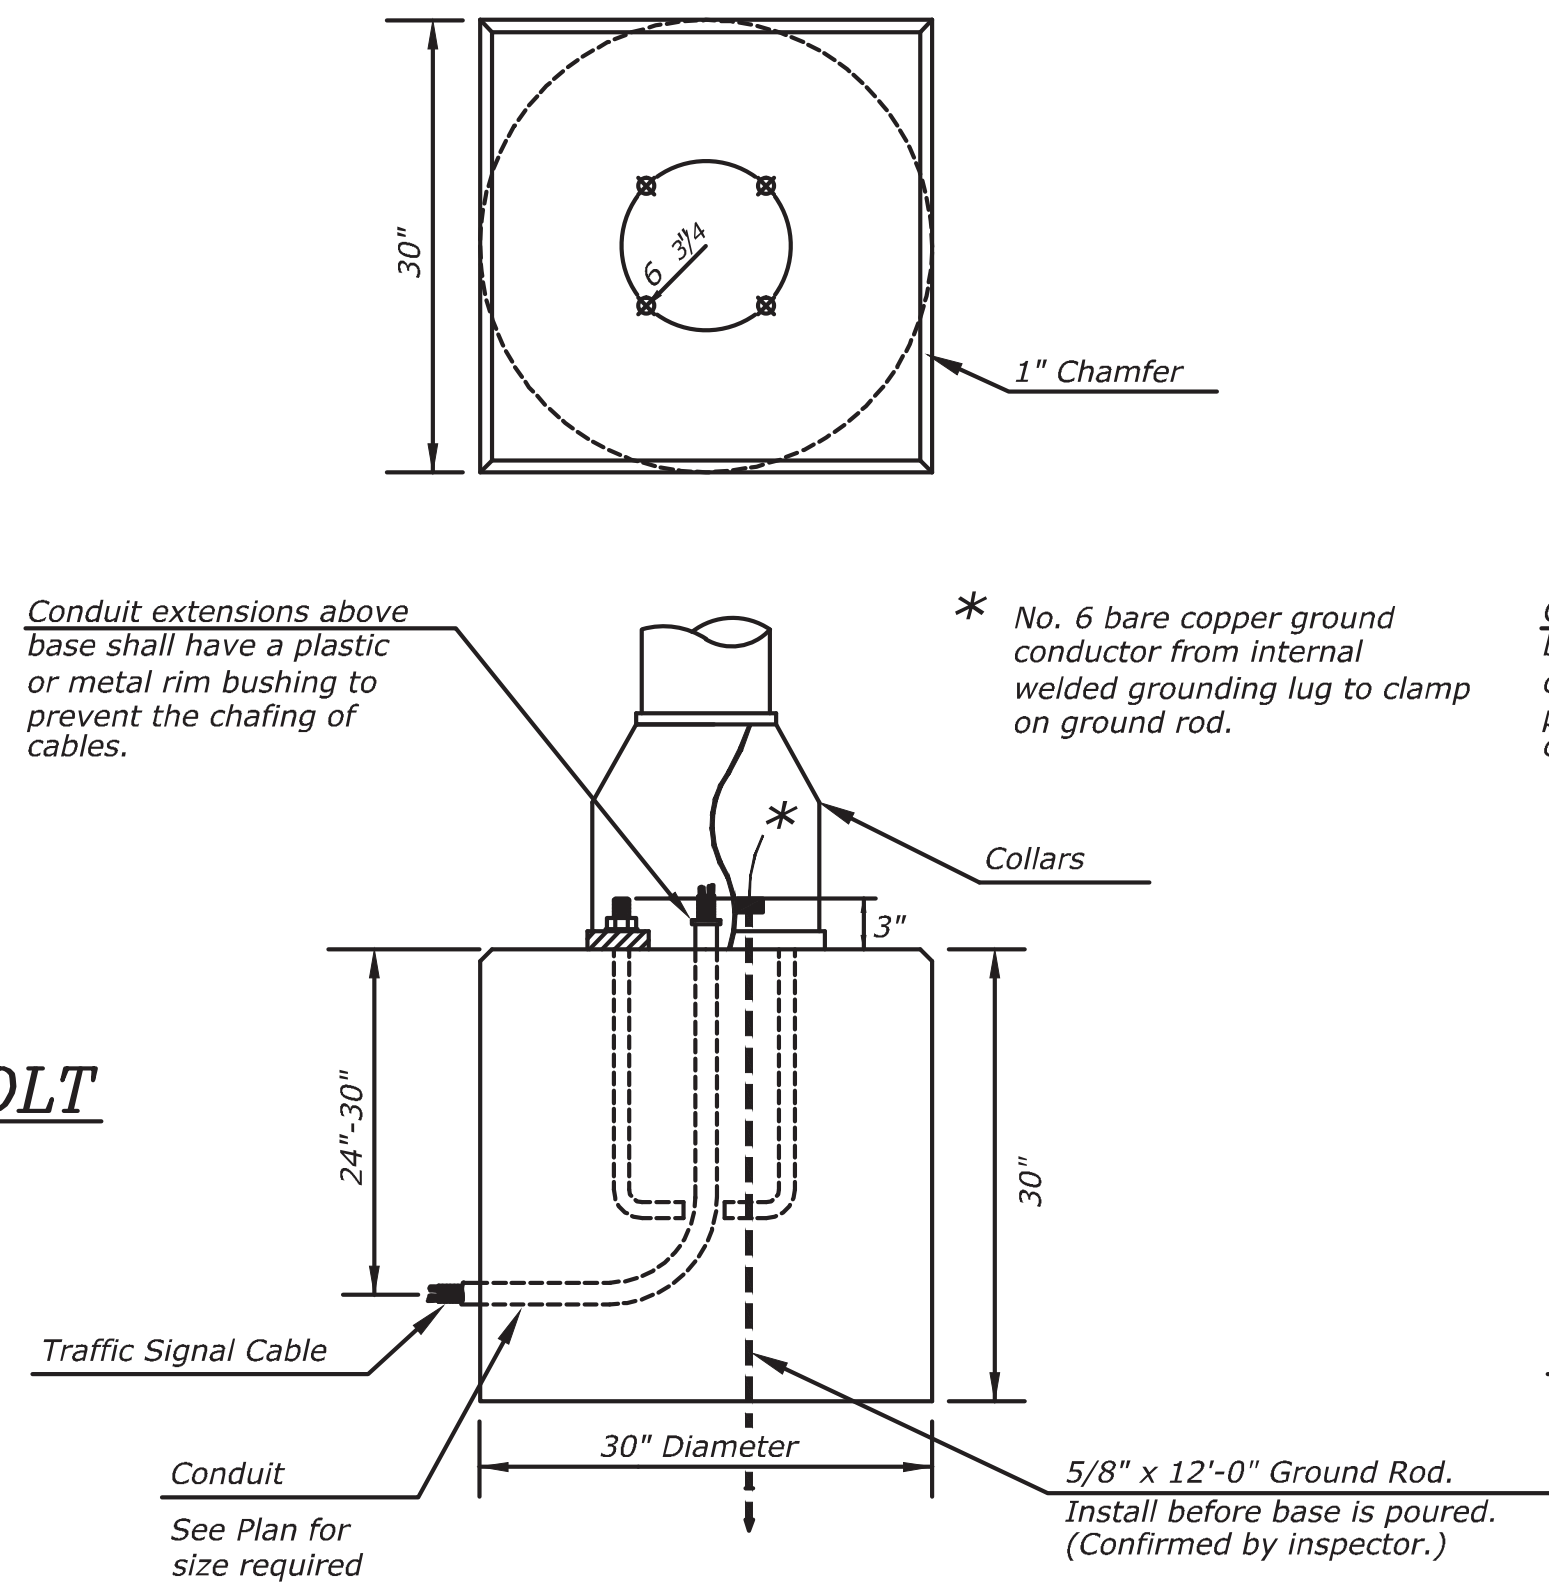


CONCRETE BASE-A DETAIL

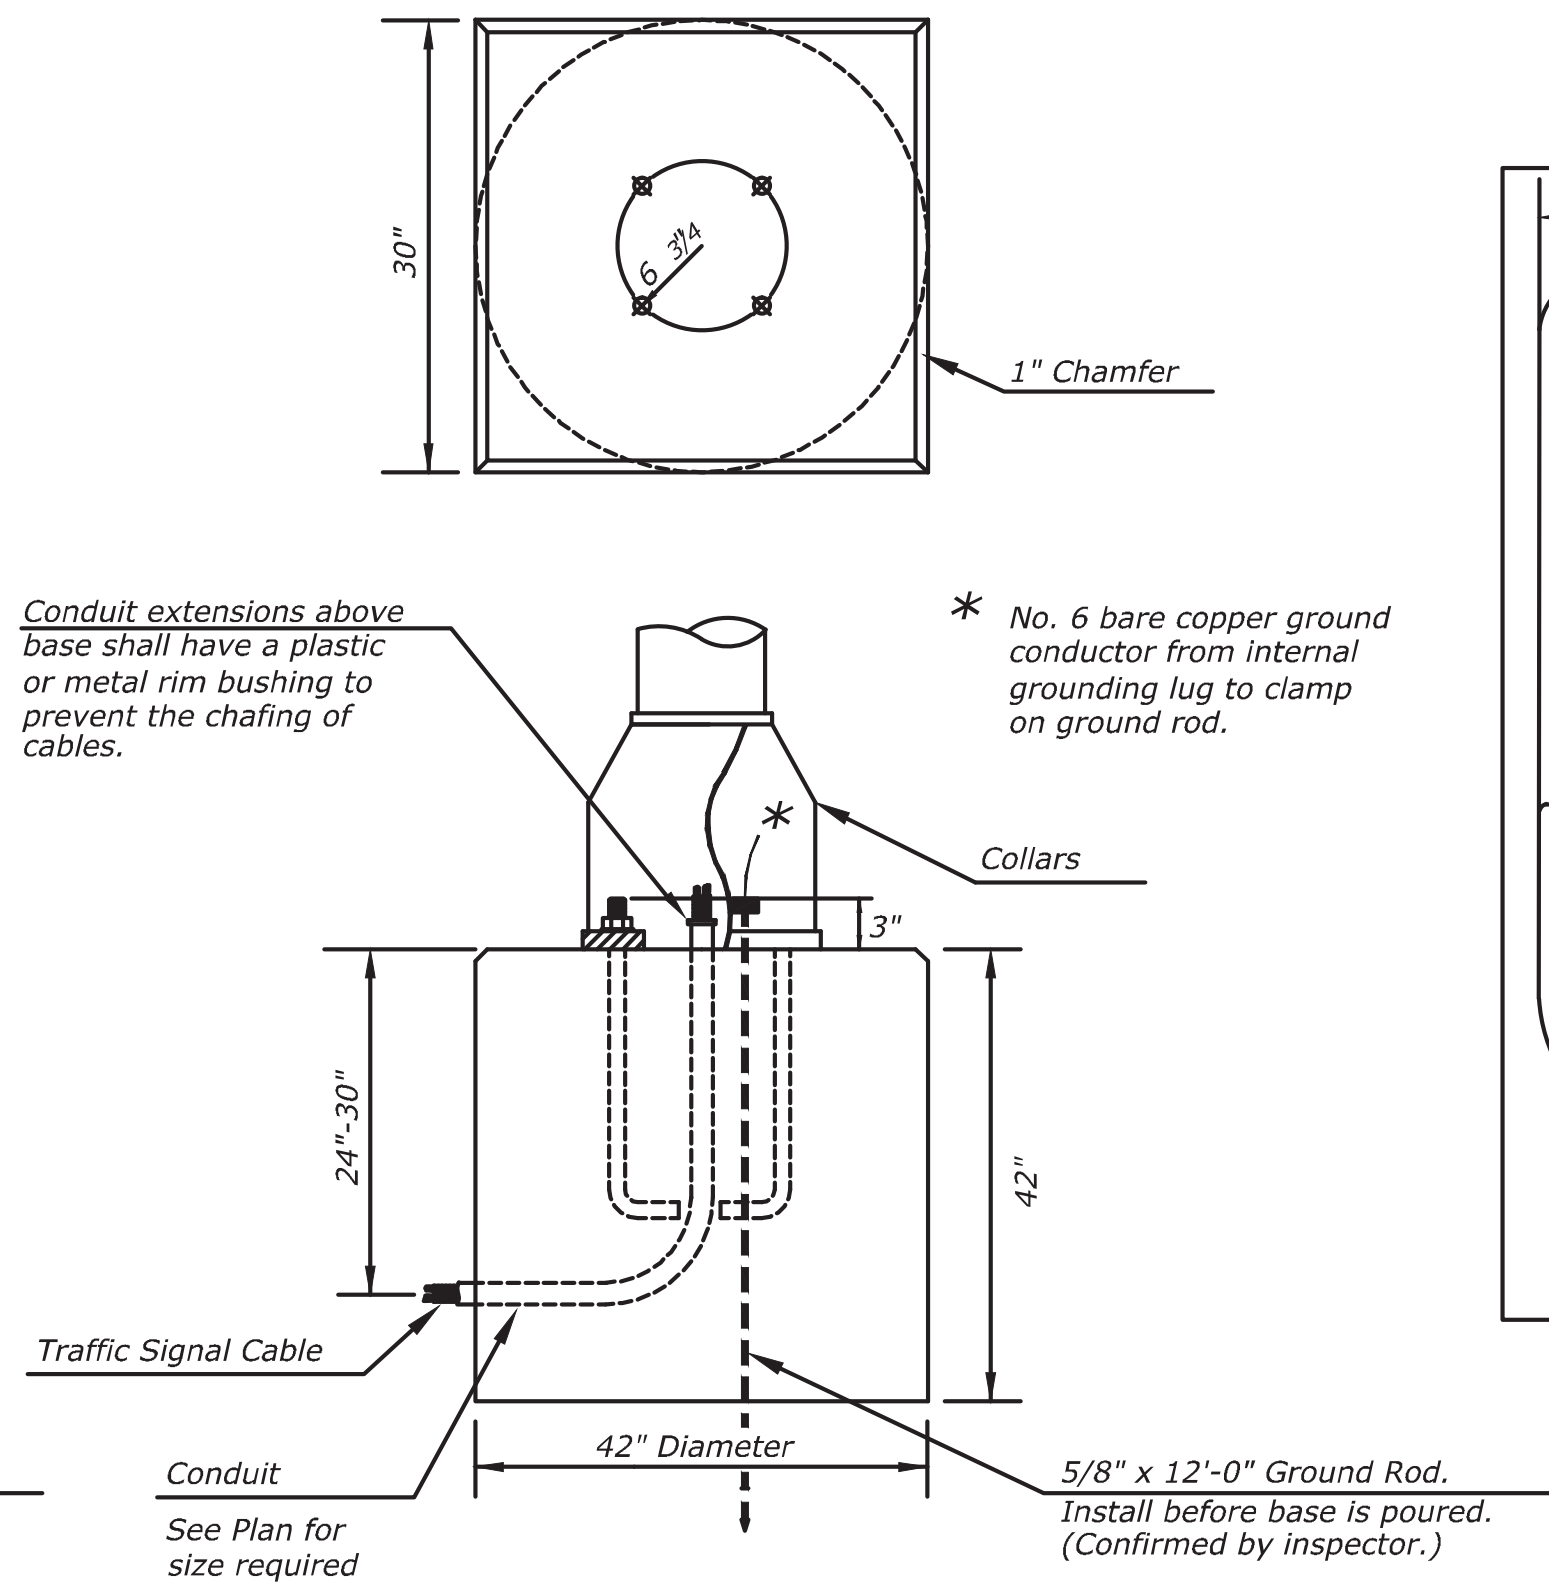


**CONCRETE BASE-B DETAIL FOR
TRAFFIC SIGNAL PEDESTAL
WITH CONTROLLER CABINET**

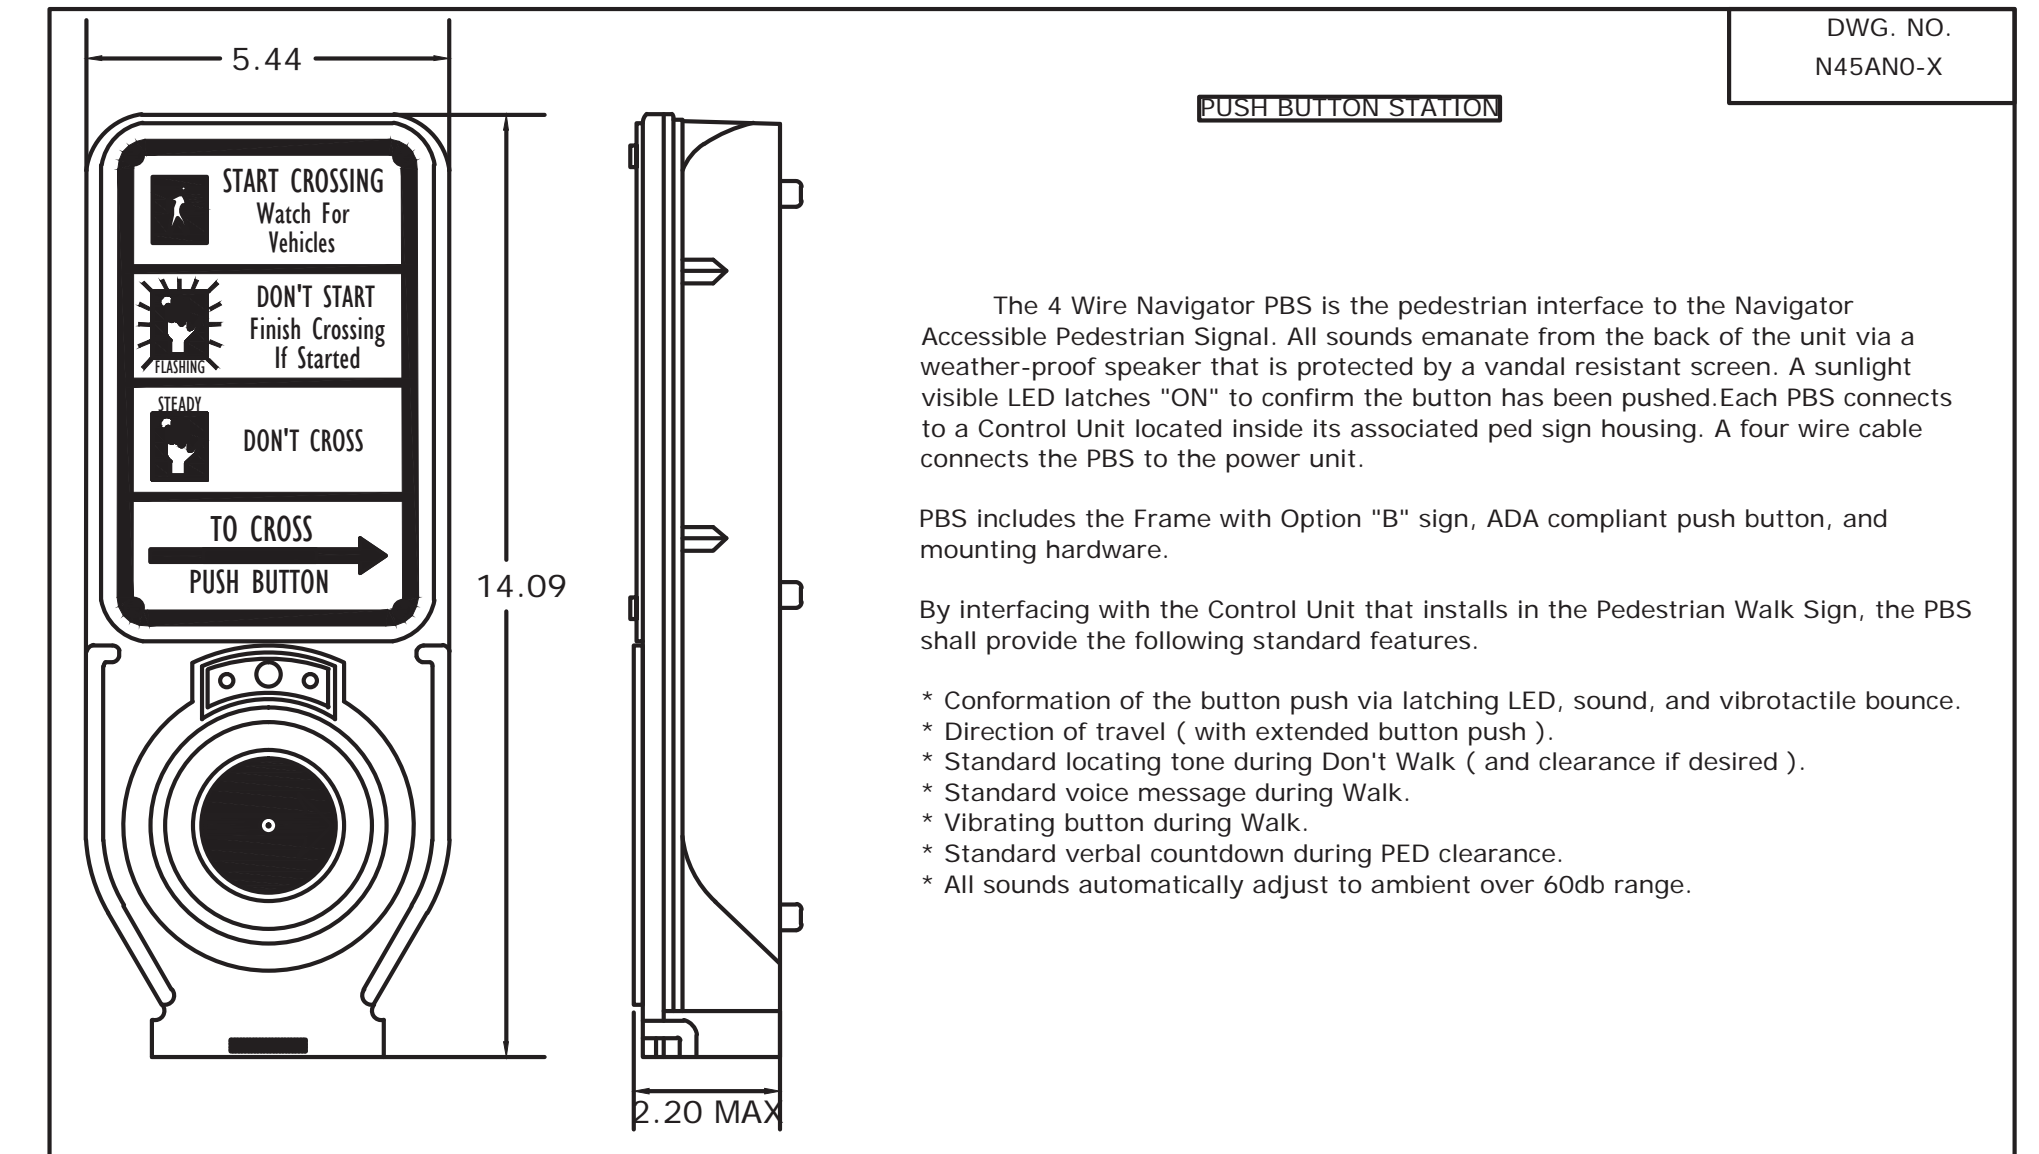

**PEDESTRIAN PUSHBUTTON/SIGN
UNIT DETAIL**


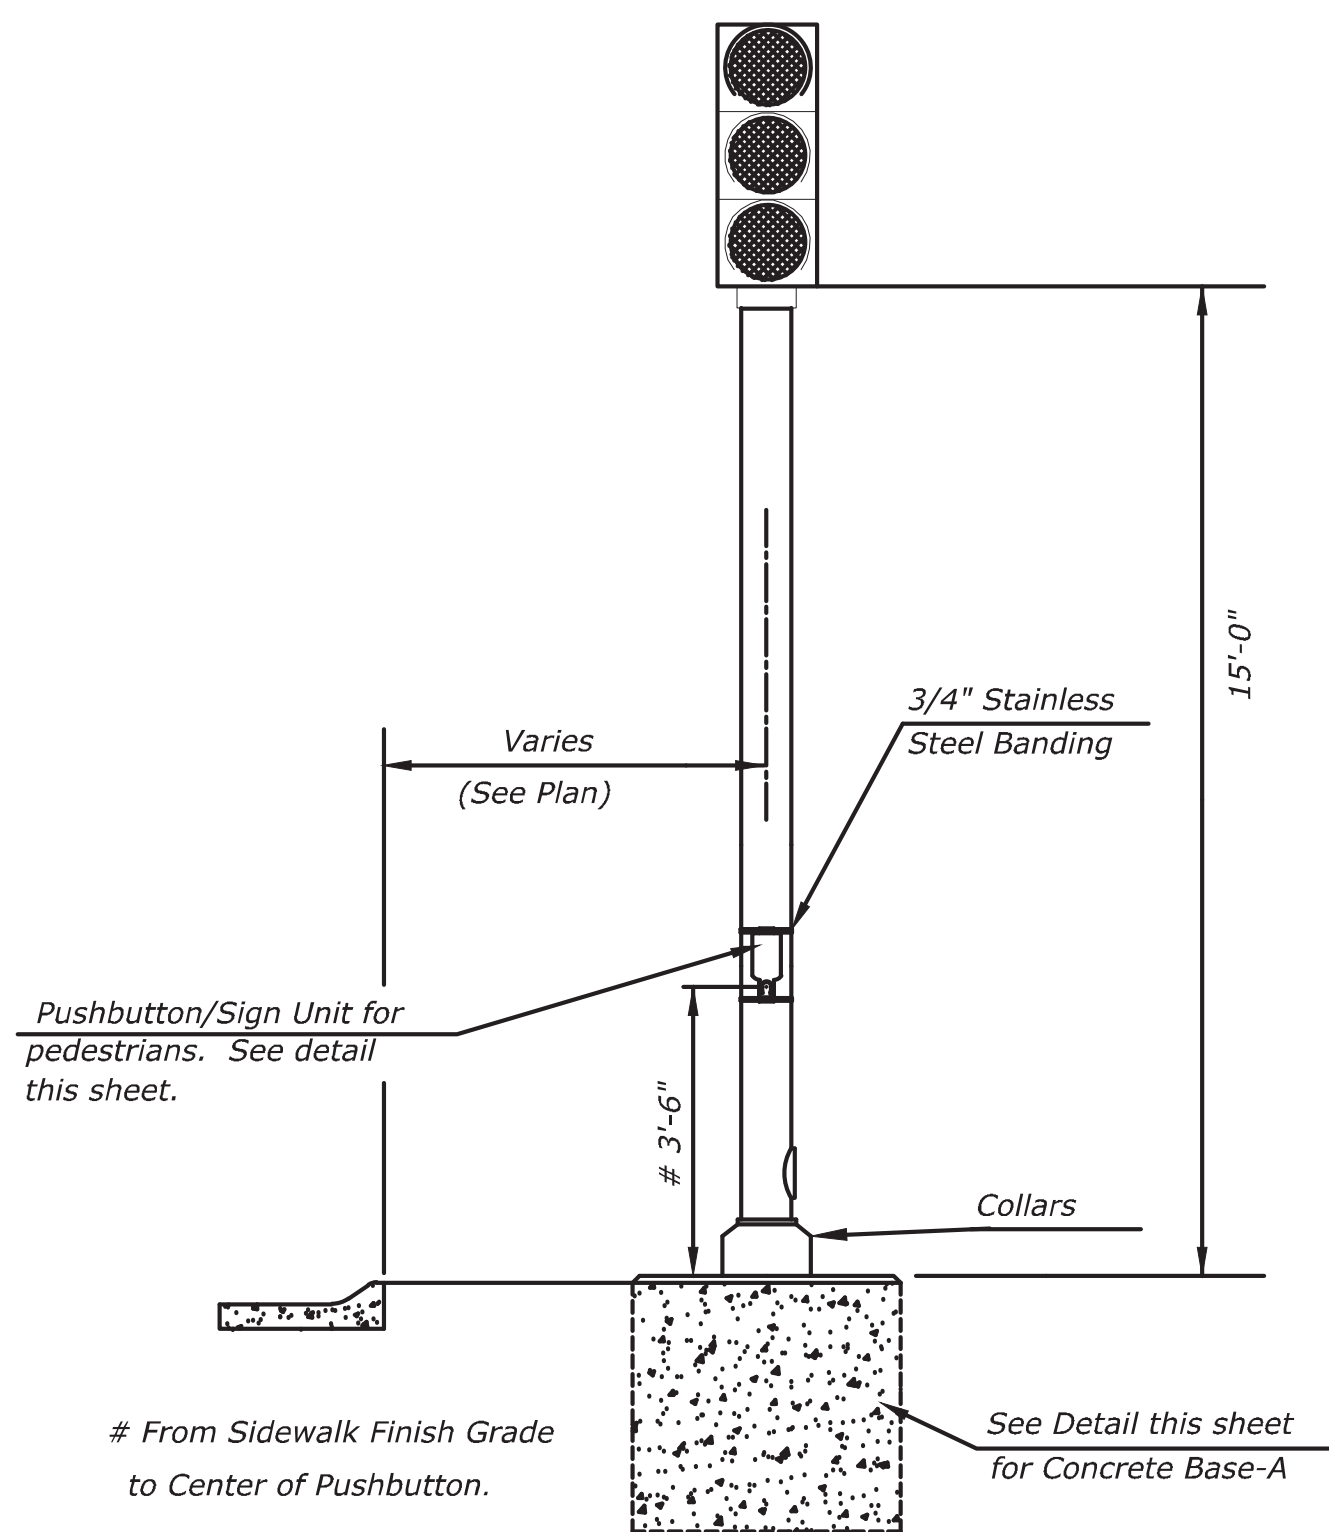


TRAFFIC SIGNAL PEDESTAL

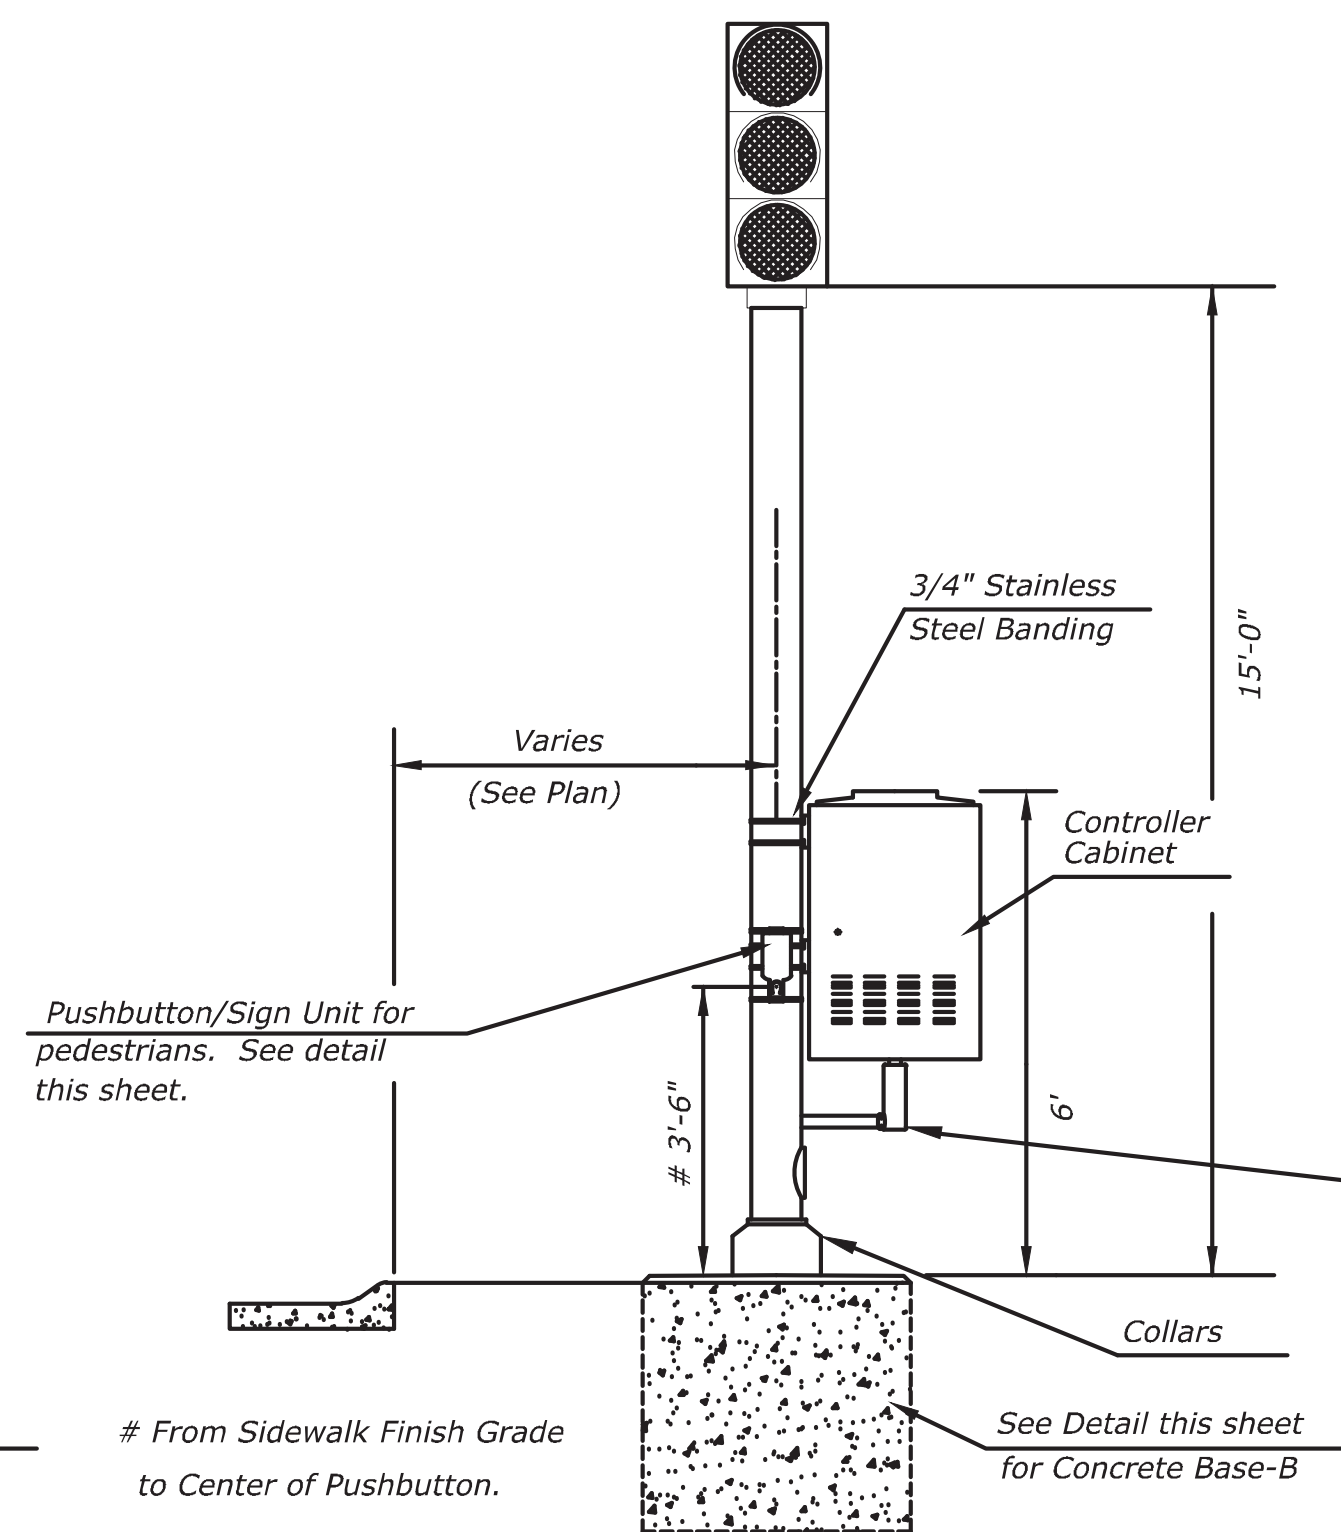

**TRAFFIC SIGNAL PEDESTAL
WITH CONTROLLER CABINET**

A hole shall be drilled in the signal pole to receive the 2" Chase nipple & Coupler.

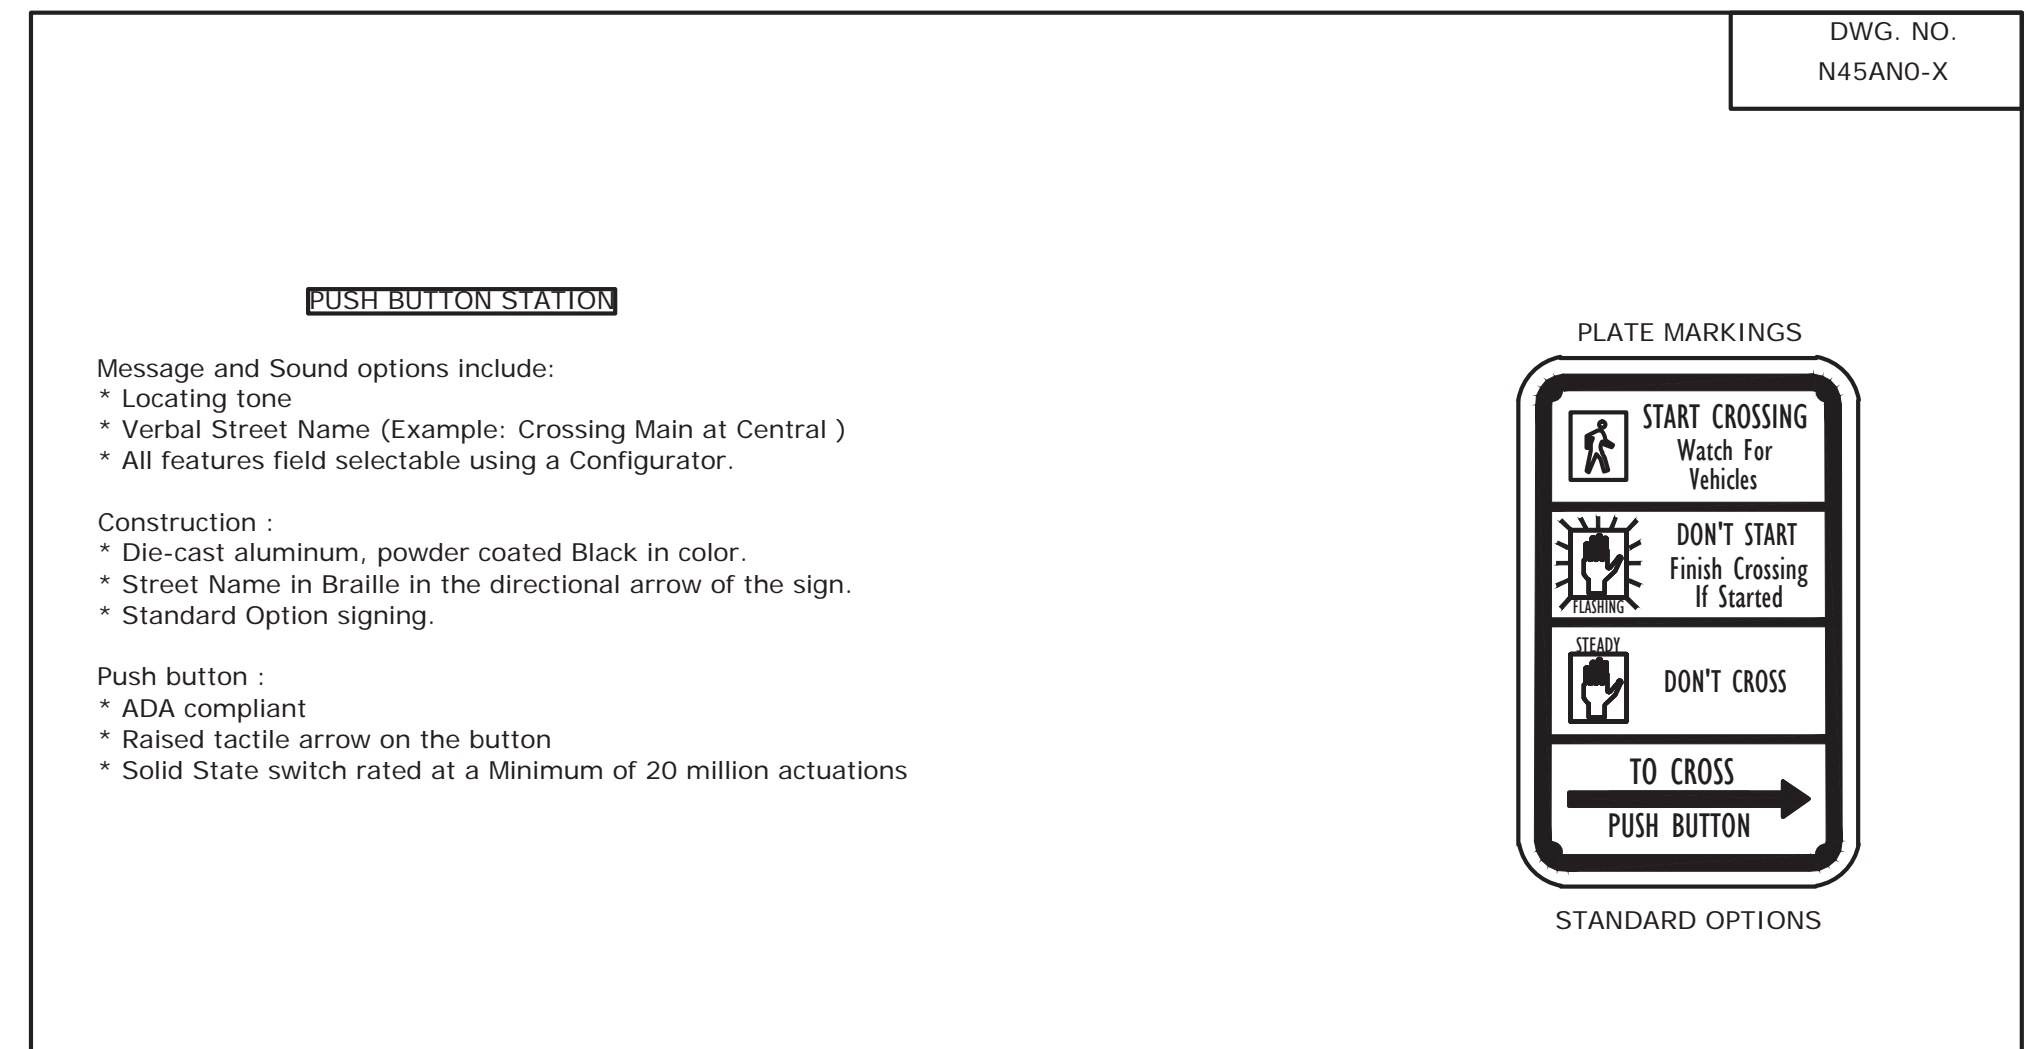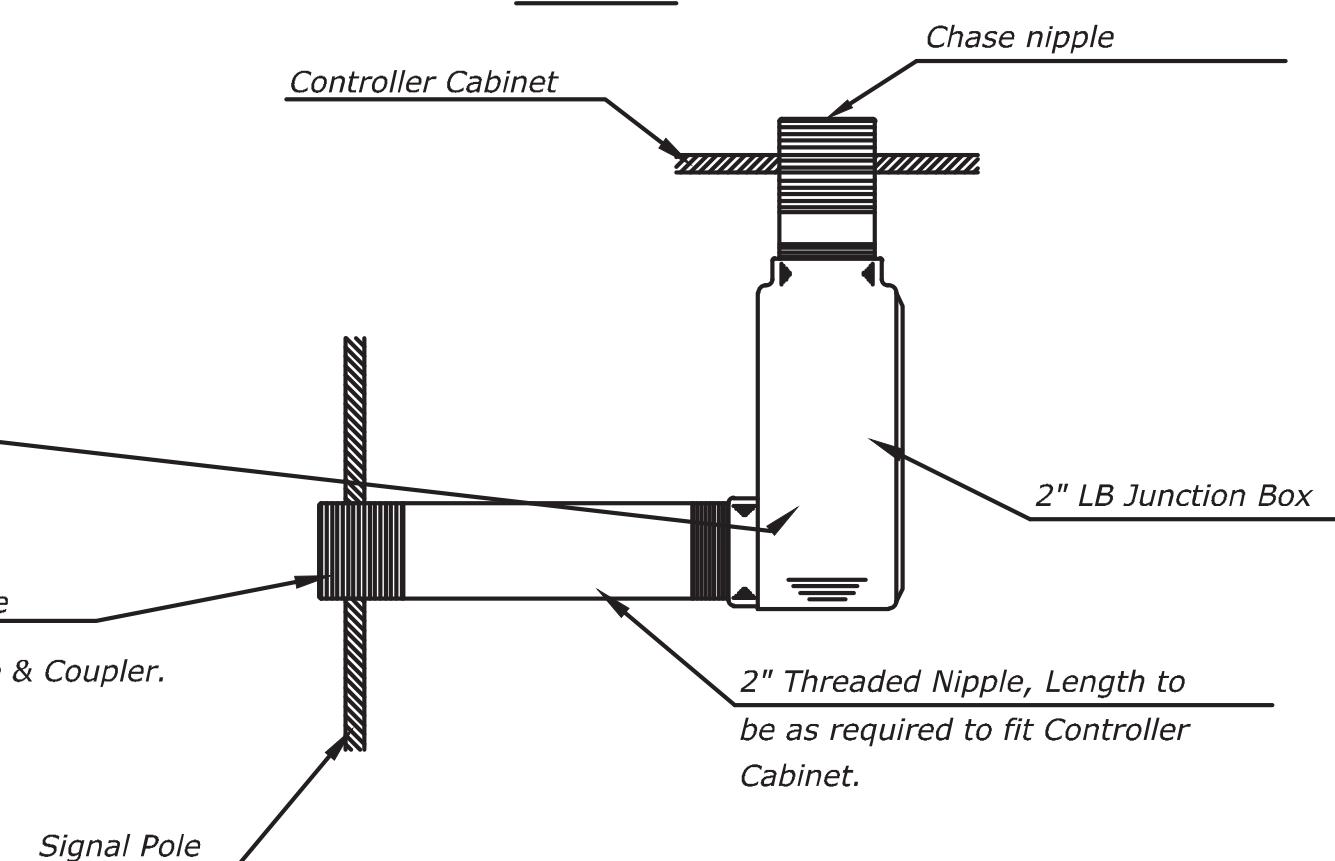

CITY OF WICHITA
PUBLIC WORKS & UTILITIES
ENGINEERING DIVISION

REVISD: AUGUST 2015

**SIGNAL PEDESTAL & BASE
WITH ADA PUSH BUTTON**

TRAFFIC ENGINEER
BRIAN A. COON P.E.

PROJECT NUMBER	OCA NUMBER	DATE
472-84822	707074	9/29/2015

CITY ENGINEER'S OFFICE
CITY HALL - SEVENTH FLOOR
455 NORTH MAIN STREET
WICHITA, KANSAS 67202-1620
(316) 268-4501

SHEET
10 of 30