



# TYPICAL MASS GRADING DETAIL

## STREET R/W GRADING

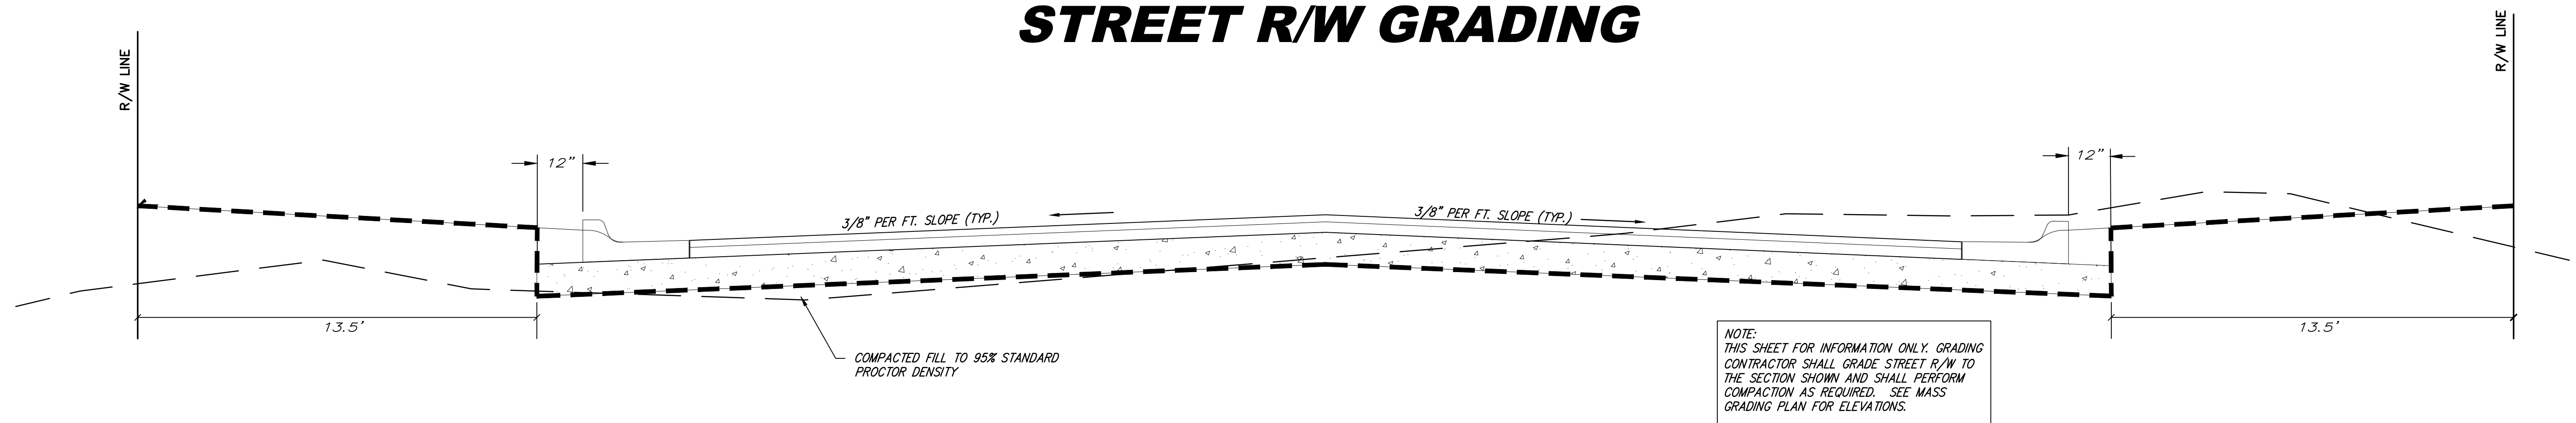


## LOT FILL GRADING

### INTERIOR PLATTED LOT SECTION

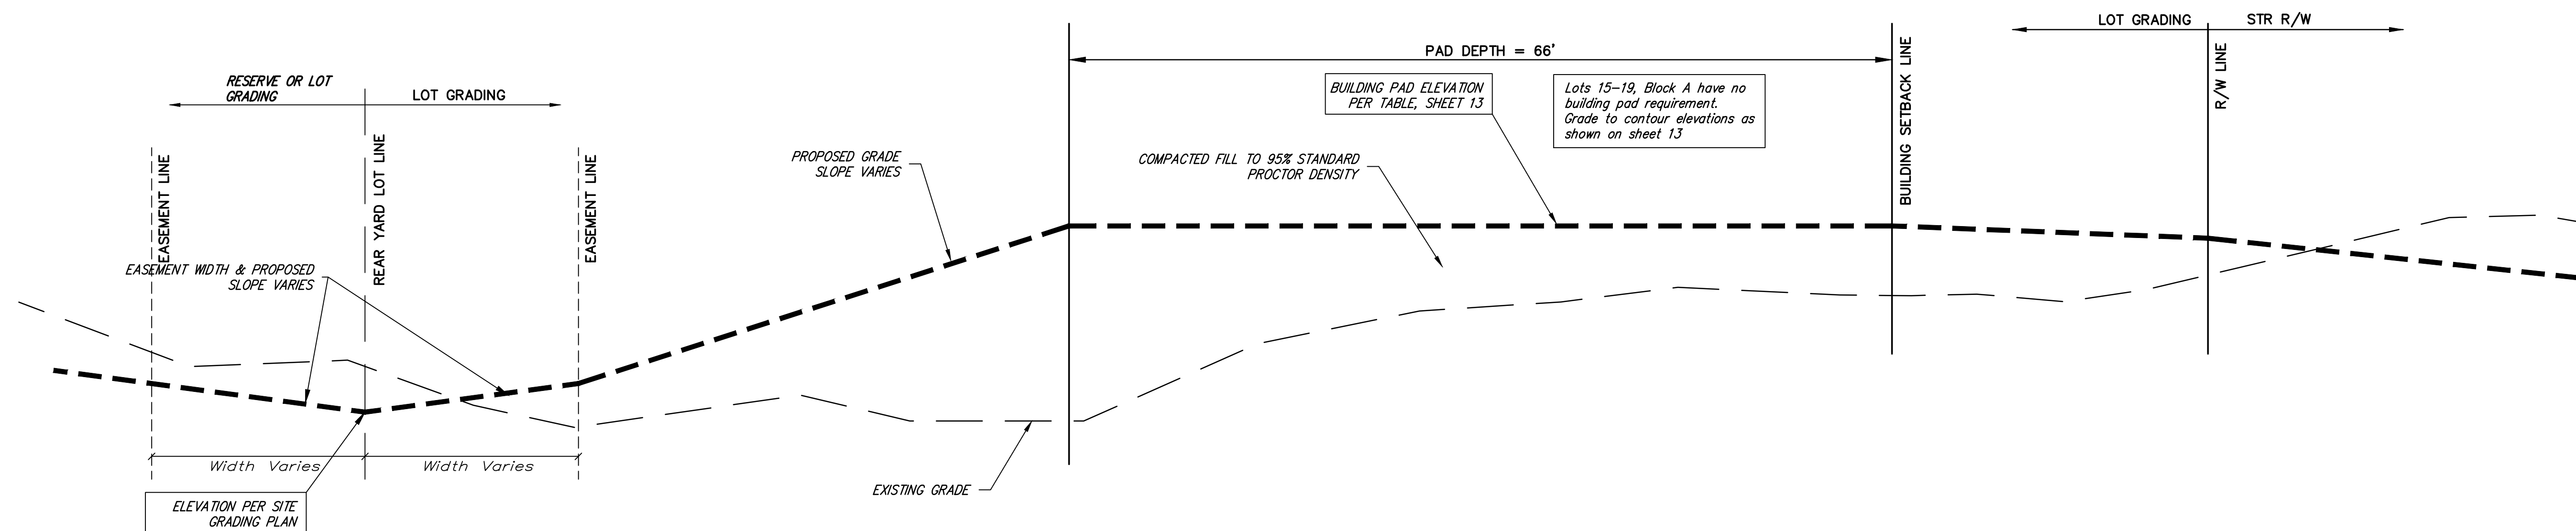

### EXTERIOR PLATTED LOT SECTION

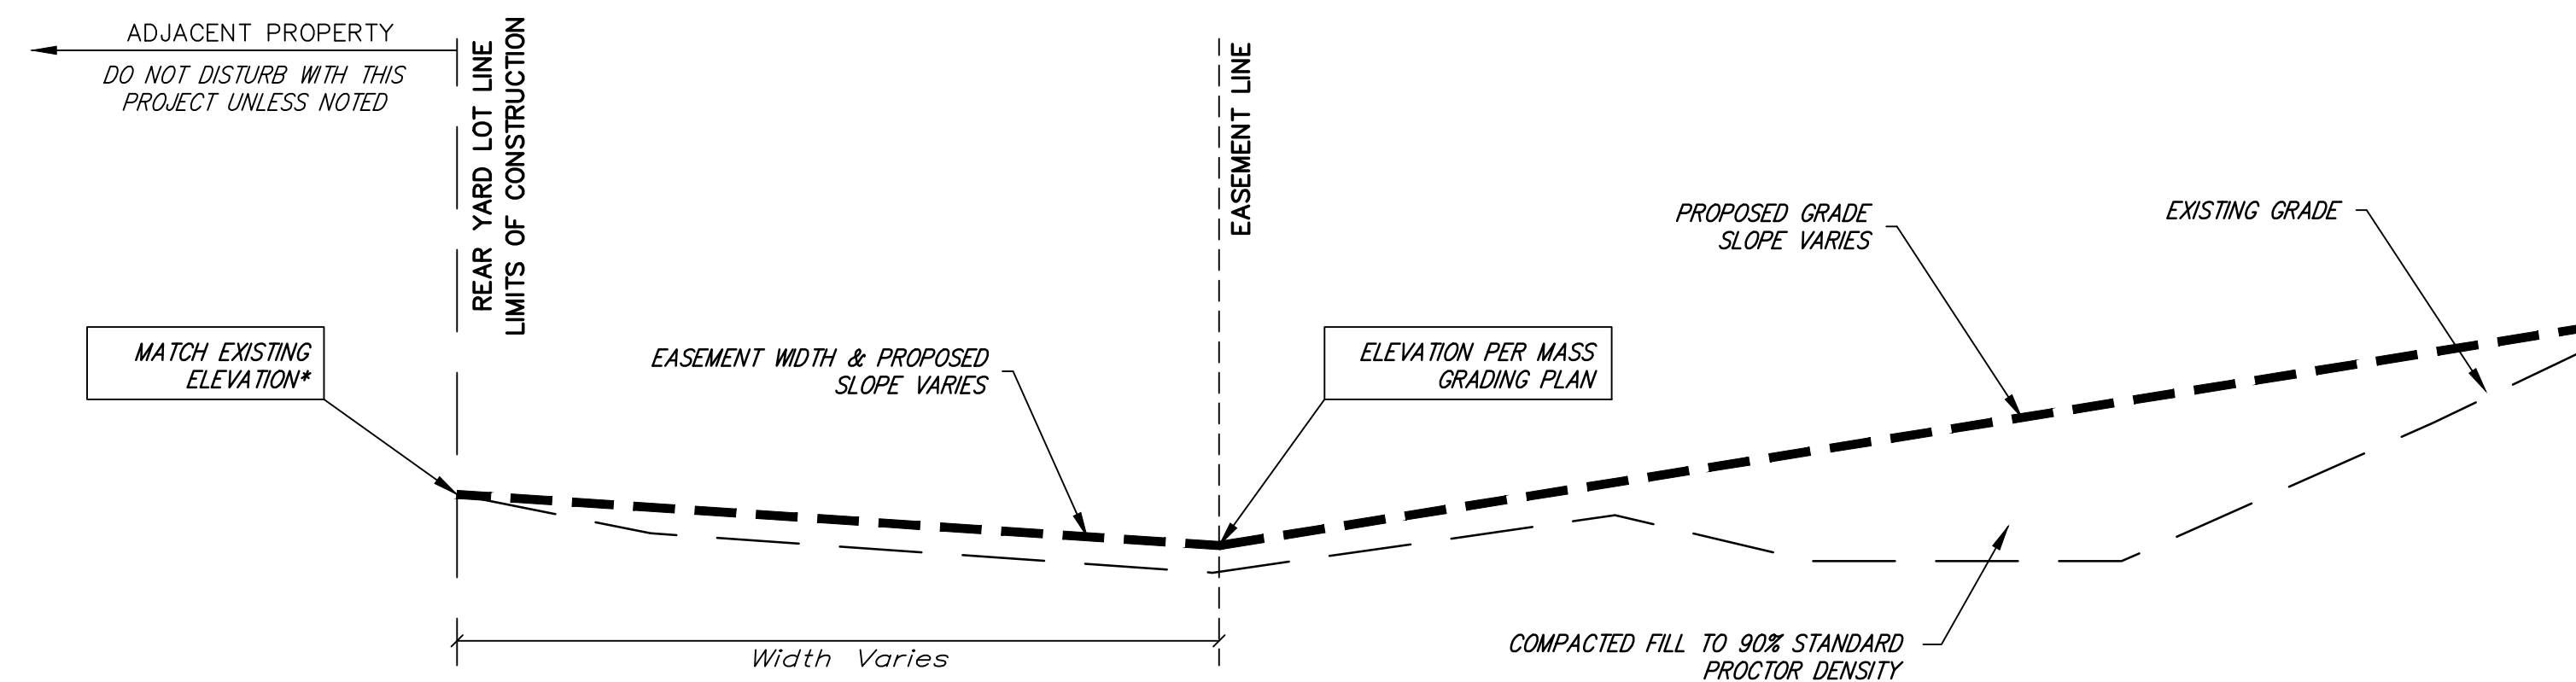

	Copper Gate 3rd Addition <b>MASS GRADING</b> TYPICAL SECTION Street / SWS Improvements	
	Baughman Company, P.A. 315 Ellis St. Wichita, KS 67211 P 316-262-7271 F 316-262-0149 ENGINEERING   SURVEYING   PLANNING   LANDSCAPE ARCHITECTURE	
PROJECT NUMBER	DESIGN AEG	DRAWN AEG
REVISIONS:	APPROVED DATE 3/28/15	SCALE NONE SHEET <b>14 OF 32</b>