



Sta. 36+34 Pavement Marking

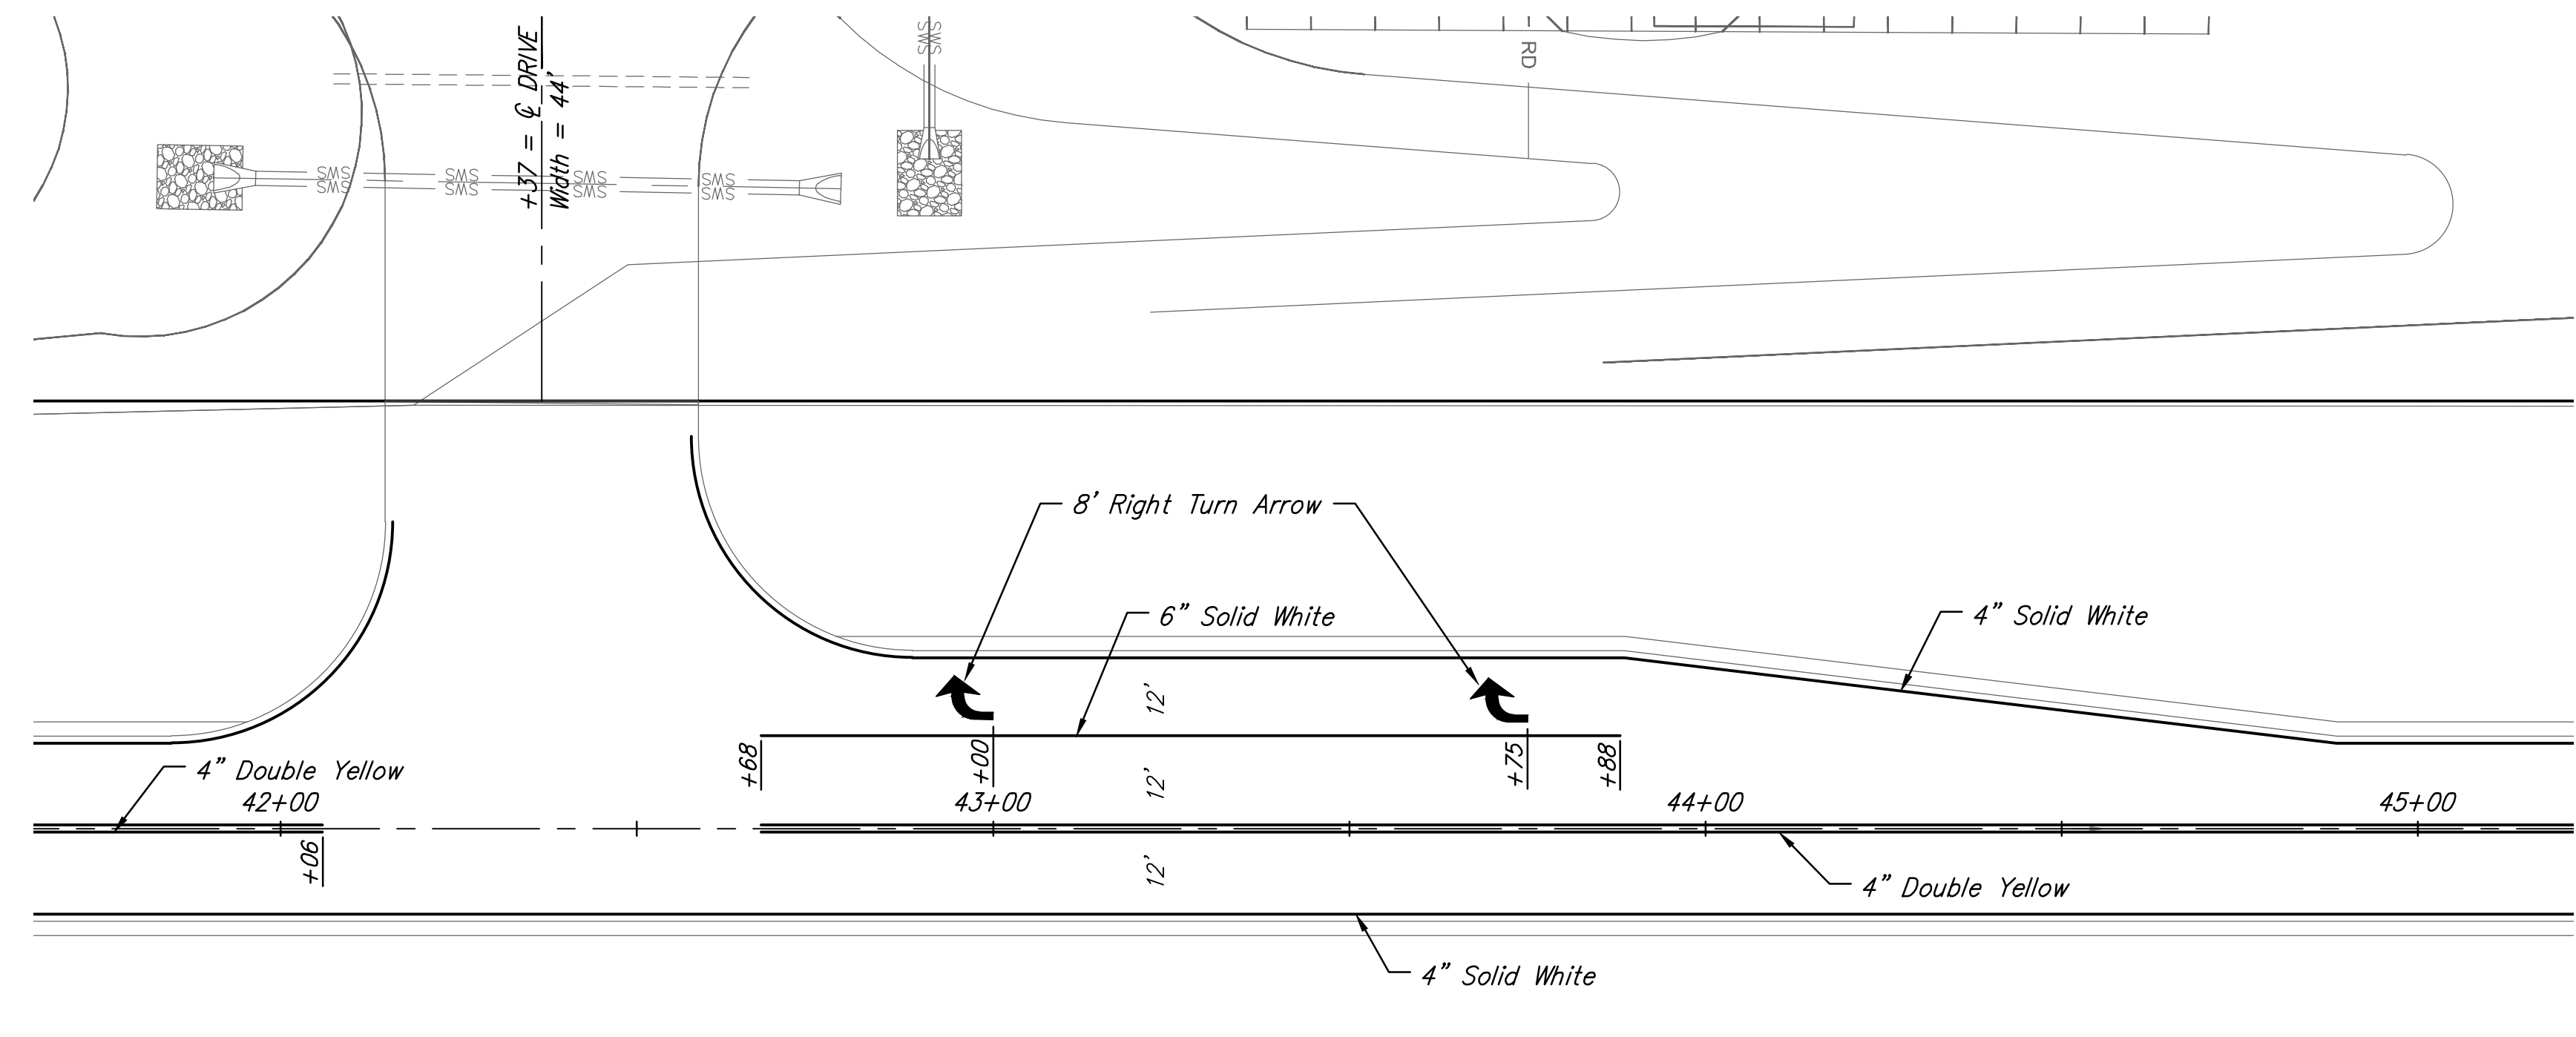

Sta. 42+37 Pavement Marking

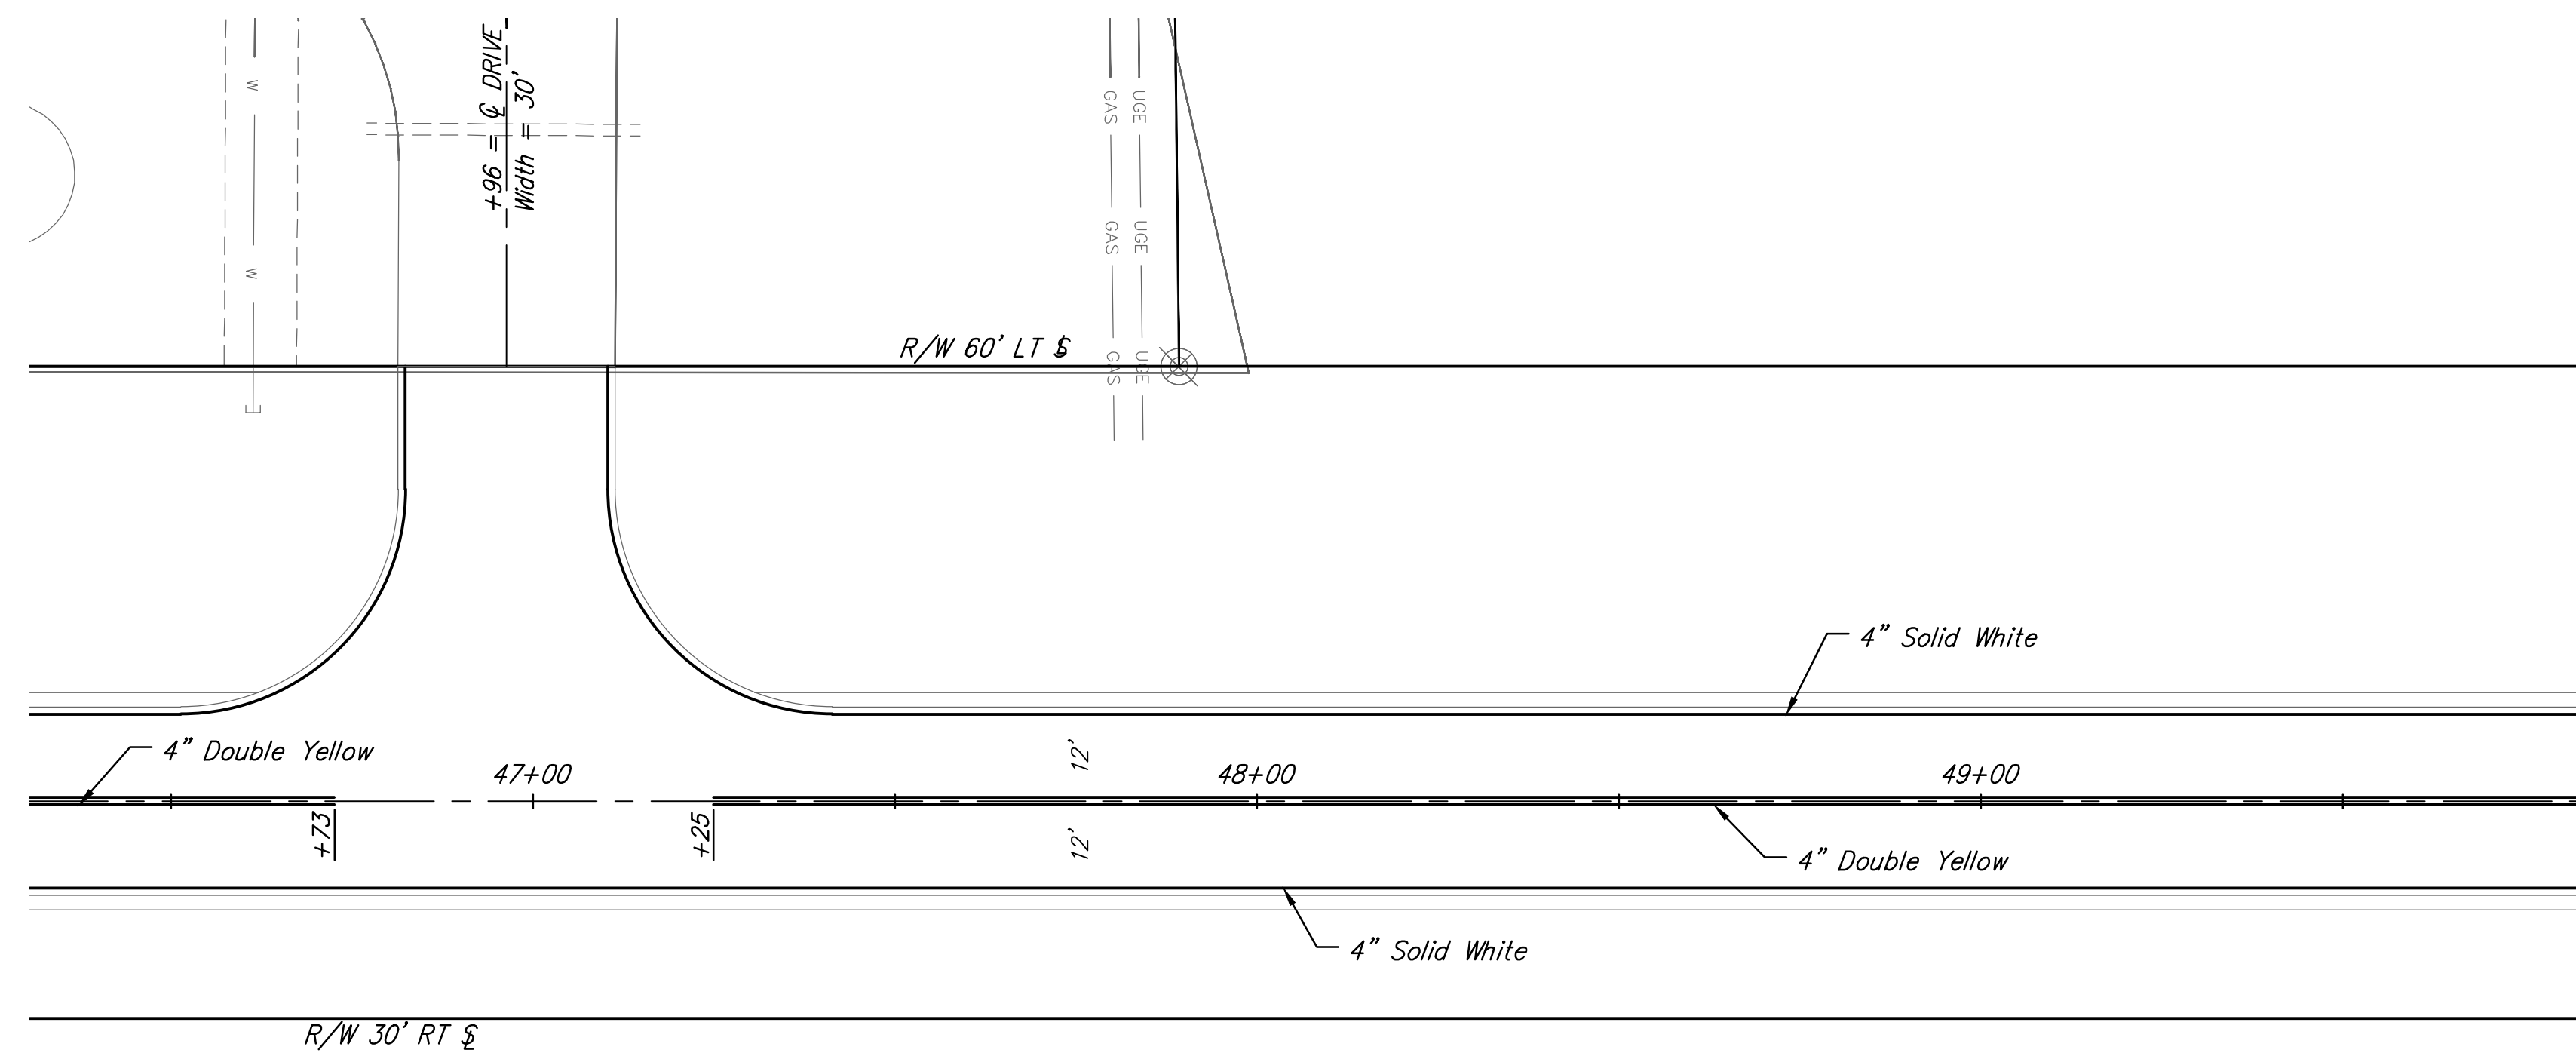

Sta. 46+96 Entrance Detail

F:\Projects\Projects 4300-4399\4383T (127th St E and Pownee Paving)\4383T Engineering Base.dwg

(c) Copyright 2014, Ruggles & Bohm, P.A.

127th Street East Pavement Marking			
	RUGGLES & BOHM		DATE
	ENGINEERING SURVEYING LANDSCAPE ARCHITECTURE GOVERNMENT		DESIGN
	924 NORTH MAIN WICHITA, KANSAS 67203 P (316) 264-8008 F (316) 264-4621 WWW.RB-KANSAS.COM		DRAWN
	PROJECT NUMBER 472-84941		JOB NO. 4383T
DRAWING FILE 4383T Engineering Base [Pavement Marking]		DWG. SCALE ...	SHEET 8
			OF 24