
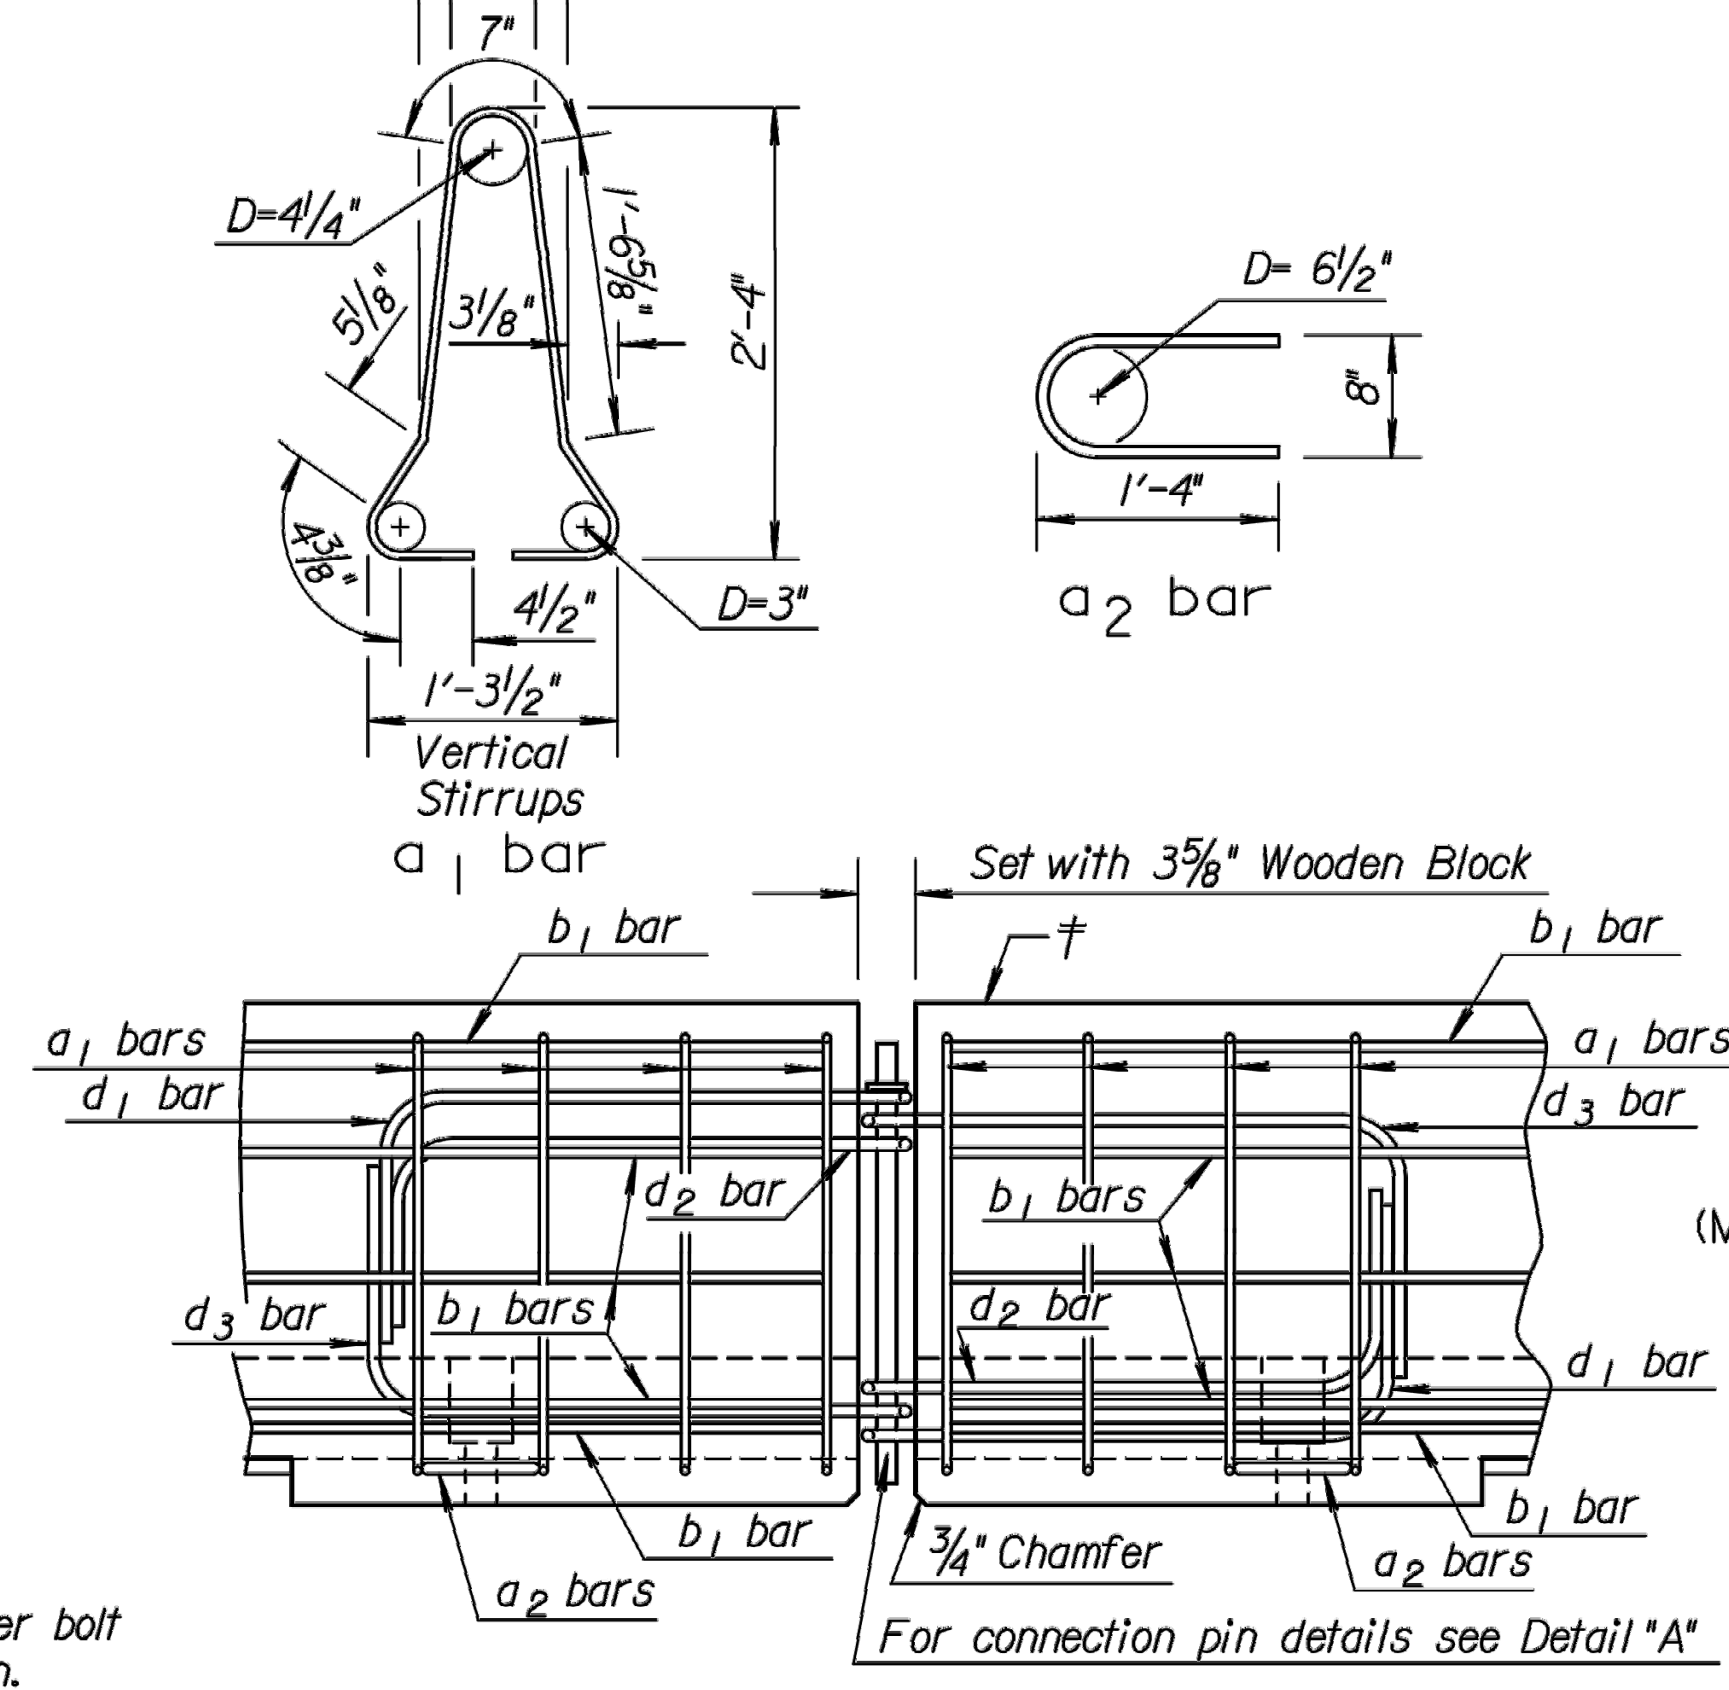
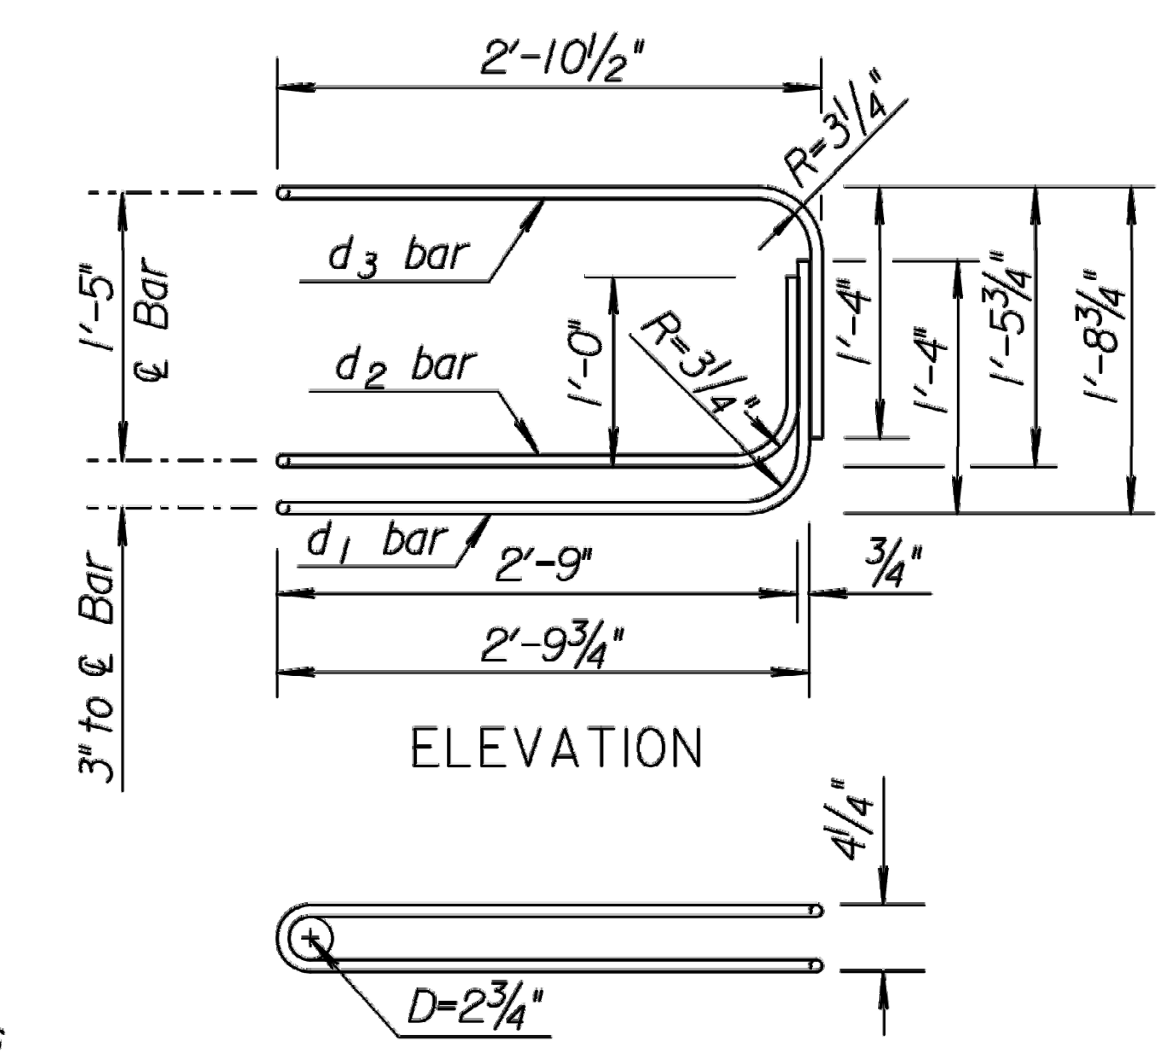
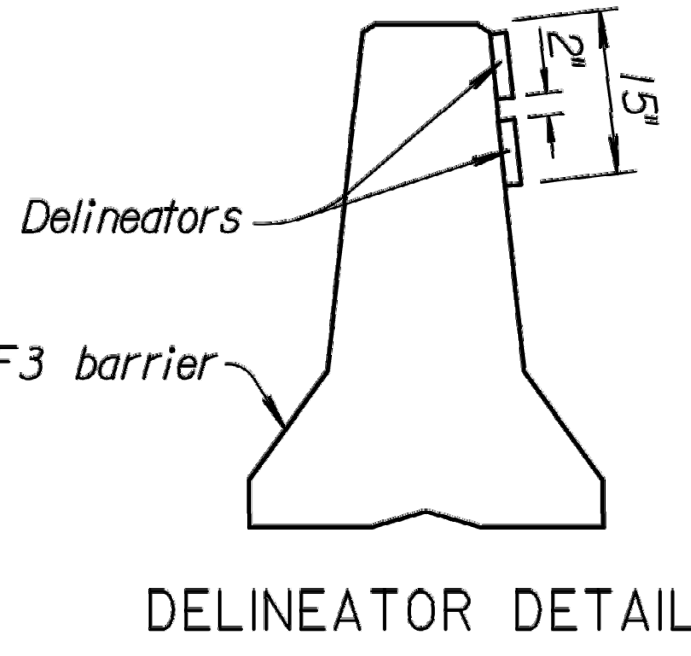
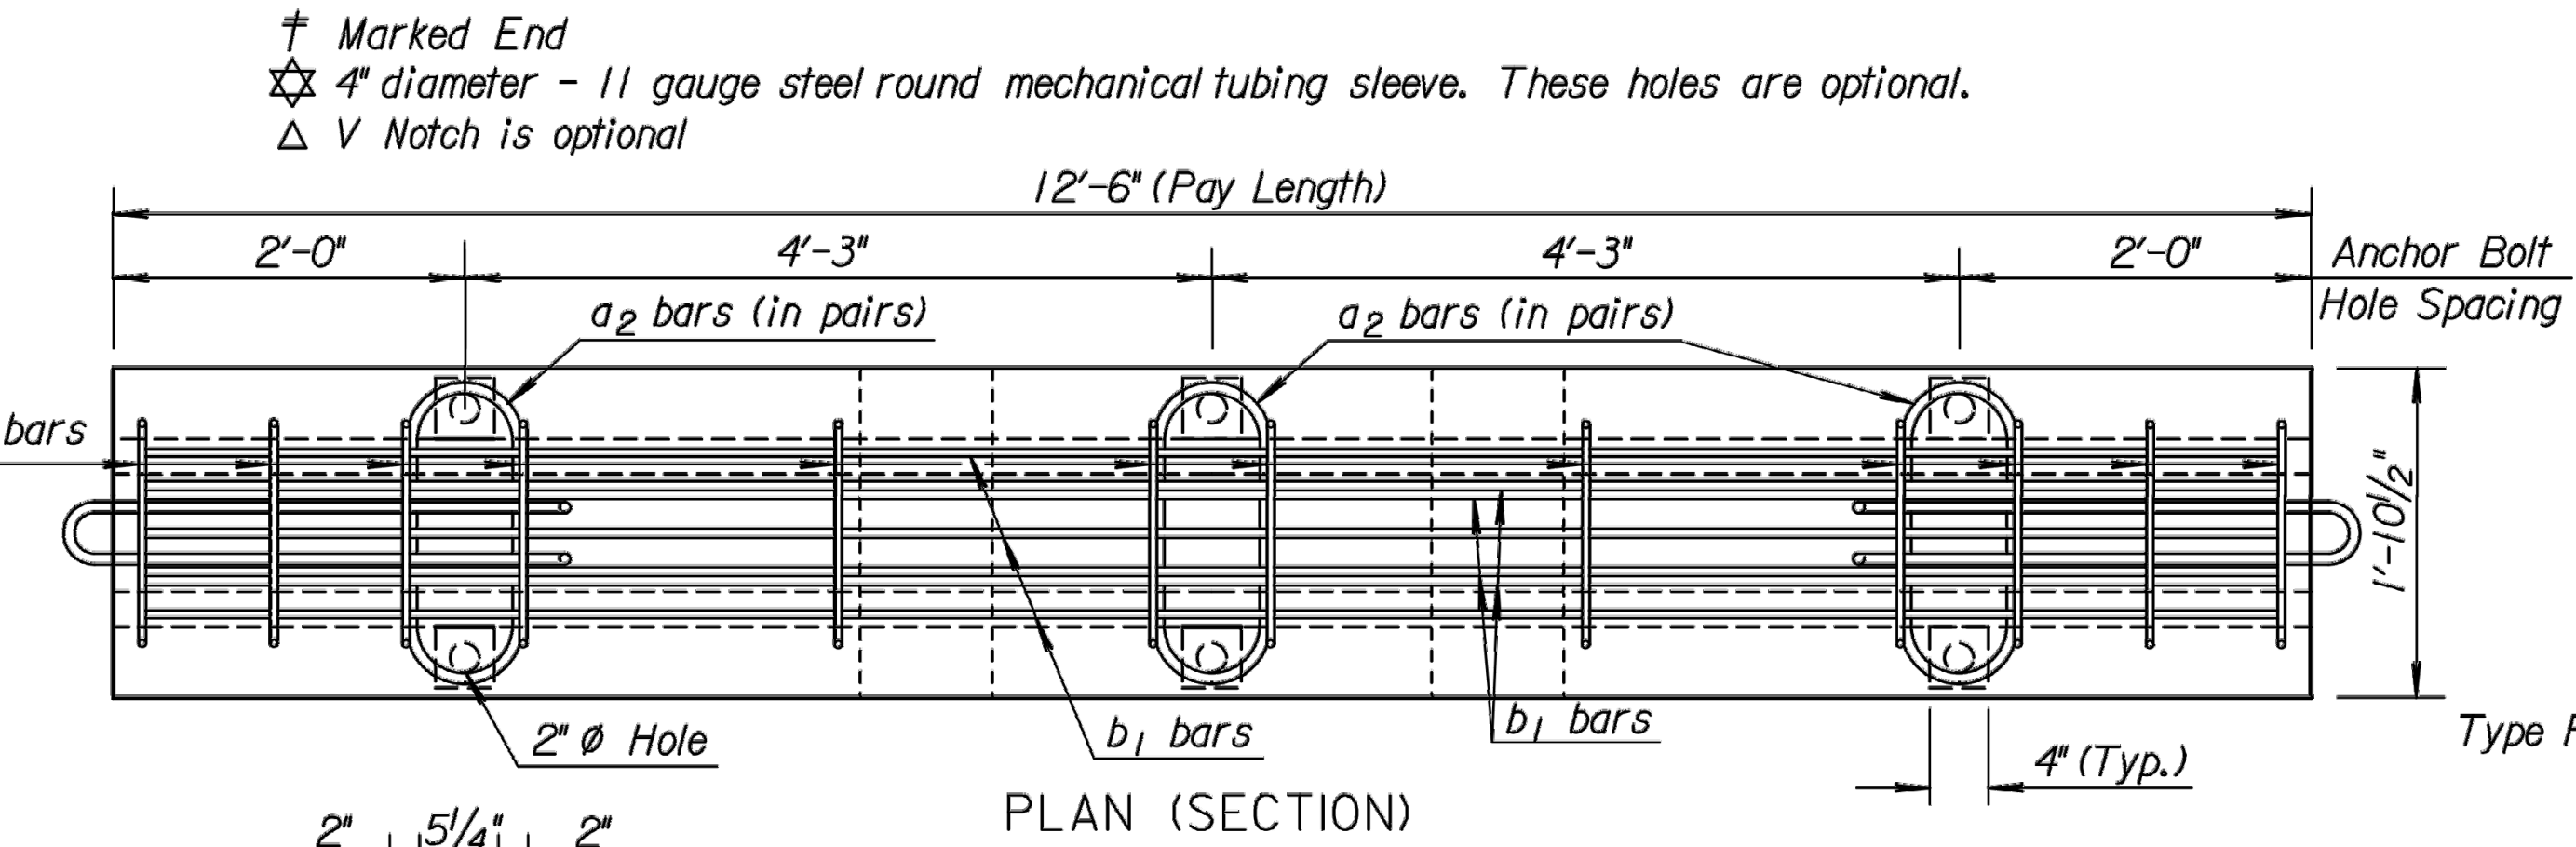


**GENERAL NOTES:**  
**MATERIAL:** Use ASTM A615, Grade 60 reinforcing bars, except for the loop bars ( $d_1, d_2$  and  $d_3$ ).  
 The loop bars ( $d_1, d_2$  and  $d_3$ ) shall be  $3/4$ " smooth steel bars with a minimum yield of 60 ksi, a tensile strength of not less than 1.25 times the yield strength but a minimum of 80 ksi, a minimum 14% elongation in 8 inches, and passing a 180 degree bend test using a 3.5 D pin bend diameter. The loops shall be installed with  $1/8$ " of the plan dimensions.  
 Use air-entrained concrete with  $f'c = 5,000$  p.s.i.  
**SECTION:** The section furnished must generally comply with dimensions shown. Requests for minor variations in section geometry and attachments may be submitted to the Engineer for approval.  
**LIFTING SLOTS:** Lifting slots shall be constructed where specified on the plans to facilitate the drainage of water after installation on the roadway.  
**TEMPORARY CONCRETE SAFETY BARRIER:** Furnishing and placing of all materials when required and all labor and equipment required to position the temporary barrier shall be included in the contract unit price bid for "Concrete Safety Barrier (Type F3)(Temporary)". Any relocation of the barrier required for the project shall be paid in accordance with the Special Provisions under the bid item "Concrete Safety Barrier (Type F3) (Temporary-Relocate)". Unless otherwise noted on the Plans, the Temporary Concrete Safety Barrier shall become the property of the Contractor and shall be removed from the site upon acceptance of the completed project. Approximate weight of one unit equals 2.7 tons.  
**SURFACE PREPARATION:** Barrier shall be placed on a paved surface. All loose dirt and sand shall be removed from the roadway surface just prior to placement of the barrier.  
**MARKING:** The left end (+) of each barrier shall be permanently marked by stamping or forming into the barrier the following information:  
 - Type F3  
 - Manufacturer code (as specified by KDOT Bureau of Const. & Maint.)  
 - Date manufactured (month and year)

**DELINEATION:** Delineators shall be spaced on 50' centers, except through curves having 1900' or greater curvature where they shall be spaced on 25' centers.  
 The delineation shall be mounted on the side of the Temporary Concrete Safety Barrier with two delineators at each location. Each delineator shall have a minimum height-to-width ratio of 1.75, and a minimum reflective surface area of 7 sq. in.. The delineators shall be affixed to the Temporary Concrete Safety Barrier as recommended by the manufacturer.  
 Delineators shall be attached to bridge rail or other structures in construction zones when roadway is narrowed and traffic is adjacent to the structure. The method and location of placement shall be similar to permanent barrier delineation.  
 When traffic flow is in one direction, the delineators shall be yellow when used on the left, white when used on the right. When traffic flow is in both directions delineators shall be placed back-to-back, and shall correspond to the color of the edge line.  
 The work and materials required for the installation of delineators as mentioned shall be subsidiary to the bid item "Concrete Safety Barrier (Type F3) (Temporary)".  
 If necessary, include Standard Drawing RD622A for Taper Section, Standard drawing RD622B for anchor and tie down details, Standard Drawing RD622C for Bridges with thermal expansion of  $1/2$ " or greater and Standard Drawing RD622D for Barrier Layouts.  
 The Contractor shall be responsible for maintaining a clear area, shown as dimension "A" on Standard Drawing RD622B. The clear area is located behind the Temporary Concrete Safety Barrier and shall be kept free of any equipment, material stockpiles or other obstacles. For non-anchored roadway applications, dimension "A" shall be a minimum of 2'-0".

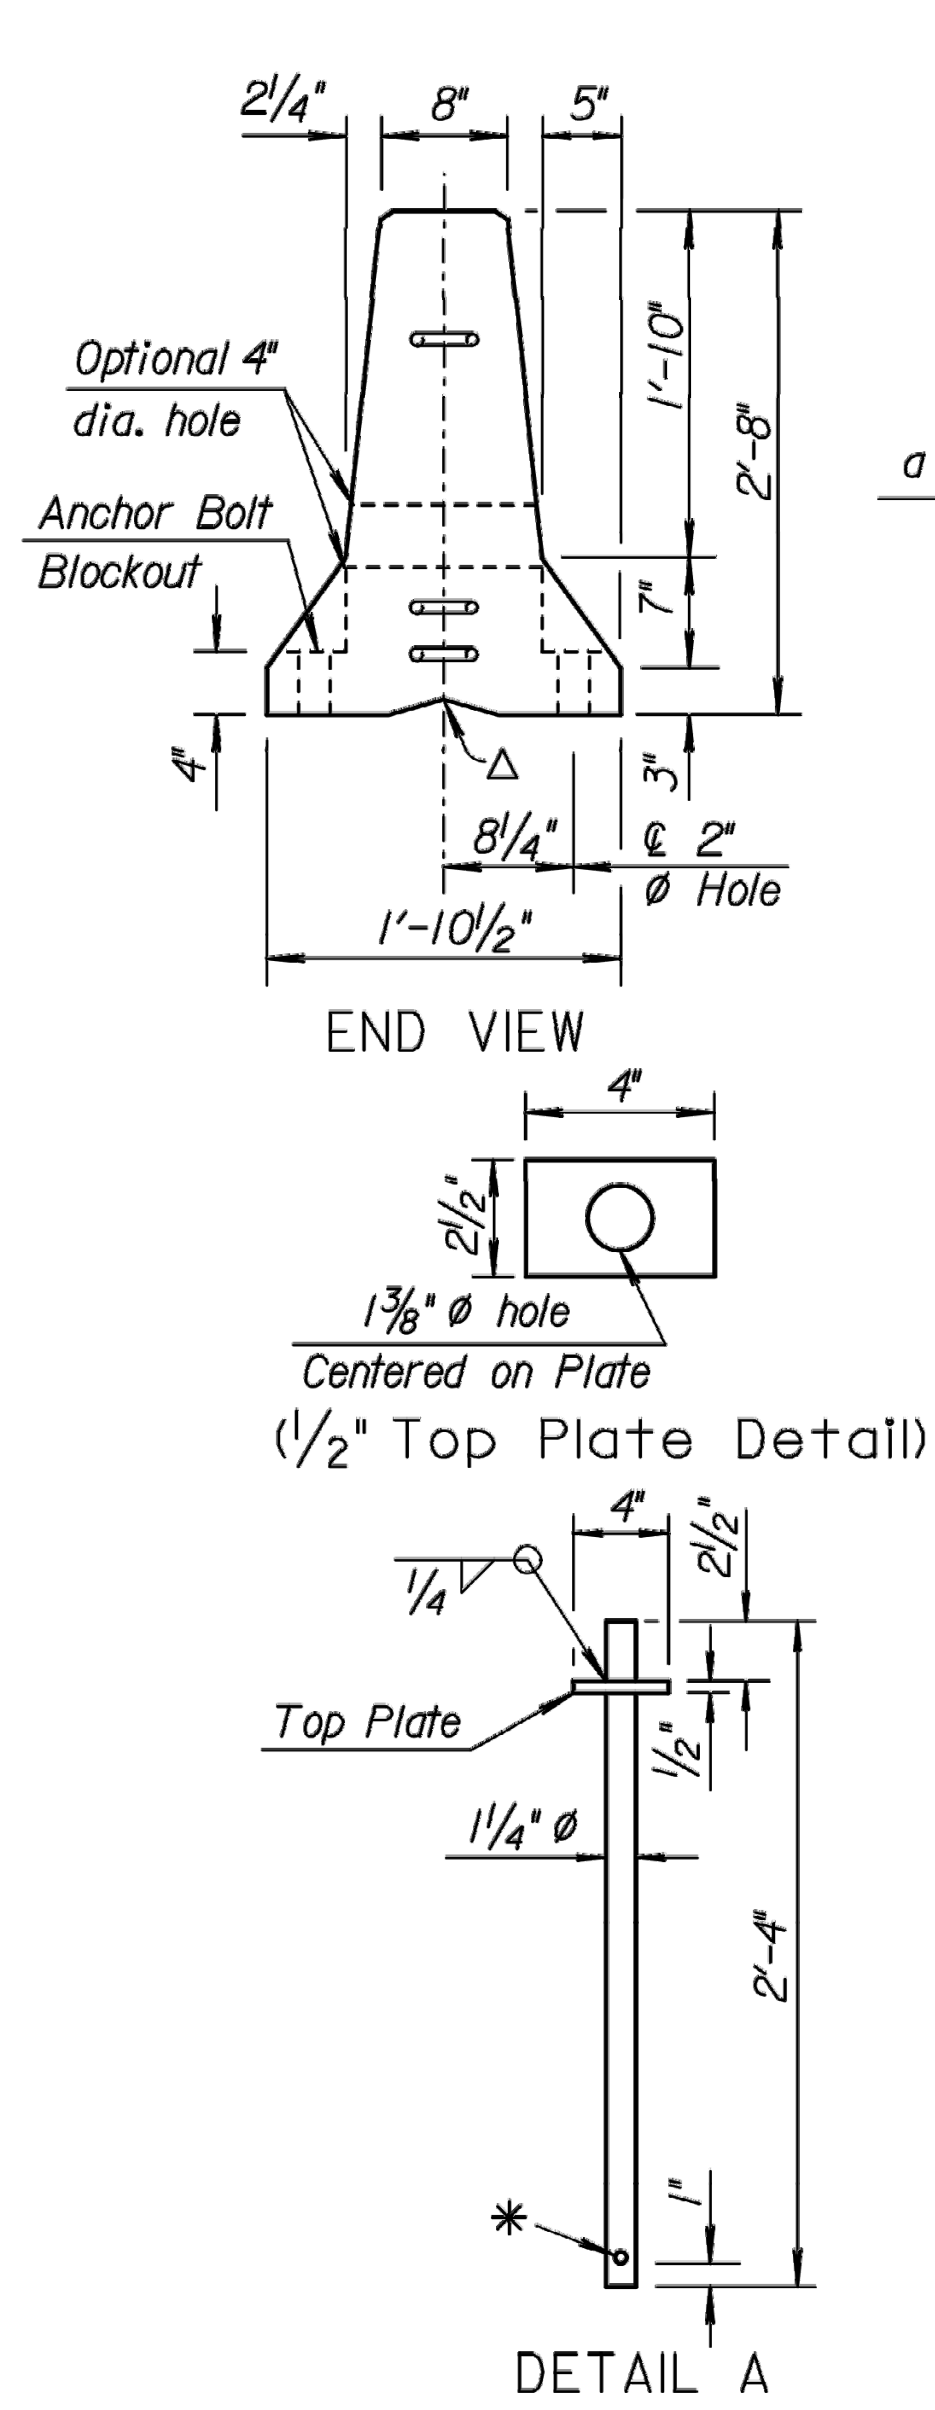


Per 12'-6" Barrier Section

REINFORCING A615 Gr. 60					
Bar	Bar Size	Shape	No. of Bars	Length Ft.	Weight Lbs.
$a_1$	#4	U	12	6'-0"	48.1
$a_2$	#6	C	6	2'-11"	26.3
$b_1$	#5	—	7	12'-2"	88.8

LOOP ASSEMBLY					
Bar	Bar Size	Shape	No. of Bars	Length Ft.	Weight Lbs.
$d_1$	#6	U	2	8'-5"	25.3
$d_2$	#6	U	2	7'-7"	22.8
$d_3$	#6	U	2	8'-6"	25.5

Concrete Quantity = 1.3 C.Y.  
 (Dimensions are out to out of bars unless otherwise noted.)

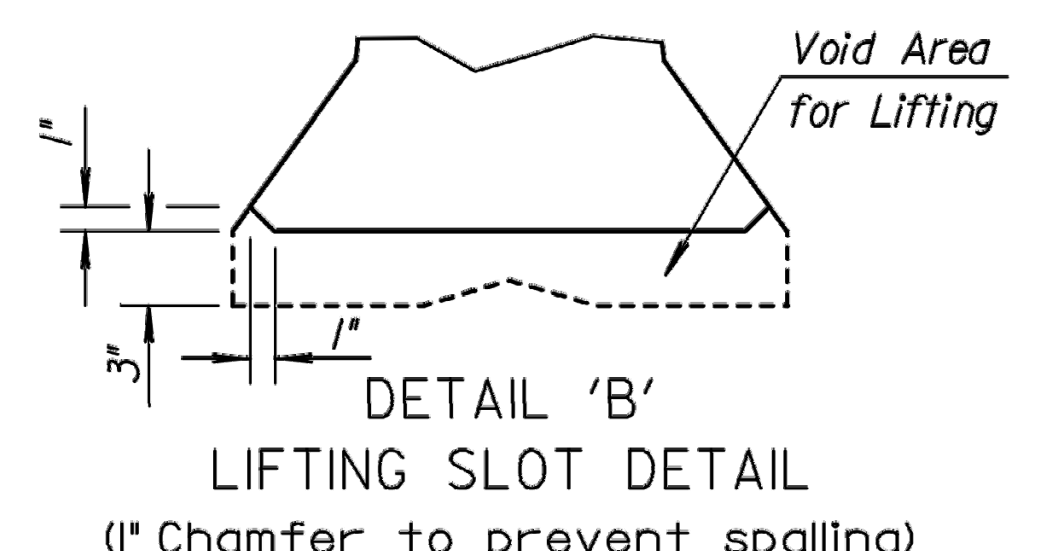

NO.	DATE	REVISIONS	BY	APP'D
5	8-27-15	Added Note, Pay Length	K.E.K.	S.W.K.
4	5-17-13	Revised General Note, Clear Area	S.W.K.	J.O.B.
3	06-03-12	Revised General Note, Clear Area	S.W.K.	J.O.B.
2	02-06-07	Revised additional sheets note	S.W.K.	J.O.B.

KANSAS DEPARTMENT OF TRANSPORTATION

**TEMPORARY CONCRETE SAFETY BARRIER TYPE F3**

RD622 47

DESIGNED	APP'D. James O. Brewer	QUANTITIES	TRACED
DESIGN CK.	DETAIL CK.	QUAN. CK.	TRACE CK. King

PLOTTED: Tuesday, April 05, 2016 @ 11:52AM  
 S:\CIVIL\10284\DRAWING\TRAFFIC\10284\_R0622.DWG