

CITY OF BEL AIRE

SEDGWICK COUNTY, KANSAS

CONSTRUCTION PLANS FOR


37TH STREET NORTH WATERLINE REPLACEMENT

FROM HARDING TO PARKWOOD STREET

PEC PROJECT NO. 35-15269-000-2564

PUBLIC OFFICIALS

MAYOR - DAVID AUSTIN
 CITY COUNCIL - PEGGY SUE O'DONNELL
 DIANE WYNN
 RAMONA BECKER
 BETTY MARTINE
 GUY MACDONALD
 CITY CLERK - JAMIE HAYES
 CITY MANAGER - TY LASHER
 DIRECTOR OF PUBLIC WORKS - ANNE STEPHENS, P.E.

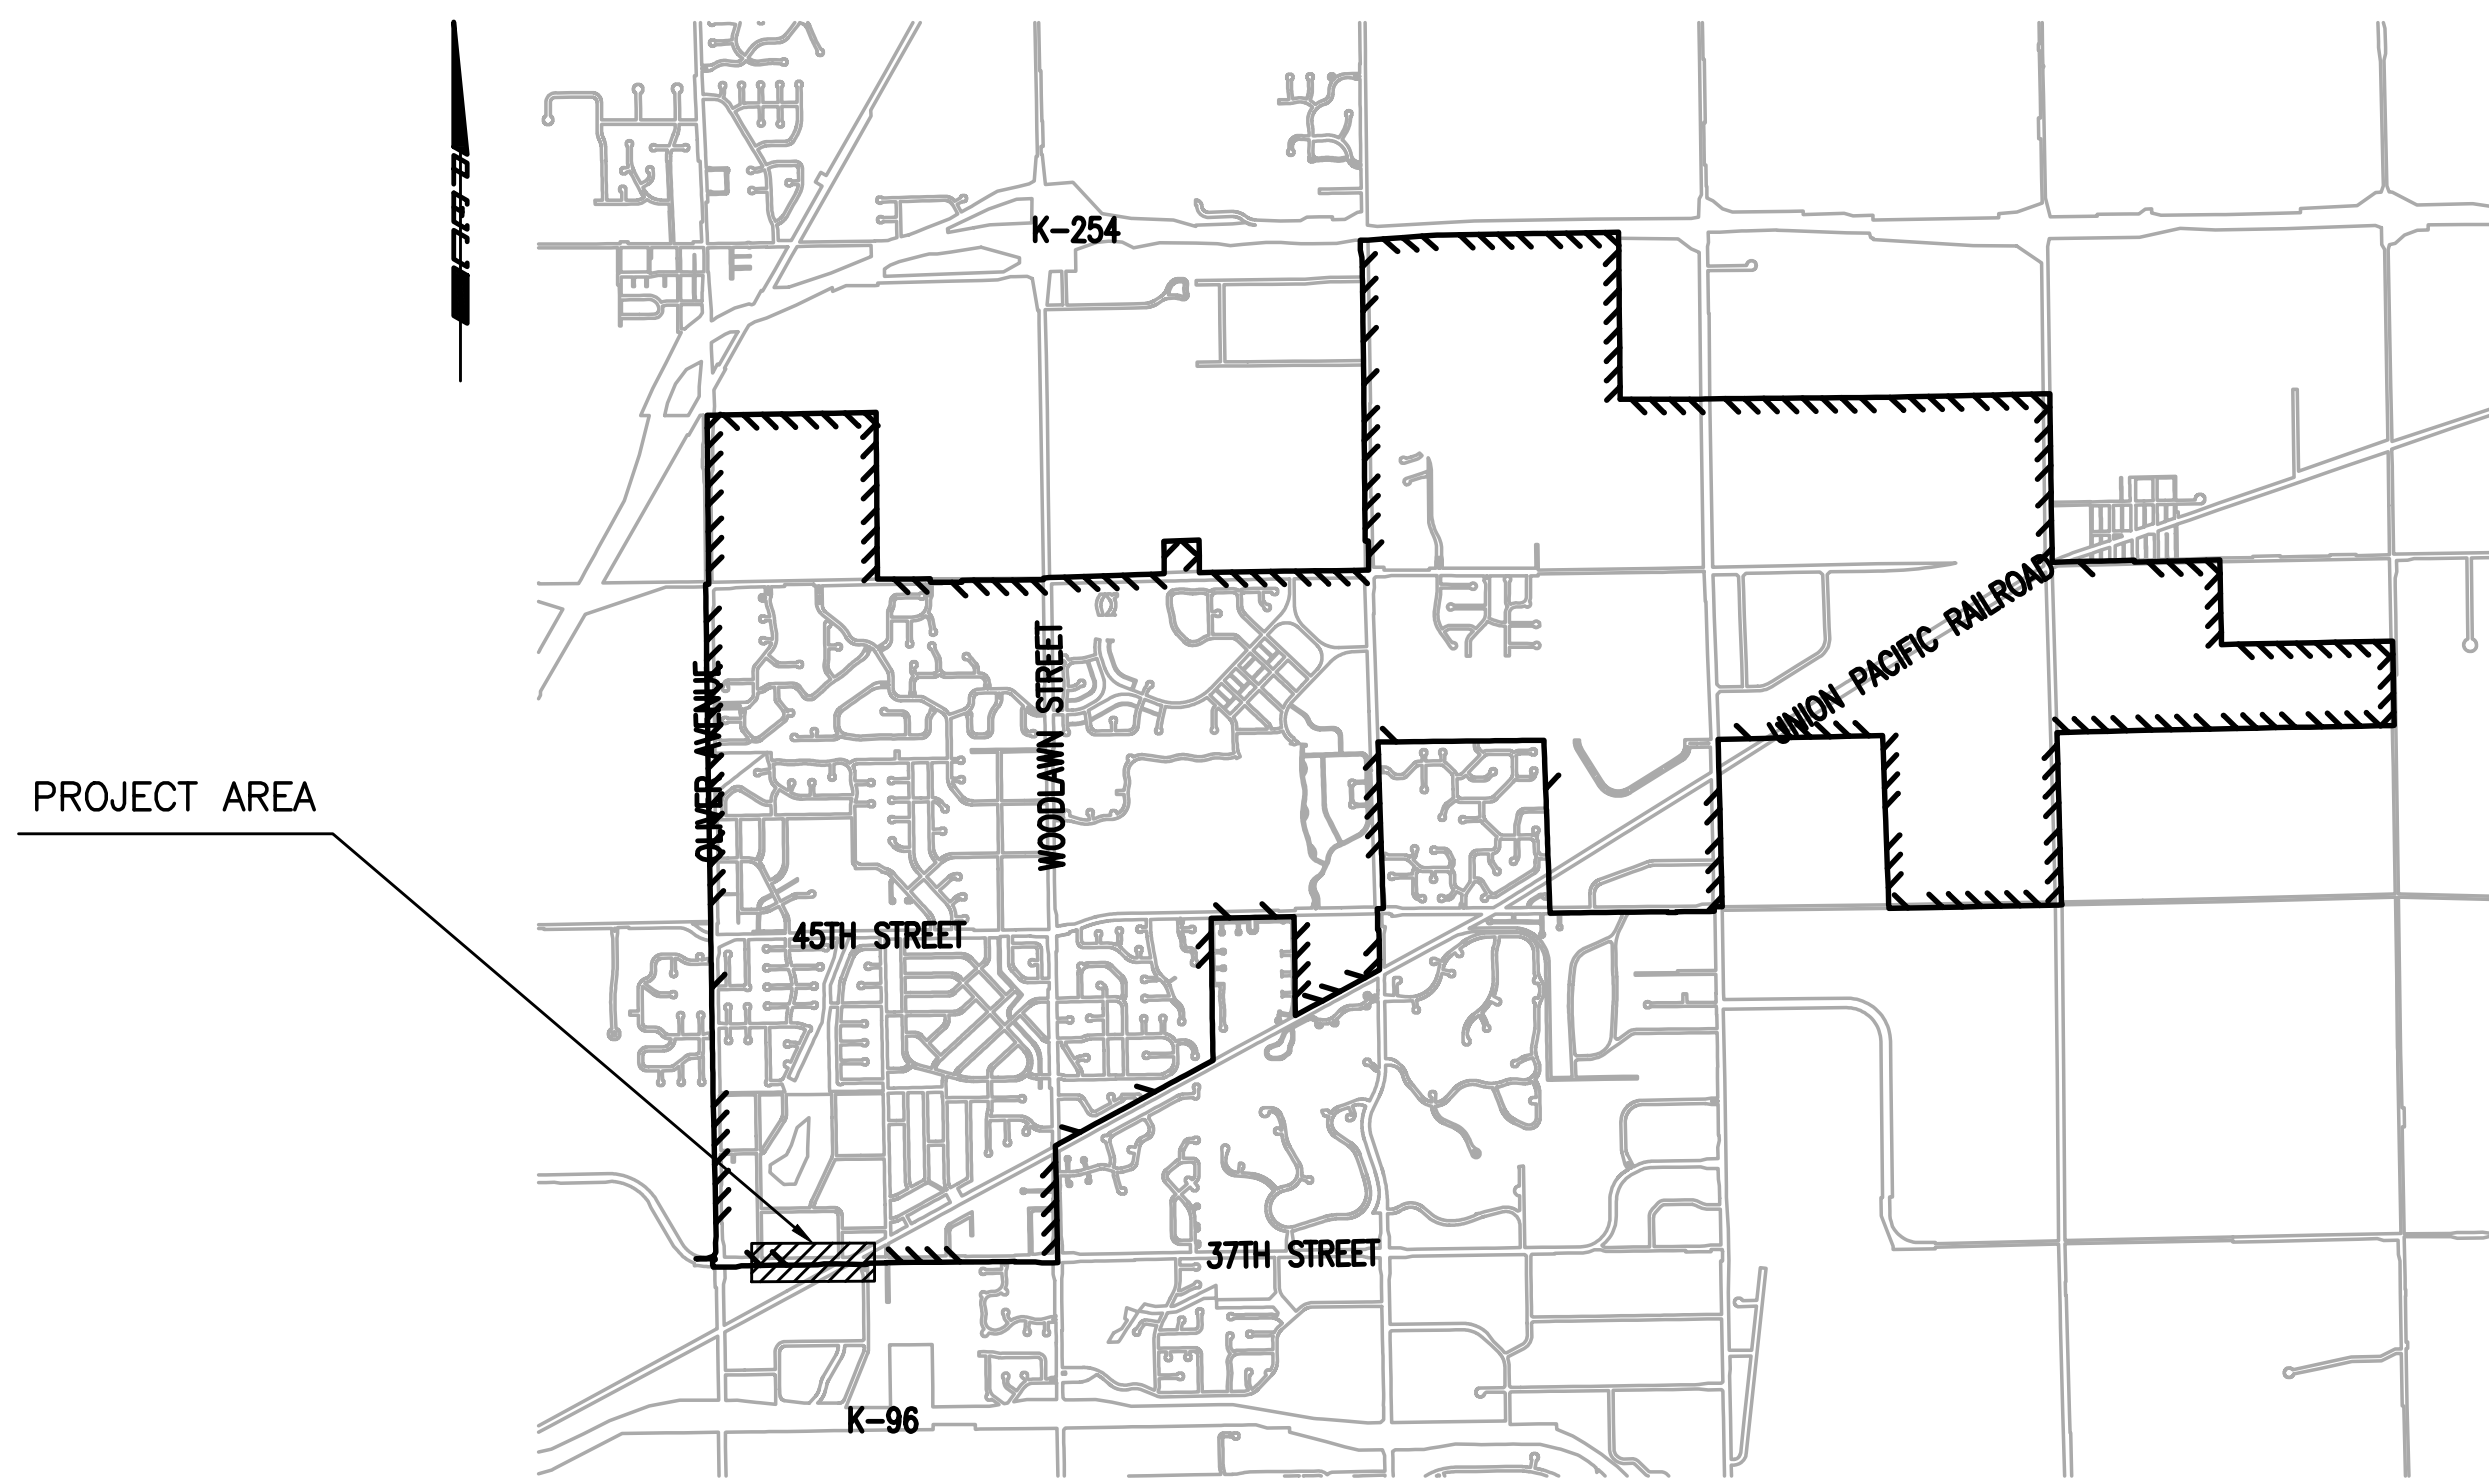

LOCATION MAP

INDEX OF SHEETS

B1	WATERLINE TITLE SHEET
B2	WATERLINE KEY MAP AND GENERAL NOTES
B3-B5	WATERLINE PLAN/PROFILE
B6	MISCELLANEOUS ADJUSTMENT PLAN
B7	WATERLINE DETAILS
B8	BEDDING AND BACKFILL DETAILS
B9	EROSION CONTROL BMP DETAILS

JUNE 2016

PLANS PREPARED BY

PROFESSIONAL ENGINEERING CONSULTANTS, P.A.

ENGINEERS

WICHITA, KANSAS

