


N 1694600.08 E 1600660.67  
 STA. 0+00.00, Water Line 3 =  
 STA. 7+20.95 Water Line 1, 0.00' =  
 STA. 0+26.00 Bellick, 26.00' RT.  
 SEE SHEET 3

N 1694620.07 E 1600660.17  
 STA. 0+20.00, Water Line 3 =  
 STA. 0+46.00 Bellick, 26.00' RT.  
 1 - 2" BLOWOFF ASS'Y.  
 VALVE BOX ELEV. 1365.4

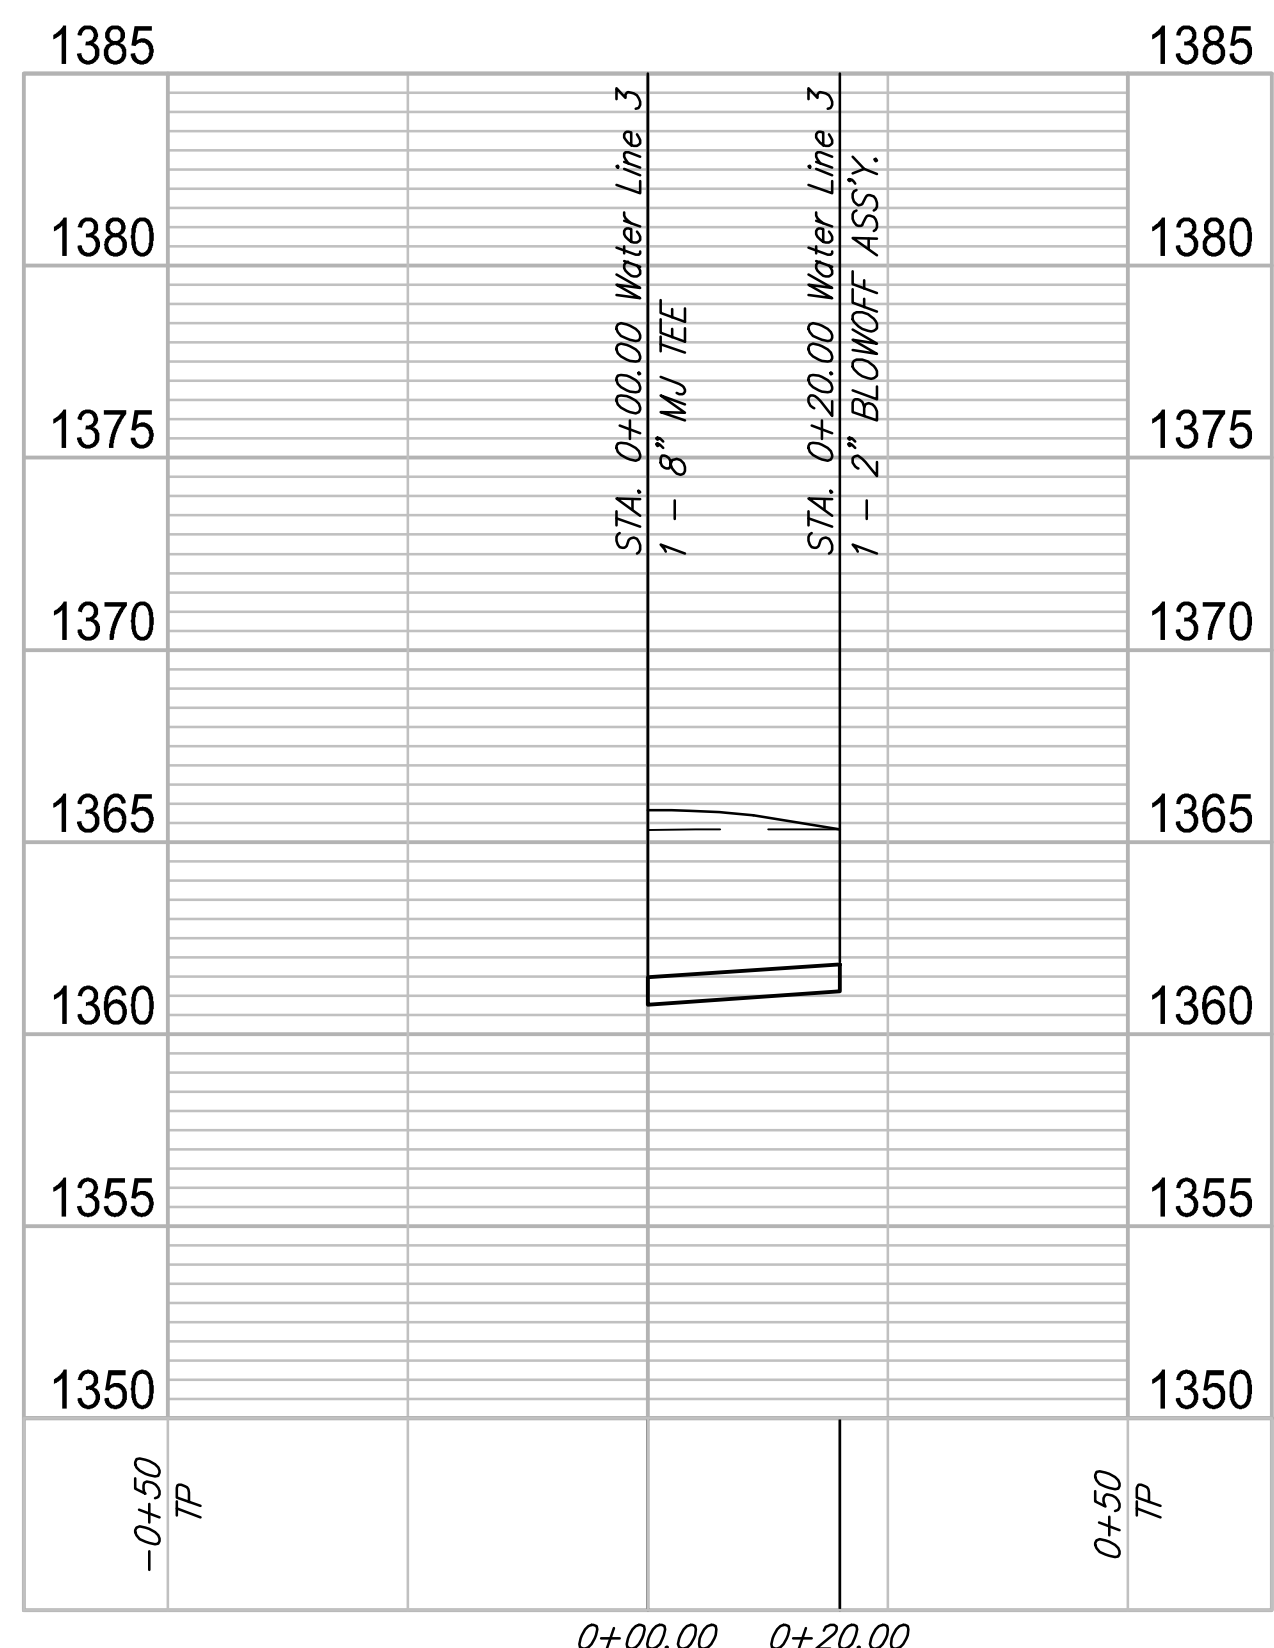

Water Line 3 PROFILE

PROJECT NUMBER	448-90198
DRAWING FILE	05 - Line 3 Plan and Profile
DESIGN	KWL
UTILITY	...
DATE	July 2016
REVIEW	July 2016

Cheryl's Hollow, 2nd Addition  
**Water Line 3**  
 Wichita, Kansas