


BILL OF MATERIALS (For Information Only)		
ITEM	UNIT	QUANT.
PAD MOUNTED CONTROLLER & CABINET	EACH	
PEDESTAL MOUNTED CONTROLLER & CABINET	EACH	
PAD MOUNTED CONTROLLER & CABINET	EACH	
TRAFFIC SIGNAL HEAD (SEE CHART A) W/MOUNTING HARDWARE	EACH	10
TRAFFIC SIGNAL POLE (SEE CHART B) STEEL	EACH	2
TRAFFIC SIGNAL POLE (SEE CHART B) (10' ALUMINIUM)	EACH	2
CONCRETE CONTROLLER PAD	EACH	
CONCRETE FOOTING - POLE	EACH	4
CONDUIT ELBOW 90	EACH	AS NEEDED
CONDUIT ELBOW 90 3"	EACH	AS NEEDED
SERVICE BOX	EACH	3
GROUND ROD & CLAMP	EACH	5
TRAFFIC SIGNAL LAMP RED LED KIT	EACH	8
TRAFFIC SIGNAL LAMP YELLOW LED KIT	EACH	4
TRAFFIC SIGNAL LAMP GREEN LED KIT	EACH	4
TRAFFIC SIGNAL LAMP GREEN ARROW LED KIT	EACH	4
TRAFFIC SIGNAL LAMP YELLOW ARROW LED KIT	EACH	4
TRAFFIC SIGNAL LAMP LED (12" COMBINATION)	EACH	2
ENTRANCE HEAD	EACH	
CIRCUIT BREAKER & BOX 70 AMP	EACH	
PEDESTRIAN PUSHBUTTON W/SIGN	EACH	2
LEAD-IN WIRE NO. 6 A.W.G. 1/C	LIN. FT.	
STRANDED NO. 8 A.W.G. 1/C (GROUND)	LIN. FT.	375
MULTI-CONDUCTOR CABLE NO. 16 A.W.G. 3/C (V3)	LIN. FT.	465
MULTI-CONDUCTOR CABLE NO. 14 A.W.G. 2/C	LIN. FT.	10
MULTI-CONDUCTOR CABLE NO. 14 A.W.G. 5/C	LIN. FT.	315
MULTI-CONDUCTOR CABLE NO. 14 A.W.G. 7/C	LIN. FT.	500
VIDEO CABLE 75 OHM COAXIAL (BELDON 8281)(CX)	LIN. FT.	465
CONDUIT 1" RGC	LIN. FT.	
CONDUIT 2" RGC	LIN. FT.	45
CONDUIT 3" RGC	LIN. FT.	195
CAMERA HOUSING	EACH	3
VIDEO DETECTION CAMERA & MOUNTING HARDWARE (RISER BRACKET)	EACH	3
VIDEO DETECTION PROCESSOR UNIT	EACH	
VIDEO MONITOR	EACH	
TETHER WIRE 1/4" ASTM A475 SIEMENS-MARTIN GRADE MIN.	LIN. FT.	
STREET NAME SIGNS W/ MOUNTING HARDWARE (D-3)	EACH	1
REMOVAL OF EXISTING TRAFFIC CONTROL EQUIPMENT**	LUMP SUM	1

TRAFFIC SIGNAL POLE SUMMARY (CHART B)										
POLE NO.	STATION	TYPE	ARM LENGTH	SIGNALS ON ARM	X1	X2	X3	OTHER EQUIPMENT ON ARM	SIGNALS ON POLE	SIGNS ON POLE
15	33+76.21, 52.0' Lt.	B	40'	3-E	11'	11'		1-H, 1-I	1-E	
16	34+41.10, 50.6' Rt.	C							1-F	
17	34+79.14, 1.0' Rt.	B	20'	1-E				1-G, 1-H, 1-I	1-E	
18	34+96.20, 51.5' Rt.	C	26'	2-E	11'			1-H, 1-I	1-F	

- A - Joint Use Steel Pole with Mast Arm
- B - Standard Steel Pole with Mast Arm
- C - Pedestal Pole (10' Aluminum)
- D - Left Turn Sign (R10-12)
- E - Traffic Signal
- F - Pedestrian Signal with Push Button
- G - Street Name Sign
- H - Video Detection Camera
- I - Wind Damper
- J - Street Name Sign (9" Metro)(See Sh. No. 124 for details)

STREET NAME SIGN SUMMARY		
LEGEND	60" x 18"	9" METRO
Pawnee	1	
TOTAL	1	

Letters shall be series "E" Modified

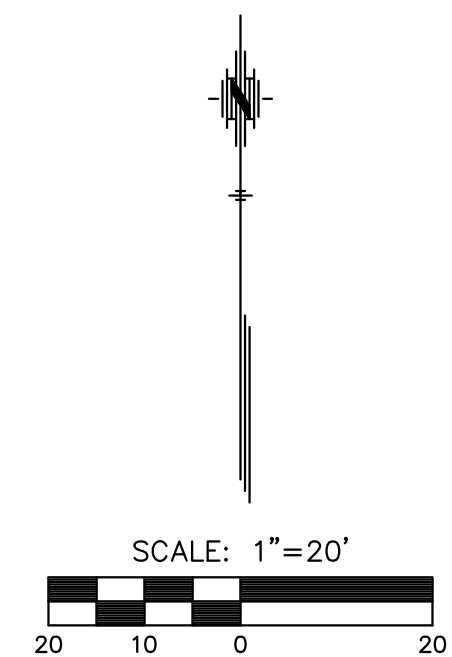



STATE	PROJECT NO.	YEAR	SHEET NO.	TOTAL SHEETS
KANSAS	87 N-0597-01	2016	122	191



- LEGEND**
- Steel Traffic Signal Pole (Joint use)
 - Steel Traffic Signal Pole (Std. Pole)
 - ⊕ Steel Traffic Signal Pole (Pedestal)
 - ➔ Traffic Signal Indication (Type A) w/Backplate
 - ➔ Traffic Signal Indication (Type I) w/Backplate
 - ➔ Mast Arm Suspended Traffic Signal
 - Video Detection Camera
 - Service Box
 - Pedestrian Indication
 - Rigid Galvanized Conduit (RGC)
 - TT Overhead Street Name Sign
 - TT Overhead Sign R10-12 (Lt. Turn Yield on Green)
 - TT Wind Damper
 - PP Power Pole
 - ⊗ Meter Box and Power Disconnect
 - ⊠ Controller and Pad
 - CX Video Coax Cable
 - V3 Video Power Cable (#16 A.W.G. 3/c)

TRAFFIC SIGNAL HEAD SUMMARY (CHART A)				
SIGNAL NO.	TYPE	SIZE	MOUNTING BRACKET	QUANTITY
4-1	A	3-12"	TYPE I	2
4-2	D	3-12"	TYPE I	1
4-3	D	3-12"	TYPE III	1
4-4	CP	3-12"	TYPE I	1
4-5	CP	5-12"	TYPE III	1
4-6	A	3-12"	TYPE I	2
4-7a, 4-7b	K	1-12"	TYPE II	2

All Signal Heads to be L.E.D.

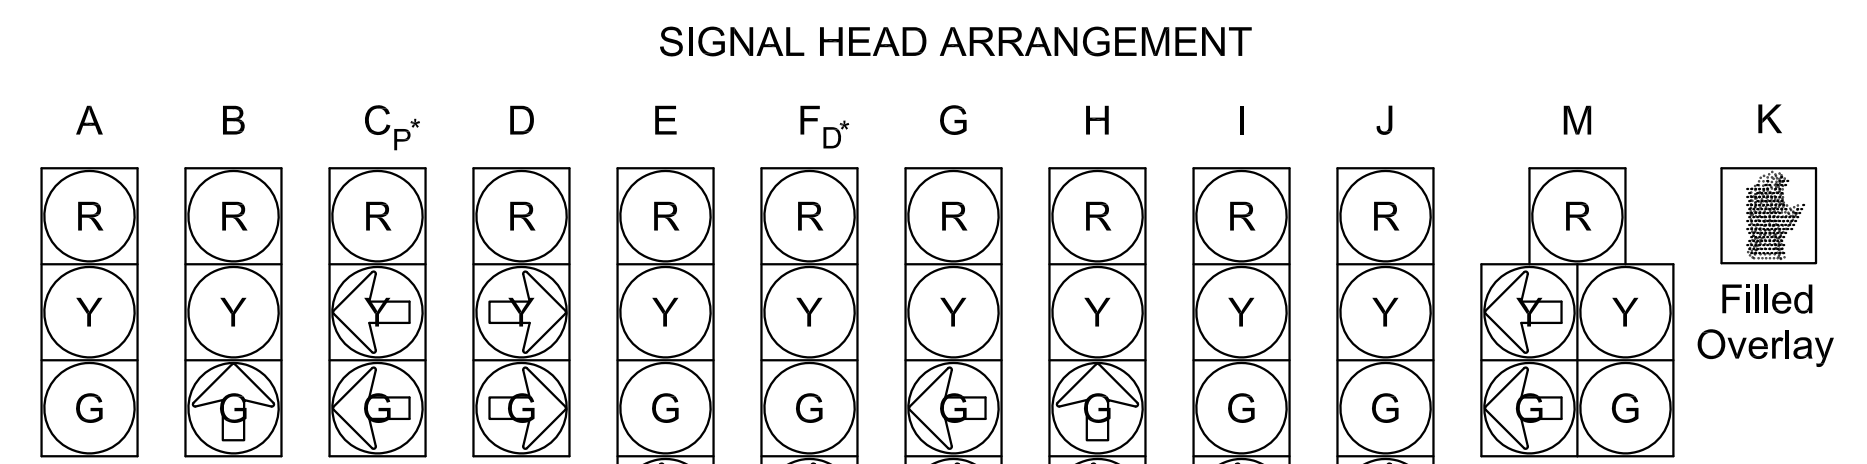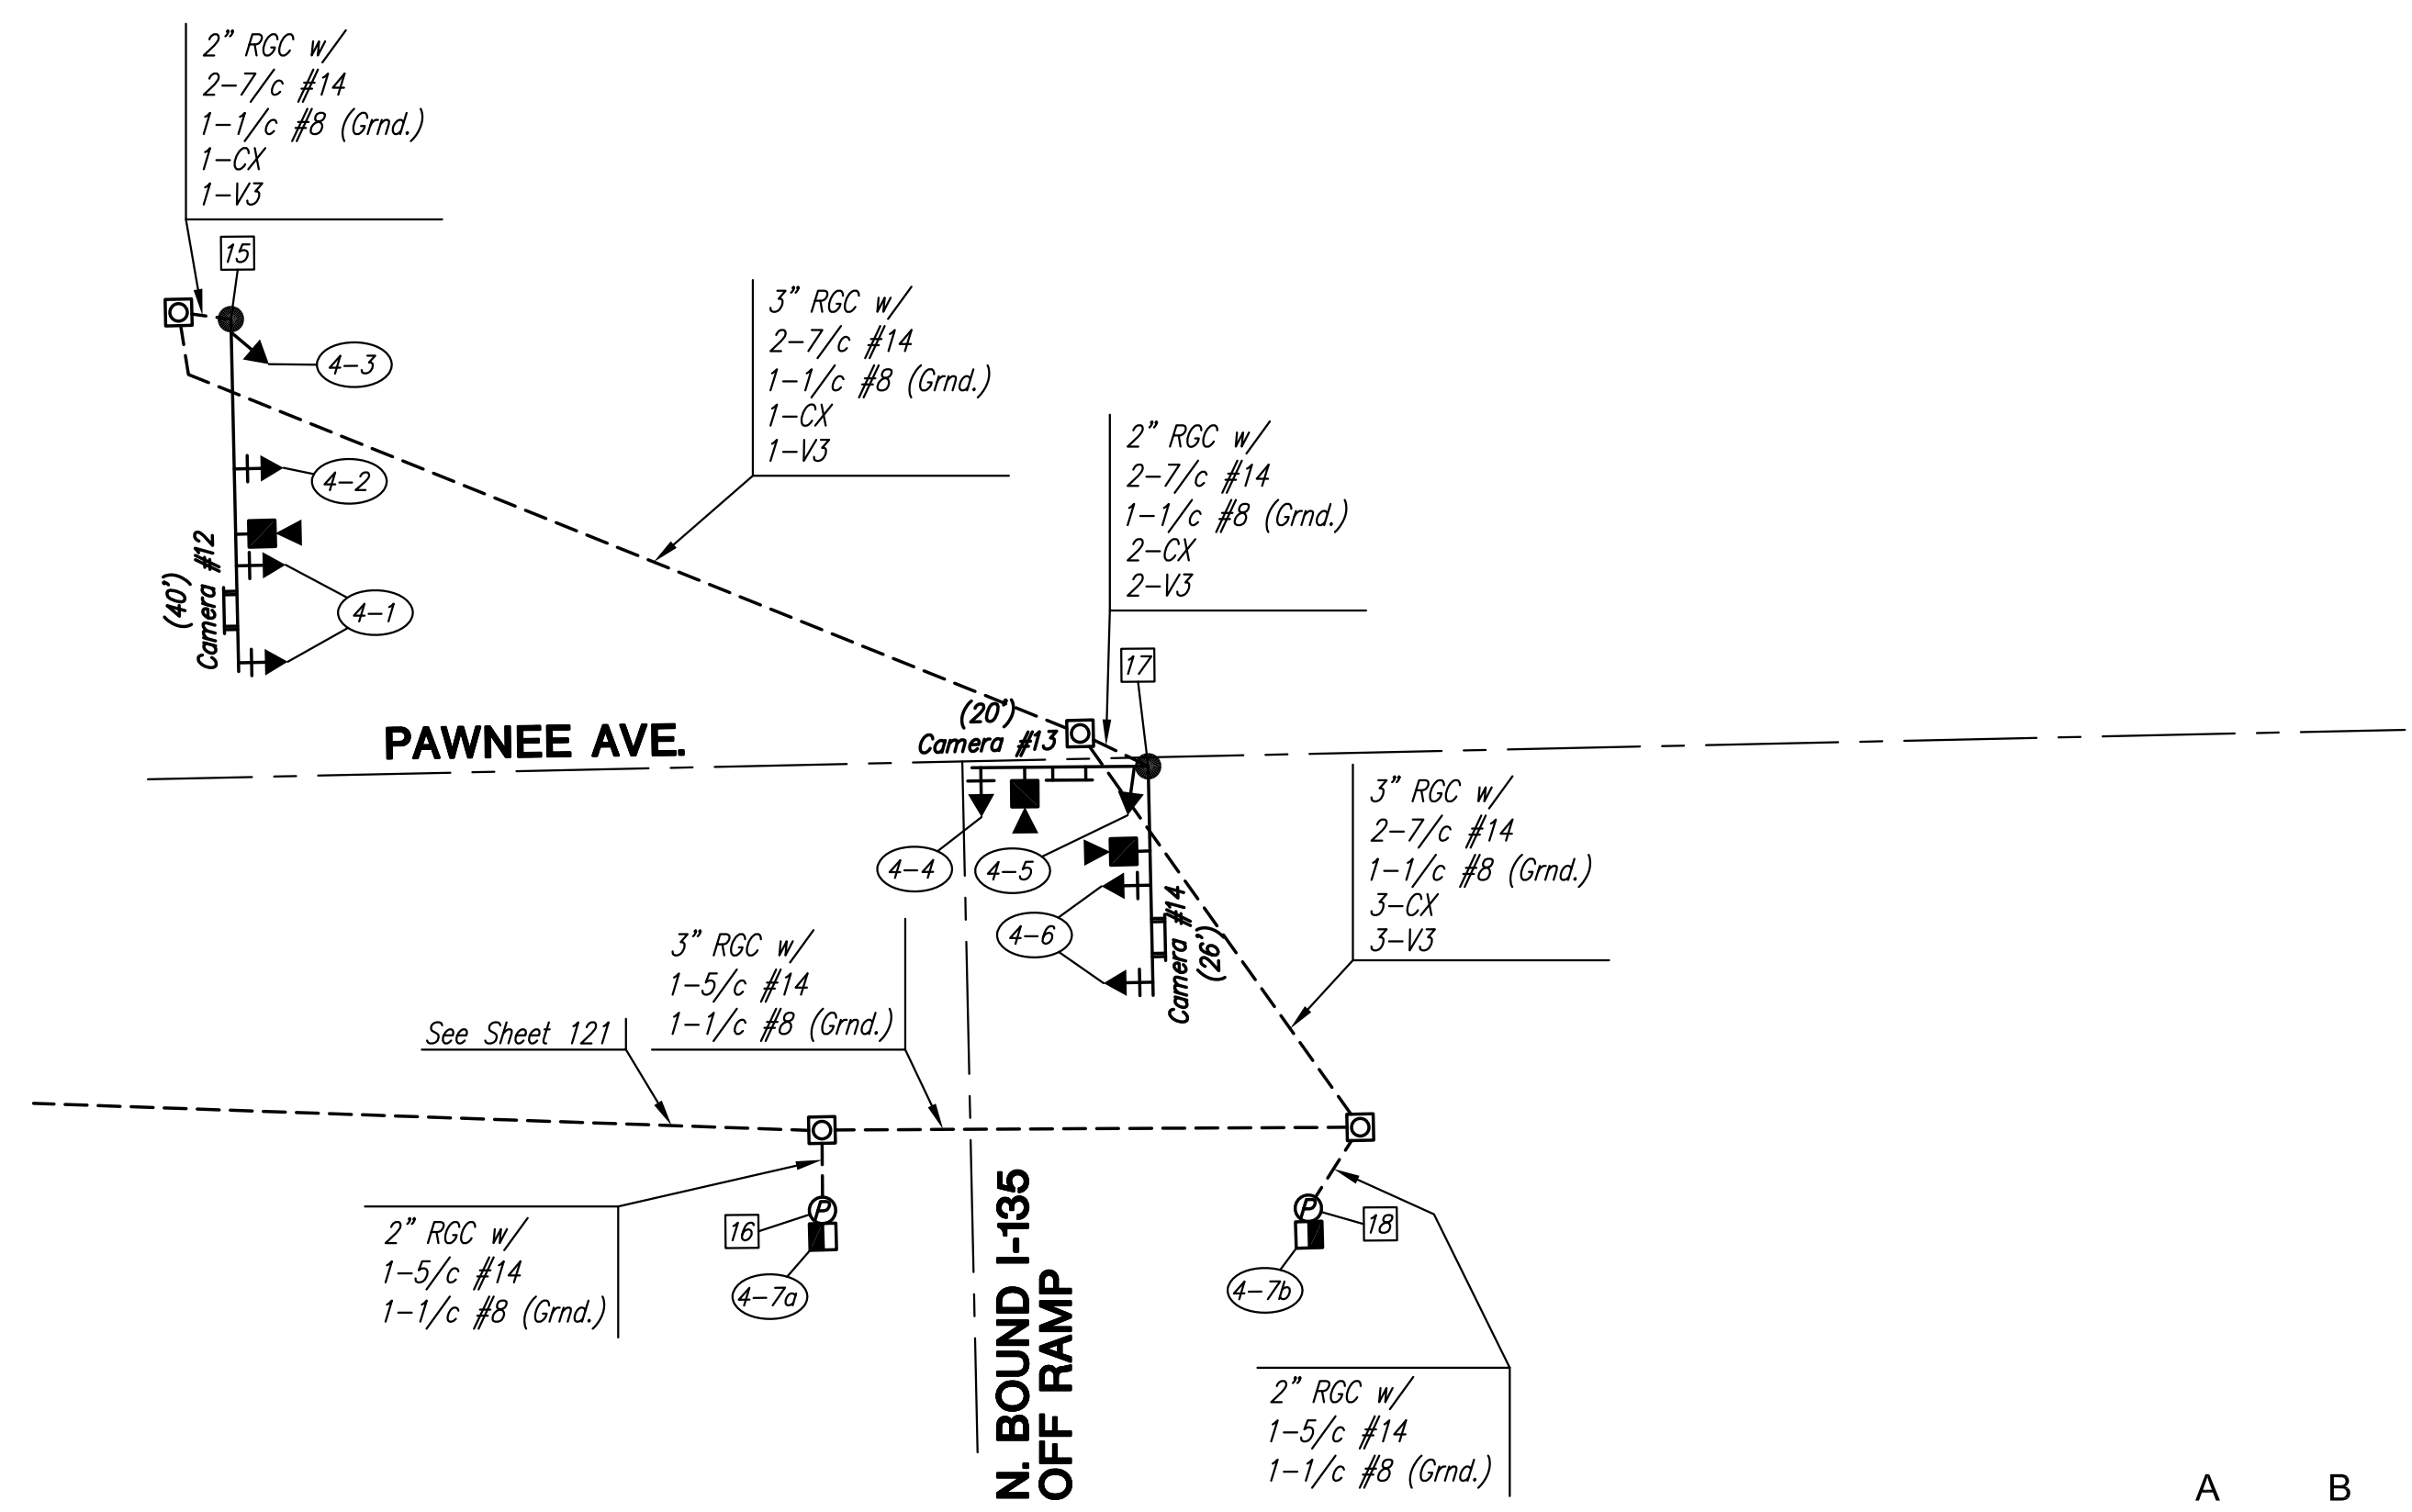


12" LED lenses - vehicular and pedestrian

NOTE: The contractor shall supply and install all necessary materials and equipment for the complete installation and operation of the traffic signal system whether specifically mentioned or not.

- * Subscript "P" indicates programmed signals.
- * Subscript "D" indicates dual-mode green/yellow arrow section.
- ** Removal of existing traffic signal equipment shall include removal of foundations, service boxes, and junction boxes. See construction traffic control regarding removal of existing signals.

EQUIPMENT SPECIFICATIONS 2070 CONTROLLER

- A. Controller Units: The 2070L controllers supplied shall meet the requirements:
 - The 2070L controllers shall have a 19" EIA rack mountable chassis(mated to the 170 cabinet). Controllers shall be EAGLE or ECONOLITE.
 - 2070-1B CPU module with RJ-45 Ethernet port.
 - 2070-2A C1 field I/O module for compatibility with CalTrans style C1 connector.
 - 2070-3B 8x40 front panel with LCD display.
 - 2070-4A 10 amp power supply.
 - 2070-7A asynchronous serial communications module (RS-232)
 - Any unused slot position shall have a cover plate.
- B. Conflict Monitors:
 - The Conflict Monitors supplied shall be 2010 ECL conflict Monitors.
- C. 1-Loop-back cable for 2070-2A Field I/O (Type 170, 104 pin and 37 pin connector).
- D. 1-Loop-back cable for 2070-7a port

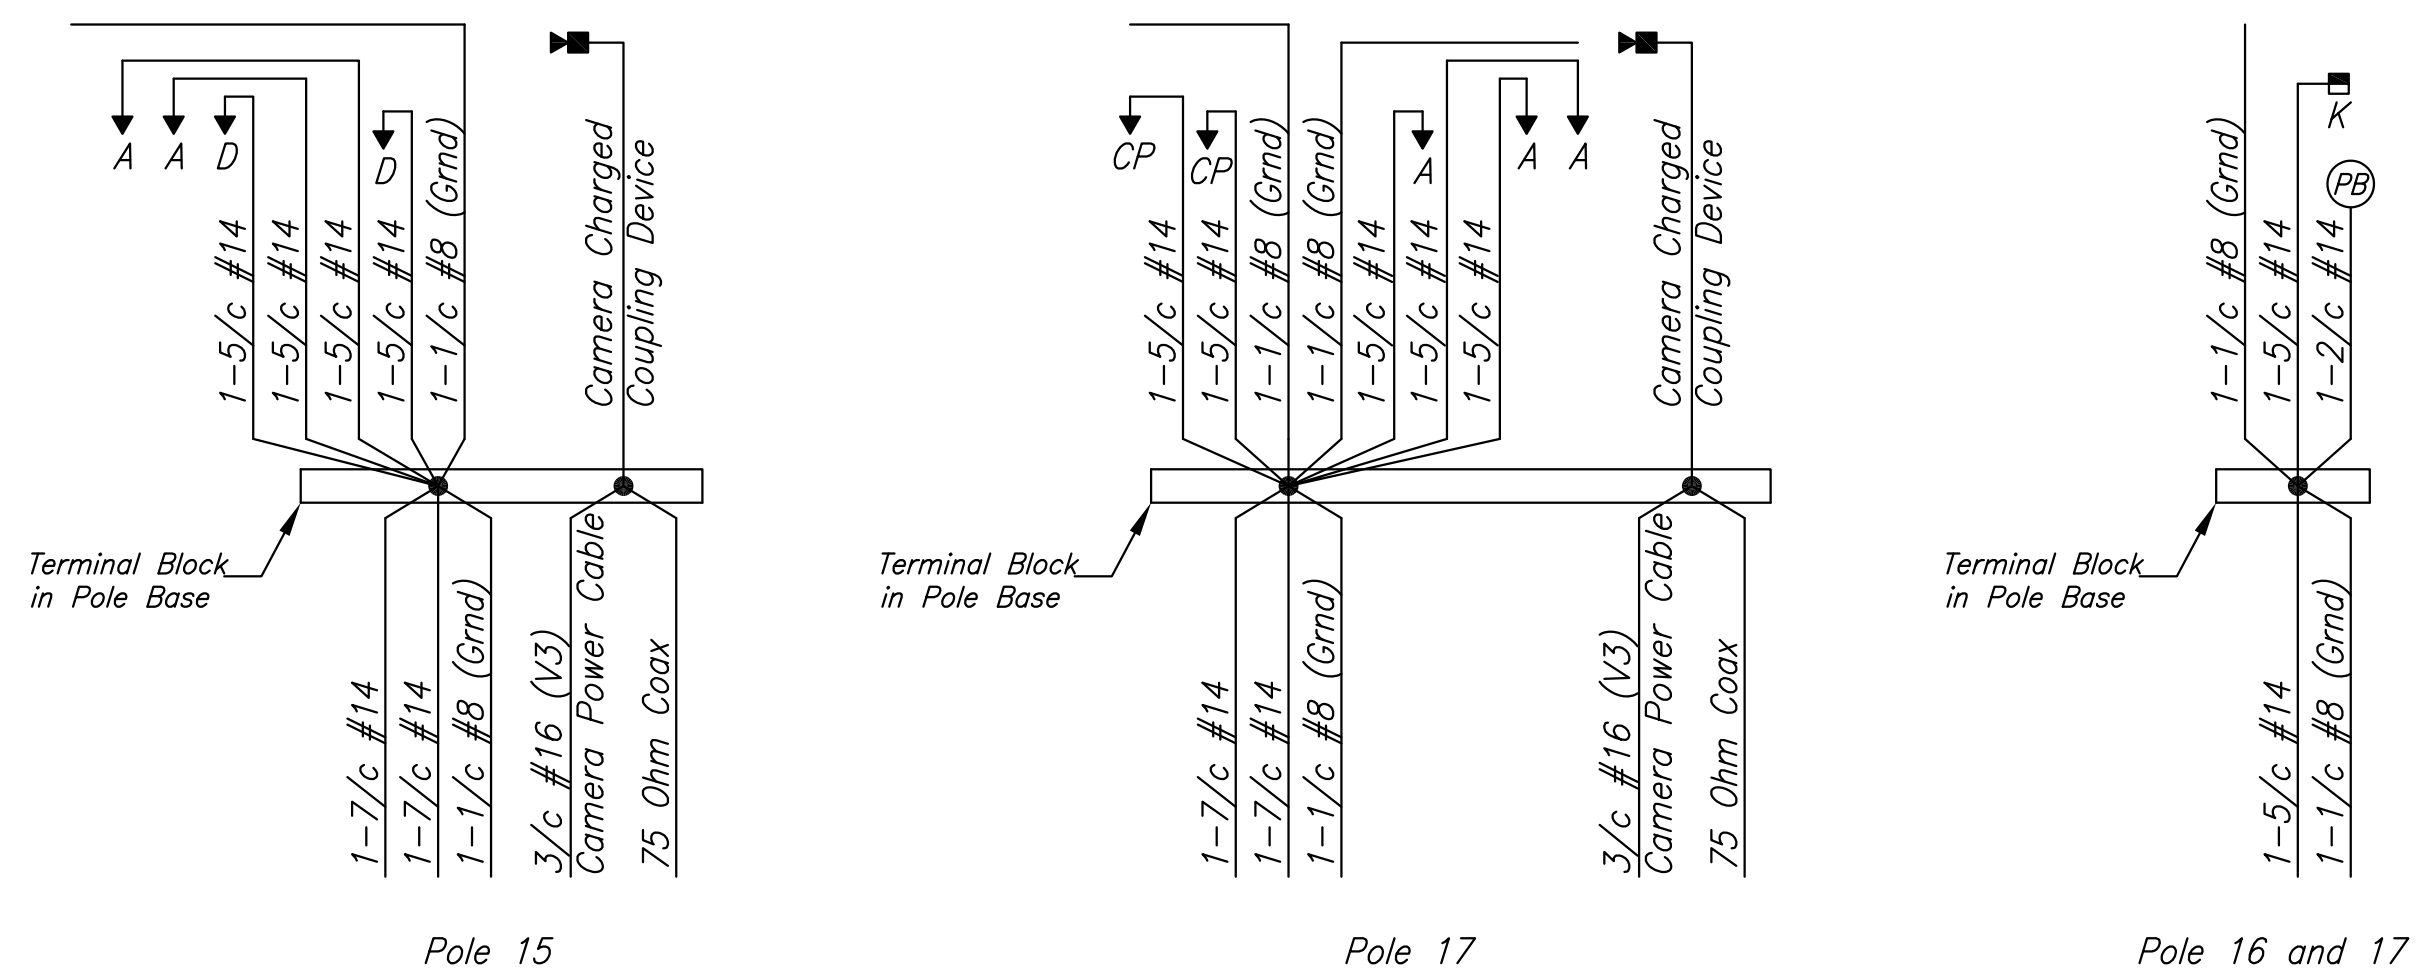

STREET IMPROVEMENTS FOR:
PAWNEE AVENUE
FROM HYDRAULIC TO POPLAR
 WICHITA, KANSAS

©2013 MKEC Engineering All Rights Reserved
 www.mkec.com
 These drawings and their contents, including, but not limited to, all concepts, designs, & ideas are the exclusive property of MKEC Engineering (MKEC), and may not be used or reproduced in any way without the express consent of MKEC.

PAWNEE AVE. AND NB I-135 RAMPS WIRING PLAN

PROJECT NO.	87 N-0597-01	
DATE	DATE	
SCALE	NONE	
DESIGNED	DRAWN	CHECKED
JRA	JSB	JRA
NO.	REVISION	DATE