

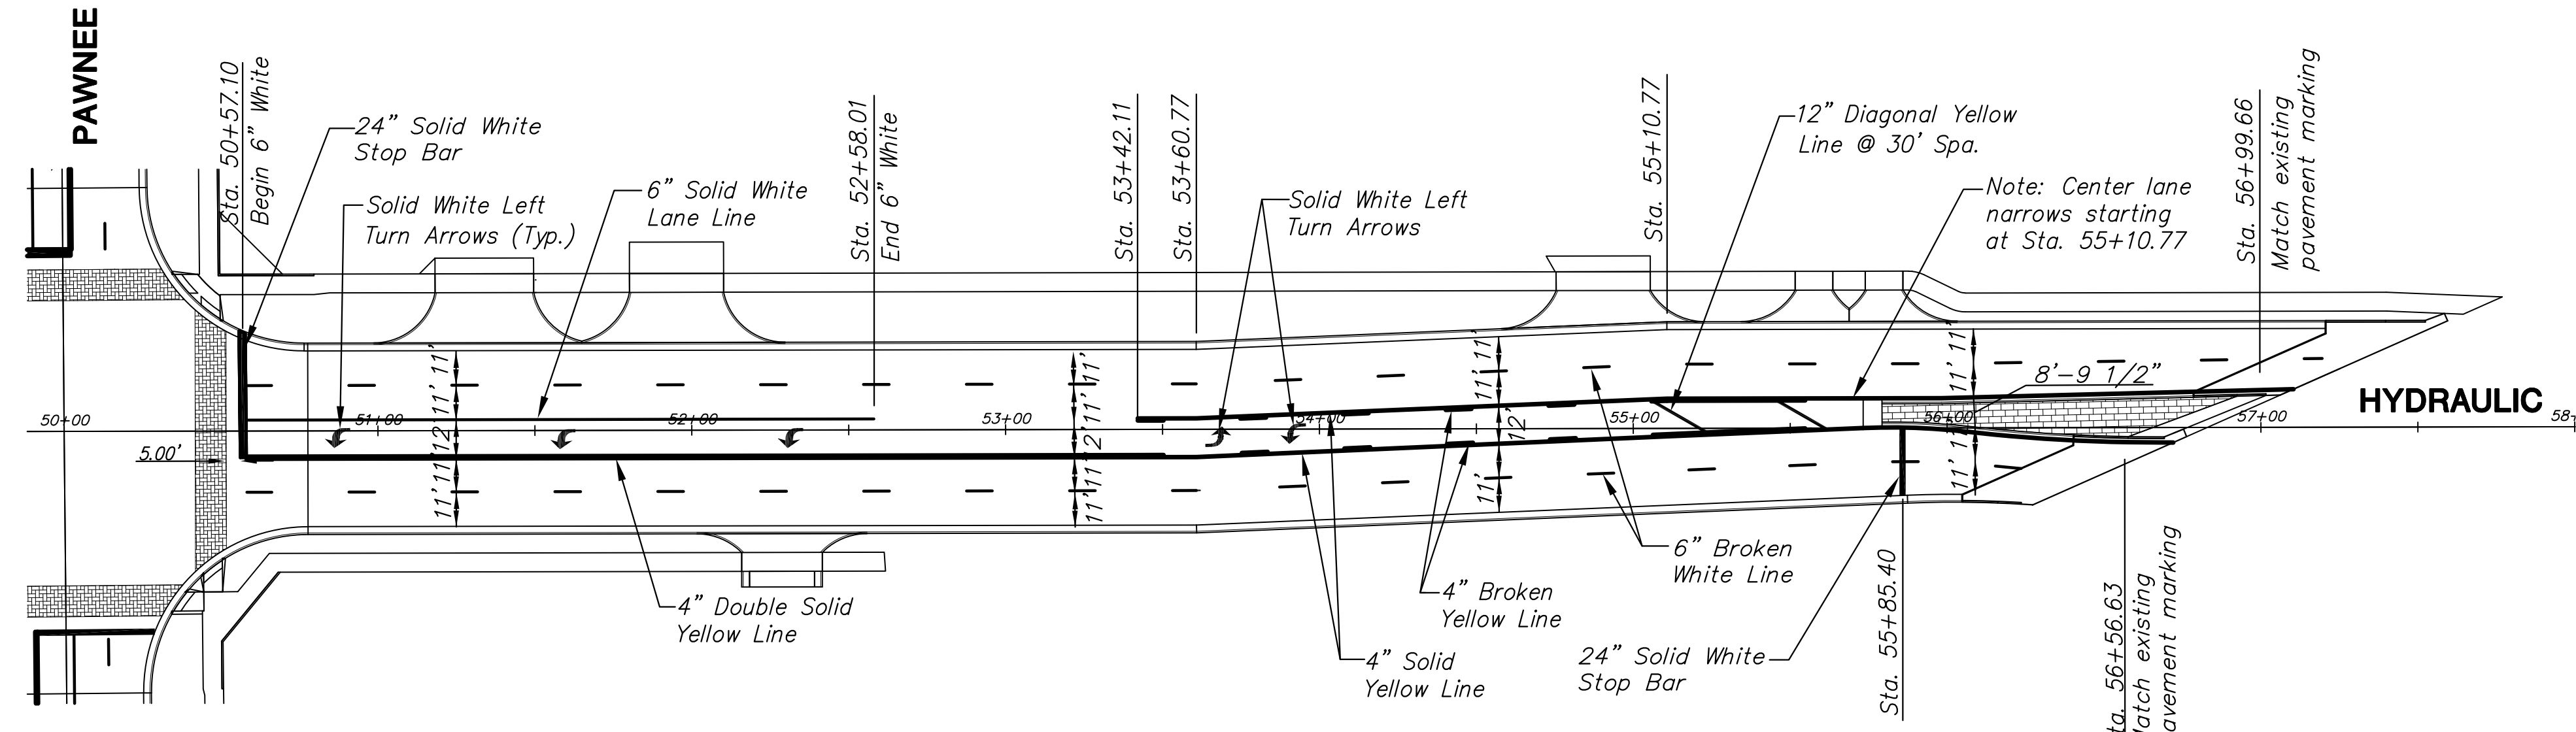


HYDRAULIC PLAN

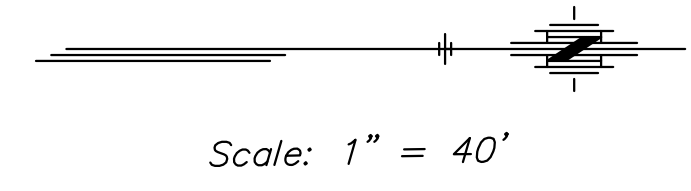

HYDRAULIC PLAN

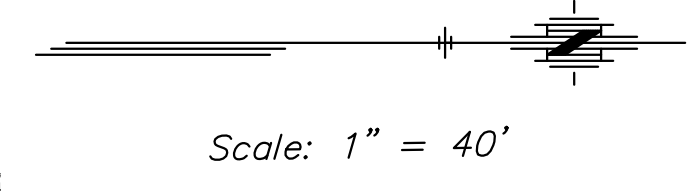

**NOTE:**  
Existing Pavement Marking removed for temporary traffic control purposes shall be replaced, in-kind on Pawnee and Hydraulic, Southeast Boulevard and all interchange ramps. Quantities for this are reflected in the Summary of Quantities.

**PAVEMENT MARKINGS:** - All pavement markings shall be epoxy, unless otherwise approved by the Engineer. Pavement markings shall be installed per manufacturer's recommendations and shall meet KDOT's 2007 Edition of the Standard Specification Section 806. Full traffic may not be restored (and substantial project completion achieved) until all pavement markings are in place. Should construction timing be such that restoration of traffic becomes necessary during temperatures prohibiting the installation of permanent markings, the contractor shall install and maintain temporary markings until such time that permanent markings may be properly installed. Except for the material requirement, temporary pavement markings shall be placed equivalent, in every manner (i.e. dimension, frequency, spacing, etc.), to the permanent marking layout. The cost for temporary pavement markings will not be paid for directly, but shall be considered Subsidiary to the bid item for "Pavement Markings."

SUMMARY OF QUANTITIES (FOR INFORMATION ONLY)		
ITEMS	QUANTITY	UNIT
Pavement Marking (White)(6")	7,156	L.F.
Pavement Marking (White)(12")	315	L.F.
Pavement Marking (White)(24")	670	L.F.
Pavement Marking (Yellow)(4")	19,497	L.F.
Pavement Marking (Yellow)(12")	202	L.F.
Pavement Marking Symbol (Left Turn)(White)	39	Each
Pavement Marking Symbol (Right Turn)(White)	5	Each
Pavement Marking Symbol (Right Turn Thru)(White)	1	Each

RECAPITULATION OF QUANTITIES		
BID ITEM	QUANTITY	UNIT
Pavement Marking	Lump Sum	L.S.

STREET IMPROVEMENTS FOR:  
**PAWNEE AVENUE**  
FROM HYDRAULIC TO POPLAR  
WICHITA, KANSAS

©2013  
MKEC Engineering  
All Rights Reserved  
www.mkec.com  
These drawings and their contents, including, but not limited to, all concepts, designs, & ideas are the exclusive property of MKEC Engineering (MKEC), and may not be used or reproduced in any way without the express consent of MKEC.

HYDRAULIC AVE.  
PAVEMENT  
MARKING PLAN

PROJECT NO.	87 N-0597-01	
DATE	DATE	
SCALE	1"=40'	
DESIGNED	DRAWN	CHECKED
JRA	JSB	JRA

NO.	REVISION	DATE

J:\CIVIL\05745\DWG\PAV\MT MKR\05745\_PMA03.DWG  
 PLOTTED: Monday, May 09, 2016 @ 10:07PM