
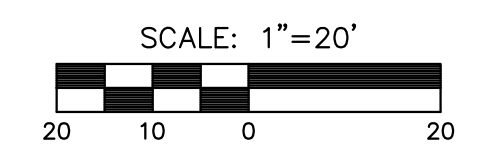
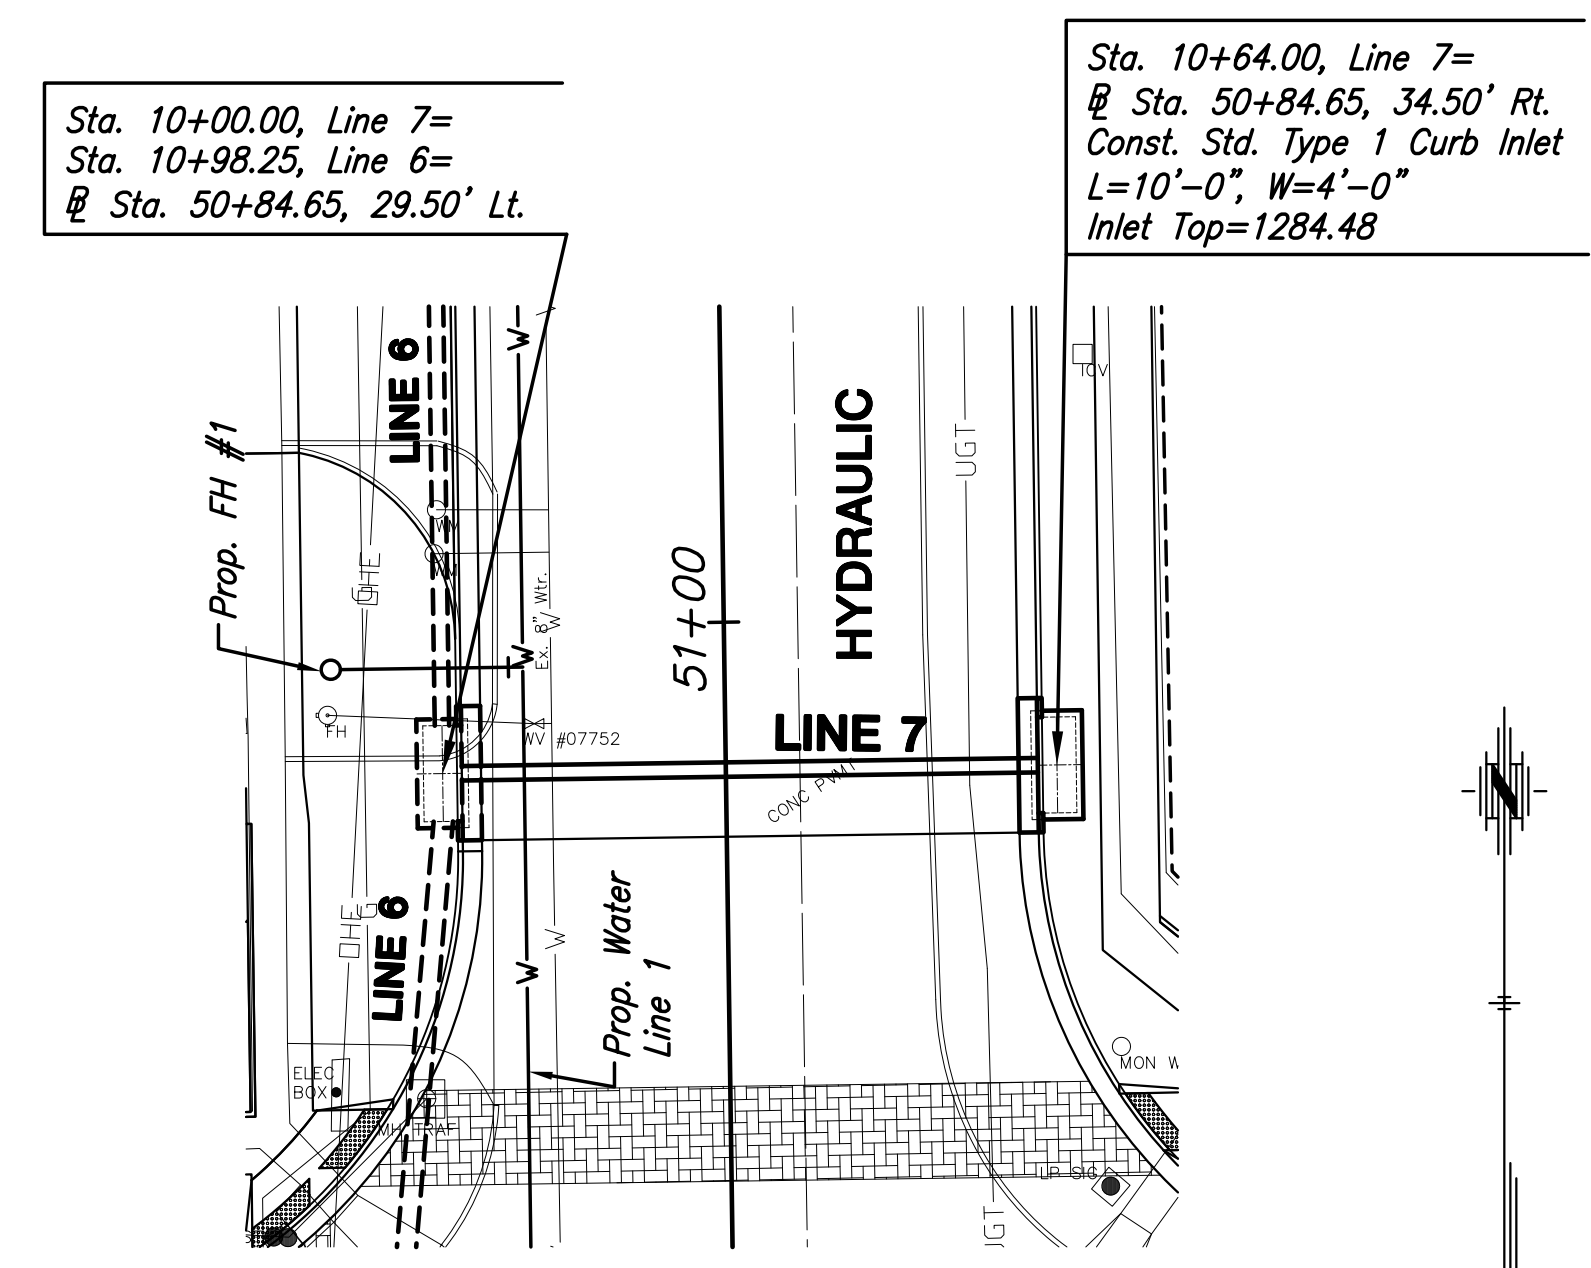
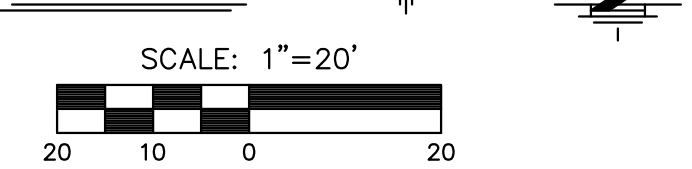


STATE	PROJECT NO.	YEAR	SHEET NO.	TOTAL SHEETS
KANSAS	87 N-0597-01	2016	30	191

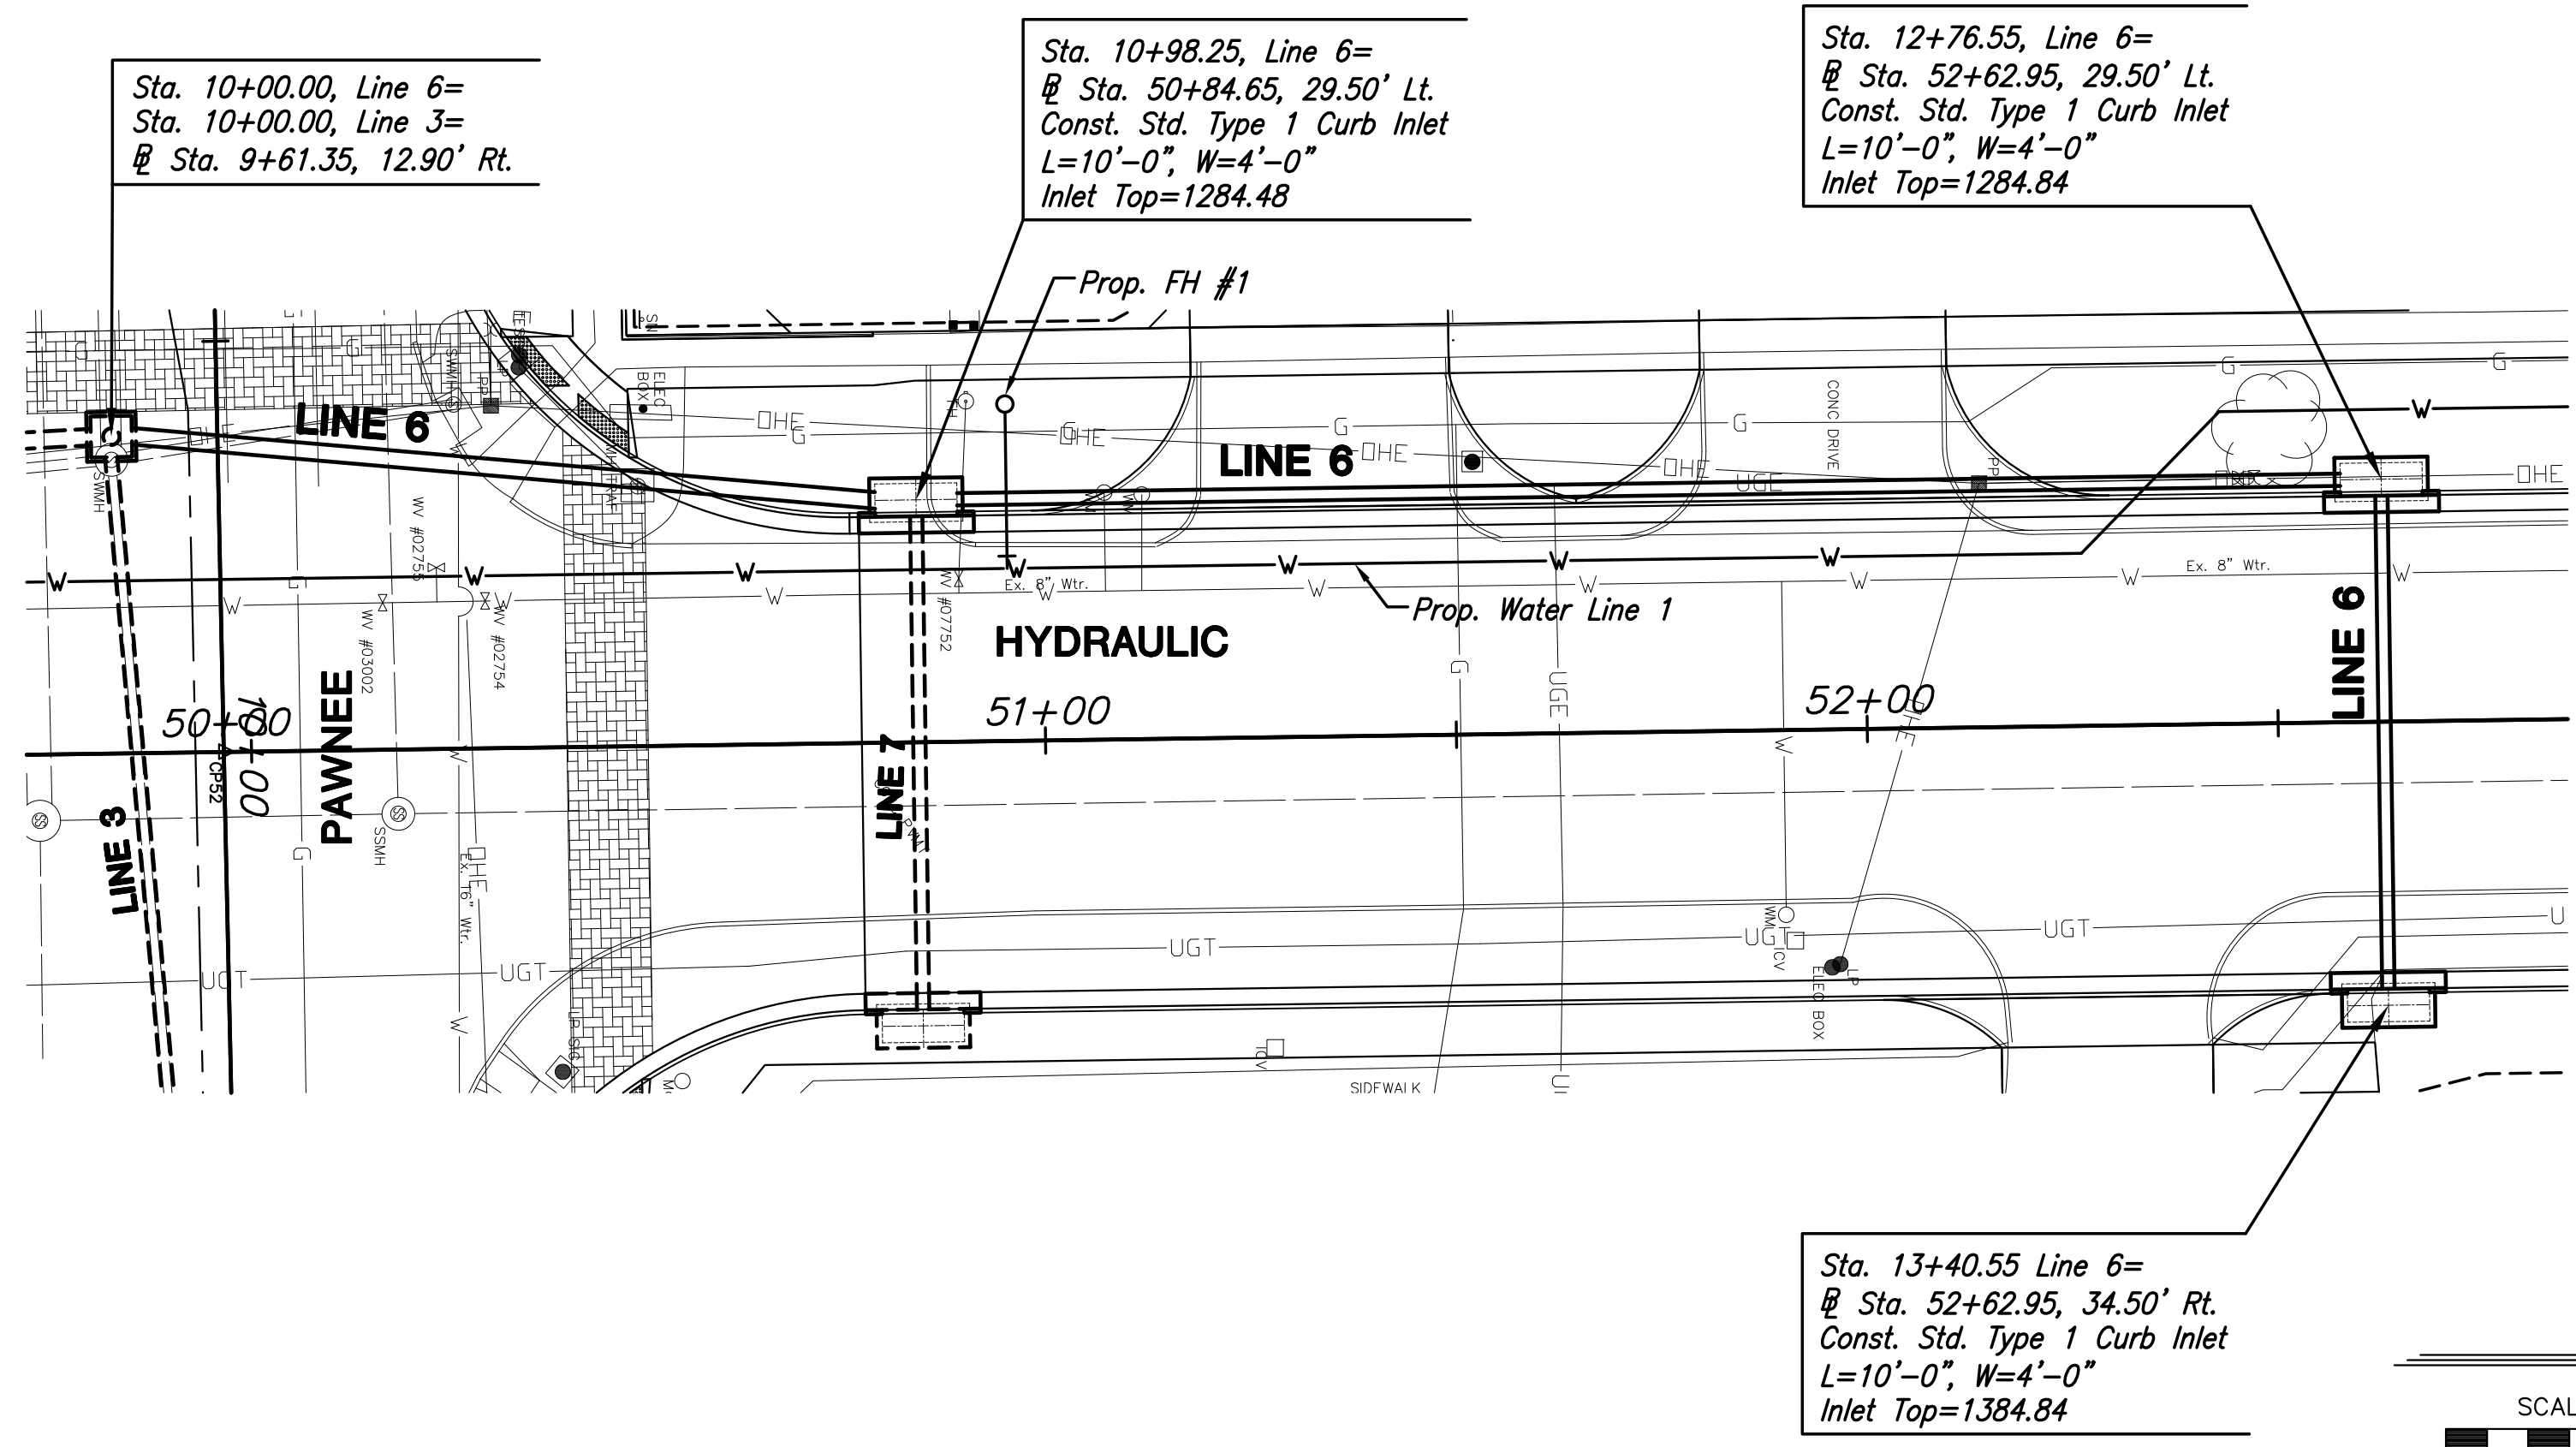


**PLAN LINE 6**

**PLAN LINE 7**


**PROFILE LINE 6**

SCALE: HORIZ. 1"=20'  
SCALE: VERT. 1"=5'

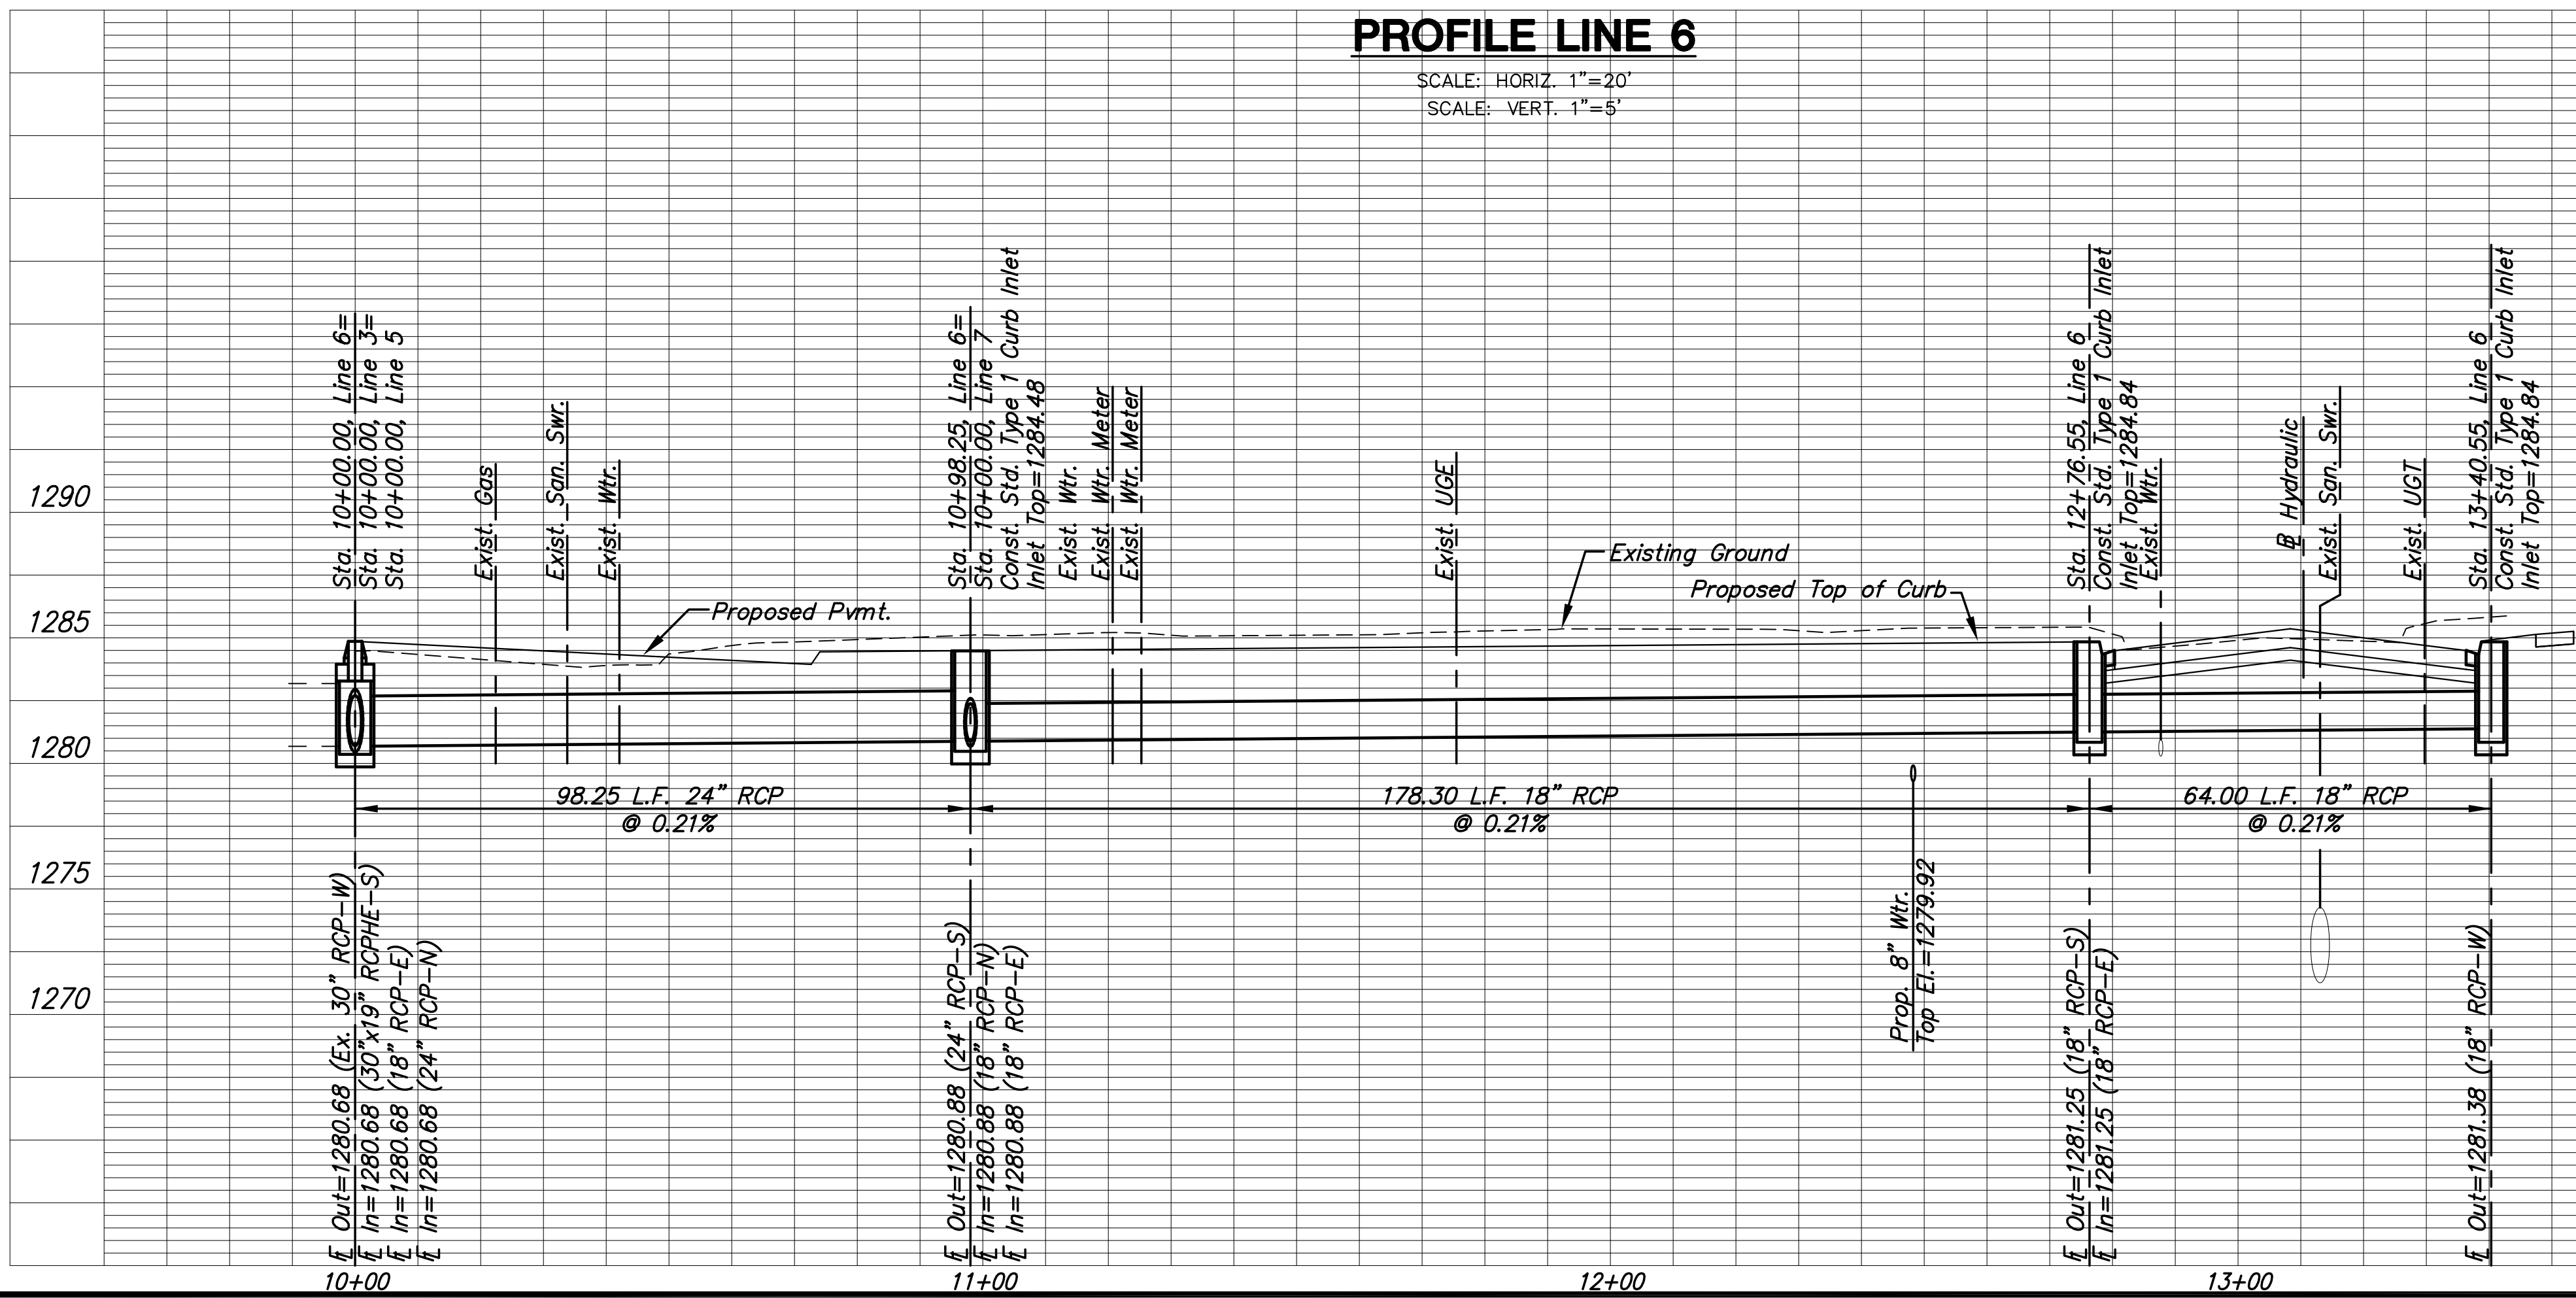

**PROFILE LINE 7**

SCALE: HORIZ. 1"=20'  
SCALE: VERT. 1"=5'

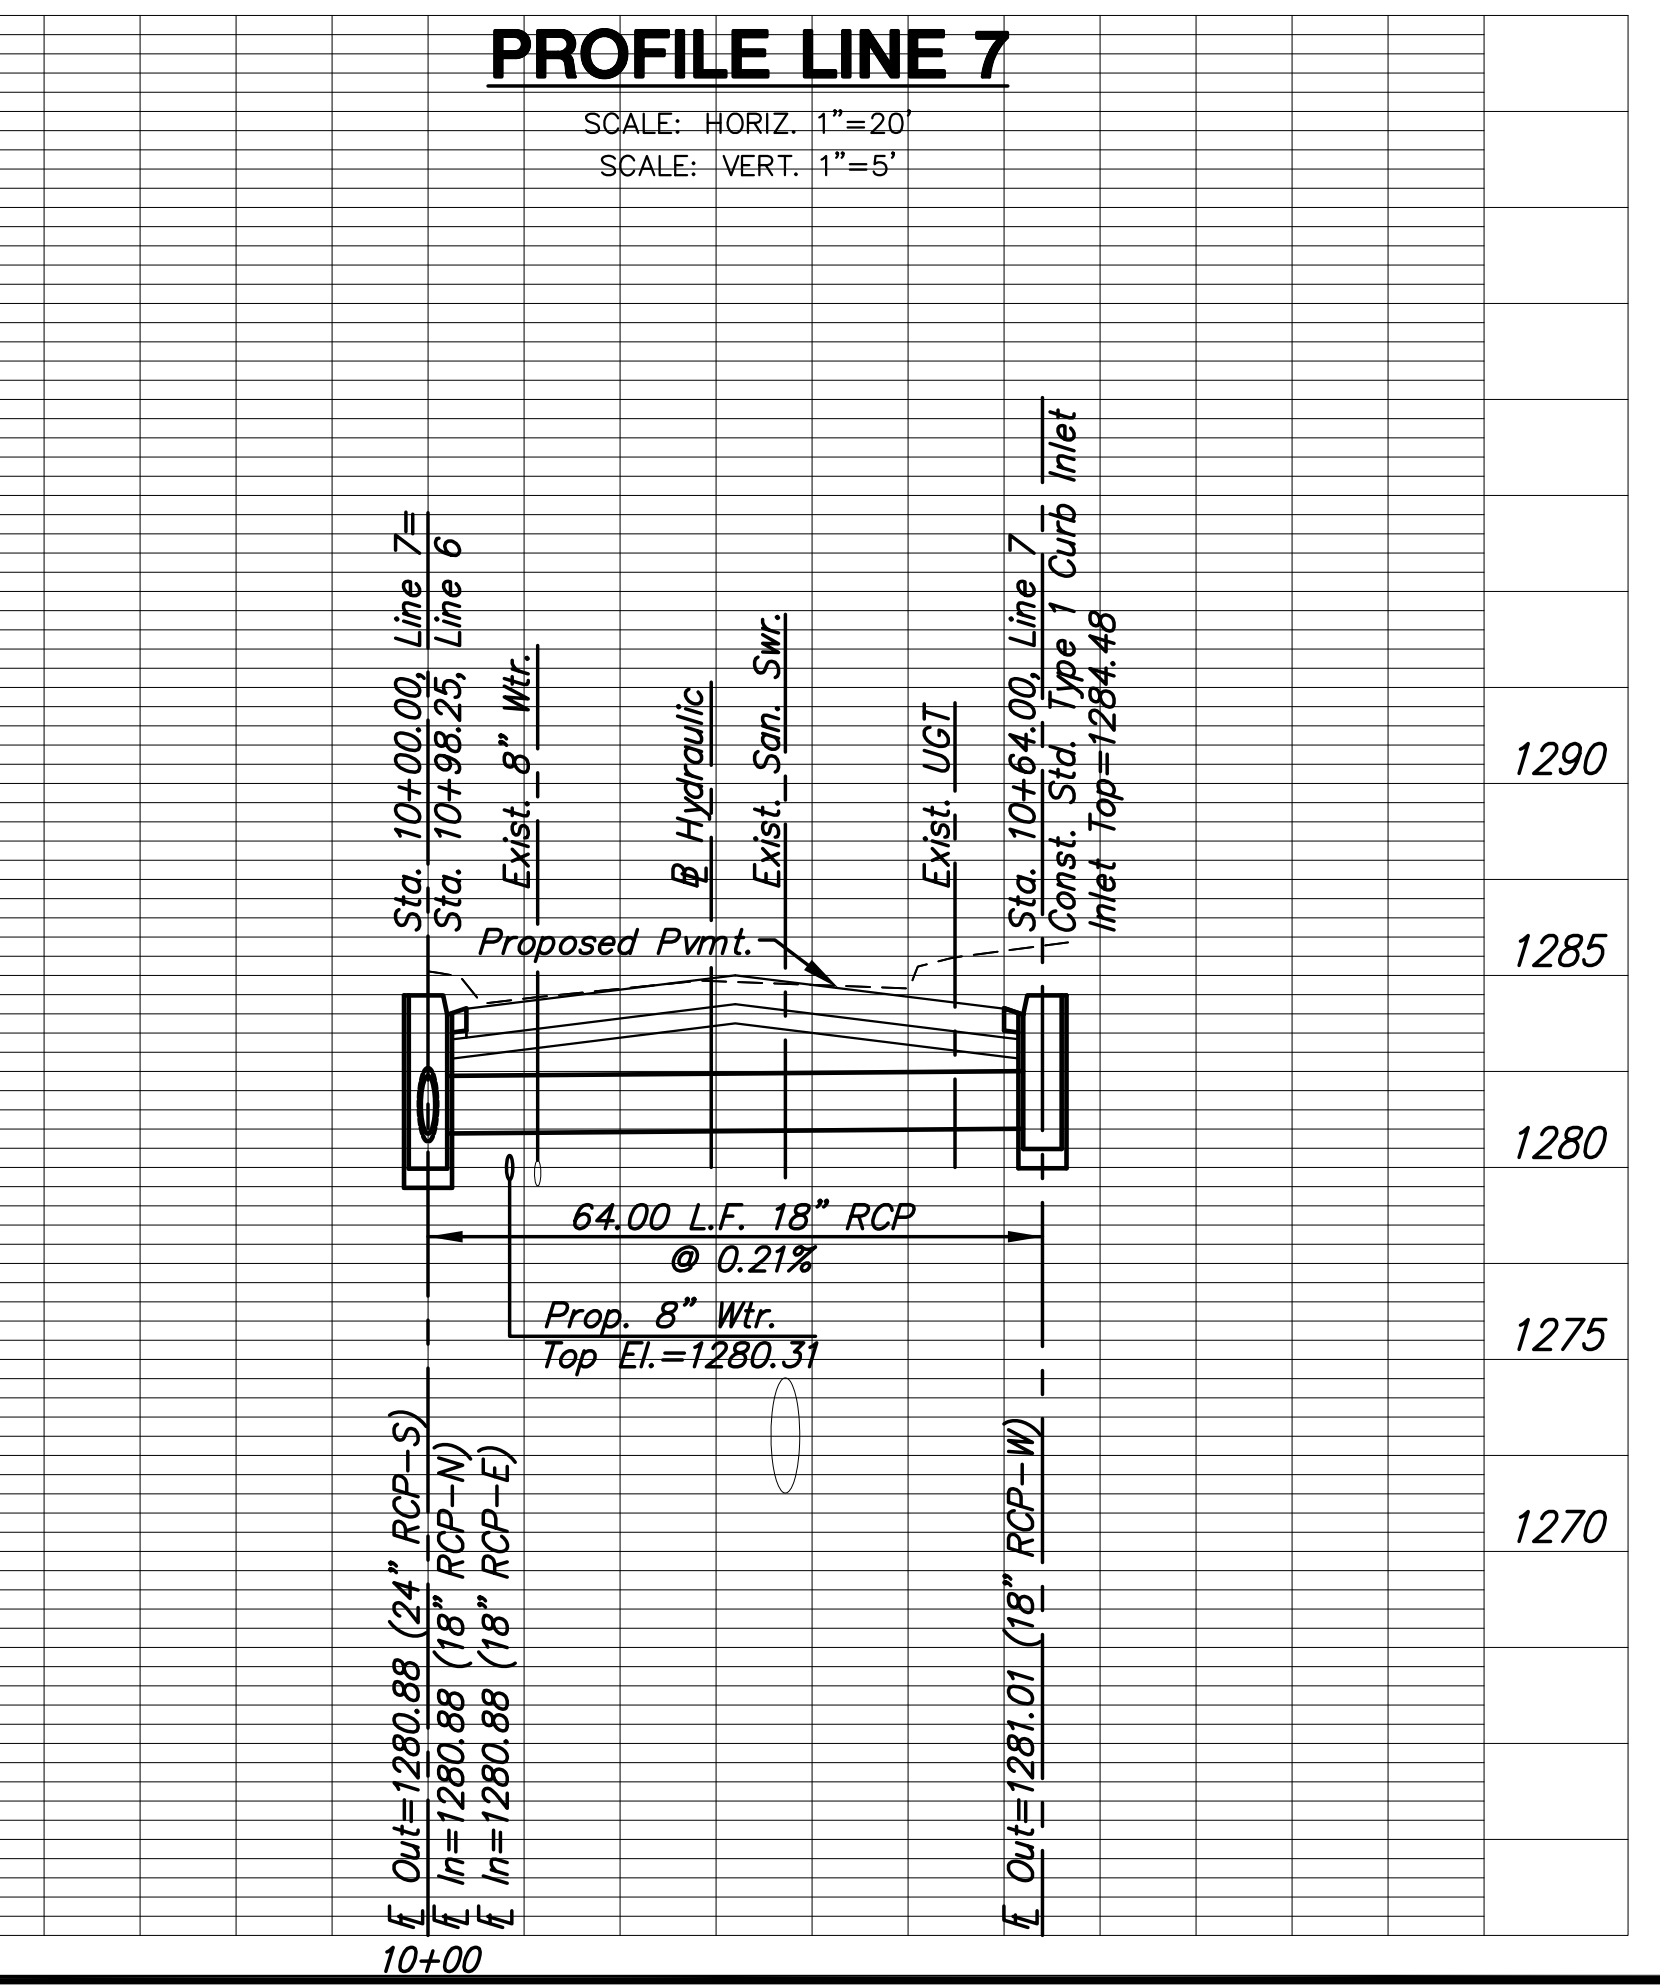

**STREET IMPROVEMENTS FOR:**  
**PAWNEE AVENUE**  
**FROM HYDRAULIC TO POPLAR**  
**WICHITA, KANSAS**

©2013 MKEC Engineering All Rights Reserved  
 These drawings and their contents, including, but not limited to, all concepts, designs, & ideas are the exclusive property of MKEC Engineering (MKEC), and may not be used or reproduced in any way without the express consent of MKEC.

**STORM SEWER LINE 6 & LINE 7**

PROJECT NO.	87 N-0597-01	
DATE	DATE	
SCALE	1"=20' HOR/1"=5' VERT	
DESIGNED	DRAWN	CHECKED
JRA	JSB	JRA
NO.	REVISION	DATE
SHEET NO.		
30 OF 191		

PLOTTED: Monday, May 09, 2016 @ 11:37AM  
 J:\CIVIL\05745\DWGS\SW\05745\SW-03.DWG