
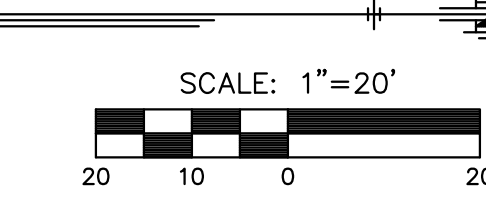
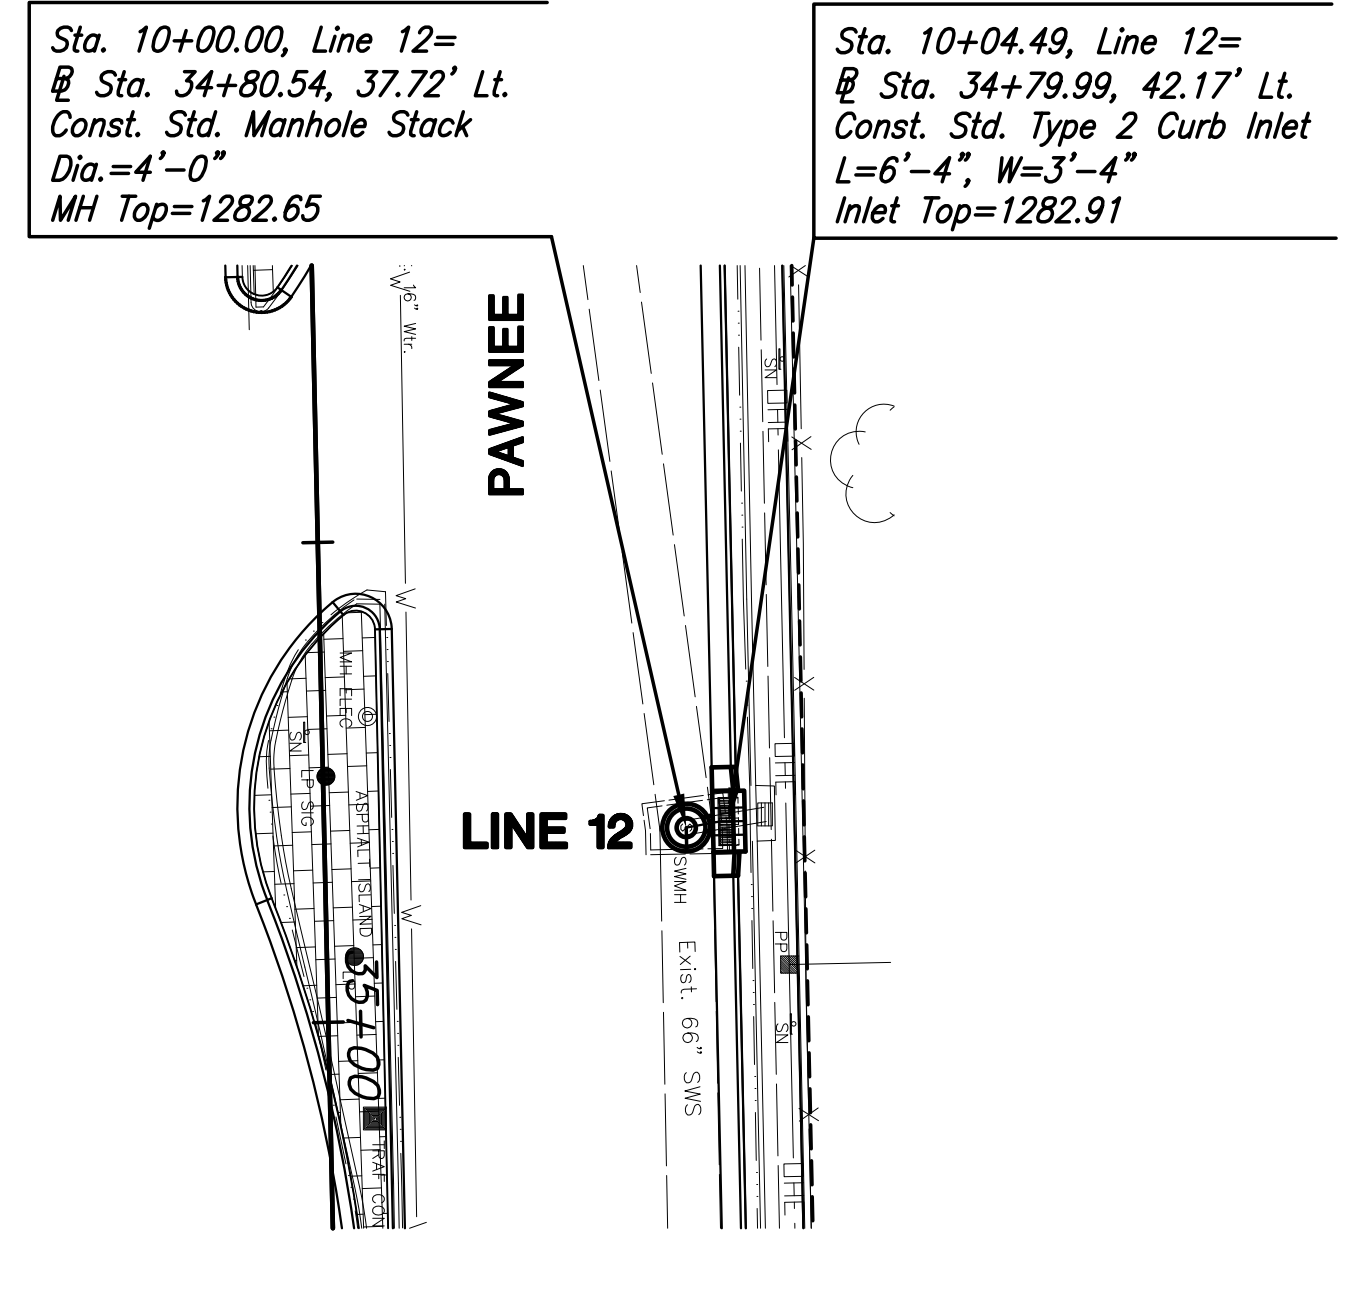
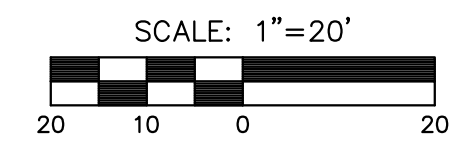
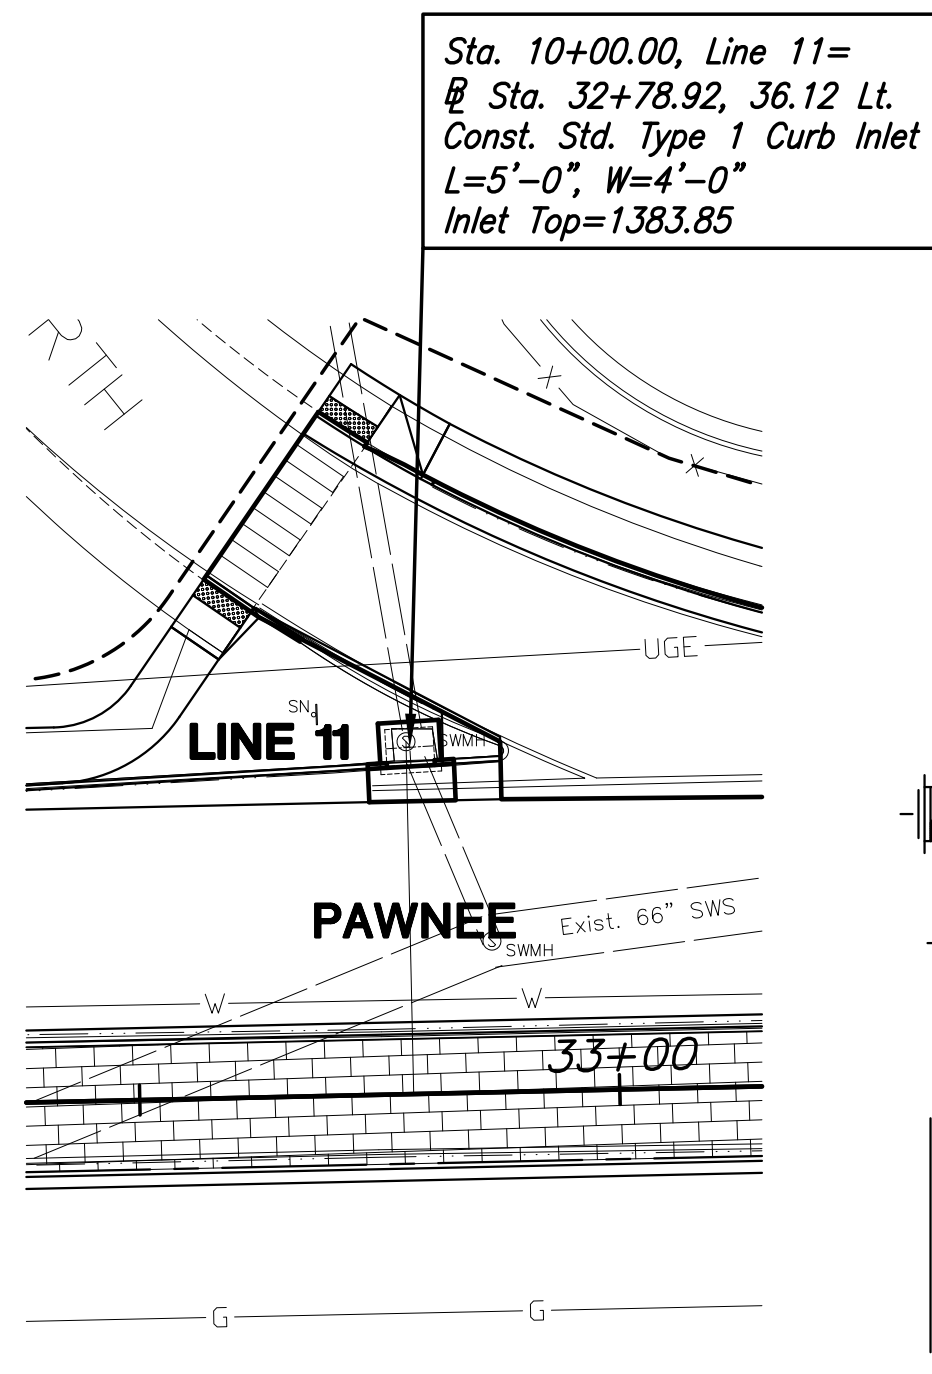


PLOTTED: Monday, May 09, 2016 @ 01:38PM  
 J:\CIVIL\05745\DWGS\SNV\05745\SNV5-DWG.DWG



STATE	PROJECT NO.	YEAR	SHEET NO.	TOTAL SHEETS
KANSAS	87 N-0597-01	2016	33	191

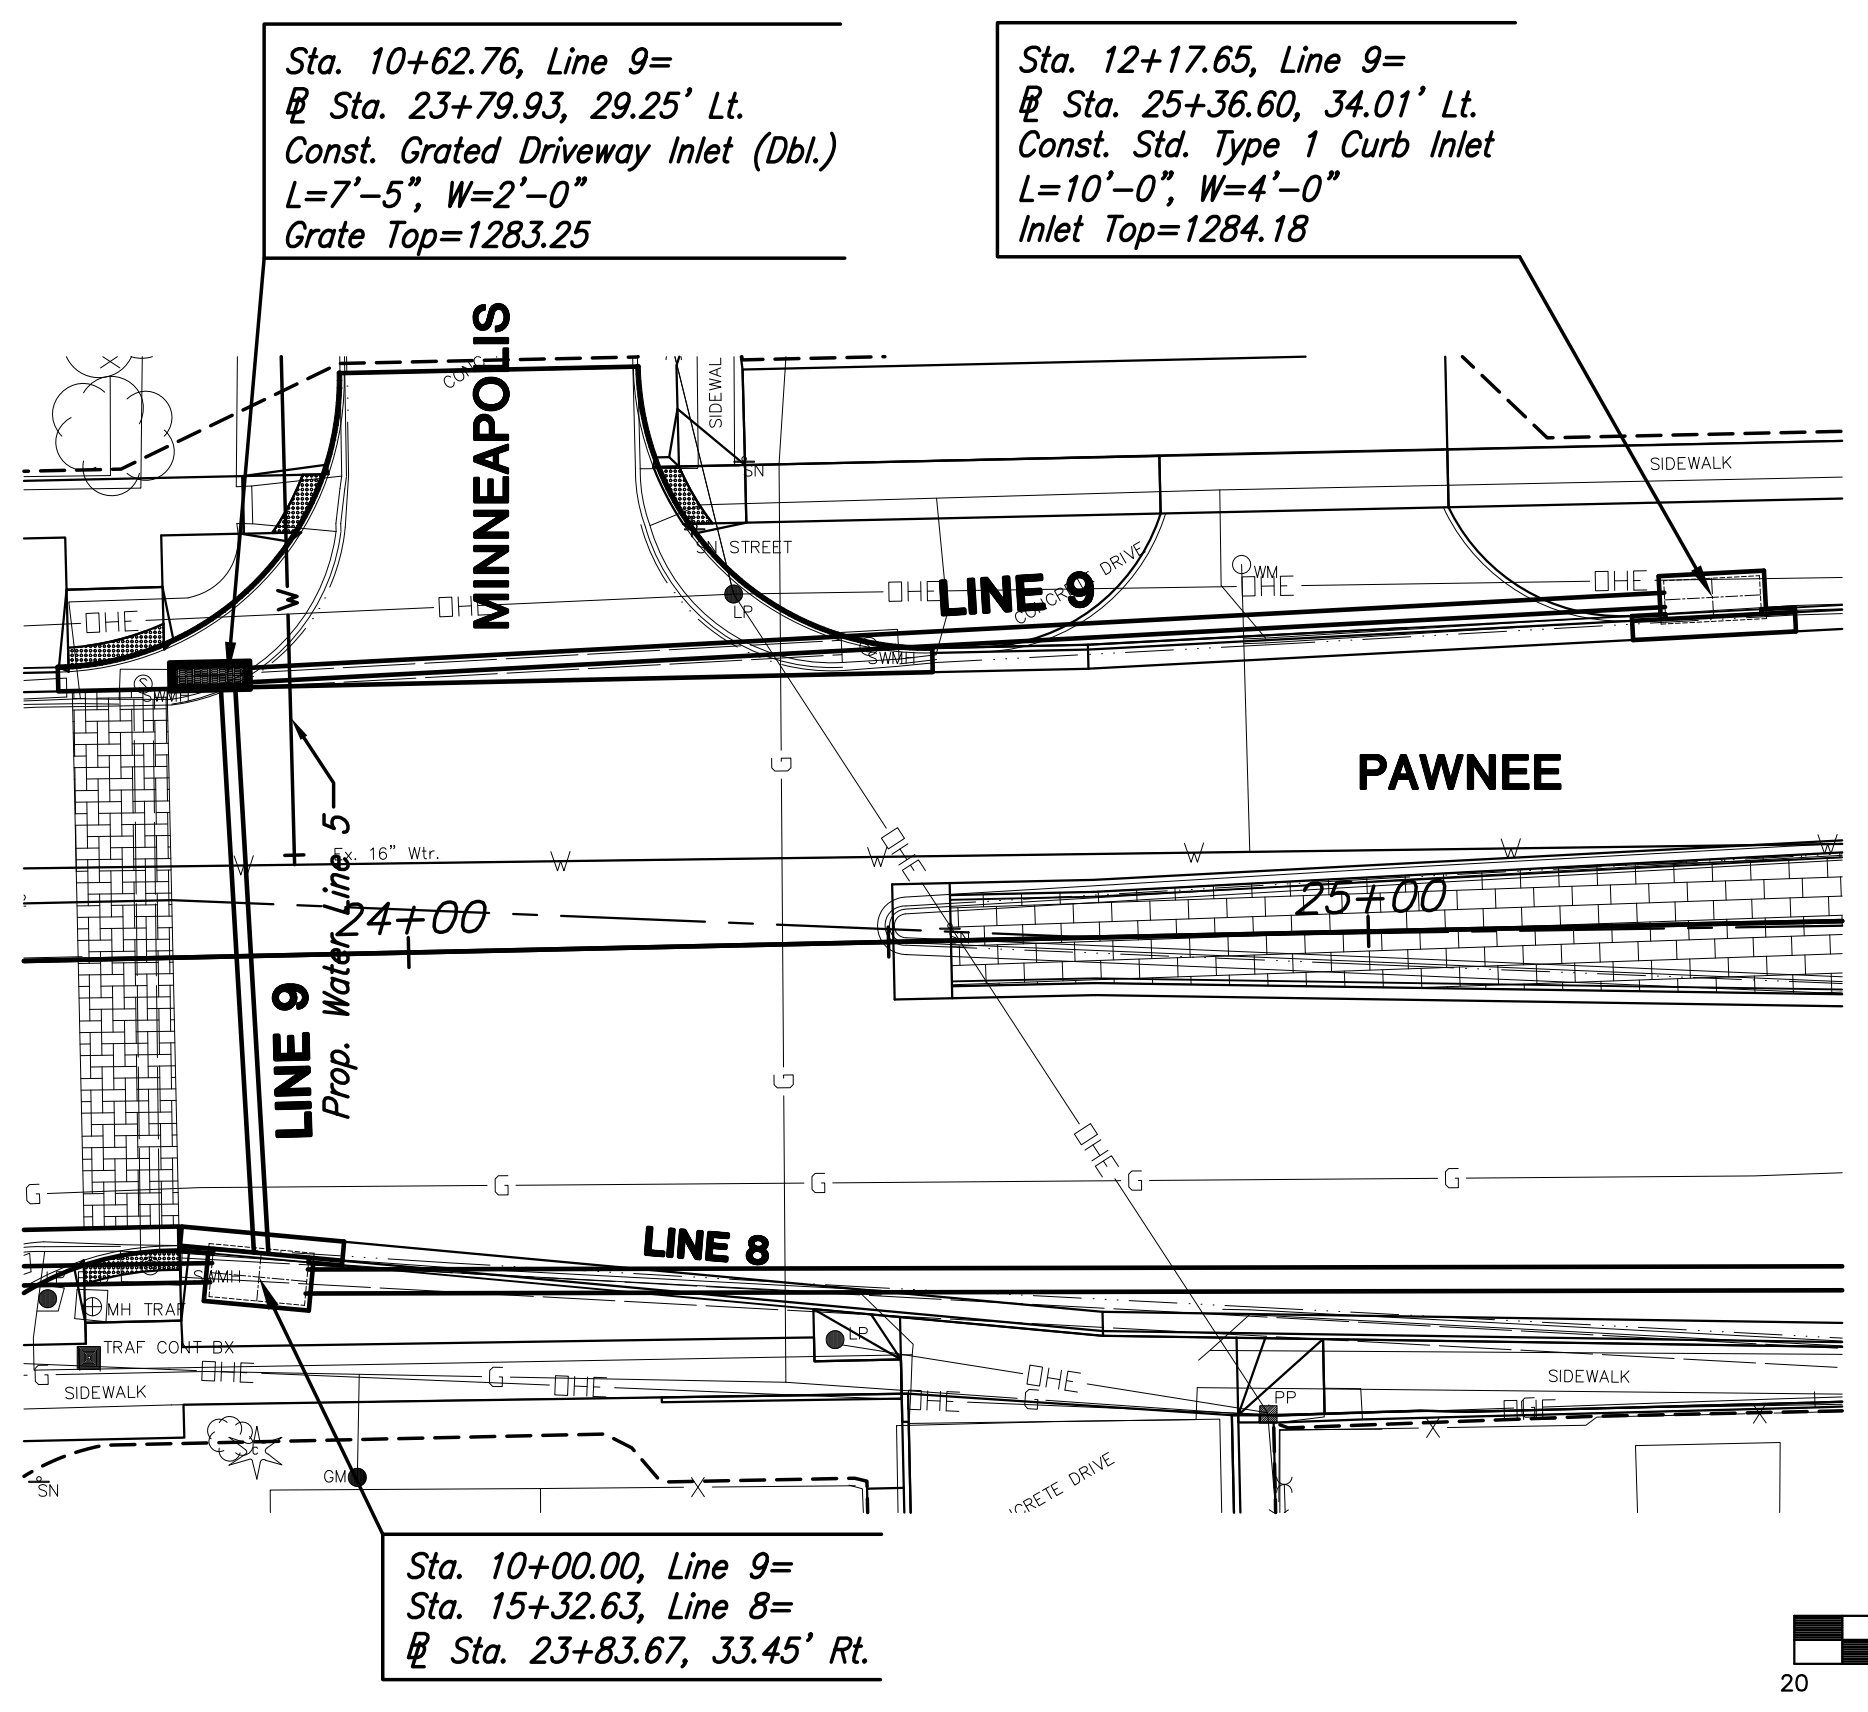



**PLAN LINE 9**

**PLAN LINE 11**



**PLAN LINE 12**

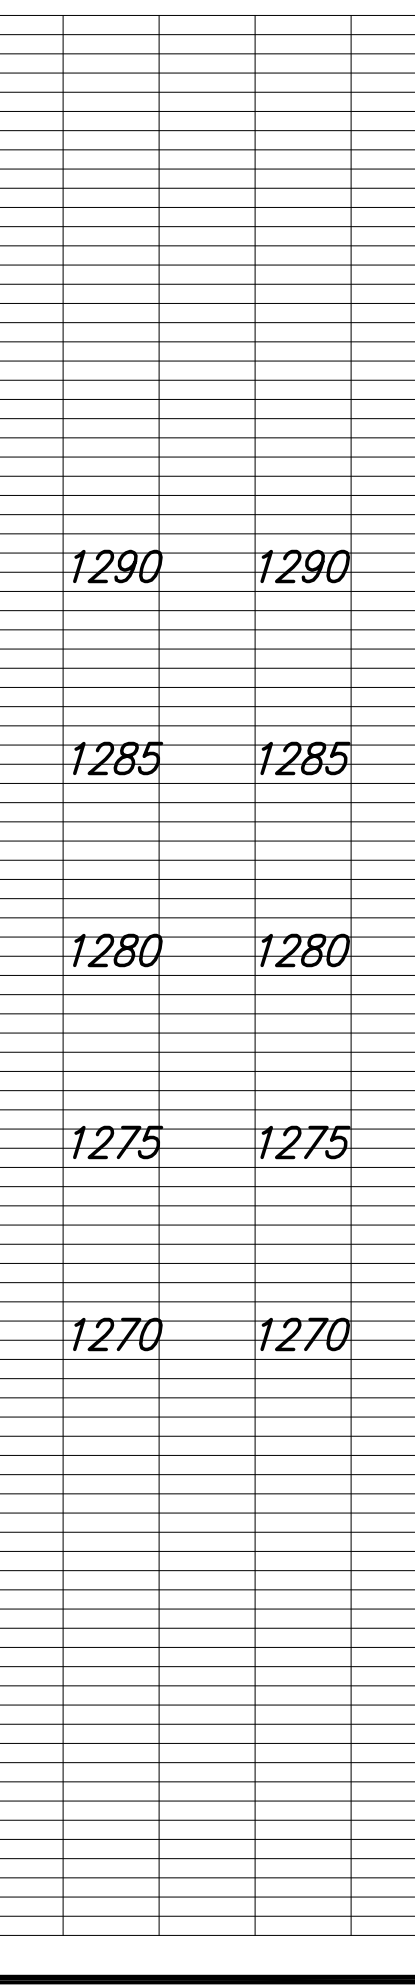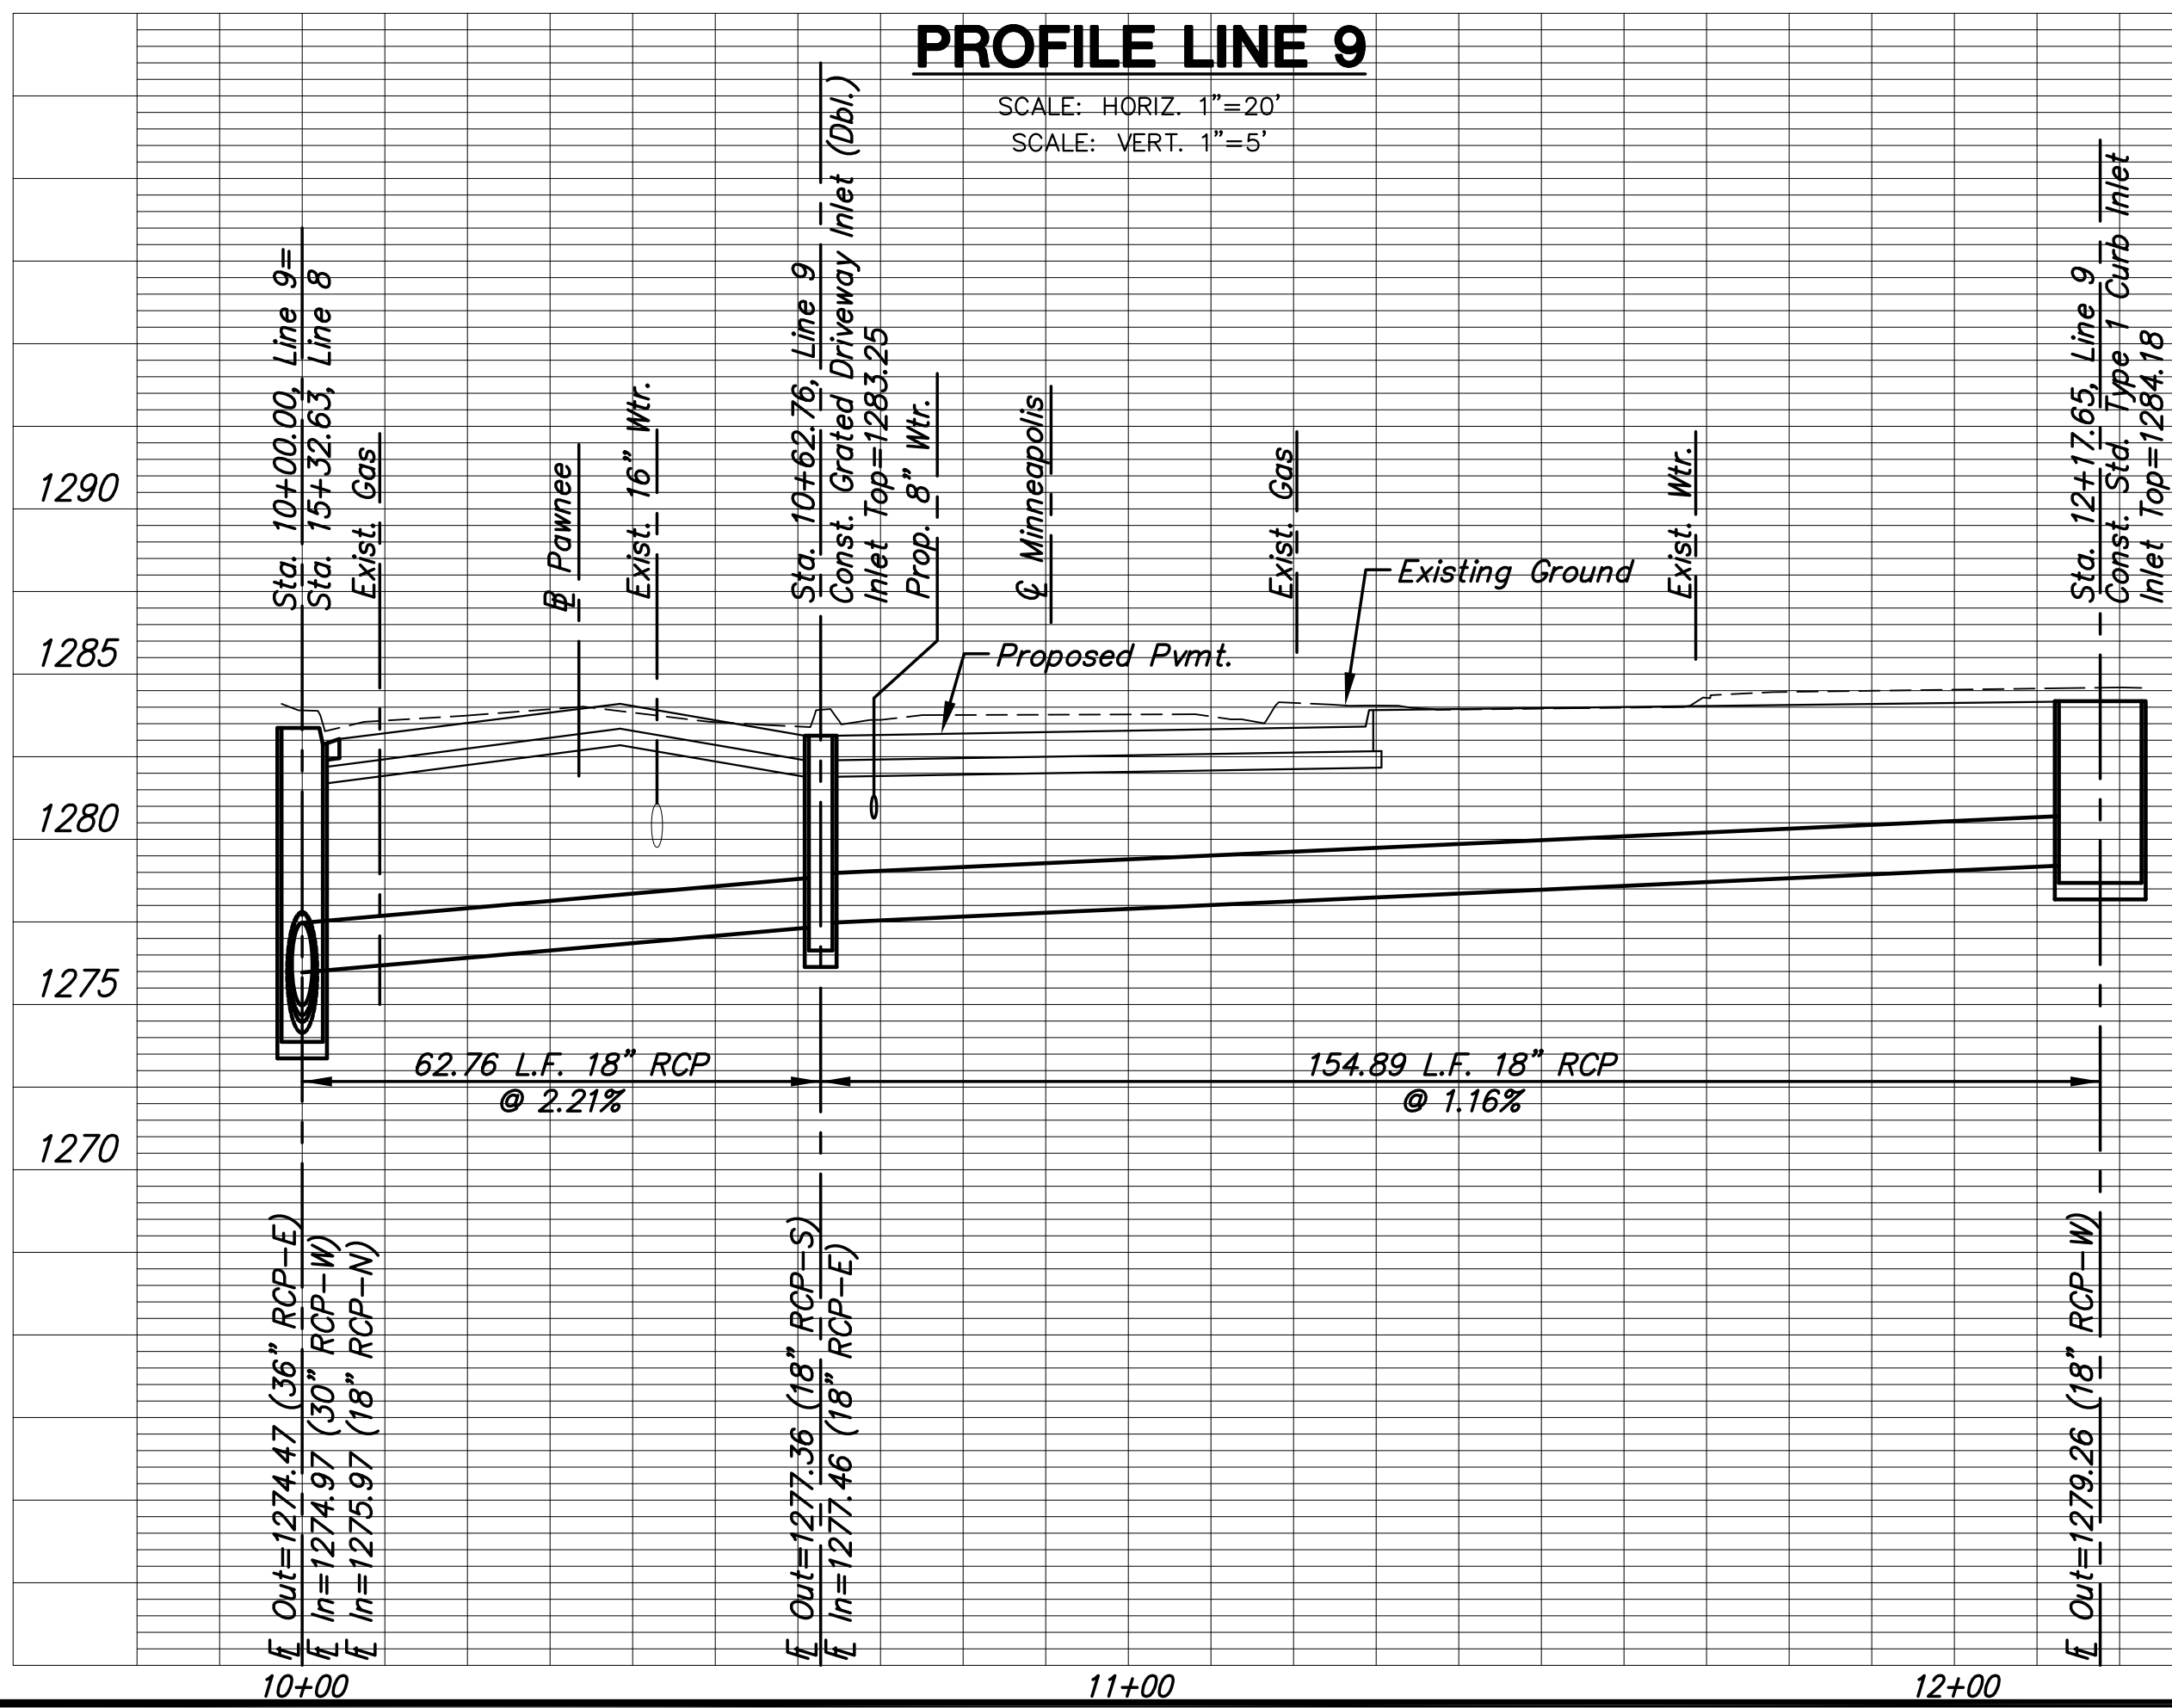

**PROFILE LINE 11**

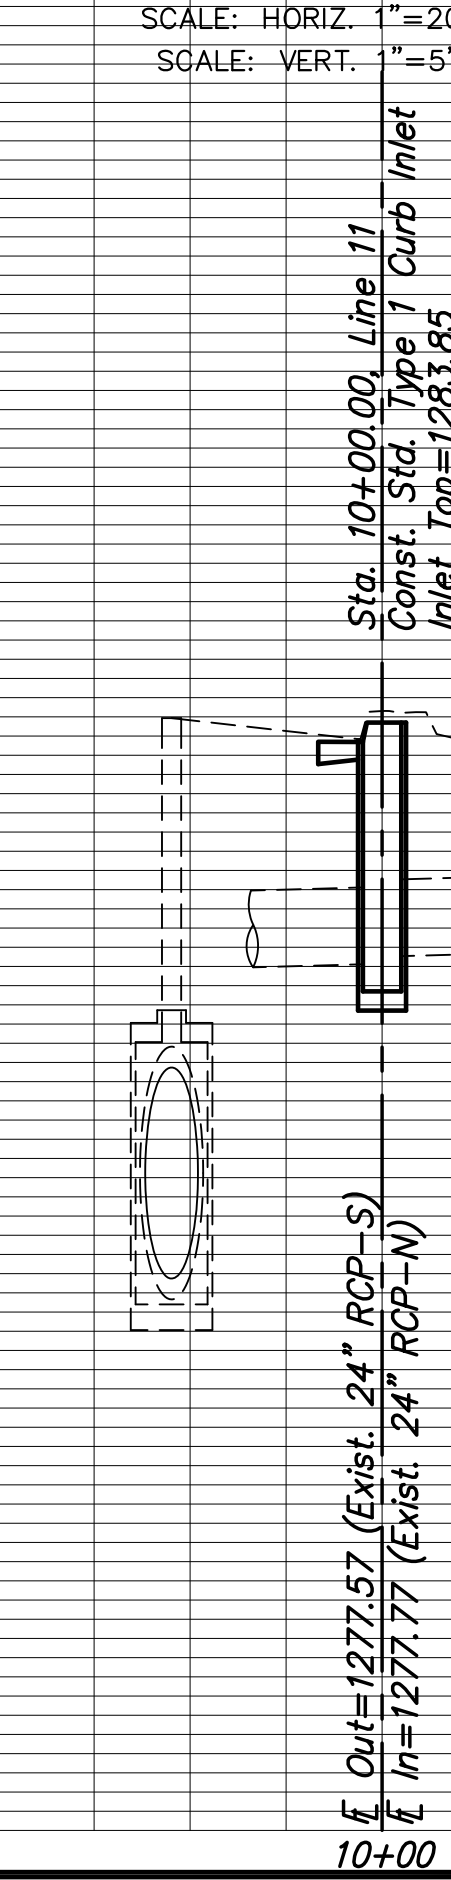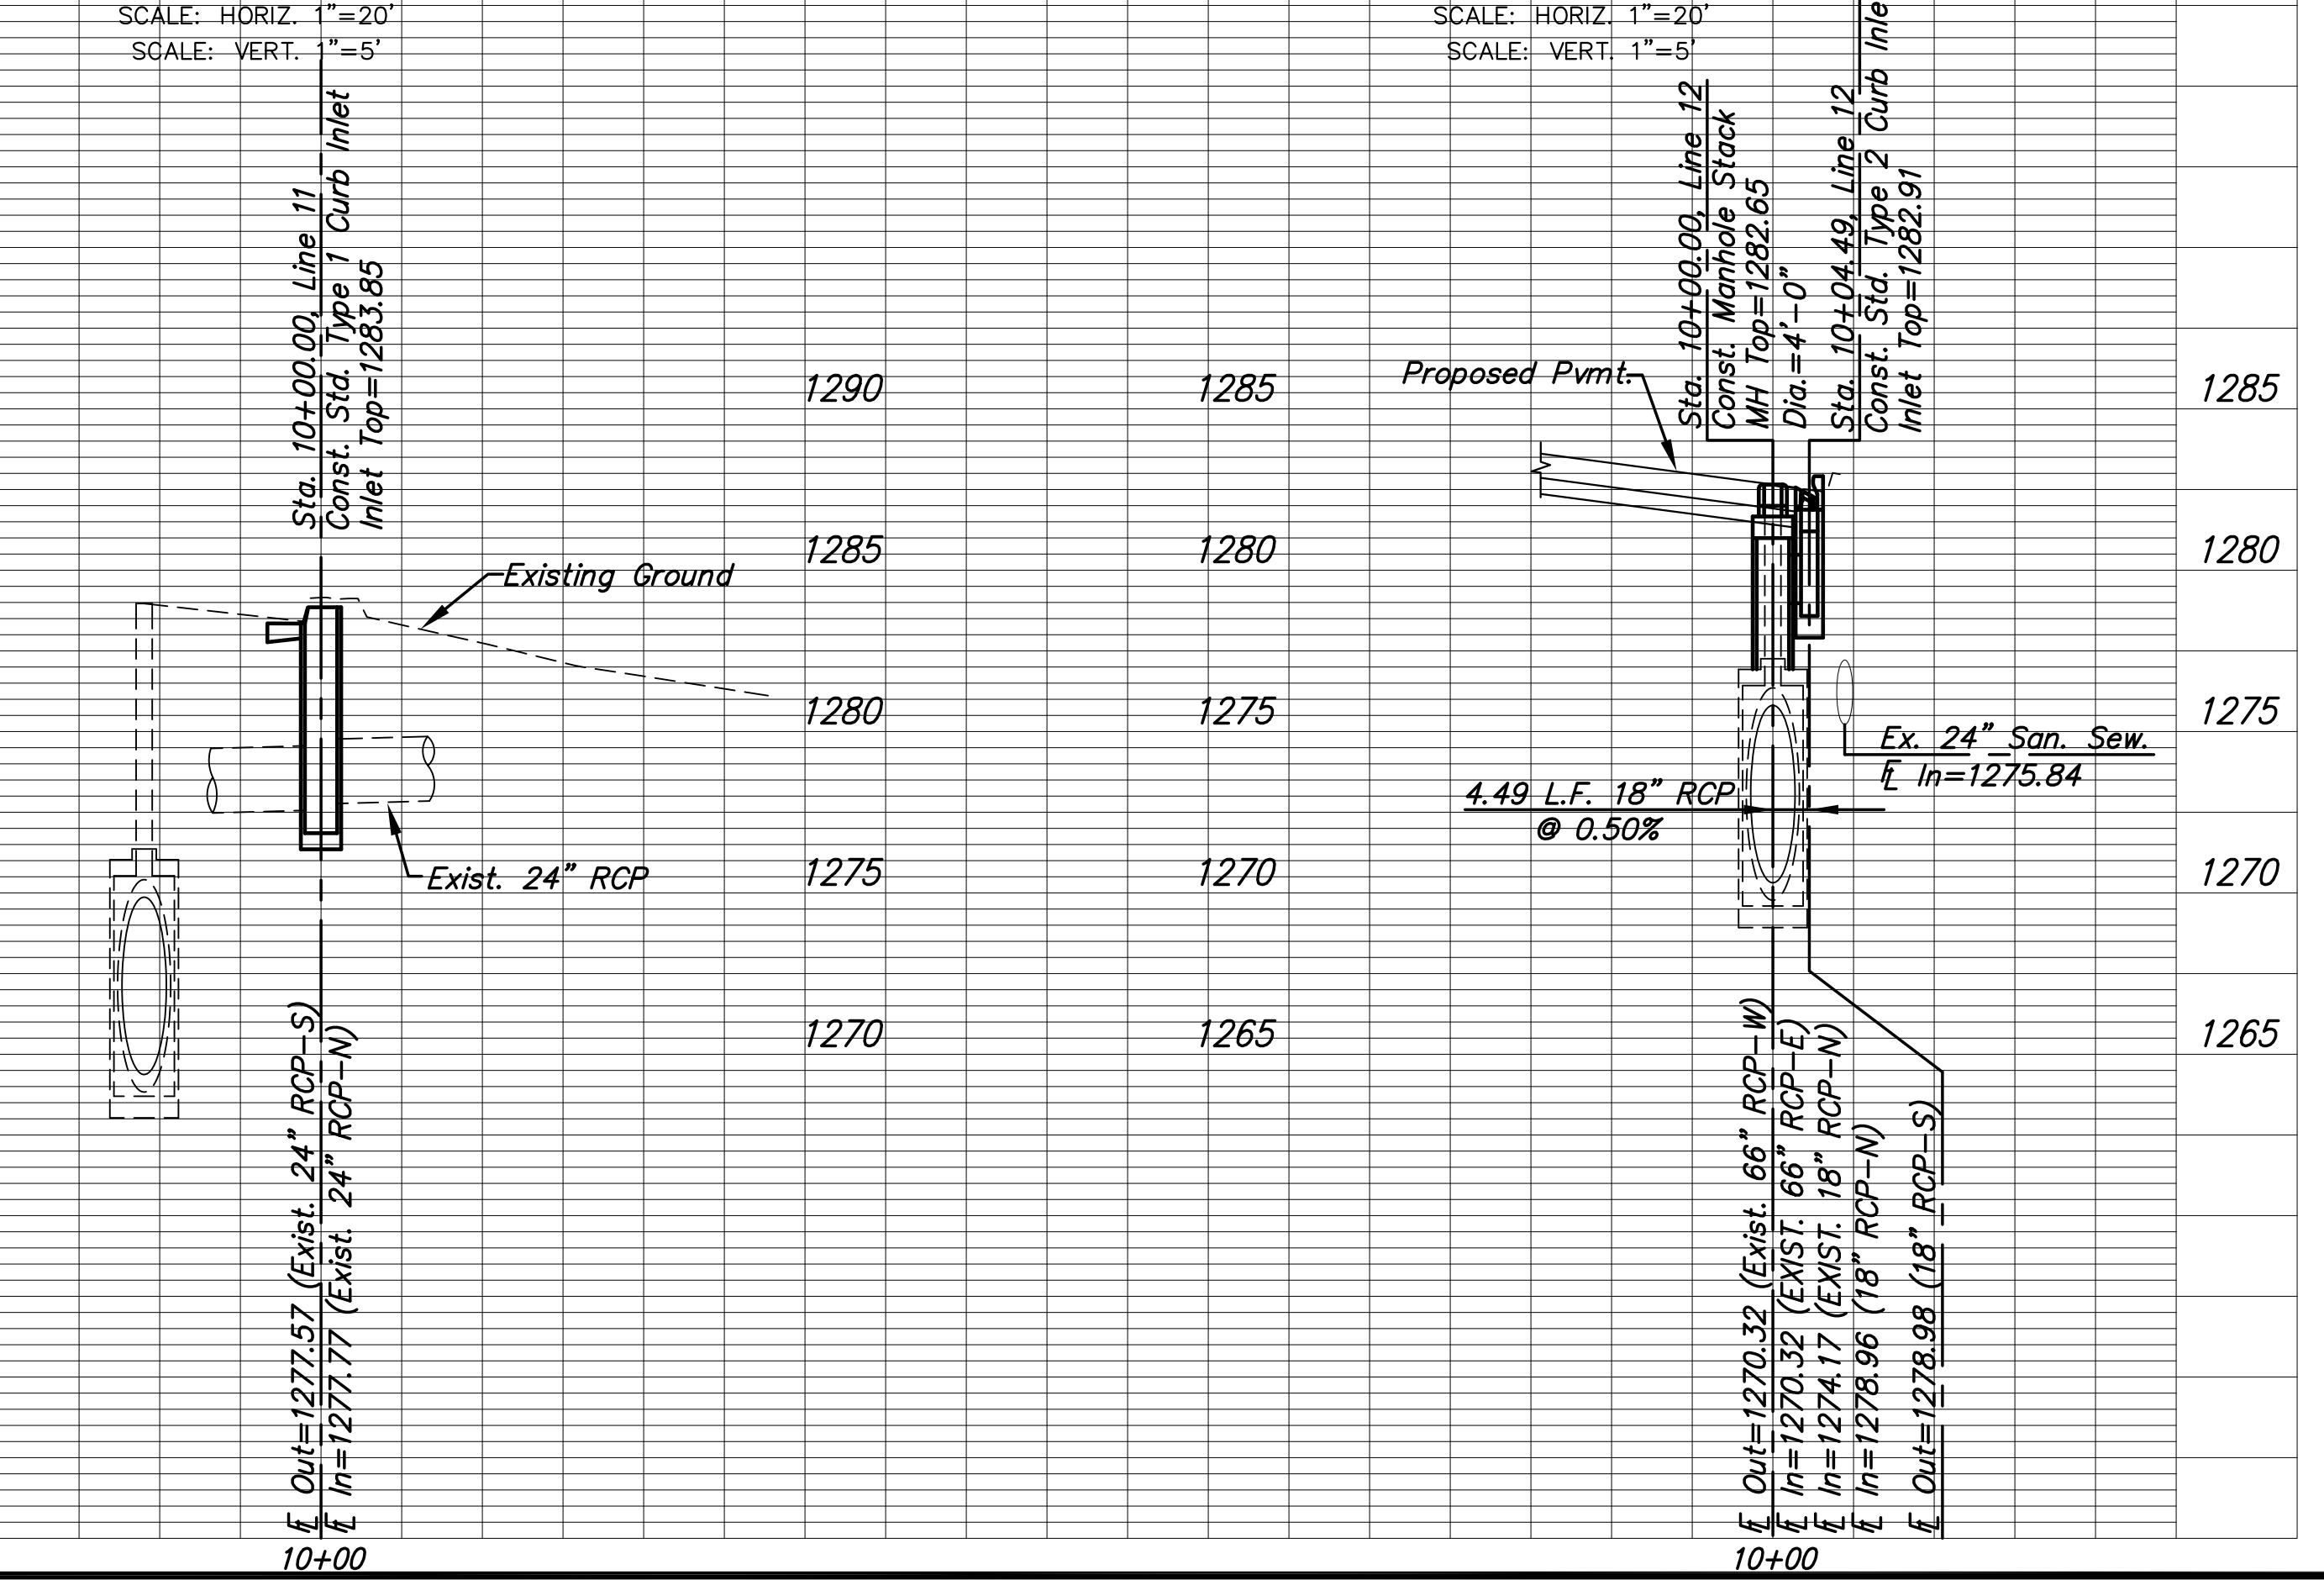

**PROFILE LINE 12**

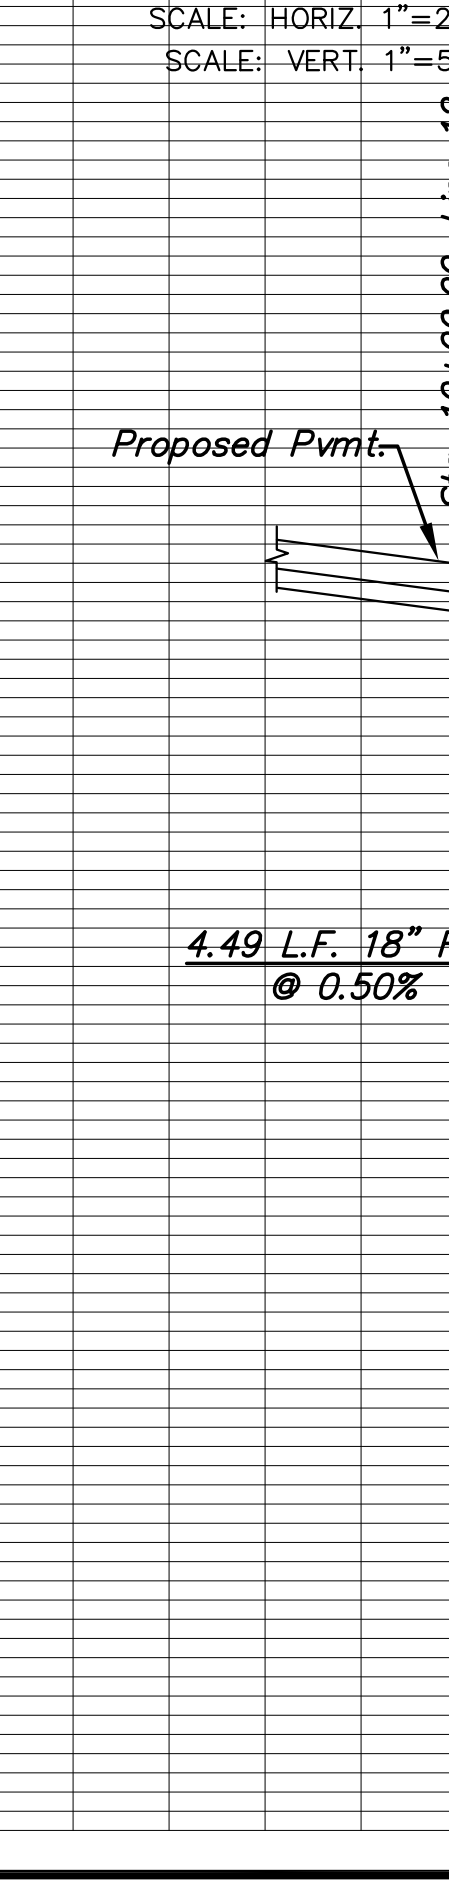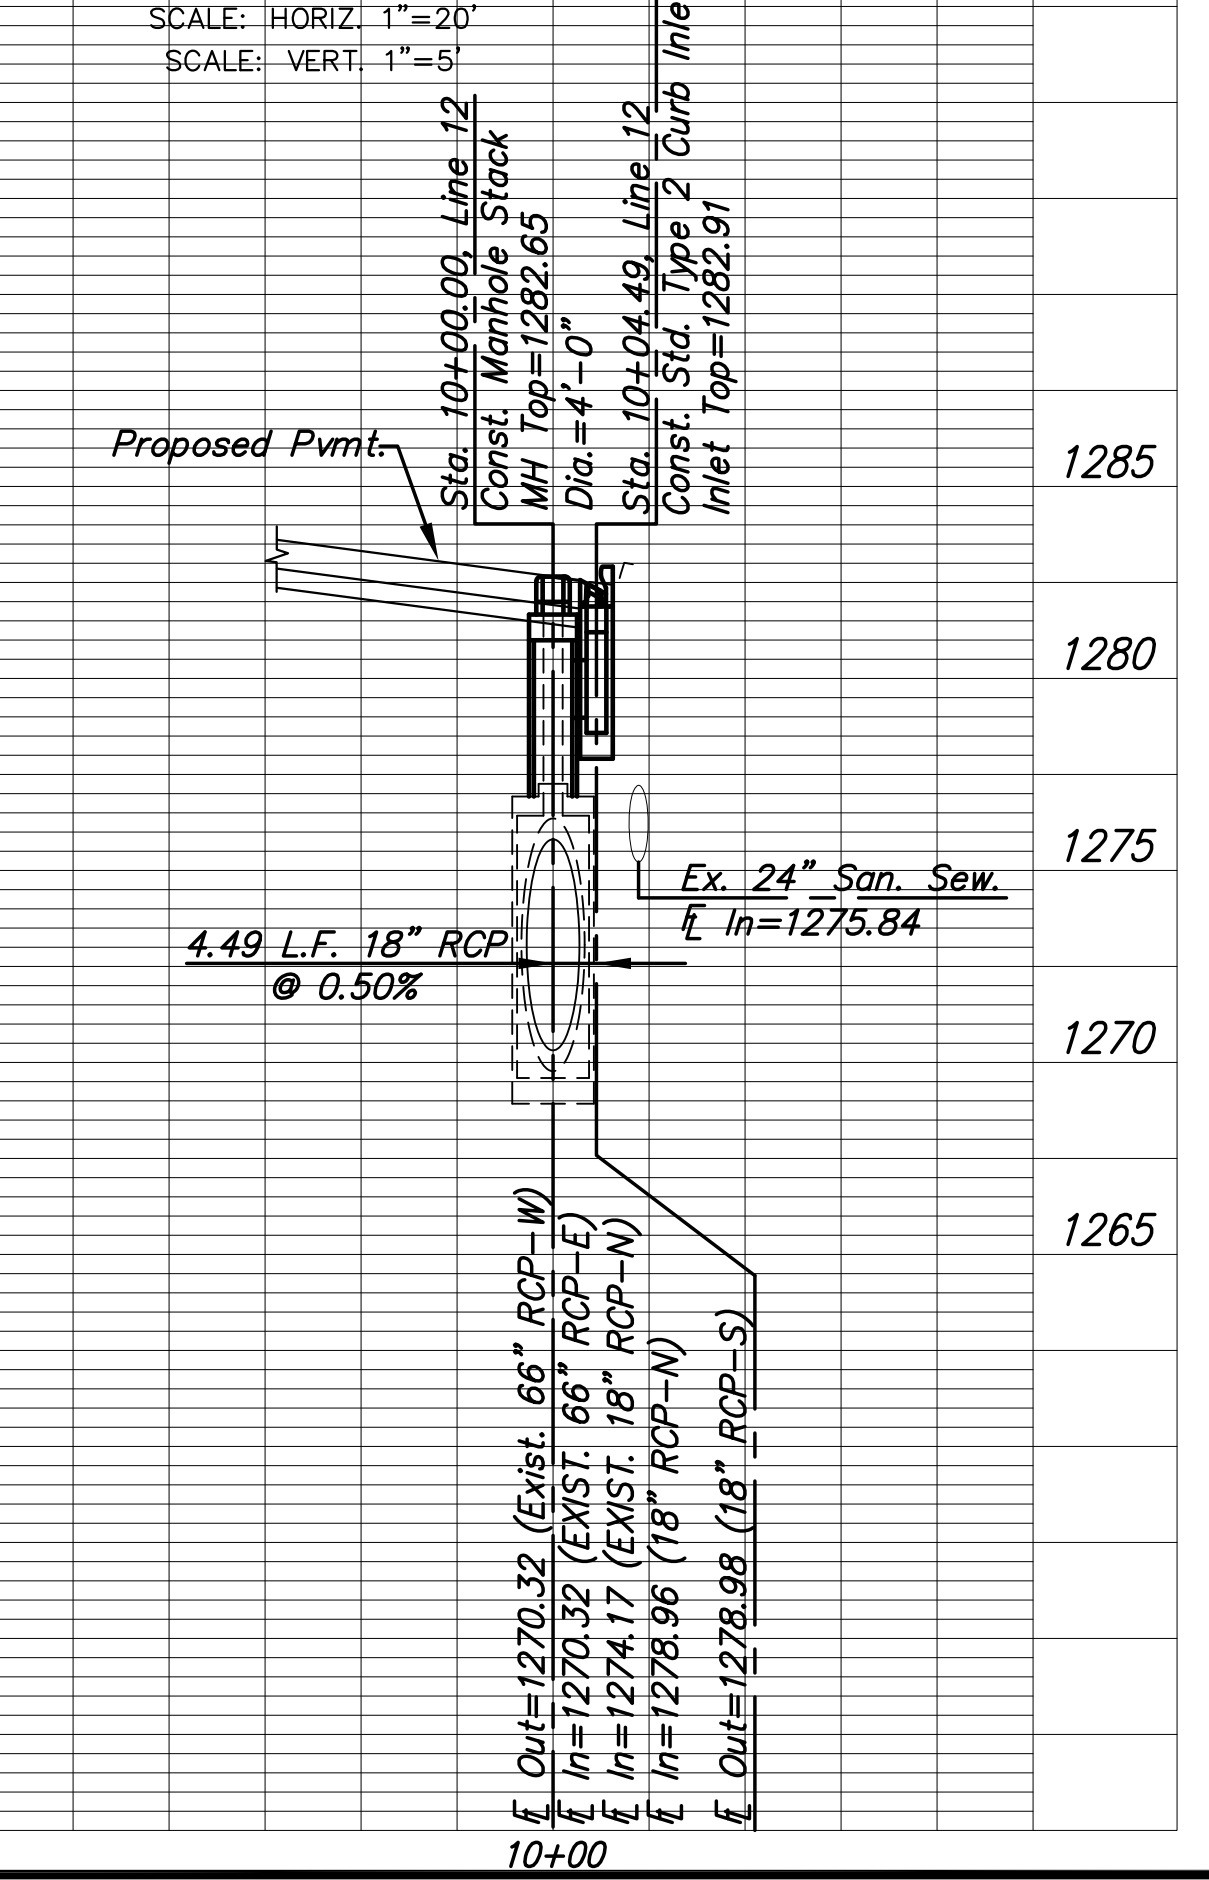

STREET IMPROVEMENTS FOR:  
**PAWNEE AVENUE**  
**FROM HYDRAULIC TO POPLAR**  
 WICHITA, KANSAS

©2013 MKEC Engineering  
 All Rights Reserved  
 www.mkec.com  
 These drawings and their contents, including, but not limited to, all concepts, designs, & ideas are the exclusive property of MKEC Engineering (MKEC), and may not be used or reproduced in any way without the express consent of MKEC.

**STORM SEWER LINE 9, LINE 11 & LINE 12**

PROJECT NO.	87 N-0597-01	
DATE	DATE	
SCALE	1"=20' HOR/1"=5' VERT	
DESIGNED	JRA	
DRAWN	JSB	
CHECKED	JRA	
NO.	REVISION	DATE
SHEET NO. 33 OF 191		