

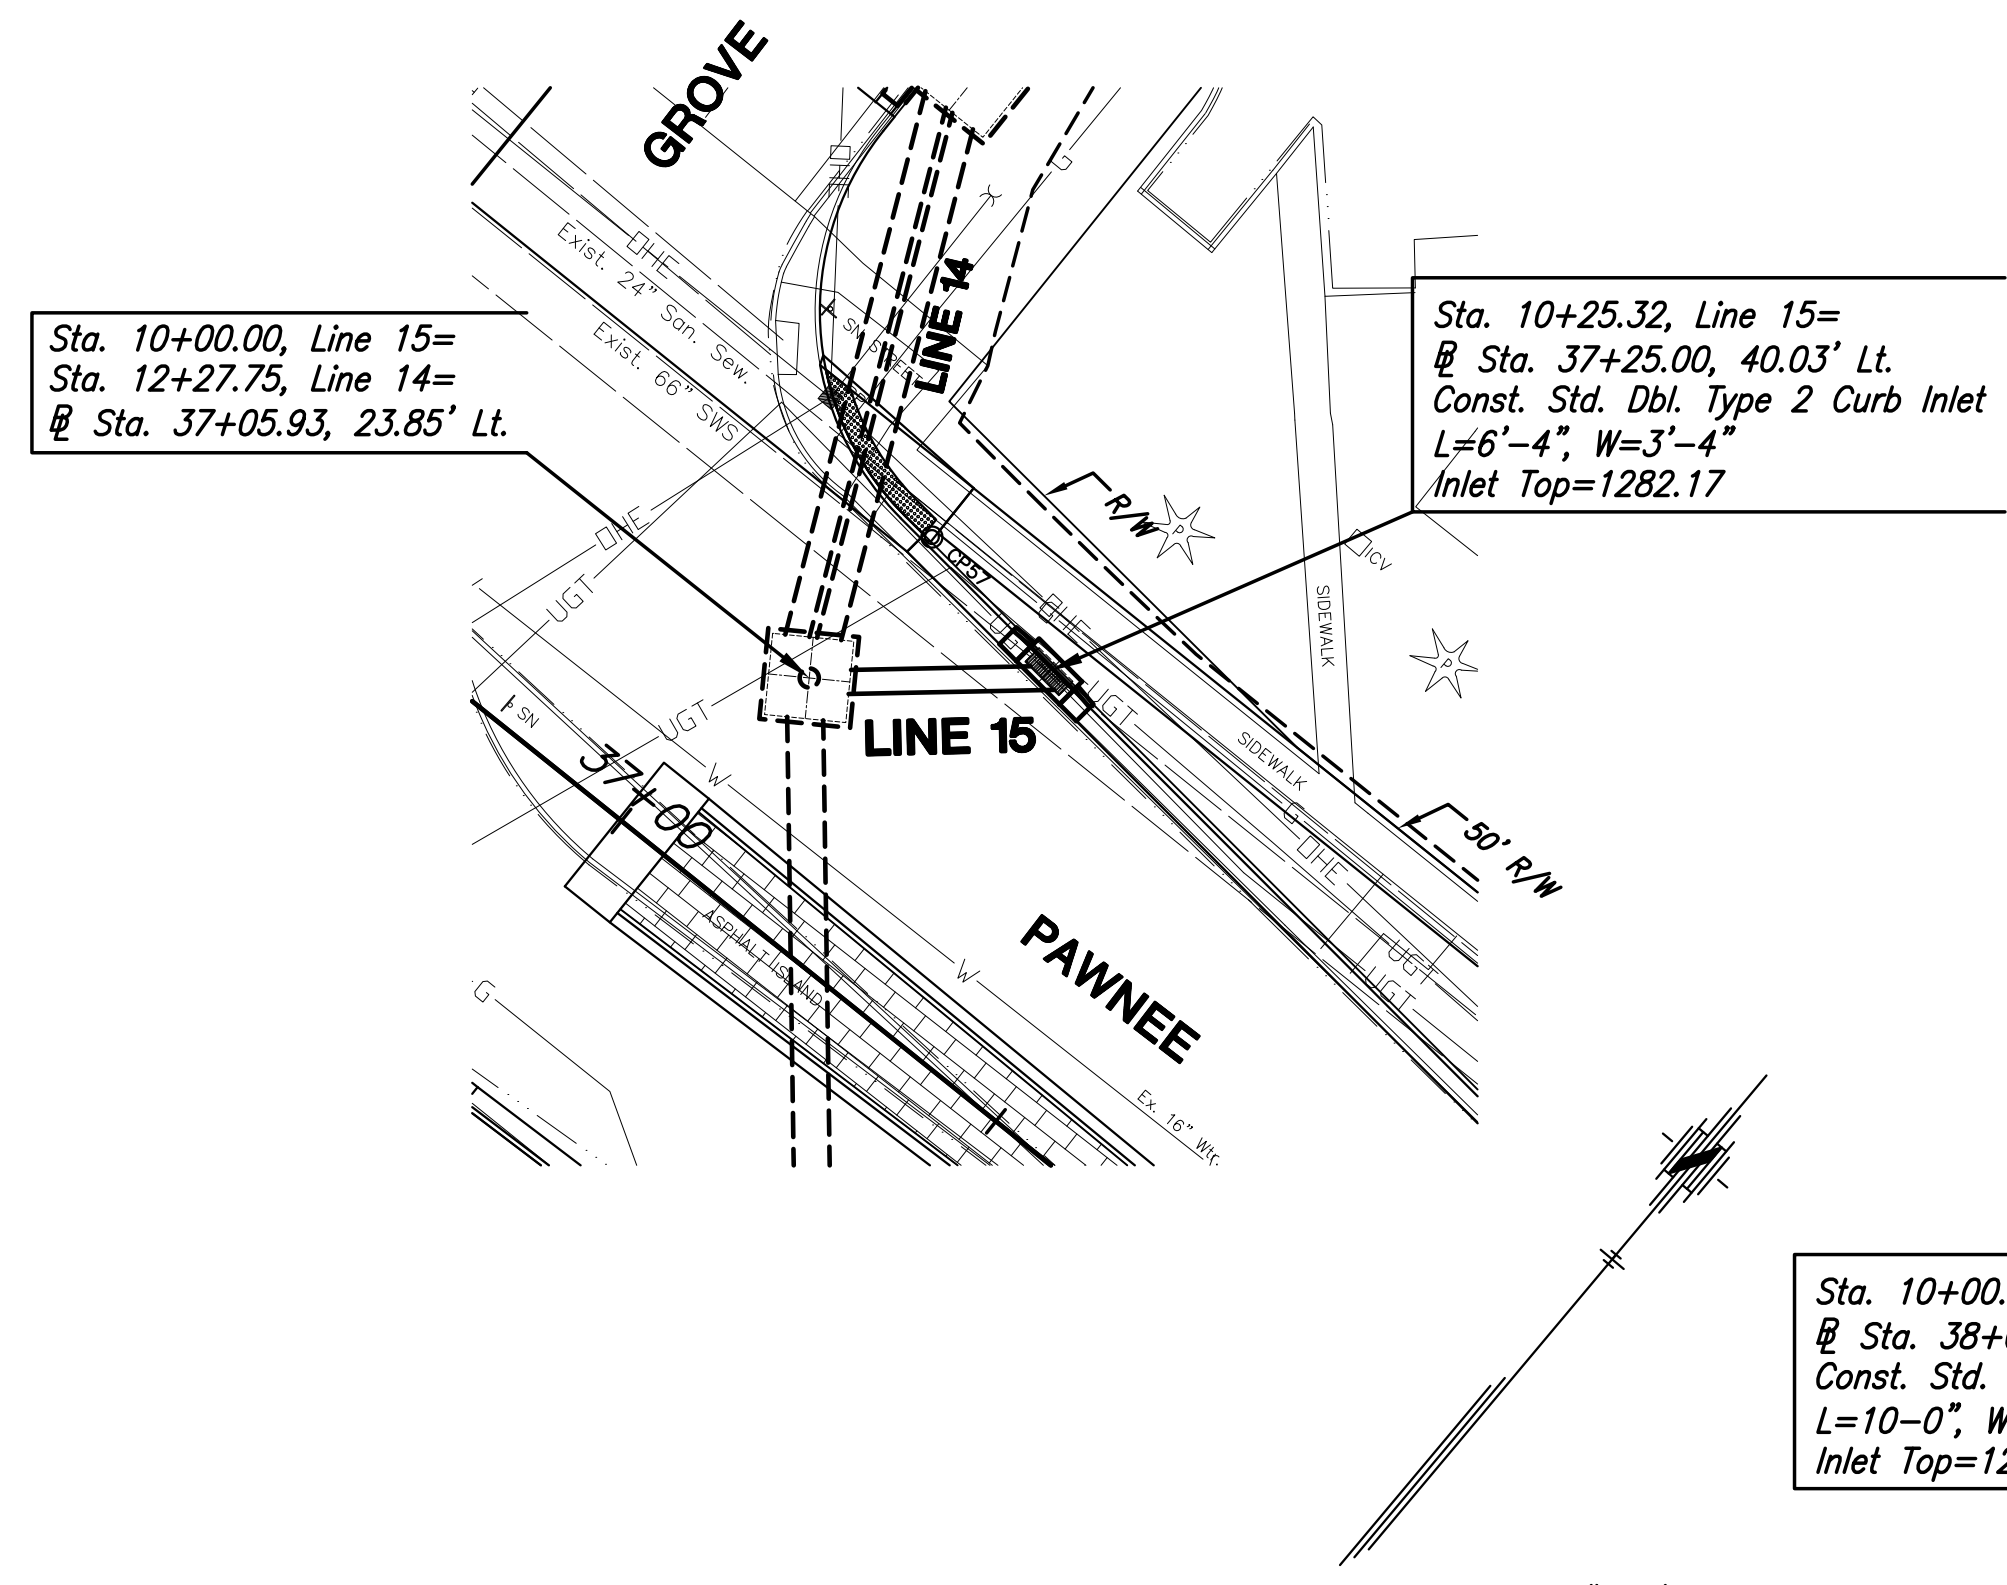


PLOTTED: Monday, May 09, 2016 @ 11:38AM
 J:\CIVIL\05745\DWGS\SW\05745\SW-S08.DWG



STATE	PROJECT NO.	YEAR	SHEET NO.	TOTAL SHEETS
KANSAS	87 N-0597-01	2016	35	191

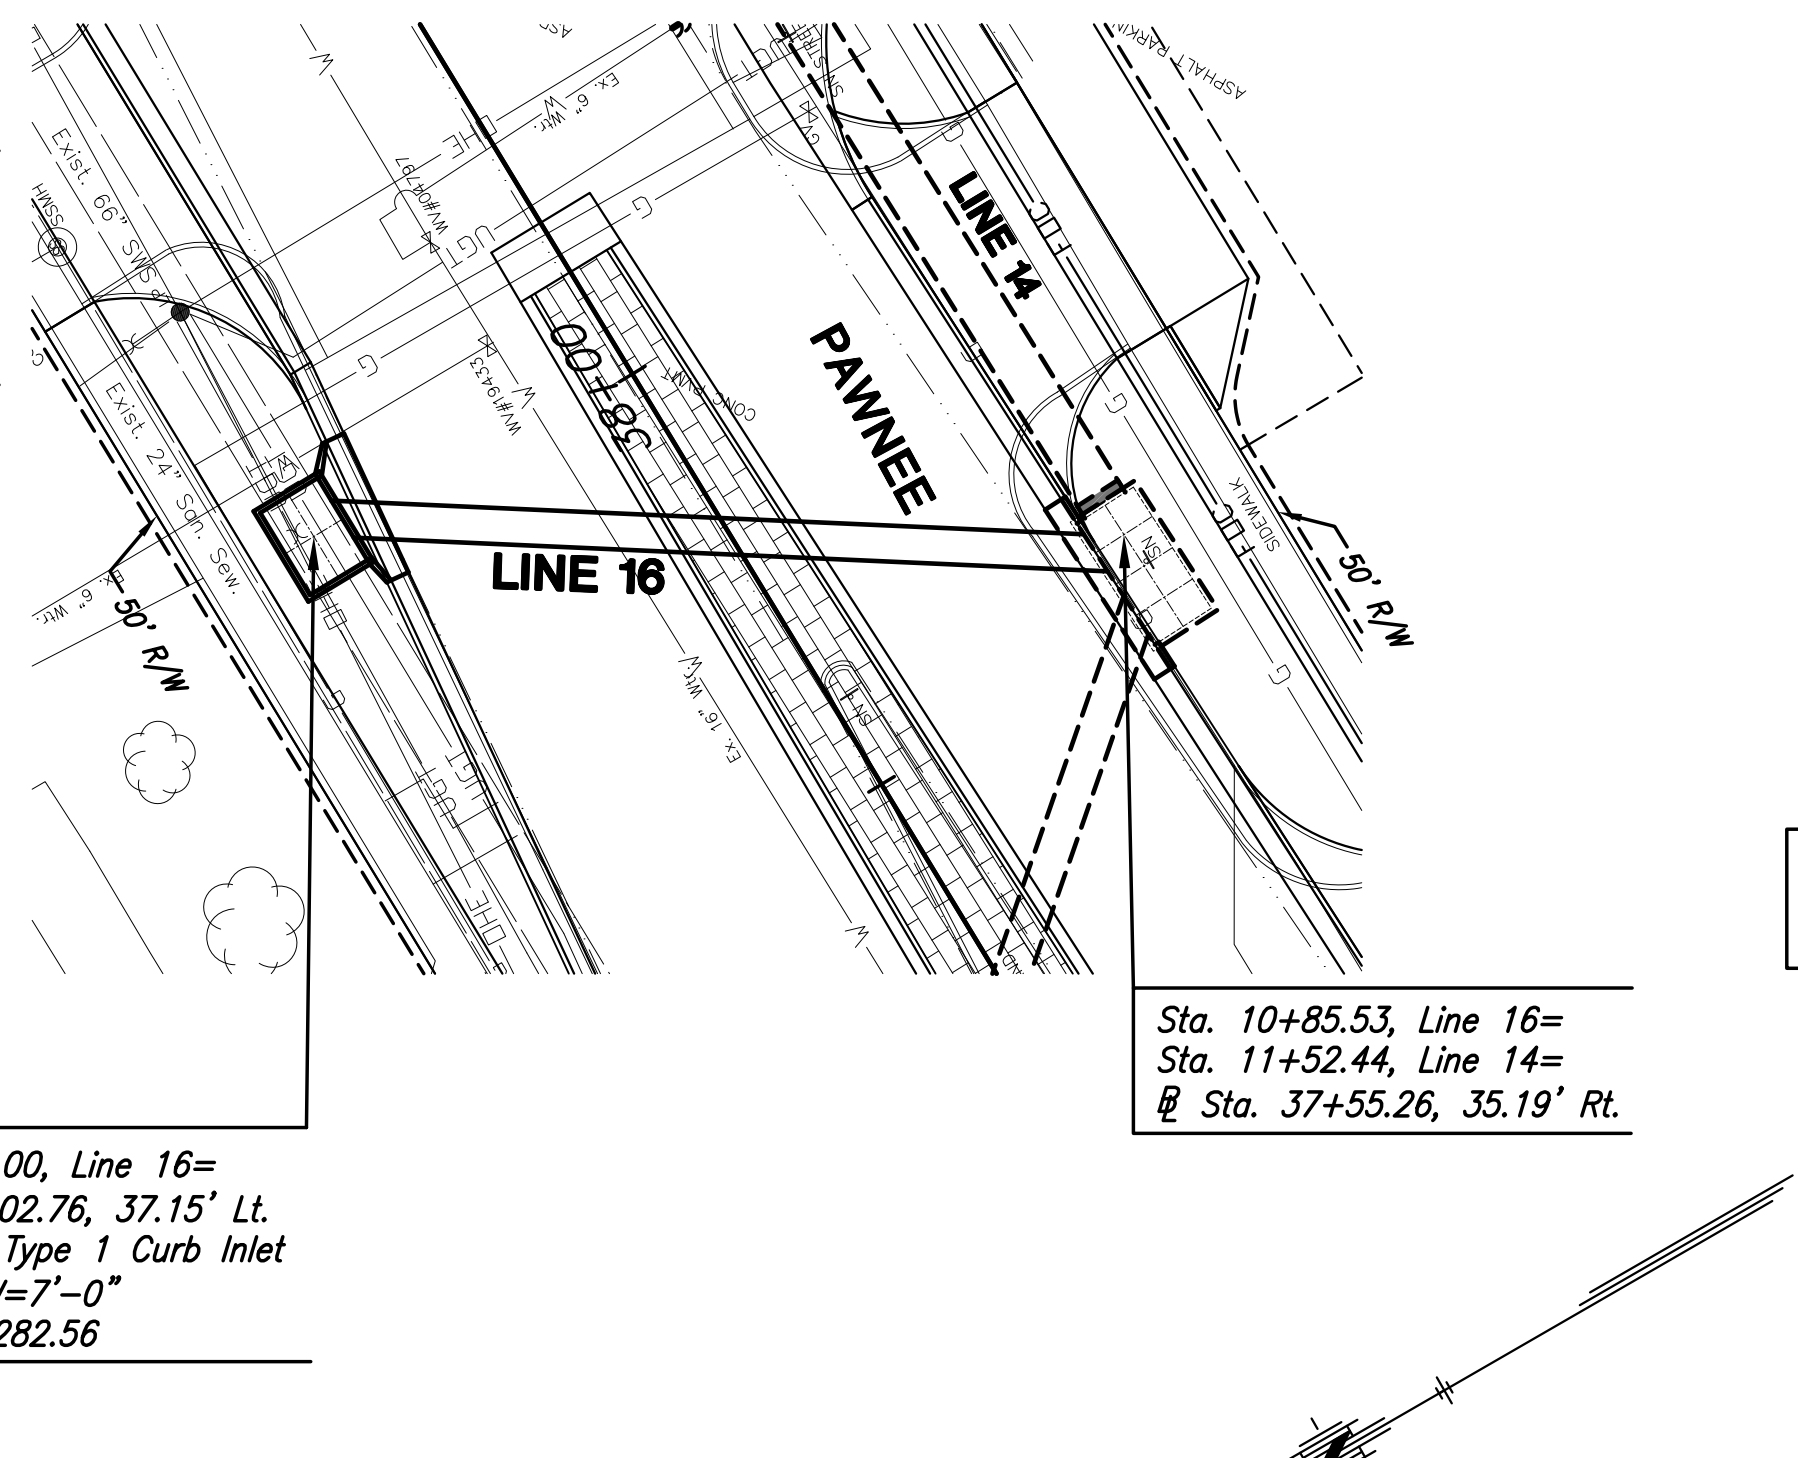



PLAN LINE 15

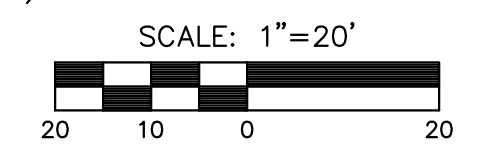


PLAN LINE 16

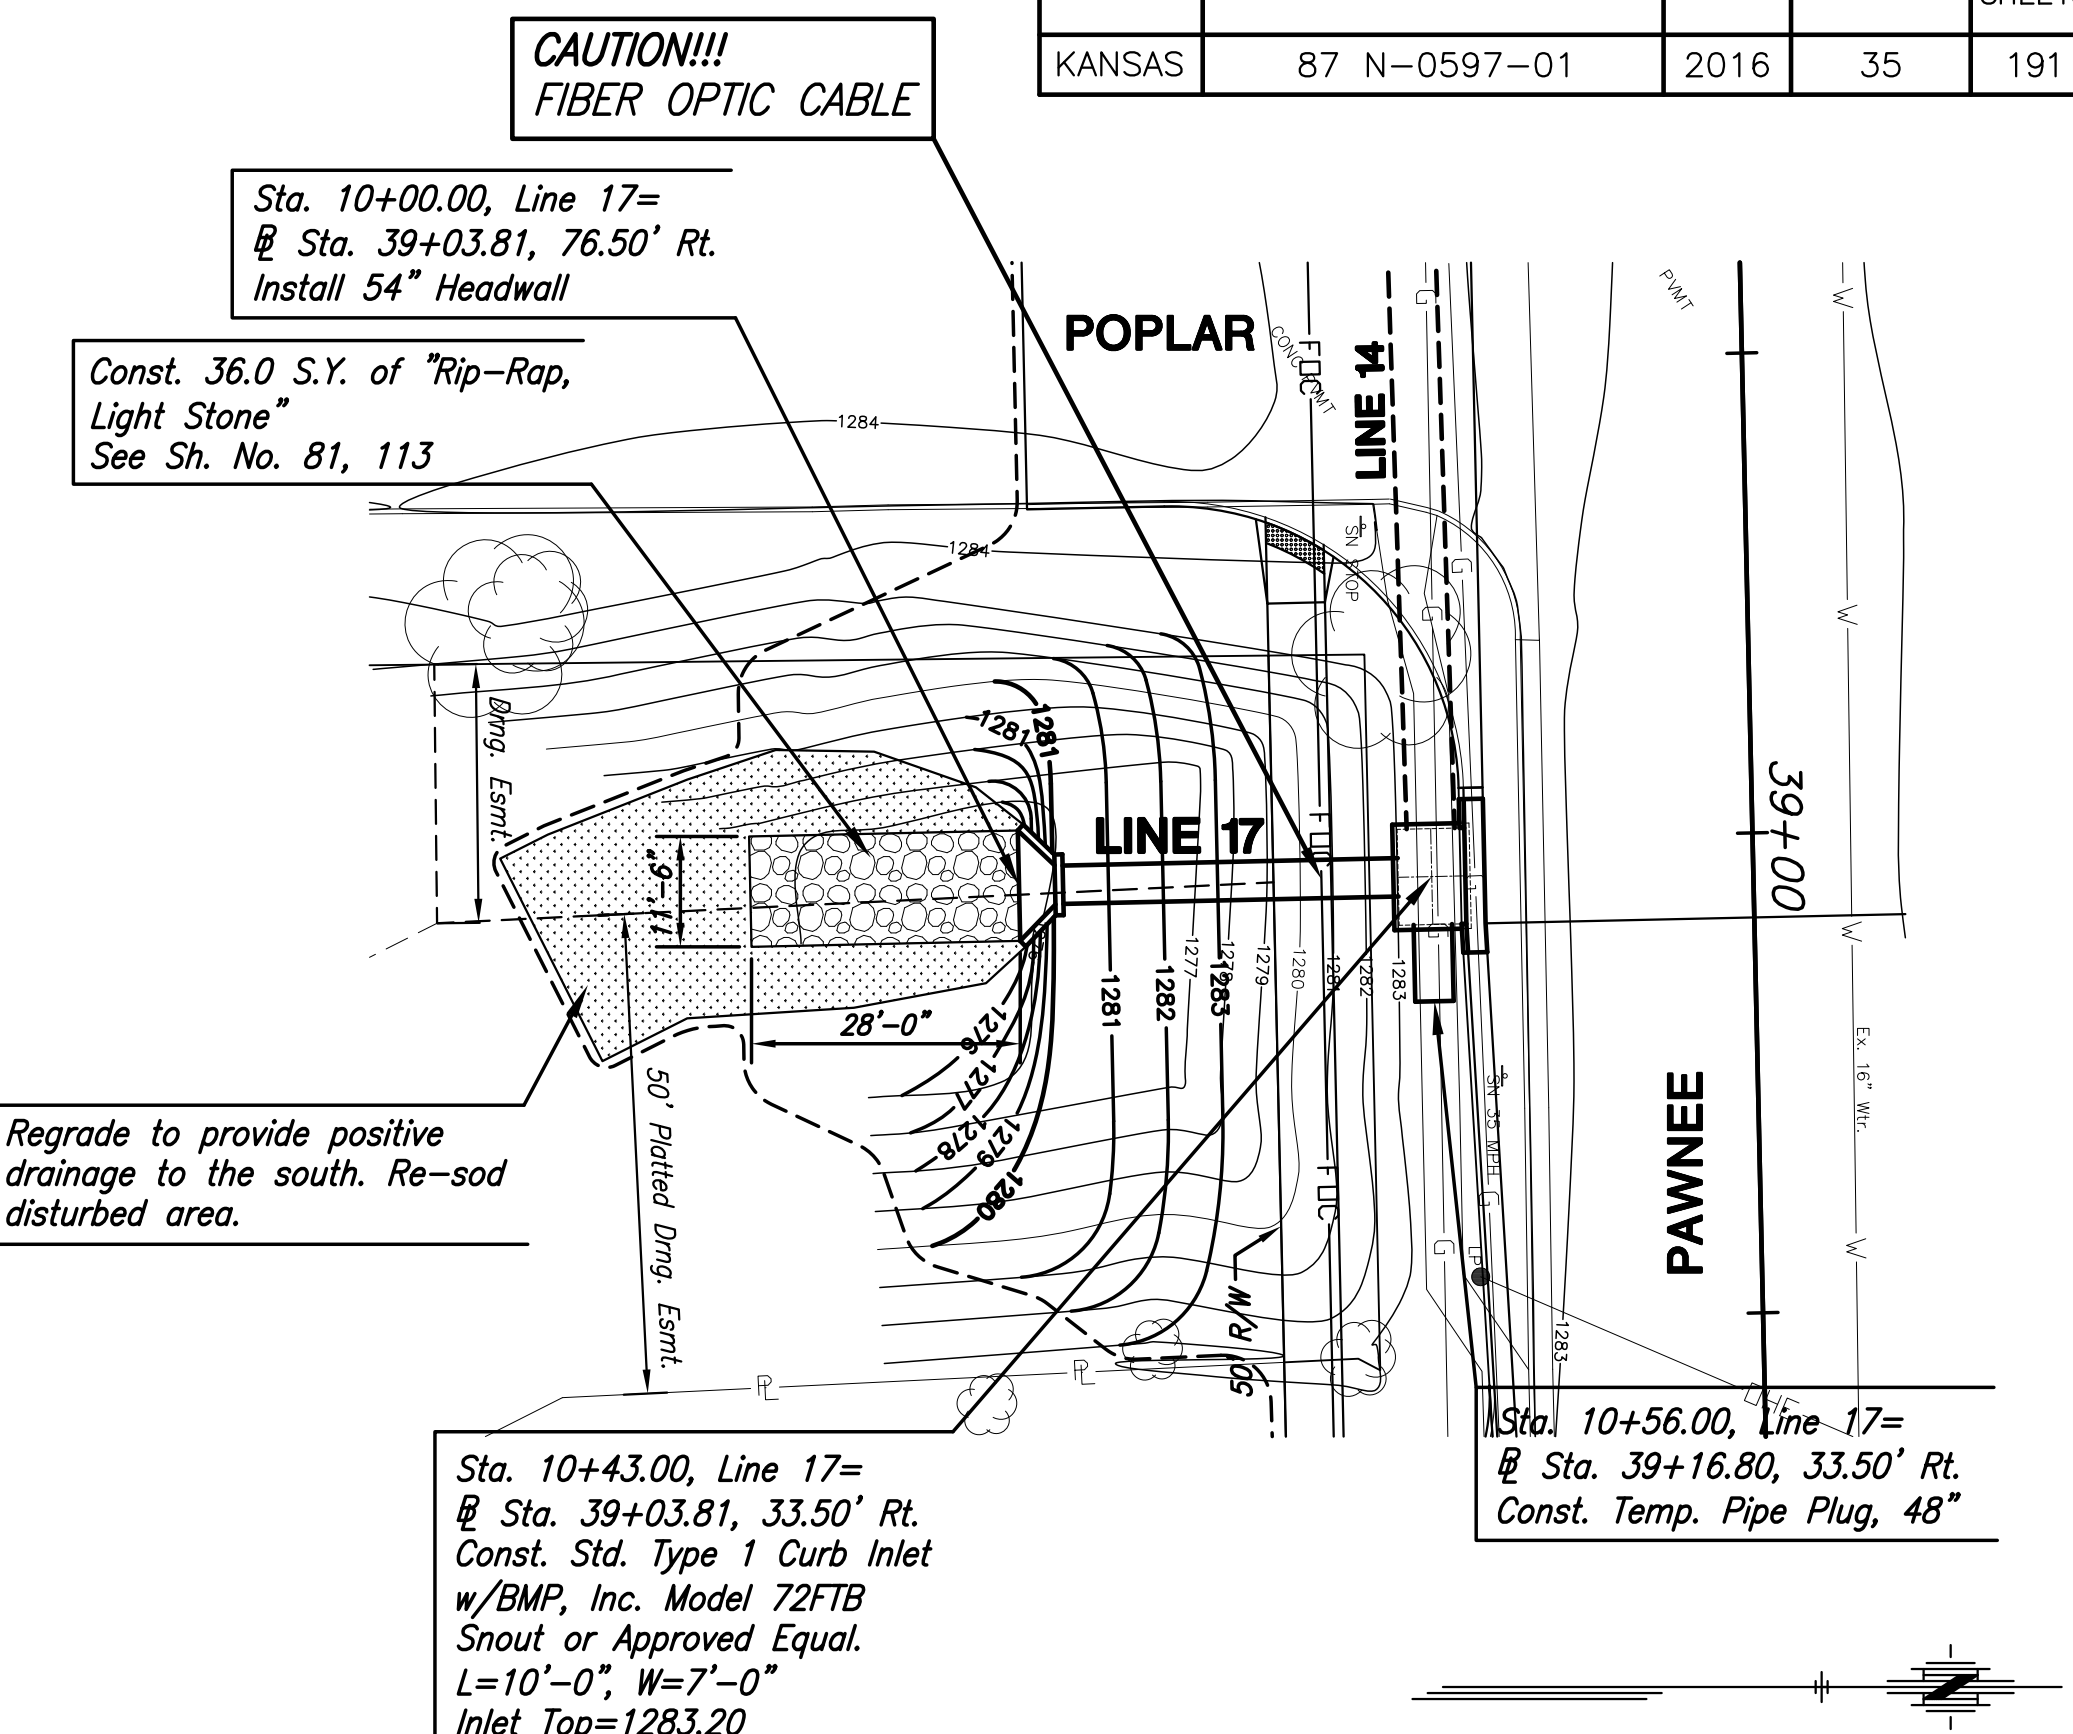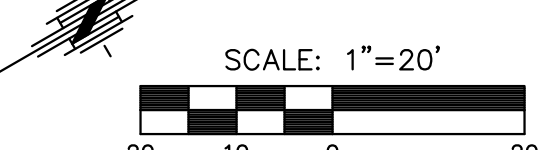


PLAN LINE 17

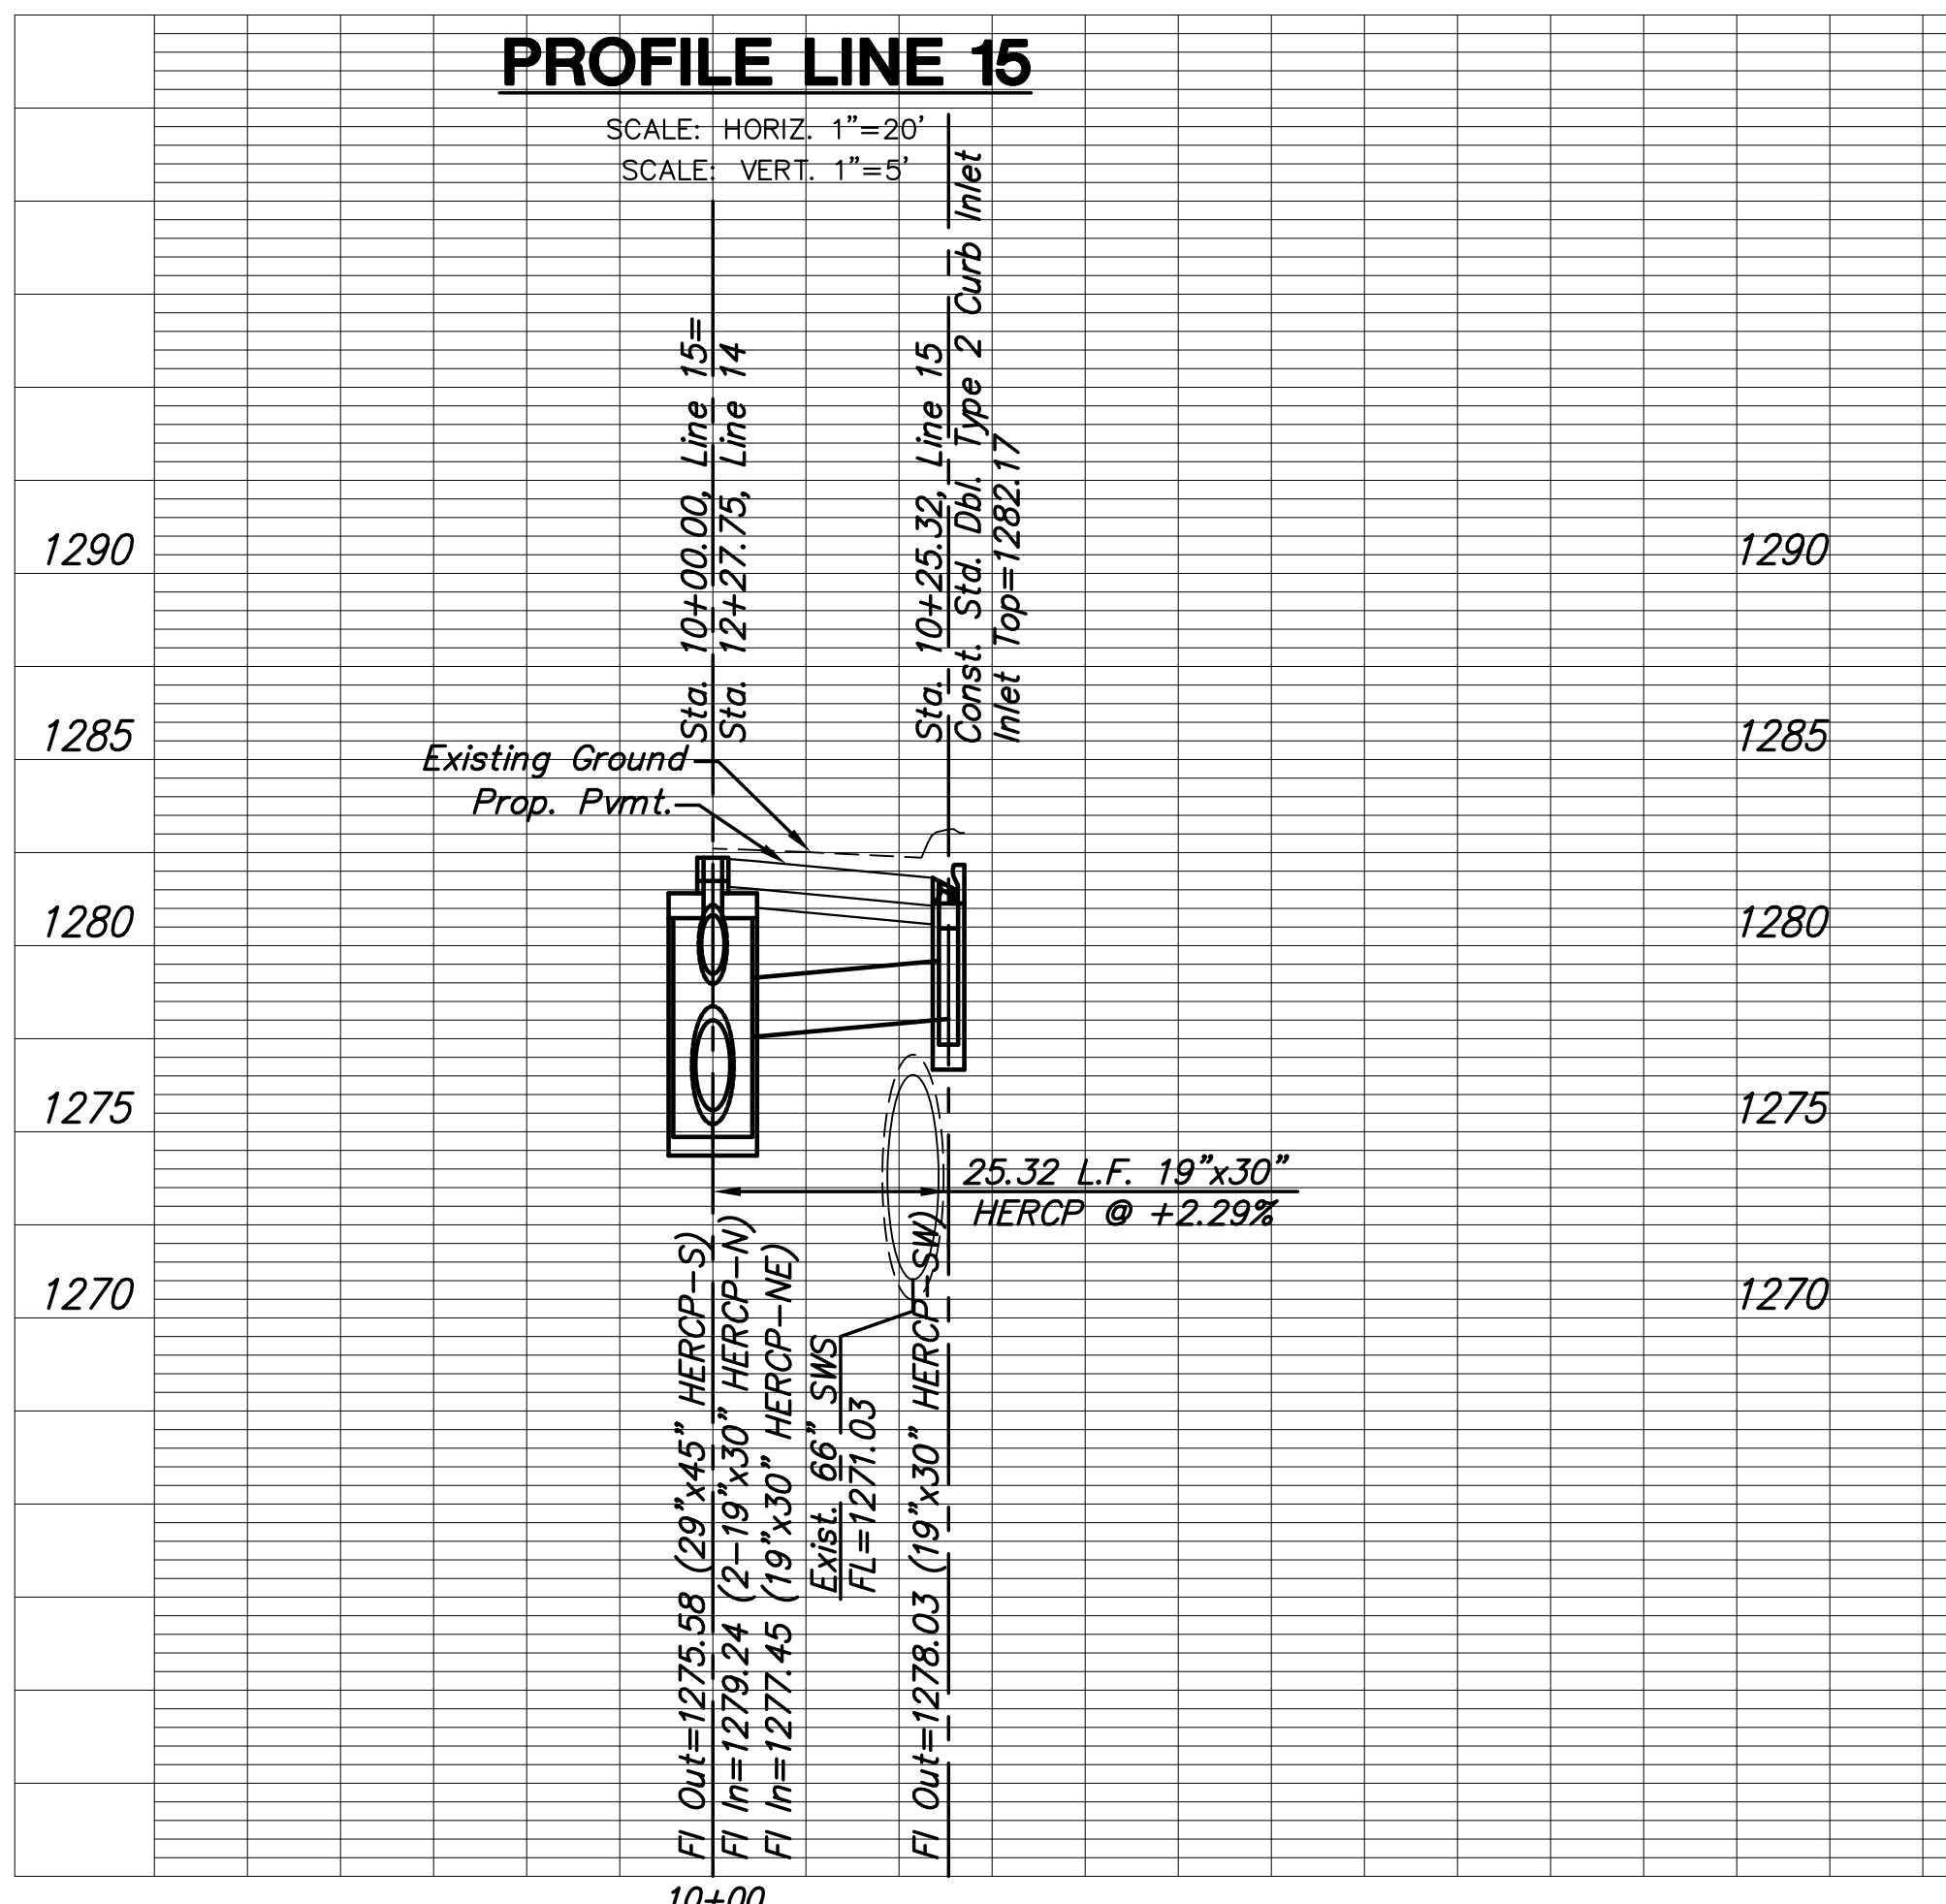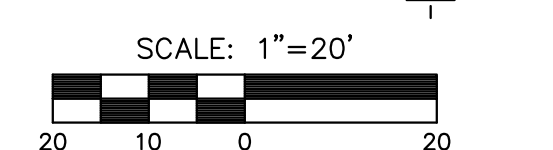

PROFILE LINE 15

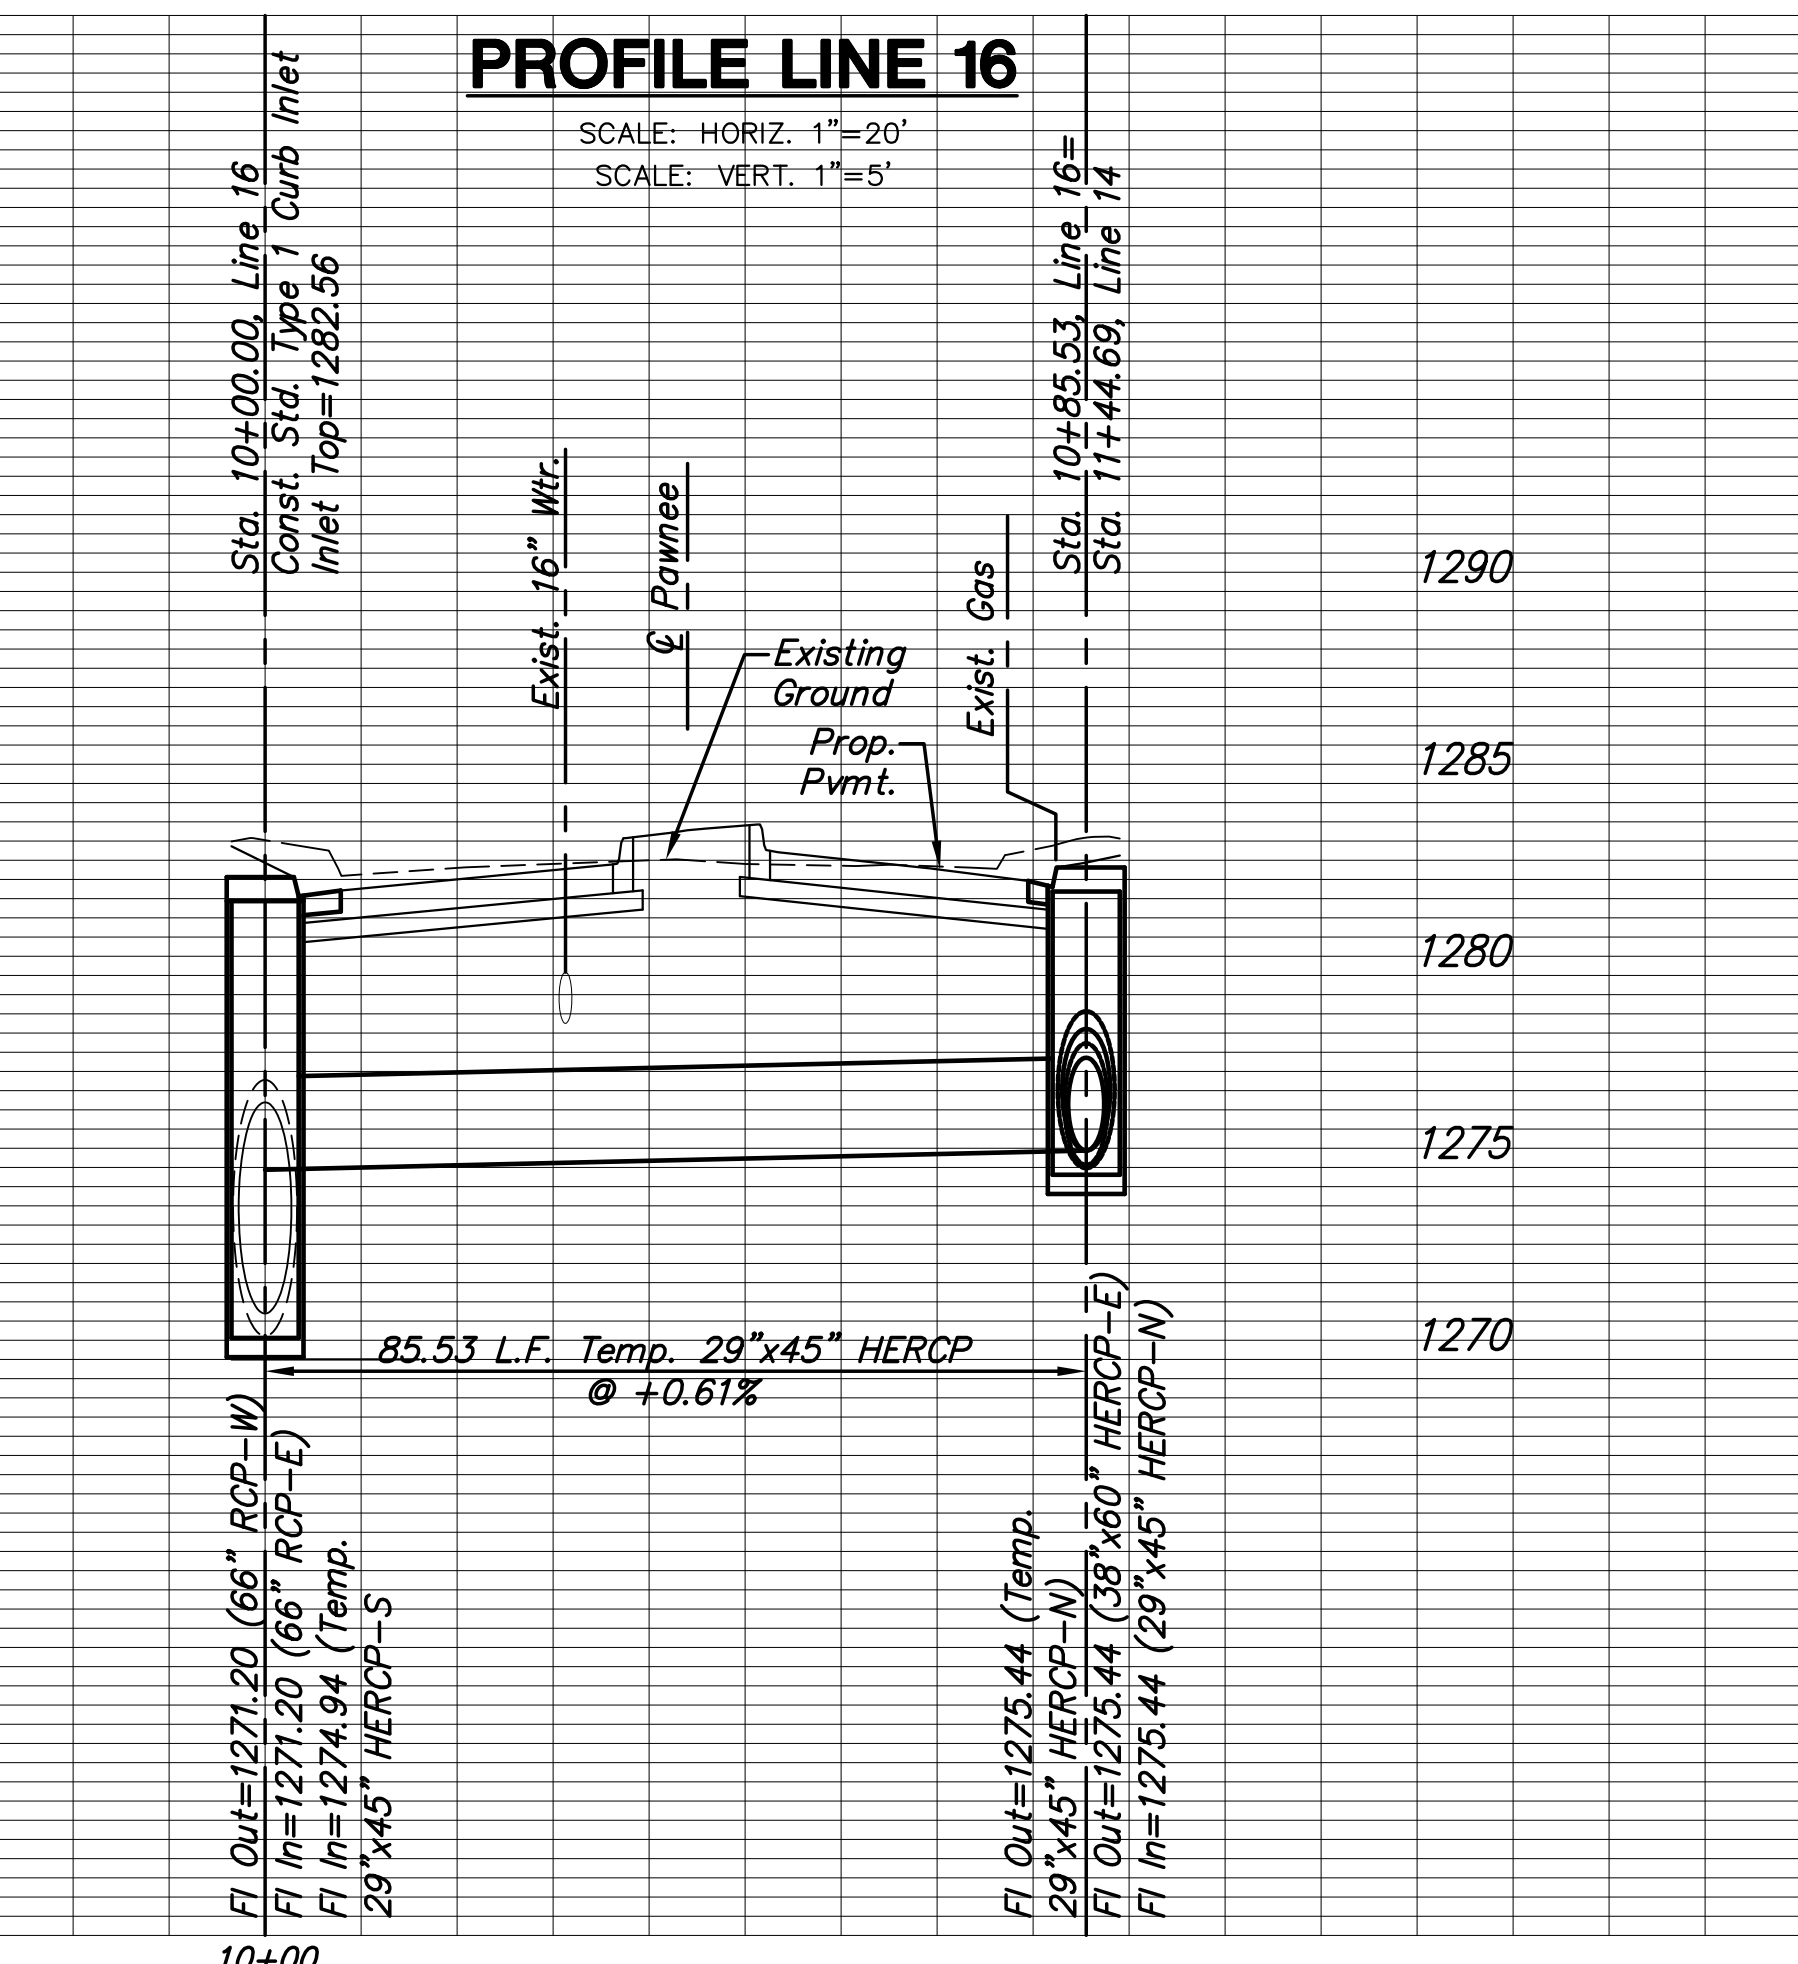

PROFILE LINE 16

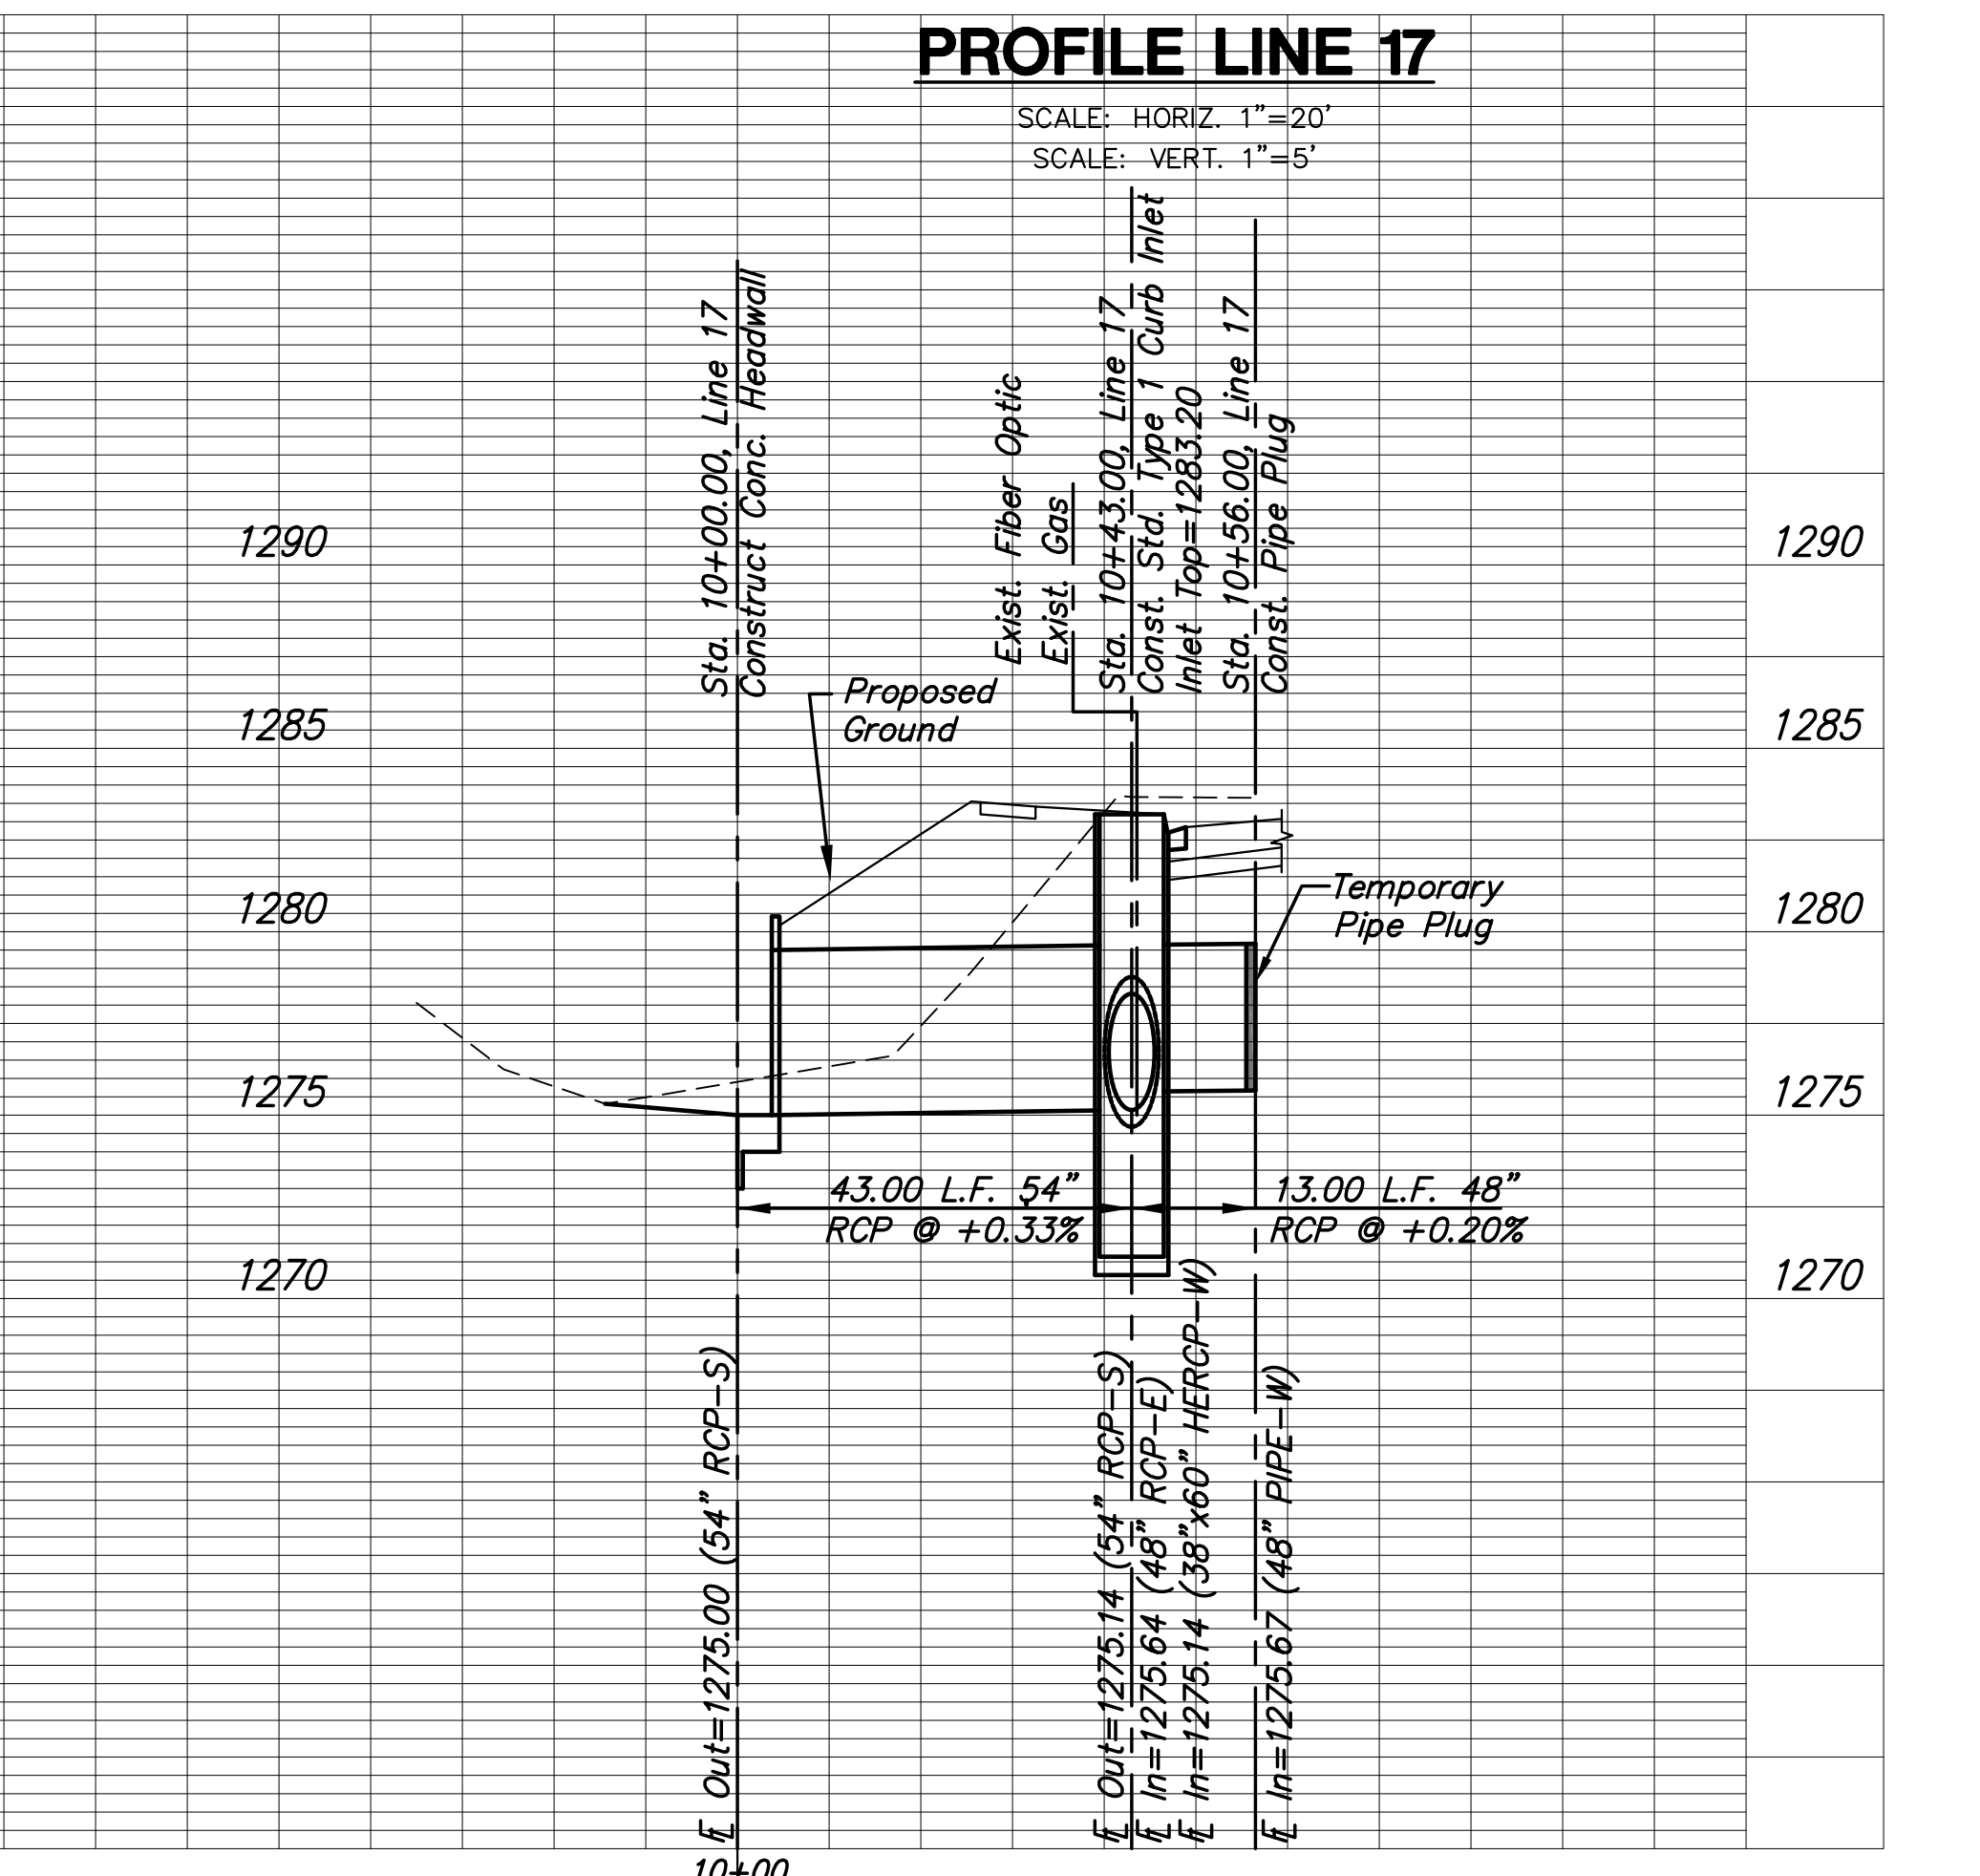

PROFILE LINE 17

STREET IMPROVEMENTS FOR:
PAWNEE AVENUE
FROM HYDRAULIC TO POPLAR
 WICHITA, KANSAS

©2013
 MKEC Engineering
 All Rights Reserved
 www.mkec.com
 These drawings and their contents, including, but not limited to, all concepts, designs, & ideas are the exclusive property of MKEC Engineering (MKEC), and may not be used or reproduced in any way without the express consent of MKEC.

STORM SEWER
LINE 15, LINE 16
& LINE 17

PROJECT NO.	87 N-0597-01	
DATE	DATE	
SCALE	1"=20' HOR/1"=5' VERT	
DESIGNED	DRAWN	CHECKED
JRA	JSB	JRA
NO.	REVISION	DATE
SHEET NO.		
35 OF 191		