




STATE	PROJECT NO.	YEAR	SHEET NO.	TOTAL SHEETS
KANSAS	87 N-0597-01	2016	36	191

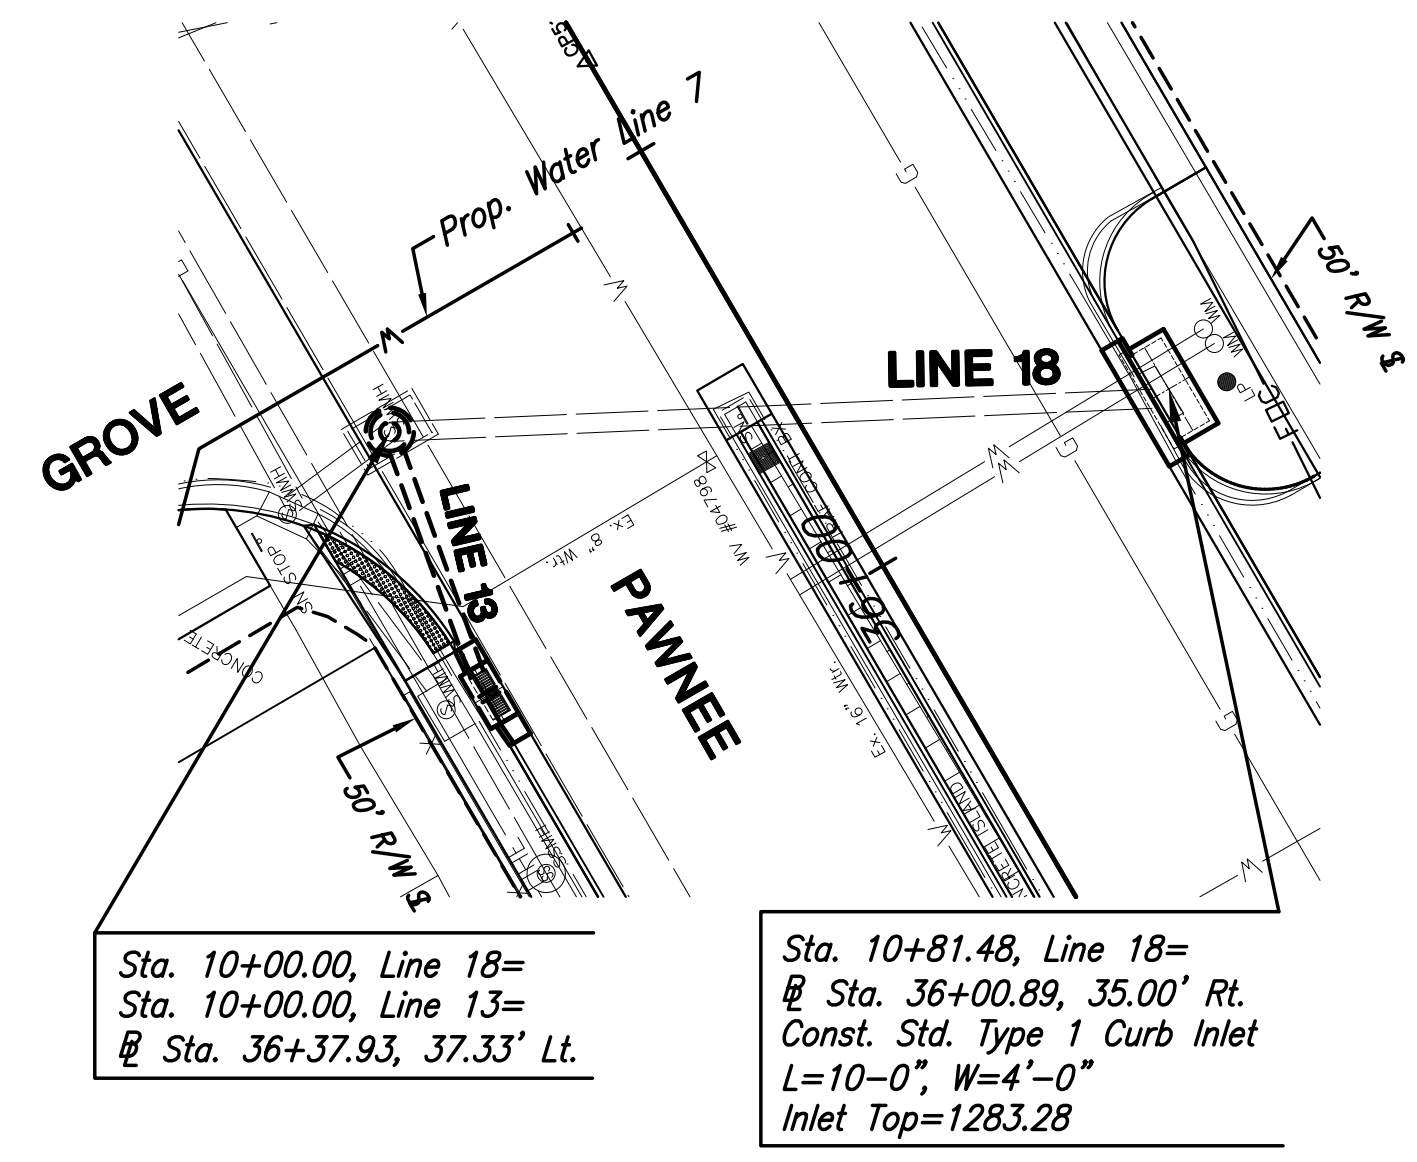


PLAN LINE 18

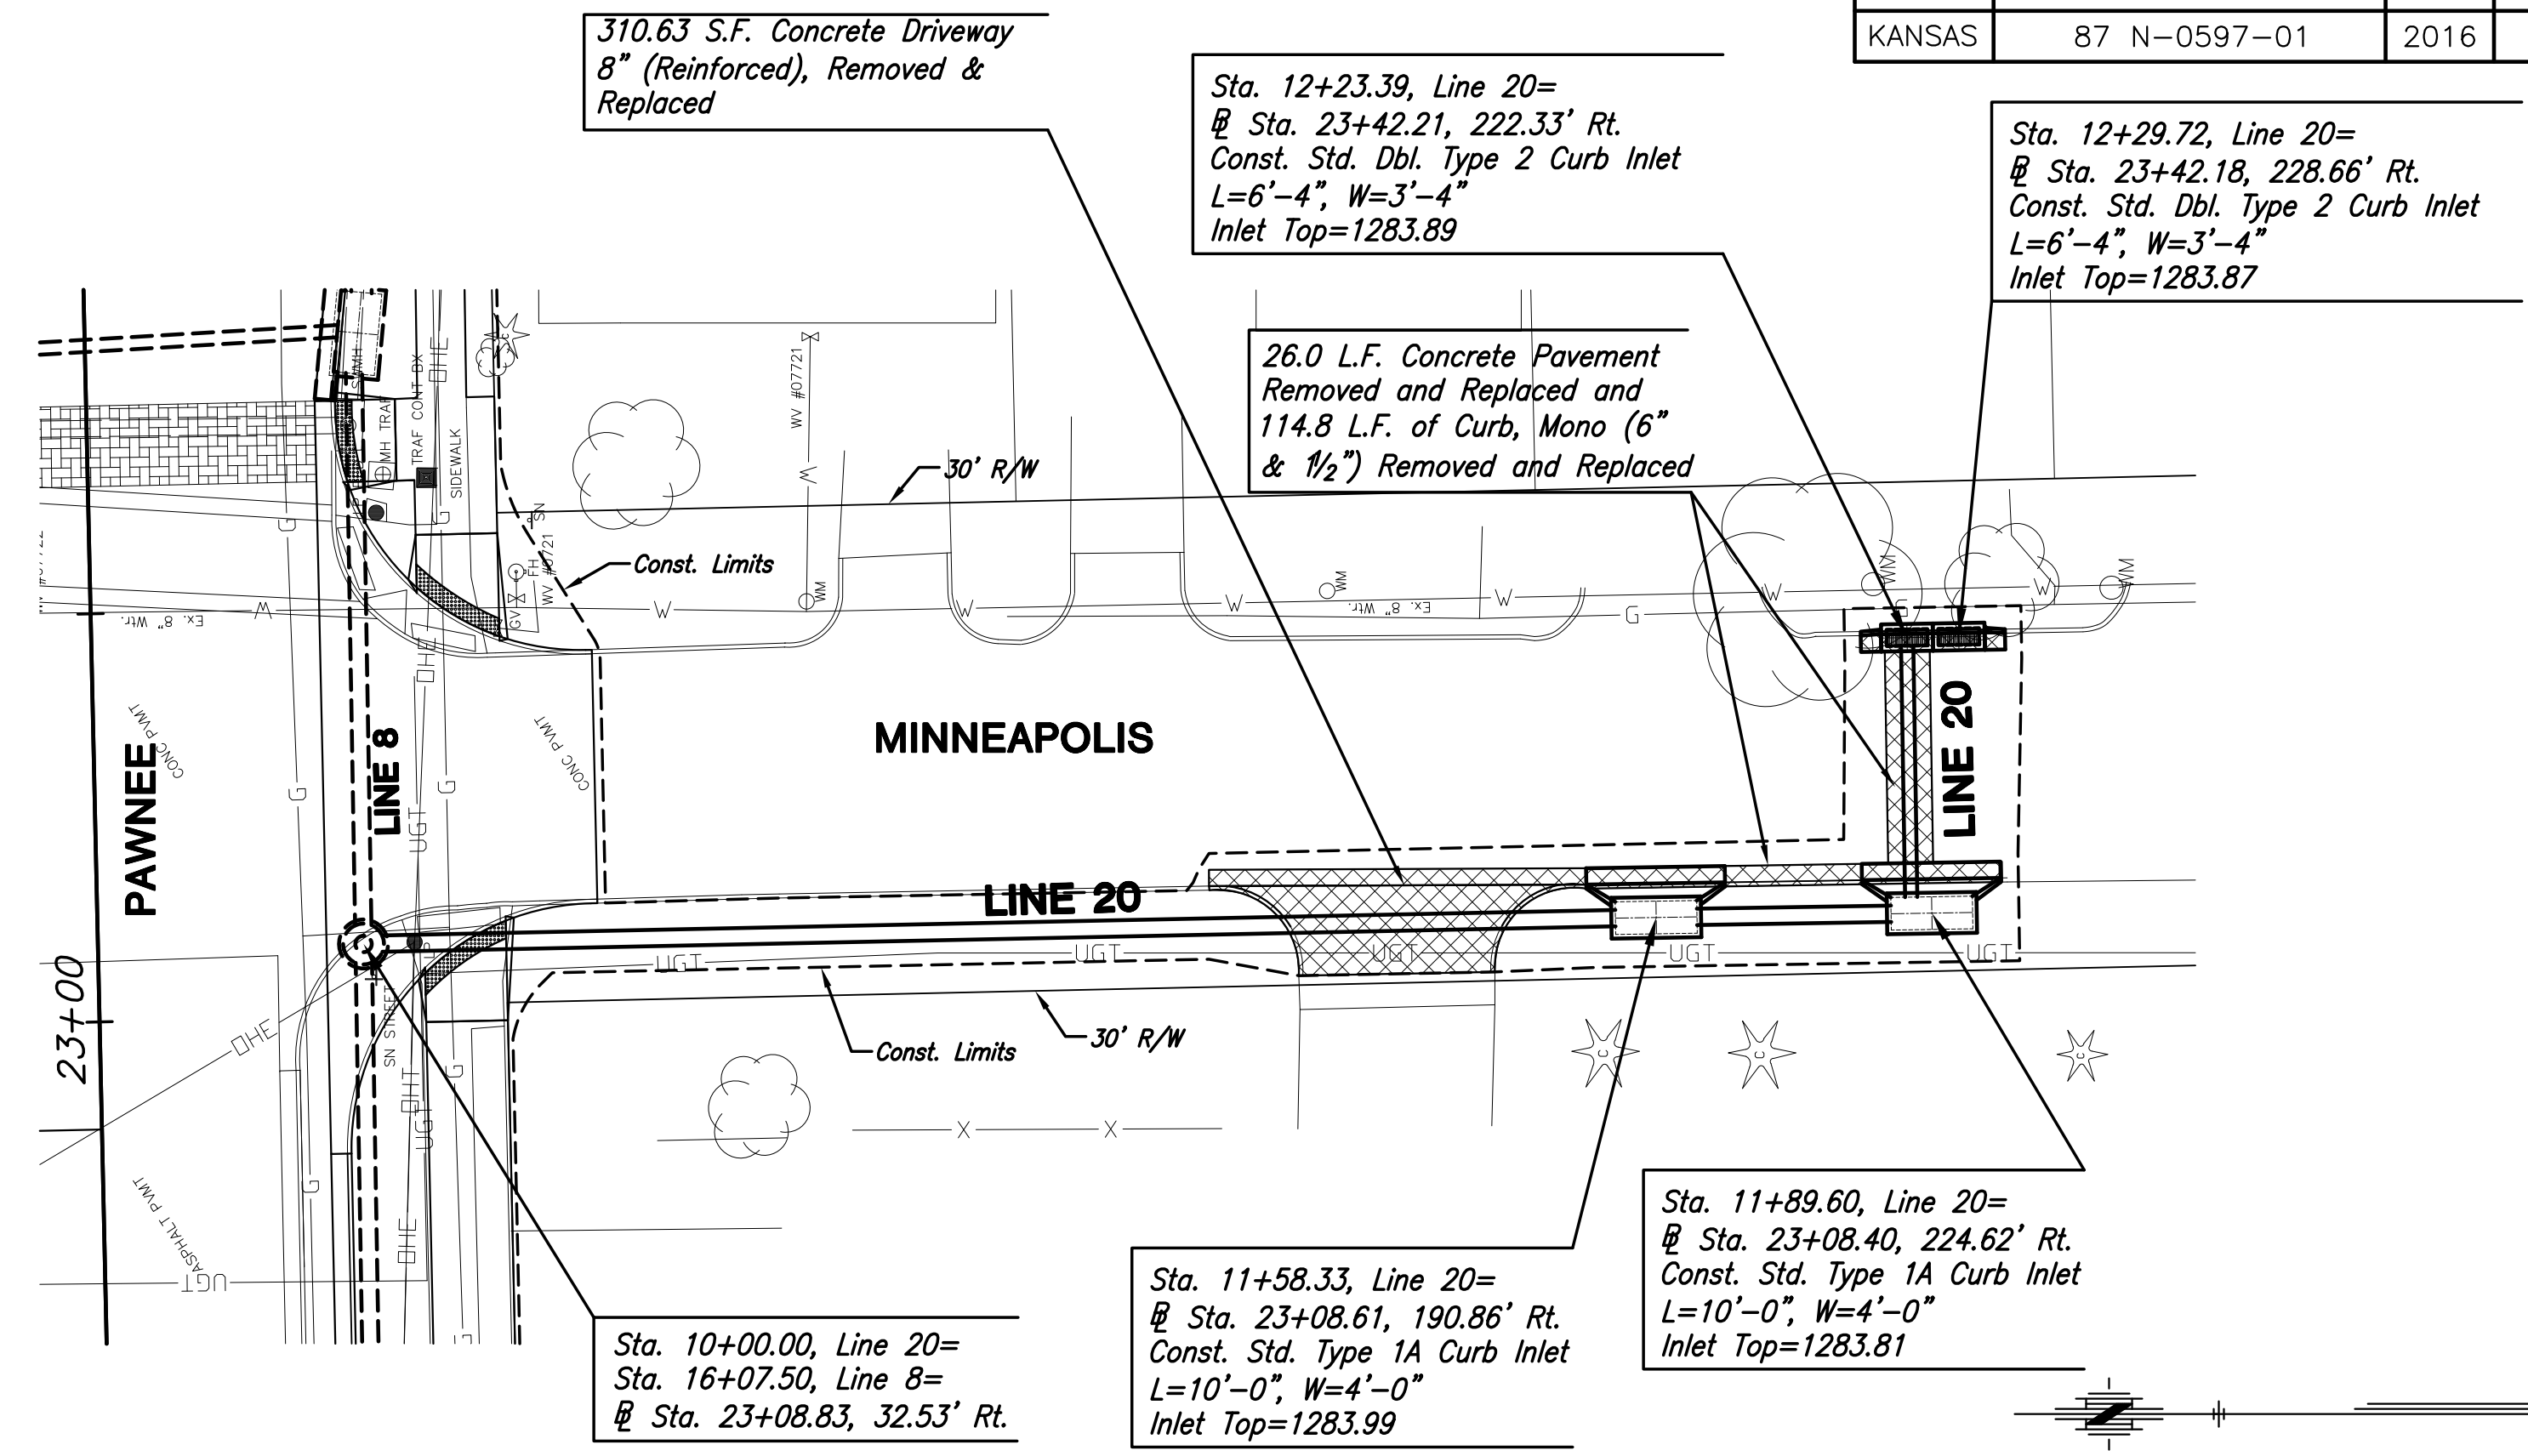

PLAN LINE 20

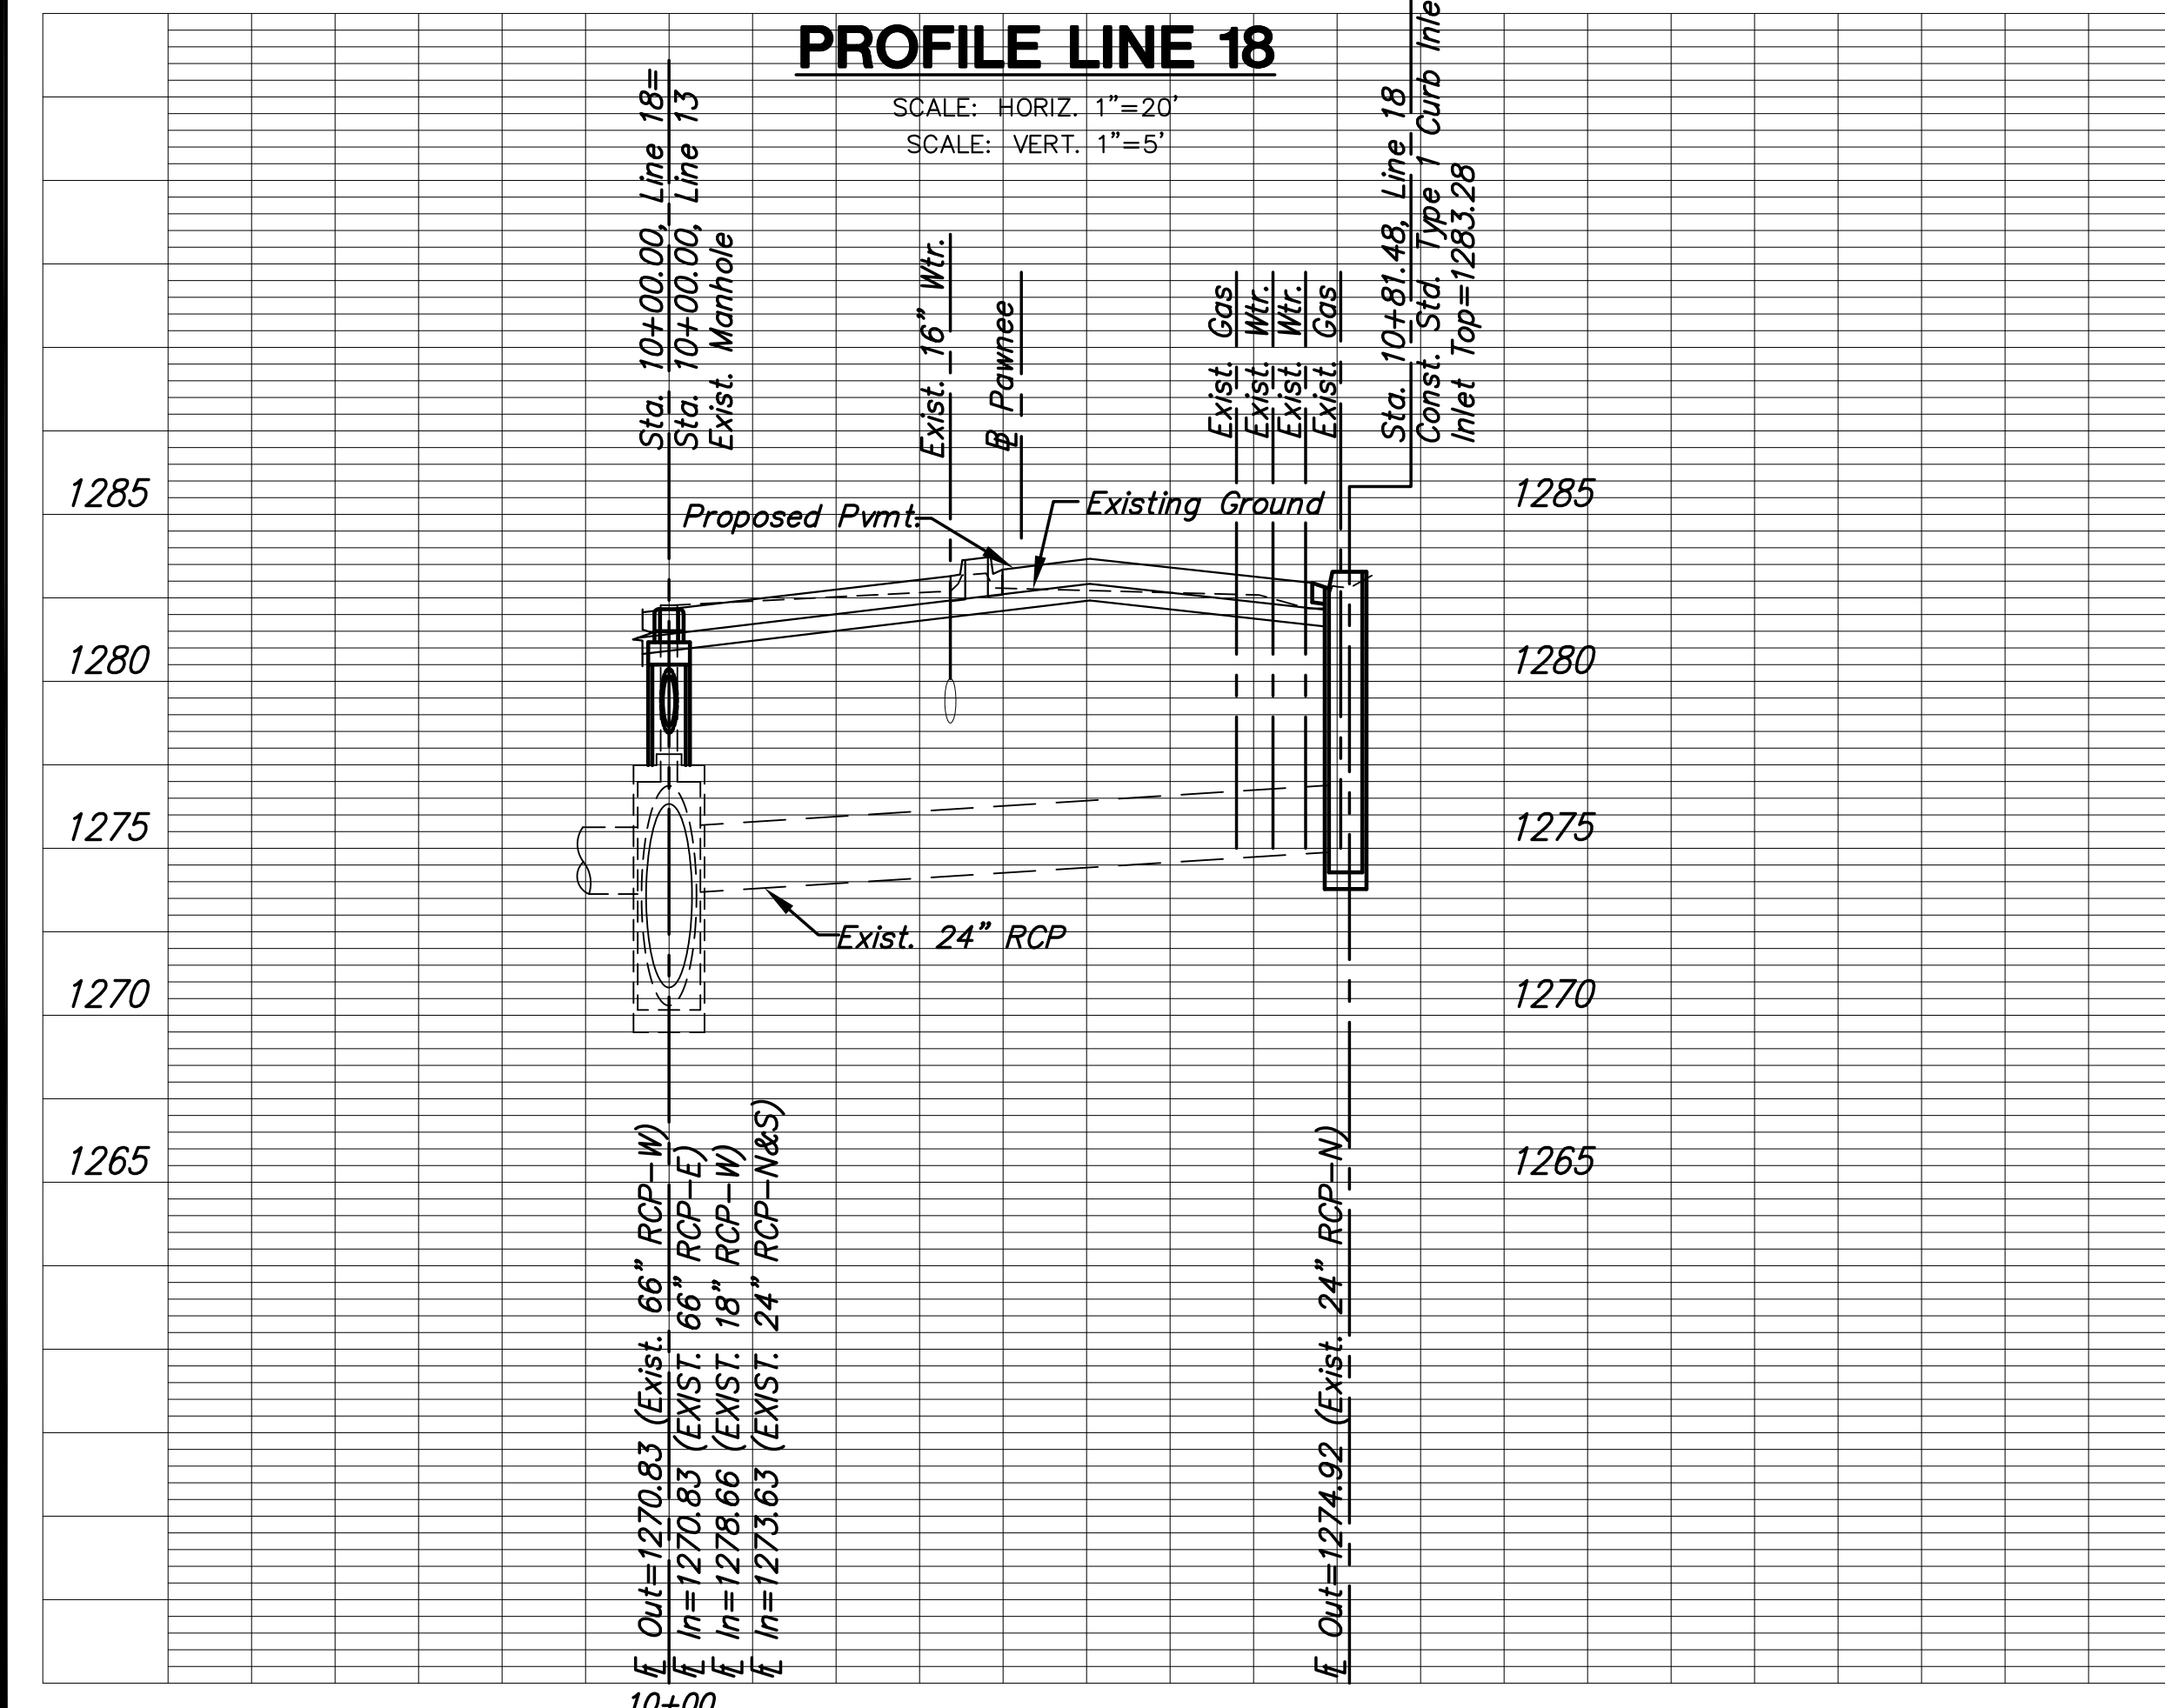

PROFILE LINE 18

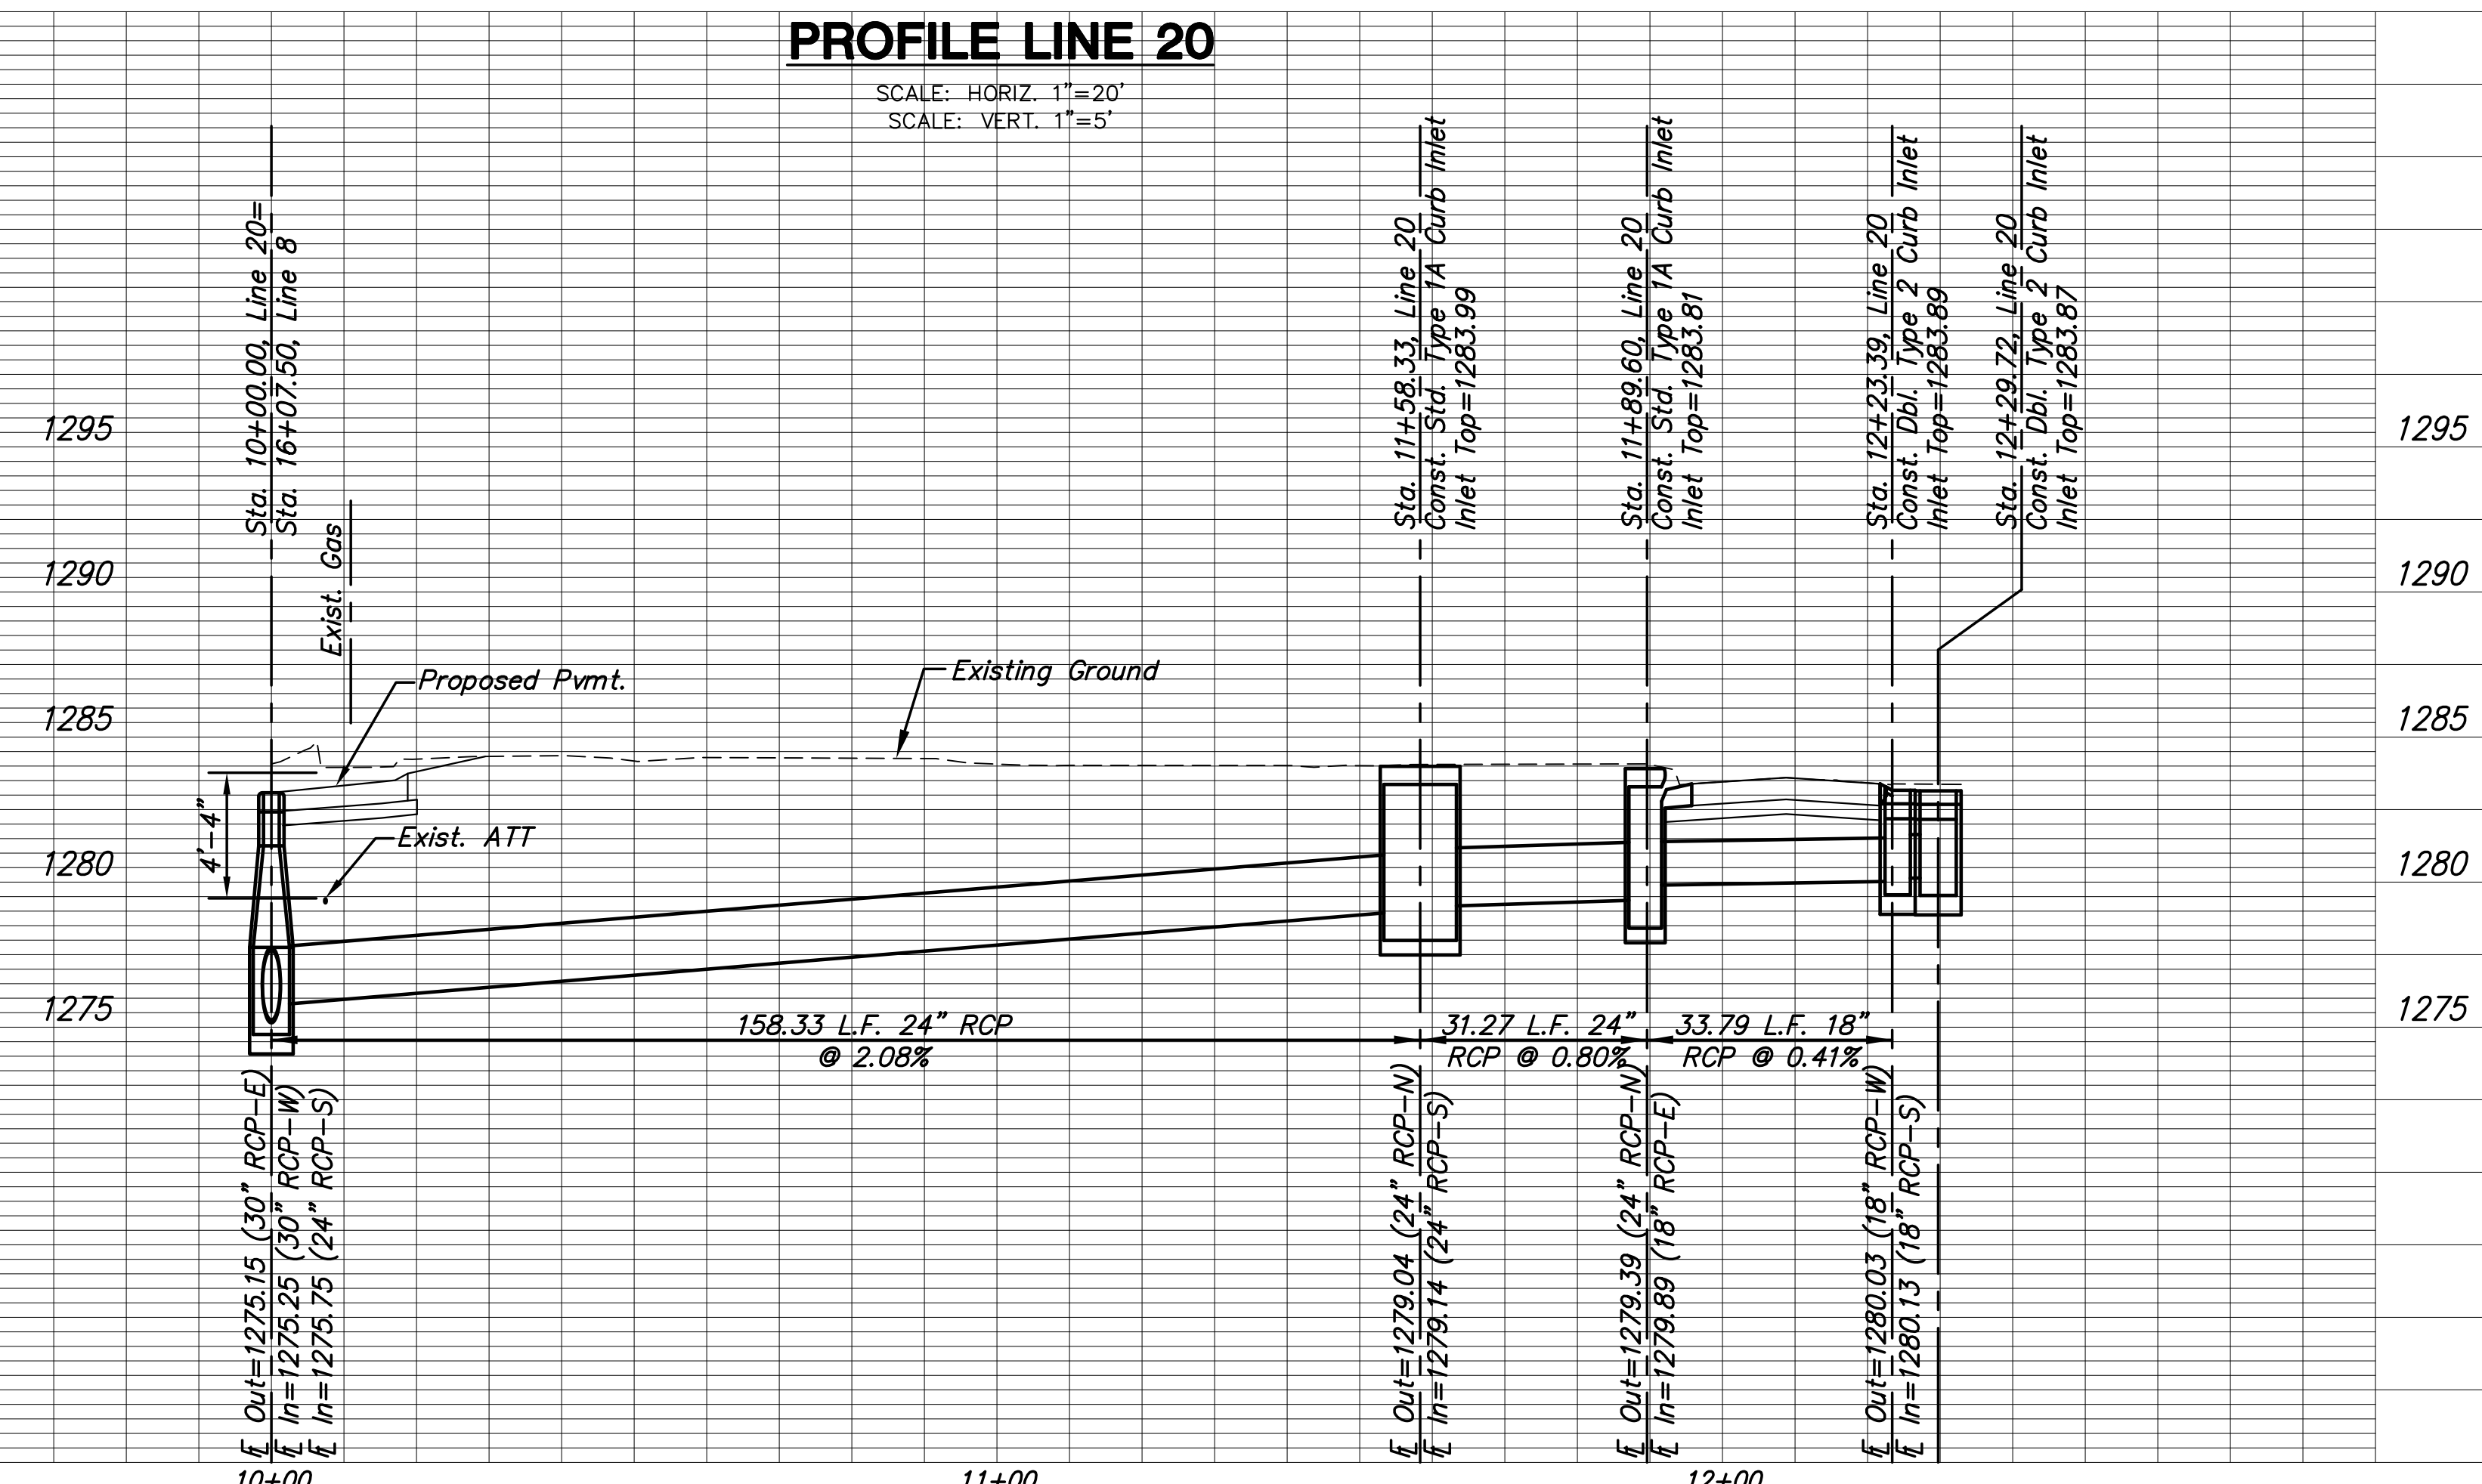

PROFILE LINE 20

STREET IMPROVEMENTS FOR:
PAWNEE AVENUE
FROM HYDRAULIC TO POPLAR
 WICHITA, KANSAS

©2013 MKEC Engineering All Rights Reserved
 These drawings and their contents, including, but not limited to, all concepts, designs, & ideas are the exclusive property of MKEC Engineering (MKEC), and may not be used or reproduced in any way without the express consent of MKEC.

STORM SEWER
LINE 18, LINE 19
& LINE 20

PROJECT NO.	87 N-0597-01	
DATE	DATE	
SCALE	1"=20 HOR/1"=5 VERT	
DESIGNED	DRAWN	CHECKED
JRA	JSB	JRA
NO.	REVISION	DATE
SHEET NO.		
36 OF 191		