

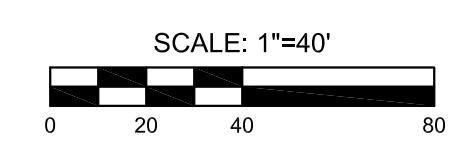
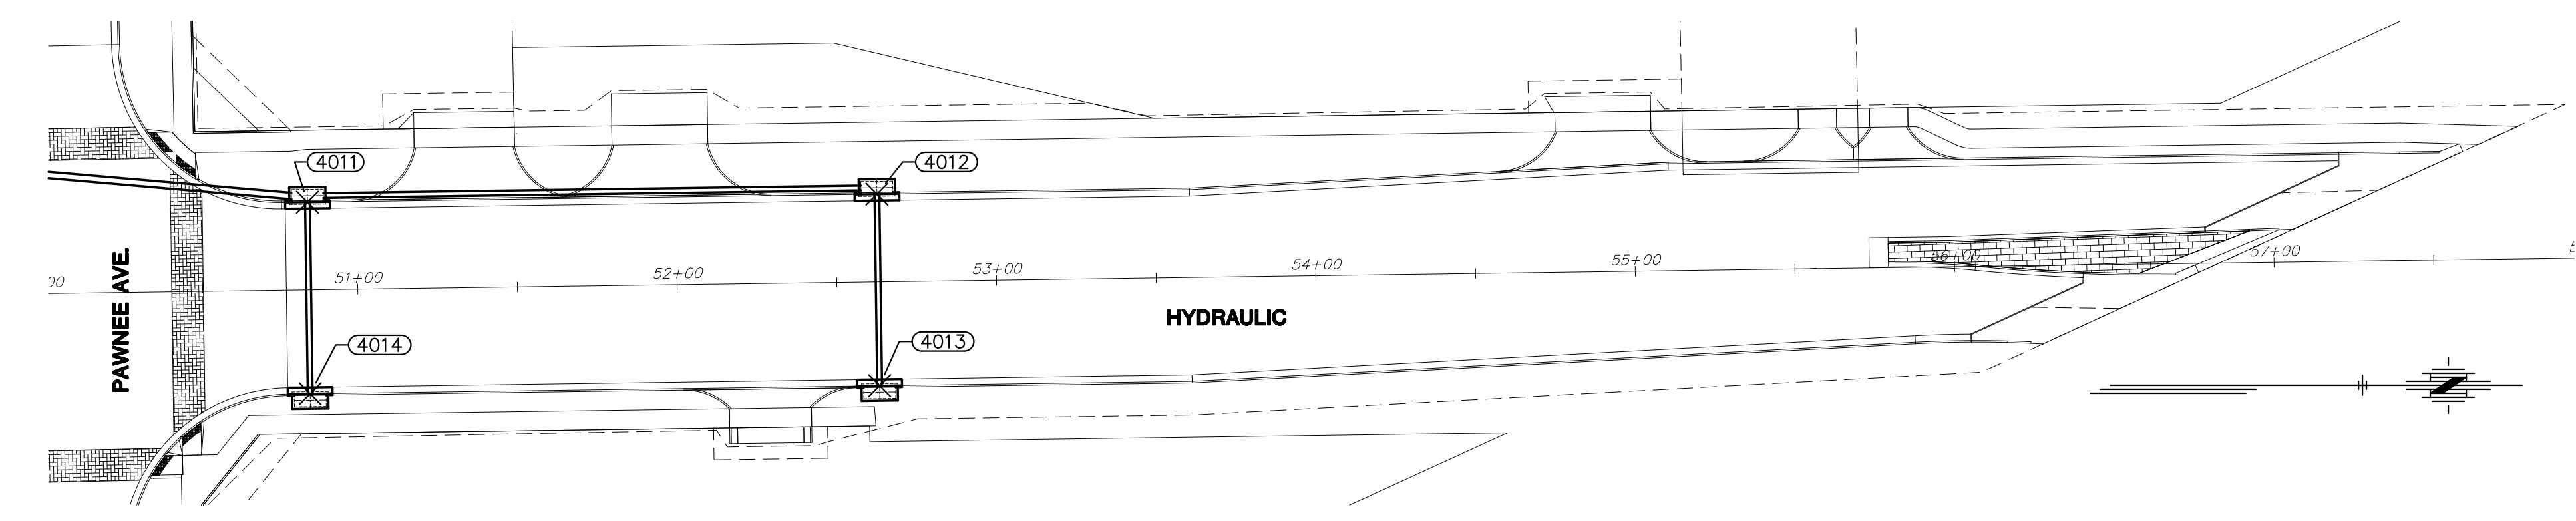


STATE	PROJECT NO.	YEAR	SHEET NO.	TOTAL SHEETS
KANSAS	87 N-0597-01	2016	38	191

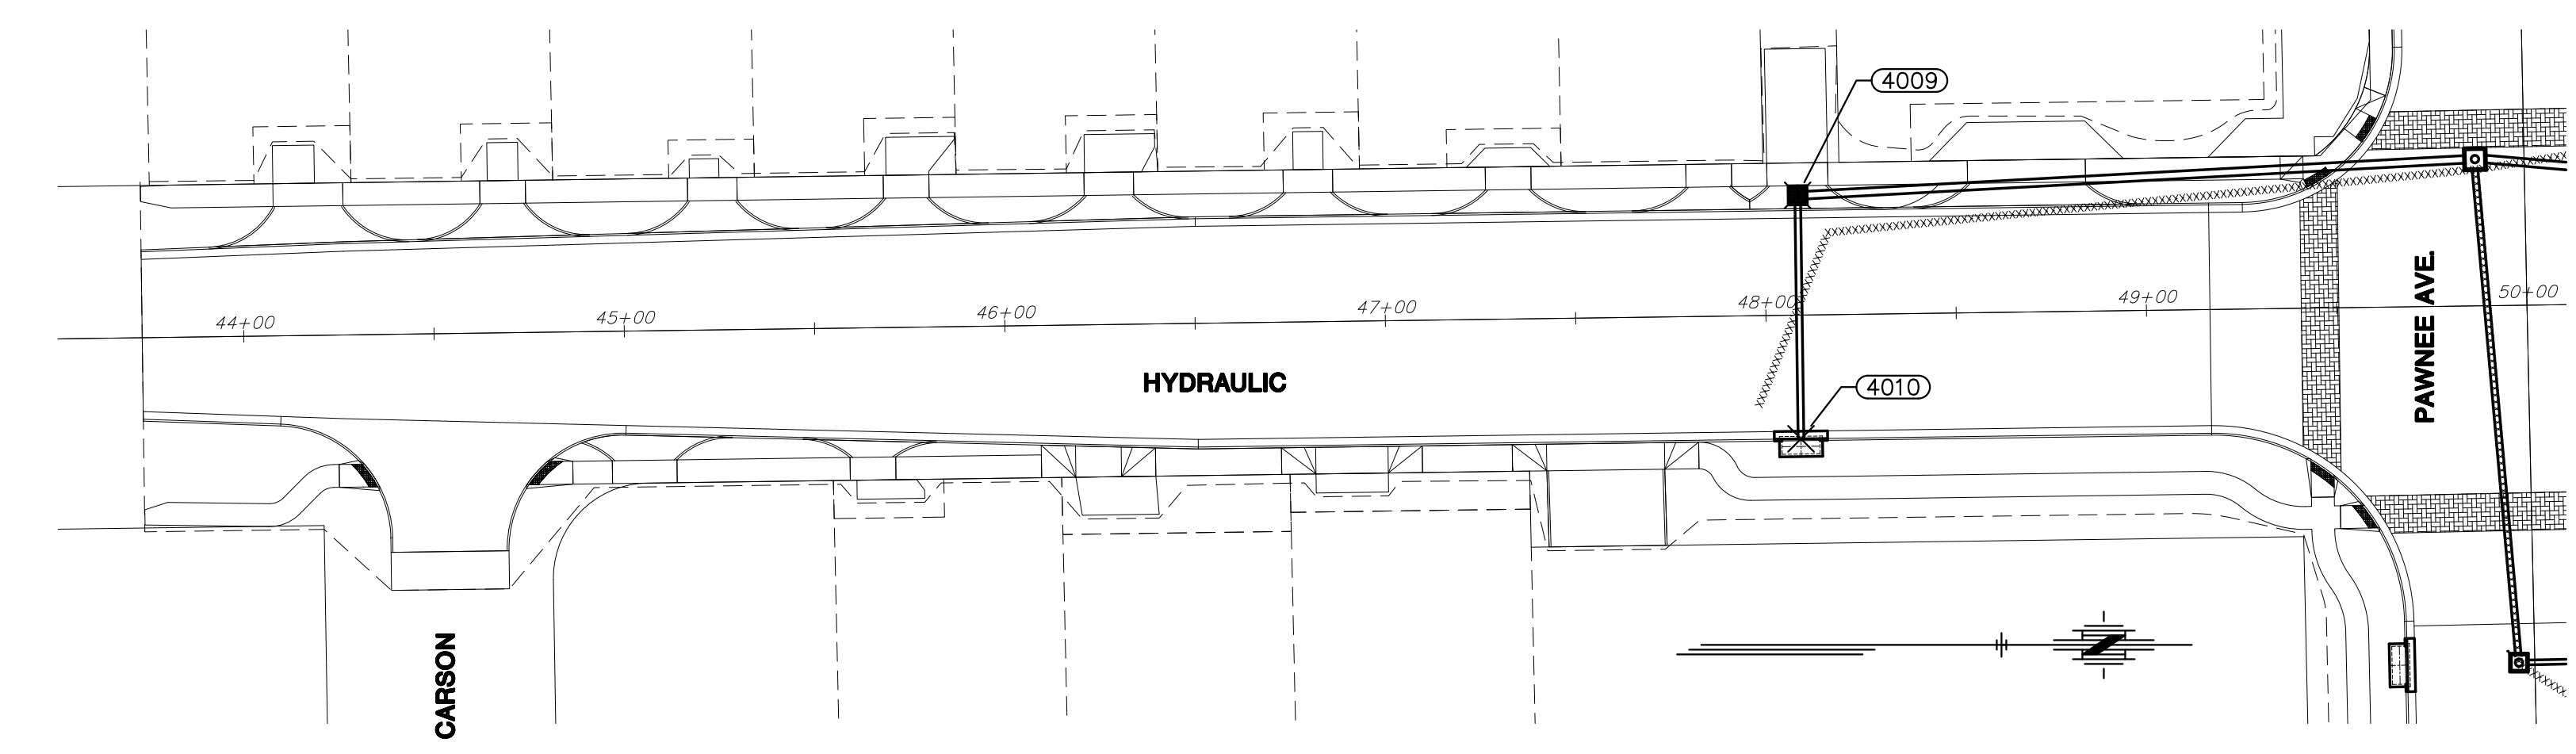

STREET IMPROVEMENTS FOR:
PAWNEE AVENUE
FROM HYDRAULIC TO POPLAR
 WICHITA, KANSAS

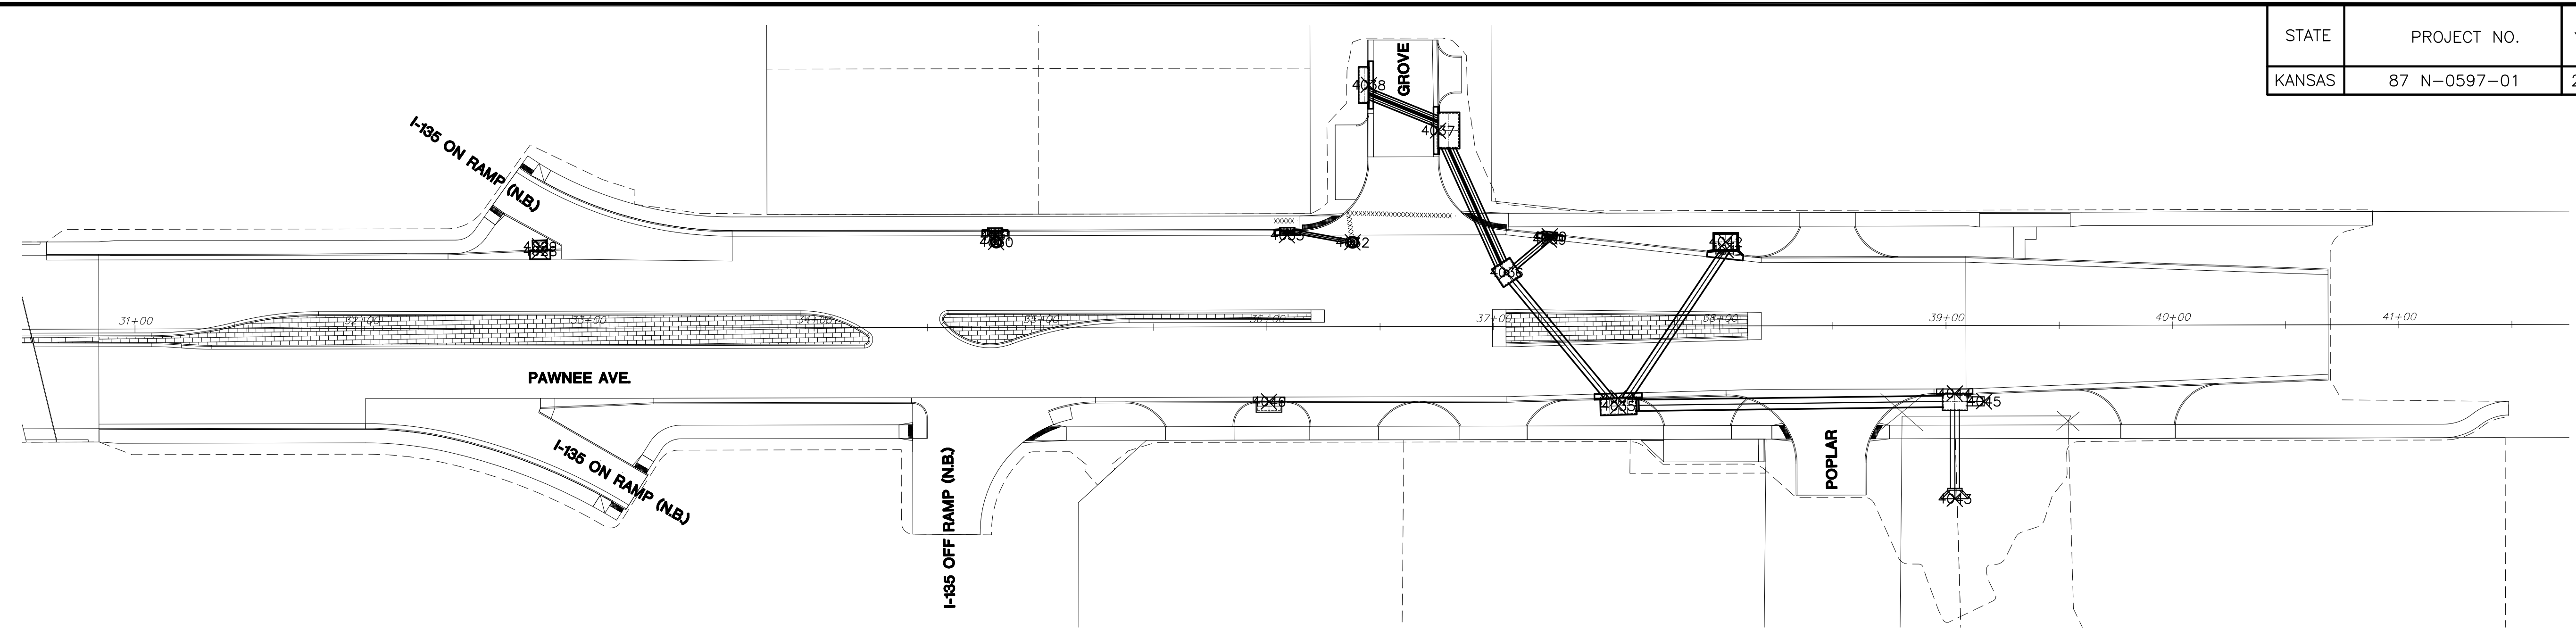

- LEGEND**
- PC—Point of Curve
 - PCC—Point on Compound Curve
 - RP—Radius Curve
 - BC—Back of Curb
 - EP—Edge of Pavement
 - PT—Point on Tangent

©2013
 MKEC Engineering
 All Rights Reserved
 www.mkec.com
 These drawings and their contents, including, but not limited to, all concepts, designs, & ideas are the exclusive property of MKEC Engineering (MKEC), and may not be used or reproduced in any way without the express consent of MKEC.

STORM SEWER BUBBLE MAP

PROJECT NO.	87 N-0597-01	
DATE	DATE	
SCALE	1"=40'	
DESIGNED	DRAWN	CHECKED
JRA	LES	JRA
NO.	REVISION	DATE

PLOTTED: Monday, May 09, 2016 @ 11:35AM
 J:\CIVIL\05745\DWG\CONTROL-BUBBLE\05745-DB02.DWG