



STATE	PROJECT NO.	YEAR	SHEET NO.	TOTAL SHEETS
KANSAS	87 N-0597-01	2016	47	191

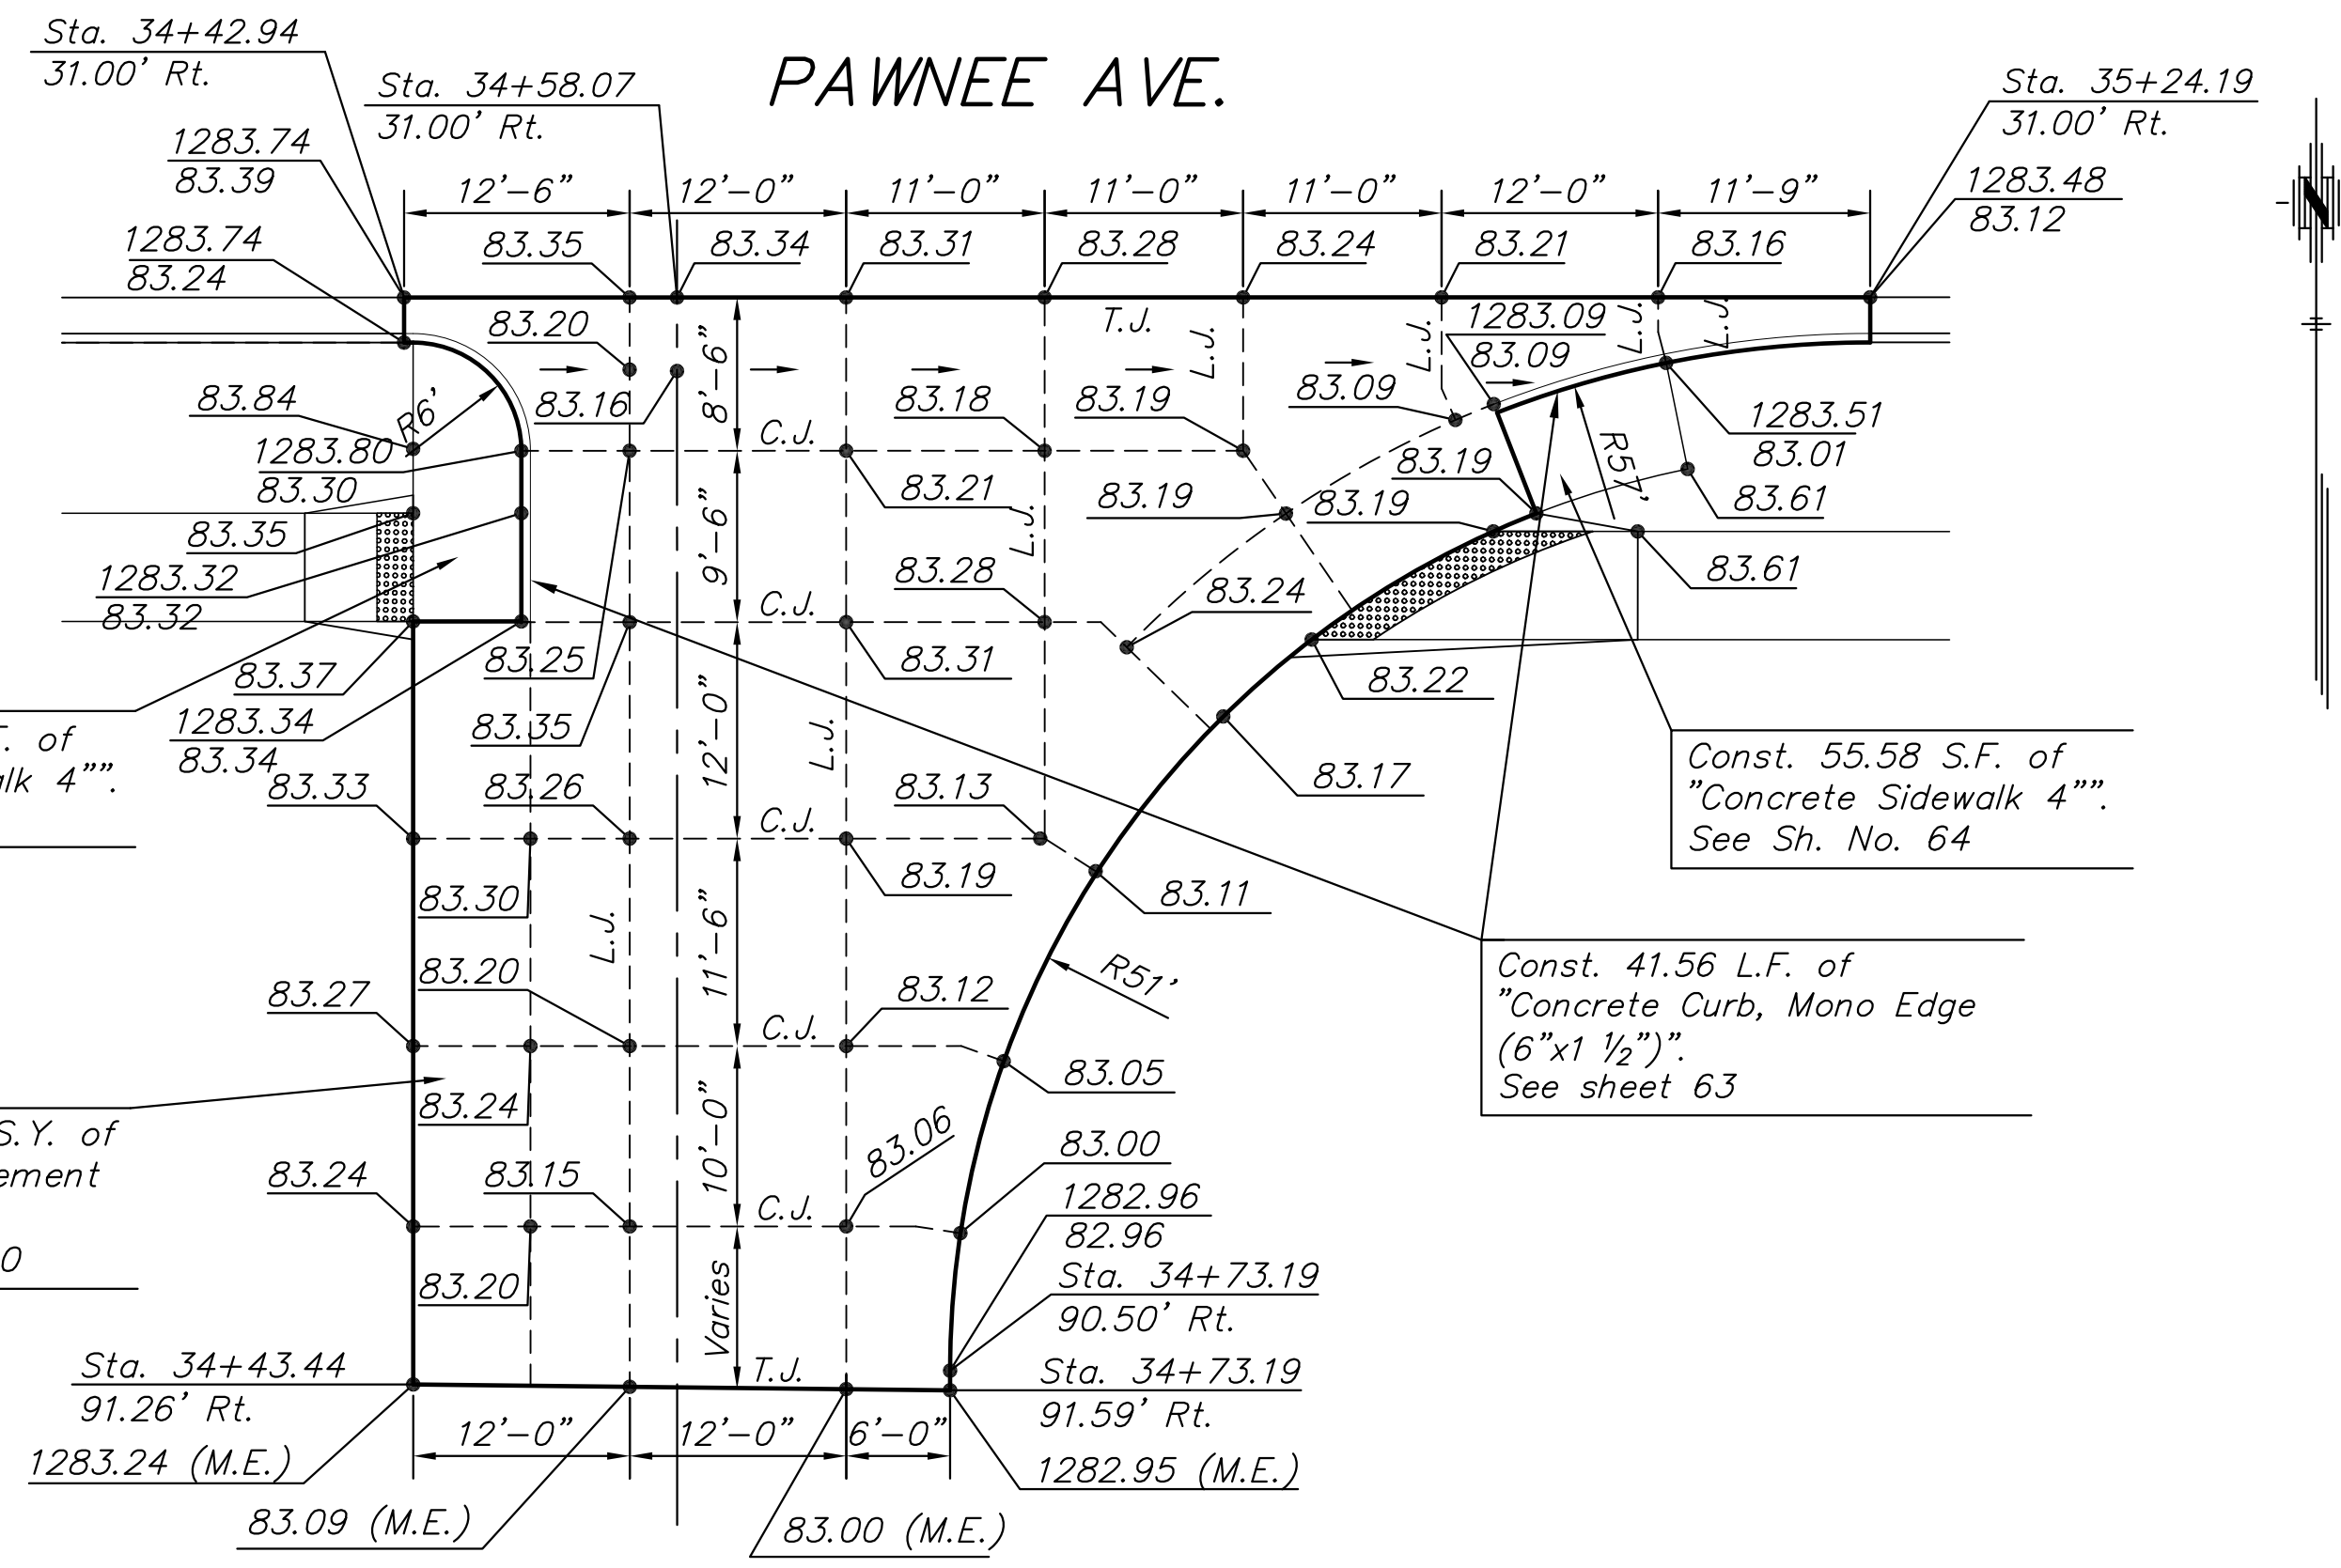

I-135 N.B. OFF RAMP, 31.00' LT.
Scale: 1"=10'

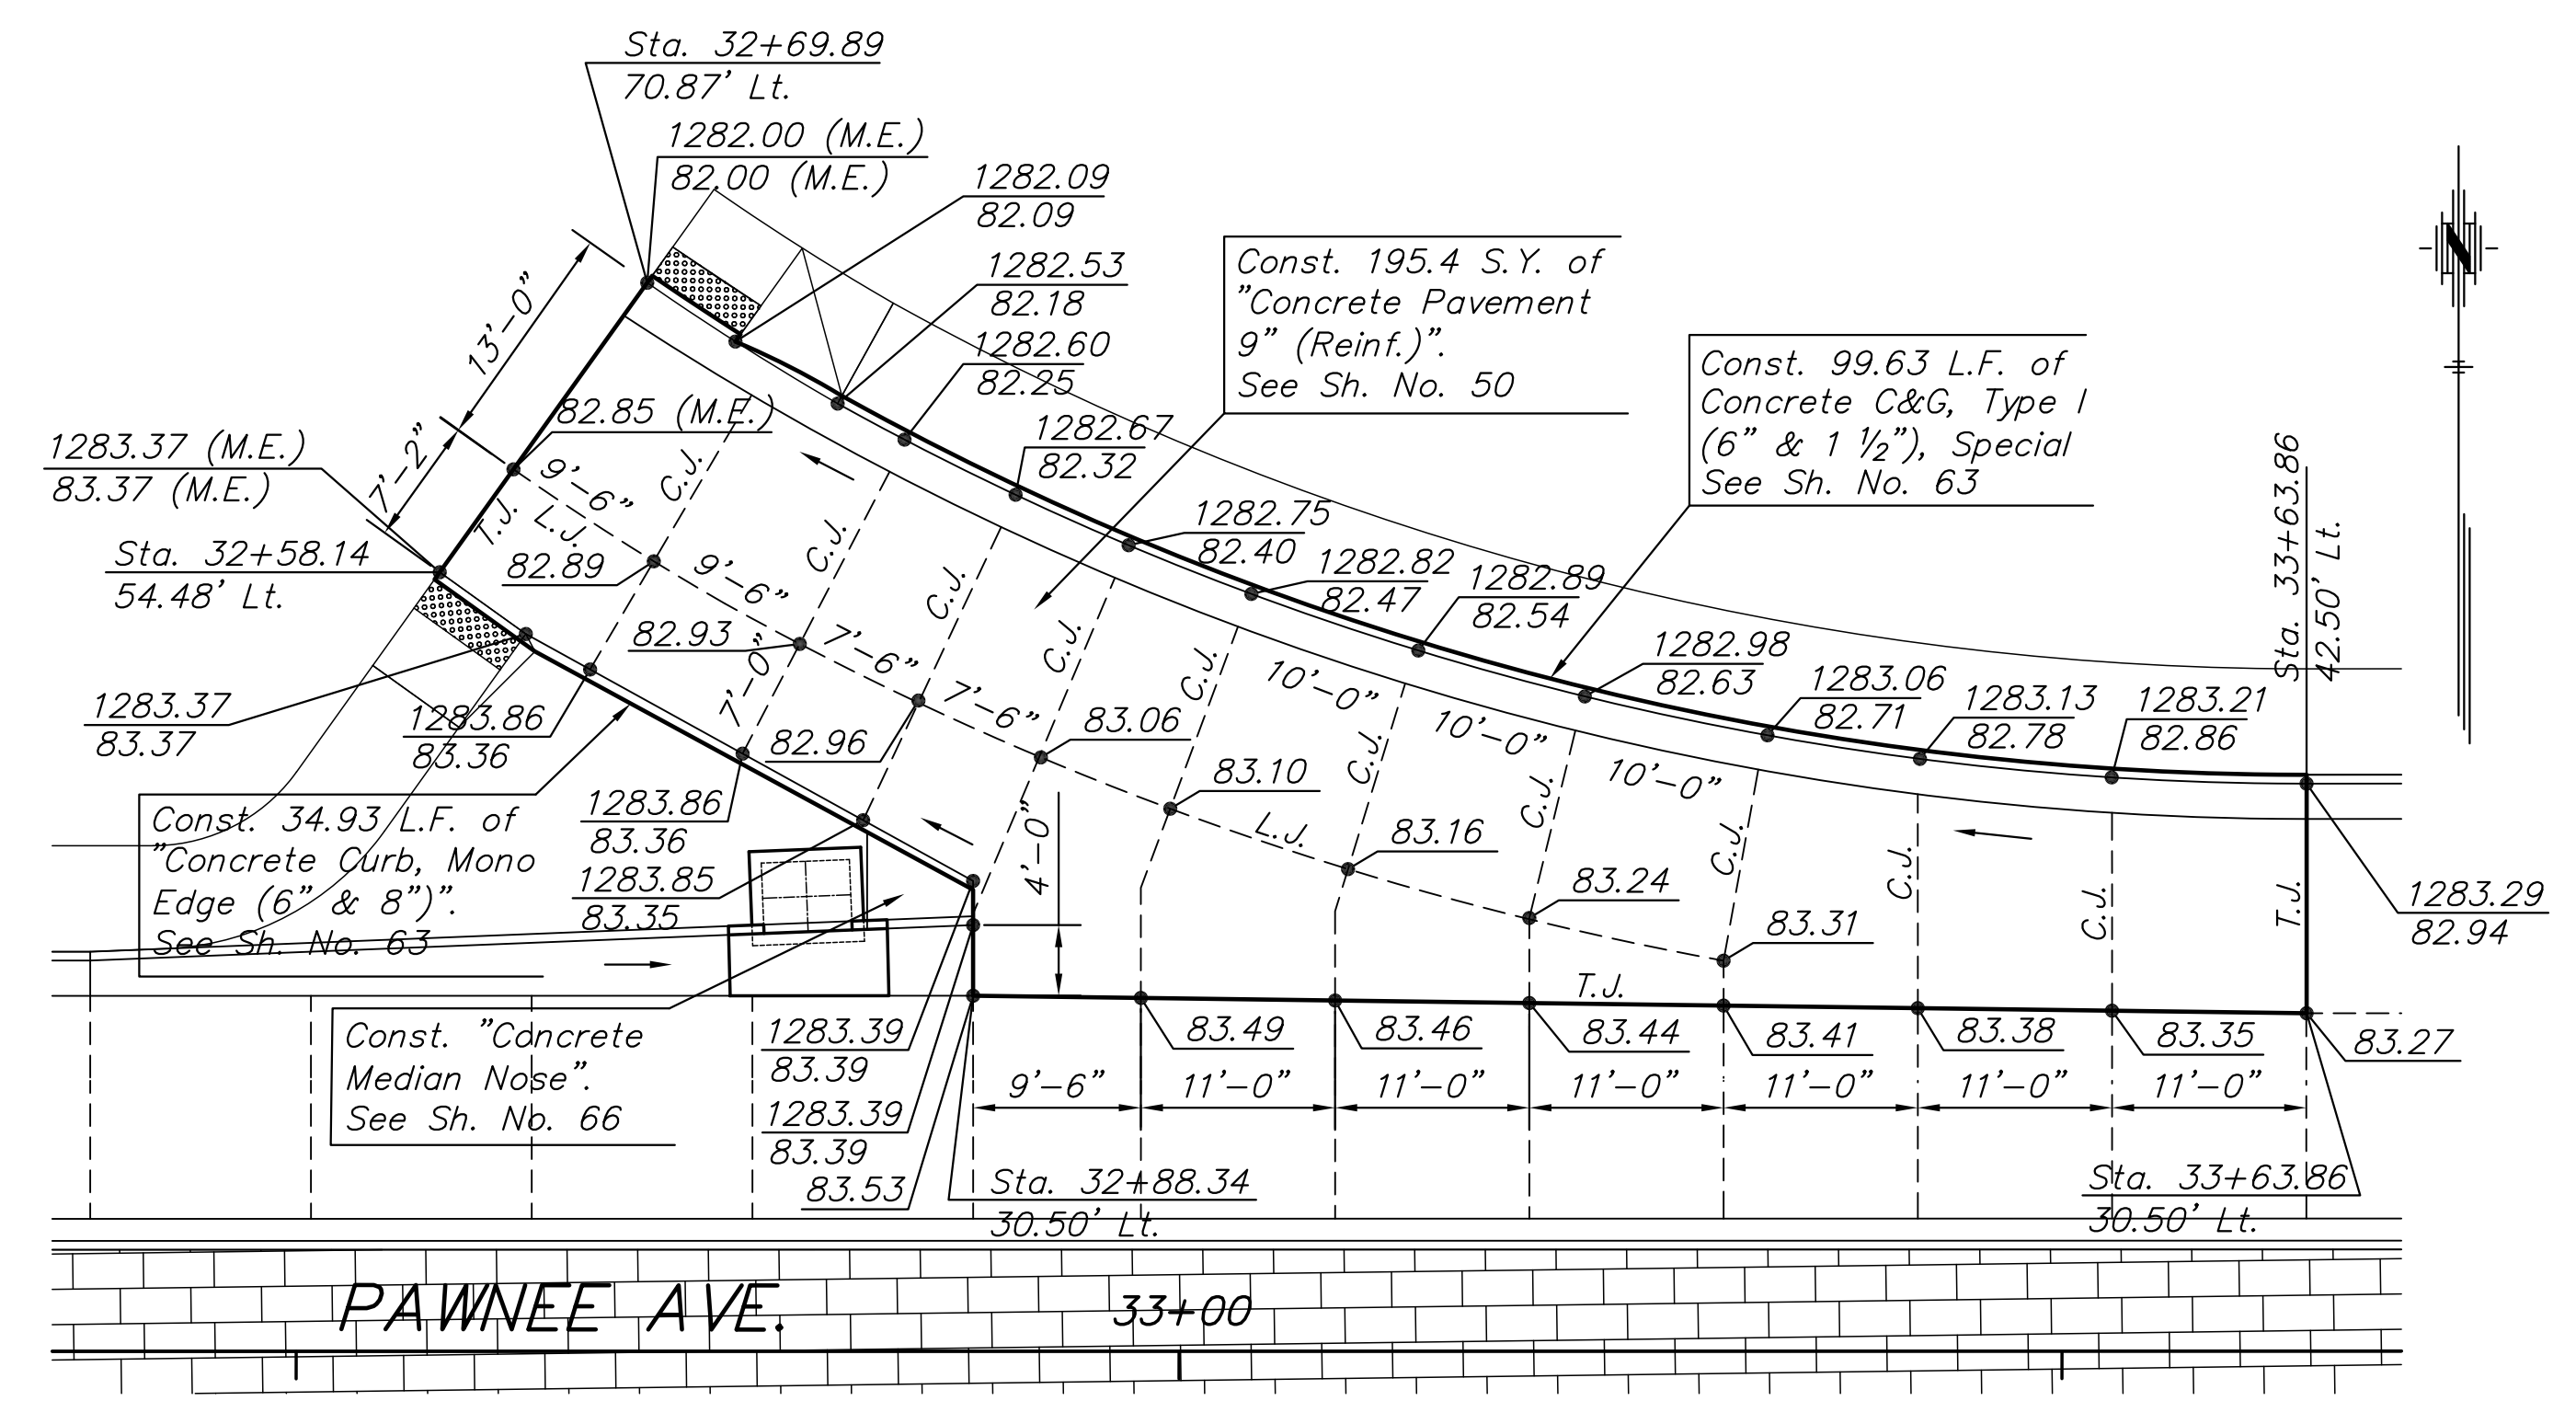

I-135 N.B. ON RAMP
Scale: 1"=10'

LEGEND	
C.J.	= Contraction Joint
L.J.	= Longitudinal Joint
I.J.	= Isolation Joint
T.J.	= Tied Construction Joint
D.E.J.	= Doweled Expansion Joint
	= Valley Cutter Flow Direction
	Back of Curb Elevation Flow Line Elevation
	Back of Curb Elevation High Edge of Curb Elevation

STREET IMPROVEMENTS FOR:
PAWNEE AVENUE
FROM HYDRAULIC TO POPLAR
WICHITA, KANSAS

©2013
MKEC Engineering
All Rights Reserved
www.mkec.com
These drawings and their contents, including, but not limited to, all concepts, designs, & ideas are the exclusive property of MKEC Engineering (MKEC), and may not be used or reproduced in any way without the express consent of MKEC.

INTERSECTION PLANS - RAMPS

PROJECT NO.	87 N-0597-01	
DATE	DATE	
SCALE	1"=10'	
DESIGNED	DRAWN	CHECKED
JRA	JSB	JRA

NO.	REVISION	DATE
-----	----------	------

SHEET NO.

PLOTTED: Monday, May 09, 2016 @ 11:05AM
 J:\CIVIL\05745\DWG\PAV\05745-INTERA.DWG