


PROJECT NO.	YEAR	SHEET NO.	TOTAL SHEETS
87 N-0304-01	2004	15	50

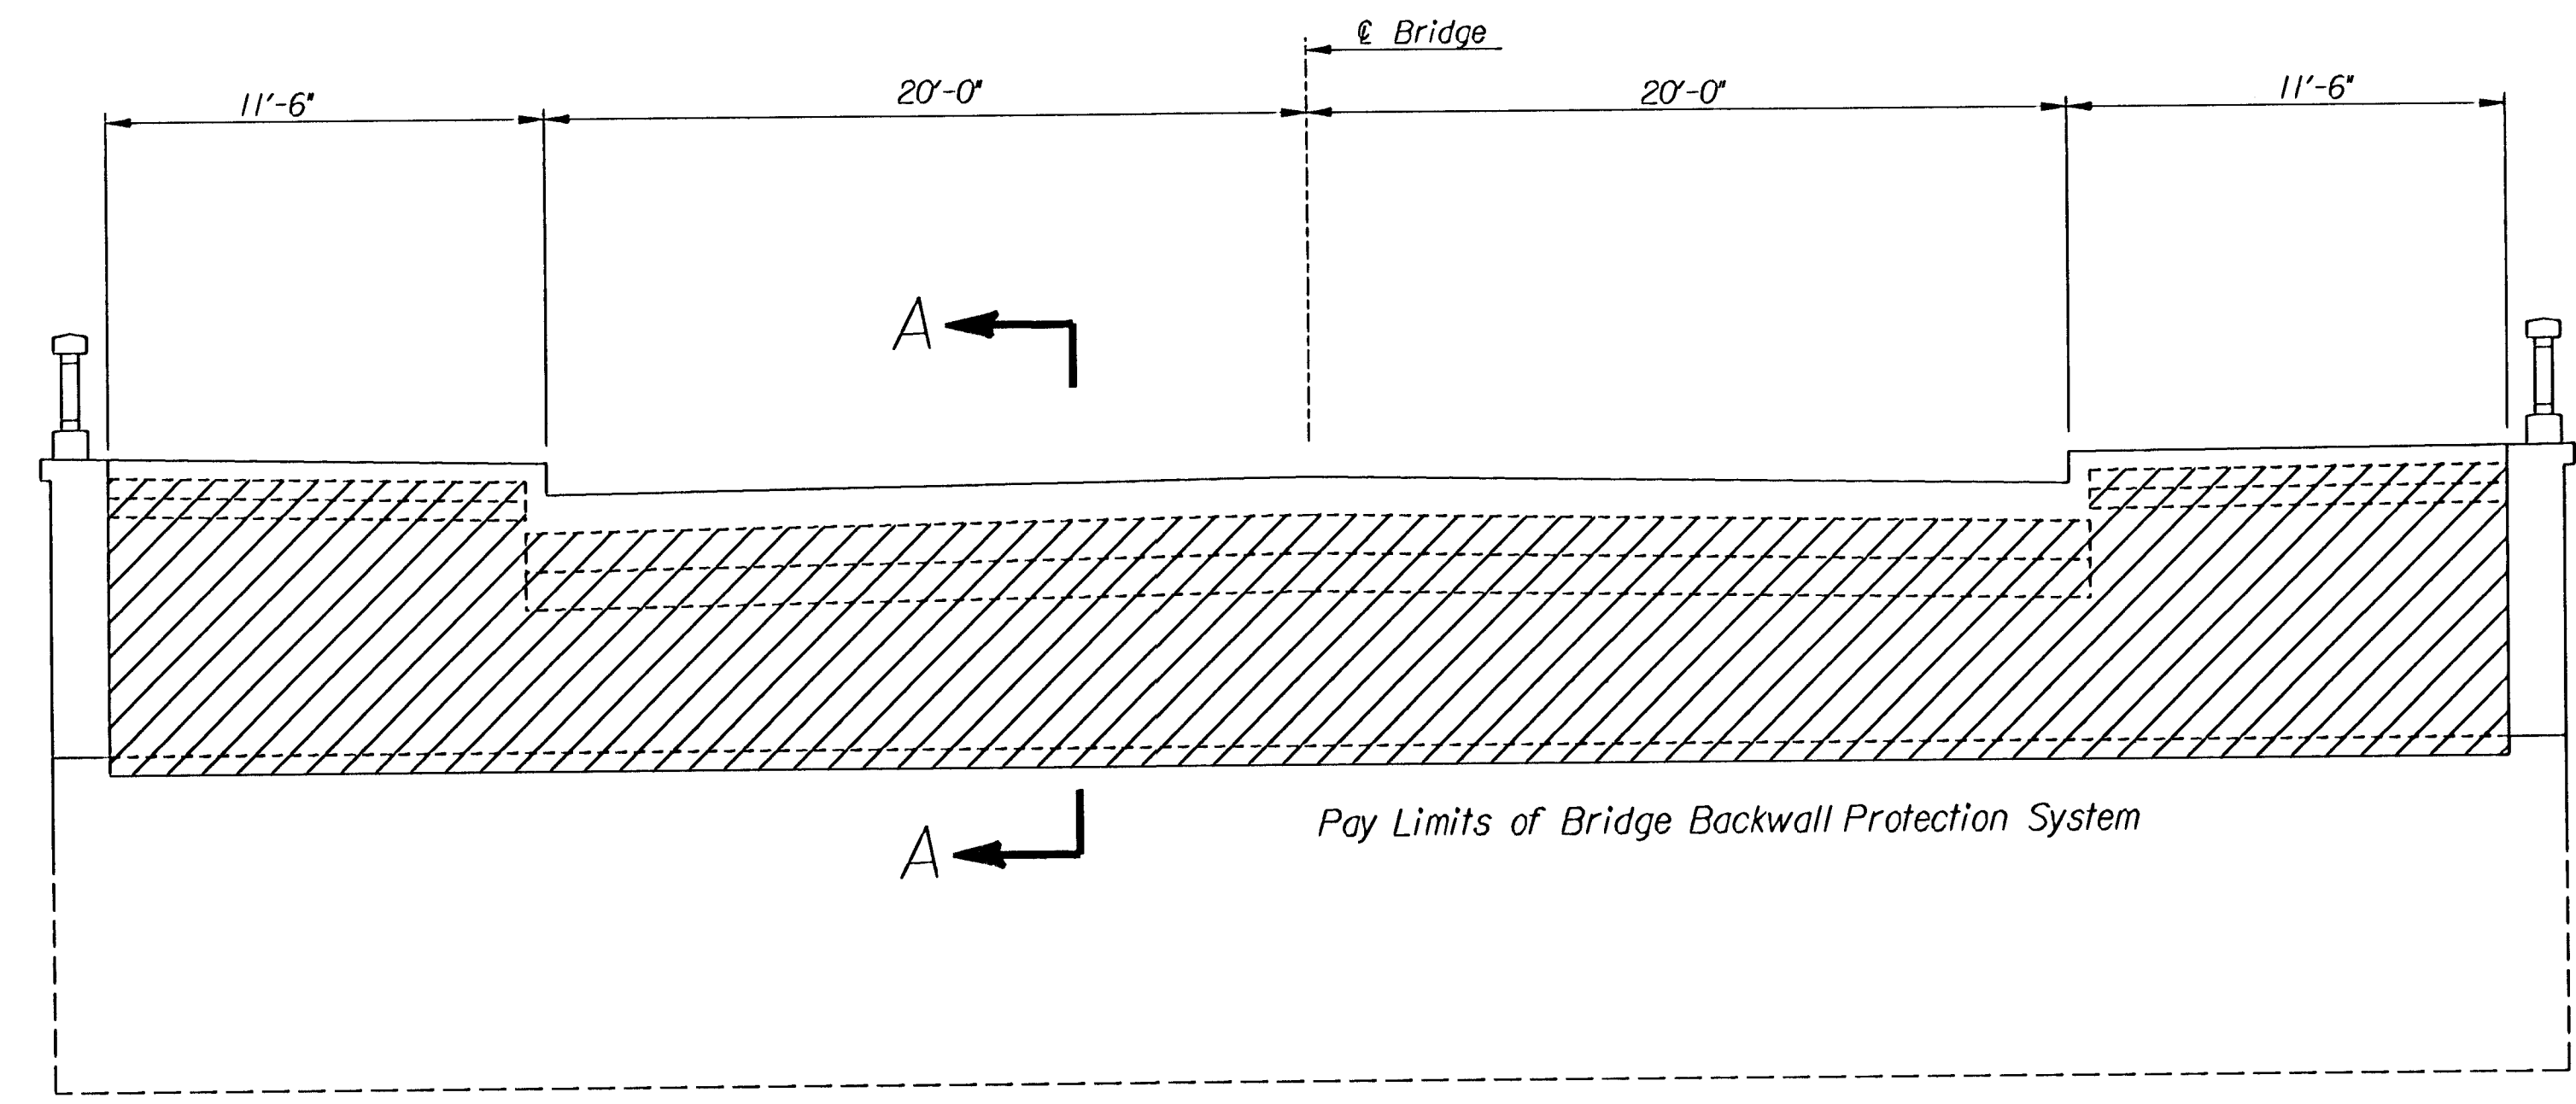


**ELEVATION**

**GENERAL NOTES**

BRIDGE BACKWALL PROTECTION SYSTEM: Apply a Bridge Backwall Protective System to the approach side of the abutments in accordance with KDOT Specifications and the manufacturers recommendations. Prior to backfilling, repair any damage done to the system at no charge.

Plotted By : ras  
 Plot File : i:/1996/96940/002/officecheck/standards/strpdrn  
 Plot Date : 3-22-2004  
 Std. Base File : /usr2/stand/us/br102a  
 Server File : /usr2/  
 Server : wjch  
 View : PLOT1

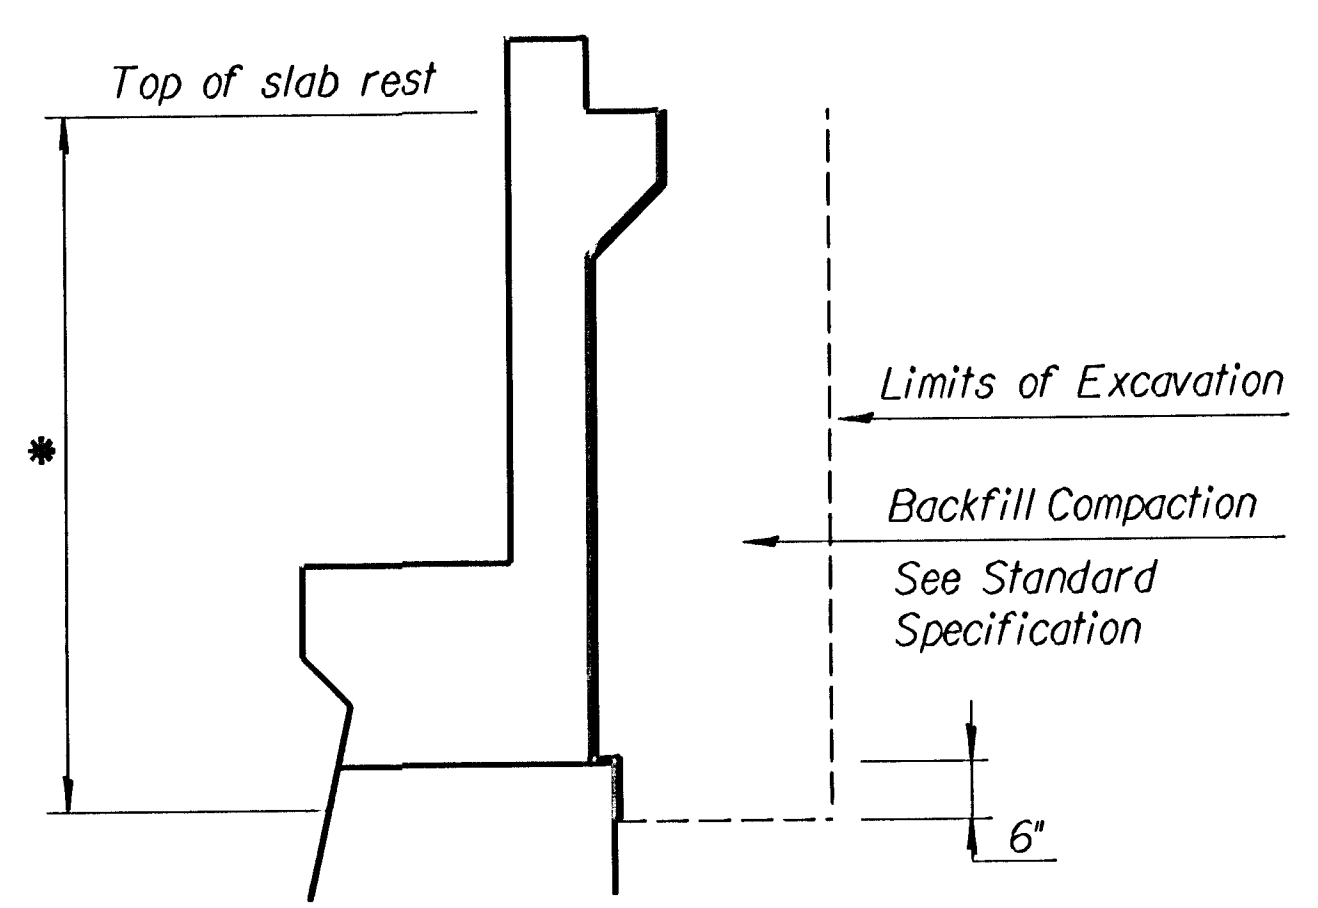

**SECTION A-A** \*Pay Limits of Bridge Backwall Protection System

SUMMARY OF QUANTITIES	
Bridge Backwall Protection System	96.0 Sq. Yds.

NO.	DATE	REVISIONS	BY	APP'D
4	2-24-94	Bridge Backwall Protection Sys.	LRR	KFH
3	2-10-93	Compaction becomes subsidiary	LRR	KFH
2	2-14-92	Expanded strip drain & CTM	LRR	KFH
1	4-6-90	Add Steel Guide Post Option	LRR	KFH

**KANSAS DEPARTMENT OF TRANSPORTATION**

**BRIDGE BACKWALL PROTECTION**

**BR102A**

DESIGNED	3-16-94	APP'D	KENNETH F. HURST
DESIGN CR.	DETAIL CR.	LRR QUANT. CR.	TRACE CR.