

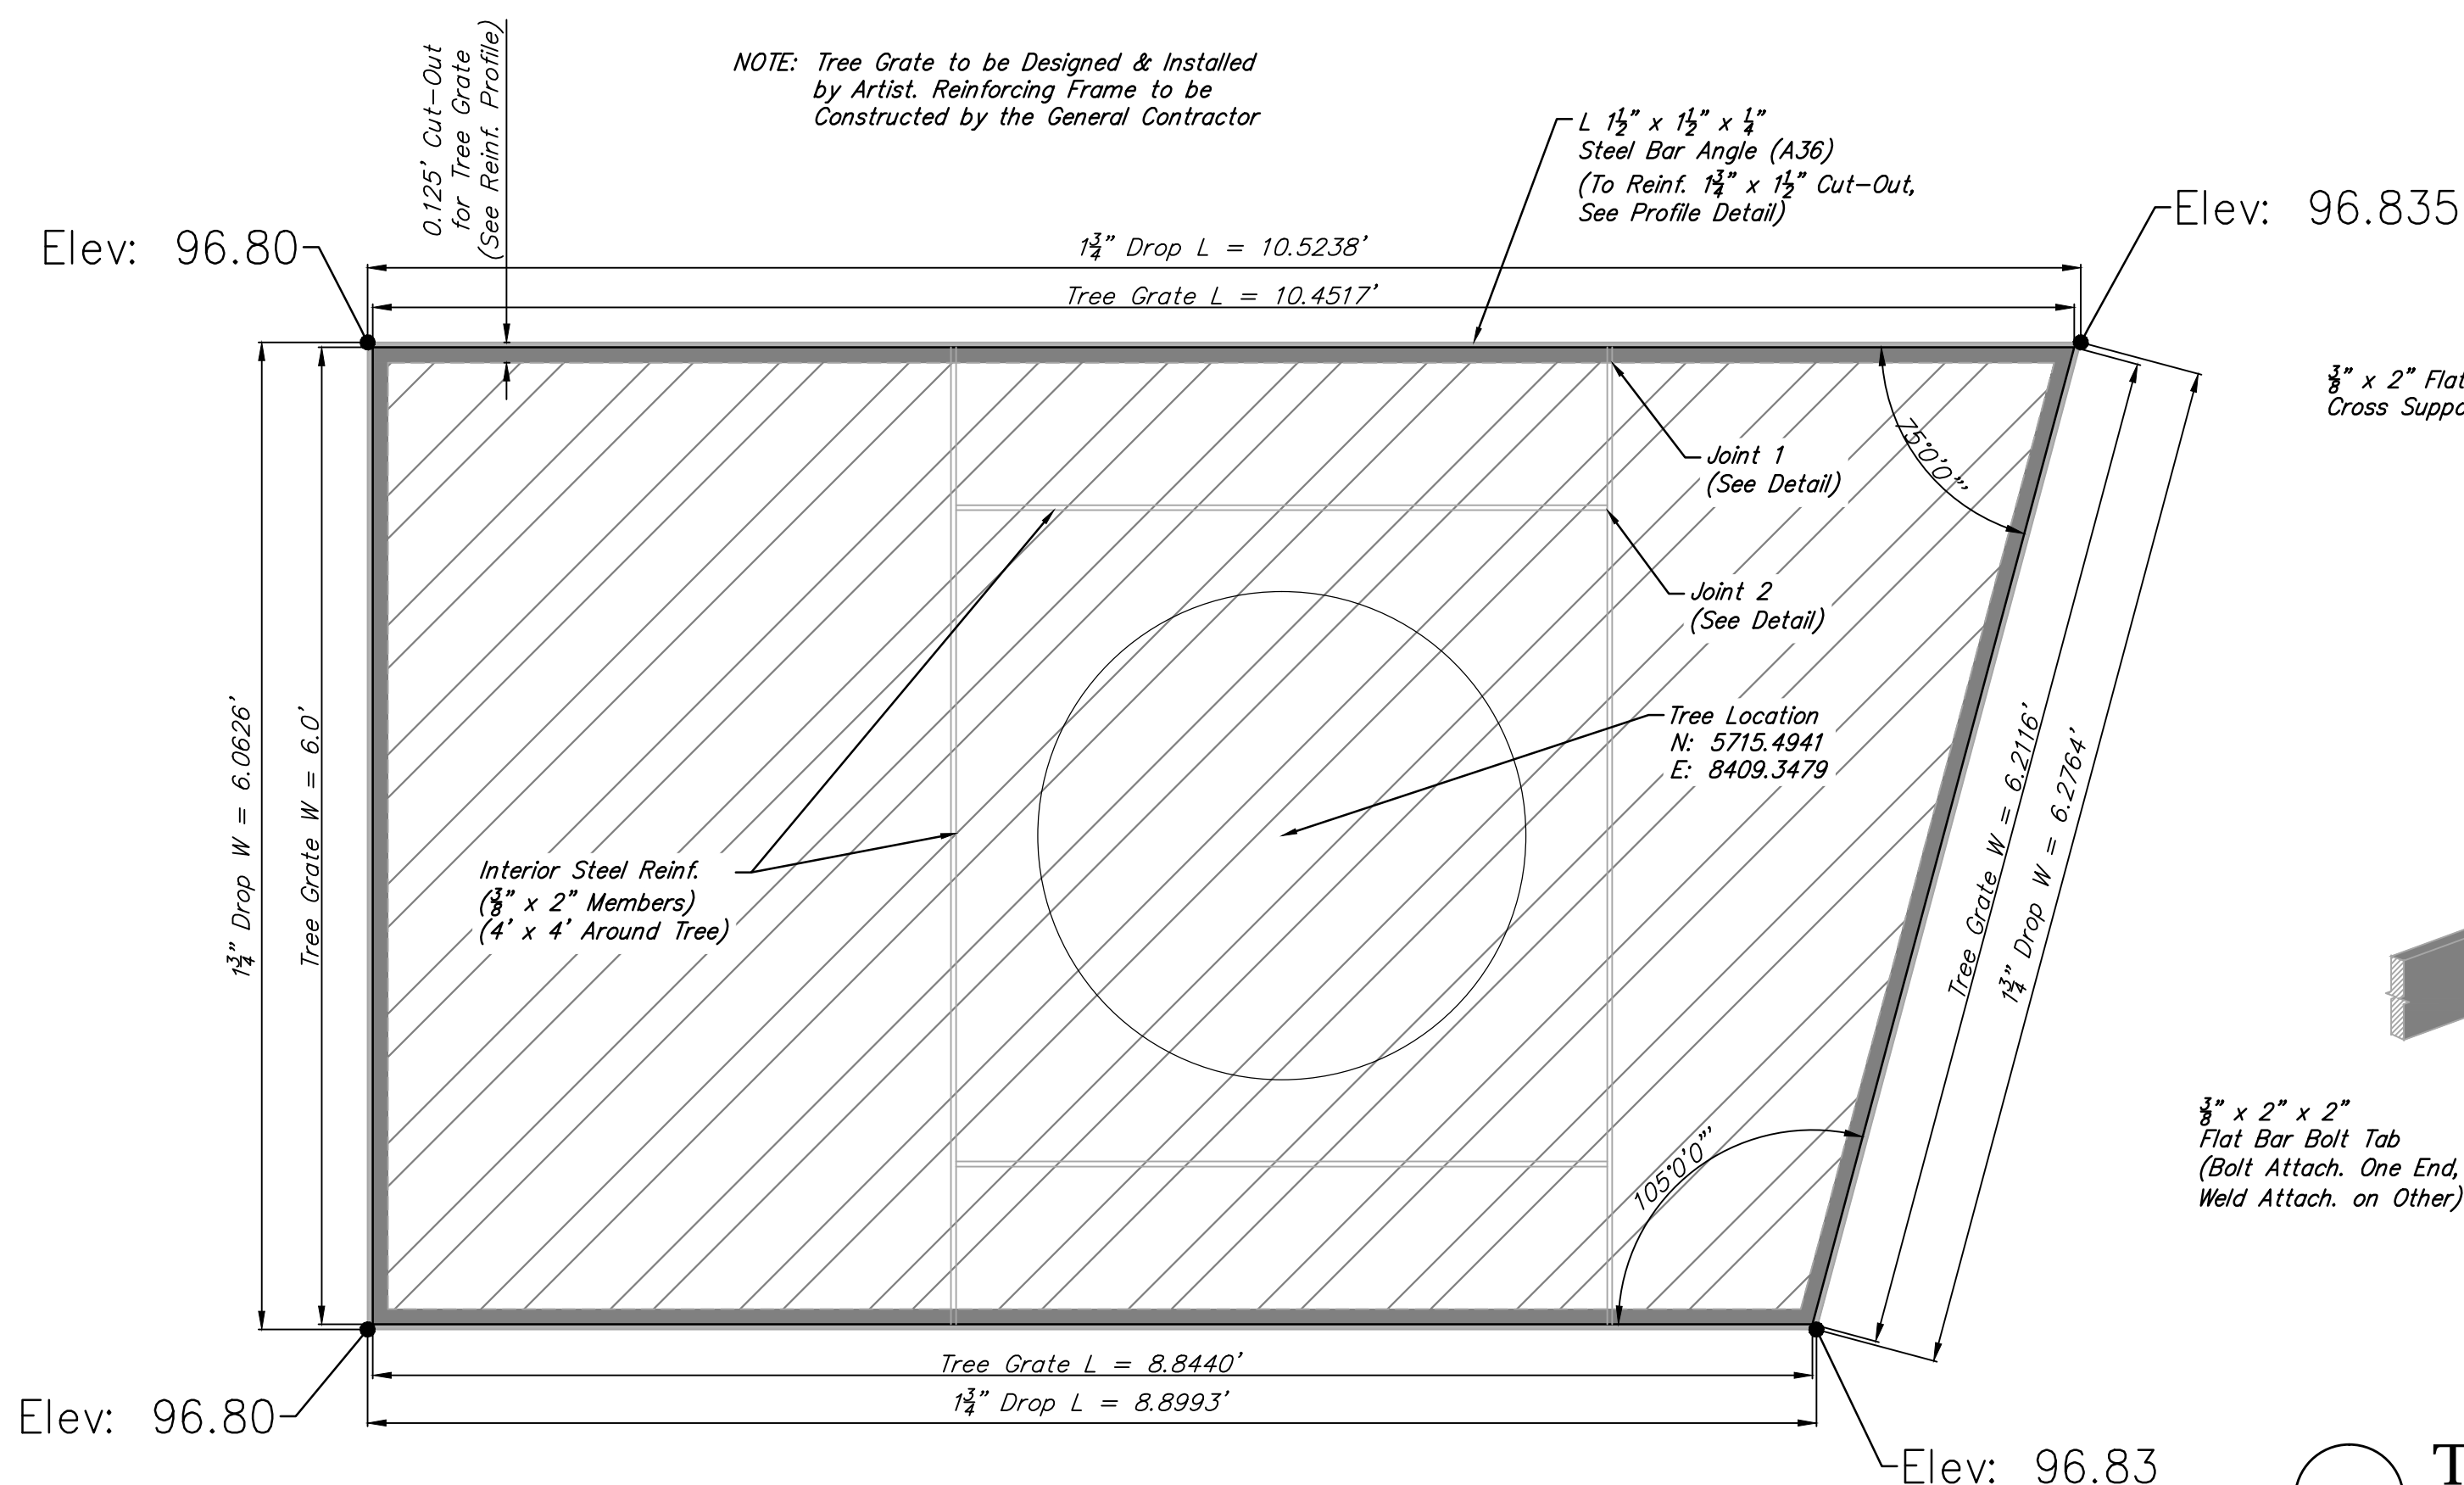



TREE GRATE at STAGE AREA
1"=4'

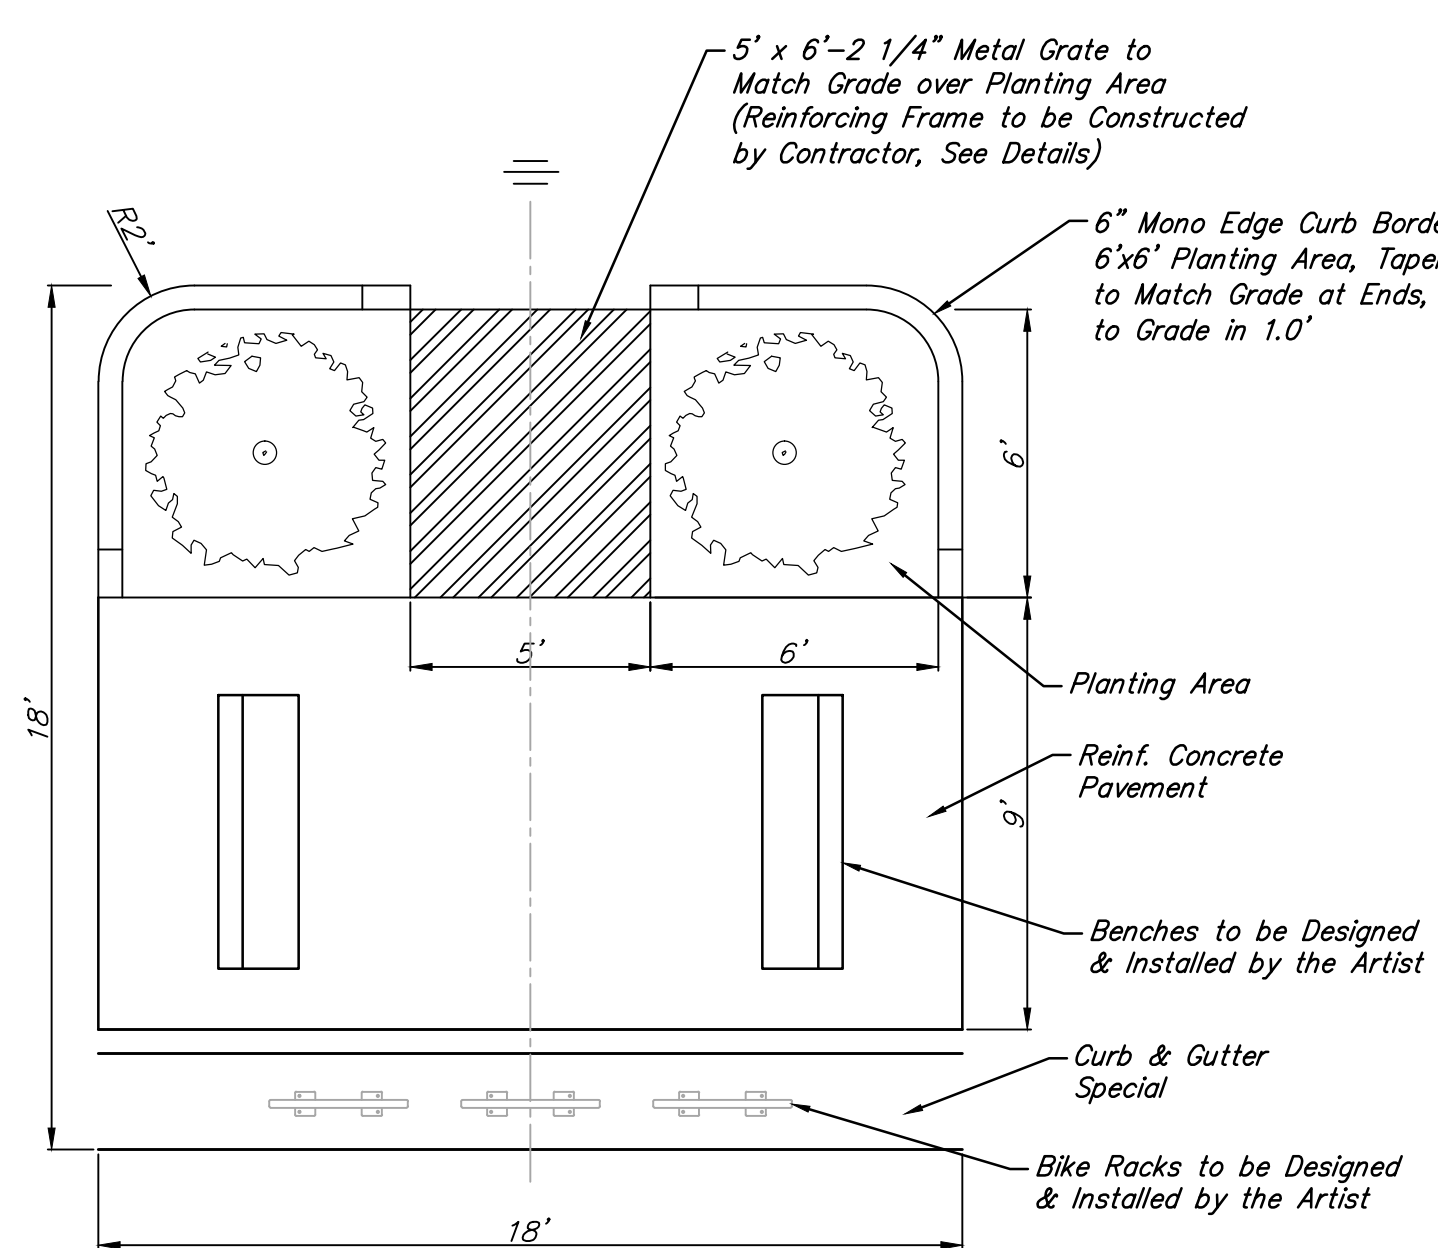

TREE GRATE DETAILS
1"=1'

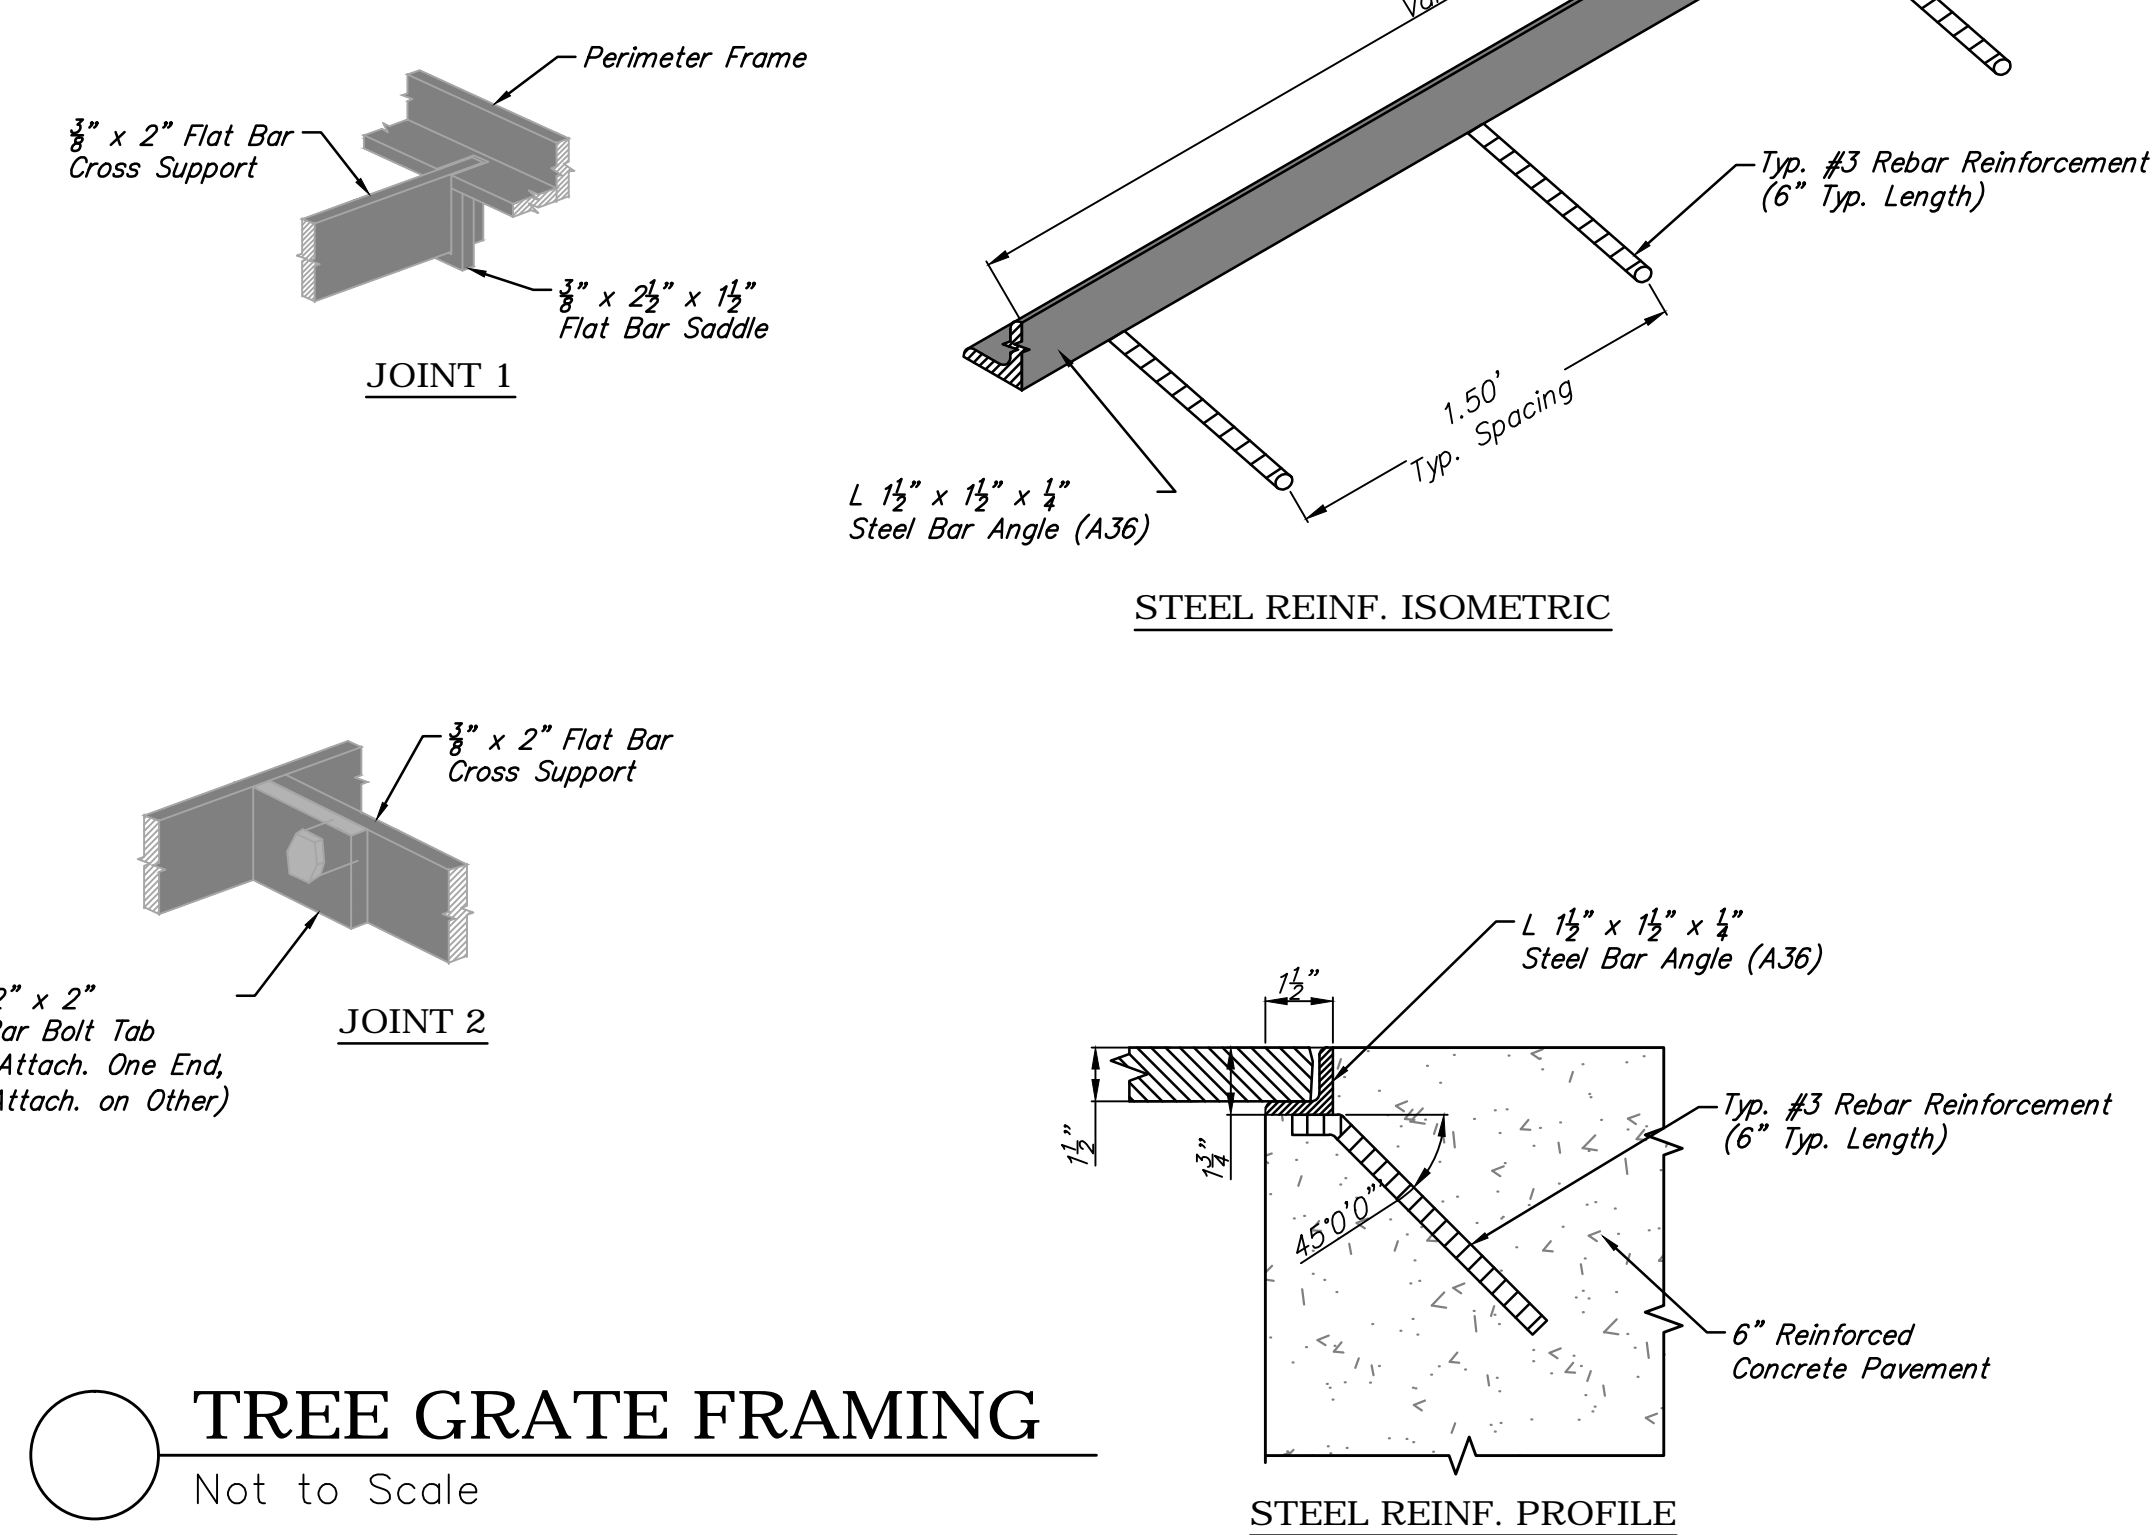

BIKE / LANDSCAPING AREA
1"=4'

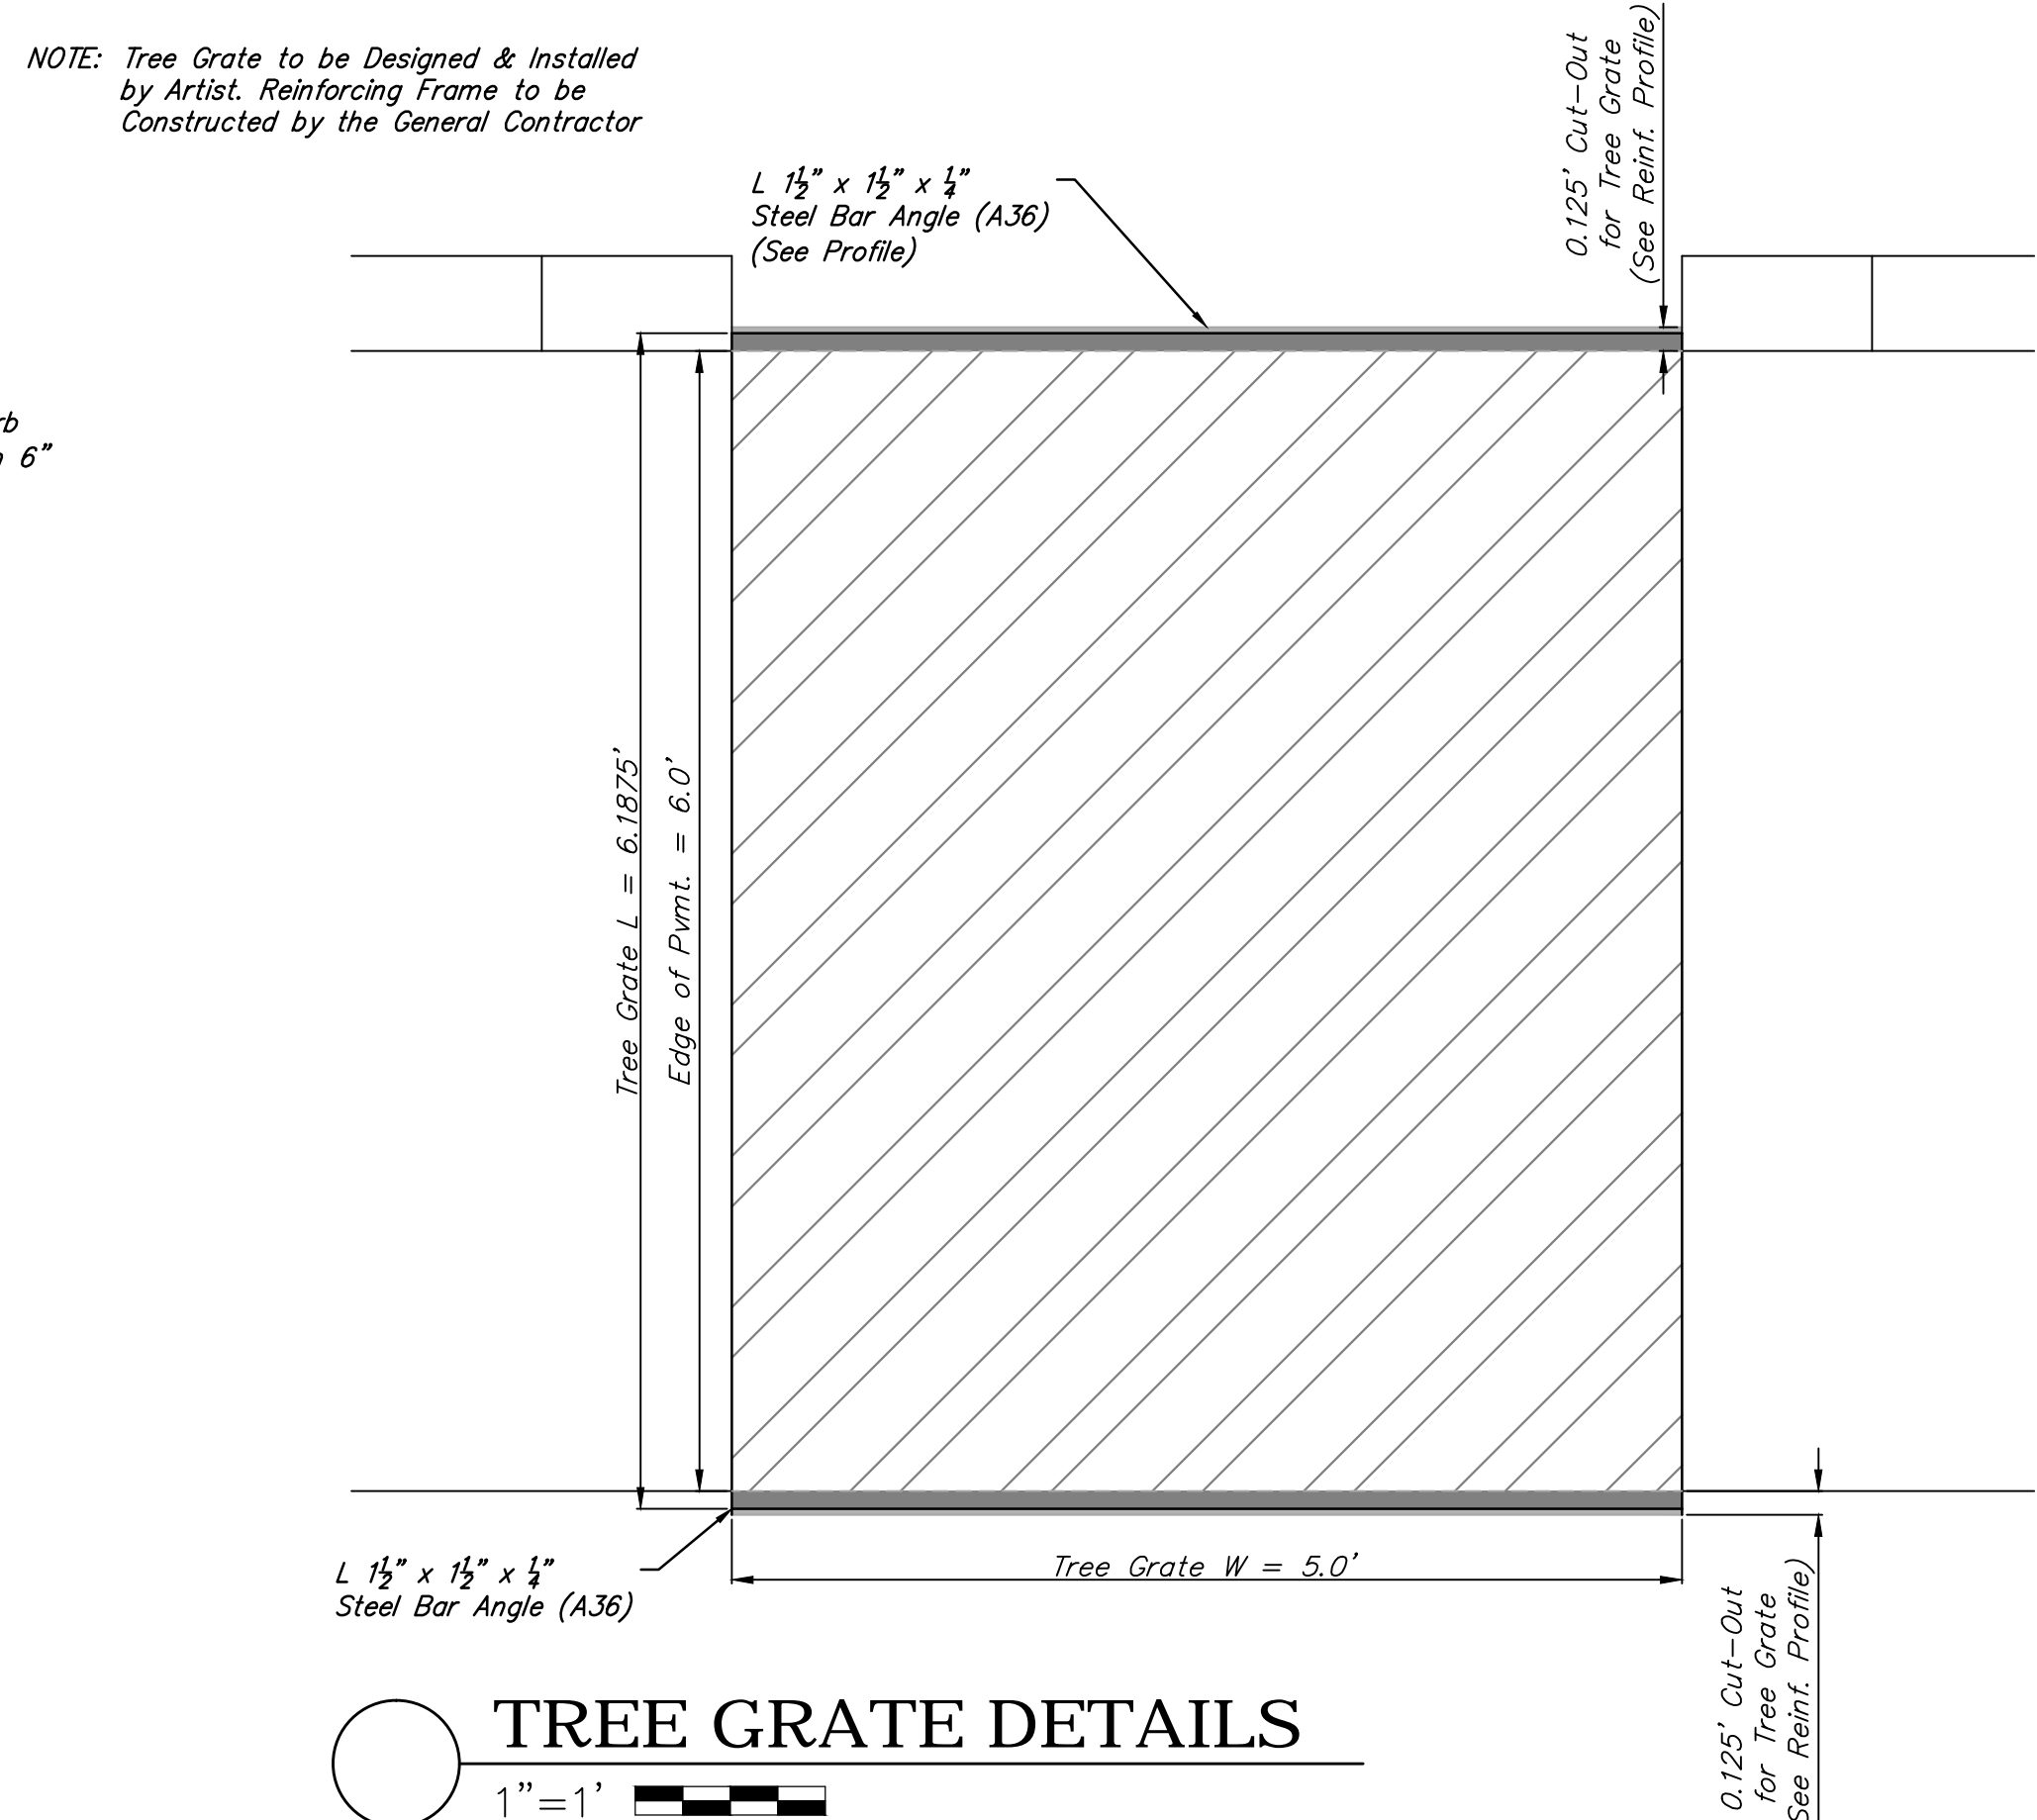

TREE GRATE DETAILS
1"=1'

