
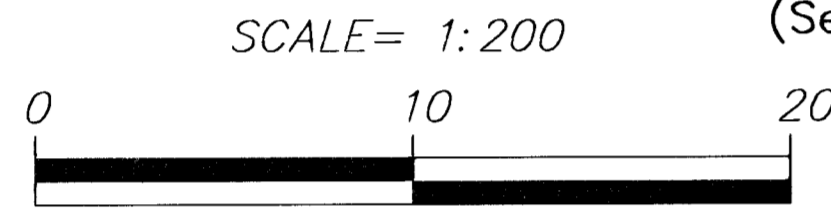



FHWA REG NO.	STATE	PROJECT NO.	YEAR	SHEET NO.	TOTAL SHEETS
7	KANSAS	87-N-0200-01	2001	10	78

DATE	
BY	
REFERENCES NOTED	
REFERENCES CHECKED	


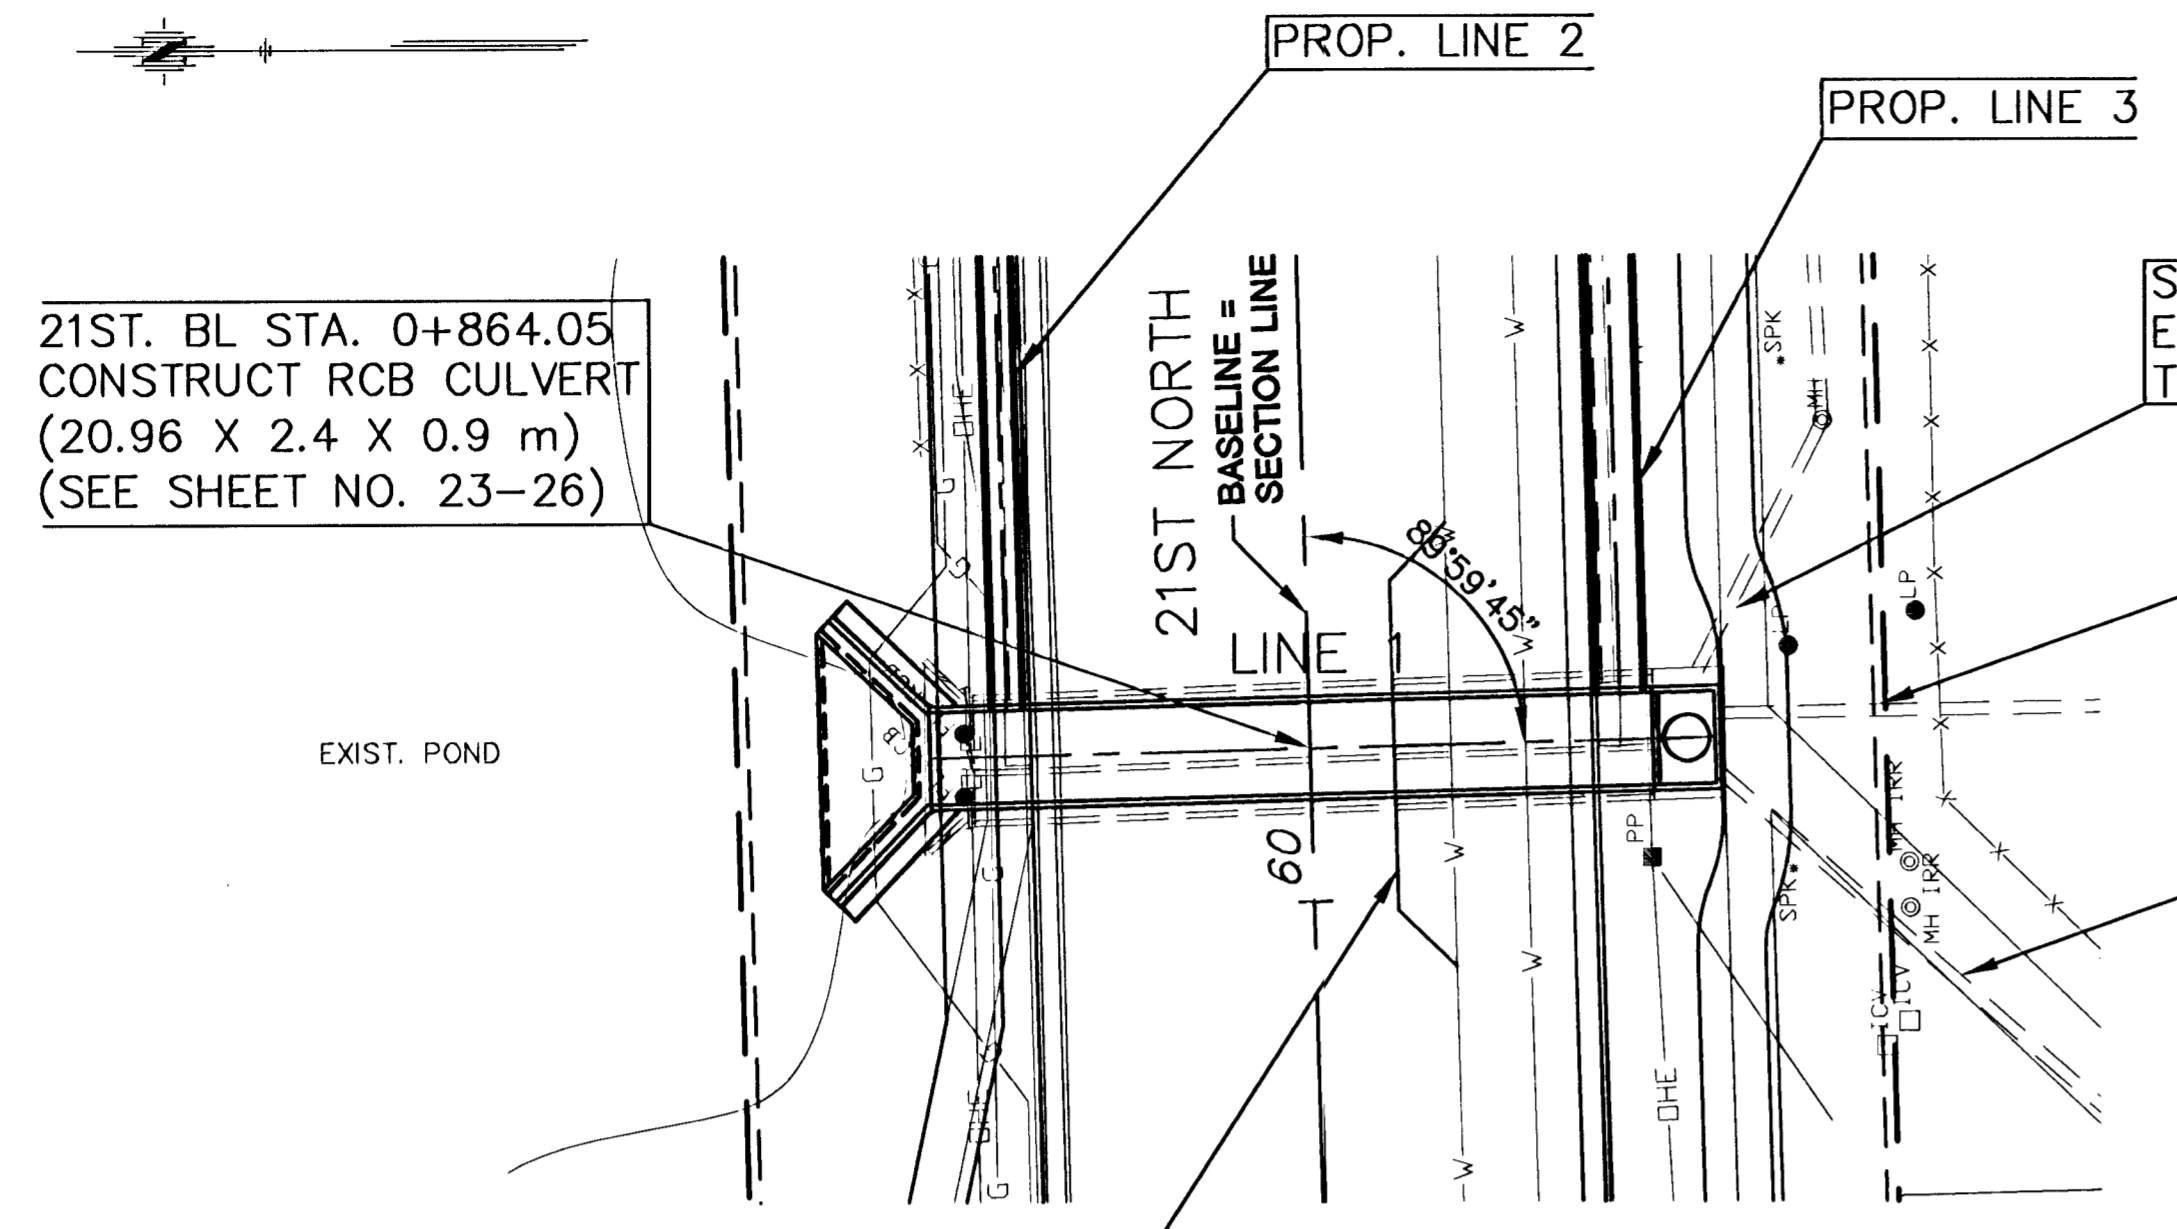


PLAN: Lat. & Long. (meters)
 PROFILE: Horiz. same as above, Vert. 0.5' / 0

PLAN LINE 1

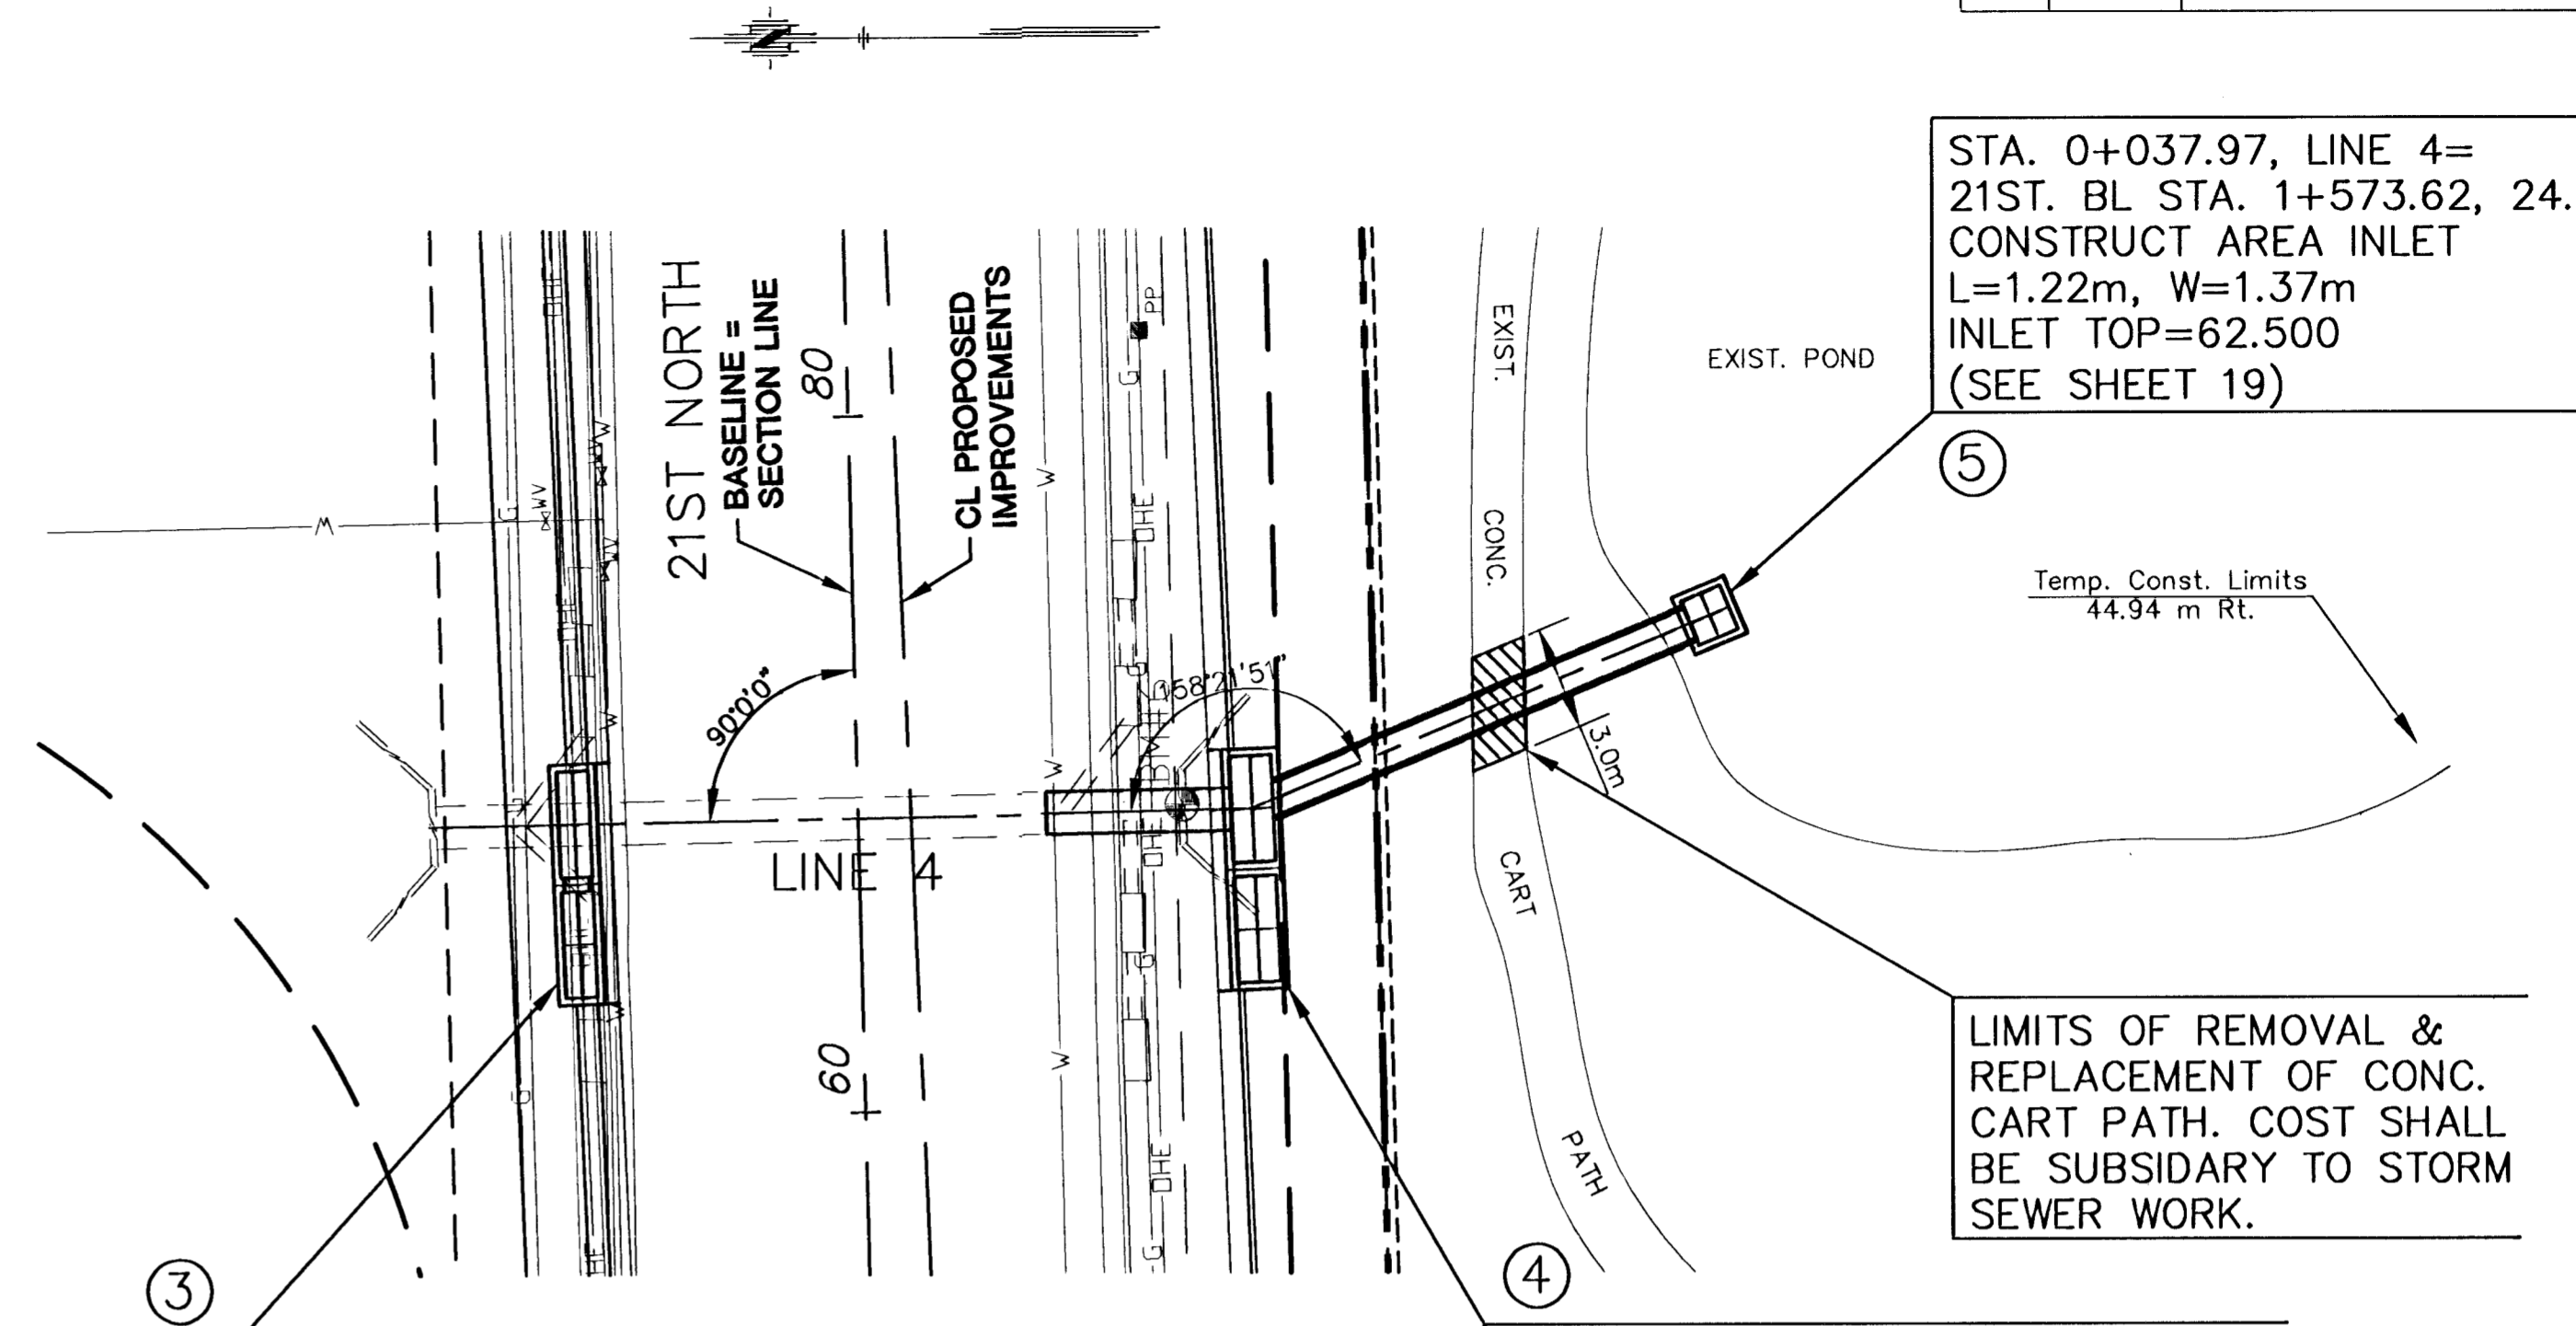

PLAN LINE 4

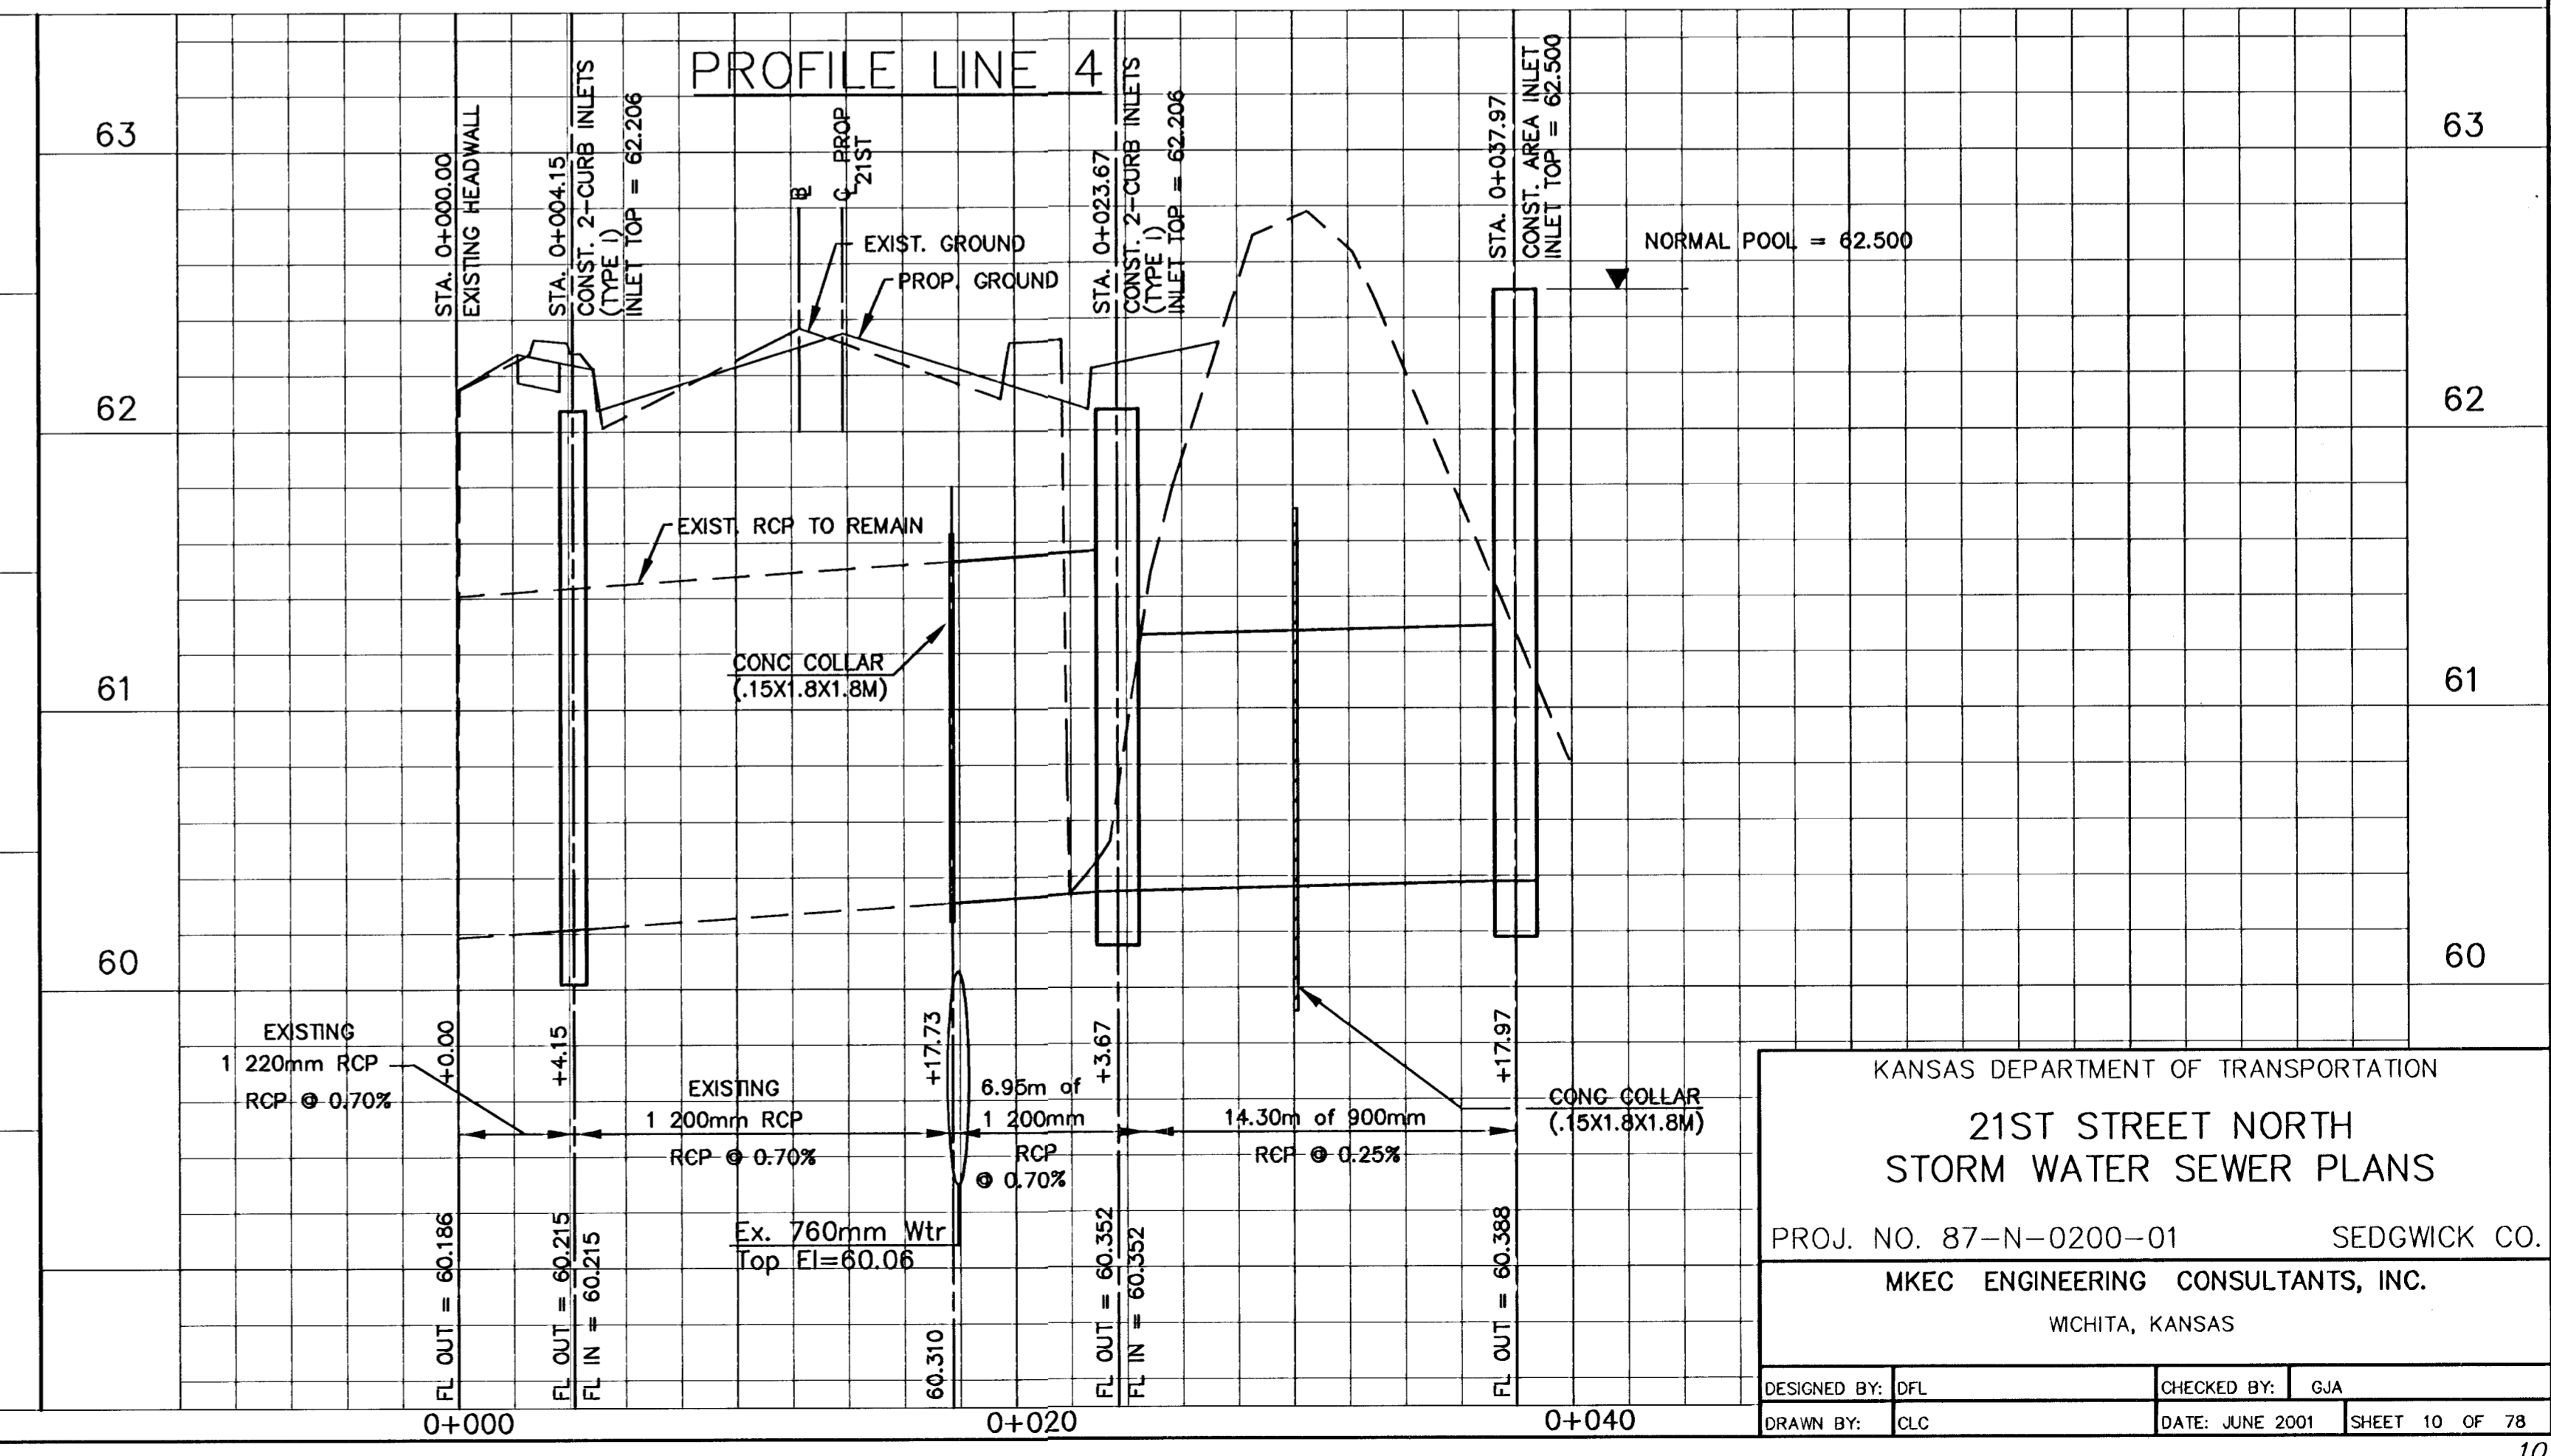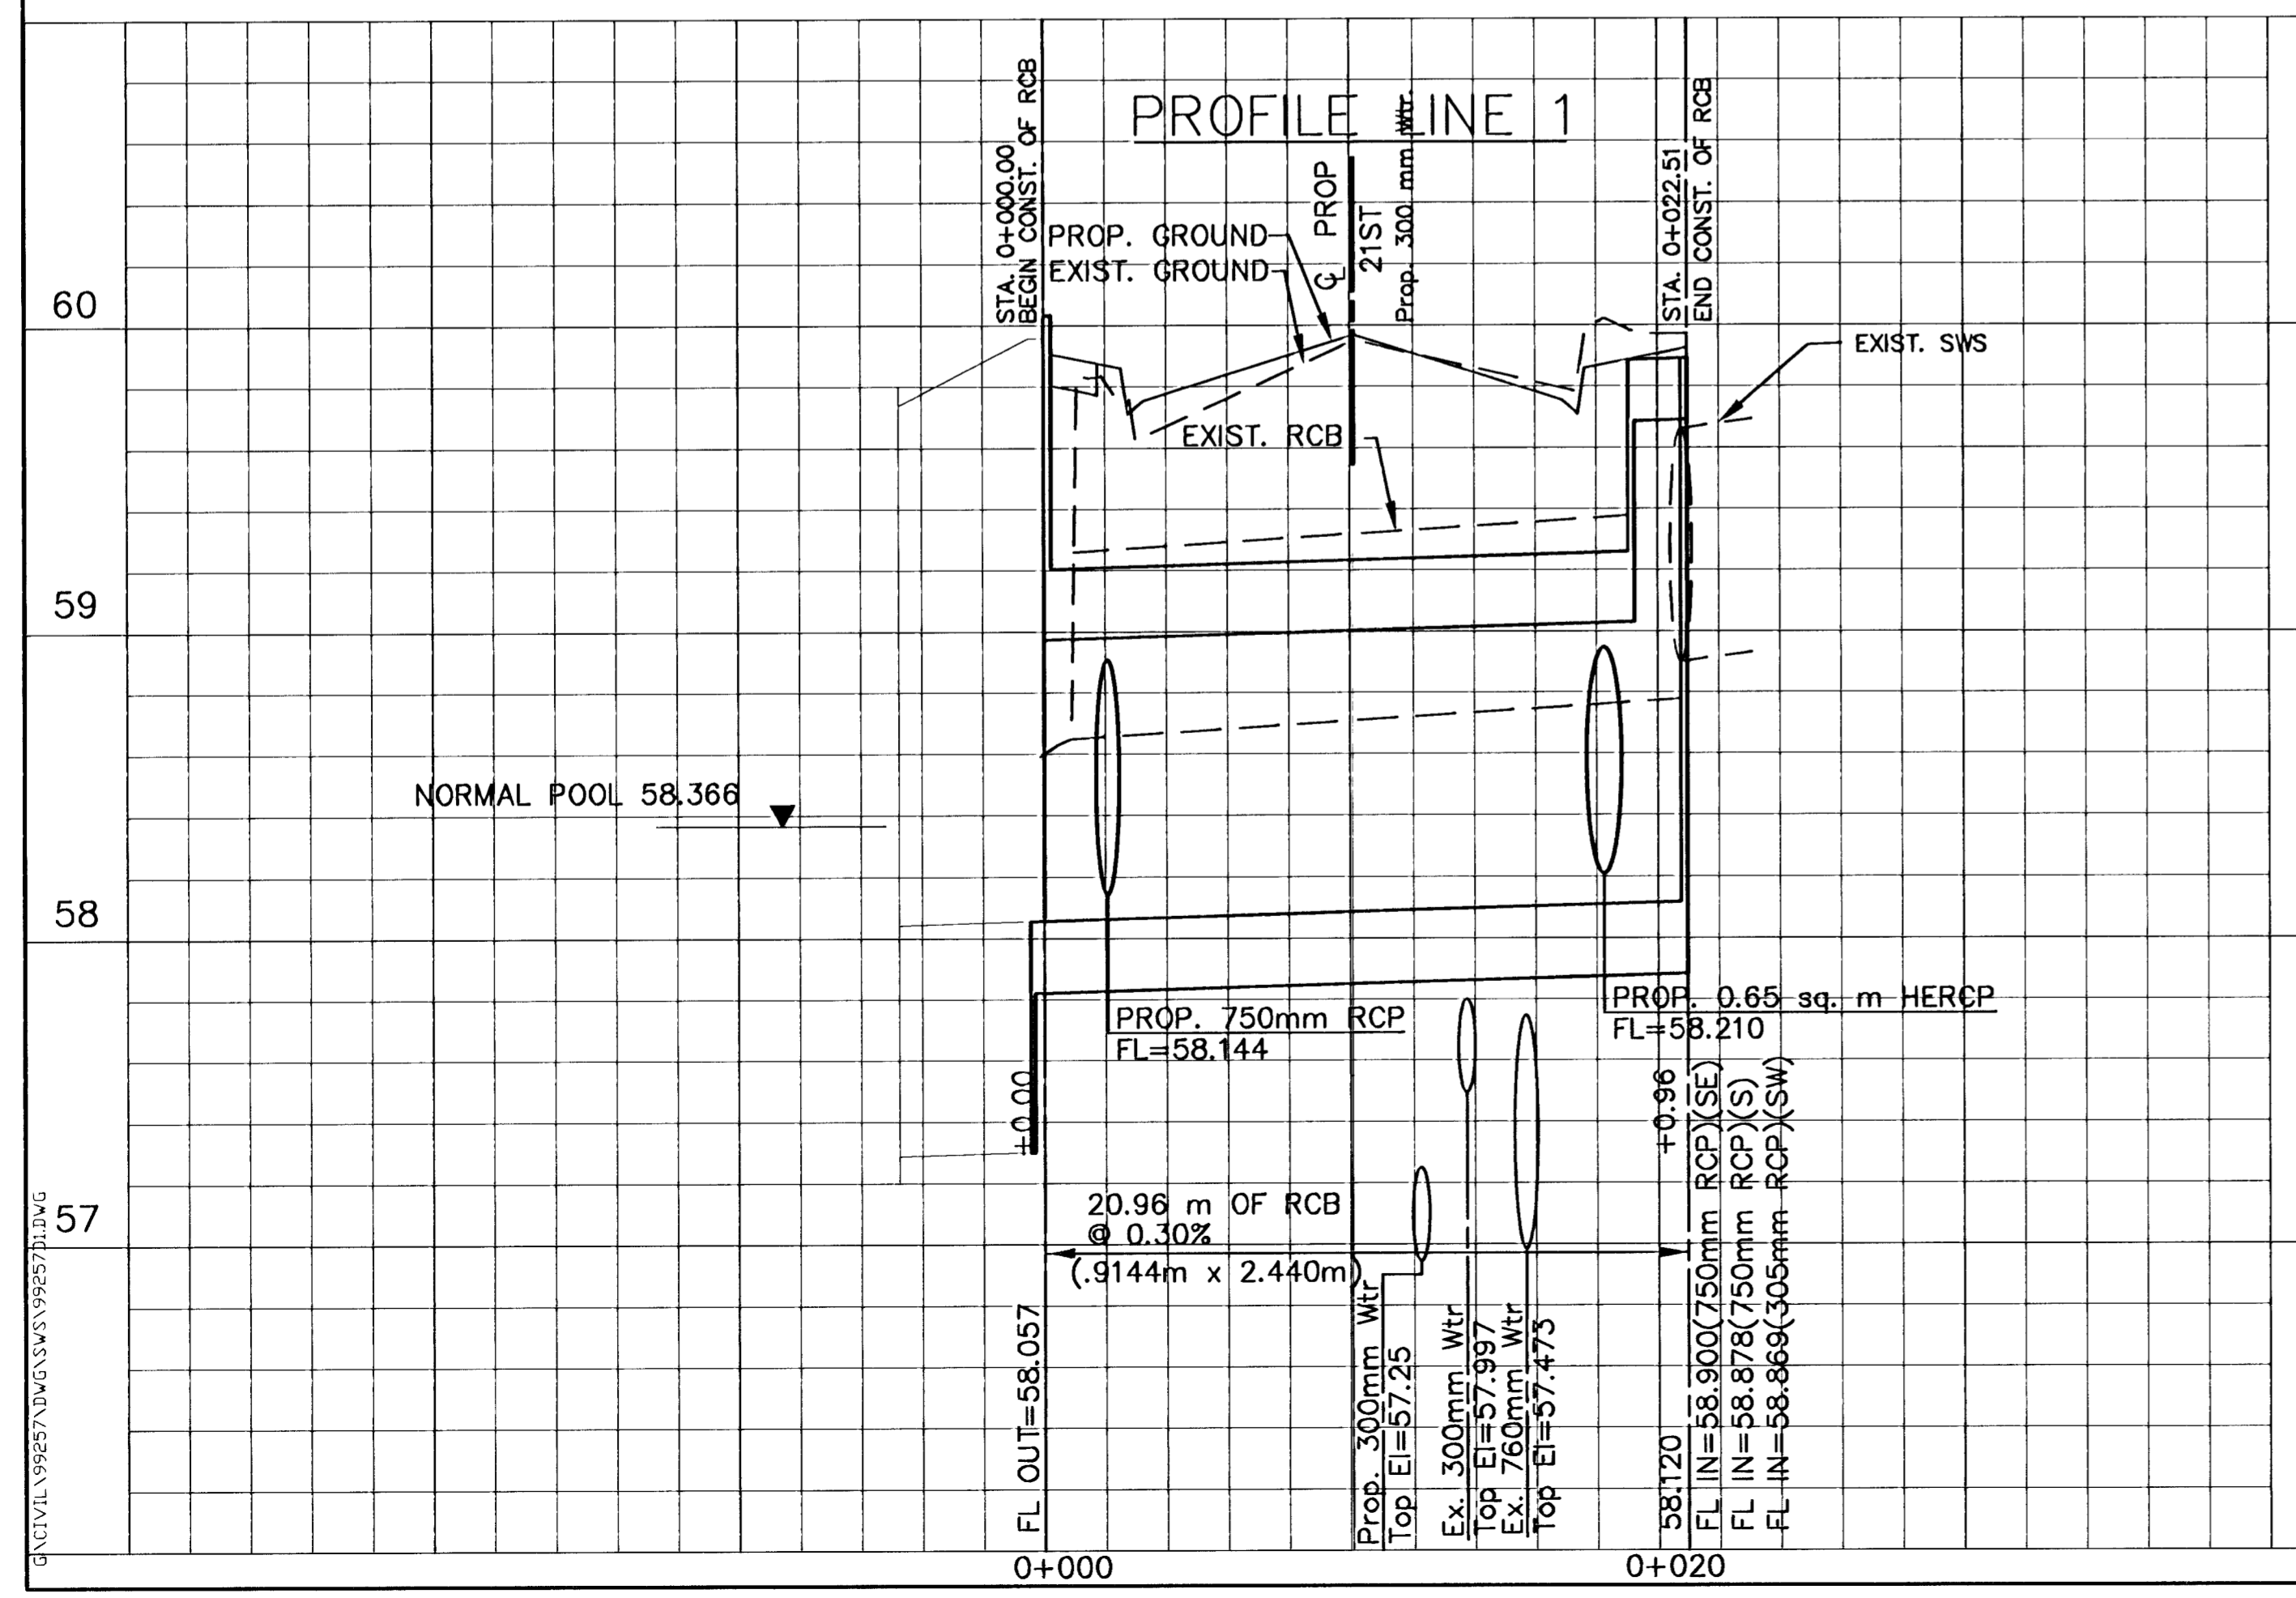

KANSAS DEPARTMENT OF TRANSPORTATION

21ST STREET NORTH STORM WATER SEWER PLANS

PROJ. NO. 87-N-0200-01 SEDGWICK CO.

MKEC ENGINEERING CONSULTANTS, INC. WCHITA, KANSAS

DESIGNED BY: DFL CHECKED BY: GJA

DRAWN BY: CLC DATE: JUNE 2001 SHEET 10 OF 78