



| FHWA REG. NO. | STATE  | PROJECT NO.  | YEAR | SHEET NO. | TOTAL SHEETS |
|---------------|--------|--------------|------|-----------|--------------|
| 7             | KANSAS | 87-N-0200-01 | 2001 | 12        | 78           |


BL STA. 1+549.17, 9.92m Lt.  
RELOCATE EXIST. FIRE HYDT.  
0.69m TO THE NORTH  
(SEE DETAIL SHEET 28)

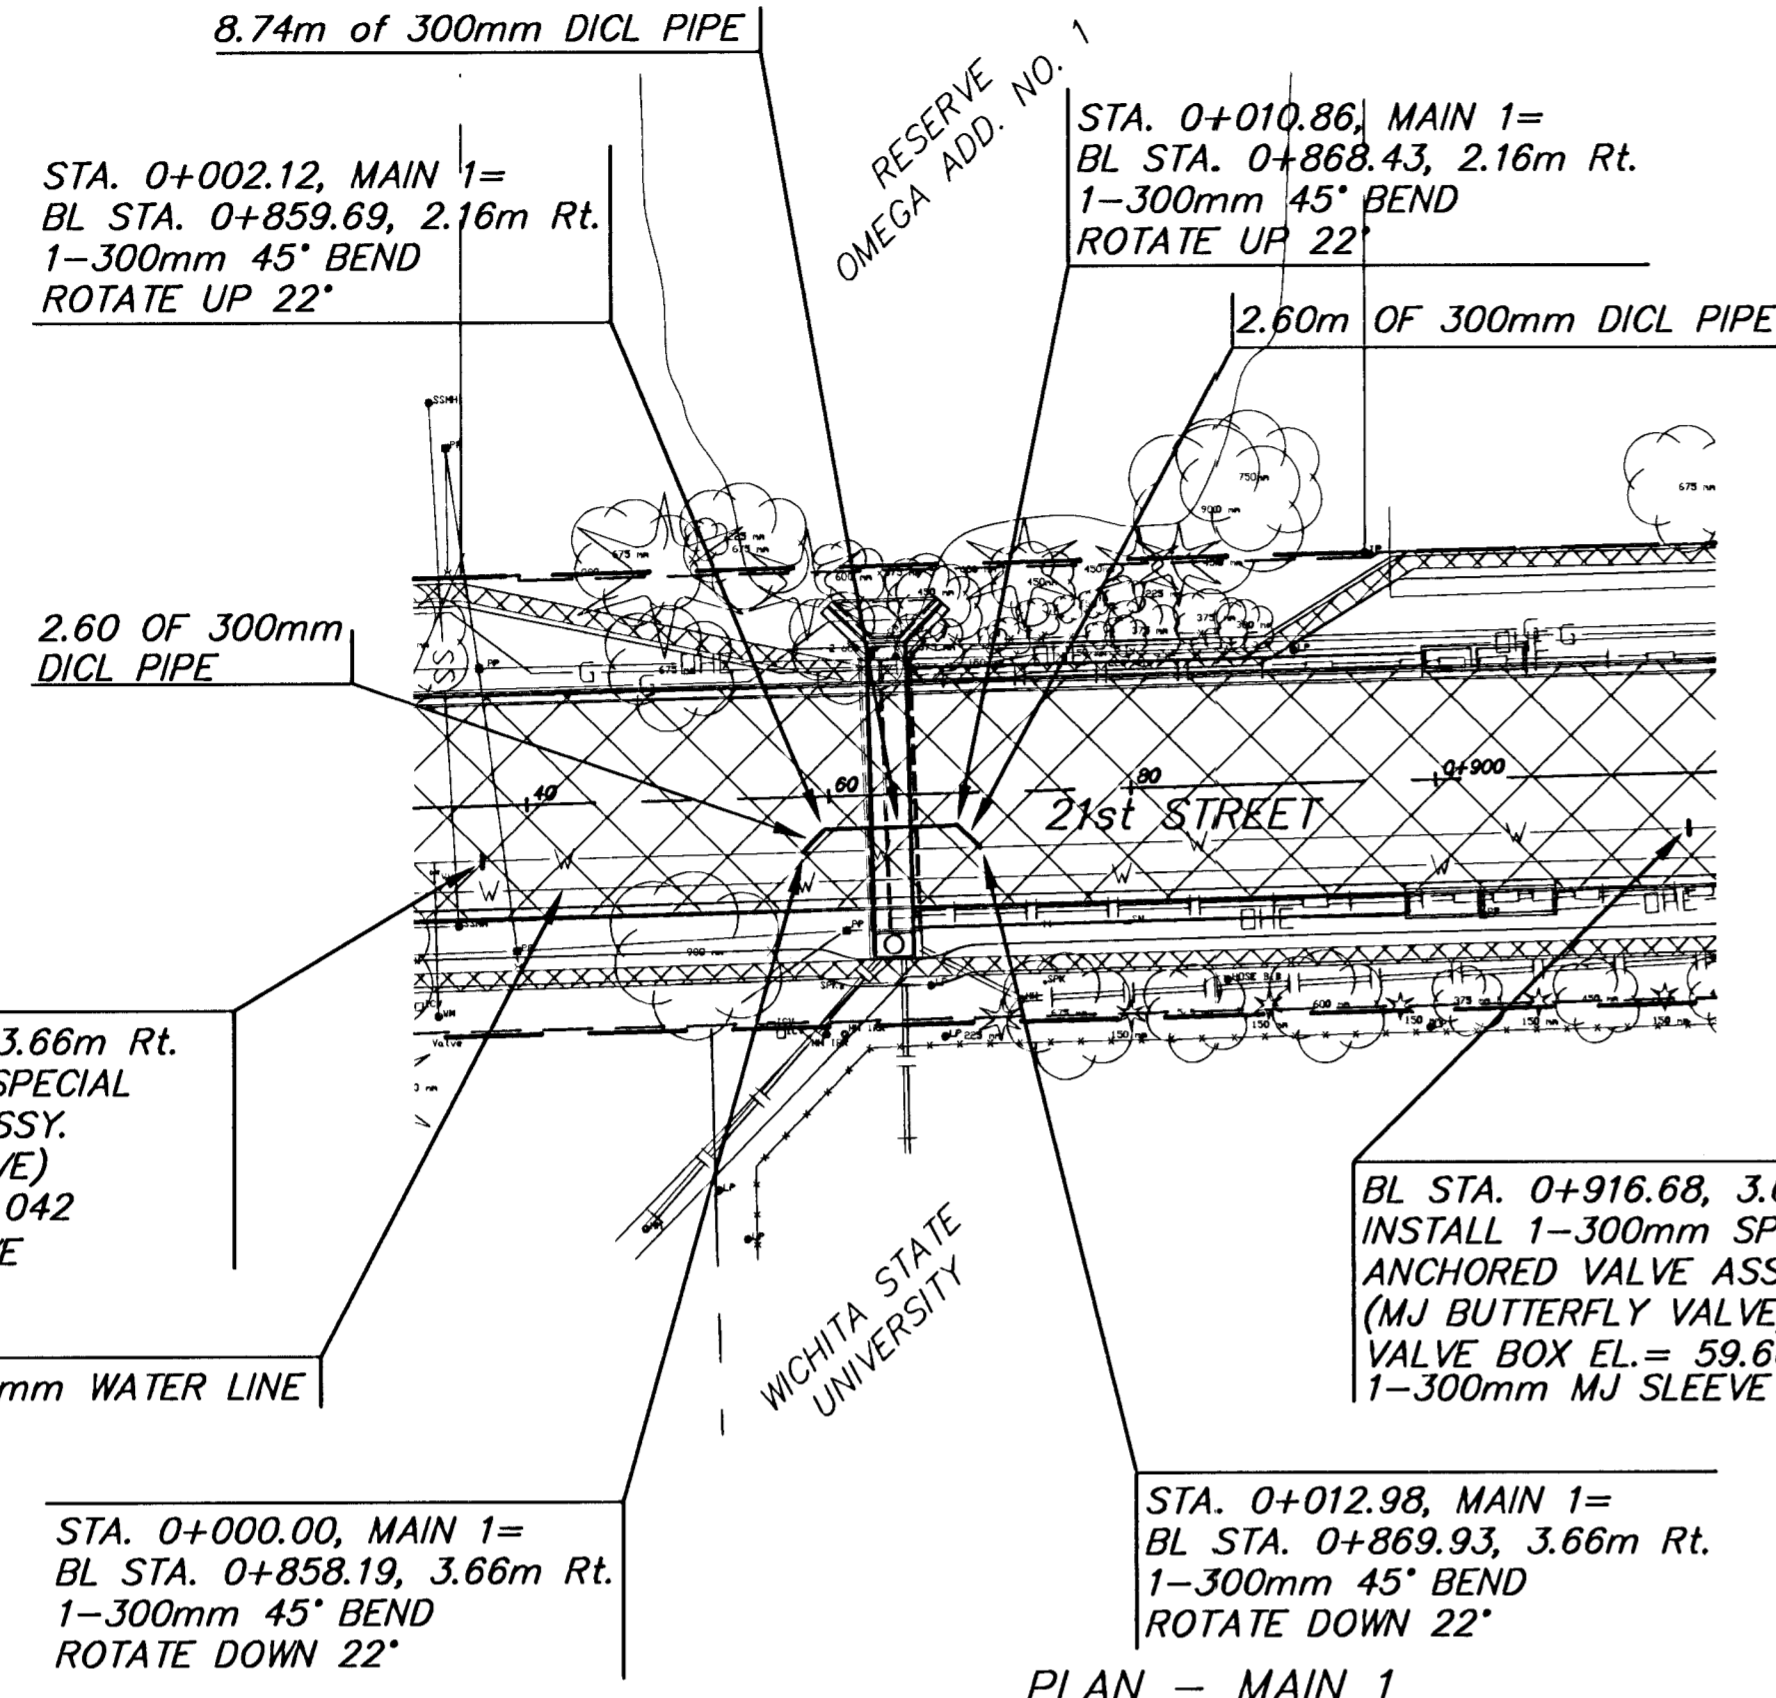

PLAN - MAIN 1  
SCALE: 1 : 500

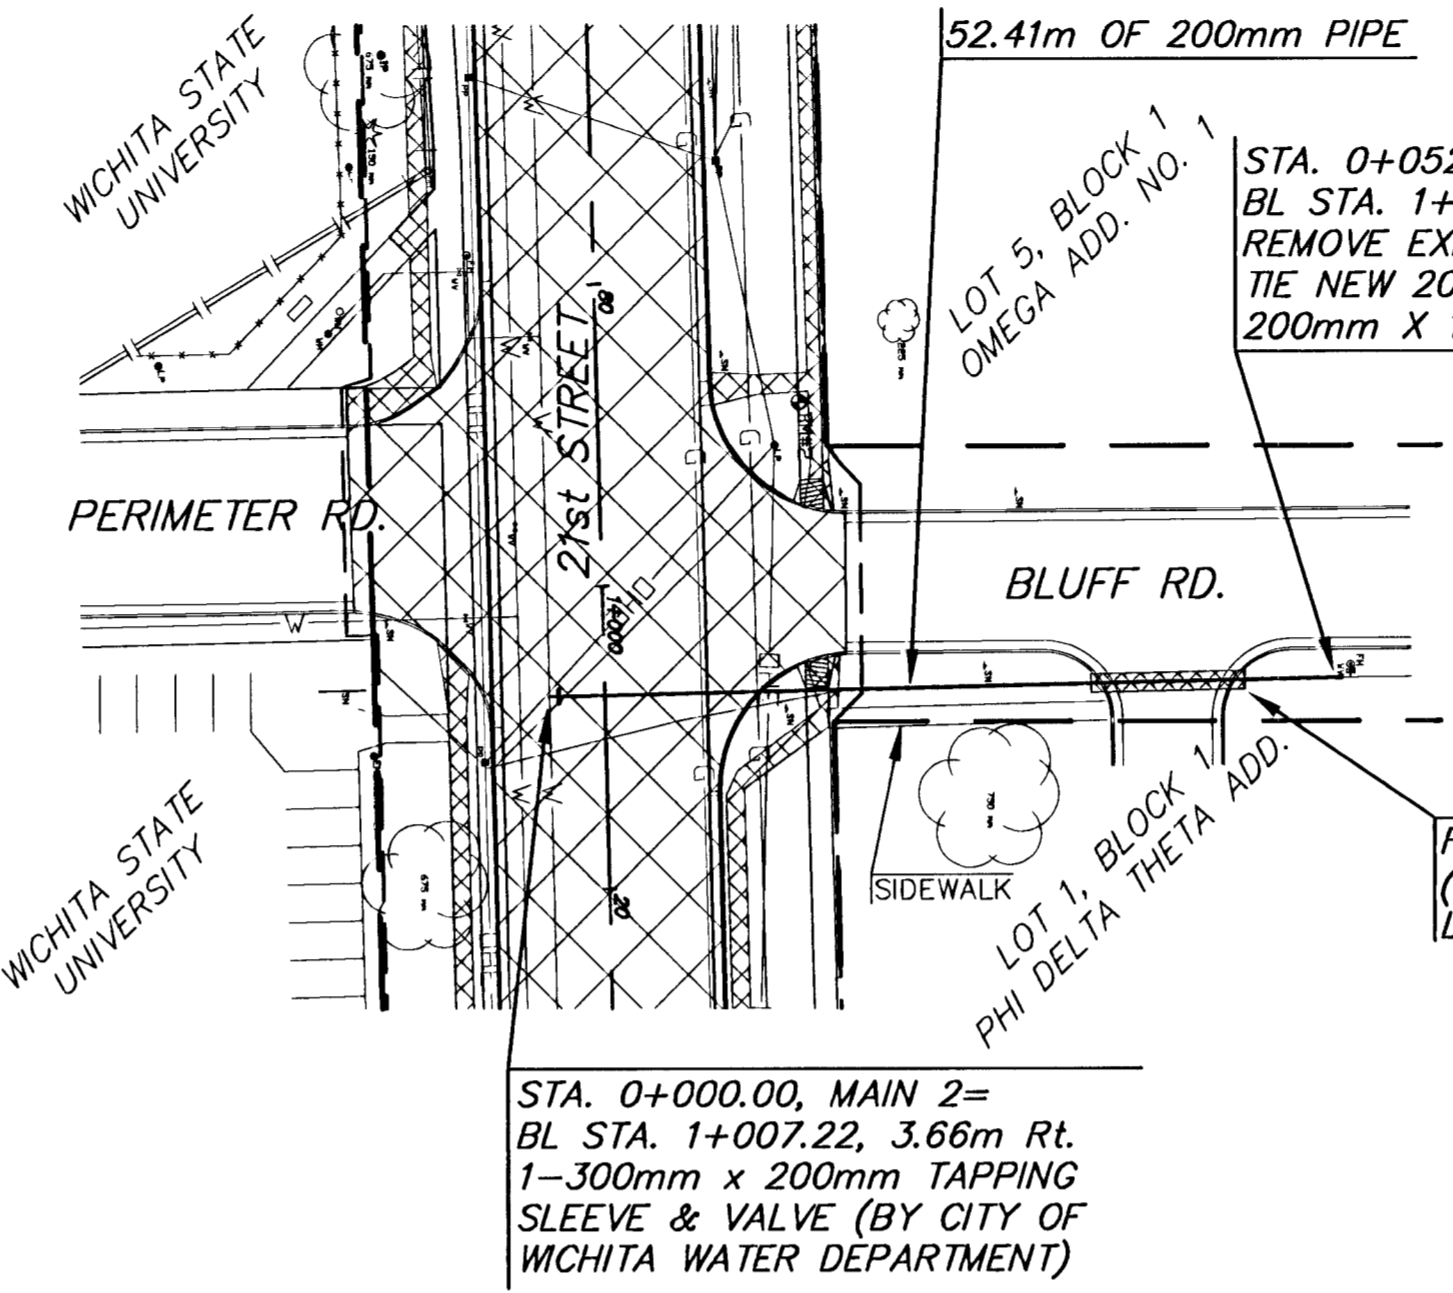


PLAN - MAIN 2  
SCALE: 1 : 500

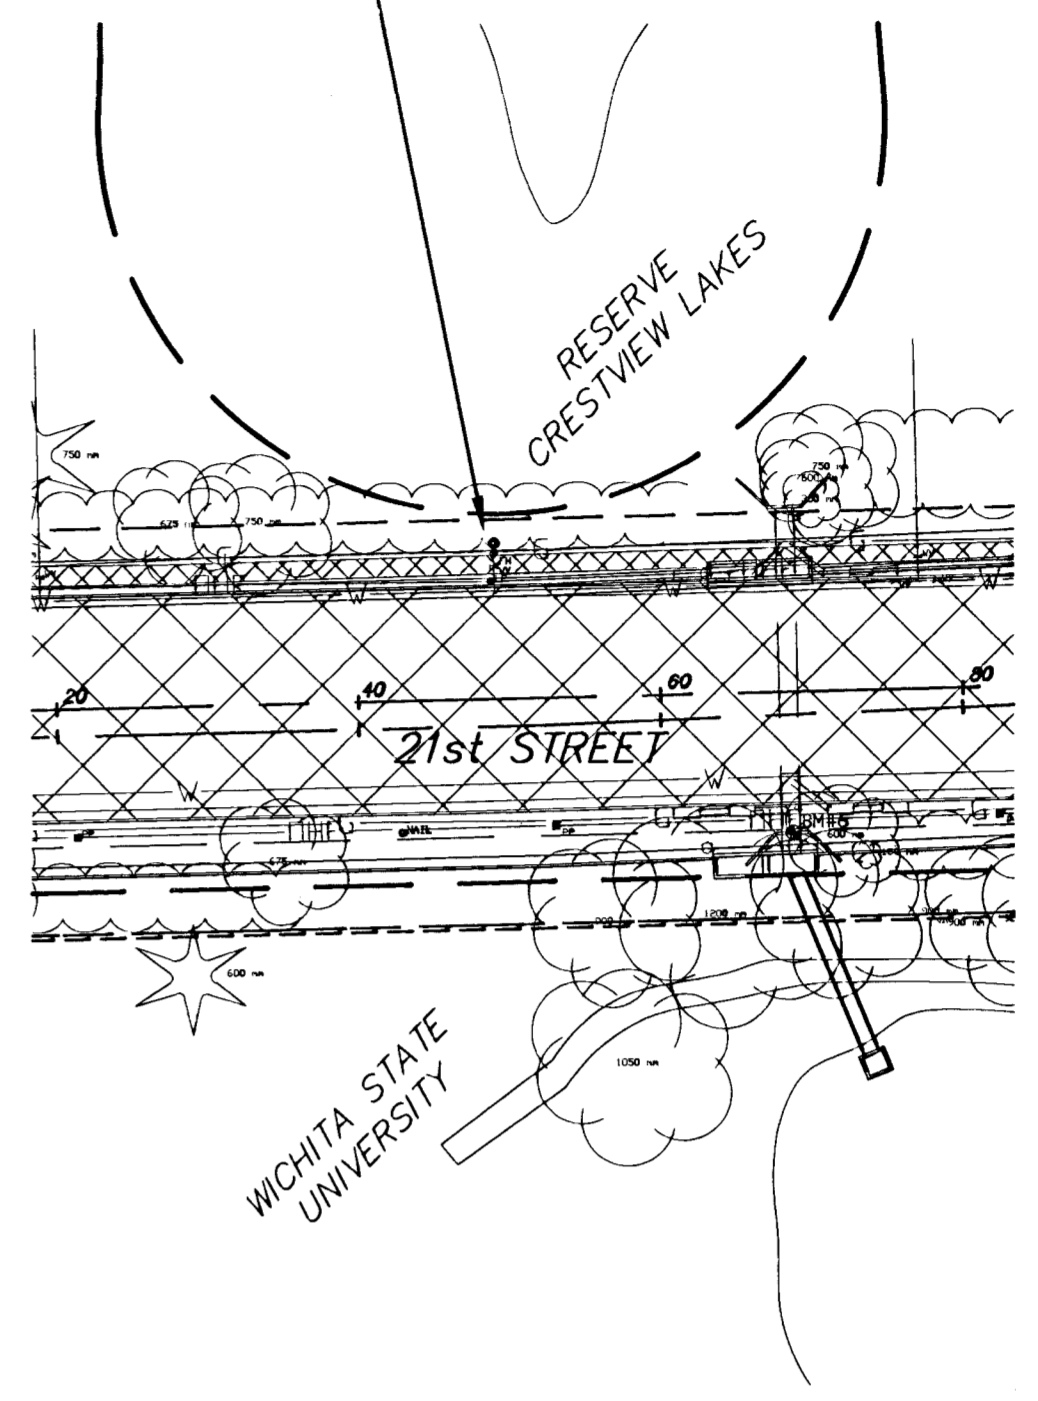


PLAN - FIRE HYDT. RELOCATION  
SCALE: 1 : 500

NOTE:  
CONTRACTOR TO VERIFY DEPTH  
AND LOCATION OF EXISTING  
WATER MAINS PRIOR TO CONST.

PROFILE - MAIN 1  
HORIZONTAL SCALE: 1 : 500  
VERTICAL SCALE: 1 : 50

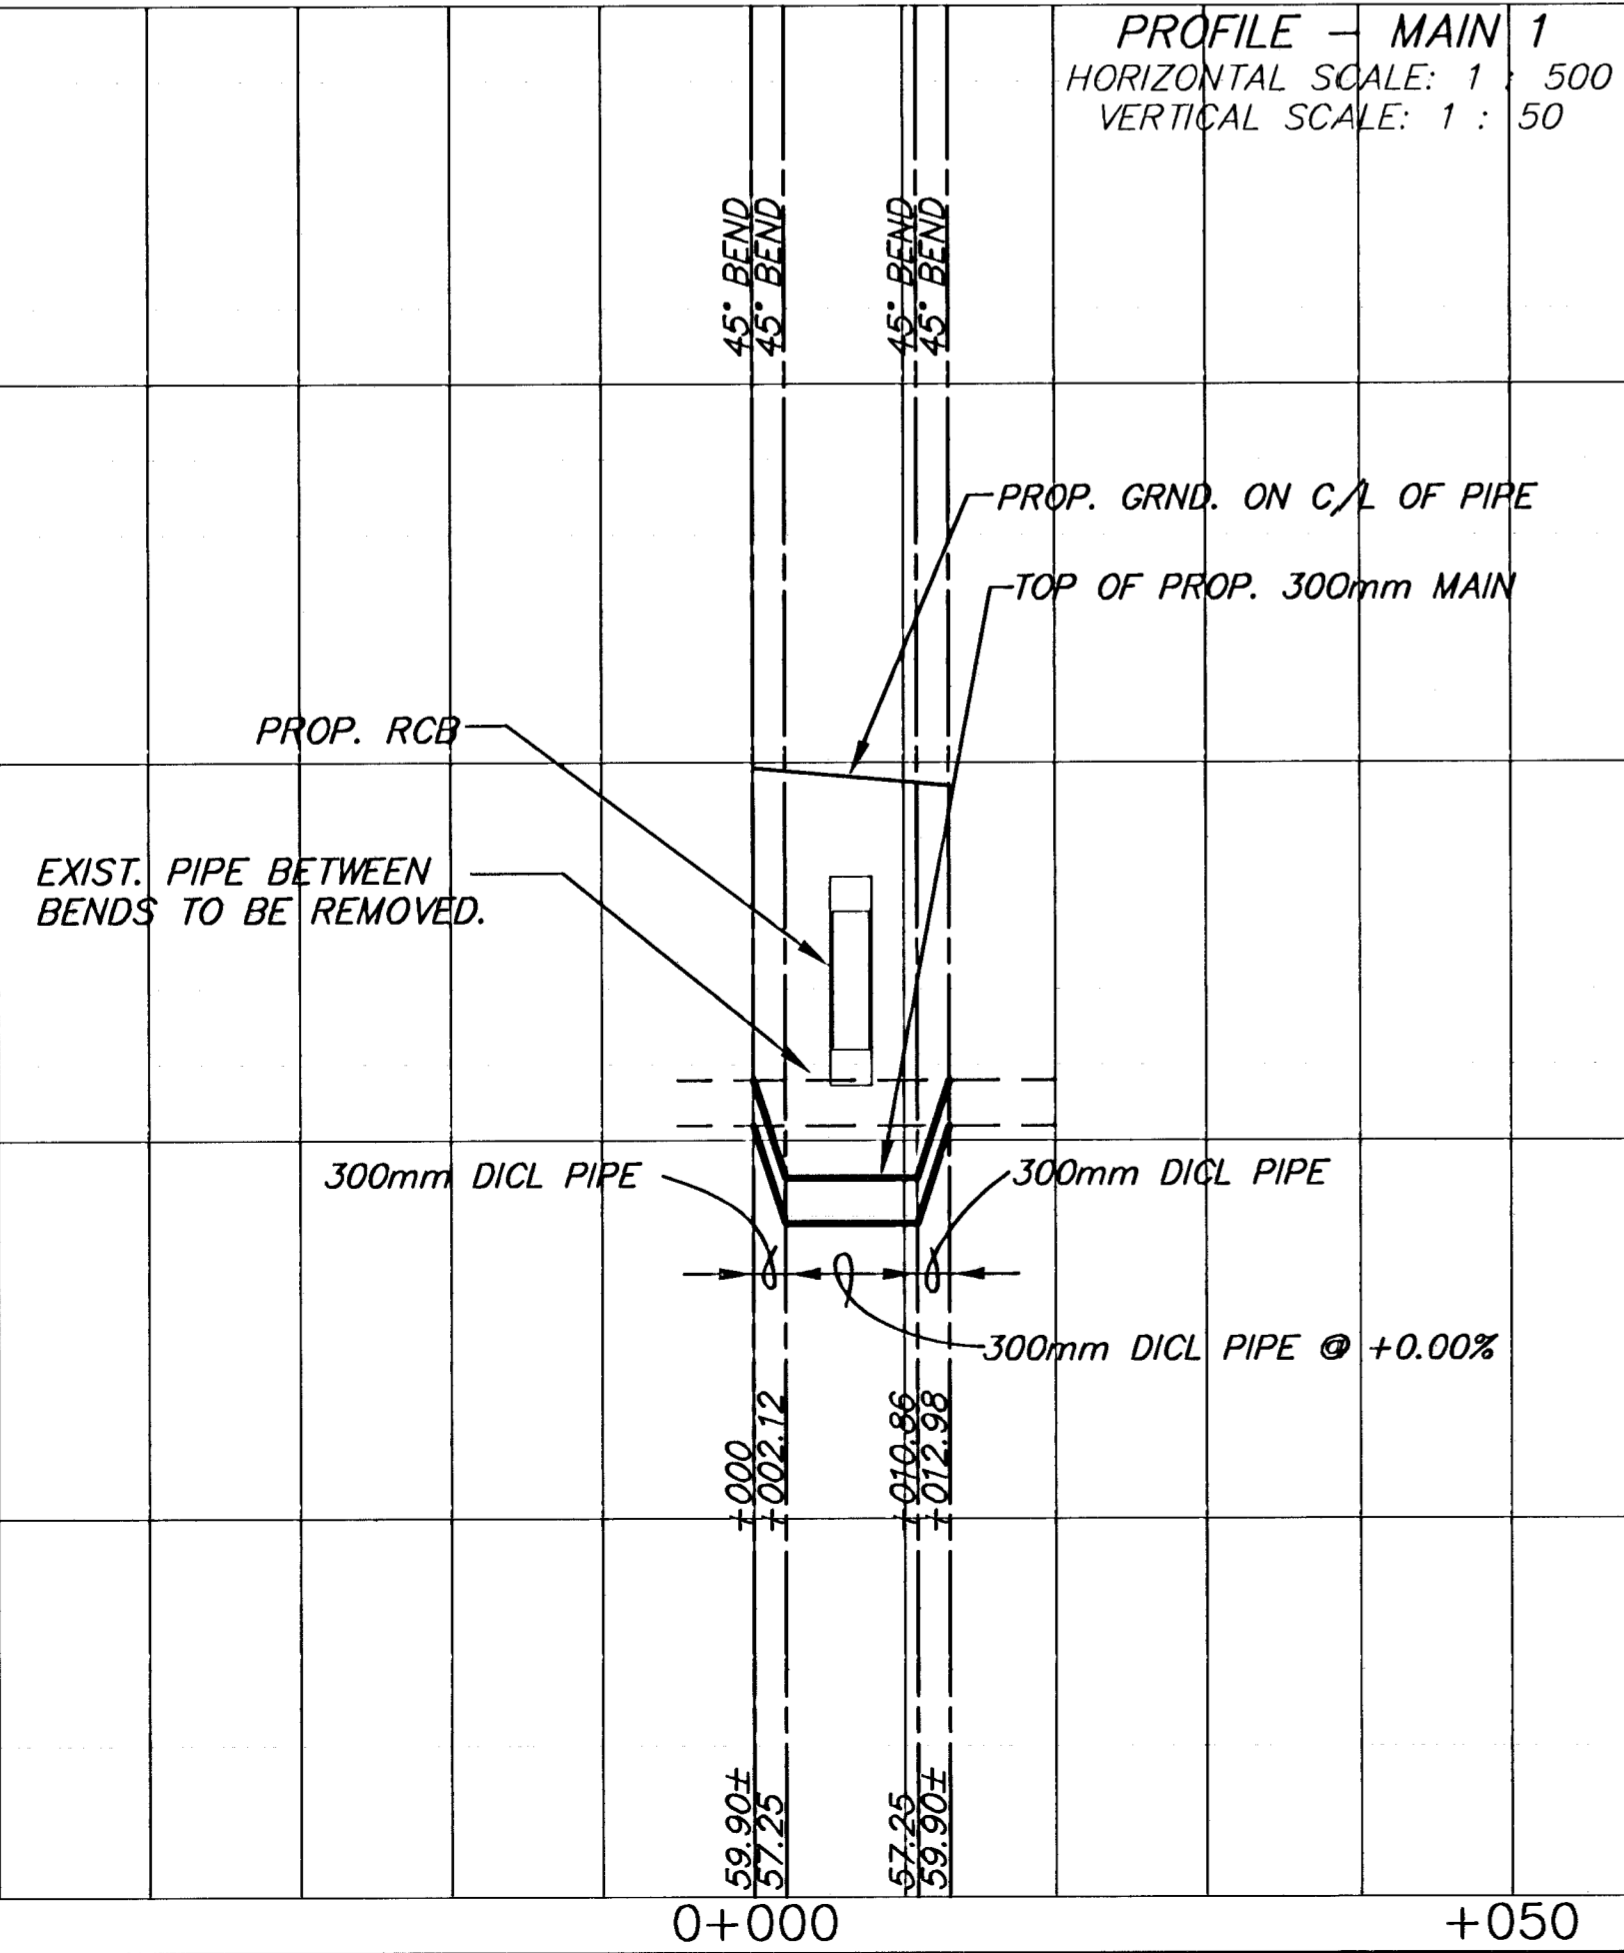

PROFILE - MAIN 2  
HORIZONTAL SCALE: 1 : 500  
VERTICAL SCALE: 1 : 50

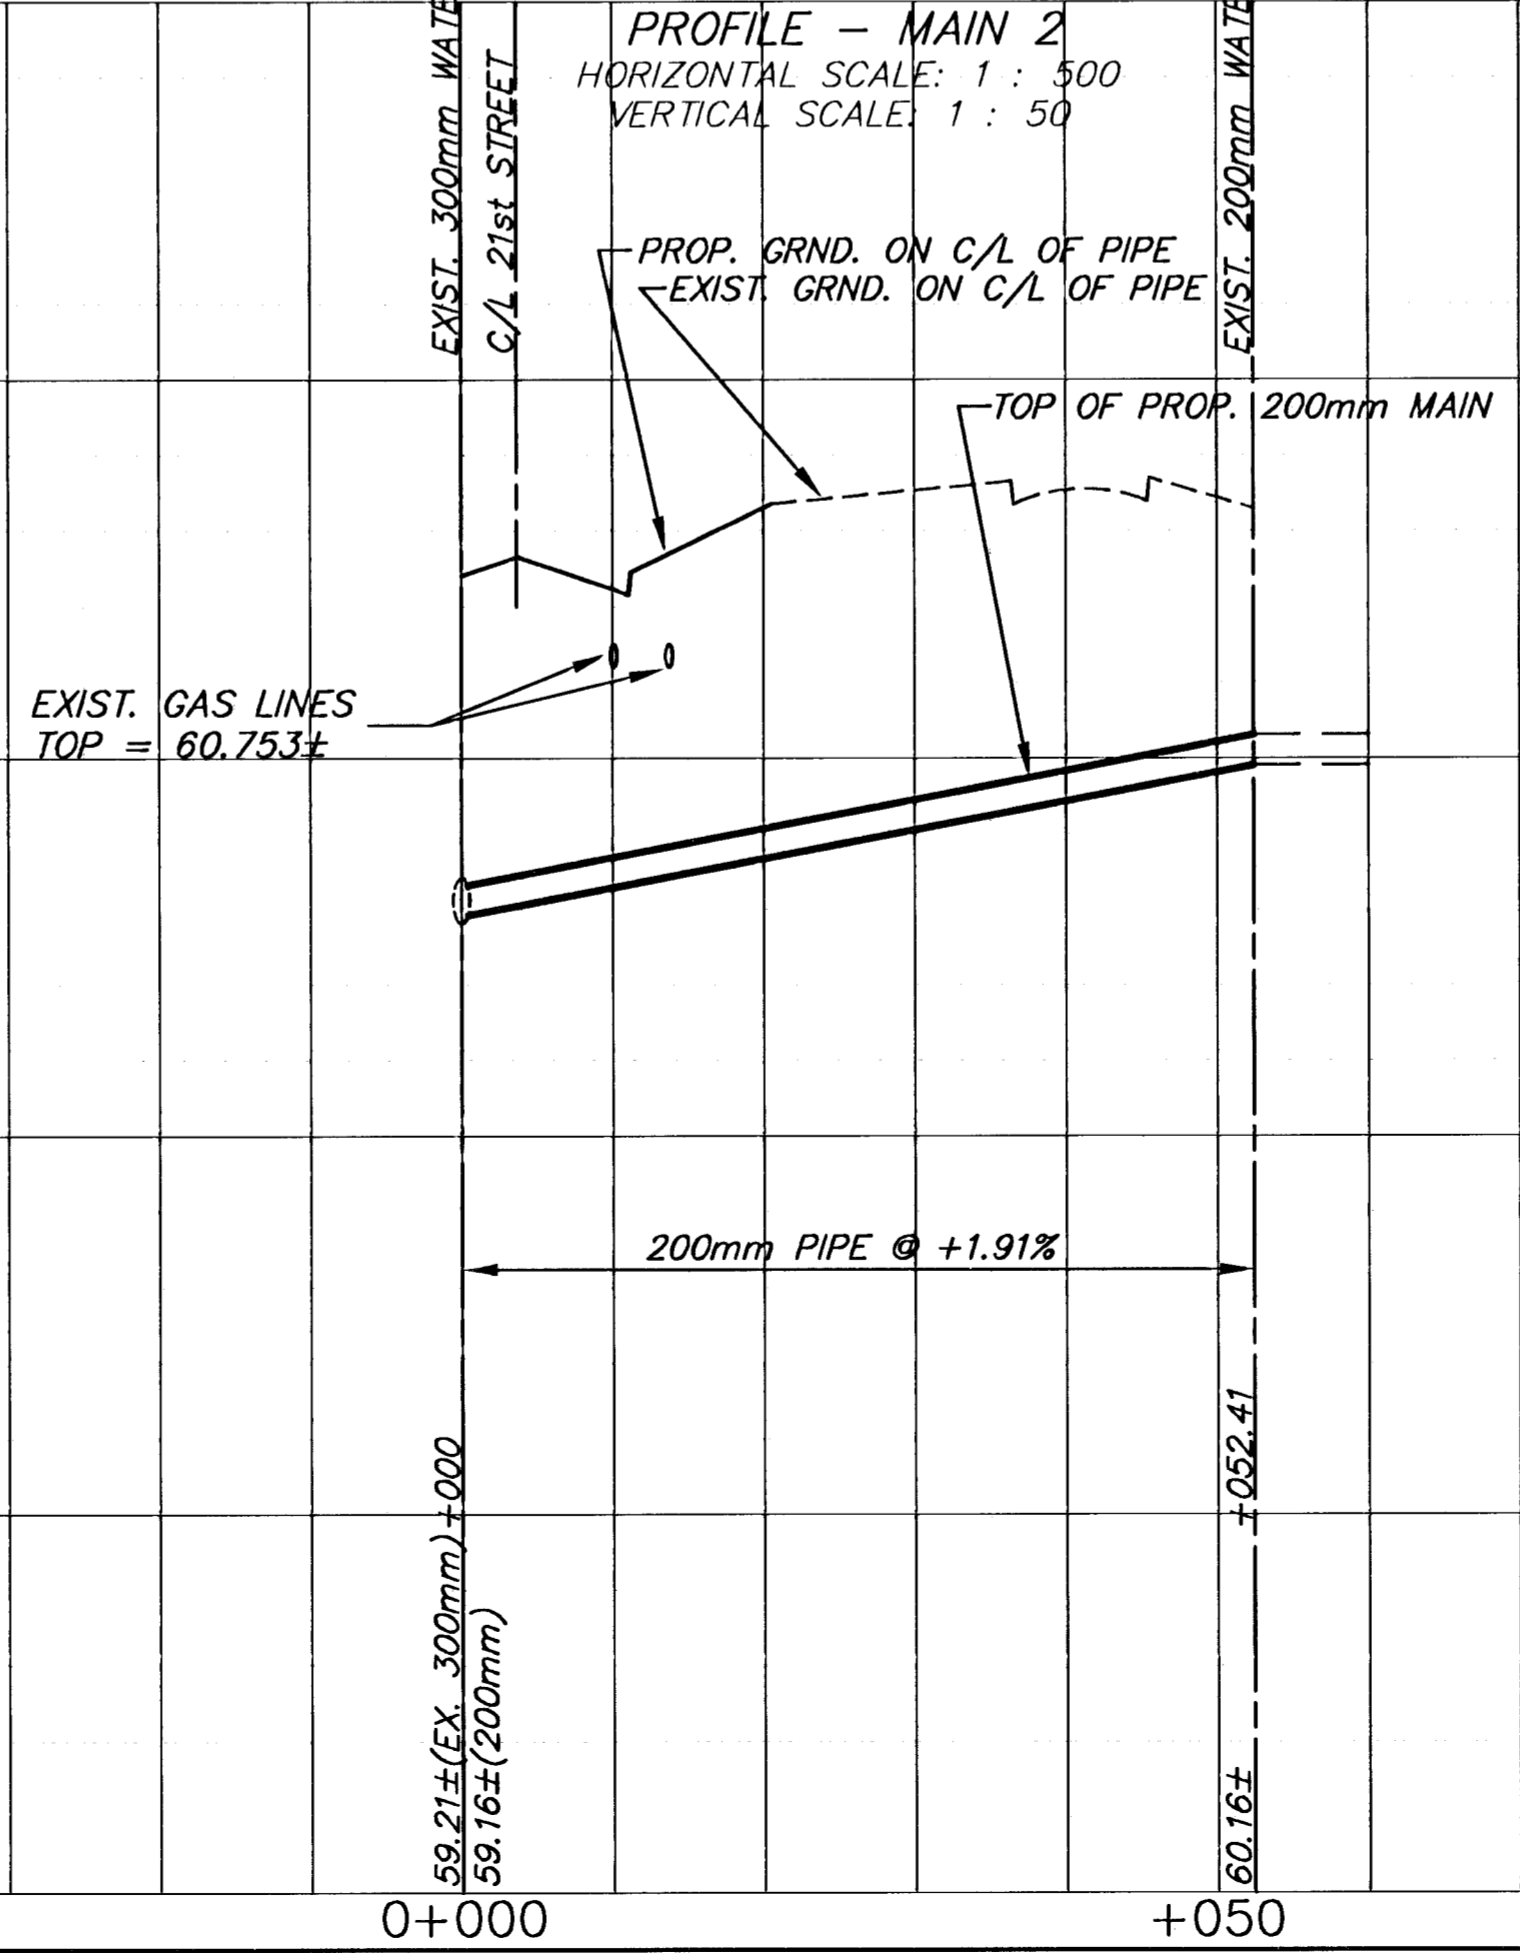

60

60

55

55

KANSAS DEPARTMENT OF TRANSPORTATION  
21ST STREET NORTH  
WATER LINE RELOCATION