
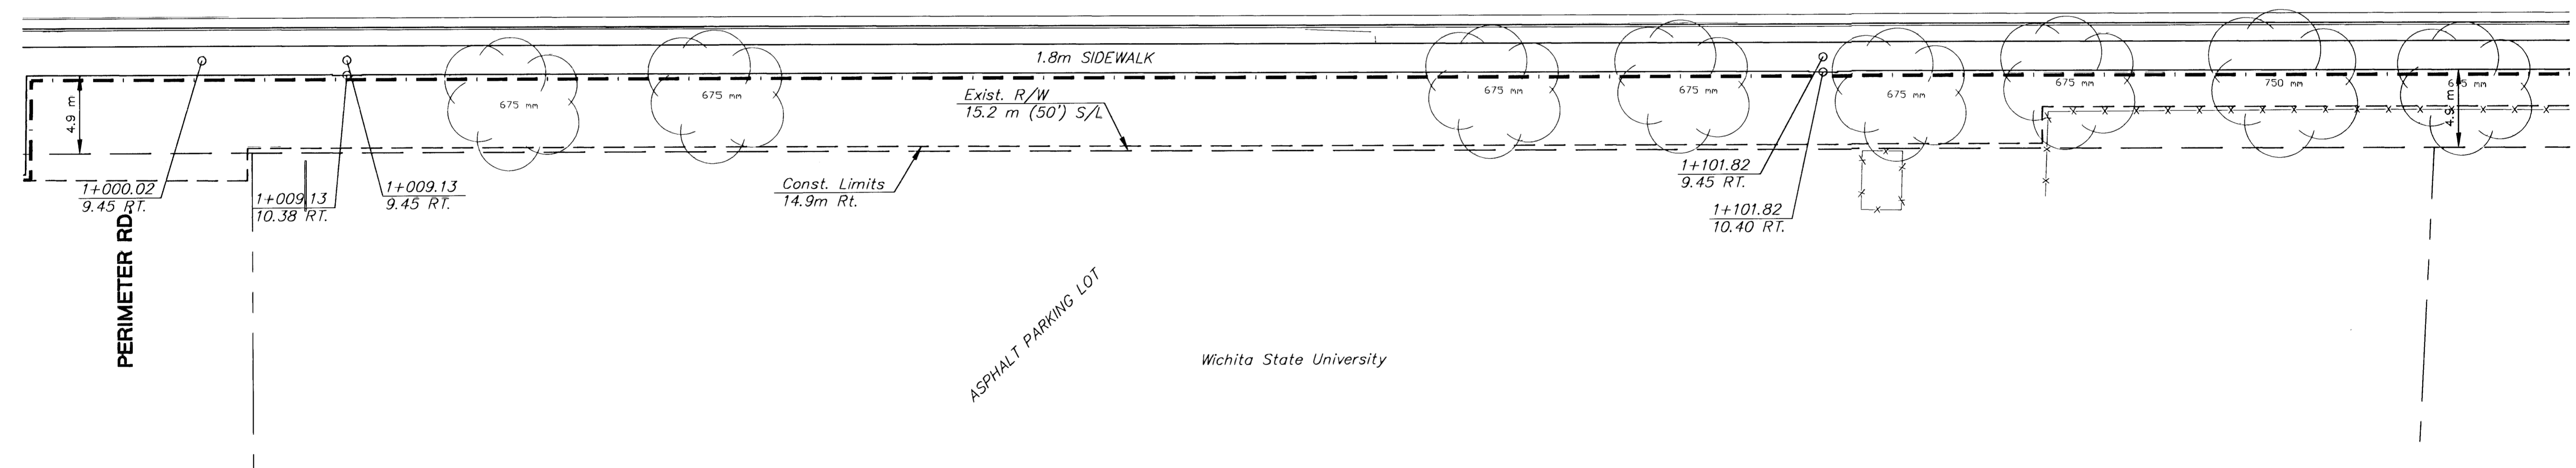
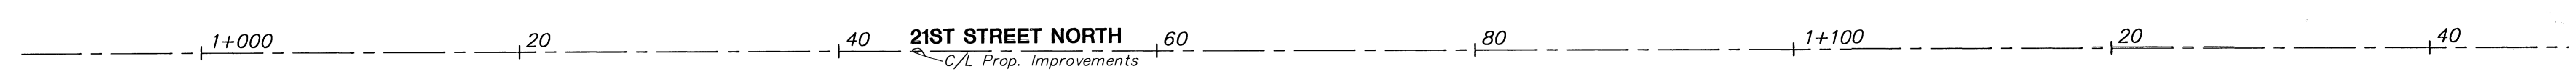


FHWA REG. NO.	STATE	PROJECT NO.	YEAR	SHEET NO.	TOTAL SHEETS
	KANSAS	87-N-0200-01	2001	39	78

DATE
BY
REFERENCES NOTED
REFERENCES CHECKED

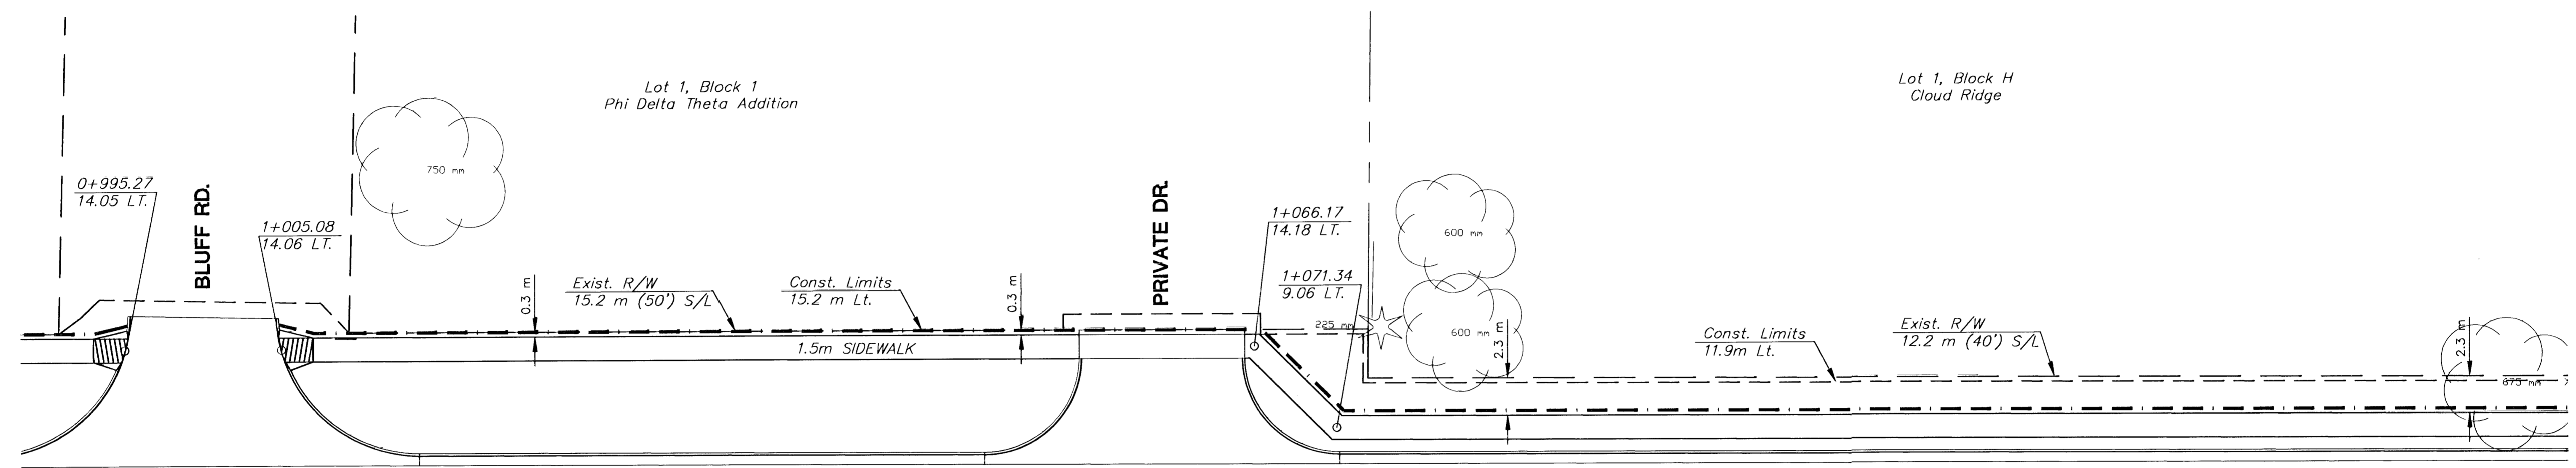

LEGEND

- = SODDING LIMITS
- - - = SEEDING LIMITS

NOTE:
 CONTRACTOR TO RESOD ALL DISTURBED AREAS
 OUTSIDE OF DESIGNATED SODDING LIMITS.

PLANTING & LANDSCAPING BY SEPARATE CONTRACT

NO.	DATE	REVISIONS	BY	APP'D
2				
1				

KANSAS DEPARTMENT OF TRANSPORTATION
 ROADSIDE IMPROVEMENTS
 21ST STREET NORTH
 STA. 0+990 TO STA. 1+140
 PROJ. NO.

MKEC ENGINEERING CONSULTANTS, INC.
 WICHITA, KANSAS

DESIGNED BY: DFL CHECKED BY: JTC
 DRAWN BY: GJR DATE: JUNE 2001 SHEET 39 OF 78

G:\CIVIL\99257\DMG\ROADSIDE\13.DWG FRI Oct 19 09:27:16 2001

G:\CIVIL\99257\DMG\ROADSIDE\13.DWG